


Rev	Notes	Date
-	issued for pre-app	28.10.15
A	issued for planning	07.07.16

- all dimensions are to be checked on site and any discrepancies reported to the architect
- architect to be informed of any additional information required
- do not scale this drawing


PLANNING



<b>WORKS</b> ARCHITECTURE					16 UPPER MONTAGU STREET LONDON W1H 2AN 020 7224 8750 WWW.WORKSARCHITECTURE.COM
Project: fitzroy square					
Title: proposed plans					
Date: 07.07.16	Drawn: js	Scale: 1:100@a3 1:50@a1	Drawing Number: pl101	Revision: A	

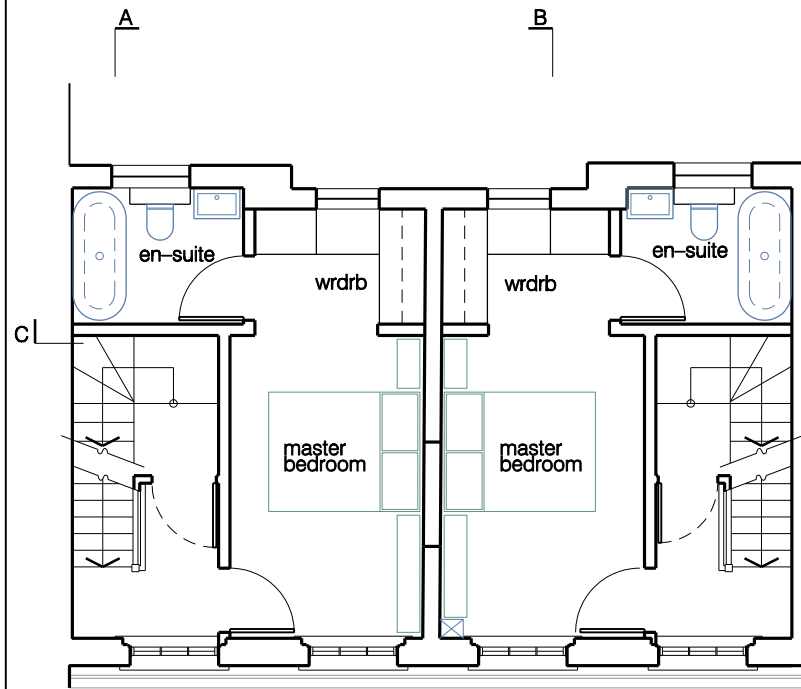

proposed first floor

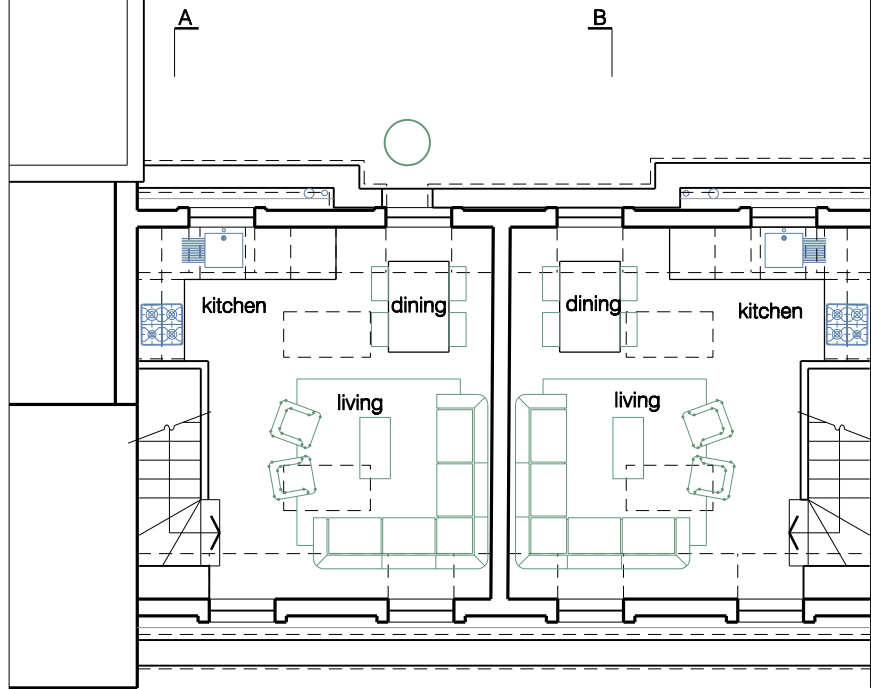

proposed second floor



proposed roof plan

Rev	Notes	Date
-	issued for pre-app	28.10.15
A	issued for planning	07.07.16

- all dimensions are to be checked on site and any discrepancies reported to the architect  
- architect to be informed of any additional information required  
- do not scale this drawing

PLANNING



<b>WORKS</b> ARCHITECTURE		16 UPPER MONTAGU STREET LONDON W1H 2AN 020 7224 8750 WWW.WORKSARCHITECTURE.COM		
Project: fitzroy square				
Title: proposed plans				
Date: 07.07.16	Drawn: js	Scale: 1:100@a3 1:50@a1	Drawing Number: pl 102	Revision: A



Rev	Notes	Date
-	issued for pre-app	28.10.15
A	issued for planning	07.07.16

- all dimensions are to be checked on site and any discrepancies reported to the architect  
- architect to be informed of any additional information required  
- do not scale this drawing

**PLANNING**



<b>WORKS</b> ARCHITECTURE					16 UPPER MONTAGU STREET LONDON W1H 2AN 020 7224 8750 WWW.WORKSARCHITECTURE.COM
Project: fitzroy square					
Title: proposed front elevation					
Date: 07.07.16	Drawn: js	Scale: 1:100@a3 1:50@a1	Drawing Number: e 101	Revision: A	



proposed rear elevation

B A



proposed section A\_A

C


Rev	Notes	Date
-	issued for pre-app	28.10.15
A	issued for planning	07.07.16

- all dimensions are to be checked on site and any discrepancies reported to the architect  
- architect to be informed of any additional information required  
- do not scale this drawing

PLANNING



<b>WORKS</b> ARCHITECTURE		16 UPPER MONTAGU STREET LONDON W1H 2AH 020 7224 8750 WWW.WORKSARCHITECTURE.COM	
Project:		fitzroy square	
Title:		proposed elevations/sections	
Date:	07.07.16	Drawn:	js
Scale:	1:100@a3 1:50@a1	Drawing Number:	s 101
Revision:	A		

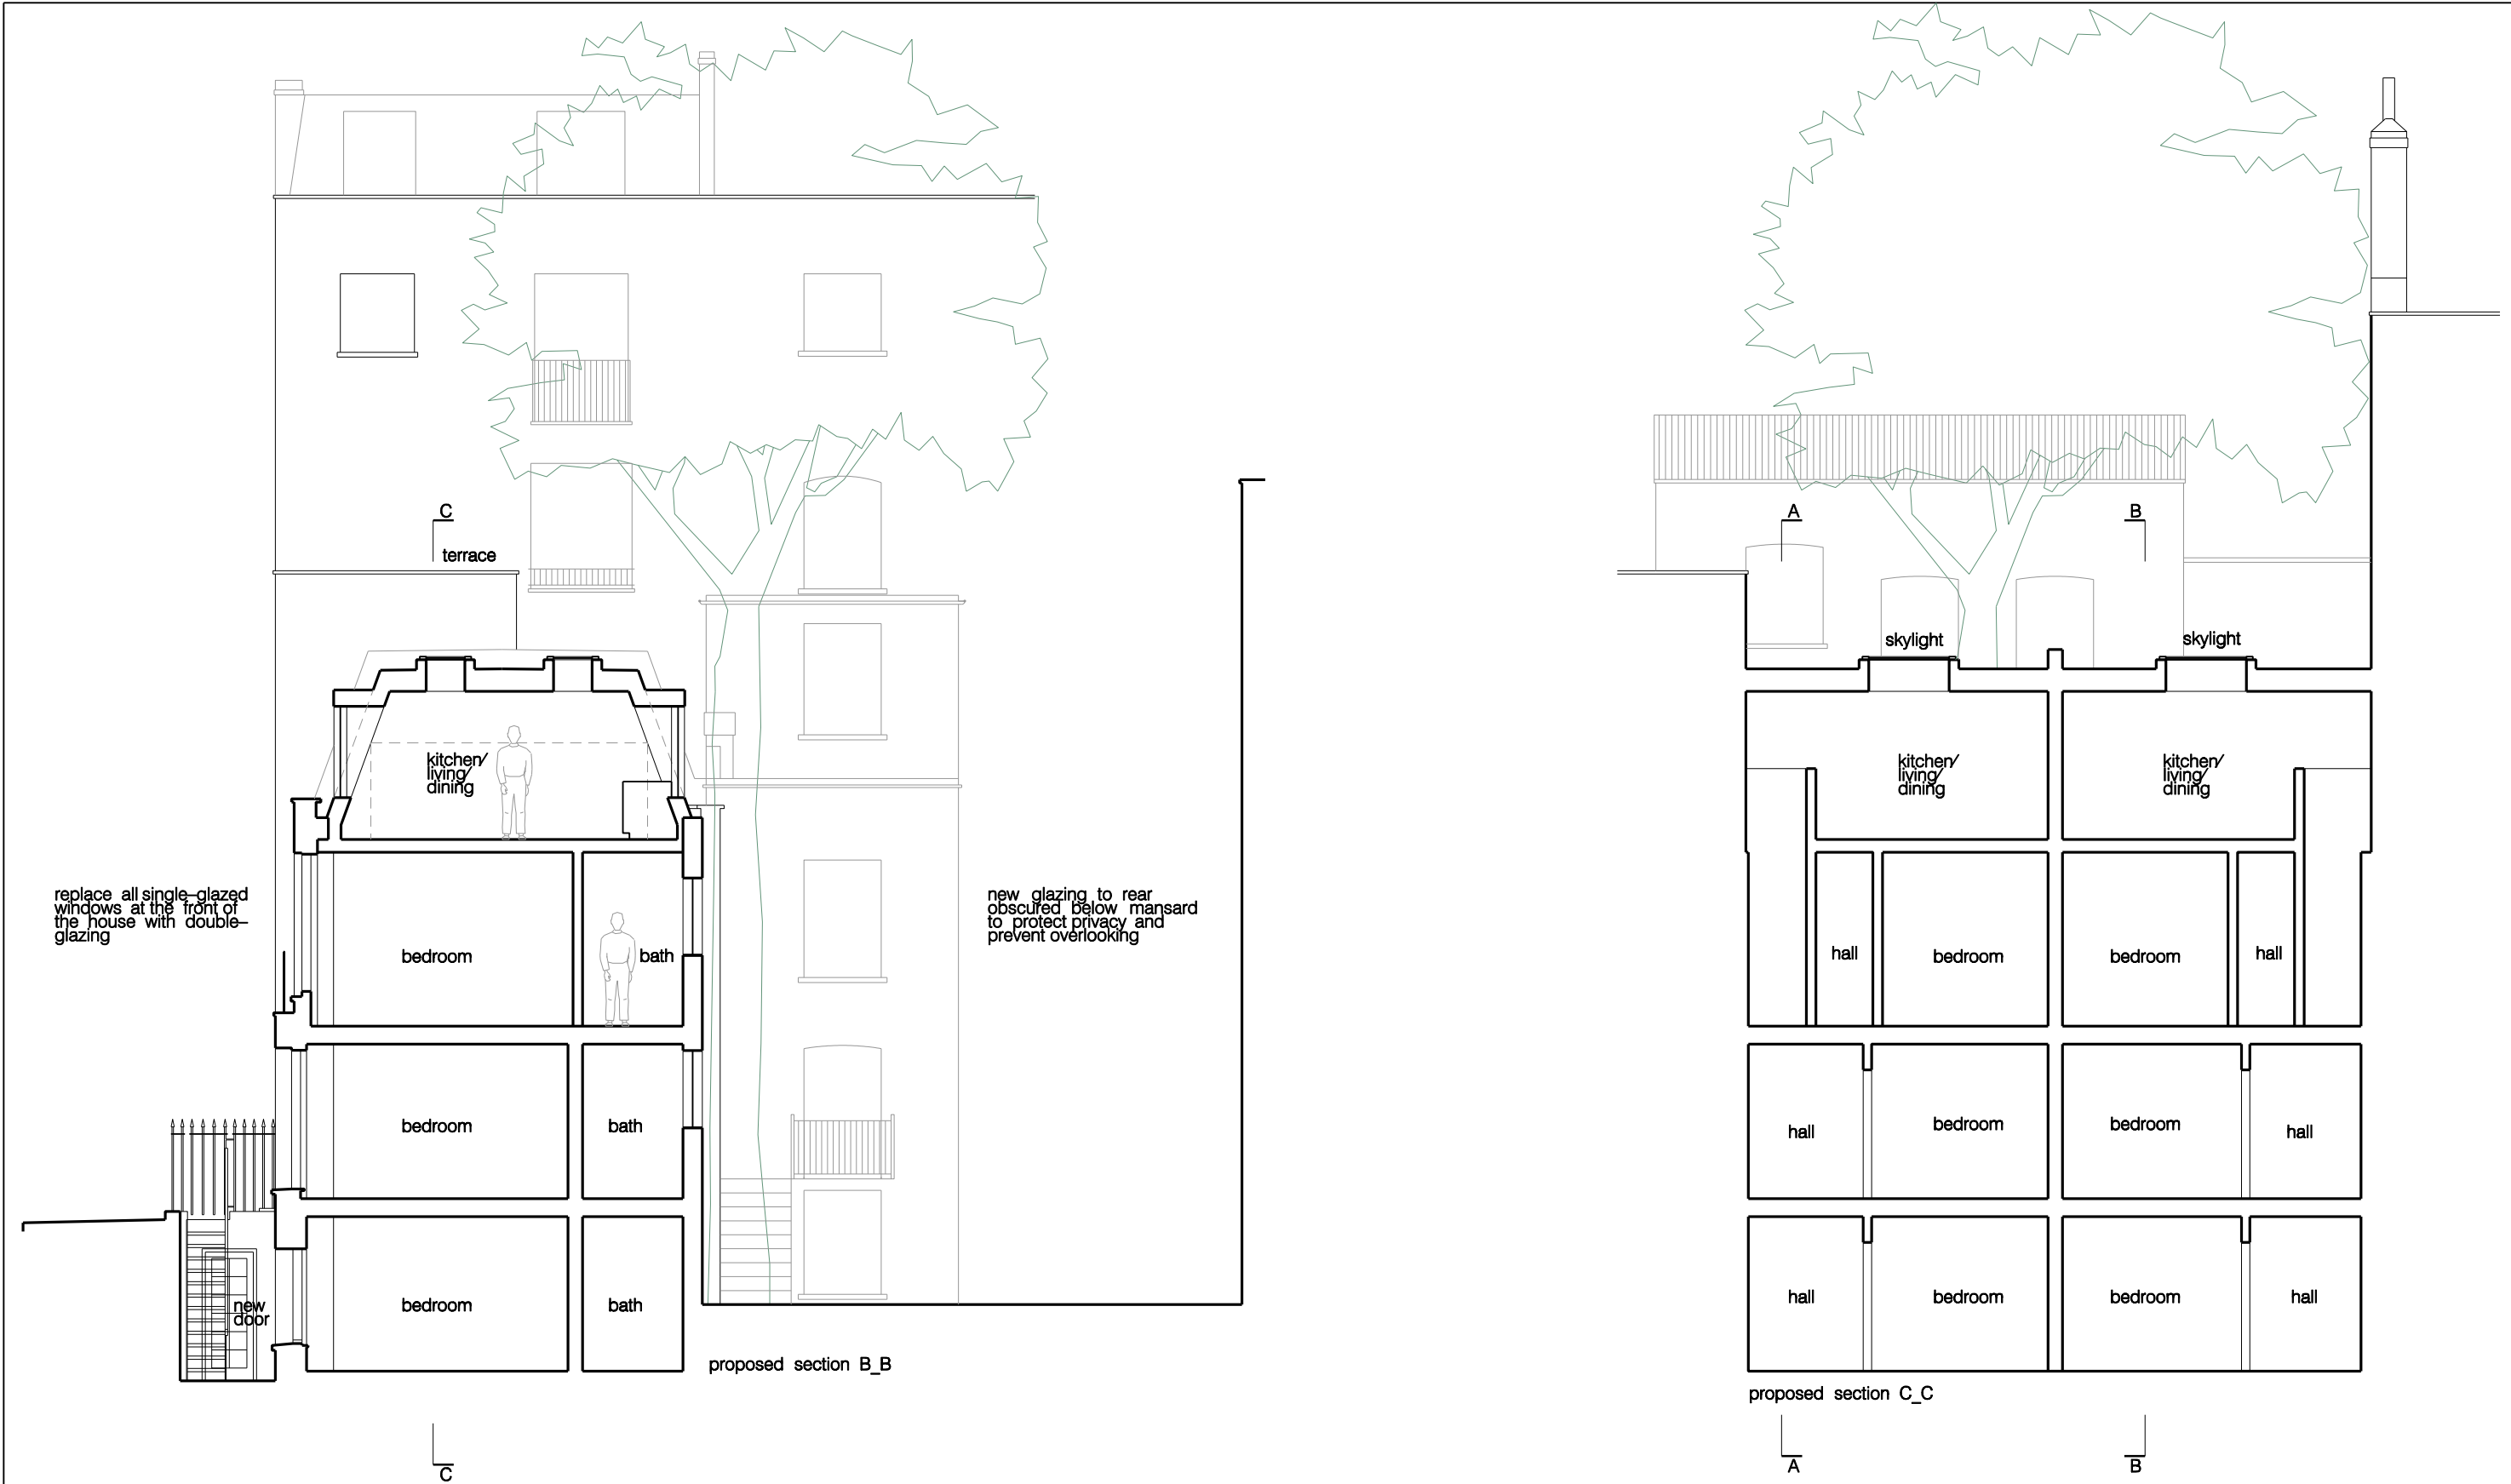

Rev	Notes	Date
-	issued for pre-app	28.10.15
A	issued for planning	07.07.16

- all dimensions are to be checked on site and any discrepancies reported to the architect  
- architect to be informed of any additional information required  
- do not scale this drawing

**PLANNING**



<b>WORKS</b> ARCHITECTURE			16 UPPER MONTAGU STREET LONDON W1H 2AN 020 7224 8750 WWW.WORKSARCHITECTURE.COM		
Project: fitzroy square					
Title: proposed elevations/sections					
Date: 07.07.16	Drawn: js	Scale: 1:100@a3 1:50@a1	Drawing Number: s 102	Revision: A	