
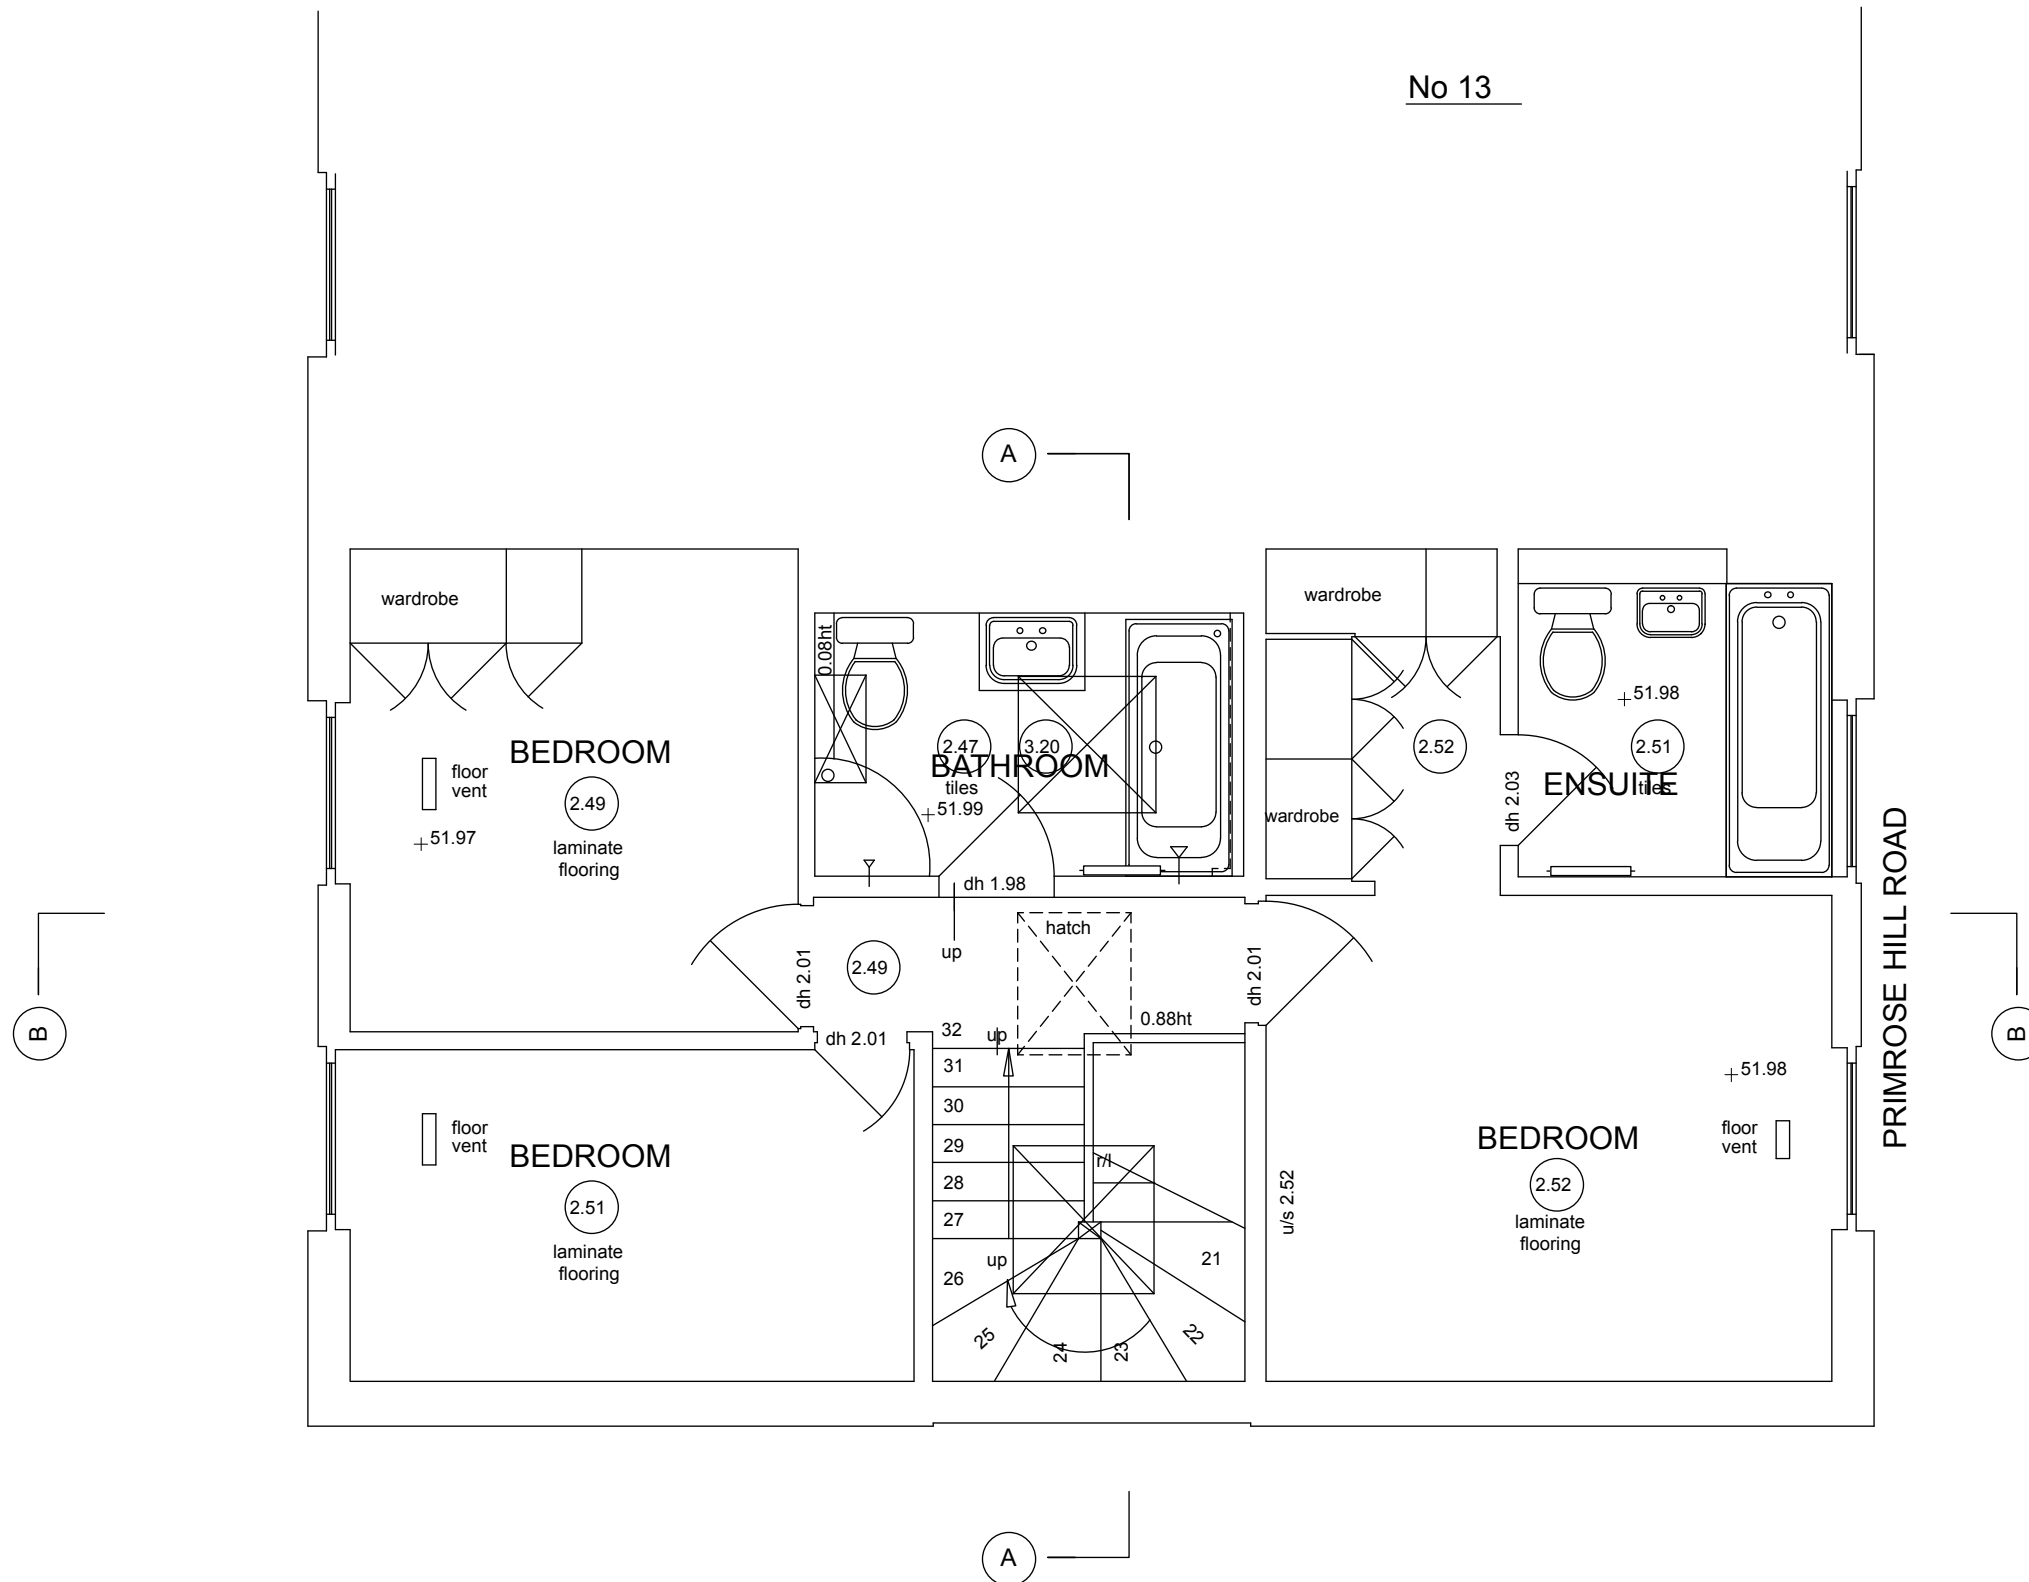


Existing second floor plan

No 13

Undercover

Undercover Architecture
The Studio, 48 Mornington Terrace
Regents Park
London NW1 7TX
T: 020 7388 7698
E: info@undercoverarchitecture.com

 

Project Title	11 Primrose Hill Road	Date	MAY 2016	Drawing Title	EXISTING SECOND FLOOR	REVISION		This drawing is the copyright of Undercover Architecture Ltd and may not be copied, altered or reproduced in anyway or passed to a third party without written authority. All dimensions are subject to site survey and site verification. Do not scale.
Client		Scale	1:50 @ A3	Drawing No.	B 103			