


Proposed ground floor plan

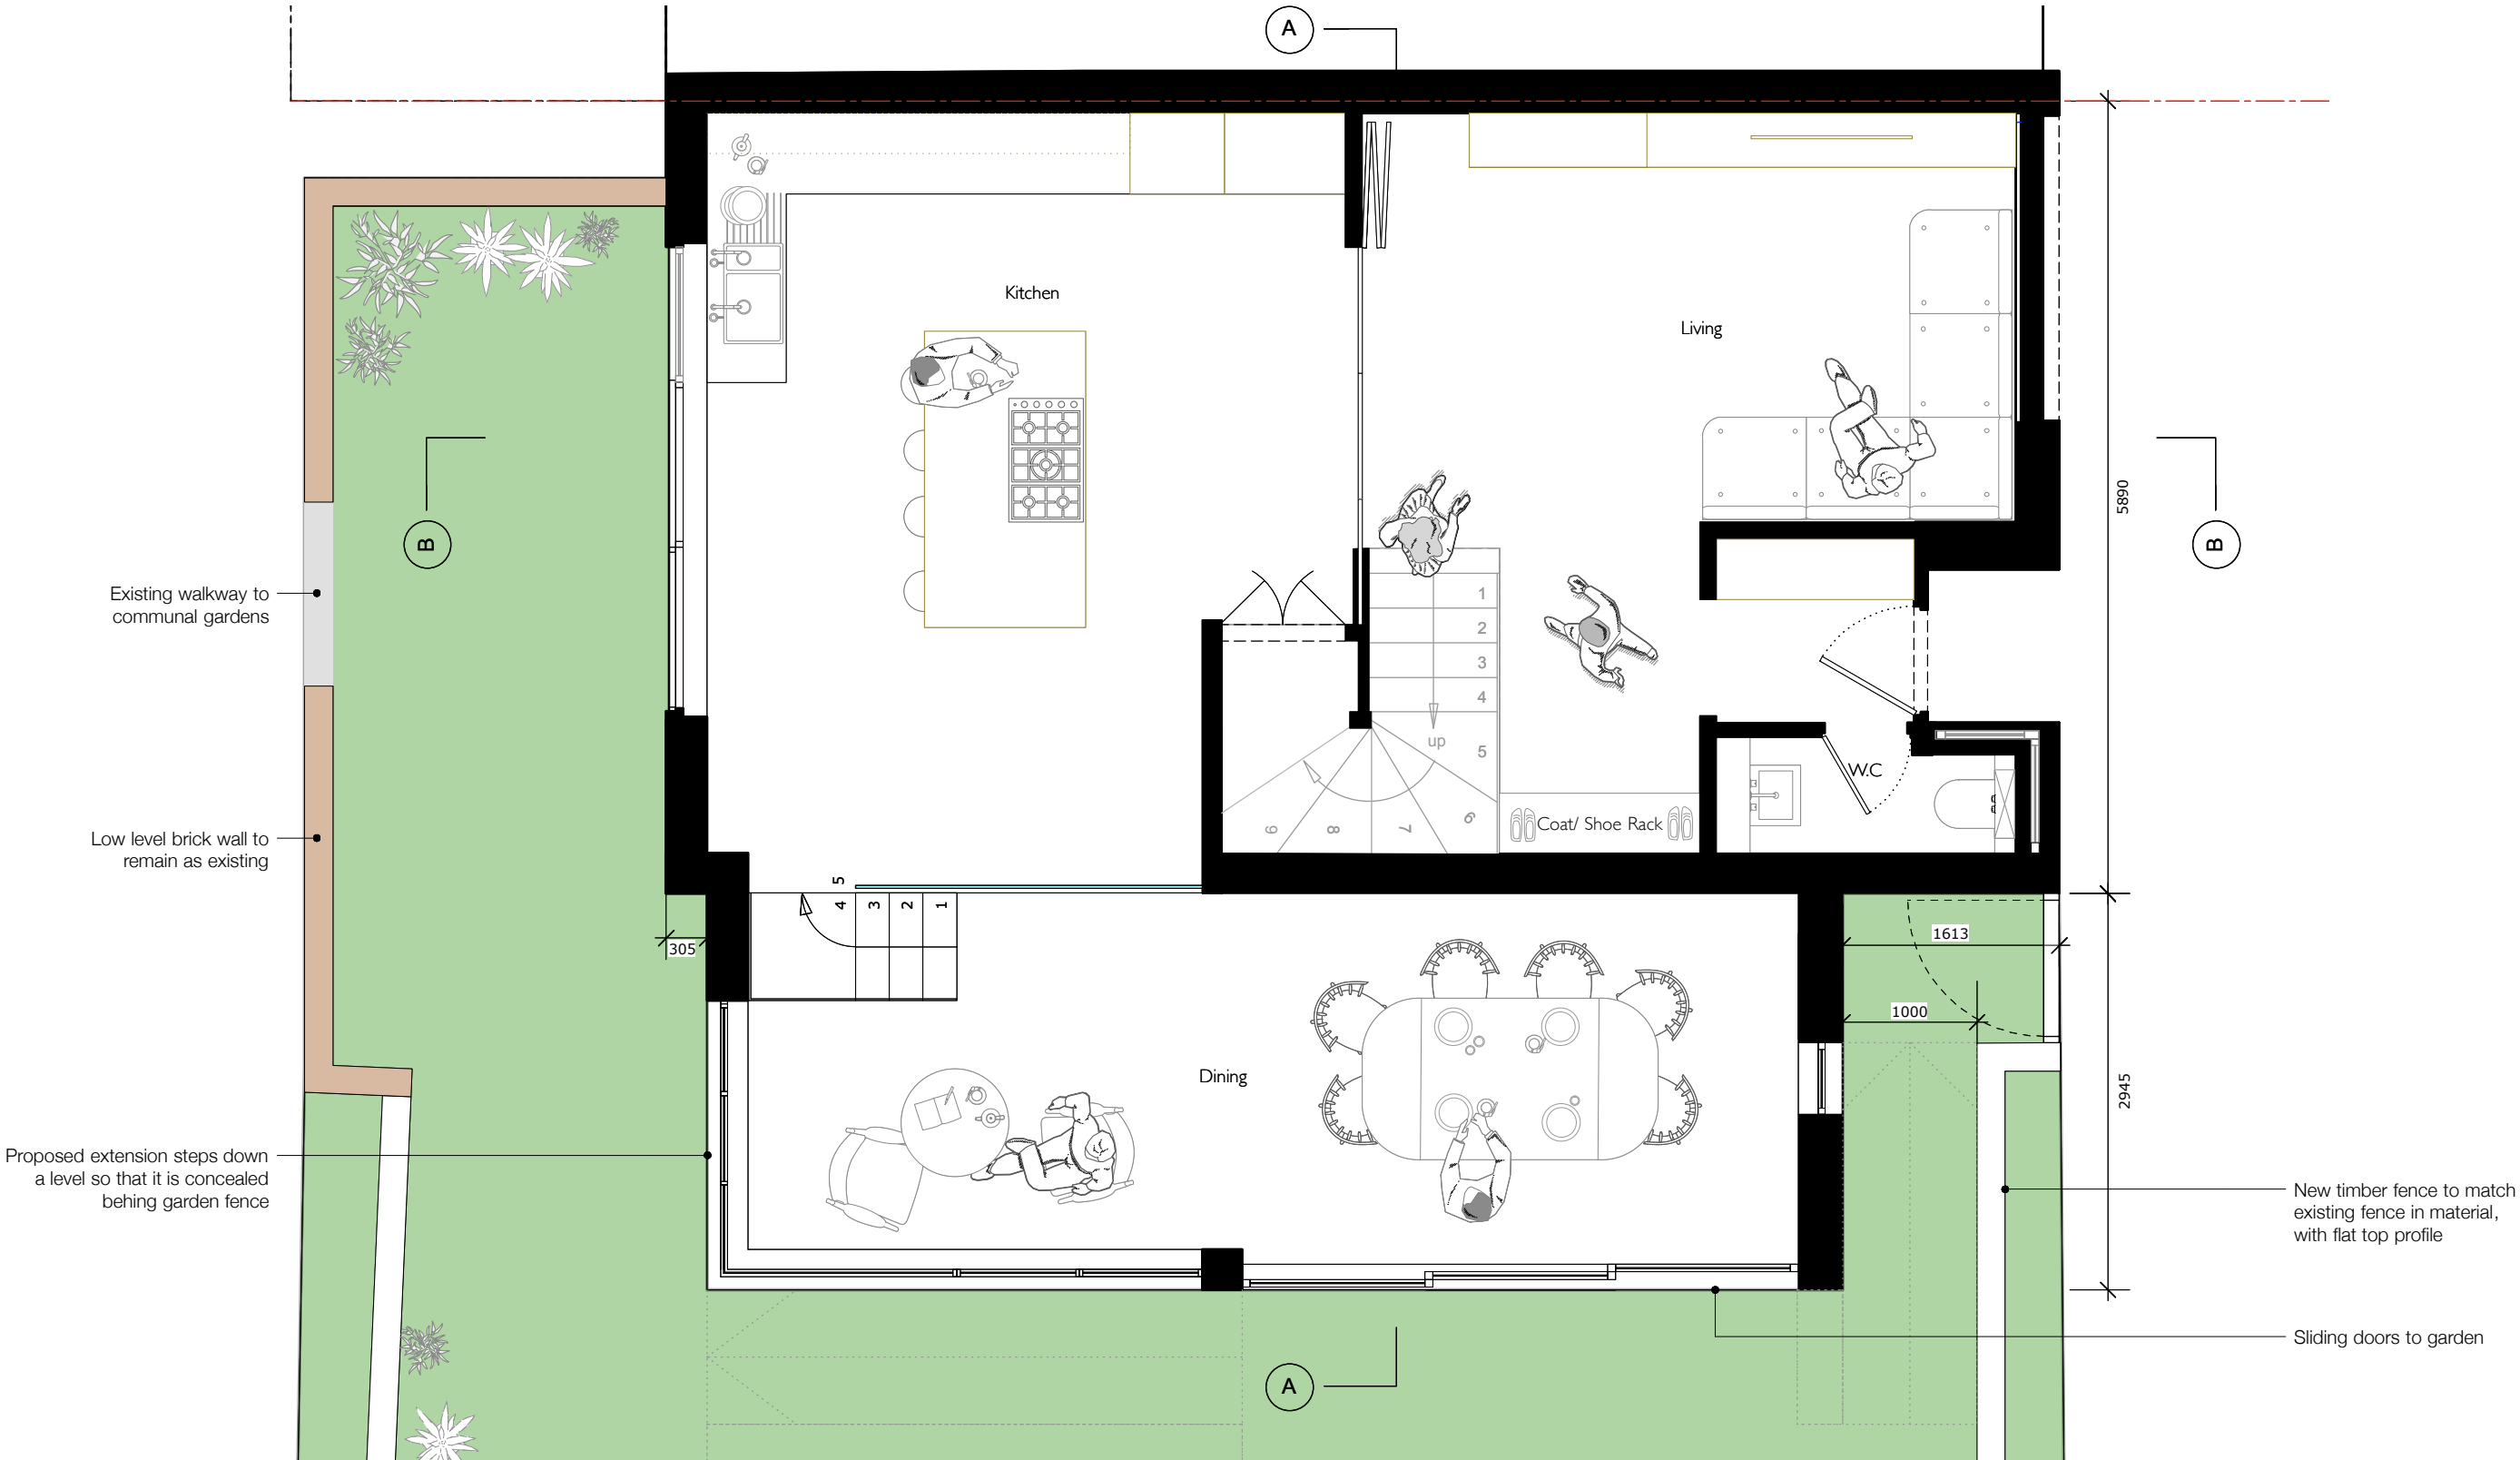

	<p>Undercover Architecture The Studio, 48 Mornington Terrace Regents Park London NW1 7TX T: 020 7388 7898 E: info@undercoverarchitecture.com</p>		Project Title	11 Primrose Hill Road	Date	JULY 2016	Drawing Title	PROPOSED GROUND FLOOR PLAN	REVISION	A		
			Client		Scale	1:50 @ A3	Drawing No.	A 110				

This drawing is the copyright of Undercover Architecture Ltd and may not be copied, altered or reproduced in anyway or passed to a third party without written authority. All dimensions are subject to site survey and site verification. Do not scale.