


Existing front elevation

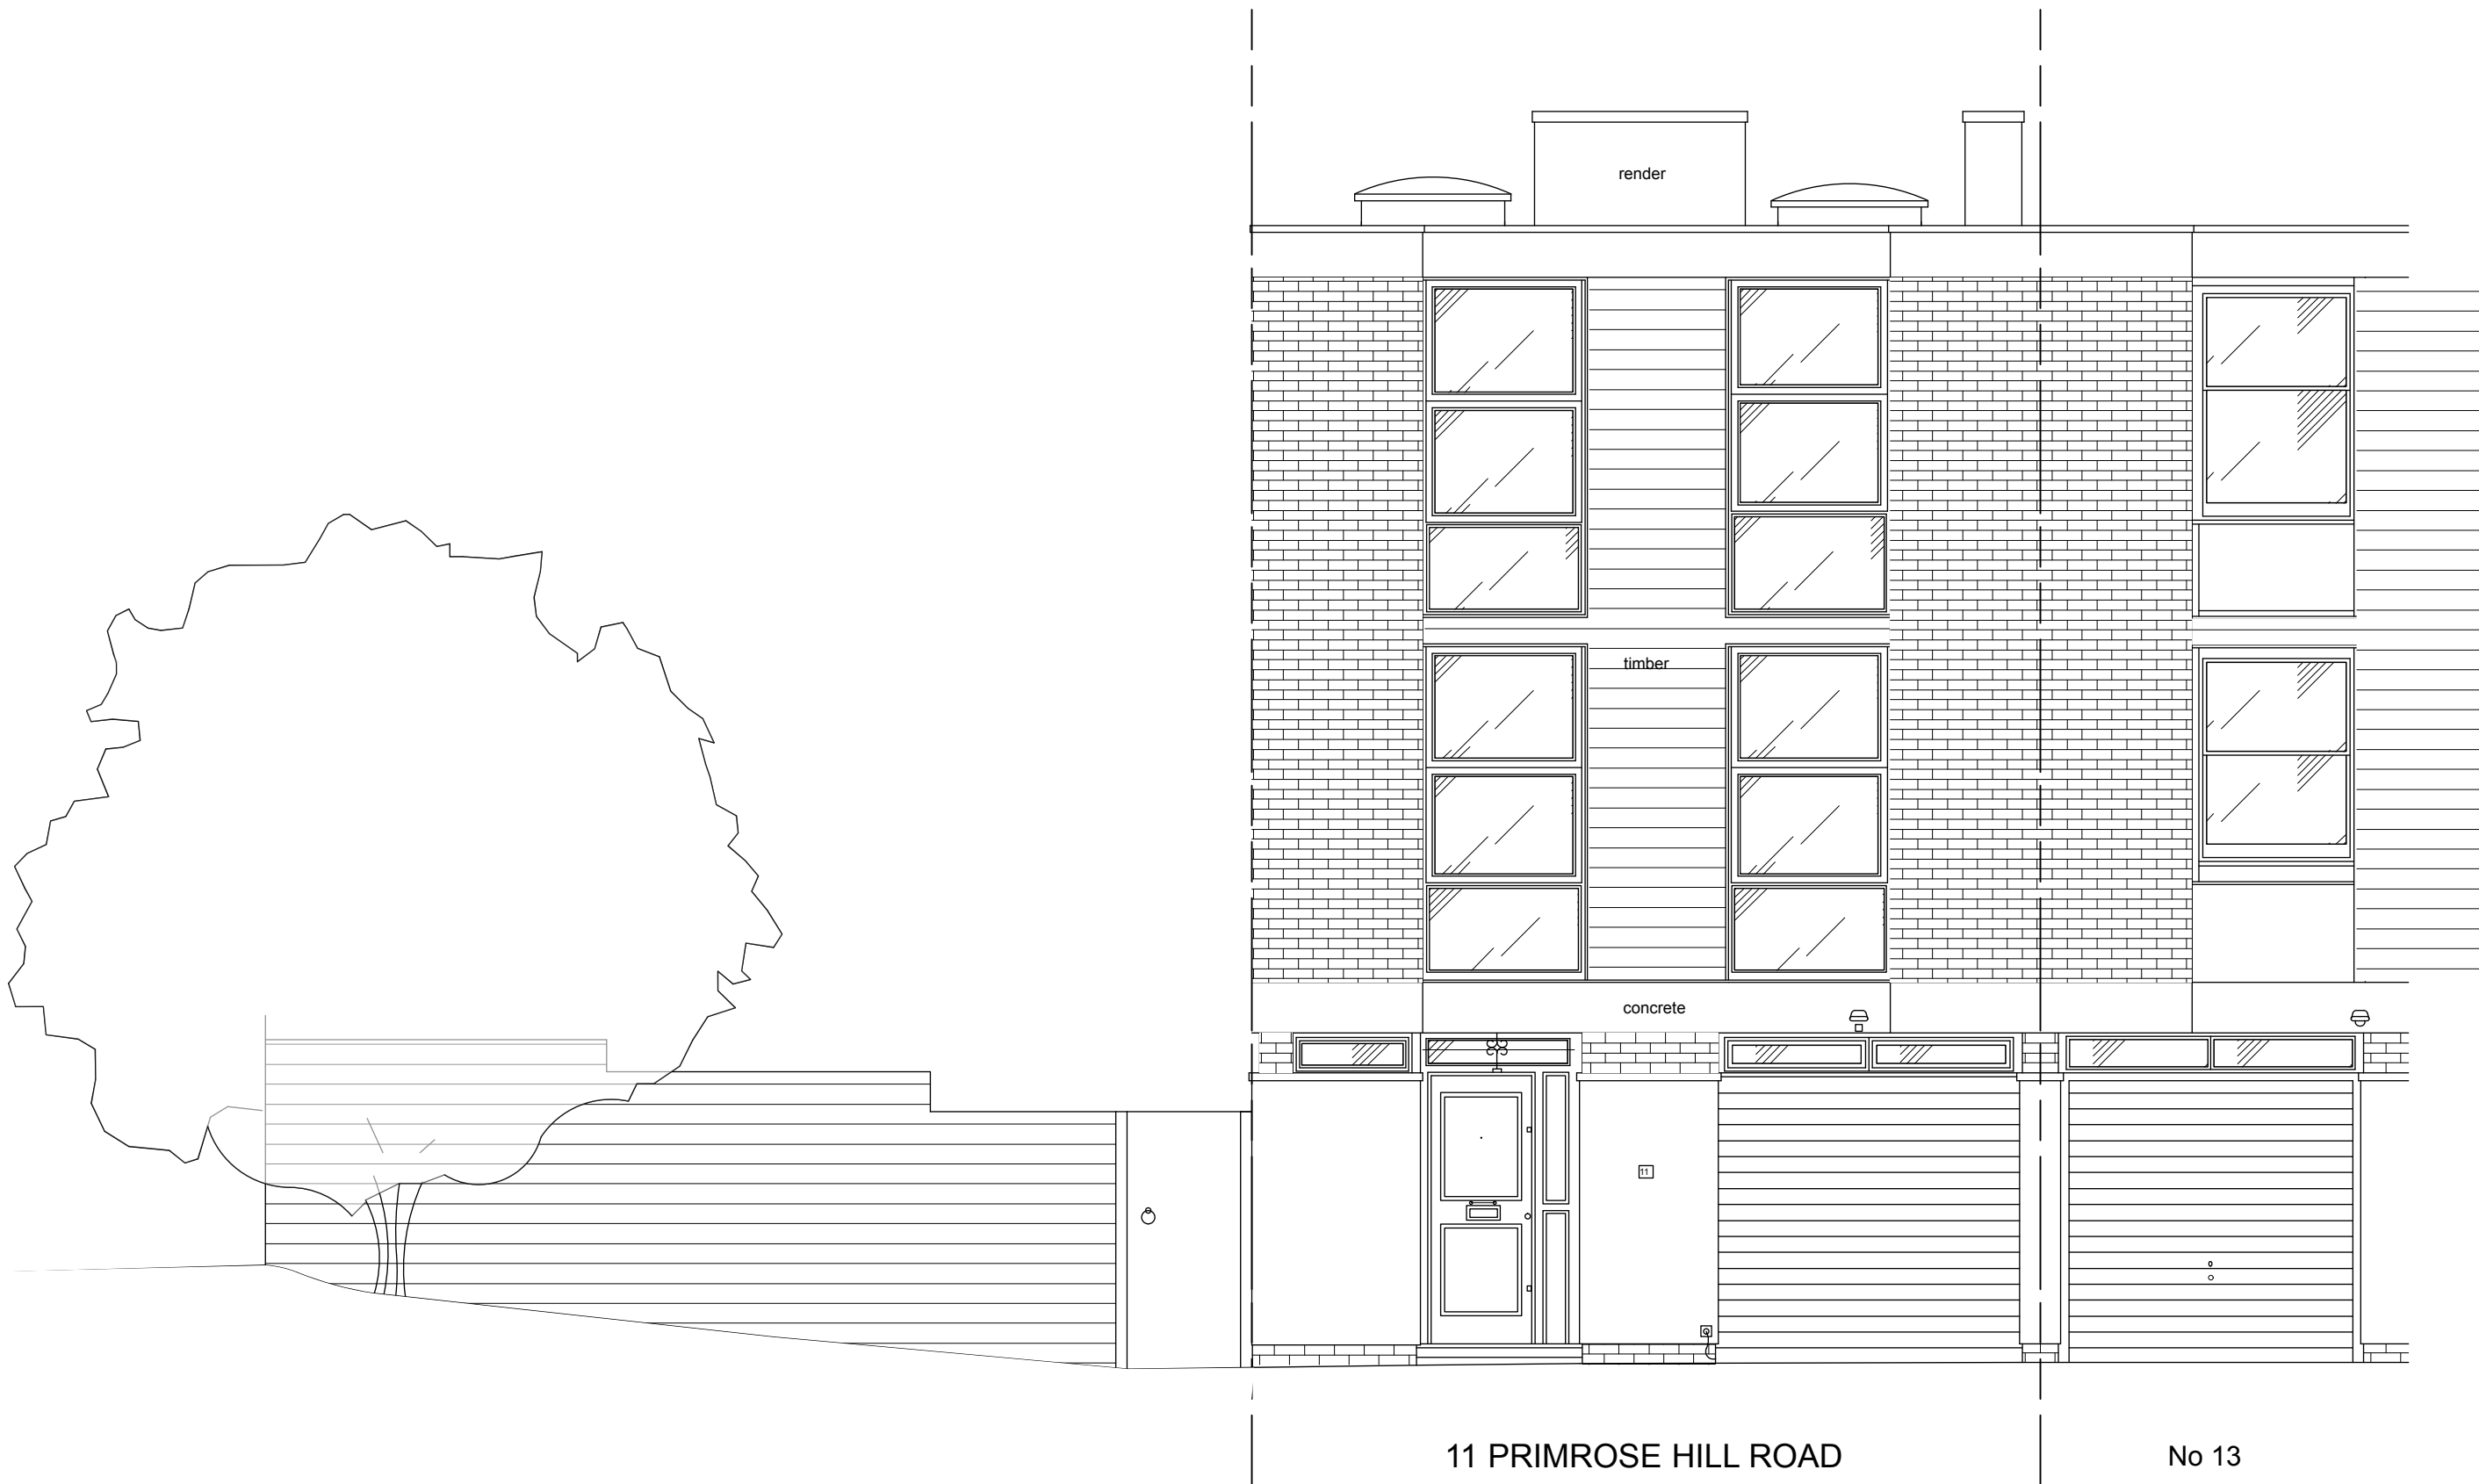

Undercover

Undercover Architecture
The Studio, 46 Mornington Terrace
Regents Park
London NW1 7TX
T: 020 7388 7606
E: info@undercoverarchitecture.com

Project Title

11 Primrose Hill Road

Date

MAY 2016

Drawing Title

EXISTING EAST ELEVATION

REVISION

Client

Scale

1:50 @ A3

Drawing No.

B 107

This drawing is the copyright of Undercover Architecture Ltd and may not be copied, altered or reproduced in any way or passed to a third party without written authority. All dimensions are subject to site survey and site verification. Do not scale.