


NOTES:		
1. DO NOT SCALE FROM THIS DRAWING. USE FIGURED DIMENSIONS ONLY. CONTRACTOR TO CHECK DIMENSIONS ON SITE PRIOR TO CONSTRUCTIONS AND NOTIFY ARCHITECT OF ANY DISCREPANCY.		
2. THIS DRAWING TO BE READ IN CONJUNCTION WITH ALL OTHER RELEVANT CONTRACT DRAWINGS, SPECIFICATIONS, AND SCHEDULES.		

No.	ISSUE/REVISIONS	DATE
C0	FOR CONSTRUCTION	08/04/16

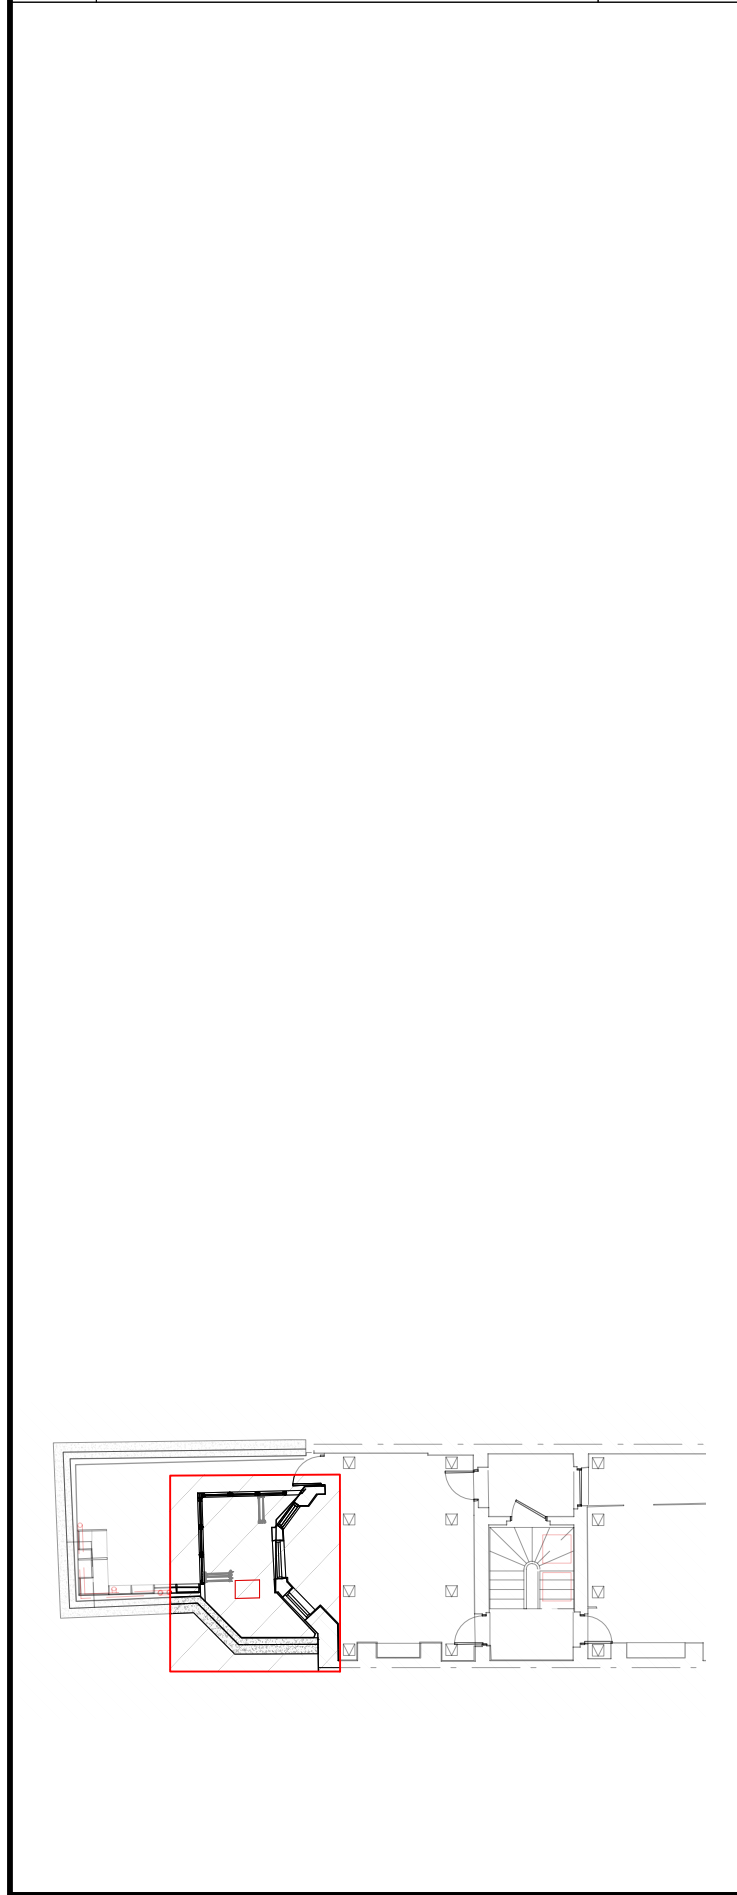

01 Elevation

02 Elevation

Materials and Finishes
A. Fascia - 20mm Solid Oak with clear oiled finish
B. Window and Bi-Fold door frame - 75mm Solid Oak with clear oiled finish
C. Glazing - Etched / clear triple glazing

Notes
1. Partywall to 31 Lamb's Conduit Street
2. Existing building rear elevation

DRAWING:	Extension Elevations	
CLIENT:	Connock & Lockie Ltd + Masanori Nagashima	
PROJECT:	33/33a Lambs Conduit Street	
STATUS:	CONSTRUCTION	
SCALE AT A1:	1:20	DRAWN: TO
SCALE AT A3:		CHECKED: TO
DRAWING NO: 321.51.300 REVISION: C0		

McDowell+Benedetti

34-35 Hutton Garden, London EC1N 8DX
email@McDowellBenedetti.com

T. 020 3475 7500
f. 020 3475 7501