
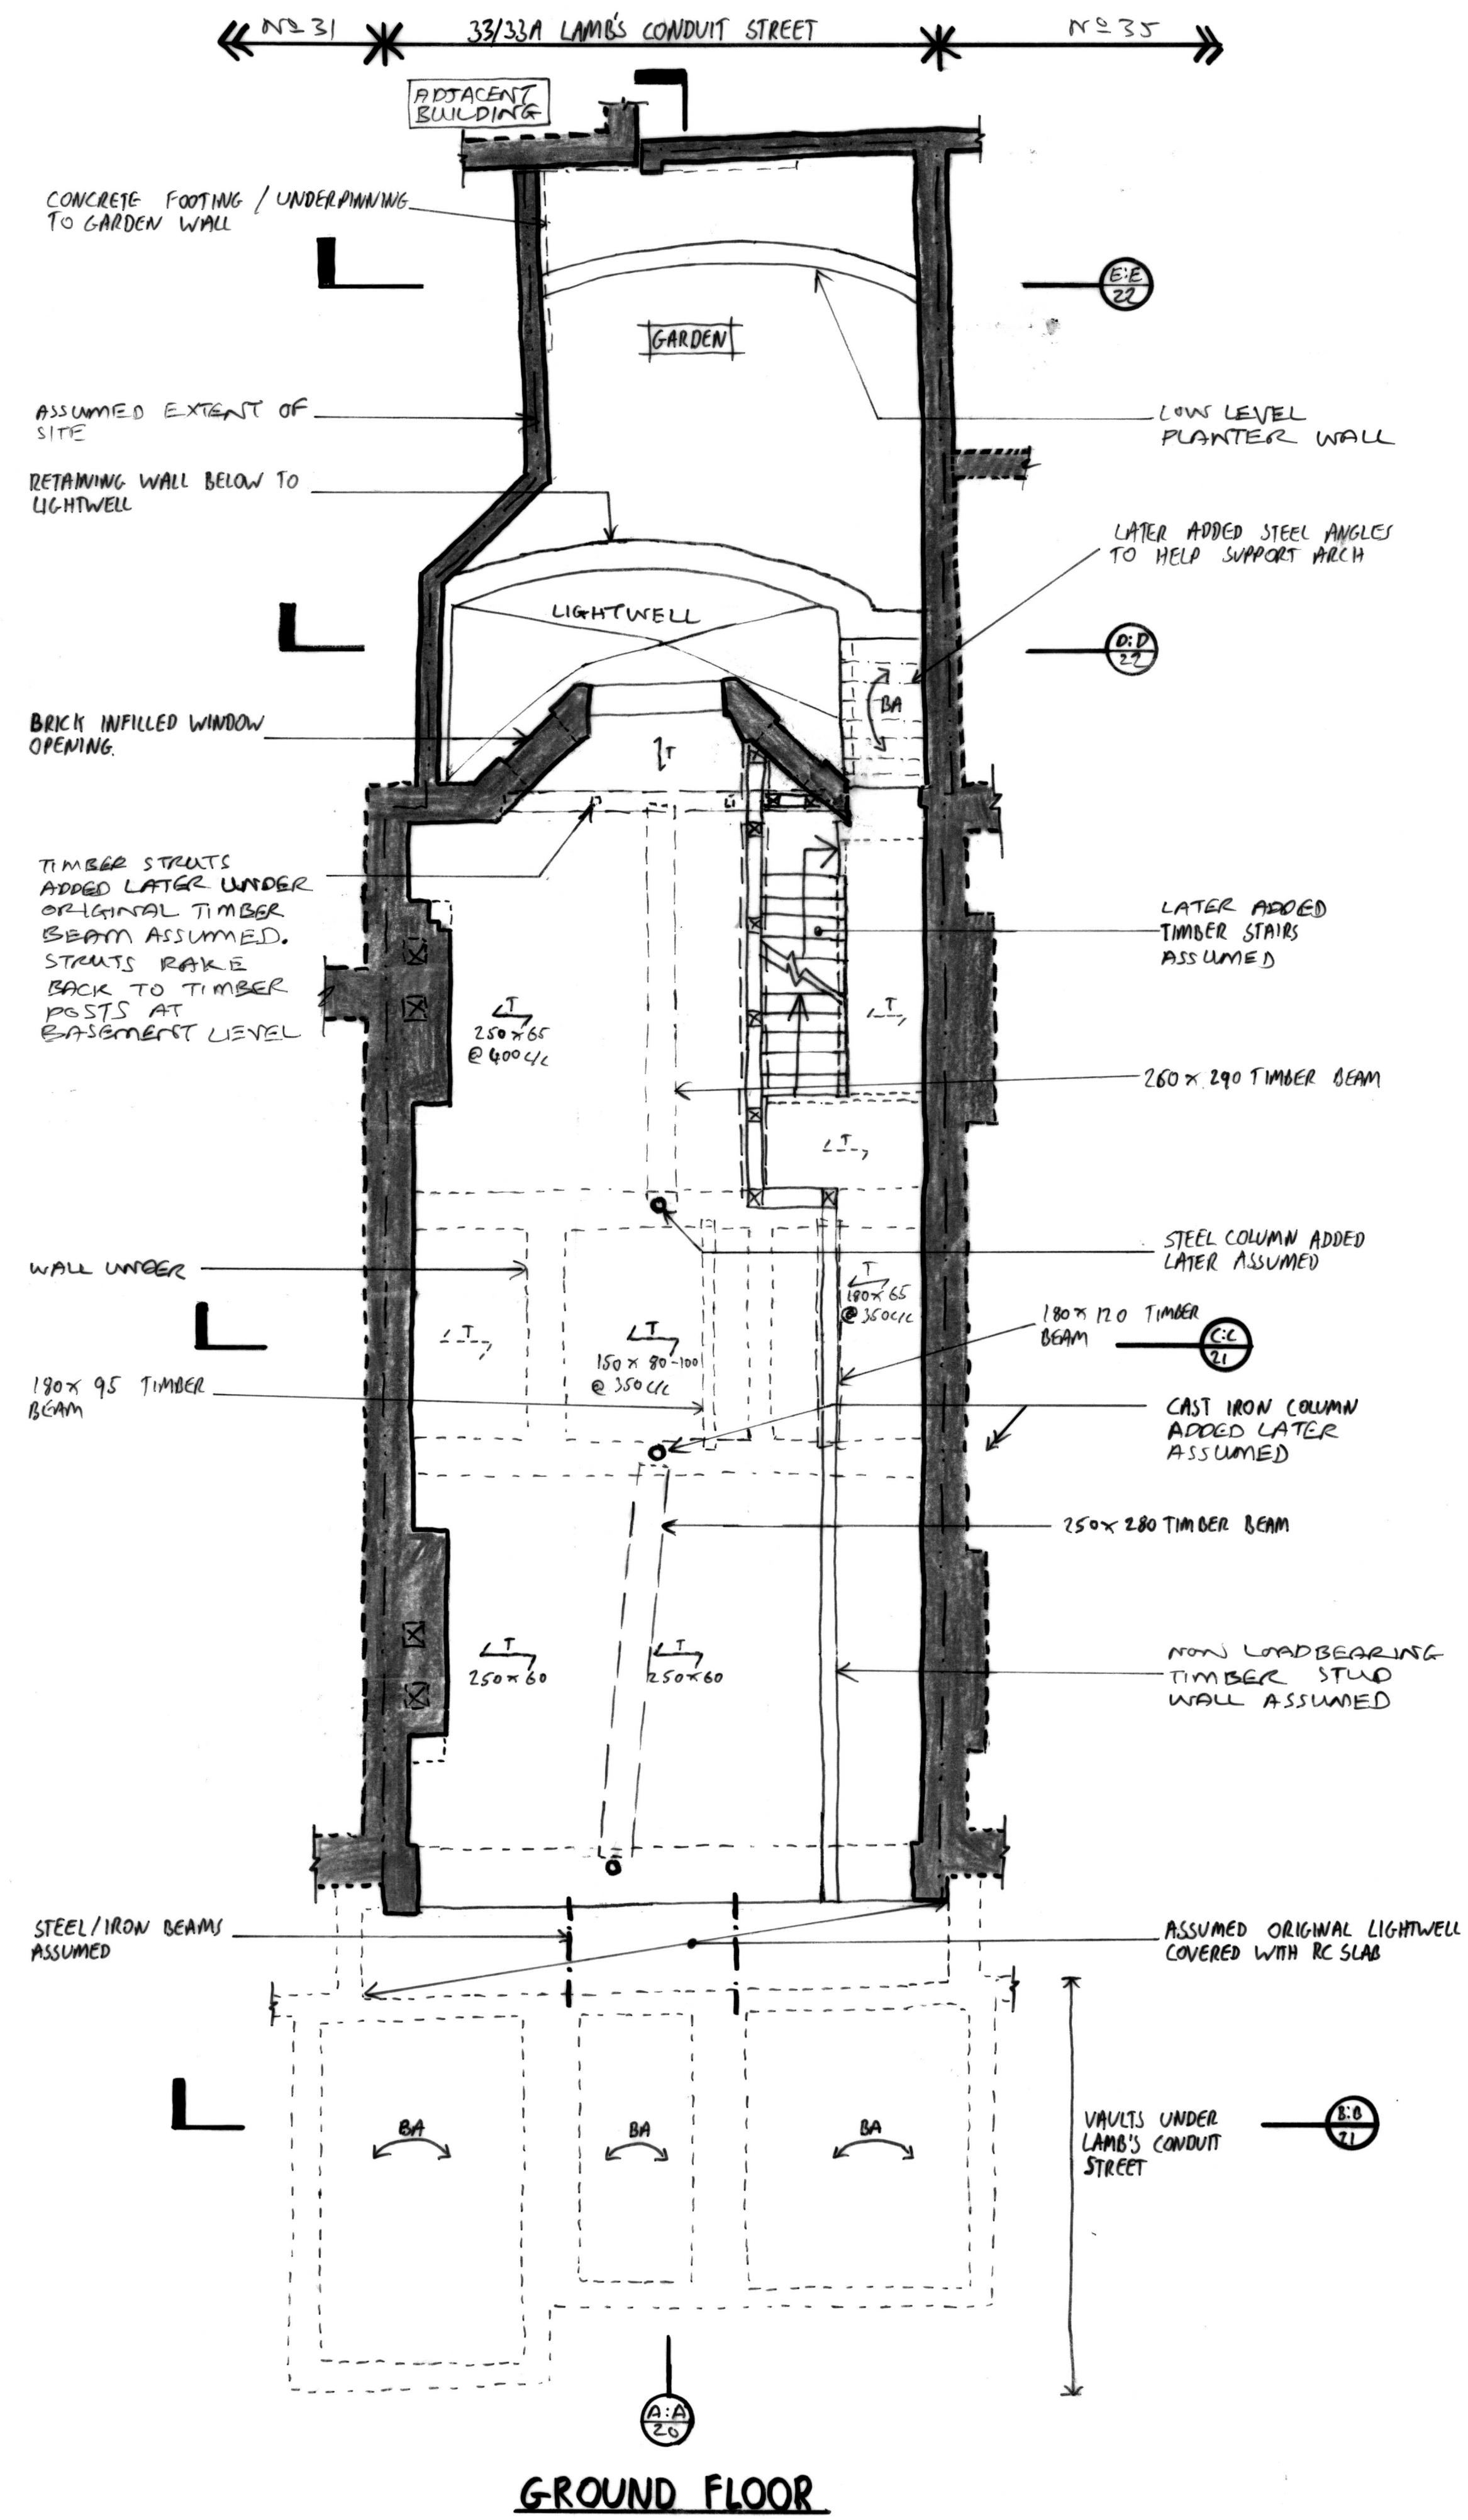


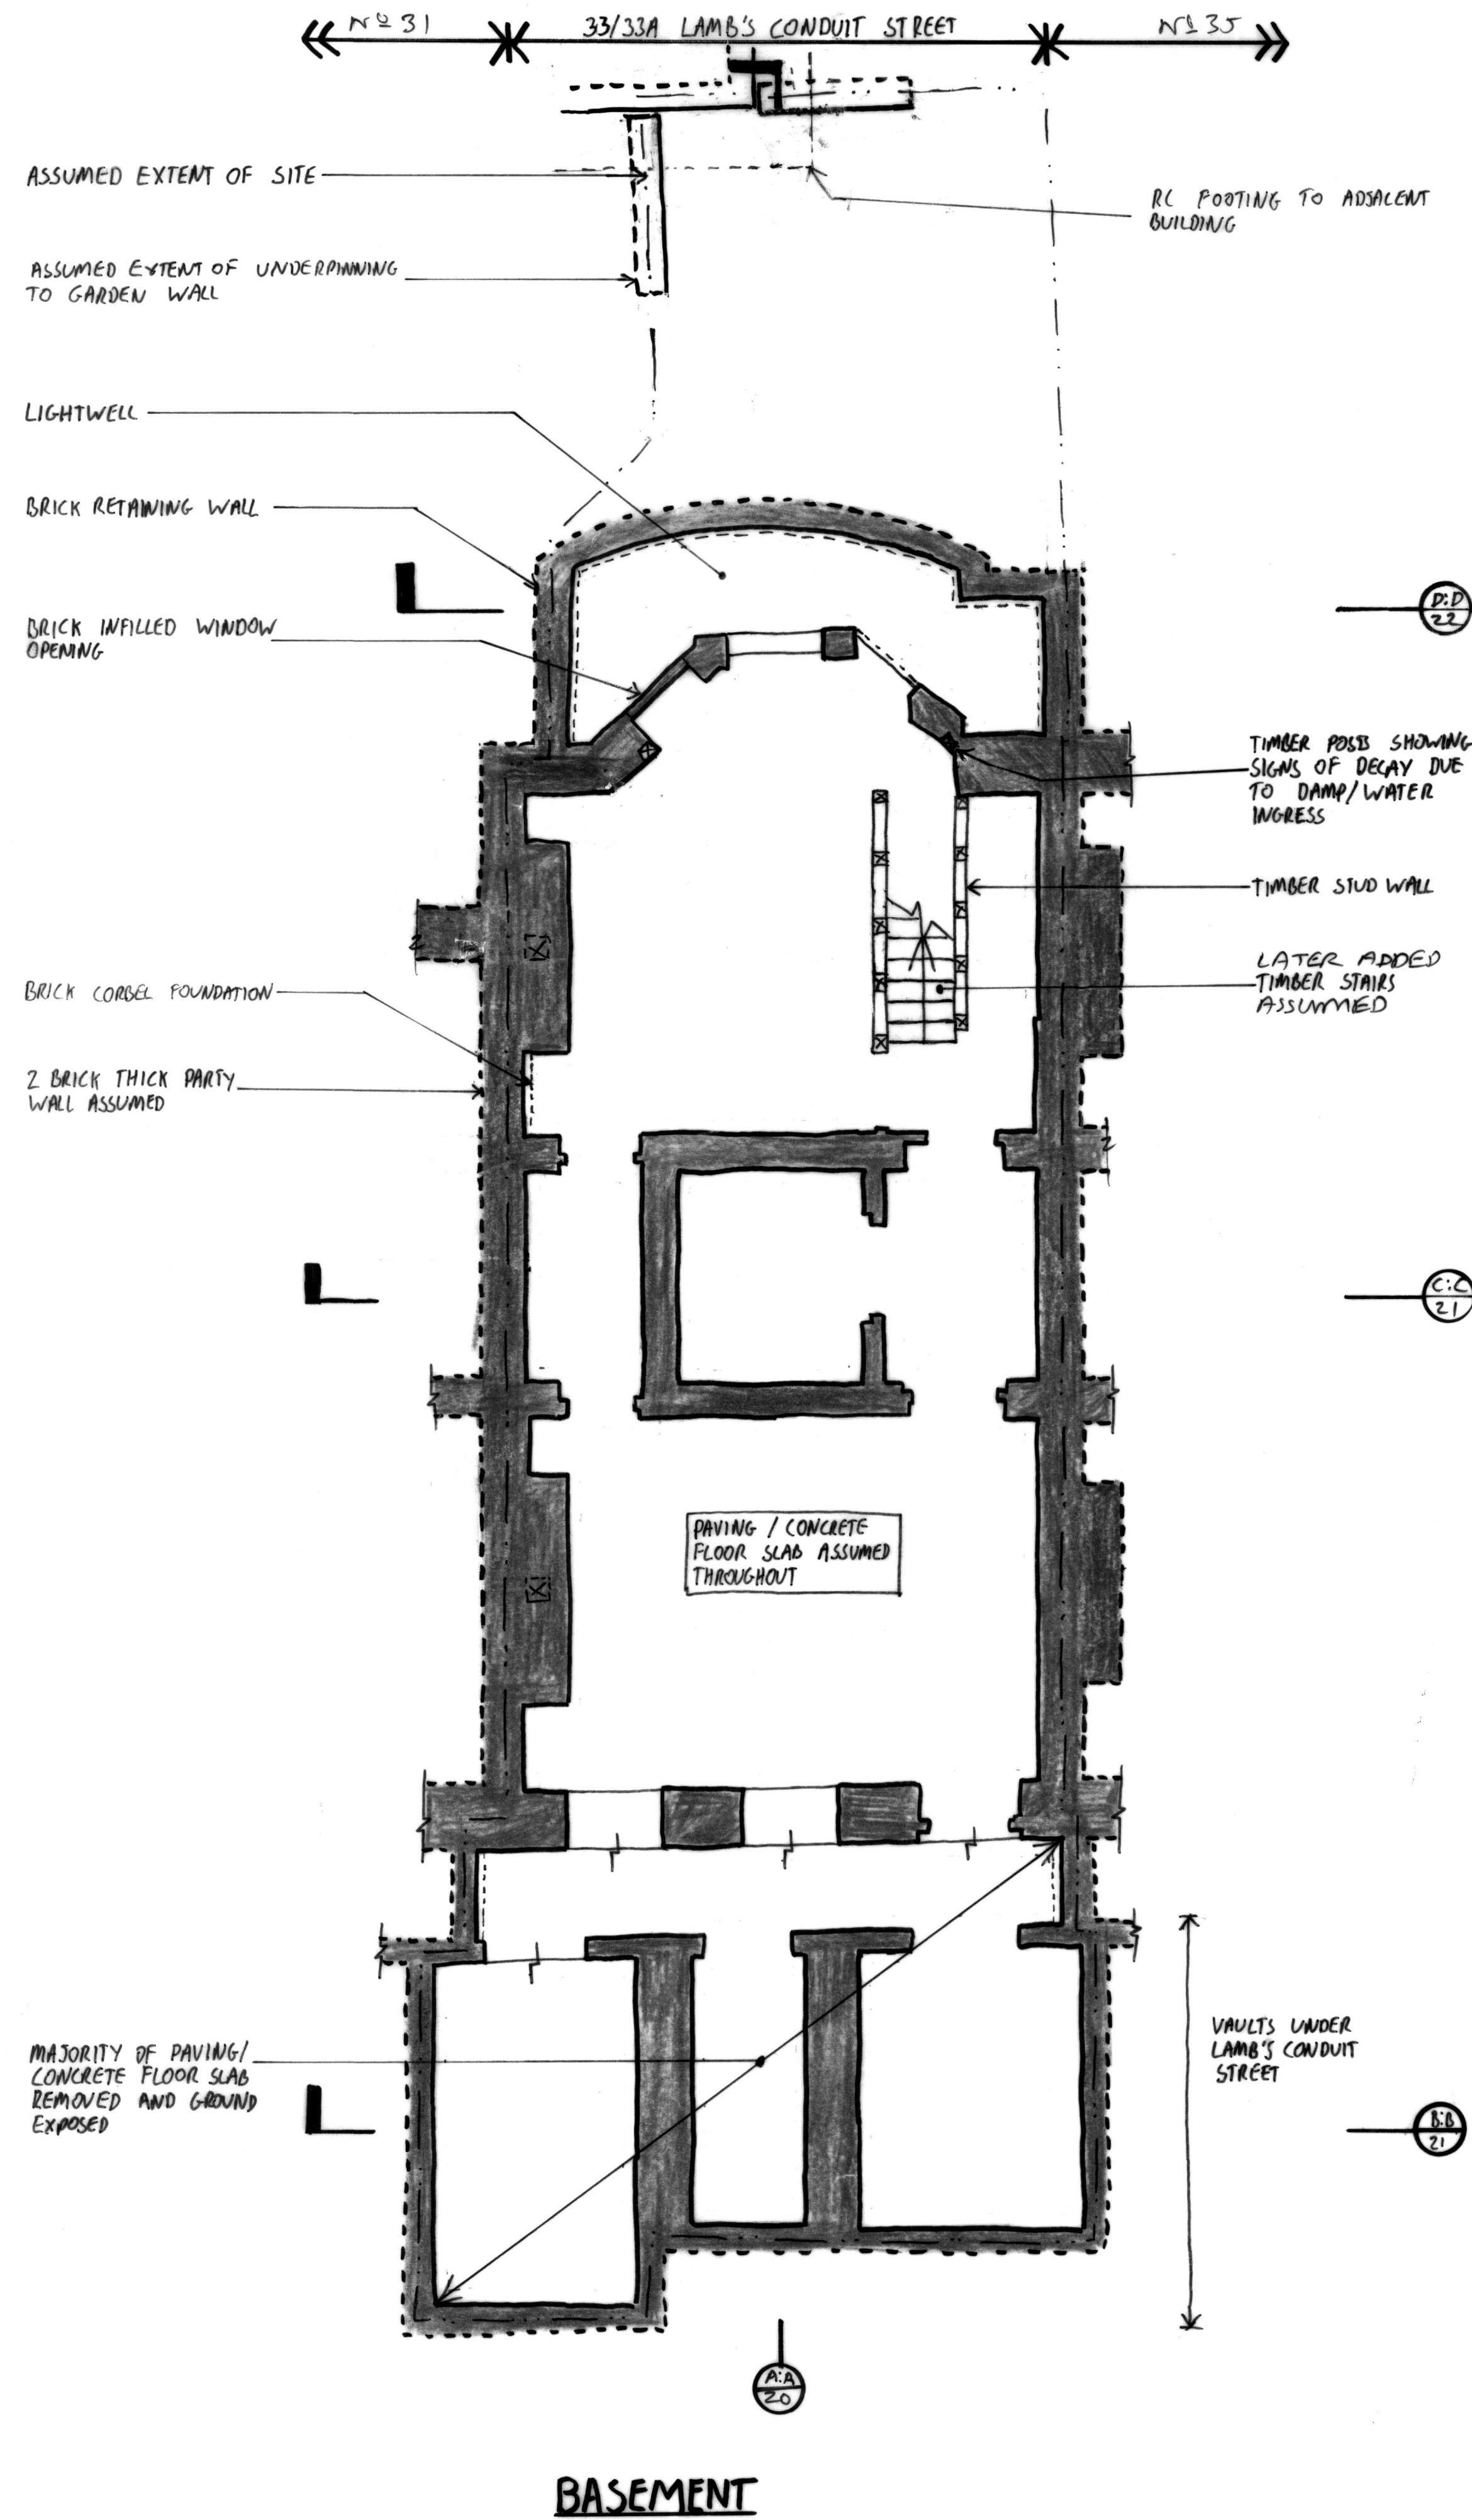

notes

- THIS DRAWING IS TO BE READ IN CONJUNCTION WITH ALL RELEVANT ARCHITECTS AND ENGINEERS DRAWINGS AND THE SPECIFICATION.
- THE DRAWING IS BASED ON:
 - INLINE SURVEY LTD. SURVEY DRAWING DATED OCTOBER 2012
 - EXISTING BUILDING DRAWINGS PROVIDED BY THE ARCHITECT, McDOWELL & BENEDETTI (NOV '12)
 - ABA SITE VISITS ON 04/05/12, 11/10/12 AND FEBRUARY/MARCH 2013
 - SITE INVESTIGATIONS CARRIED OUT FEBRUARY/MARCH 2013

- ALL DETAILS OF THE EXISTING STRUCTURE ARE APPROXIMATE ONLY AND NEED TO BE CONFIRMED ON-SITE.

KEY

- LOAD BEARING MASONRY
- LOAD BEARING TIMBER STUD WALLS
- SPAN DIRECTION OF TIMBER JOISTS/RAFTERS
- ASSUMED SPAN DIRECTION OF TIMBER JOISTS/RAFTERS
- BRICK ARCH STRUCTURES

FOR INFORMATION ONLY



22.06.15	ISSUED FOR INFORMATION AS PART OF CONSTRUCTION	JH:
28.01.15	ISSUED FOR INFORMATION AS PART OF TENDER	JH:

33/33A LAMB'S CONDUIT STREET, WC1N

EXISTING STRUCTURE - BASEMENT AND GROUND FLOOR PLANS

drawn	checked
ER	RA
date	scale (original - A1)
NOV '12	1:50

Alan Baxter

75 Cowcross Street London EC1M 6EL
tel 020 7250 1555
email aba@alanbaxter.co.uk

www.alanbaxter.co.uk

diag. no.	rev.
C1466/171/10	