


SITE PLAN
SCALE 1:1250



PROPOSED EXTERNAL SEATING AREA
SCALE 1:100

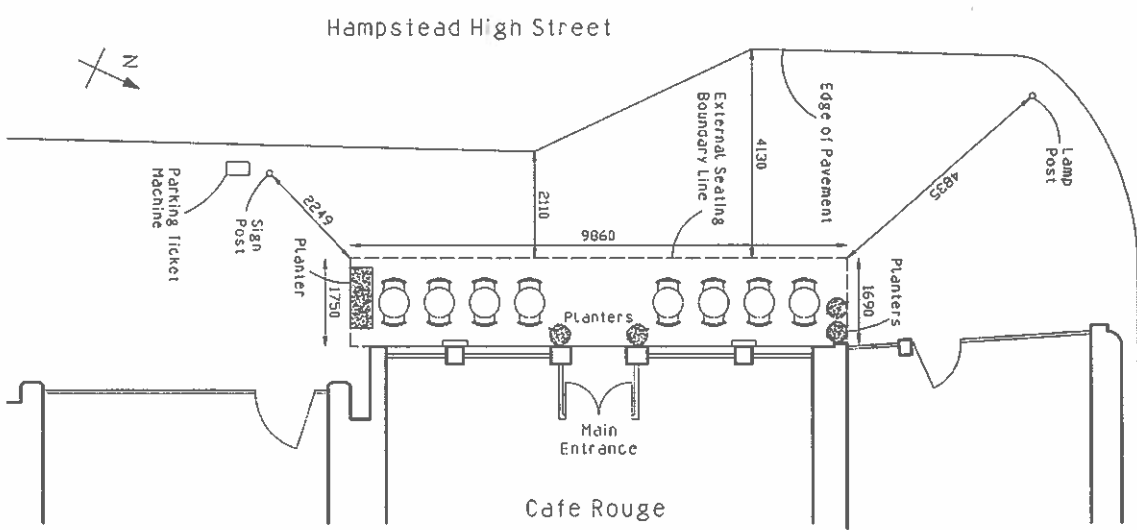

EXTERNAL SEATING AREA SCHEDULE
Tables 500mm Dia. = 8
Chairs = 16

	Valerio Sara Design 25 MacDonal House Dagnak Street SW11 5JW Tel: 020 7600 3200 Mob: 0754 3177 257 info@valeriosara.com www.valeriosara.com	Valerio Sara RIBA Chartered Architect	Project: Cafe Rouge 38 Hampstead High St London NW3 1QE	Client: CDG	Drawing Title: - Proposed External Seating Area - Site Plan	Scale: 1:100/A3	Date: 29/06/2015	Drawing number: CR/Hampstead/2015
--	---	--	---	-----------------------	--	---------------------------	----------------------------	---


Café Rouge External Images



Red/Cream Casa Chairs

The dimensions of these chairs are:


Height: 885mm
Width: 460mm
Depth: 560mm
Seat Height: 450mm

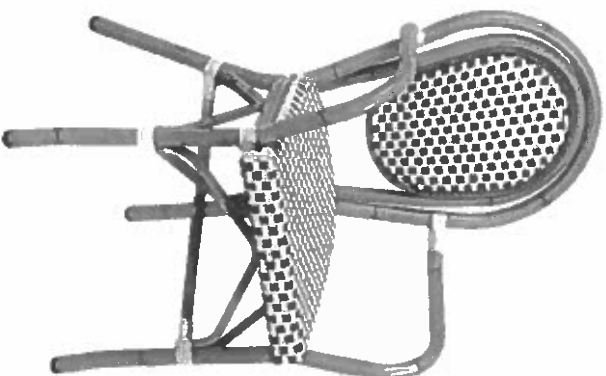

**Red/Cream Casa Chair
With arms**

The dimensions of these chairs are:

Height: 885mm
Width: 560mm
Depth: 550mm
Seat Height: 450mm

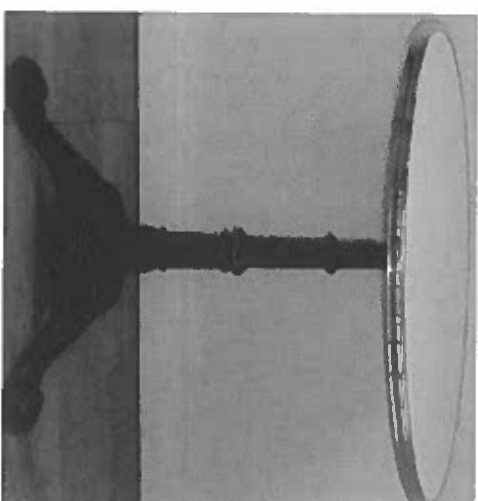

Bistro Base

These tables come in sizes as listed below:

600 dia Marbre onyx top with brass ring
700 dia Marbre Onyx top with brass ring
600 x 600 Marbre Onyx top
700 x 700 Marbre Onyx top

The Base dimensions are:

Bistro 3 leg:
Height: 710mm
Width: 410mm

Bistro 4 leg:
Height: 720mm
Width: 450mm