


Notes
 This drawing is copyright Piercy&Company.
 Do not scale from this drawing.
 All dimensions and levels to be checked on site by the contractor and such dimensions to be his responsibility.
 Report all drawing errors, omissions and discrepancies to the architect.
DISCLAIMER
 This document may be issued in an editable digital CAD format to enable others to use it as background information to make alterations and/or additions. In that instance the file will be accompanied by a PDF version as a record of the original file. It is for those parties making such alterations and/or additions to ensure that they make use of current background information.
 Piercy&Company accepts no liability for either; any such alterations and/or additions to the background information by others; or any other changes made by others to the architectural content of the background information itself.

- Key**
- STUDIO
 - 1 BED
 - 2 BED
 - 3 BED
 - PLANT
 - RETAIL
 - MARKET AND RETAIL ACCESS
 - VOID BELOW
 - SOCIAL RENTED
 - INTERMEDIATE HOUSING
- XXX.X m METRES ABOVE ORDINANCE DATUM LEVEL

Rev	Date	Description

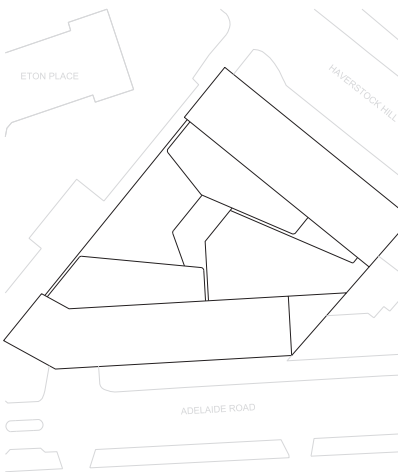

Project
 HAVERSTOCK HILL

Client
 CAMBRIDGE GATE PROPERTIES

Date
 JULY 2016

Scale
 1:150 @ A1
 1:300 @ A3

Drawing Title
 Proposed Sixth Floor Plan

Drawn
 VP

Checked
 DC

Approved
 SNP

Drawing Status
 PLANNING

Project	DISC	LEVEL	SERIES	Drw No.	Rev.
13491	AP	L06	00	106	/

122 Arlington Road
 London NW1 7HP

info@piercyandco.com
 www.piercyandco.com

Telephone
 +44 (0)20 7424 9611

Piercy&Company

Notes
 This drawing is copyright Piercy&Company. Do not scale from this drawing. All dimensions and levels to be checked on site by the contractor and such dimensions to be his responsibility. Report all drawing errors, omissions and discrepancies to the architect.
DISCLAIMER
 This document may be issued in an editable digital CAD format to enable others to use it as background information to make alterations and/or additions. In that instance the file will be accompanied by a PDF version as a record of the original file. It is for those parties making such alterations and/or additions to ensure that they make use of current background information.
 Piercy&Company accepts no liability for either any such alterations and/or additions to the background information by others or any other changes made by others to the architectural content of the background information itself.

- Key**
- STUDIO
 - 1 BED
 - 2 BED
 - 3 BED
 - PLANT
 - RETAIL
 - MARKET AND RETAIL ACCESS
 - VOID BELOW
 - METRES ABOVE ORDINANCE DATUM LEVEL
 - SOCIAL RENTED
 - INTERMEDIATE HOUSING

Rev	Date	Description



Project
 HAVERSTOCK HILL

Client
 CAMBRIDGE GATE PROPERTIES

Date
 JULY 2016

Scale
 1:150 @ A1
 1:300 @ A3

Drawing Title
 Proposed Roof Plan


Drawn VP
Checked DC
Approved SNP

Drawing Status
 PLANNING


Project	DISC	LEVEL	SERIES	Dwg No.	Rev.
13491	AP	L07	00	107	/

122 Arlington Road
 London NW1 7HP
 Telephone
 +44 (0)20 7424 9611


info@piercyandco.com
 www.piercyandco.com

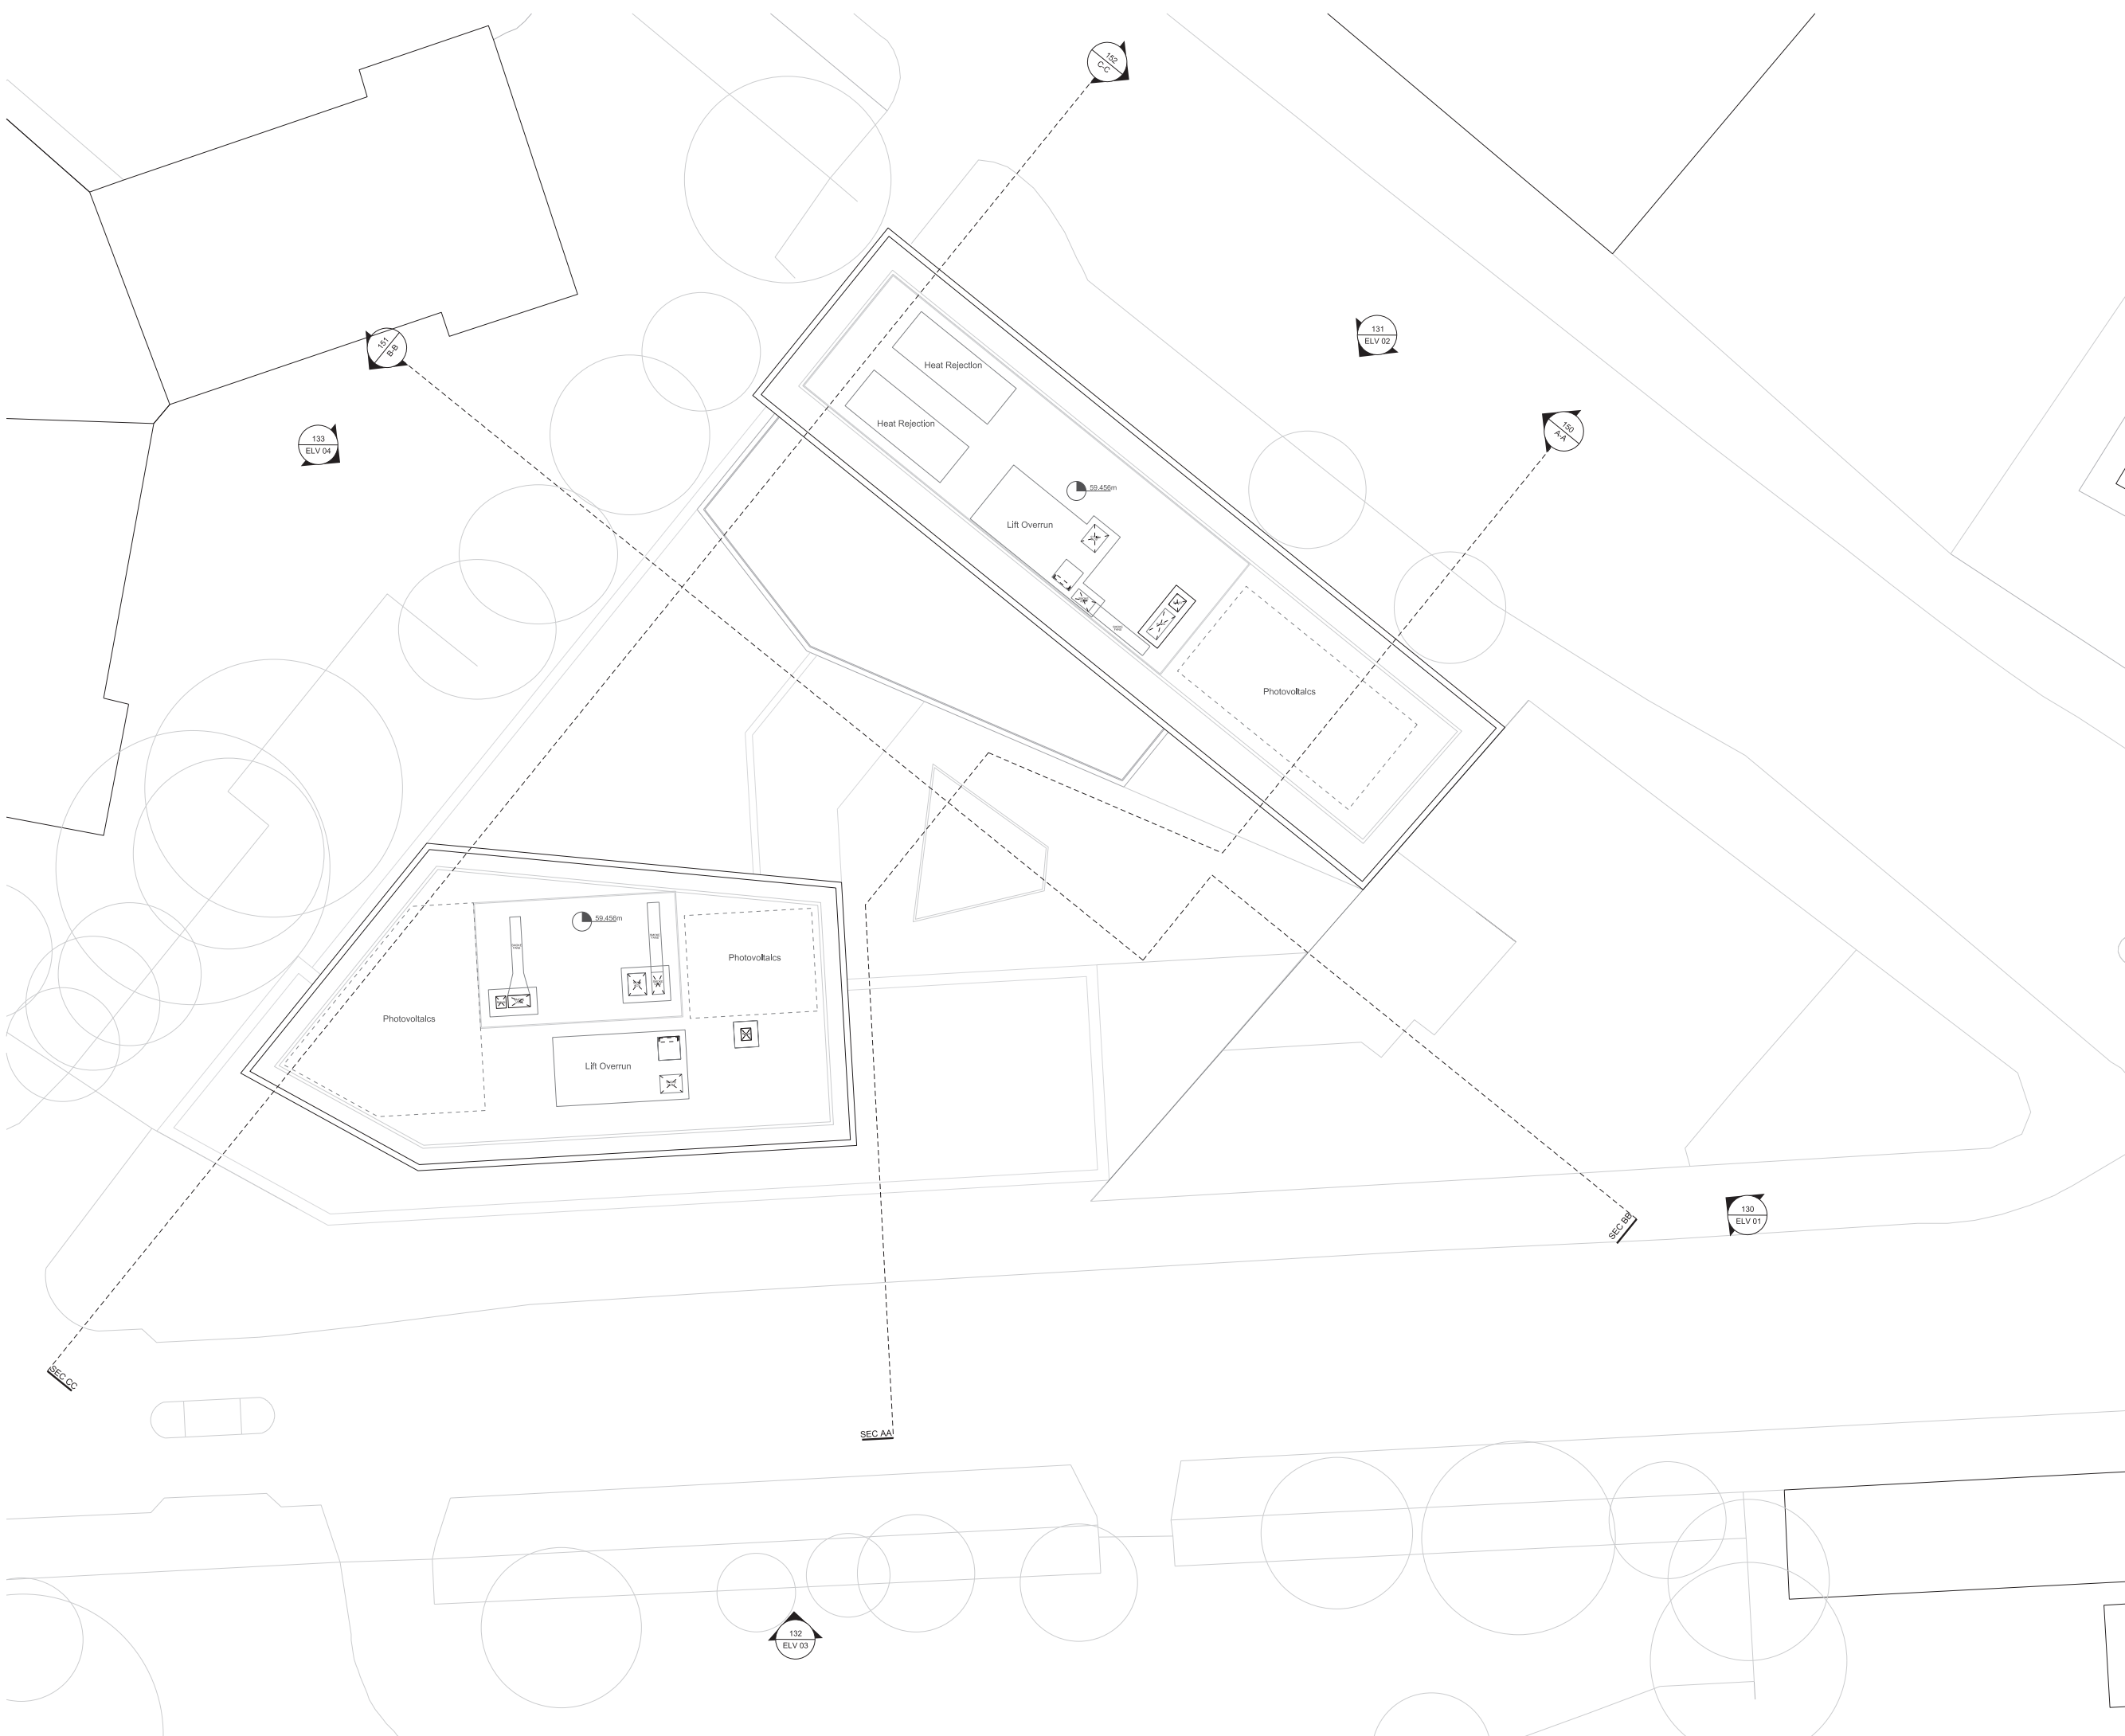

Notes
 This drawing is copyright Piercy&Company.
 Do not scale from this drawing.
 All dimensions and levels to be checked on site by the contractor and such dimensions to be his responsibility.
 Report all drawing errors, omissions and discrepancies to the architect.
 DISCLAIMER
 This document may be issued in an editable digital CAD format to enable others to use it as background information to make alterations and/or additions. In that instance the file will be accompanied by a PDF version as a record of the original file. It is for those parties making such alterations and/or additions to ensure that they make use of current background information.
 Piercy&Company accepts no liability for either any such alterations and/or additions to the background information by others; or any other changes made by others to the architectural content of the background information itself.

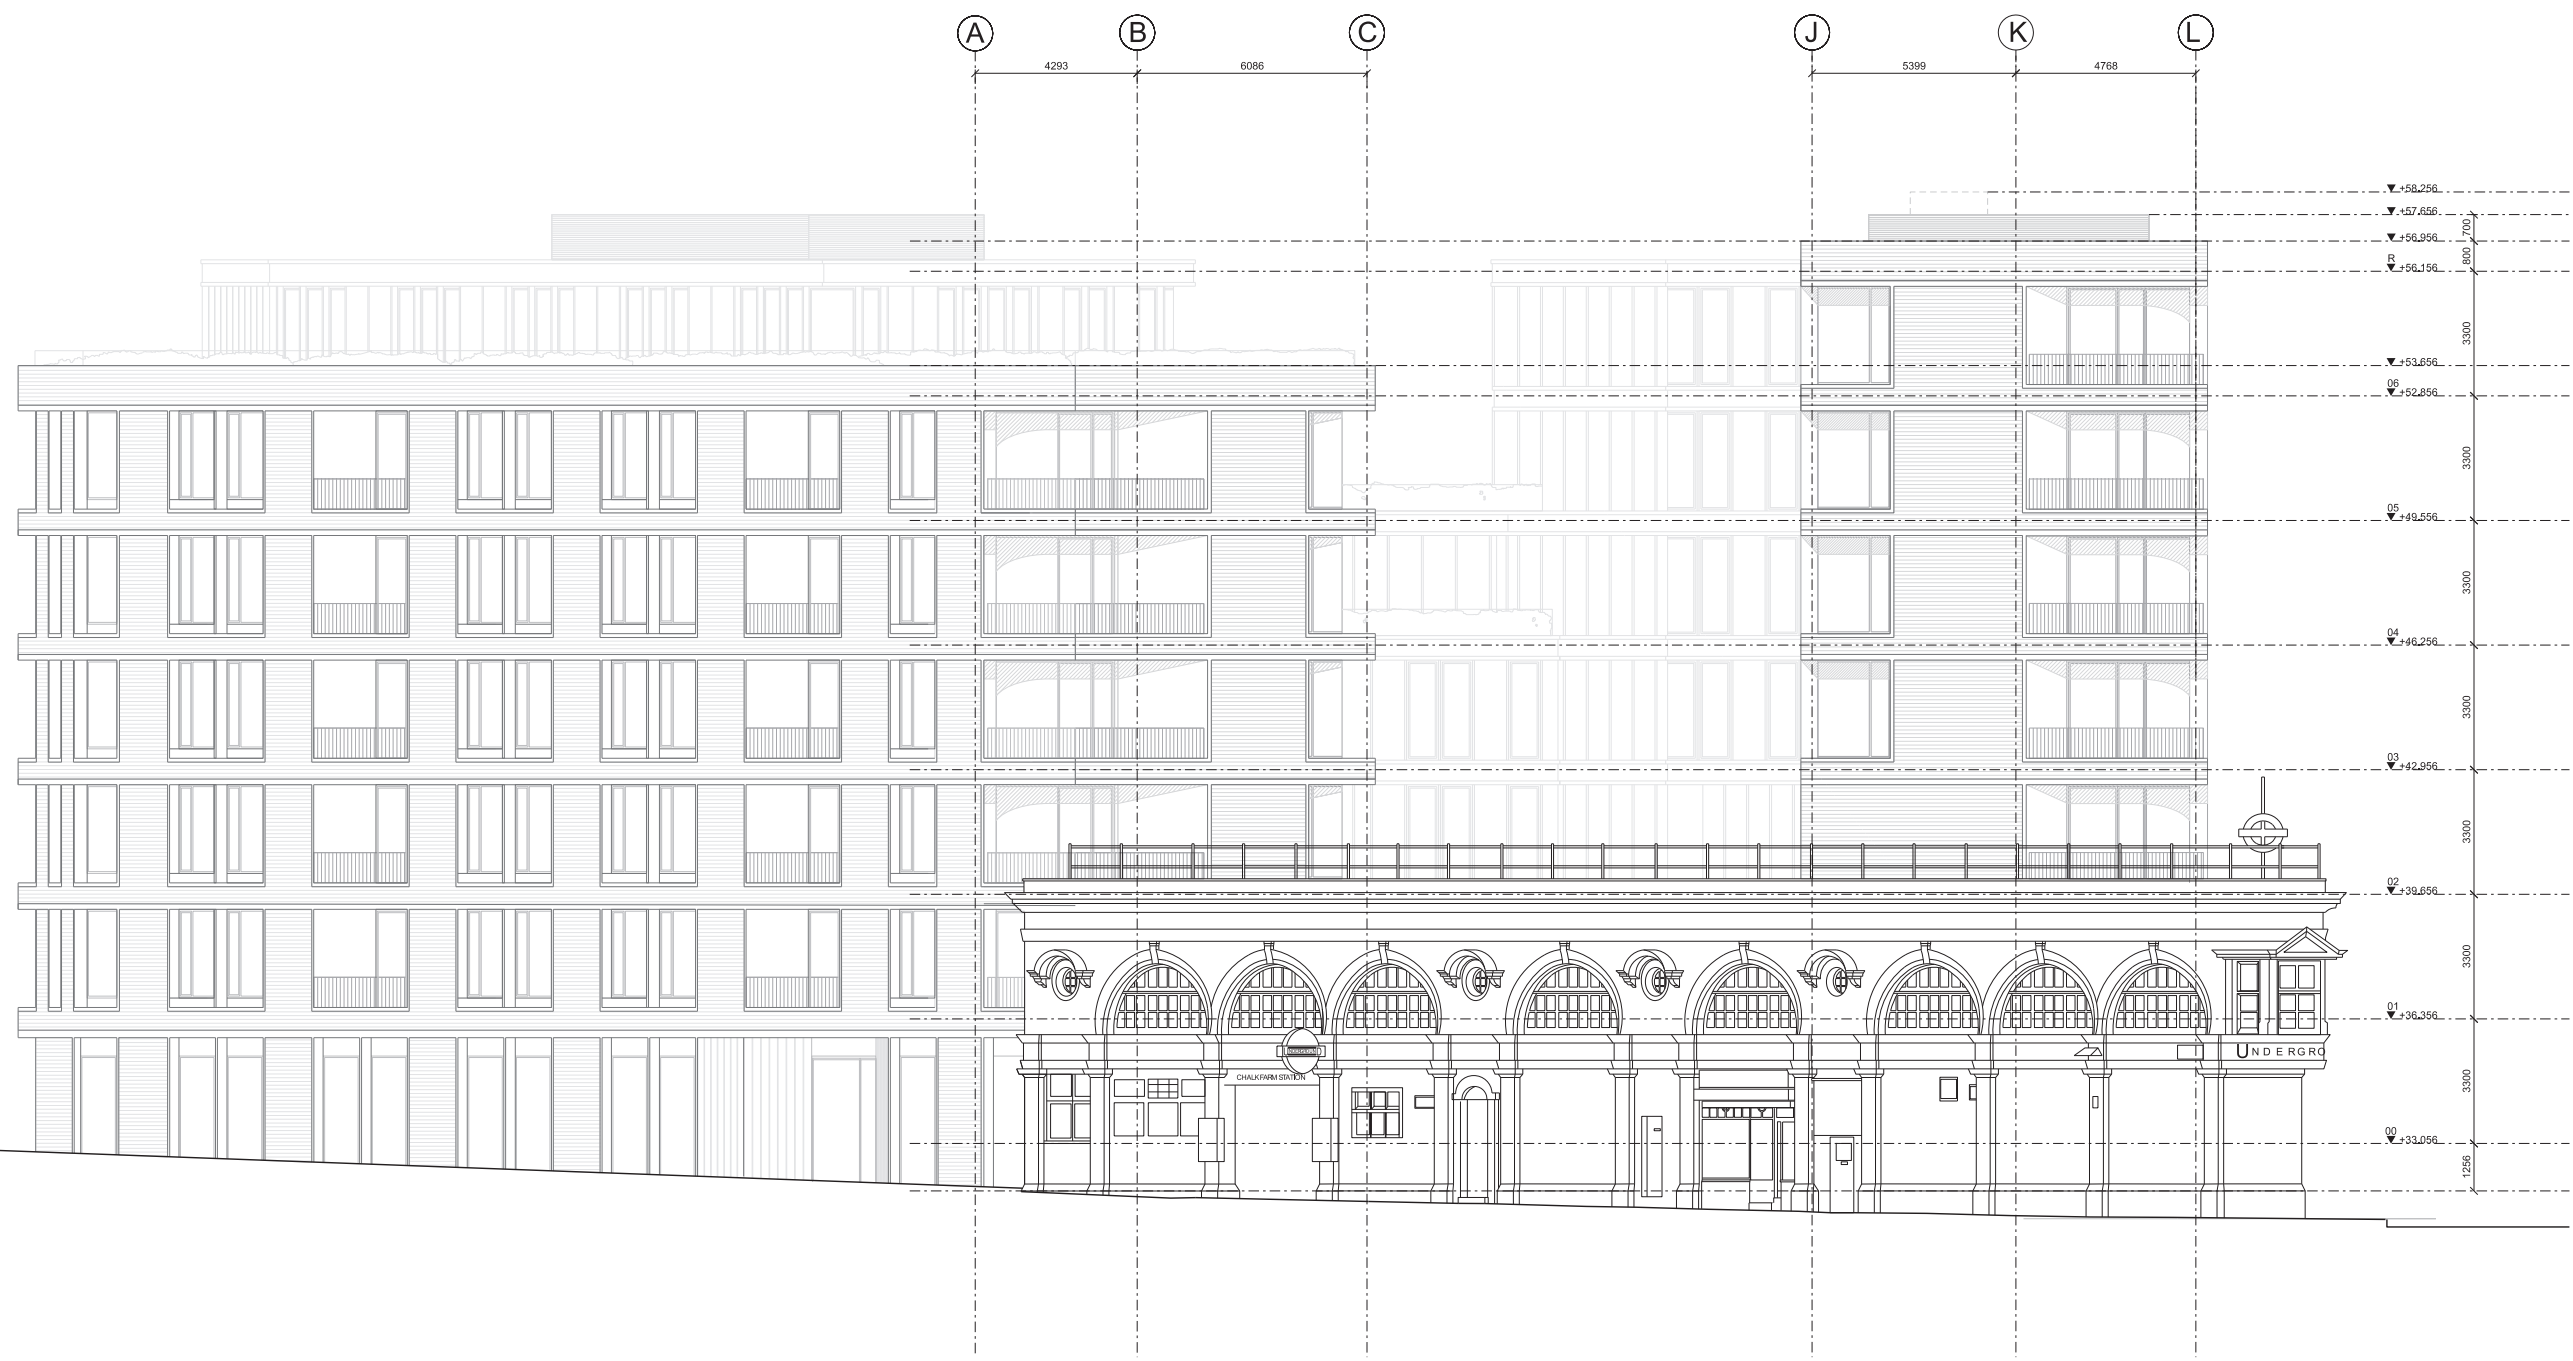

Rev	Date	Description

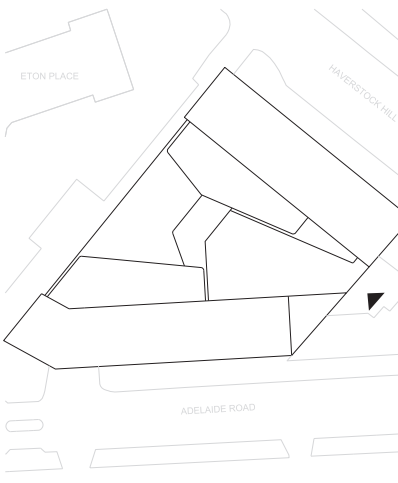

Project
Haverstock Hill

Client
 CAMBRIDGE GATE PROPERTIES

Date
 JULY 2016

Scale
 1:100 @ A1
 1:200 @ A3

Drawing Title
 PROPOSED EAST ELEVATION

Drawn
 BK

Checked
 DC



Approved
 SNP

Drawing Status
 PLANNING

Project	DISC	LEVEL	SERIES	Dwg No.	Rev.
13491	AP	LXX	04	130	/

122 Arlington Road
 London NW1 7HP
 info@piercyandco.com
 www.piercyandco.com
 Telephone
 *44 (0)20 74249611

Notes
 This drawing is copyright Piercy&Company. Do not scale from this drawing. All dimensions and levels to be checked on site by the contractor and such dimensions to be his responsibility. Report all drawing errors, omissions and discrepancies to the architect.
DISCLAIMER
 This document may be issued in an editable digital CAD format to enable others to use it as background information to make alterations and/or additions. In that instance the file will be accompanied by a PDF version as a record of the original file. It is for those parties making such alterations and/or additions to ensure that they make use of current background information.
 Piercy&Company accepts no liability for either any such alterations and/or additions to the background information by others or any other changes made by others to the architectural content of the background information itself.

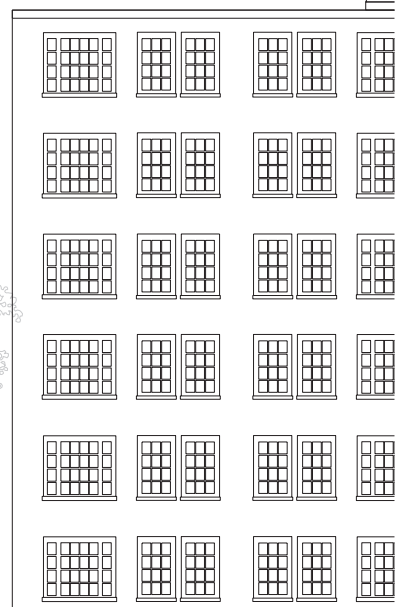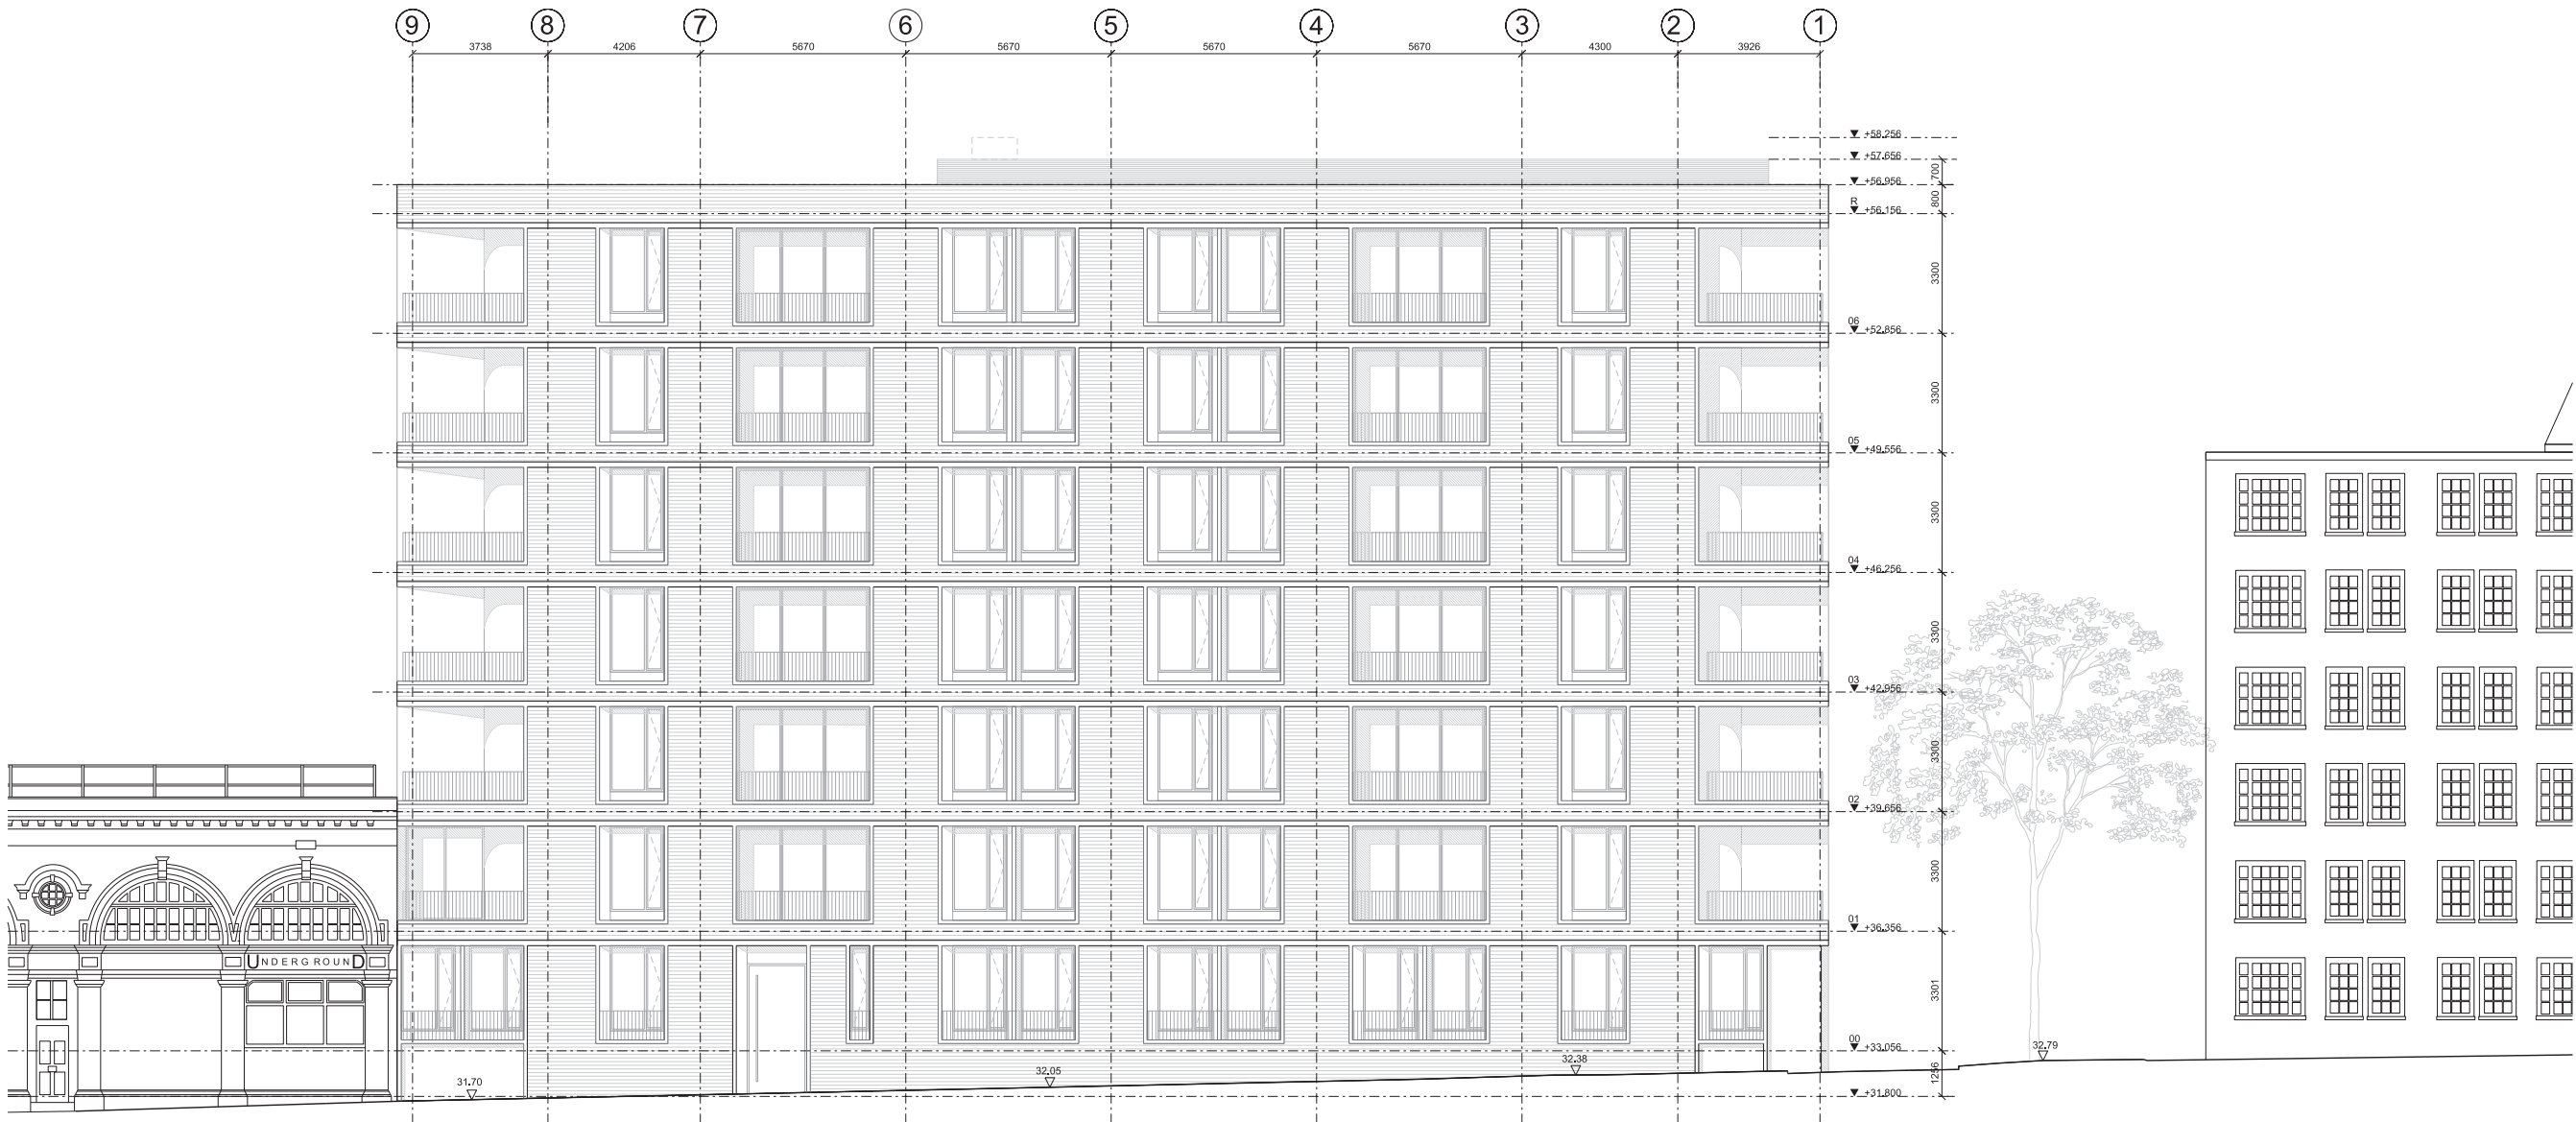

Project
 HAVERSTOCK HILL
Client
 CAMBRIDGE GATE PROPERTIES
Date
 JULY 2016
Drawing Title
 PROPOSED NORTH ELEVATION


Drawn BK
Checked DC
Approved SNP

Drawing Status
 PLANNING

Project	DISC	LEVEL	SERIES	Dwg No.	Rev.
13491	AP	LXX	04	131	/

122 Arlington Road
 London NW1 7HP
 info@piercyandco.com
 www.piercyandco.com
 Telephone
 *44 (0)20 74249611

Notes
 This drawing is copyright Piercy&Company. Do not scale from this drawing. All dimensions and levels to be checked on site by the contractor and such dimensions to be his responsibility. Report all drawing errors, omissions and discrepancies to the architect.
DISCLAIMER
 This document may be issued in an editable digital CAD format to enable others to use it as background information to make alterations and/or additions. In that instance the file will be accompanied by a PDF version as a record of the original file. It is for those parties making such alterations and/or additions to ensure that they make use of current background information.
 Piercy&Company accepts no liability for either any such alterations and/or additions to the background information by others or any other changes made by others to the architectural content of the background information itself.

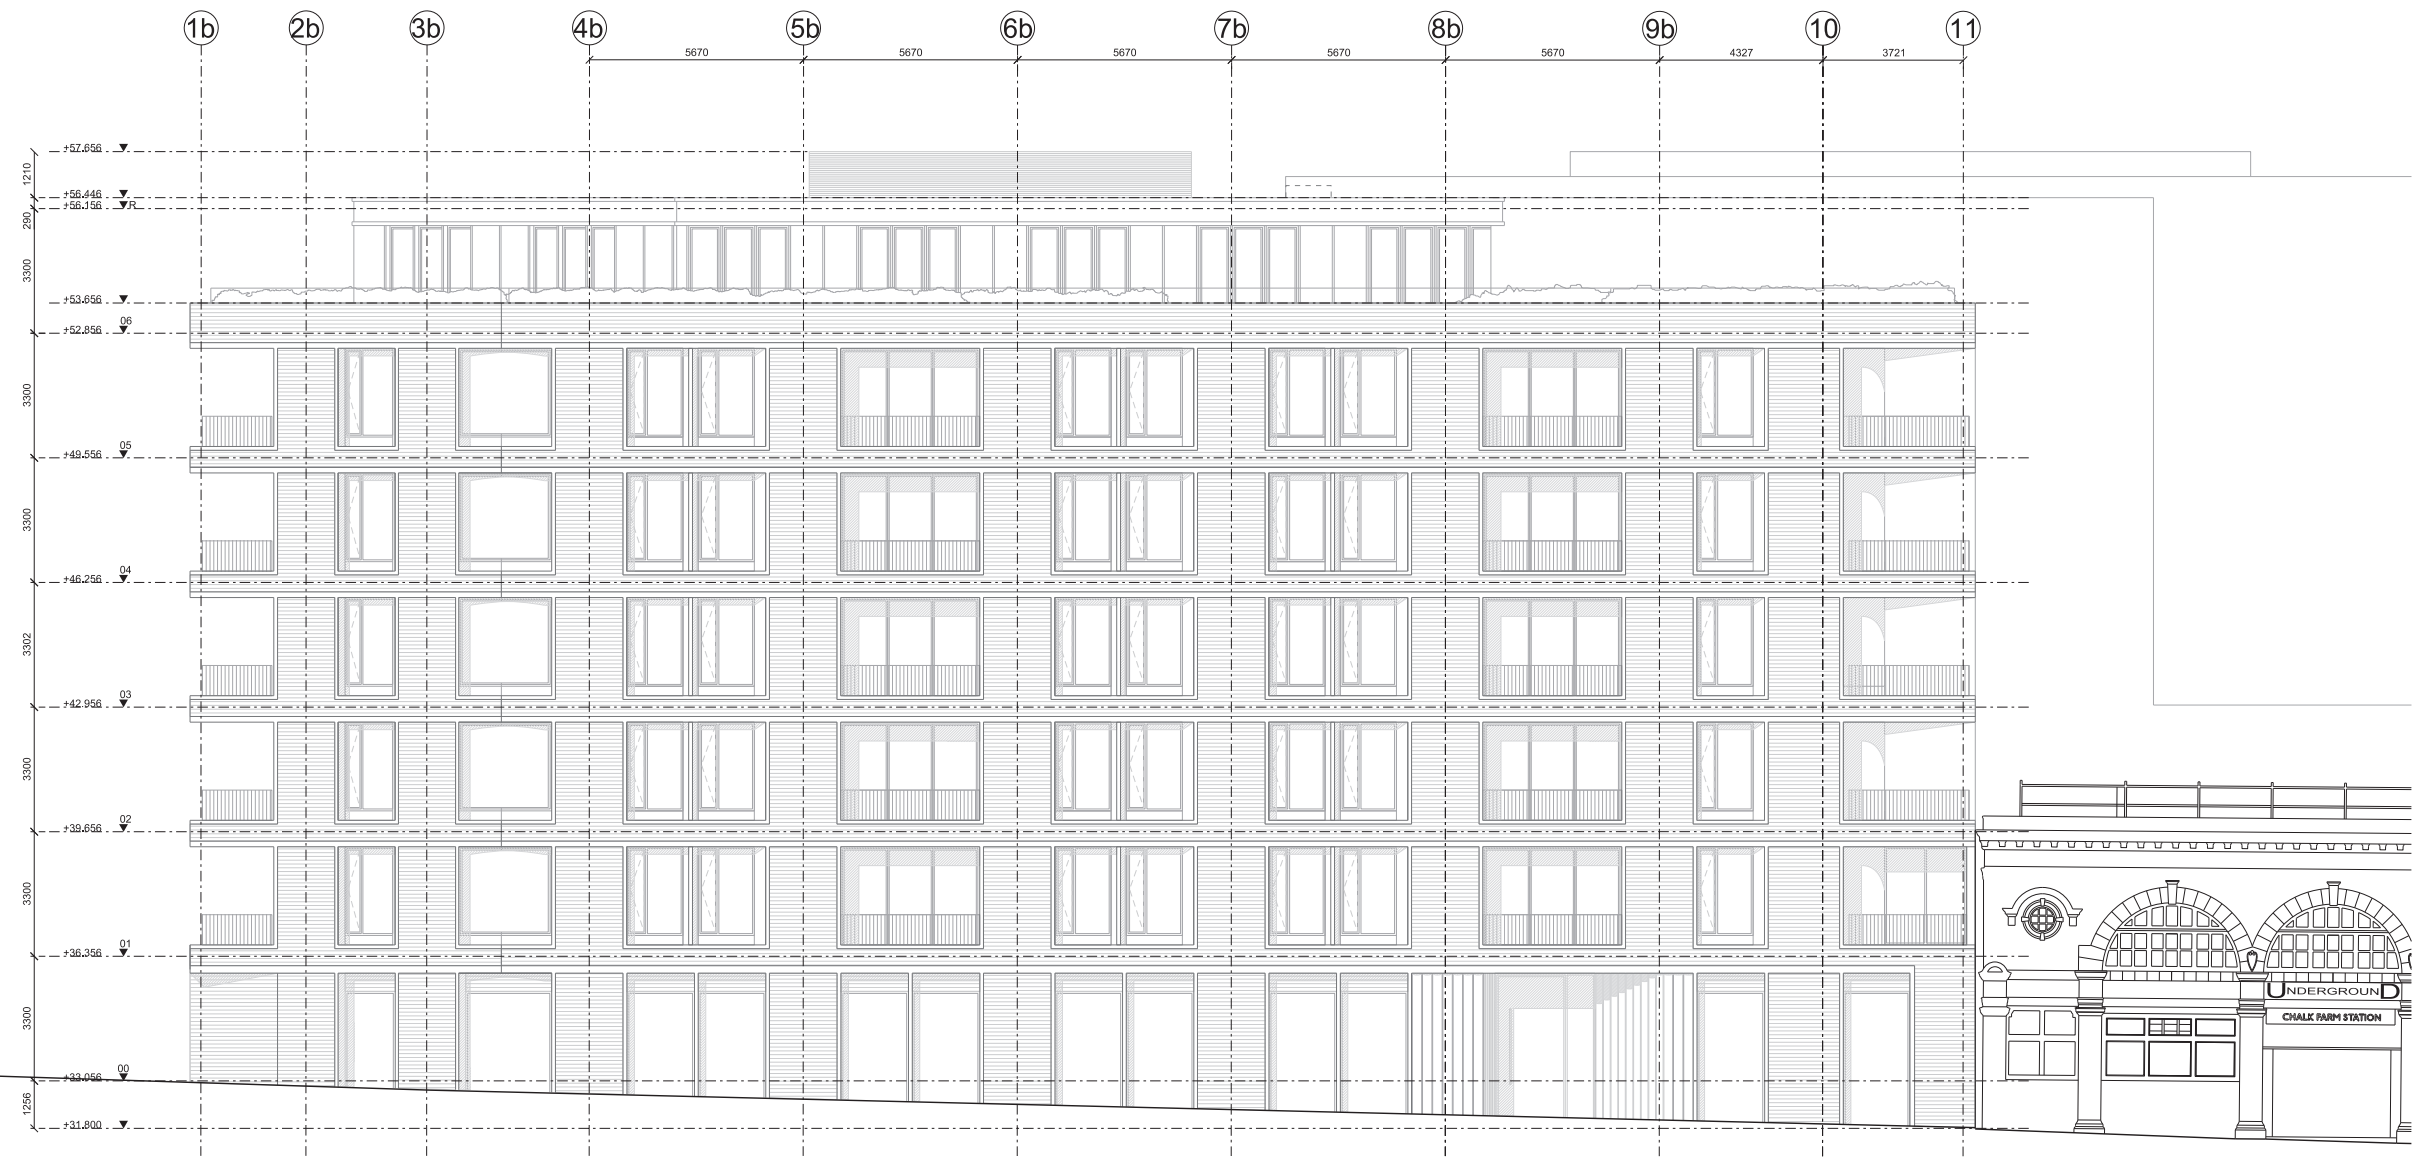

Rev	Date	Description

Project
Haverstock Hill

Client
 CAMBRIDGE GATE PROPERTIES

Date
 JULY 2016

Scale
 1:100 @ A1
 1:200 @ A3

Drawing Title
 PROPOSED SOUTH ELEVATION

Drawn	Checked	Approved
VP	DC	SNP

Drawing Status
 PLANNING


Project	DISC	LEVEL	SERIES	Dwg No.	Rev.
13491	AP	LXX	04	132	/

122 Arlington Road
 London NW1 7HP
 info@piercyandco.com
 www.piercyandco.com
 Telephone
 *44 (0)20 74249611

Notes
 This drawing is copyright Piercy&Company.
 Do not scale from this drawing.
 All dimensions and levels to be checked on site by the contractor and such dimensions to be his responsibility.
 Report all drawing errors, omissions and discrepancies to the architect.
DISCLAIMER
 This document may be issued in an editable digital CAD format to enable others to use it as background information to make alterations and/or additions. In that instance the file will be accompanied by a PDF version as a record of the original file. It is for those parties making such alterations and/or additions to ensure that they make use of current background information.
 Piercy&Company accepts no liability for either any such alterations and/or additions to the background information by others or any other changes made by others to the architectural content of the background information itself.

- Key**
- STUDIO
 - 1 BED
 - 2 BED
 - 3 BED
 - PLANT
 - RETAIL
 - MARKET AND RETAIL ACCESS
 - VOID BELOW
 - METRES ABOVE ORDNANCE DATUM LEVEL
 - SOCIAL RENTED
 - INTERMEDIATE HOUSING

Rev	Date	Description

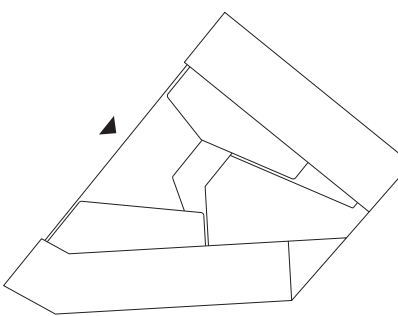

Project
HAVERSTOCK HILL

Client
CAMBRIDGE GATE PROPERTIES

Date
JULY 2016

Scale
1:100 @ A1
1:200 @ A3

Drawing Title
PROPOSED WEST ELEVATION


Drawn BK
Checked DC
Approved SNP

Drawing Status
PLANNING

Project	DISC	LEVEL	SERIES	Dwg No.	Rev.
13491	AP	LXX	04	133	/


122 Arlington Road
London NW1 7HP
info@piercyandco.com
www.piercyandco.com
Telephone
+44 (0)20 7424 9611

Piercy&Company

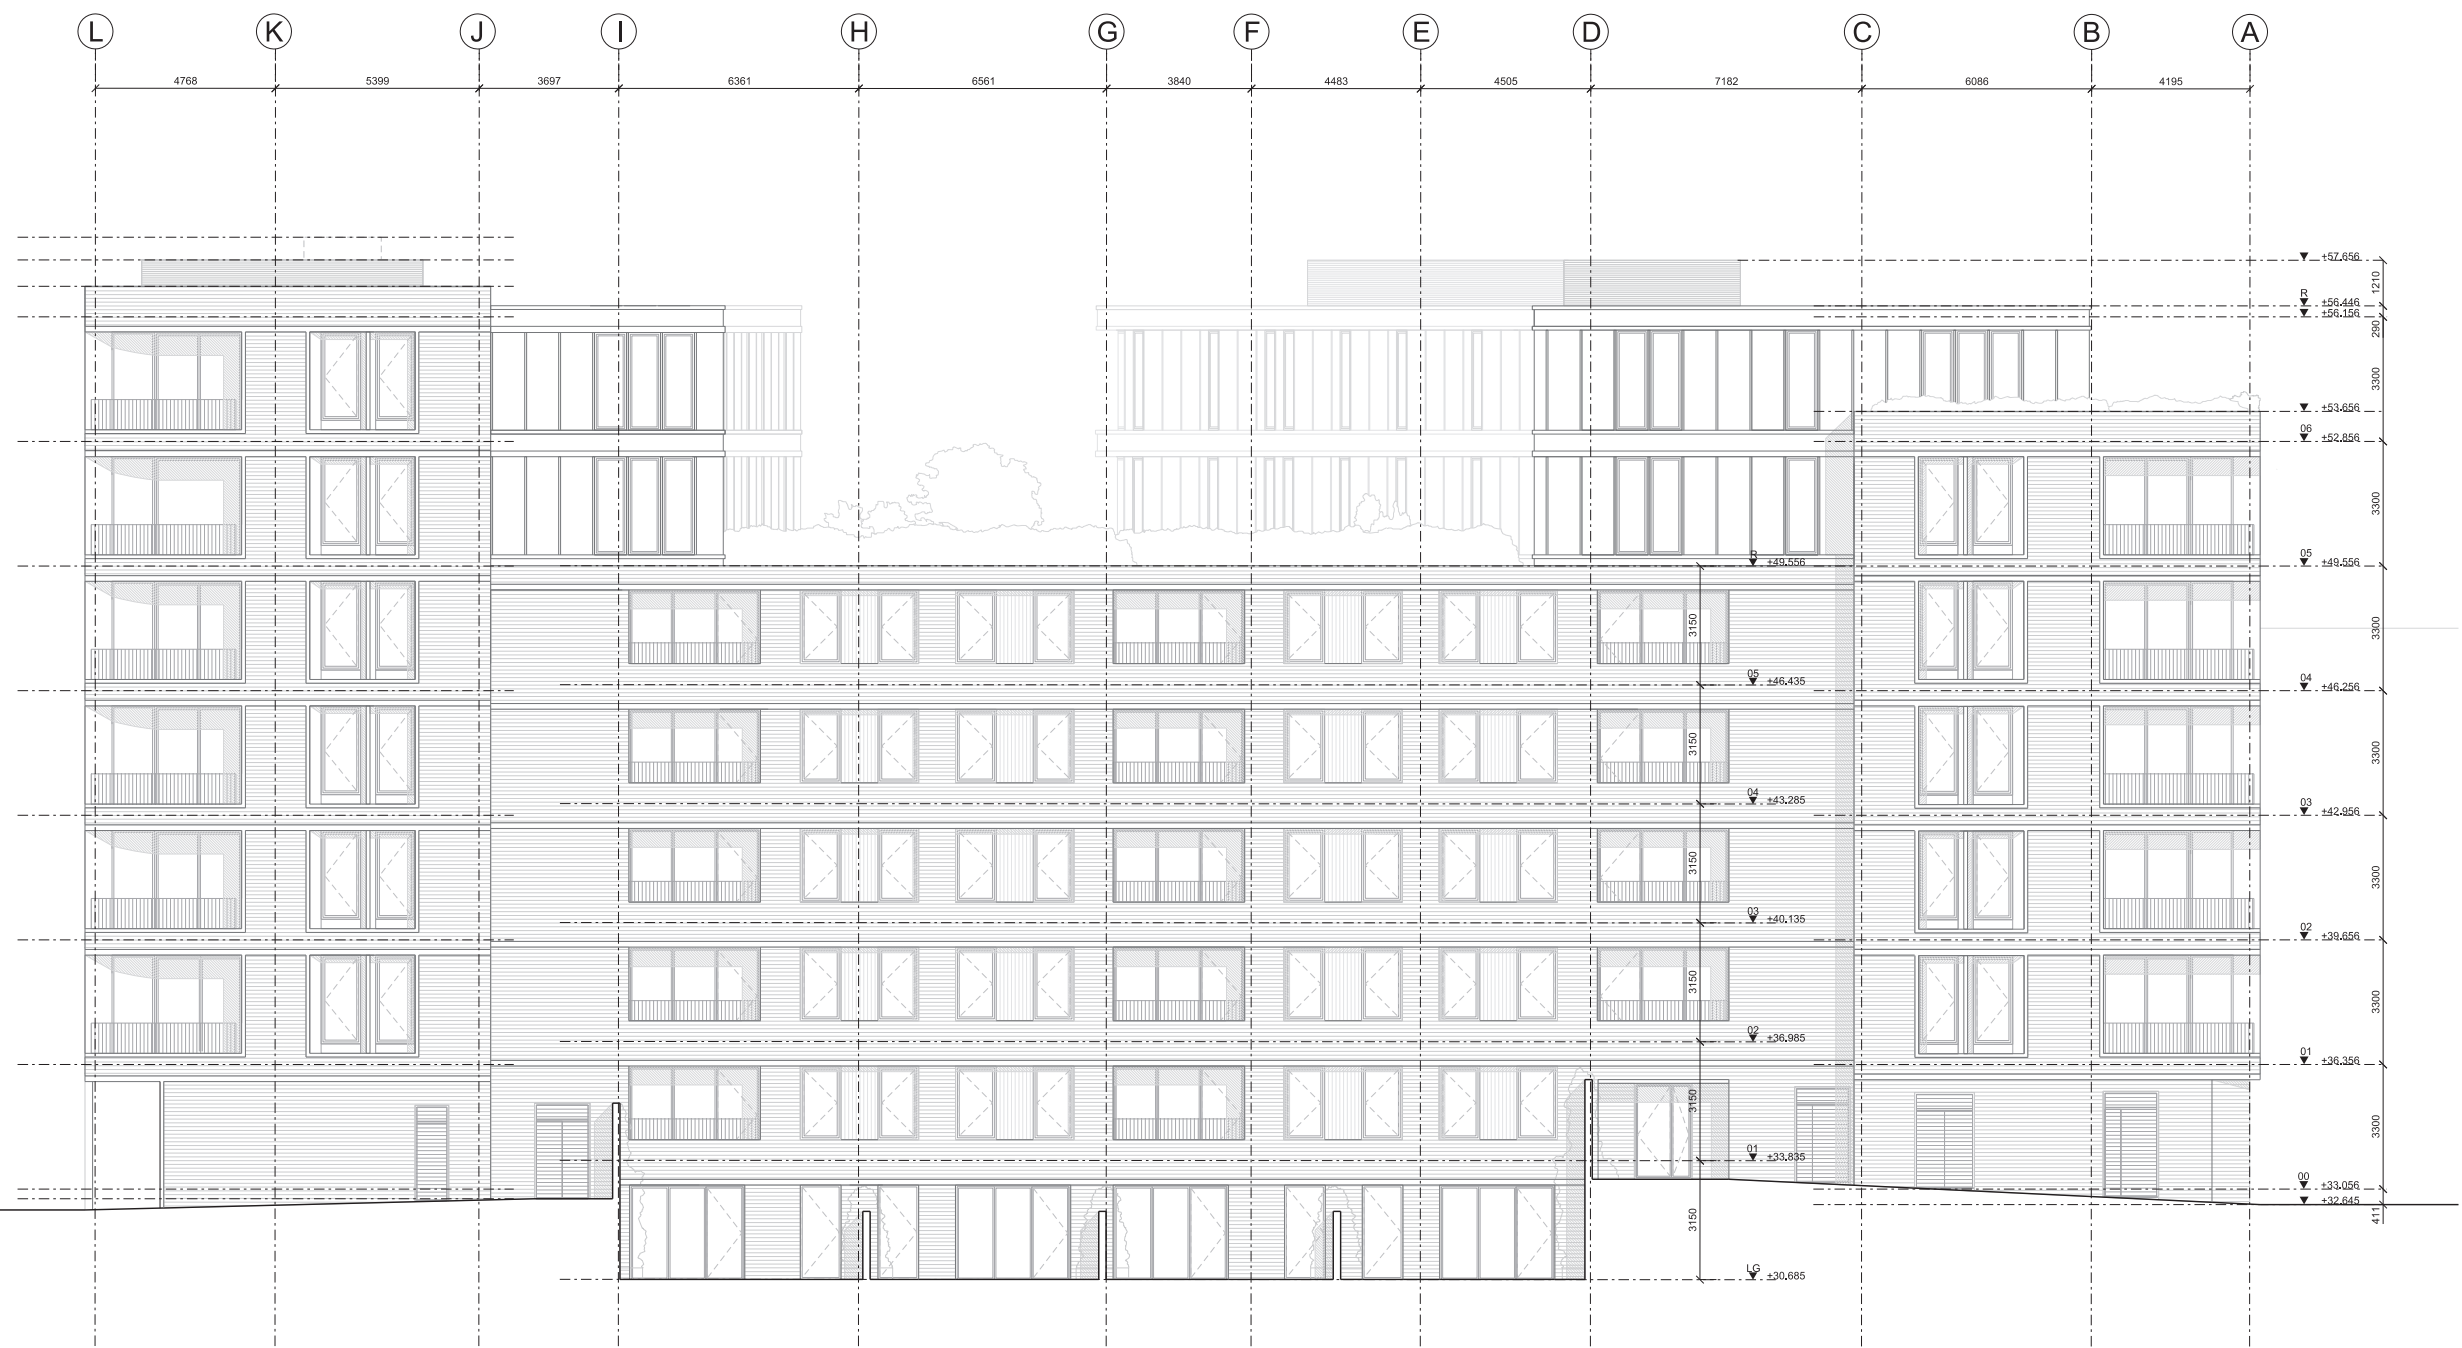

AFFORDABLE BLOCK

Notes
 This drawing is copyright Piercy&Company.
 Do not scale from this drawing.
 All dimensions and levels to be checked on site by the contractor and such dimensions to be his responsibility.
 Report all drawing errors, omissions and discrepancies to the architect.
DISCLAIMER
 This document may be issued in an editable digital CAD format to enable others to use it as background information to make alterations and/or additions. In that instance the file will be accompanied by a PDF version as a record of the original file. It is for those parties making such alterations and/or additions to ensure that they make use of current background information.
 Piercy&Company accepts no liability for either any such alterations and/or additions to the background information by others or any other changes made by others to the architectural content of the background information itself.

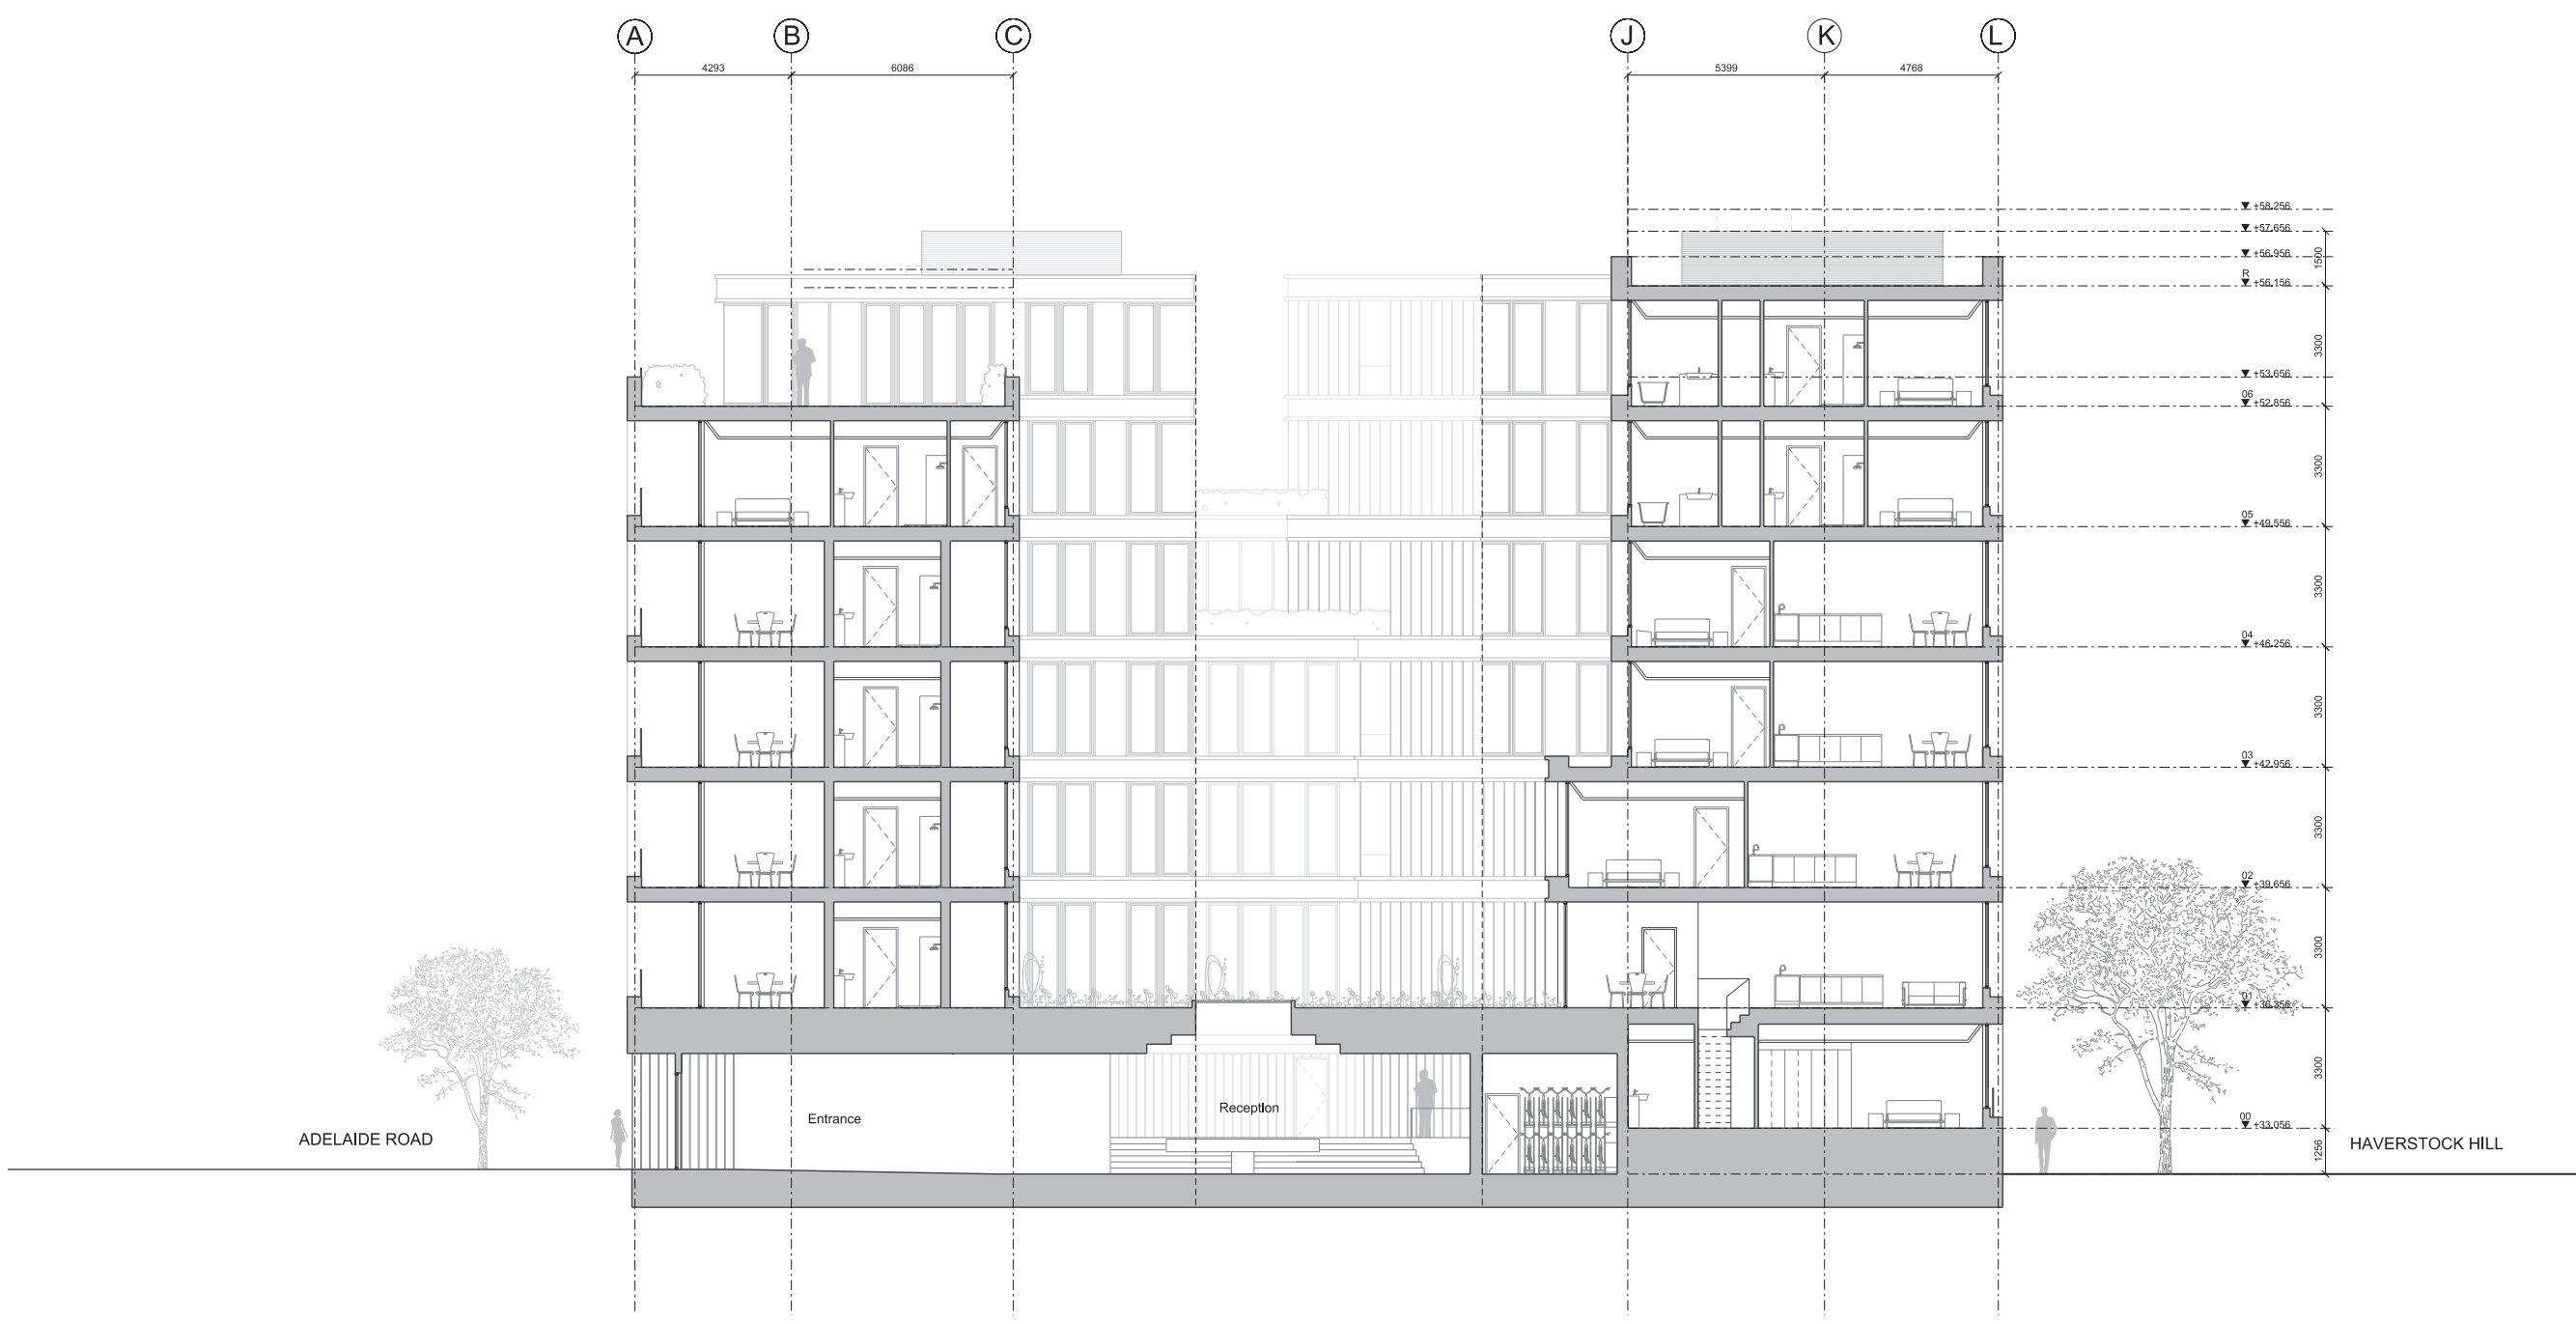

Rev	Date	Description



Project
 HAVERSTOCK HILL

Client
 CAMBRIDGE GATE PROPERTIES

Date
 JULY 2016

Scale
 1:100 @ A1
 1:200 @ A3

Drawing Title
 Proposed Section AA


Drawn BK
Checked DC
Approved SNP

Drawing Status
 PLANNING

Project	DISC	LEVEL	SERIES	Dwg No.	Rev.
13491	AP	LXX	05	150	/

122 Arlington Road
 London NW1 7HP
 info@piercyandco.com
 www.piercyandco.com
 Telephone
 +44 (0)20 7424 9611

Notes
 This drawing is copyright Piercy&Company.
 Do not scale from this drawing.
 All dimensions and levels to be checked on site by the contractor and such dimensions to be his responsibility.
 Report all drawing errors, omissions and discrepancies to the architect.
DISCLAIMER
 This document may be issued in an editable digital CAD format to enable others to use it as background information to make alterations and/or additions. In that instance the file will be accompanied by a PDF version as a record of the original file. It is for those parties making such alterations and/or additions to ensure that they make use of current background information.
 Piercy&Company accepts no liability for either any such alterations and/or additions to the background information by others or any other changes made by others to the architectural content of the background information itself.

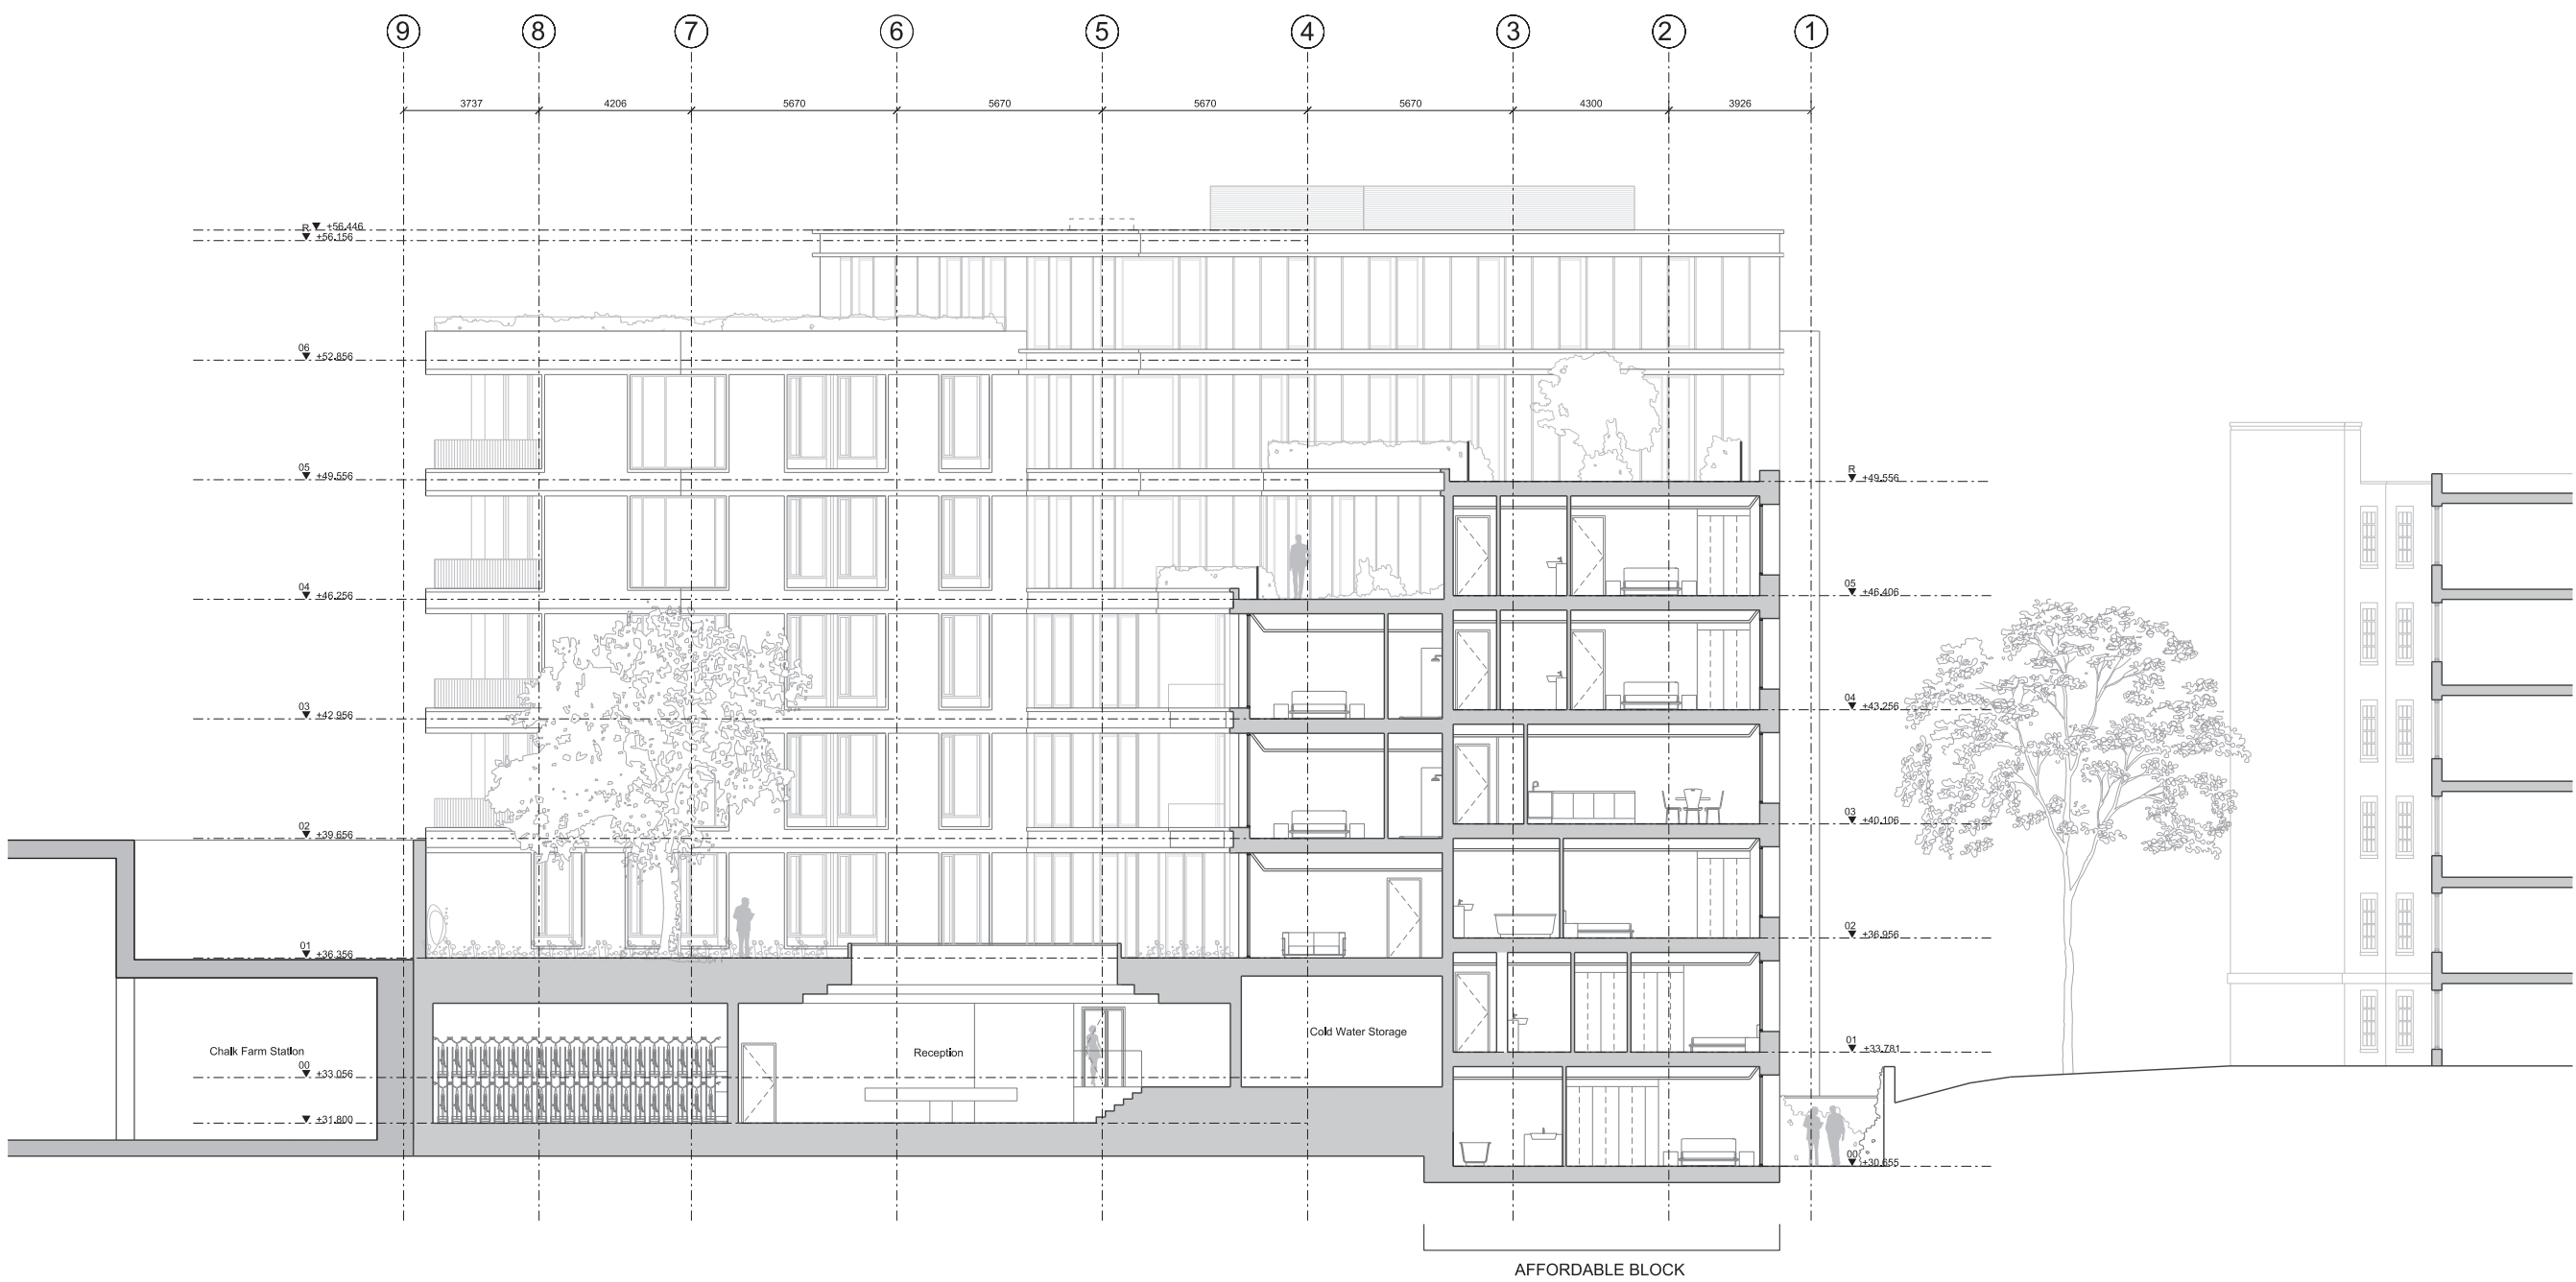

Project
 HAVERSTOCK HILL
Client
 CAMBRIDGE GATE PROPERTIES
Date
 JULY 2016
Drawing Title
 Proposed Section BB


Drawn
 BE
Checked
 DC
Approved
 SNP

Drawing Status
 PLANNING


Project	DISC	LEVEL	SERIES	Drw No.	Rev.
13491	AP	LXX	05	151	/

122 Arlington Road
 London NW1 7HP
 info@piercyandco.com
 www.piercyandco.com
 Telephone
 *44 (0)20 74249611

Notes
 This drawing is copyright Piercy&Company.
 Do not scale from this drawing.
 All dimensions and levels to be checked on site by the contractor and such dimensions to be his responsibility.
 Report all drawing errors, omissions and discrepancies to the architect.
 DISCLAIMER
 This document may be issued in an editable digital CAD format to enable others to use it as background information to make alterations and/or additions. In that instance the file will be accompanied by a PDF version as a record of the original file. It is for those parties making such alterations and/or additions to ensure that they make use of current background information.
 Piercy&Company accepts no liability for either; any such alterations and/or additions to the background information by others; or any other changes made by others to the architectural content of the background information itself.

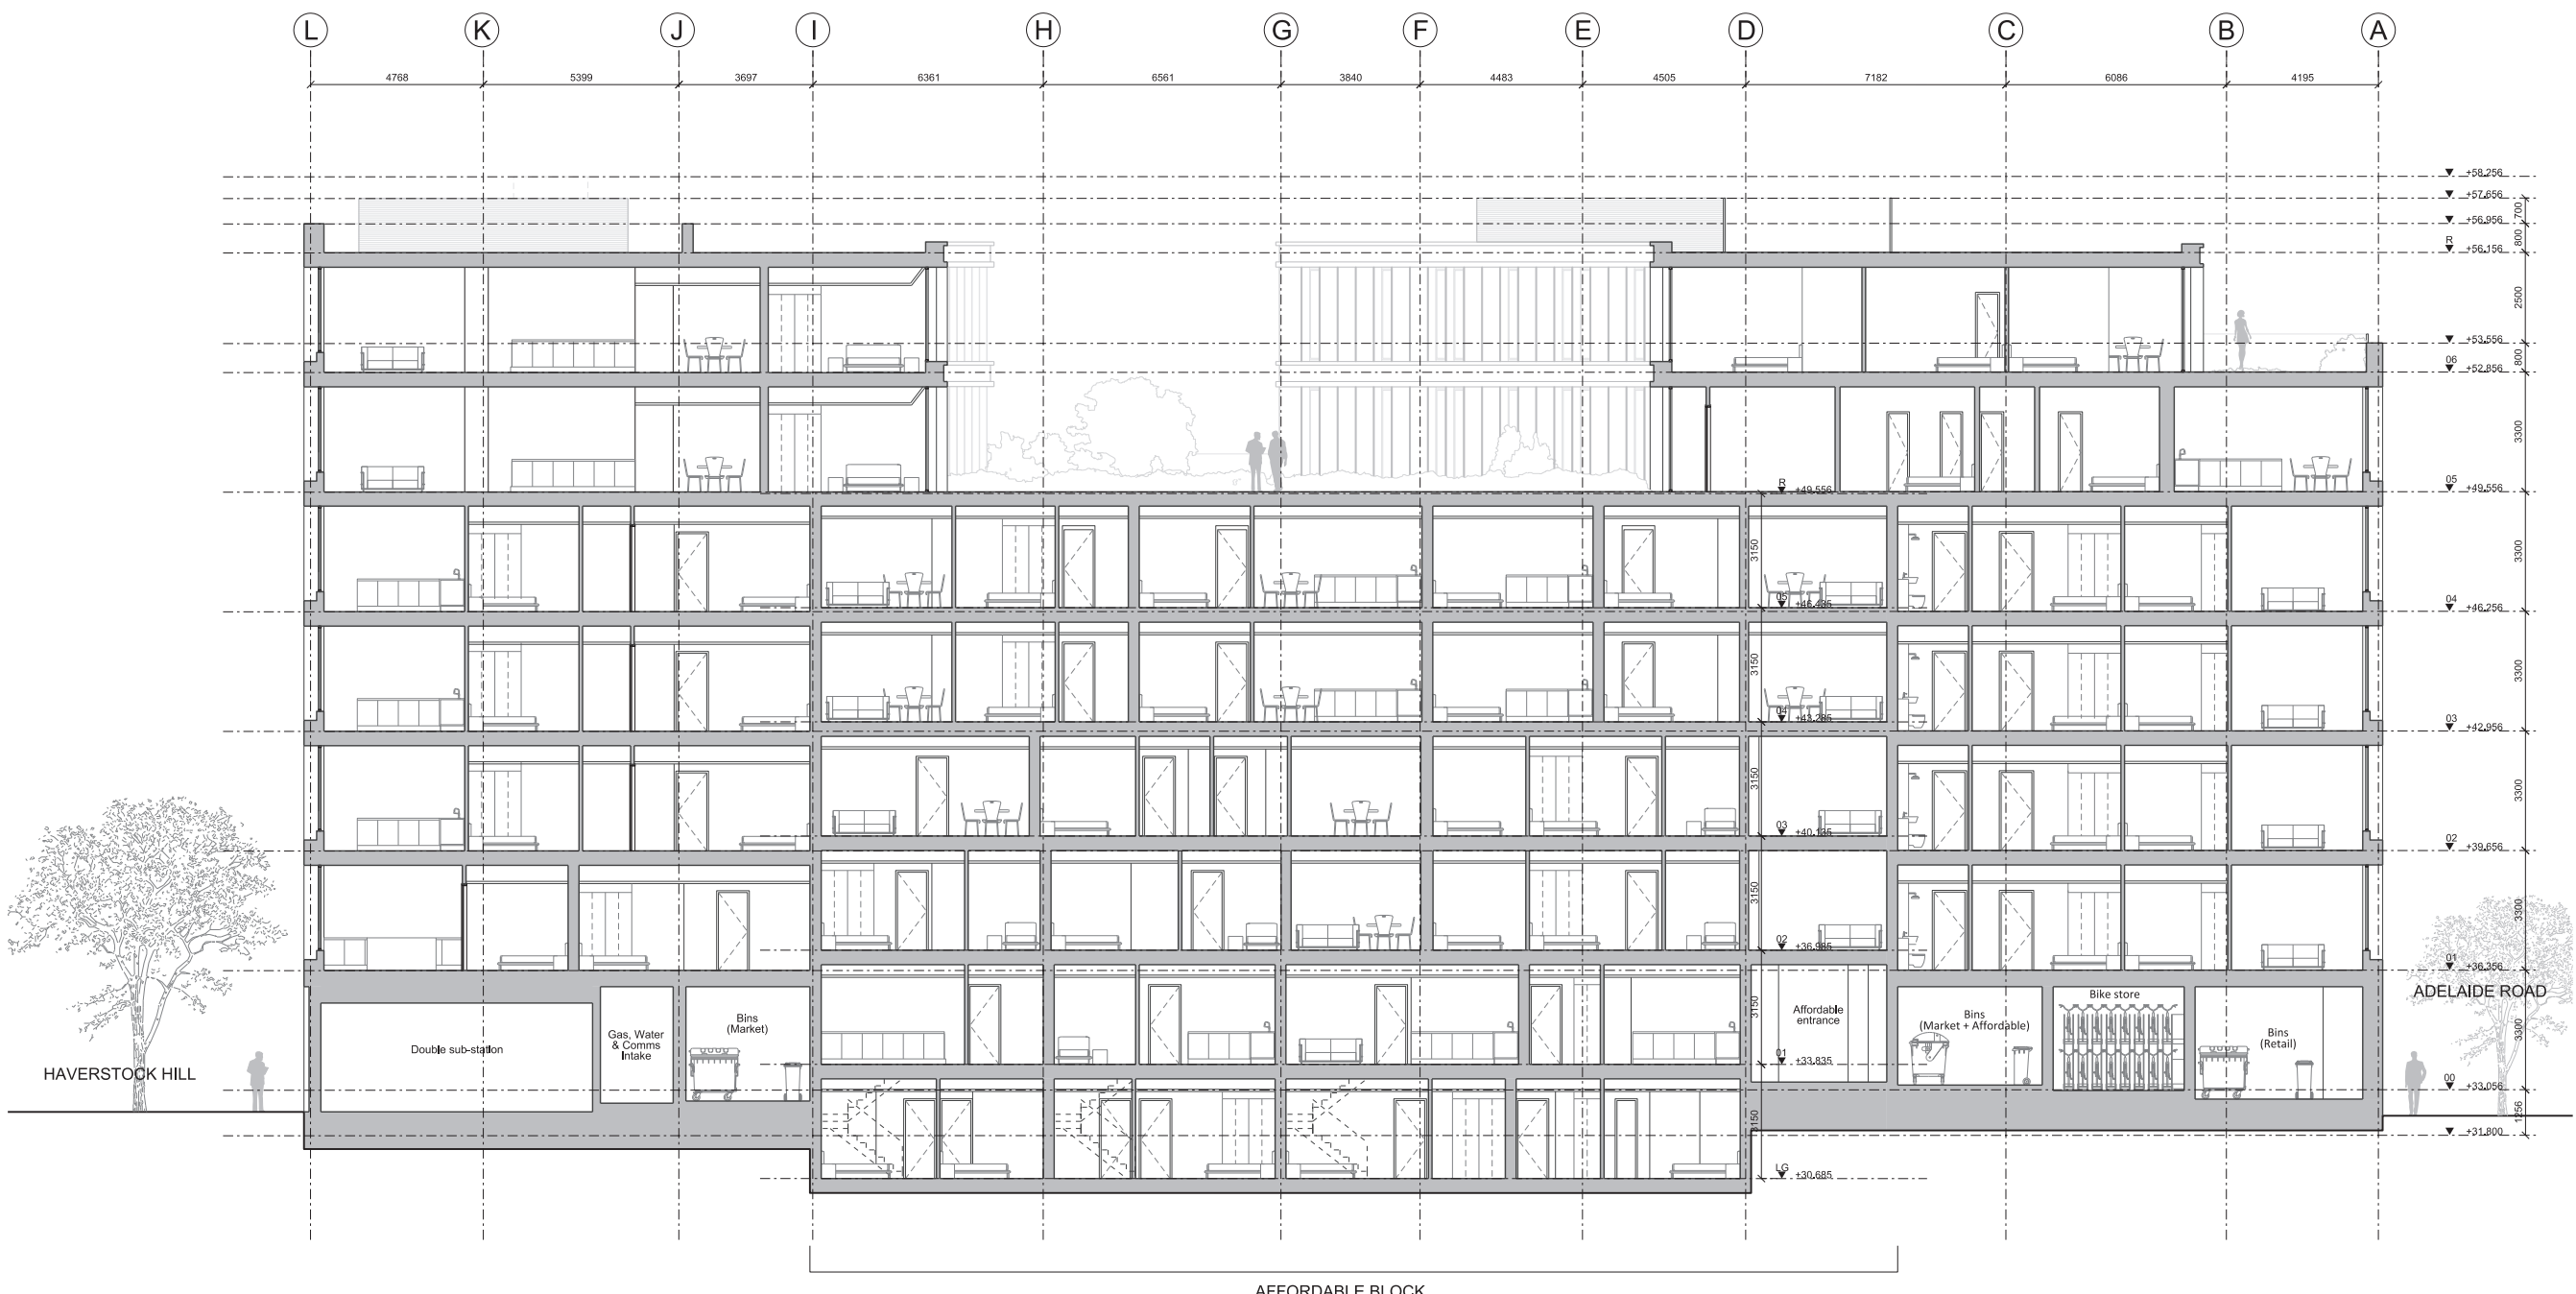

Rev	Date	Description

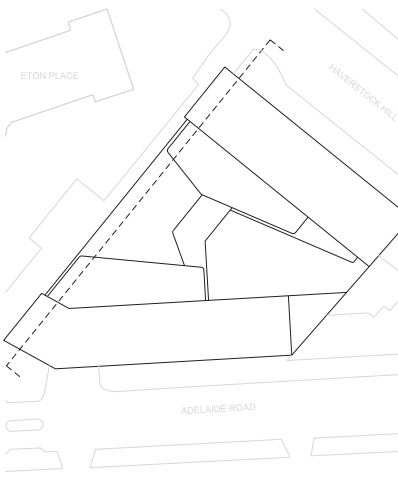

Project
Haverstock Hill

Client
 CAMBRIDGE GATE PROPERTIES

Date
 JULY 2016

Scale
 1:100 @ A1
 1:200 @ A3

Drawing Title
 Proposed Section CC

Drawn
 BK

Checked
 DC

Approved
 SNP

Drawing Status
 PLANNING

Project	DISC	LEVEL	SERIES	Dwg No.	Rev.
13491	AP	LXX	05	152	/

122 Arlington Road
 London NW1 7HP

info@piercyandco.com
 www.piercyandco.com

Telephone
 *44 (0)20 74249611

Piercy&Company