

---

# 11.0 Existing Building Drawings

---


## Exiting Building Drawings

<b>Drawing No.</b>	<b>Drawing Title</b>
13491-AP-SL-LXX-03-001:	Eton Garage: Location Plan
13491-AP-SL-LXX-03-002:	Eton Garage: Site Plan
13491-AP-L00-01-180:	Eton Garage: Ground Floor Plan
13491-AP-L00-01-181.00:	Eton Garage: Mezzanine Floor Plan
13491-AP-L00-01-181.01:	Eton Garage: First Floor Plan
13491-AP-L00-01-182:	Eton Garage: Second Floor Plan
13491-AP-L00-01-183:	Eton Garage: Third Floor Plan
13491-AP-L00-01-184:	Eton Garage: Fourth Floor Plan
13491-AP-L00-01-185:	Eton Garage: Fifth Floor Plan
13491-AP-L00-01-186:	Eton Garage: Sixth Floor Plan
13491-AP-L00-01-187:	Eton Garage: Seventh Floor Plan
13491-AP-L00-01-188:	Eton Garage: Eighth Floor Plan
13491-AP-L00-01-189:	Eton Garage: Ninth Floor Plan
13491-AP-L00-01-190:	Eton Garage: Roof Plan
13491-AP-LXX-01-140	Eton Garage: West and East Elevation
13491-AP-LXX-01-141	Eton Garage: North and South Elevation


**Notes**  
 This drawing is copyright Piercy&Company.  
 Do not scale from this drawing.  
 All dimensions and levels to be checked on site by the contractor and such dimensions to be his responsibility.  
 Report all drawing errors, omissions and discrepancies to the architect.

**DISCLAIMER**  
 This document may be issued in an editable digital CAD format to enable others to use it as background information to make alterations and/or additions. In that instance the file will be accompanied by a PDF version as a record of the original file. It is for those parties making such alterations and/or additions to ensure that they make use of current background information.

Piercy&Company accepts no liability for either any such alterations and/or additions to the background information by others or any other changes made by others to the architectural content of the background information itself.

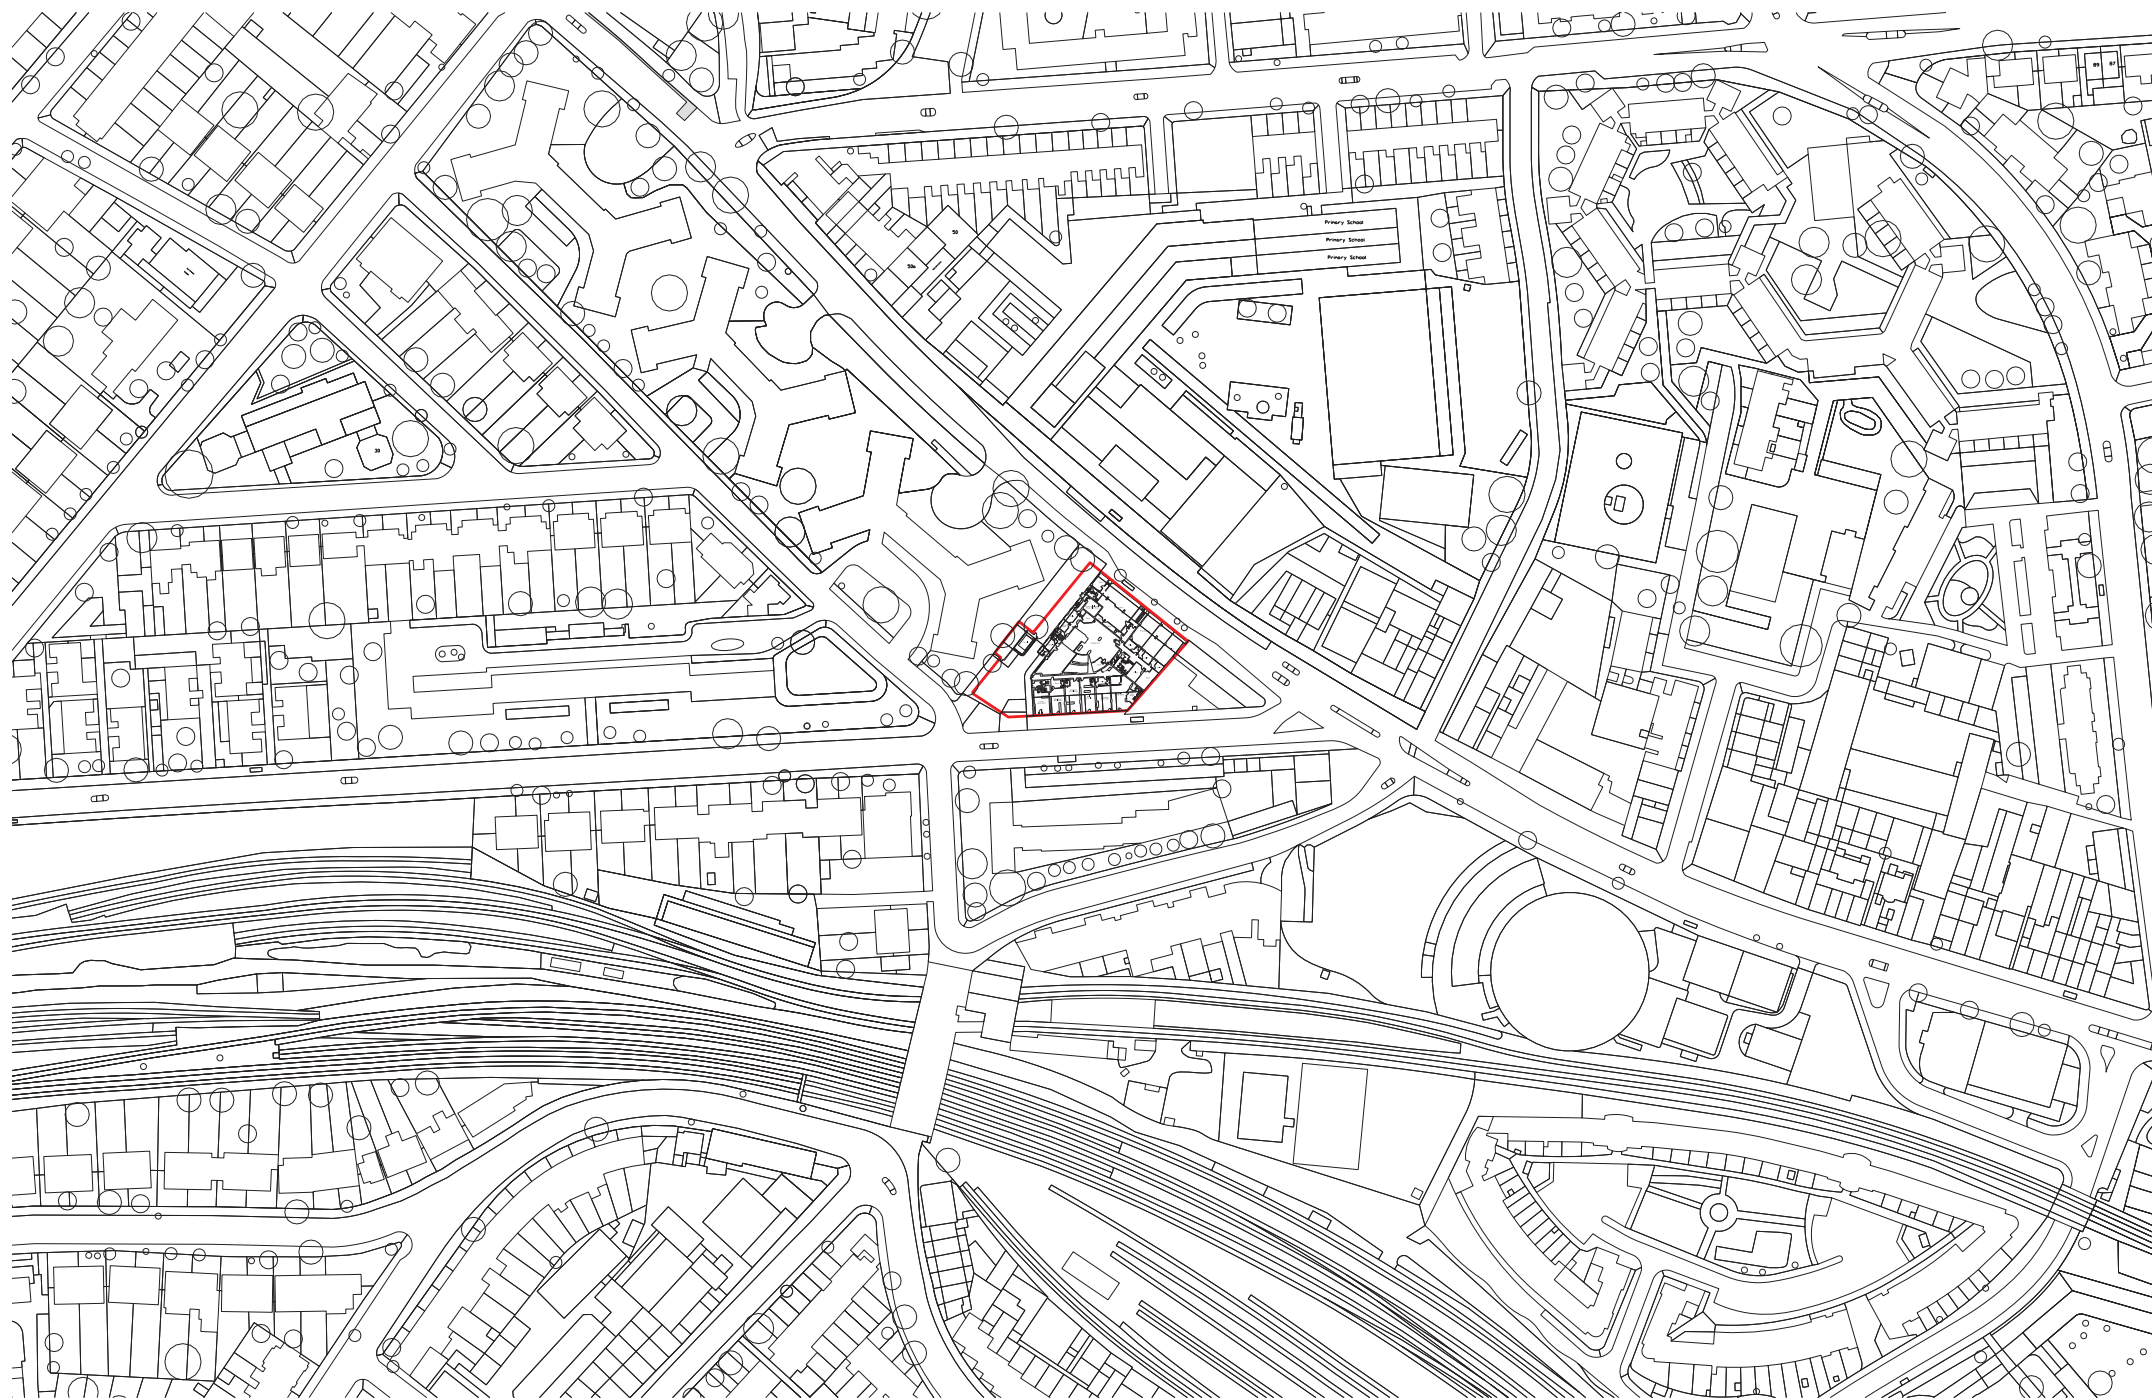

Rev	Date	Description

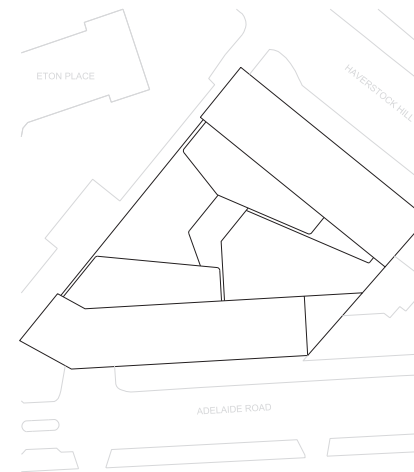

**Project**  
 HAVERSTOCK HILL

**Client**  
 CAMBRIDGE GATE PROPERTIES

**Date**  
 JULY 2016

**Scale**  
 1:1250 @ A1  
 1:2500 @ A3

**Drawing Title**  
 Eton Garage: Location plan

**Drawn**  
 VP

**Checked**  
 DC

**Approved**  
 SNP

**Drawing Status**  
 PLANNING

Project	DISC	LEVEL	SERIES	Dwg No.	Rev.
13491	AP	LXX	03	001	/

122 Arlington Road  
 London NW1 7HP

info@piercyandco.com  
 www.piercyandco.com

Telephone  
 \*44 (0)20 74249611

**Notes**  
 This drawing is copyright Piercy&Company.  
 Do not scale from this drawing.  
 All dimensions and levels to be checked on site by the contractor and such dimensions to be his responsibility.  
 Report all drawing errors, omissions and discrepancies to the architect.  
**DISCLAIMER**  
 This document may be issued in an editable digital CAD format to enable others to use it as background information to make alterations and/or additions. In that instance the file will be accompanied by a PDF version as a record of the original file. It is for those parties making such alterations and/or additions to ensure that they make use of current background information.  
 Piercy&Company accepts no liability for either any such alterations and/or additions to the background information by others or any other changes made by others to the architectural content of the background information itself.



Rev	Date	Description
-----	------	-------------



**Project**  
 HAVERSTOCK HILL

**Client**  
 CAMBRIDGE GATE PROPERTIES

**Date**  
 JULY 2016

**Scale**  
 1:200 @ A1  
 1:400 @ A3

**Drawing Title**  
 Eton Garage: Site Plan

**Drawn**  
 VP

**Checked**  
 DC

**Approved**  
 SNP

**Drawing Status**  
 PLANNING

Project	DISC	LEVEL	SERIES	Dwg No.	Rev.
13491	AP	LXX	03	102	/


122 Arlington Road  
 London NW1 7HP

info@piercyandco.com  
 www.piercyandco.com

Telephone  
 \*44 (0)20 74249611

**Piercy&Company**

**Notes**  
 This drawing is copyright Piercy&Company.  
 Do not scale from this drawing.  
 All dimensions and levels to be checked on site by the contractor and such dimensions to be his responsibility.  
 Report all drawing errors, omissions and discrepancies to the architect.  
**DISCLAIMER**  
 This document may be issued in an editable digital CAD format to enable others to use it as background information to make alterations and/or additions. In that instance the file will be accompanied by a PDF version as a record of the original file. It is for those parties making such alterations and/or additions to ensure that they make use of current background information.  
 Piercy&Company accepts no liability for either any such alterations and/or additions to the background information by others or any other changes made by others to the architectural content of the background information itself.

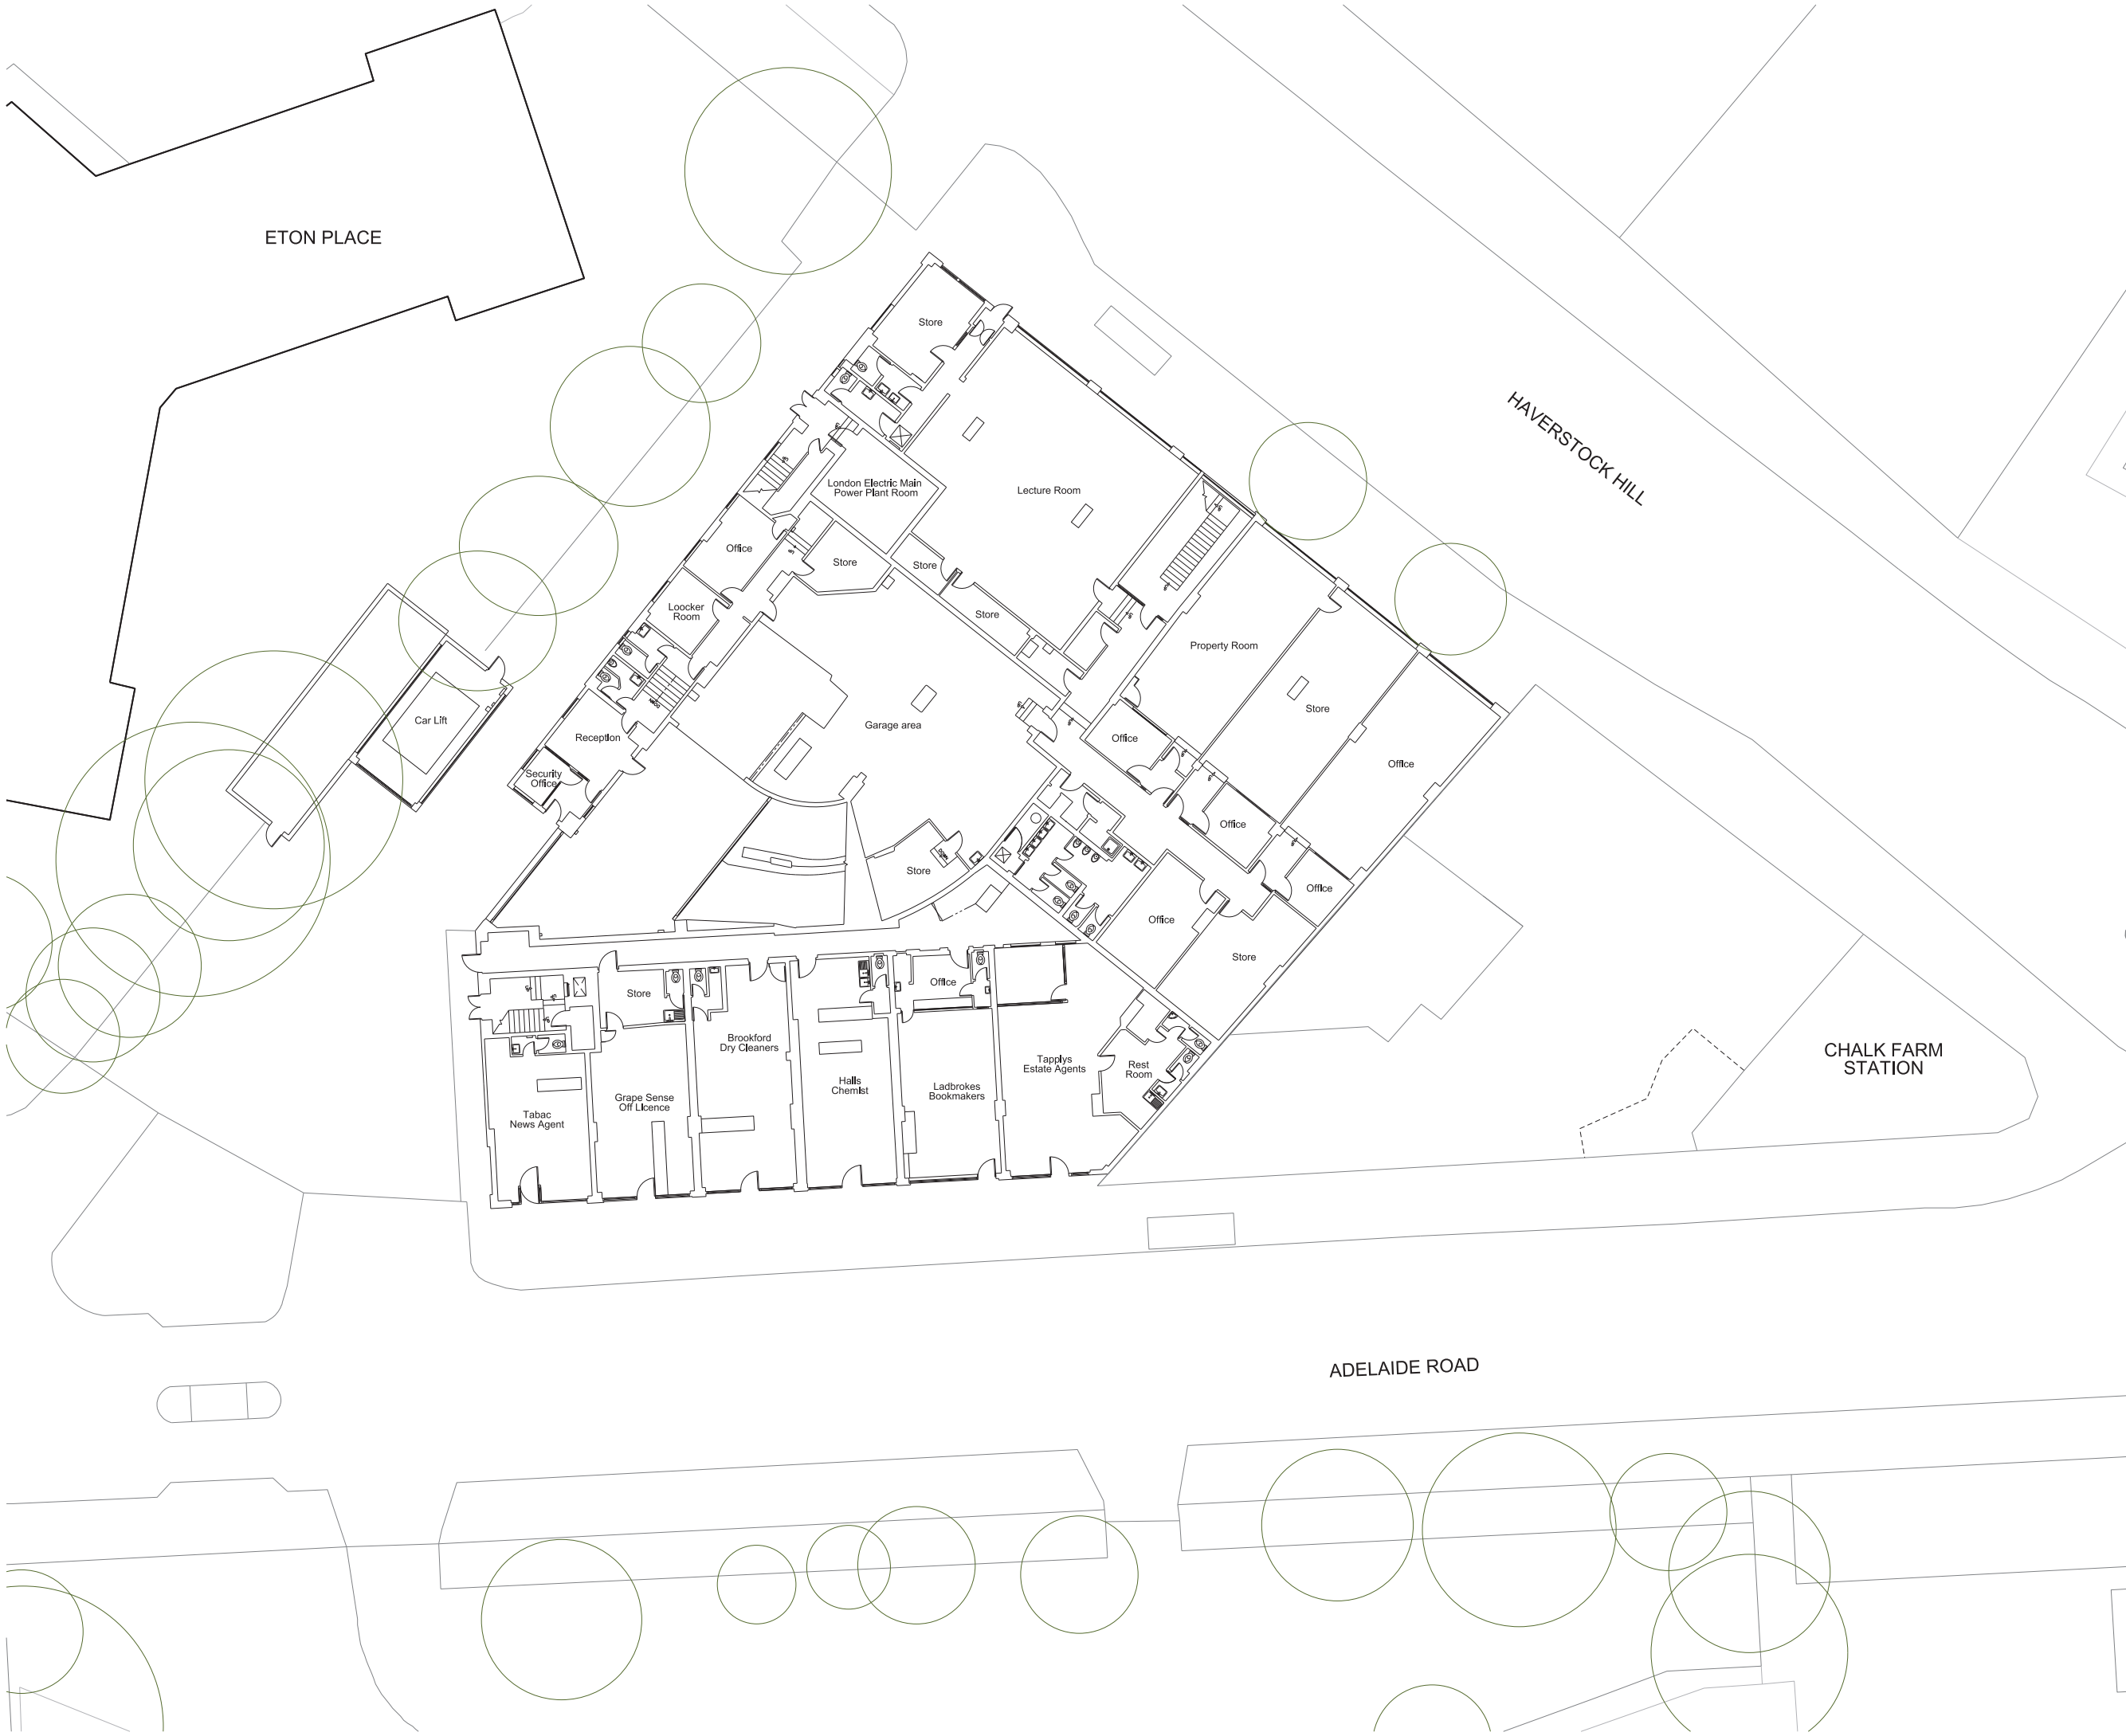

Rev	Date	Description



**Project**  
 HAVERSTOCK HILL

**Client**  
 CAMBRIDGE GATE PROPERTIES

**Date**  
 JULY 2016

**Scale**  
 1:150 @ A1  
 1:300 @ A3

**Drawing Title**  
 Eton Garage: Ground Floor Plan

**Drawn**  
 VP

**Checked**  
 DC

**Approved**  
 SNP


**Drawing Status**  
 PLANNING

Project	DISC	LEVEL	SERIES	Dwg No.	Rev.
13491	AP	L00	01	180	/

122 Arlington Road  
 London NW1 7HP  
 Telephone  
 \*44 (0)20 74249611

info@piercyandco.com  
 www.piercyandco.com

**Piercy&Company**

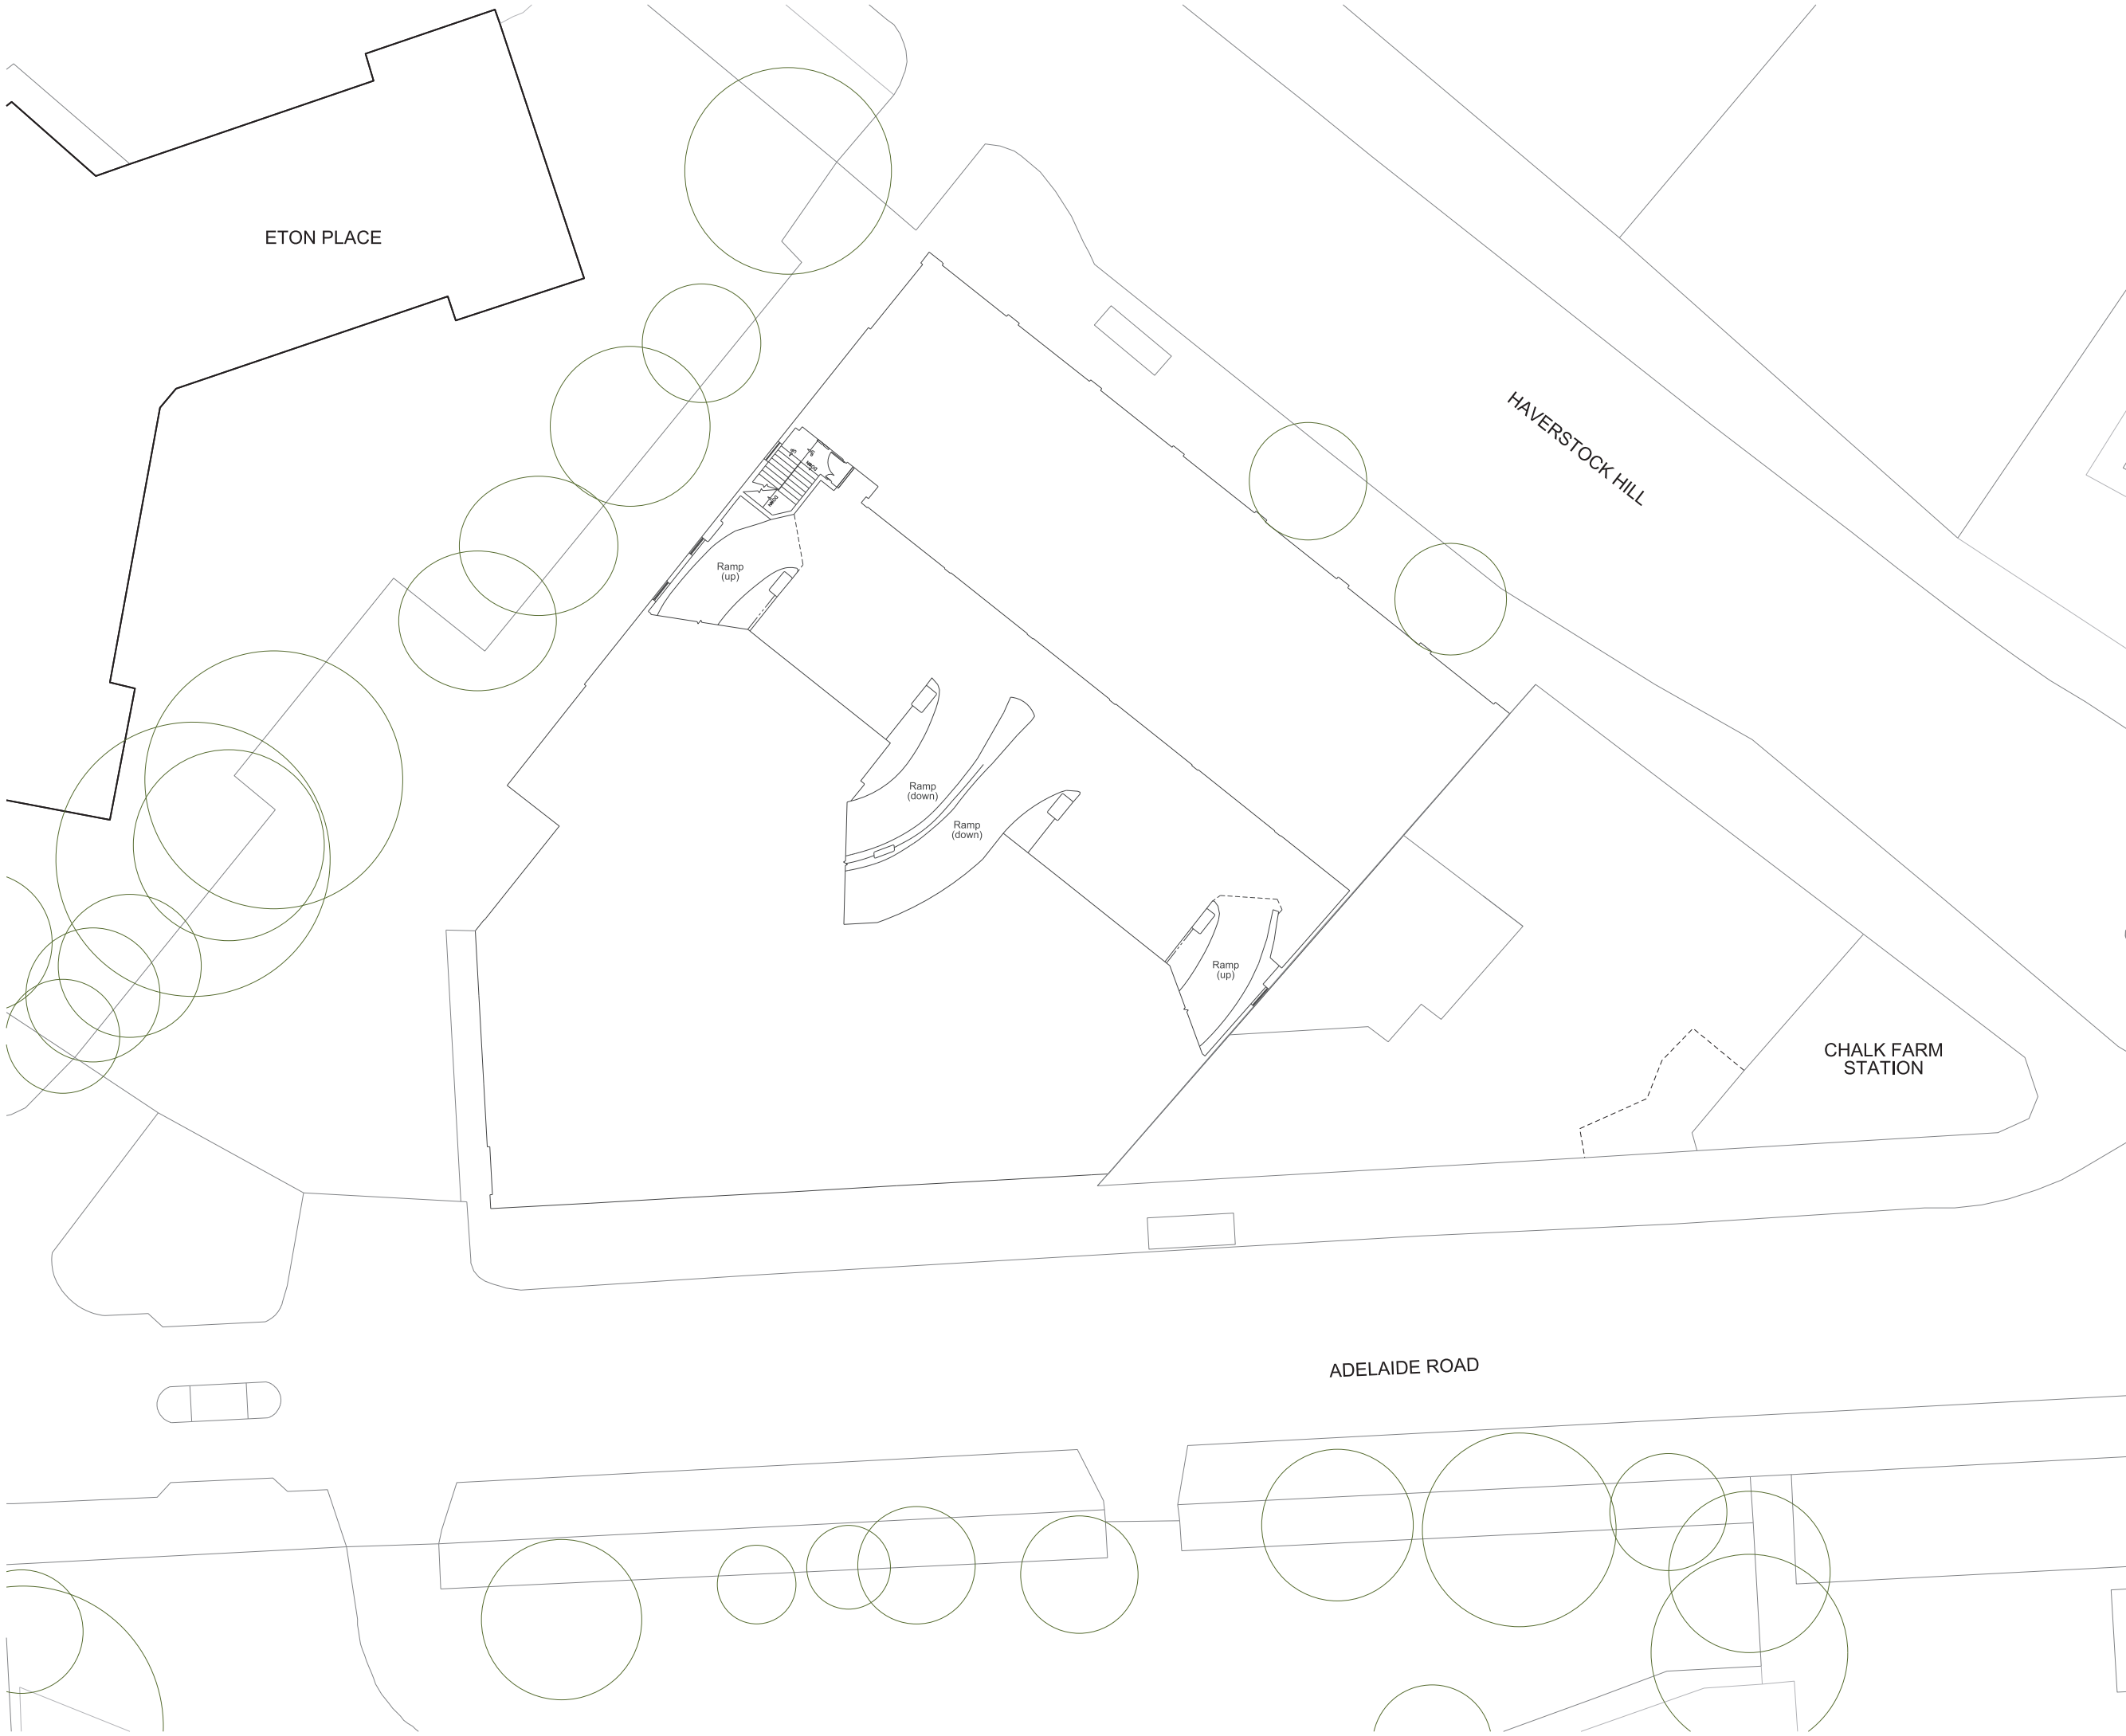

ETON PLACE


HAVERSTOCK HILL

CHALK FARM STATION

ADELAIDE ROAD

**Notes**  
 This drawing is copyright Piercy&Company. Do not scale from this drawing. All dimensions and levels to be checked on site by the contractor and such dimensions to be his responsibility. Report all drawing errors, omissions and discrepancies to the architect.  
**DISCLAIMER**  
 This document may be issued in an editable digital CAD format to enable others to use it as background information to make alterations and/or additions. In that instance the file will be accompanied by a PDF version as a record of the original file. It is for those parties making such alterations and/or additions to ensure that they make use of current background information.  
 Piercy&Company accepts no liability for either any such alterations and/or additions to the background information by others or any other changes made by others to the architectural content of the background information itself.

Rev	Date	Description
-----	------	-------------

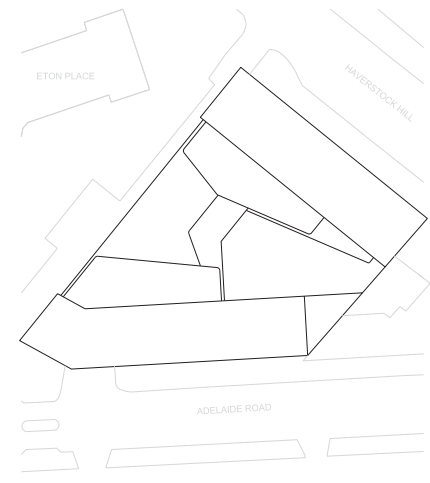

**Project**  
 HAVERSTOCK HILL

**Client**  
 CAMBRIDGE GATE PROPERTIES

**Date**  
 JULY 2016

**Scale**  
 1:150 @ A1  
 1:300 @ A3

**Drawing Title**  
 Eton Garage: Mezzanine Floor Plan

**Drawn**  
 VP

**Checked**  
 DC

**Approved**  
 SNP

**Drawing Status**  
 PLANNING


Project	DISC	LEVEL	SERIES	Dwg No.	Rev.
13491	AP	L01	01	181.00	/

122 Arlington Road  
 London NW1 7HP

info@piercyandco.com  
 www.piercyandco.com

Telephone  
 \*44 (0)20 74249611

**Piercy&Company**

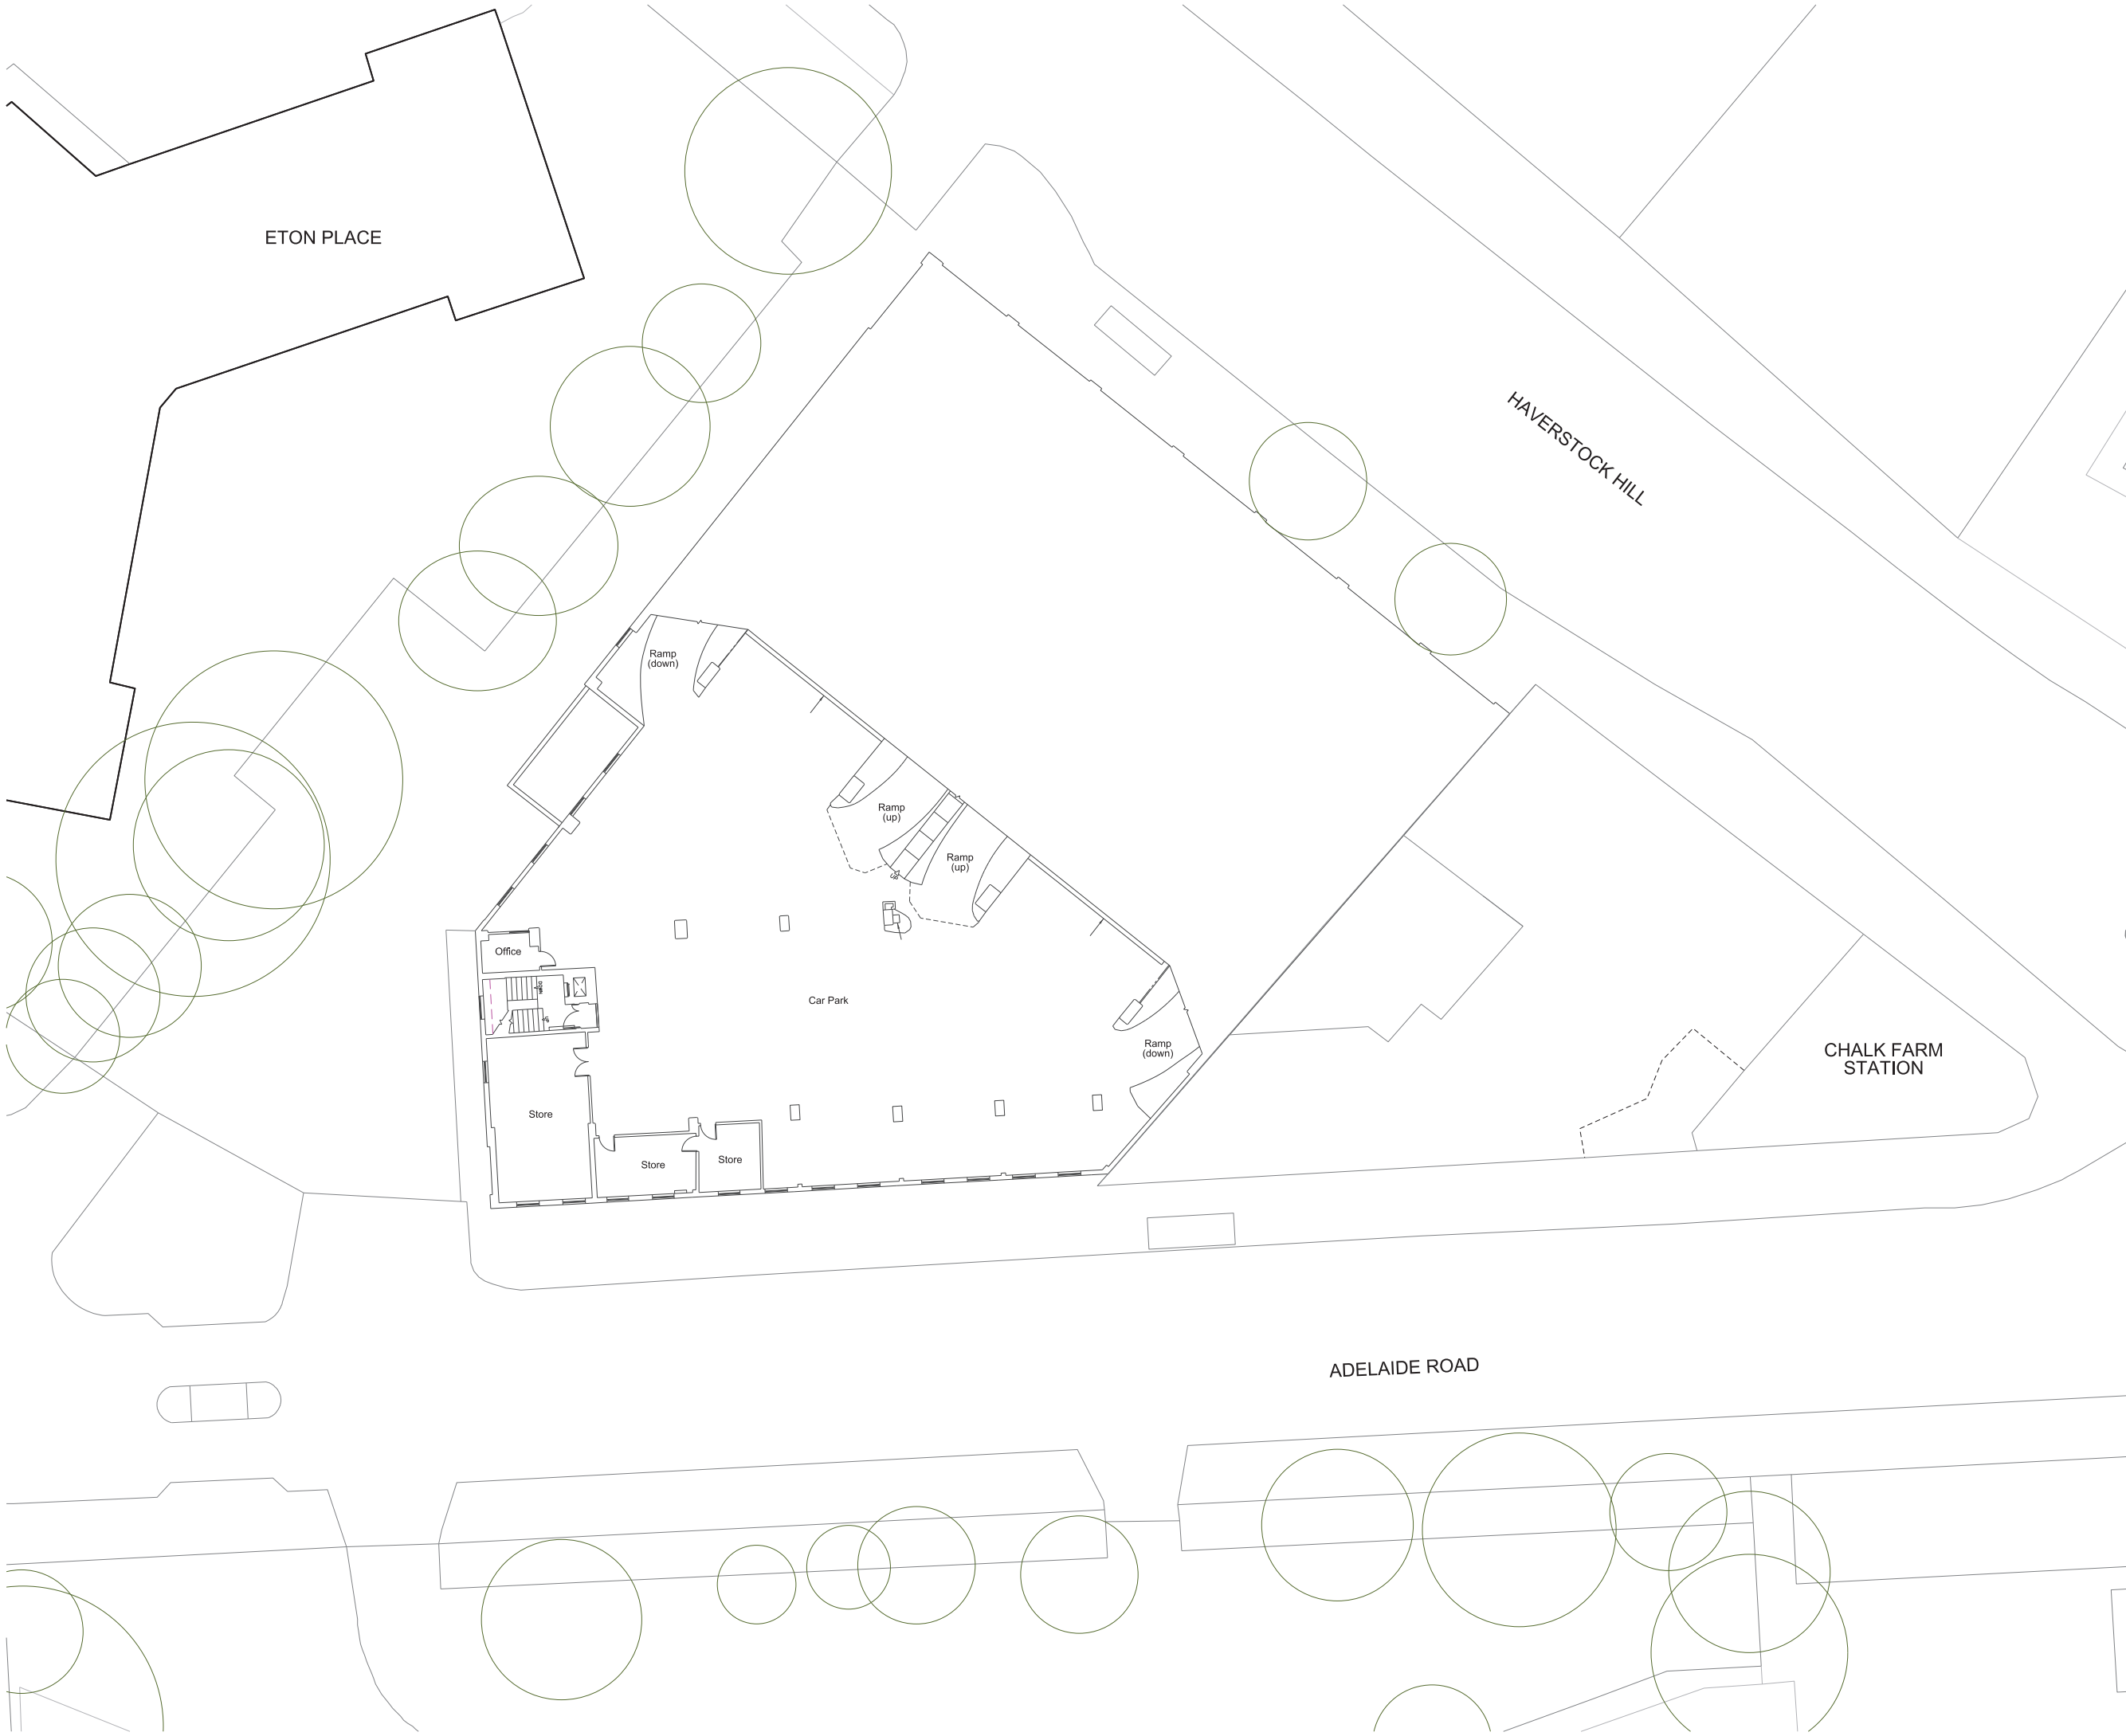

**Notes**  
 This drawing is copyright Piercy&Company.  
 Do not scale from this drawing.  
 All dimensions and levels to be checked on site by the contractor and such dimensions to be his responsibility.  
 Report all drawing errors, omissions and discrepancies to the architect.  
**DISCLAIMER**  
 This document may be issued in an editable digital CAD format to enable others to use it as background information to make alterations and/or additions. In that instance the file will be accompanied by a PDF version as a record of the original file. It is for those parties making such alterations and/or additions to ensure that they make use of current background information.  
 Piercy&Company accepts no liability for either any such alterations and/or additions to the background information by others or any other changes made by others to the architectural content of the background information itself.

Rev	Date	Description
-----	------	-------------



**Project**  
 HAVERSTOCK HILL

**Client**  
 CAMBRIDGE GATE PROPERTIES

**Date**  
 JULY 2016

**Scale**  
 1:150 @ A1  
 1:300 @ A3

**Drawing Title**  
 Eton Garage: First Floor Plan

**Drawn**  
 VP

**Checked**  
 DC

**Approved**  
 SNP

**Drawing Status**  
 PLANNING


Project	DISC	LEVEL	SERIES	Dwg No.	Rev.
13491	AP	L01	01	181.01	/

122 Arlington Road  
 London NW1 7HP

info@piercyandco.com  
 www.piercyandco.com

Telephone  
 \*44 (0)20 74249611

**Piercy&Company**

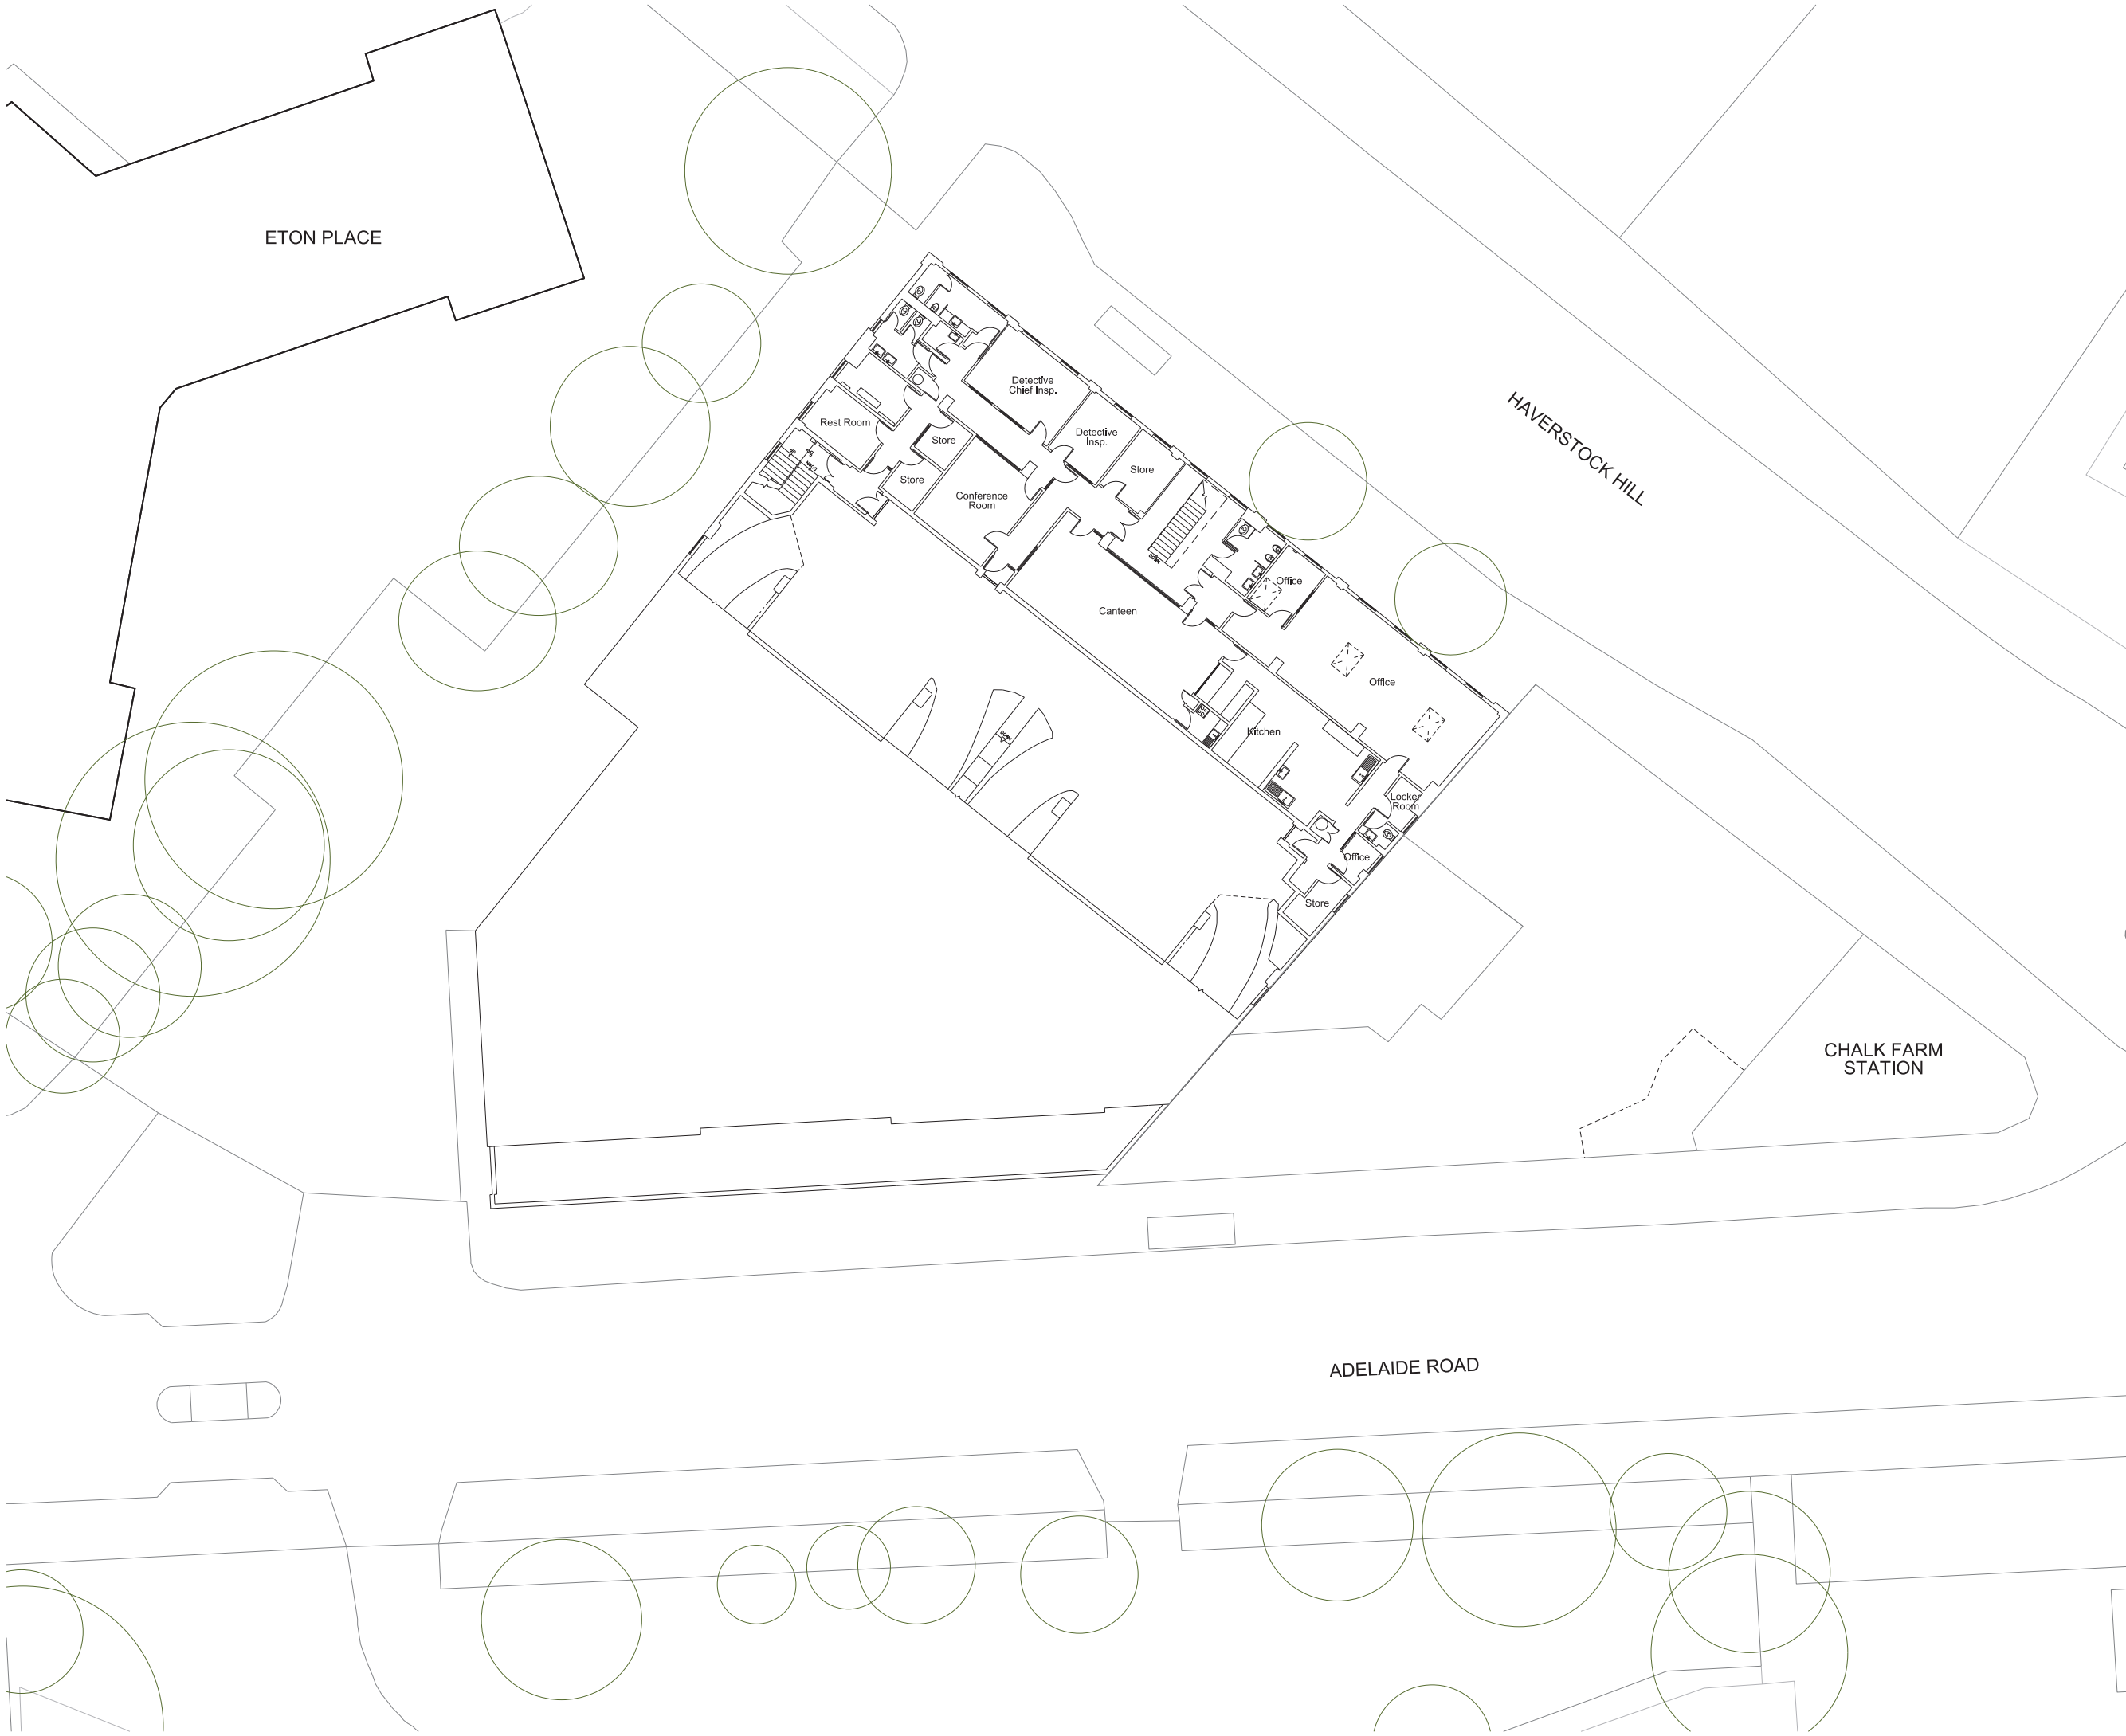

**Notes**  
 This drawing is copyright Piercy&Company.  
 Do not scale from this drawing.  
 All dimensions and levels to be checked on site by the contractor and such dimensions to be his responsibility.  
 Report all drawing errors, omissions and discrepancies to the architect.  
**DISCLAIMER**  
 This document may be issued in an editable digital CAD format to enable others to use it as background information to make alterations and/or additions. In that instance the file will be accompanied by a PDF version as a record of the original file. It is for those parties making such alterations and/or additions to ensure that they make use of current background information.  
 Piercy&Company accepts no liability for either any such alterations and/or additions to the background information by others or any other changes made by others to the architectural content of the background information itself.

Rev	Date	Description
-----	------	-------------



**Project**  
 HAVERSTOCK HILL

**Client**  
 CAMBRIDGE GATE PROPERTIES

**Date**  
 JULY 2016

**Scale**  
 1:150 @ A1  
 1:300 @ A3

**Drawing Title**  
 Eton Garage: Second Floor Plan

**Drawn**  
 VP

**Checked**  
 DC

**Approved**  
 SNP

**Drawing Status**  
 PLANNING

Project	DISC	LEVEL	SERIES	Dwg No.	Rev.
13491	AP	L02	01	182	/


122 Arlington Road  
 London NW1 7HP

info@piercyandco.com  
 www.piercyandco.com

Telephone  
 \*44 (0)20 7424 9611

**Piercy&Company**



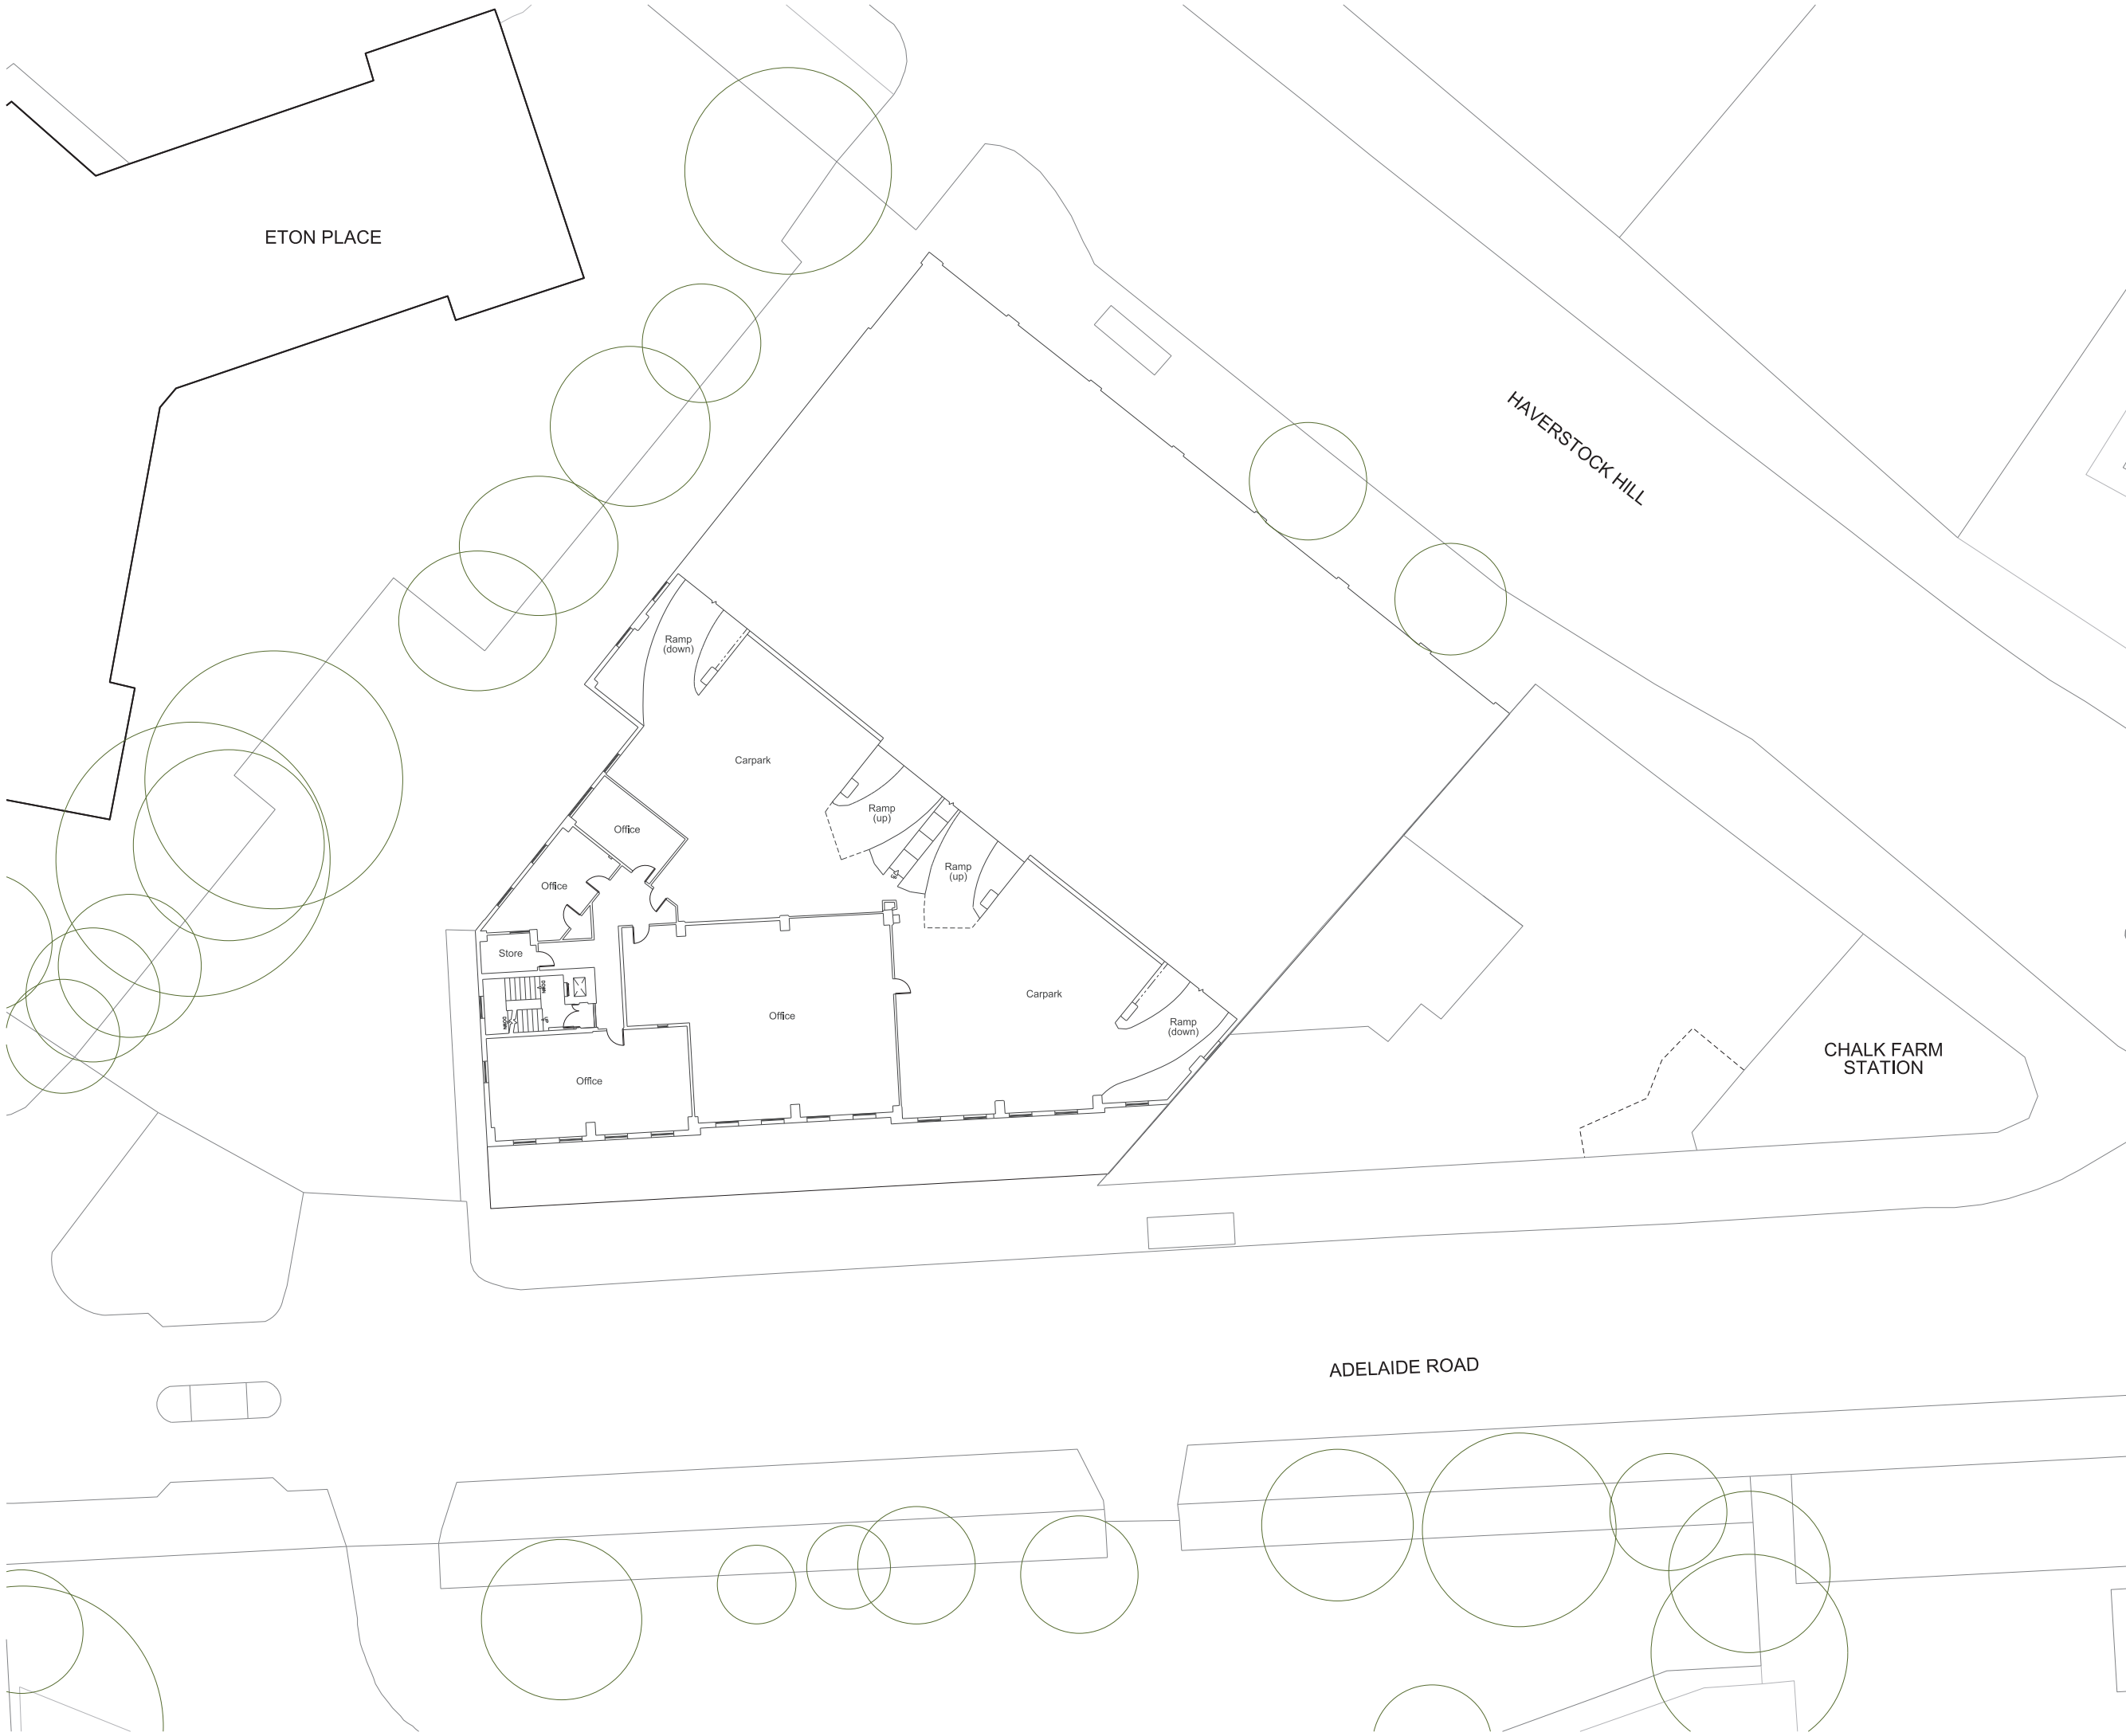

**Notes**  
 This drawing is copyright Piercy&Company.  
 Do not scale from this drawing.  
 All dimensions and levels to be checked on site by the contractor and such dimensions to be his responsibility.  
 Report all drawing errors, omissions and discrepancies to the architect.  
**DISCLAIMER**  
 This document may be issued in an editable digital CAD format to enable others to use it as background information to make alterations and/or additions. In that instance the file will be accompanied by a PDF version as a record of the original file. It is for those parties making such alterations and/or additions to ensure that they make use of current background information.  
 Piercy&Company accepts no liability for either any such alterations and/or additions to the background information by others or any other changes made by others to the architectural content of the background information itself.

Rev	Date	Description
-----	------	-------------



**Project**  
 HAVERSTOCK HILL

**Client**  
 CAMBRIDGE GATE PROPERTIES

**Date**  
 JULY 2016

**Scale**  
 1:150 @ A1  
 1:300 @ A3

**Drawing Title**  
 Eton Garage: Third Floor Plan

**Drawn** VP  
**Checked** DC  
**Approved** SNP


**Drawing Status**  
 PLANNING

Project	DISC	LEVEL	SERIES	Dwg No.	Rev.
13491	AP	L03	01	183	/

122 Arlington Road  
 London NW1 7HP  
 Telephone  
 \*44 (0)20 74249611

info@piercyandco.com  
 www.piercyandco.com

**Piercy&Company**

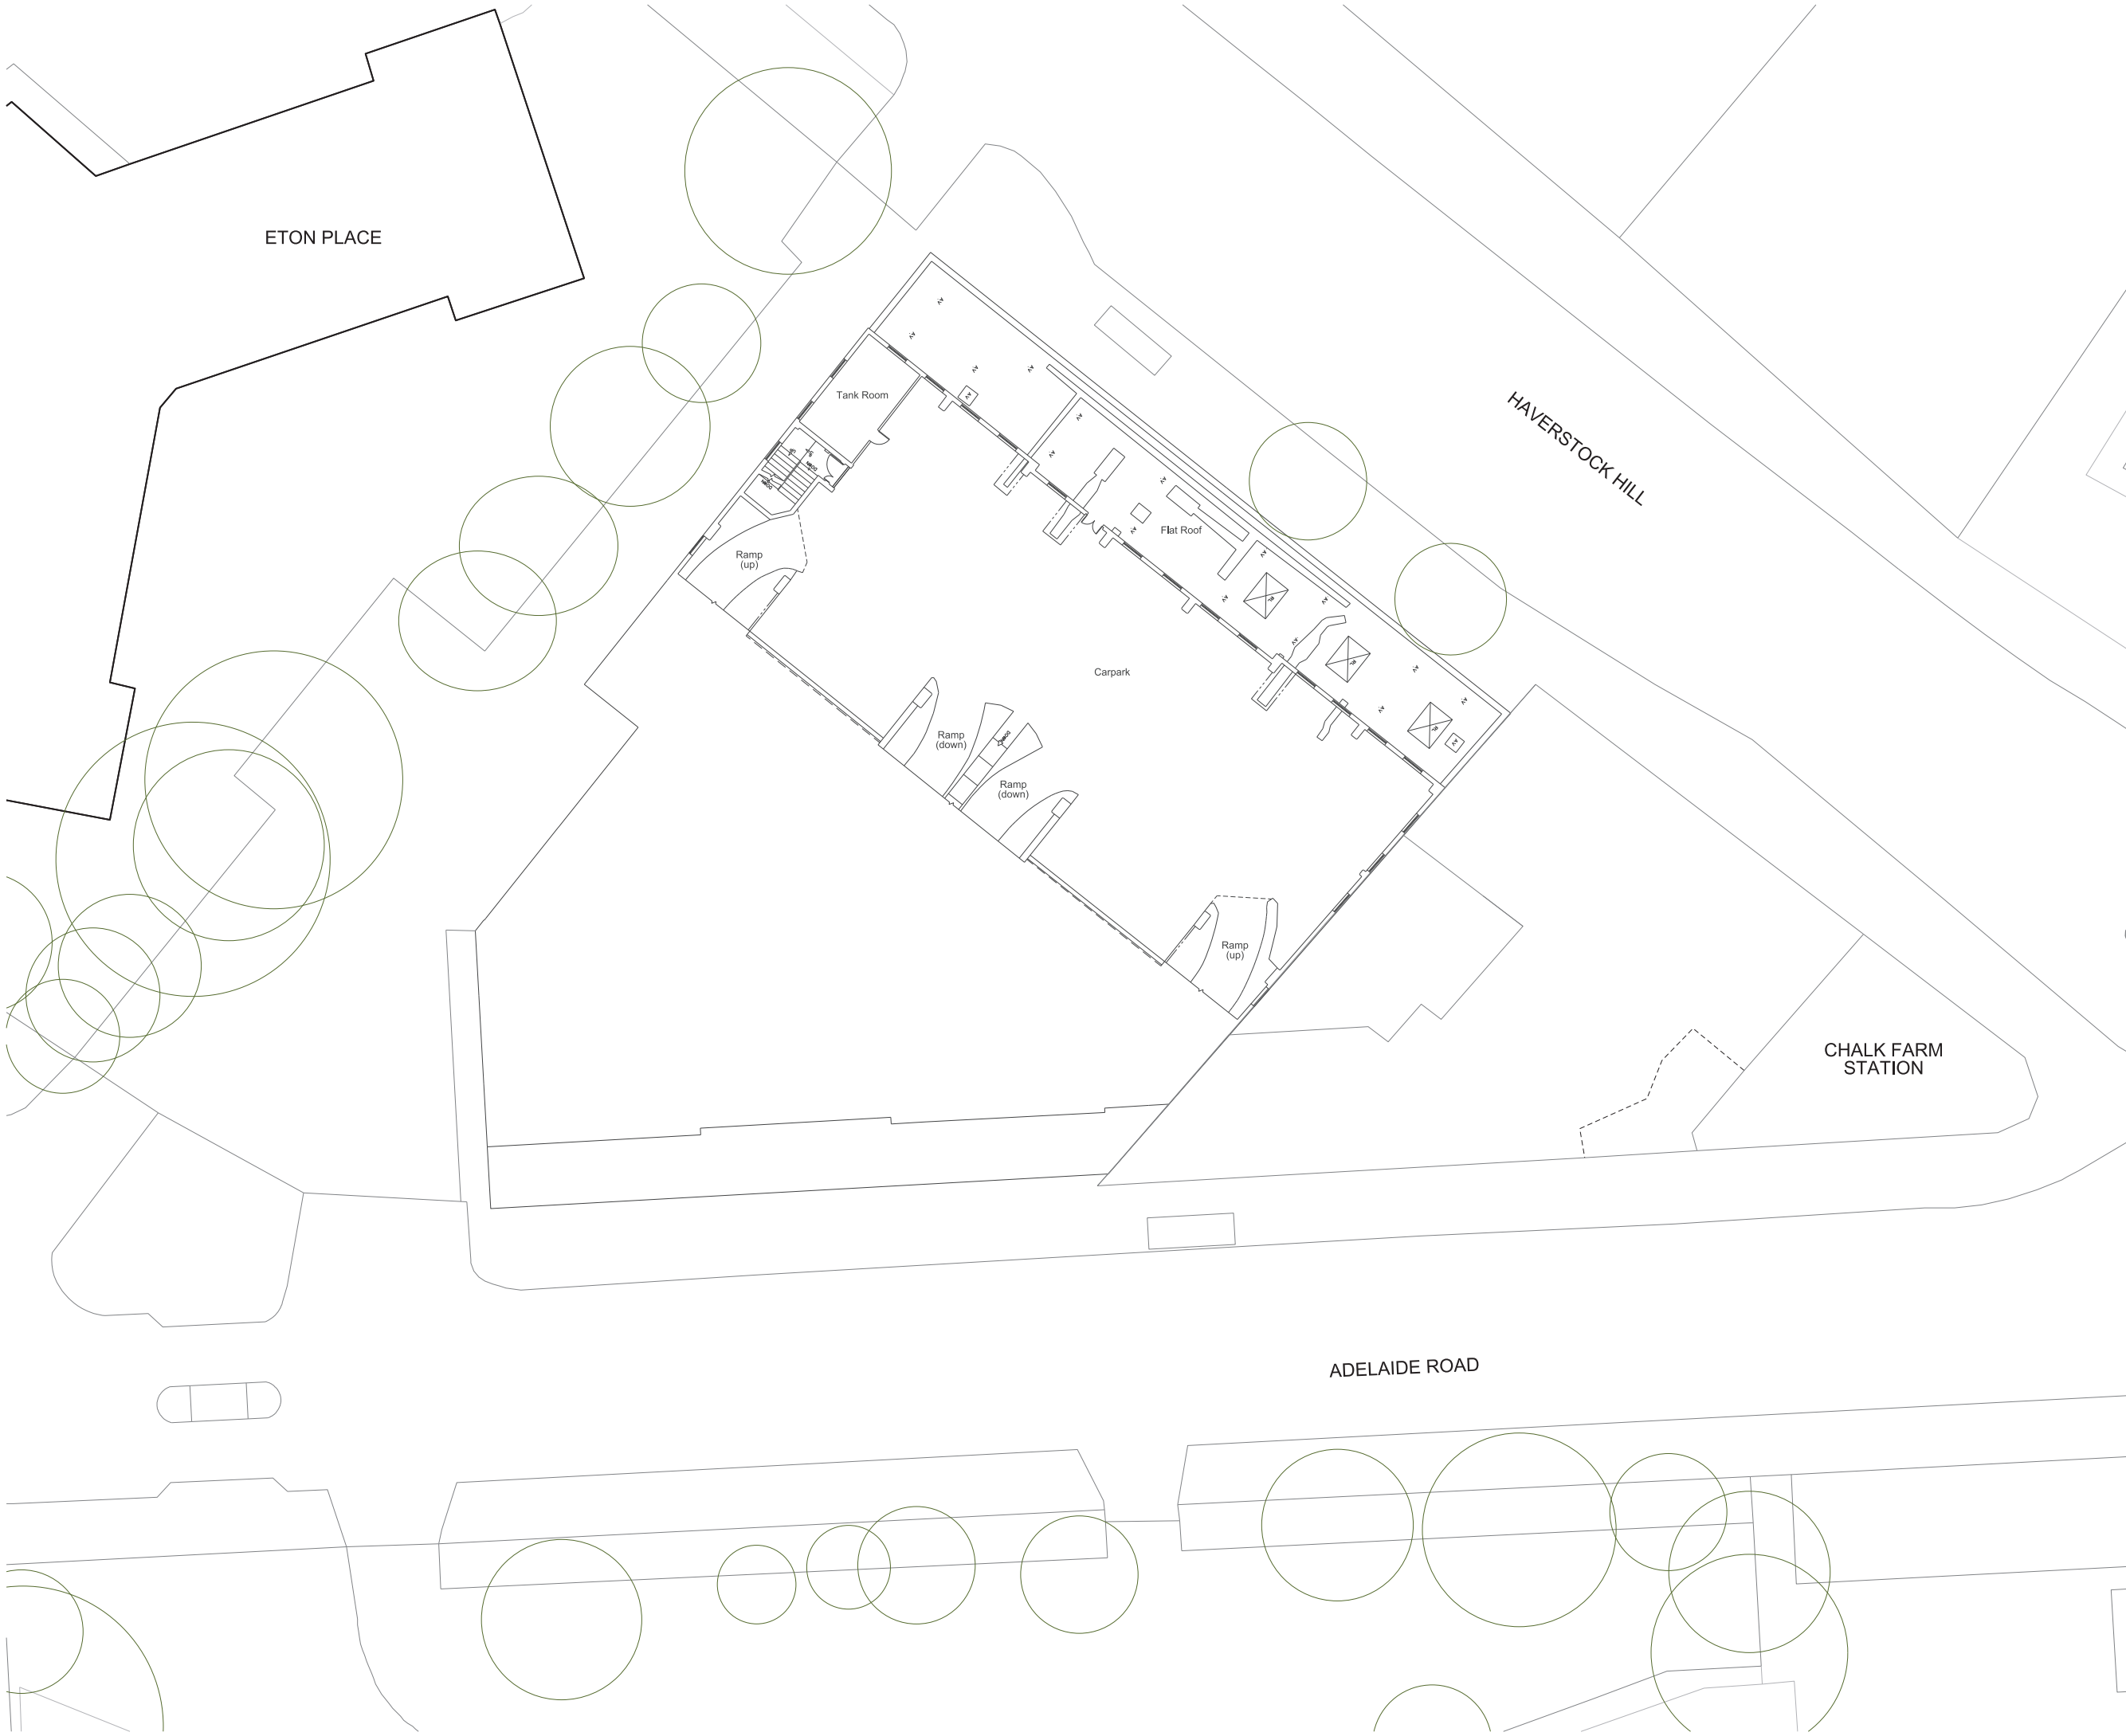

**Notes**  
 This drawing is copyright Piercy&Company.  
 Do not scale from this drawing.  
 All dimensions and levels to be checked on site by the contractor and such dimensions to be his responsibility.  
 Report all drawing errors, omissions and discrepancies to the architect.  
**DISCLAIMER**  
 This document may be issued in an editable digital CAD format to enable others to use it as background information to make alterations and/or additions. In that instance the file will be accompanied by a PDF version as a record of the original file. It is for those parties making such alterations and/or additions to ensure that they make use of current background information.  
 Piercy&Company accepts no liability for either any such alterations and/or additions to the background information by others; or any other changes made by others to the architectural content of the background information itself.

Rev	Date	Description



**Project**  
 HAVERSTOCK HILL

**Client**  
 CAMBRIDGE GATE PROPERTIES

**Date**  
 JULY 2016

**Scale**  
 1:150 @ A1  
 1:300 @ A3

**Drawing Title**  
 Eton Garage: Fourth Floor Plan

**Drawn** VP  
**Checked** DC  
**Approved** SNP

**Drawing Status**  
 PLANNING


Project	DISC	LEVEL	SERIES	Dwg No.	Rev.
13491	AP	L04	01	184	/

122 Arlington Road  
 London NW1 7HP  
 Telephone  
 \*44 (0)20 74249611

info@piercyandco.com  
 www.piercyandco.com

**Piercy&Company**

**Notes**  
 This drawing is copyright Piercy&Company. Do not scale from this drawing. All dimensions and levels to be checked on site by the contractor and such dimensions to be his responsibility. Report all drawing errors, omissions and discrepancies to the architect.  
**DISCLAIMER**  
 This document may be issued in an editable digital CAD format to enable others to use it as background information to make alterations and/or additions. In that instance the file will be accompanied by a PDF version as a record of the original file. It is for those parties making such alterations and/or additions to ensure that they make use of current background information.  
 Piercy&Company accepts no liability for either any such alterations and/or additions to the background information by others or any other changes made by others to the architectural content of the background information itself.

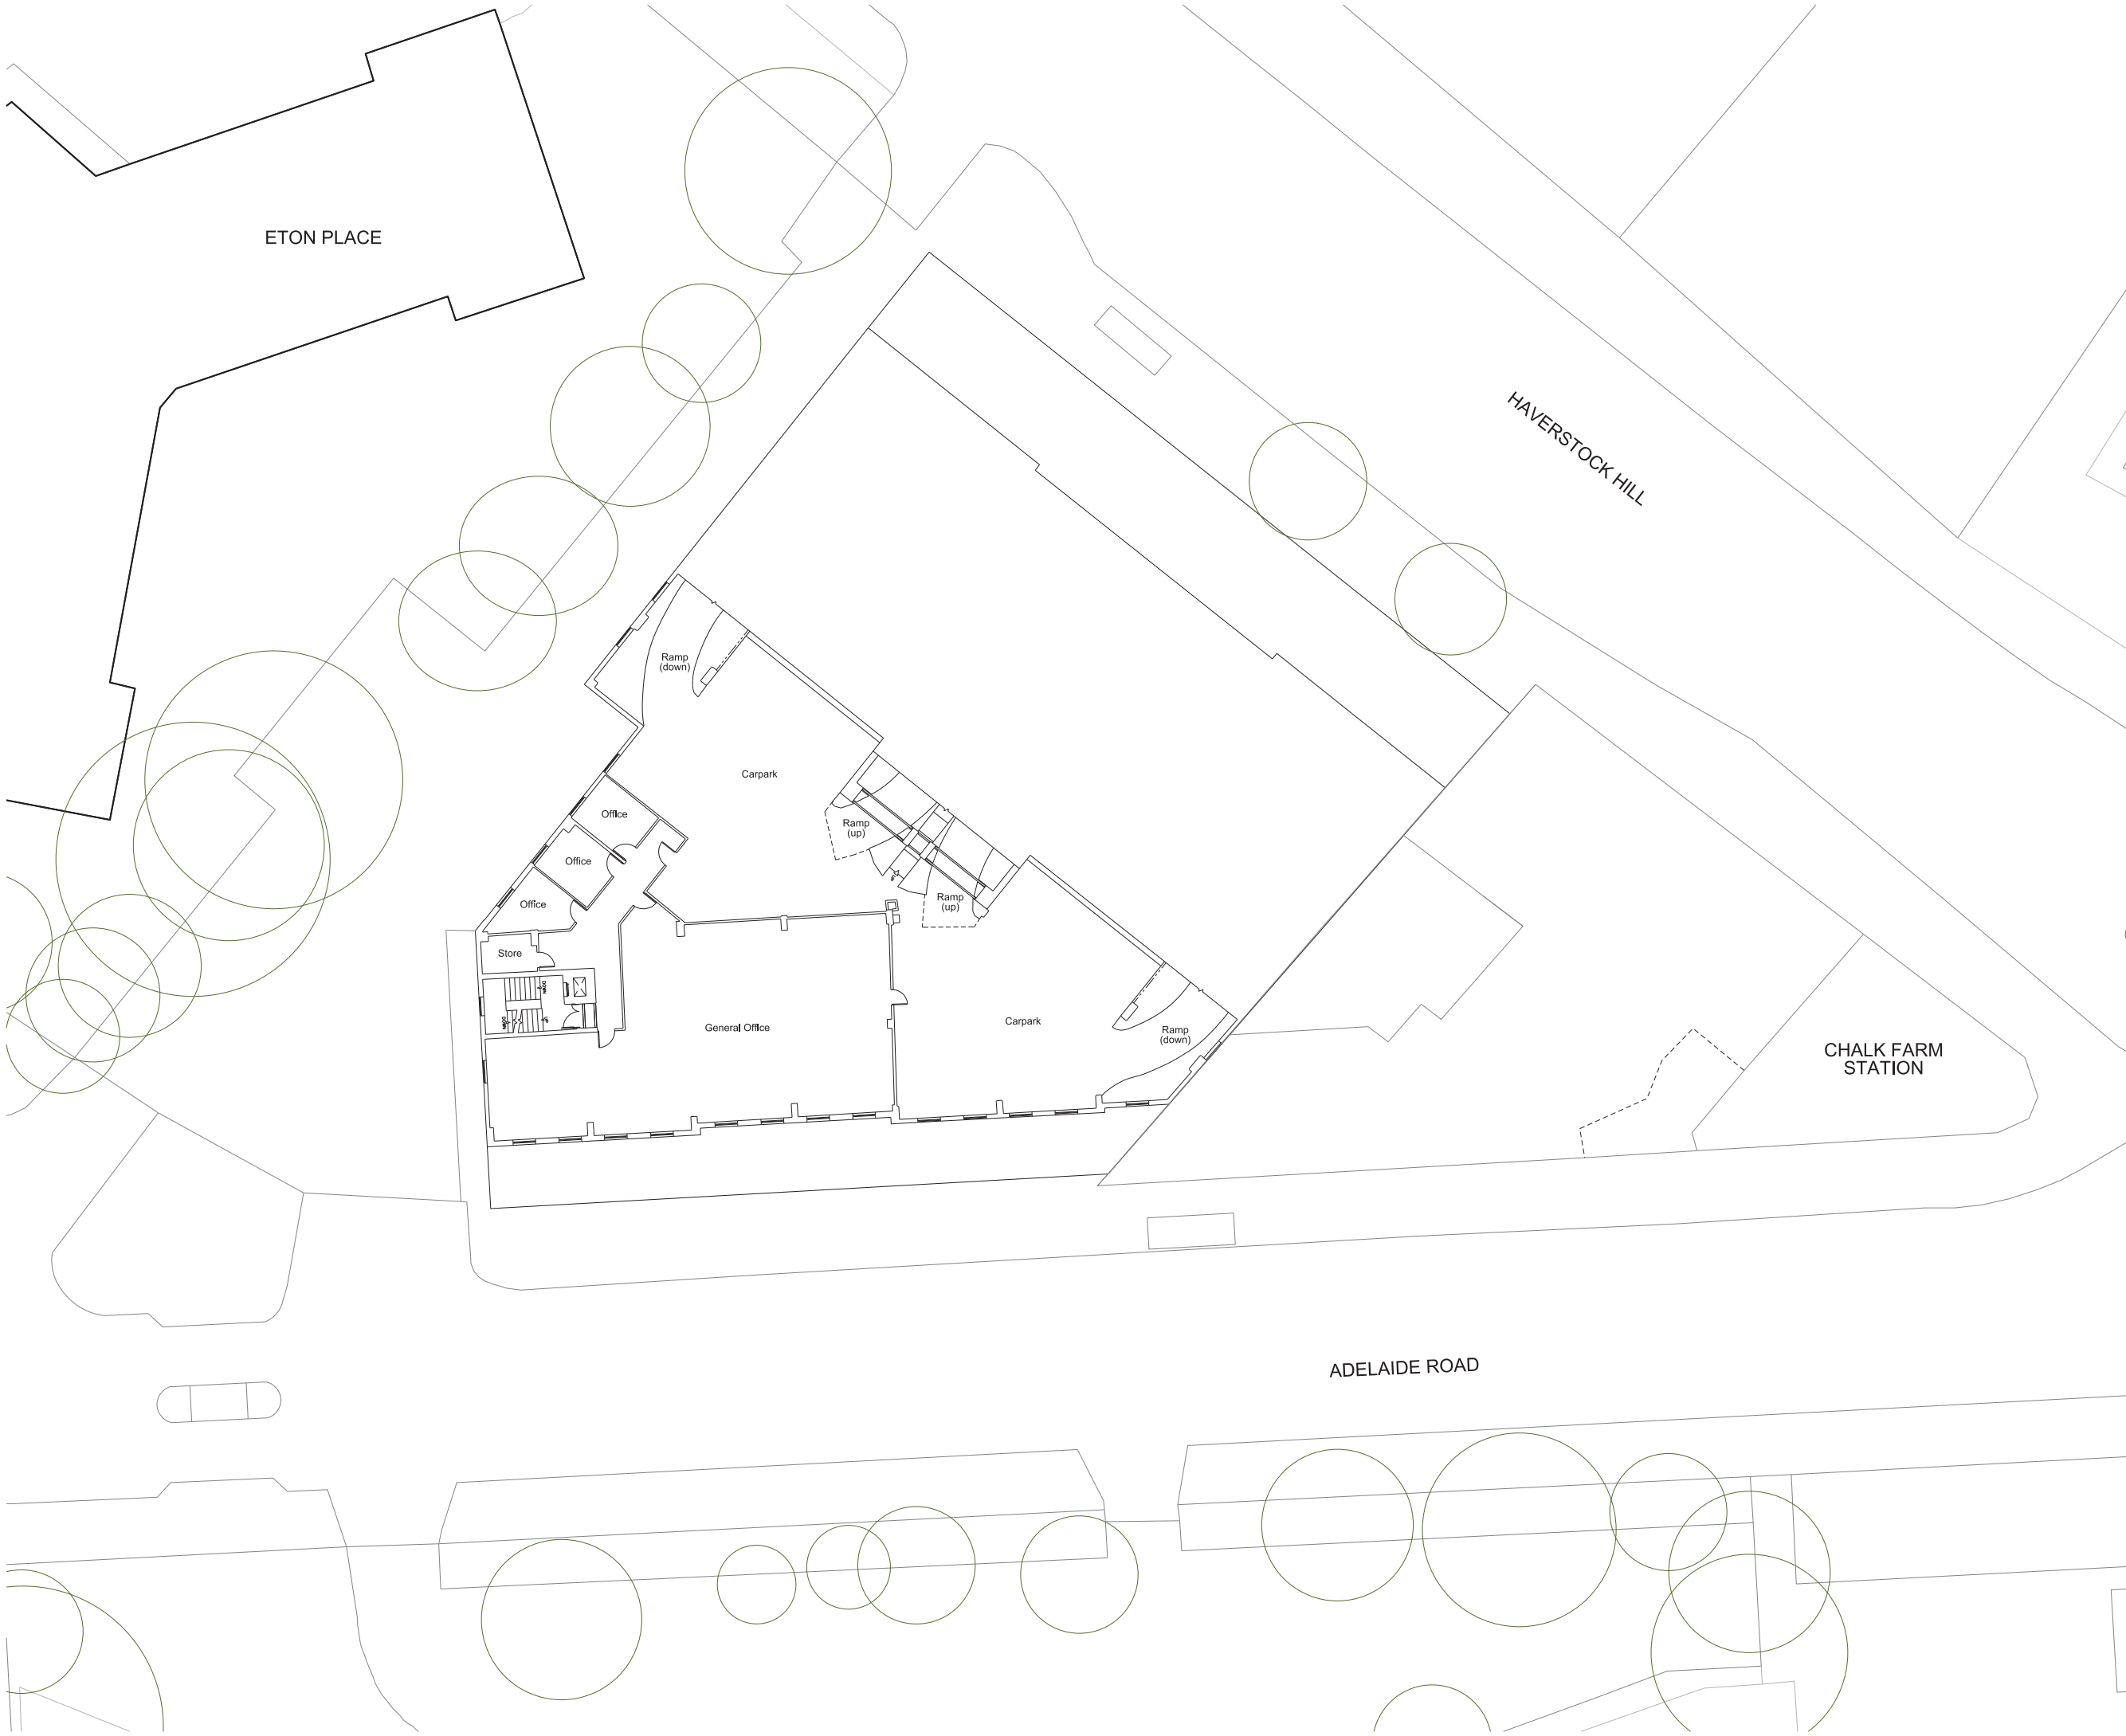

Rev	Date	Description
-----	------	-------------



**Project**  
 HAVERSTOCK HILL

**Client**  
 CAMBRIDGE GATE PROPERTIES

**Date**  
 JULY 2016

**Scale**  
 1:150 @ A1  
 1:300 @ A3

**Drawing Title**  
 Eton Garage: Fifth Floor Plan

**Drawn**  
 VP

**Checked**  
 DC

**Approved**  
 SNP

**Drawing Status**  
 PLANNING


Project	DISC	LEVEL	SERIES	Dwg No.	Rev.
13491	AP	L05	01	185	/

122 Arlington Road  
 London NW1 7HP

info@piercyandco.com  
 www.piercyandco.com

Telephone  
 \*44 (0)20 74249611

**Piercy&Company**

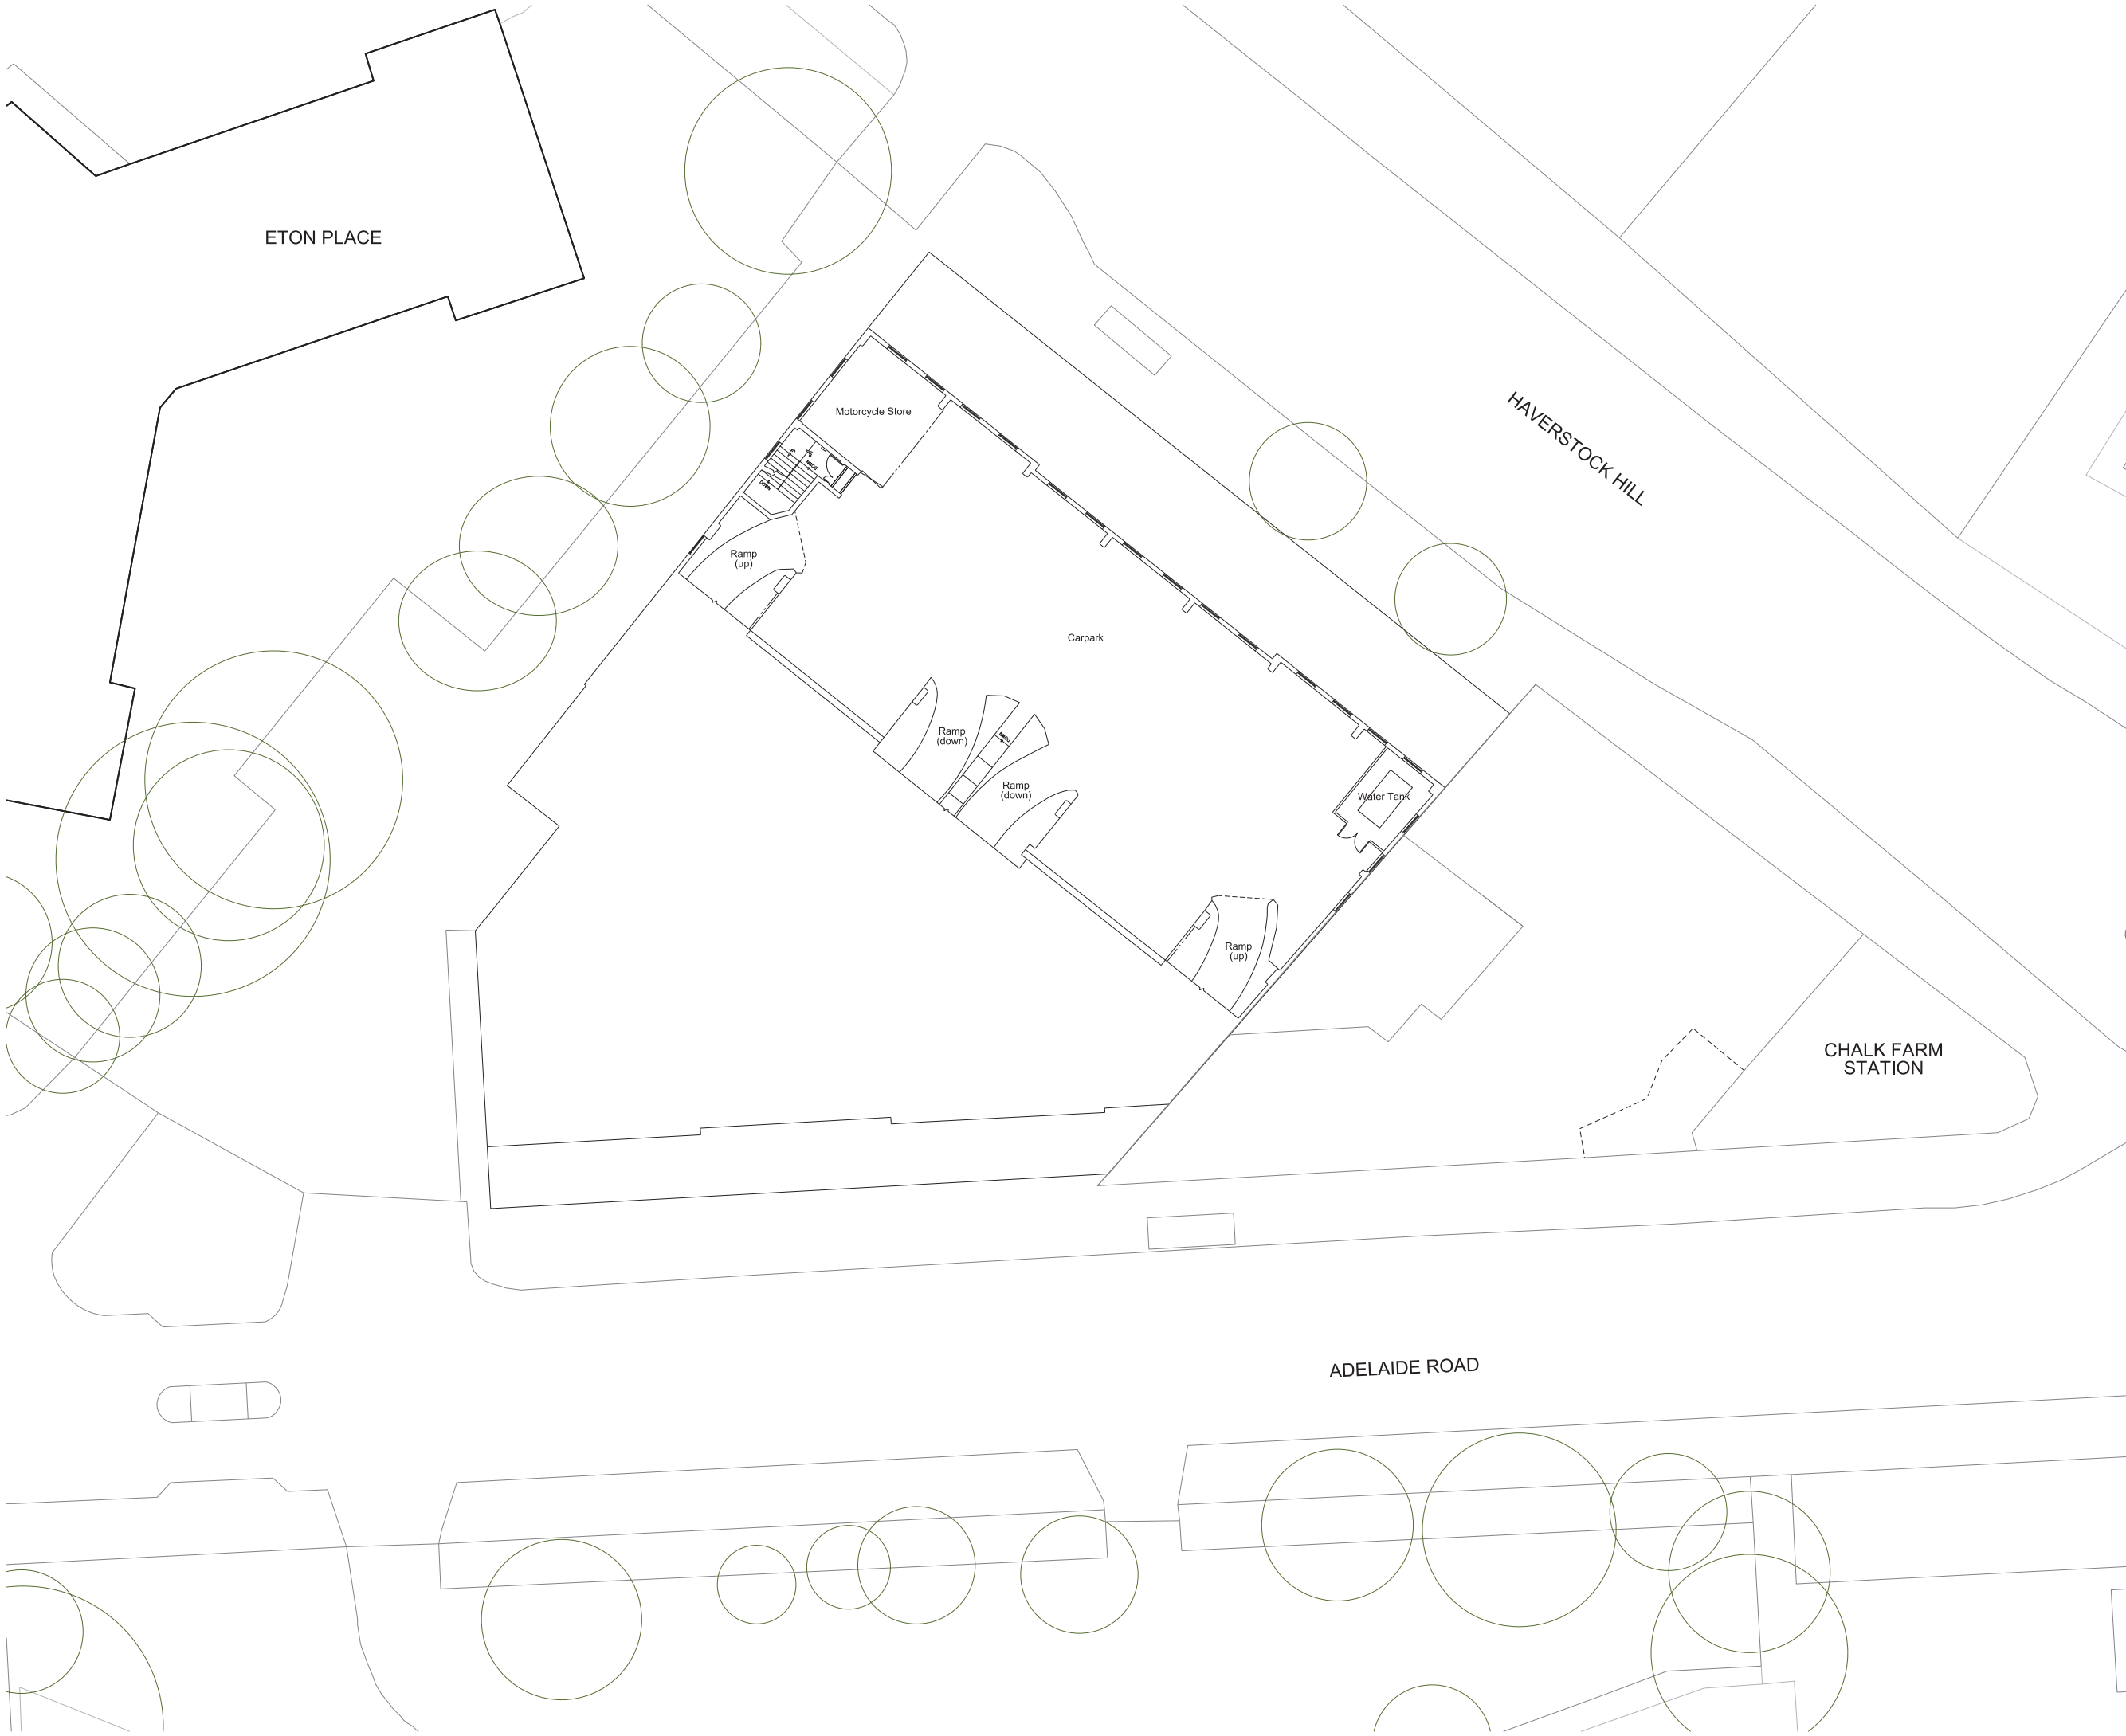

**Notes**  
 This drawing is copyright Piercy&Company. Do not scale from this drawing. All dimensions and levels to be checked on site by the contractor and such dimensions to be his responsibility. Report all drawing errors, omissions and discrepancies to the architect.  
**DISCLAIMER**  
 This document may be issued in an editable digital CAD format to enable others to use it as background information to make alterations and/or additions. In that instance the file will be accompanied by a PDF version as a record of the original file. It is for those parties making such alterations and/or additions to ensure that they make use of current background information.  
 Piercy&Company accepts no liability for either any such alterations and/or additions to the background information by others or any other changes made by others to the architectural content of the background information itself.

Rev	Date	Description
-----	------	-------------



**Project**  
 HAVERSTOCK HILL

**Client**  
 CAMBRIDGE GATE PROPERTIES

**Date**  
 JULY 2016

**Scale**  
 1:150 @ A1  
 1:300 @ A3

**Drawing Title**  
 Eton Garage: Sixth Floor Plan

**Drawn**  
 VP

**Checked**  
 DC

**Approved**  
 SNP

**Drawing Status**  
 PLANNING


Project	DISC	LEVEL	SERIES	Dwg No.	Rev.
13491	AP	L06	01	186	/

122 Arlington Road  
 London NW1 7HP

info@piercyandco.com  
 www.piercyandco.com


Telephone  
 \*44 (0)20 74249611

**Piercy&Company**

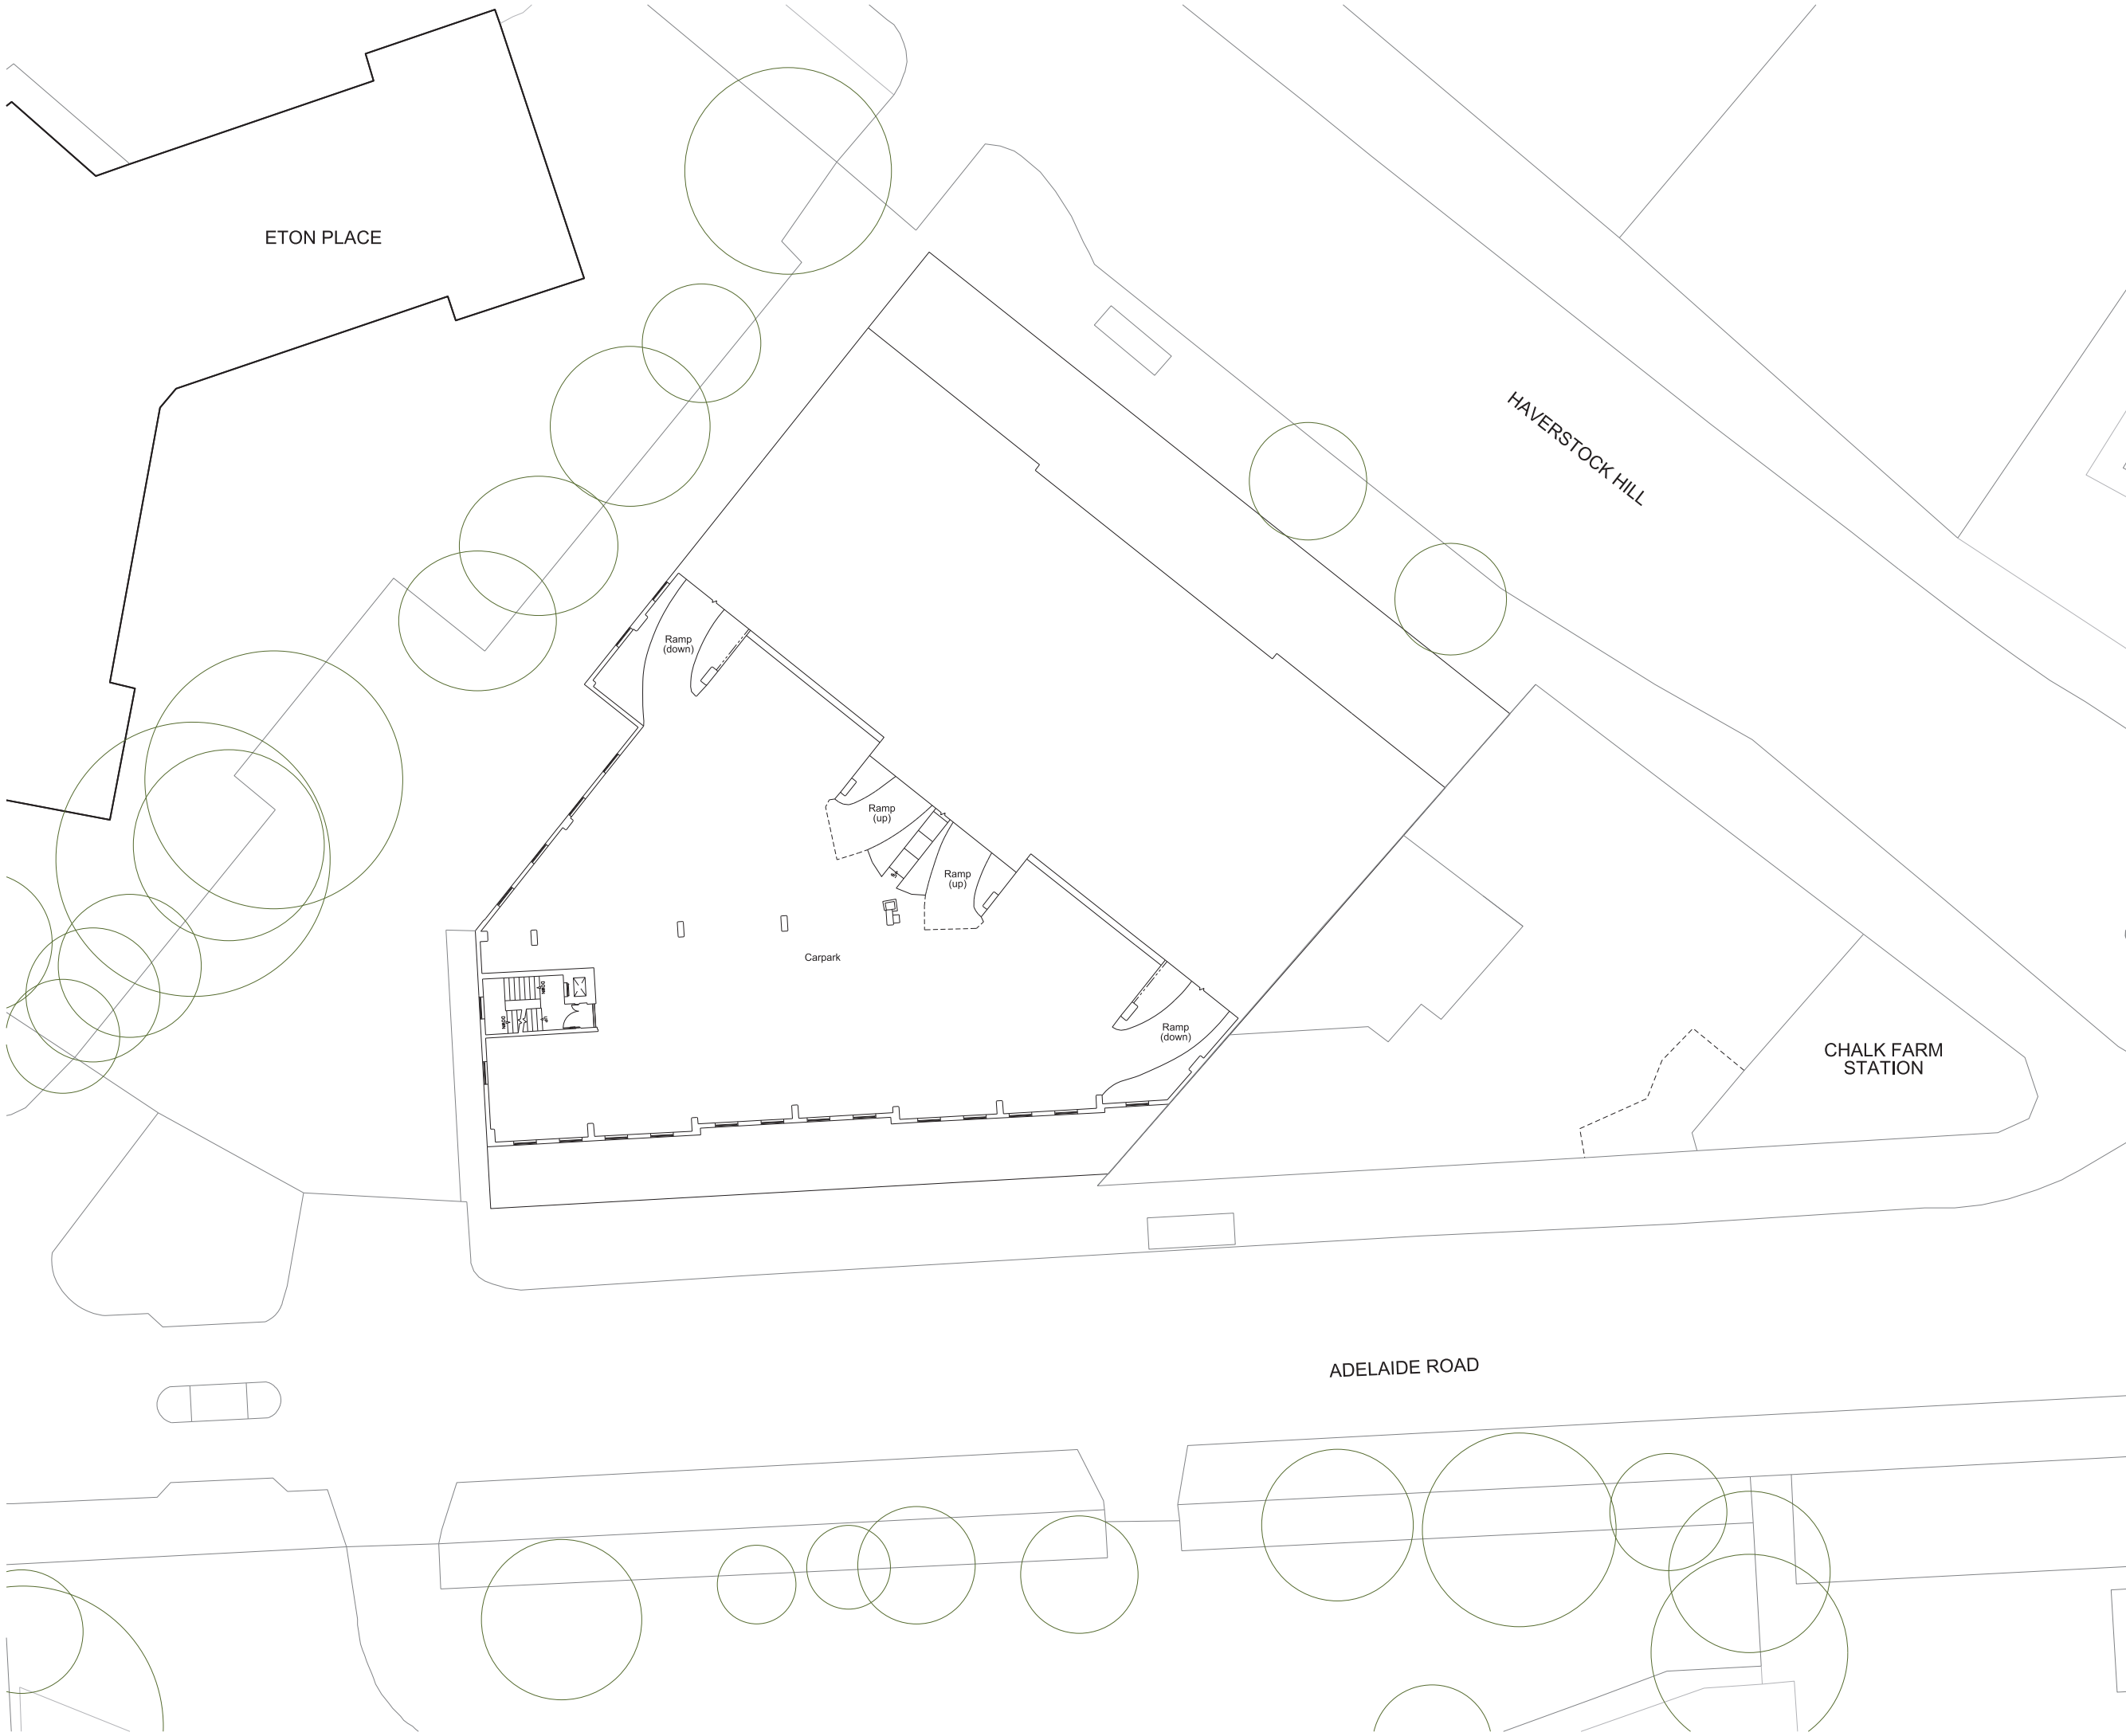

**Notes**  
 This drawing is copyright Piercy&Company. Do not scale from this drawing. All dimensions and levels to be checked on site by the contractor and such dimensions to be his responsibility. Report all drawing errors, omissions and discrepancies to the architect.  
**DISCLAIMER**  
 This document may be issued in an editable digital CAD format to enable others to use it as background information to make alterations and/or additions. In that instance the file will be accompanied by a PDF version as a record of the original file. It is for those parties making such alterations and/or additions to ensure that they make use of current background information.  
 Piercy&Company accepts no liability for either any such alterations and/or additions to the background information by others or any other changes made by others to the architectural content of the background information itself.

Rev	Date	Description
-----	------	-------------

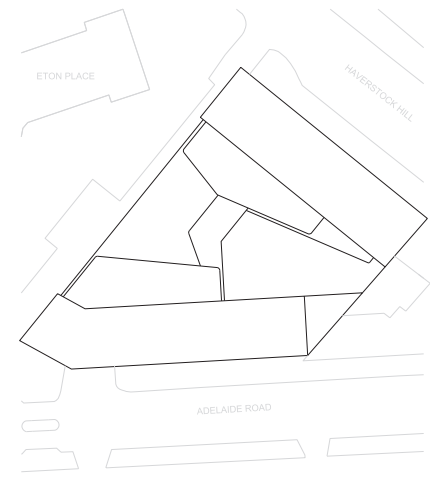

**Project**  
 HAVERSTOCK HILL

**Client**  
 CAMBRIDGE GATE PROPERTIES

**Date**  
 JULY 2016

**Scale**  
 1:150 @ A1  
 1:300 @ A3

**Drawing Title**  
 Eton Garage: Seventh Floor Plan

**Drawn** VP  
**Checked** DC  
**Approved** SNP


**Drawing Status**  
 PLANNING

Project	DISC	LEVEL	SERIES	Dwg No.	Rev.
13491	AP	L07	01	187	/

122 Arlington Road  
 London NW1 7HP  
 Telephone  
 \*44 (0)20 74249611


info@piercyandco.com  
 www.piercyandco.com

**Piercy&Company**

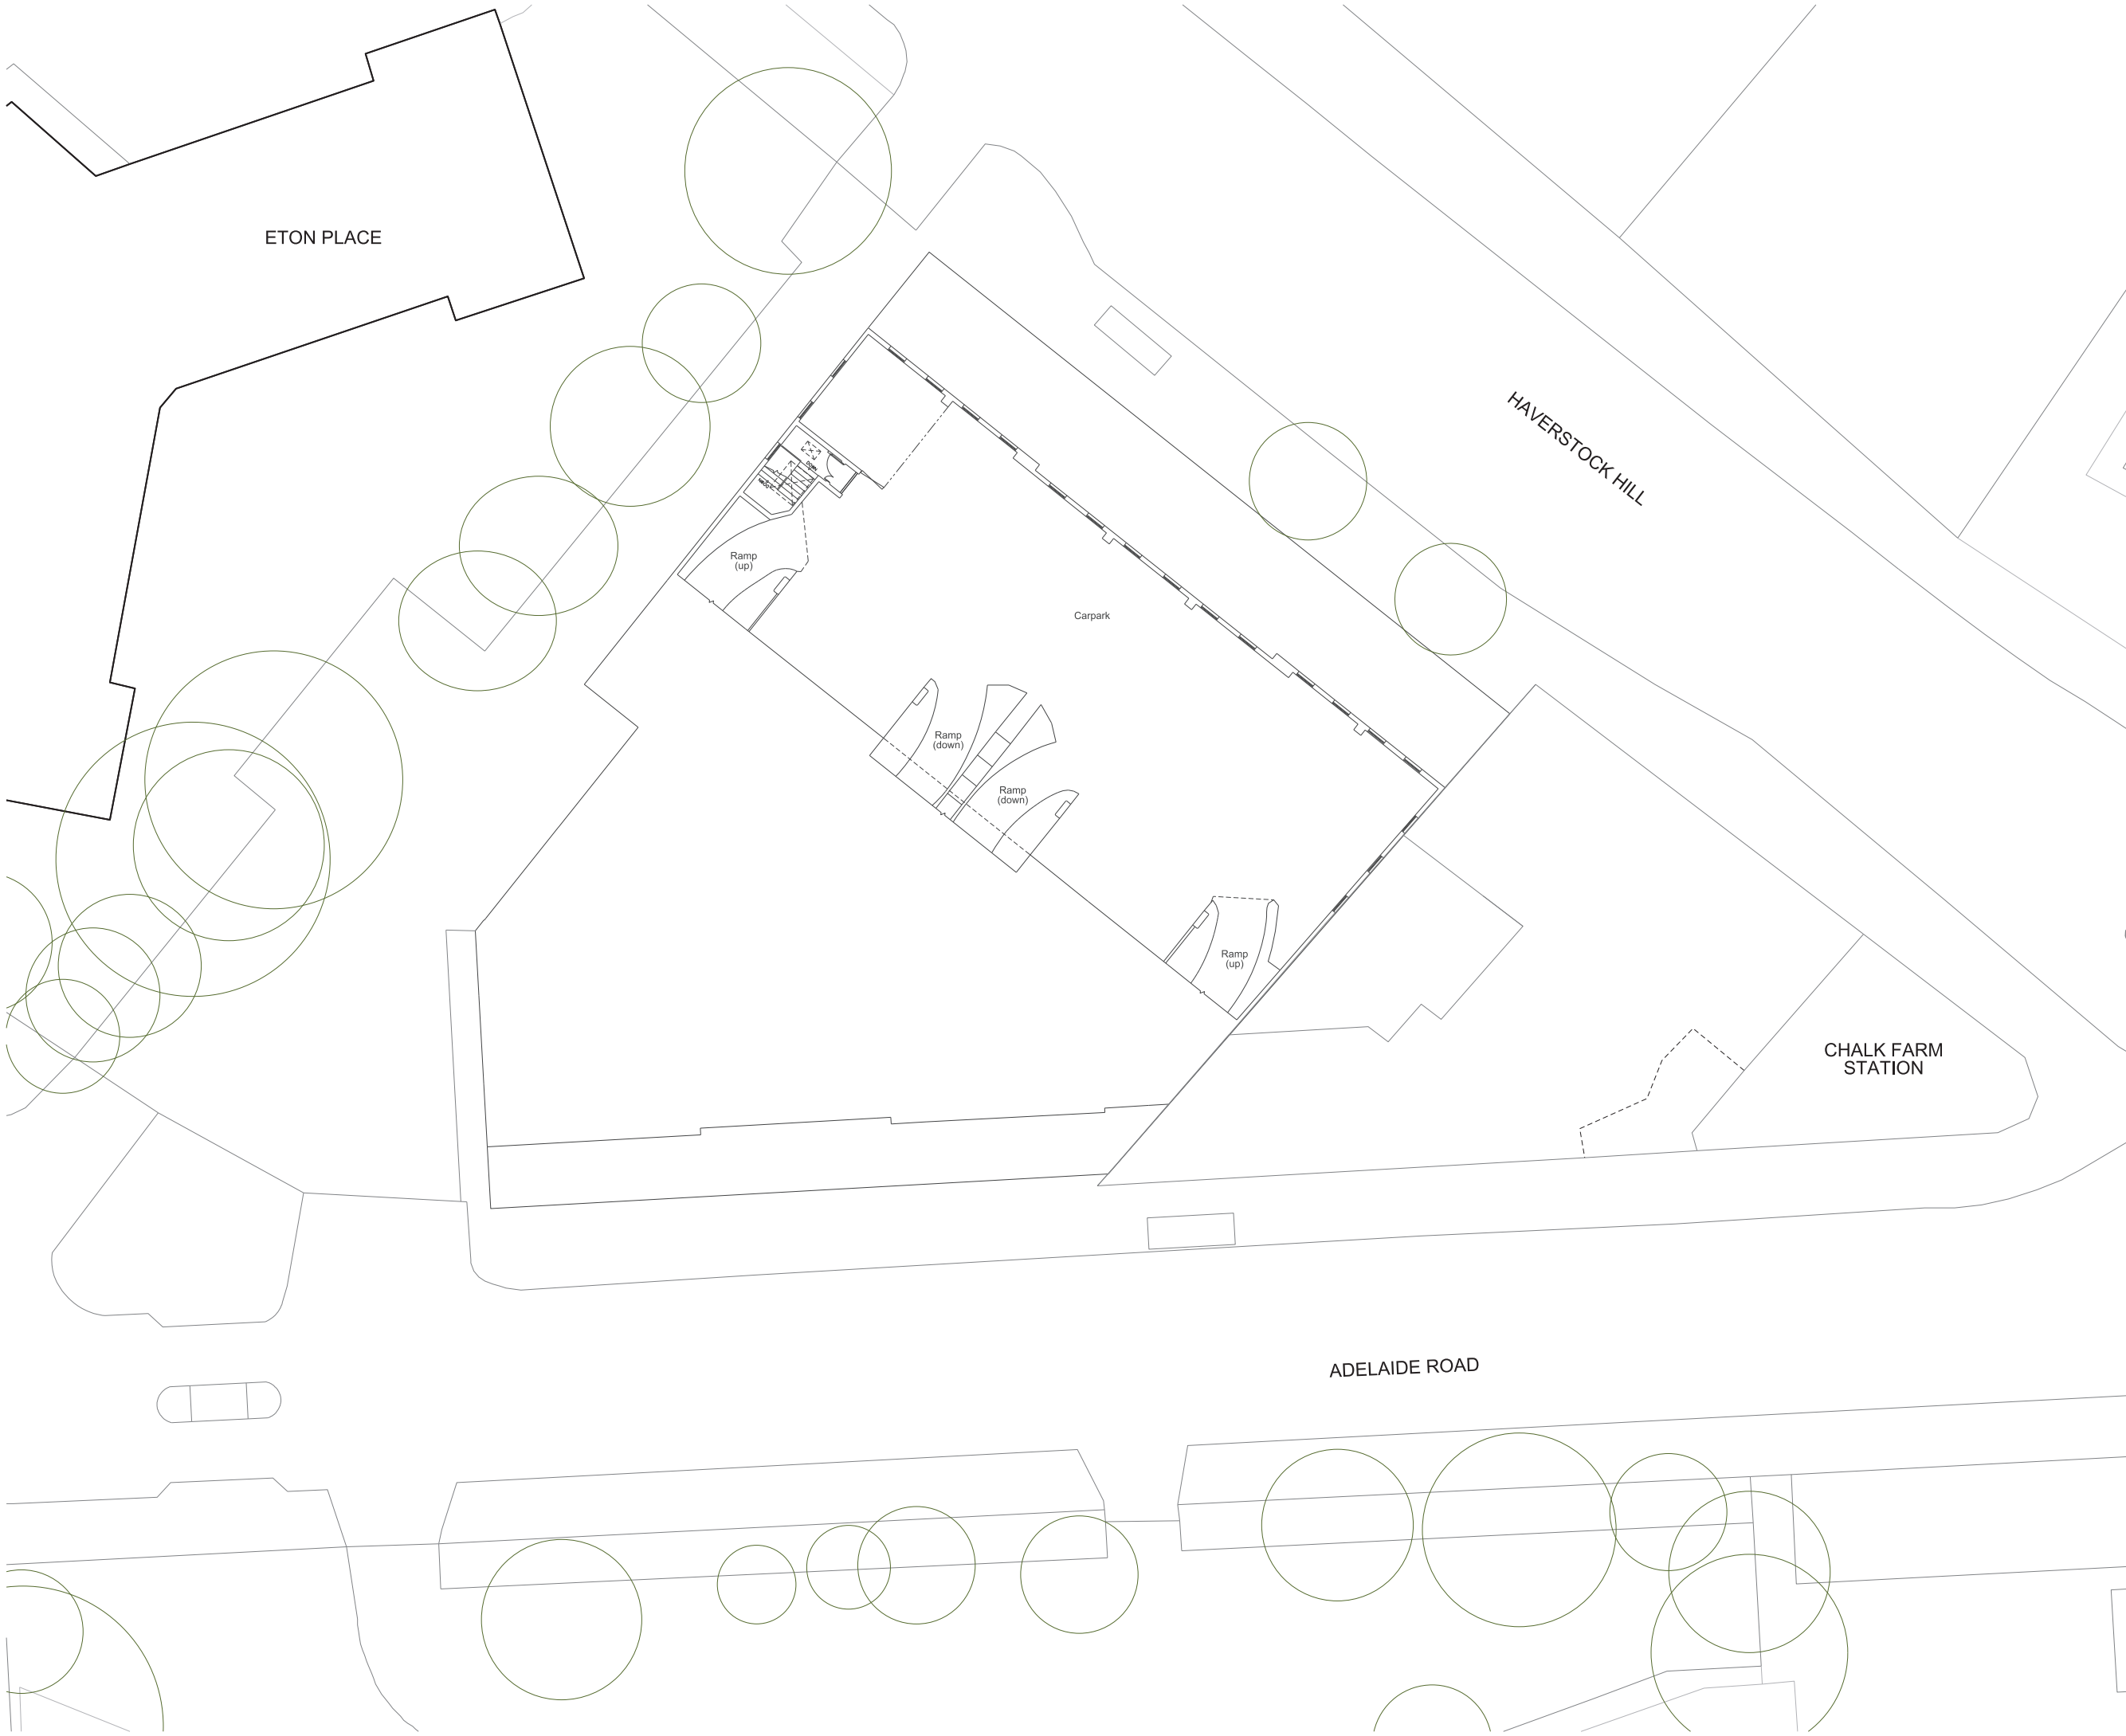

**Notes**  
 This drawing is copyright Piercy&Company. Do not scale from this drawing. All dimensions and levels to be checked on site by the contractor and such dimensions to be his responsibility. Report all drawing errors, omissions and discrepancies to the architect.  
**DISCLAIMER**  
 This document may be issued in an editable digital CAD format to enable others to use it as background information to make alterations and/or additions. In that instance the file will be accompanied by a PDF version as a record of the original file. It is for those parties making such alterations and/or additions to ensure that they make use of current background information.  
 Piercy&Company accepts no liability for either any such alterations and/or additions to the background information by others or any other changes made by others to the architectural content of the background information itself.

Rev	Date	Description
-----	------	-------------

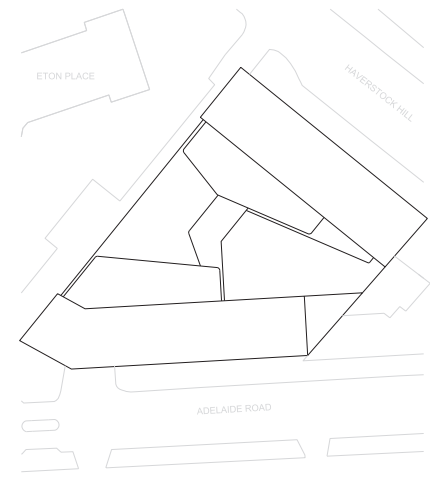

**Project**  
 HAVERSTOCK HILL

**Client**  
 CAMBRIDGE GATE PROPERTIES

**Date**  
 JULY 2016

**Scale**  
 1:150 @ A1  
 1:300 @ A3

**Drawing Title**  
 Elton Garage: Eighth Floor Plan

**Drawn** VP  
**Checked** DC  
**Approved** SNP


**Drawing Status**  
 PLANNING

Project	DISC	LEVEL	SERIES	Dwg No.	Rev.
13491	AP	L08	01	188	/

122 Arlington Road  
 London NW1 7HP  
 Telephone  
 \*44 (0)20 74249611


info@piercyandco.com  
 www.piercyandco.com

**Piercy&Company**

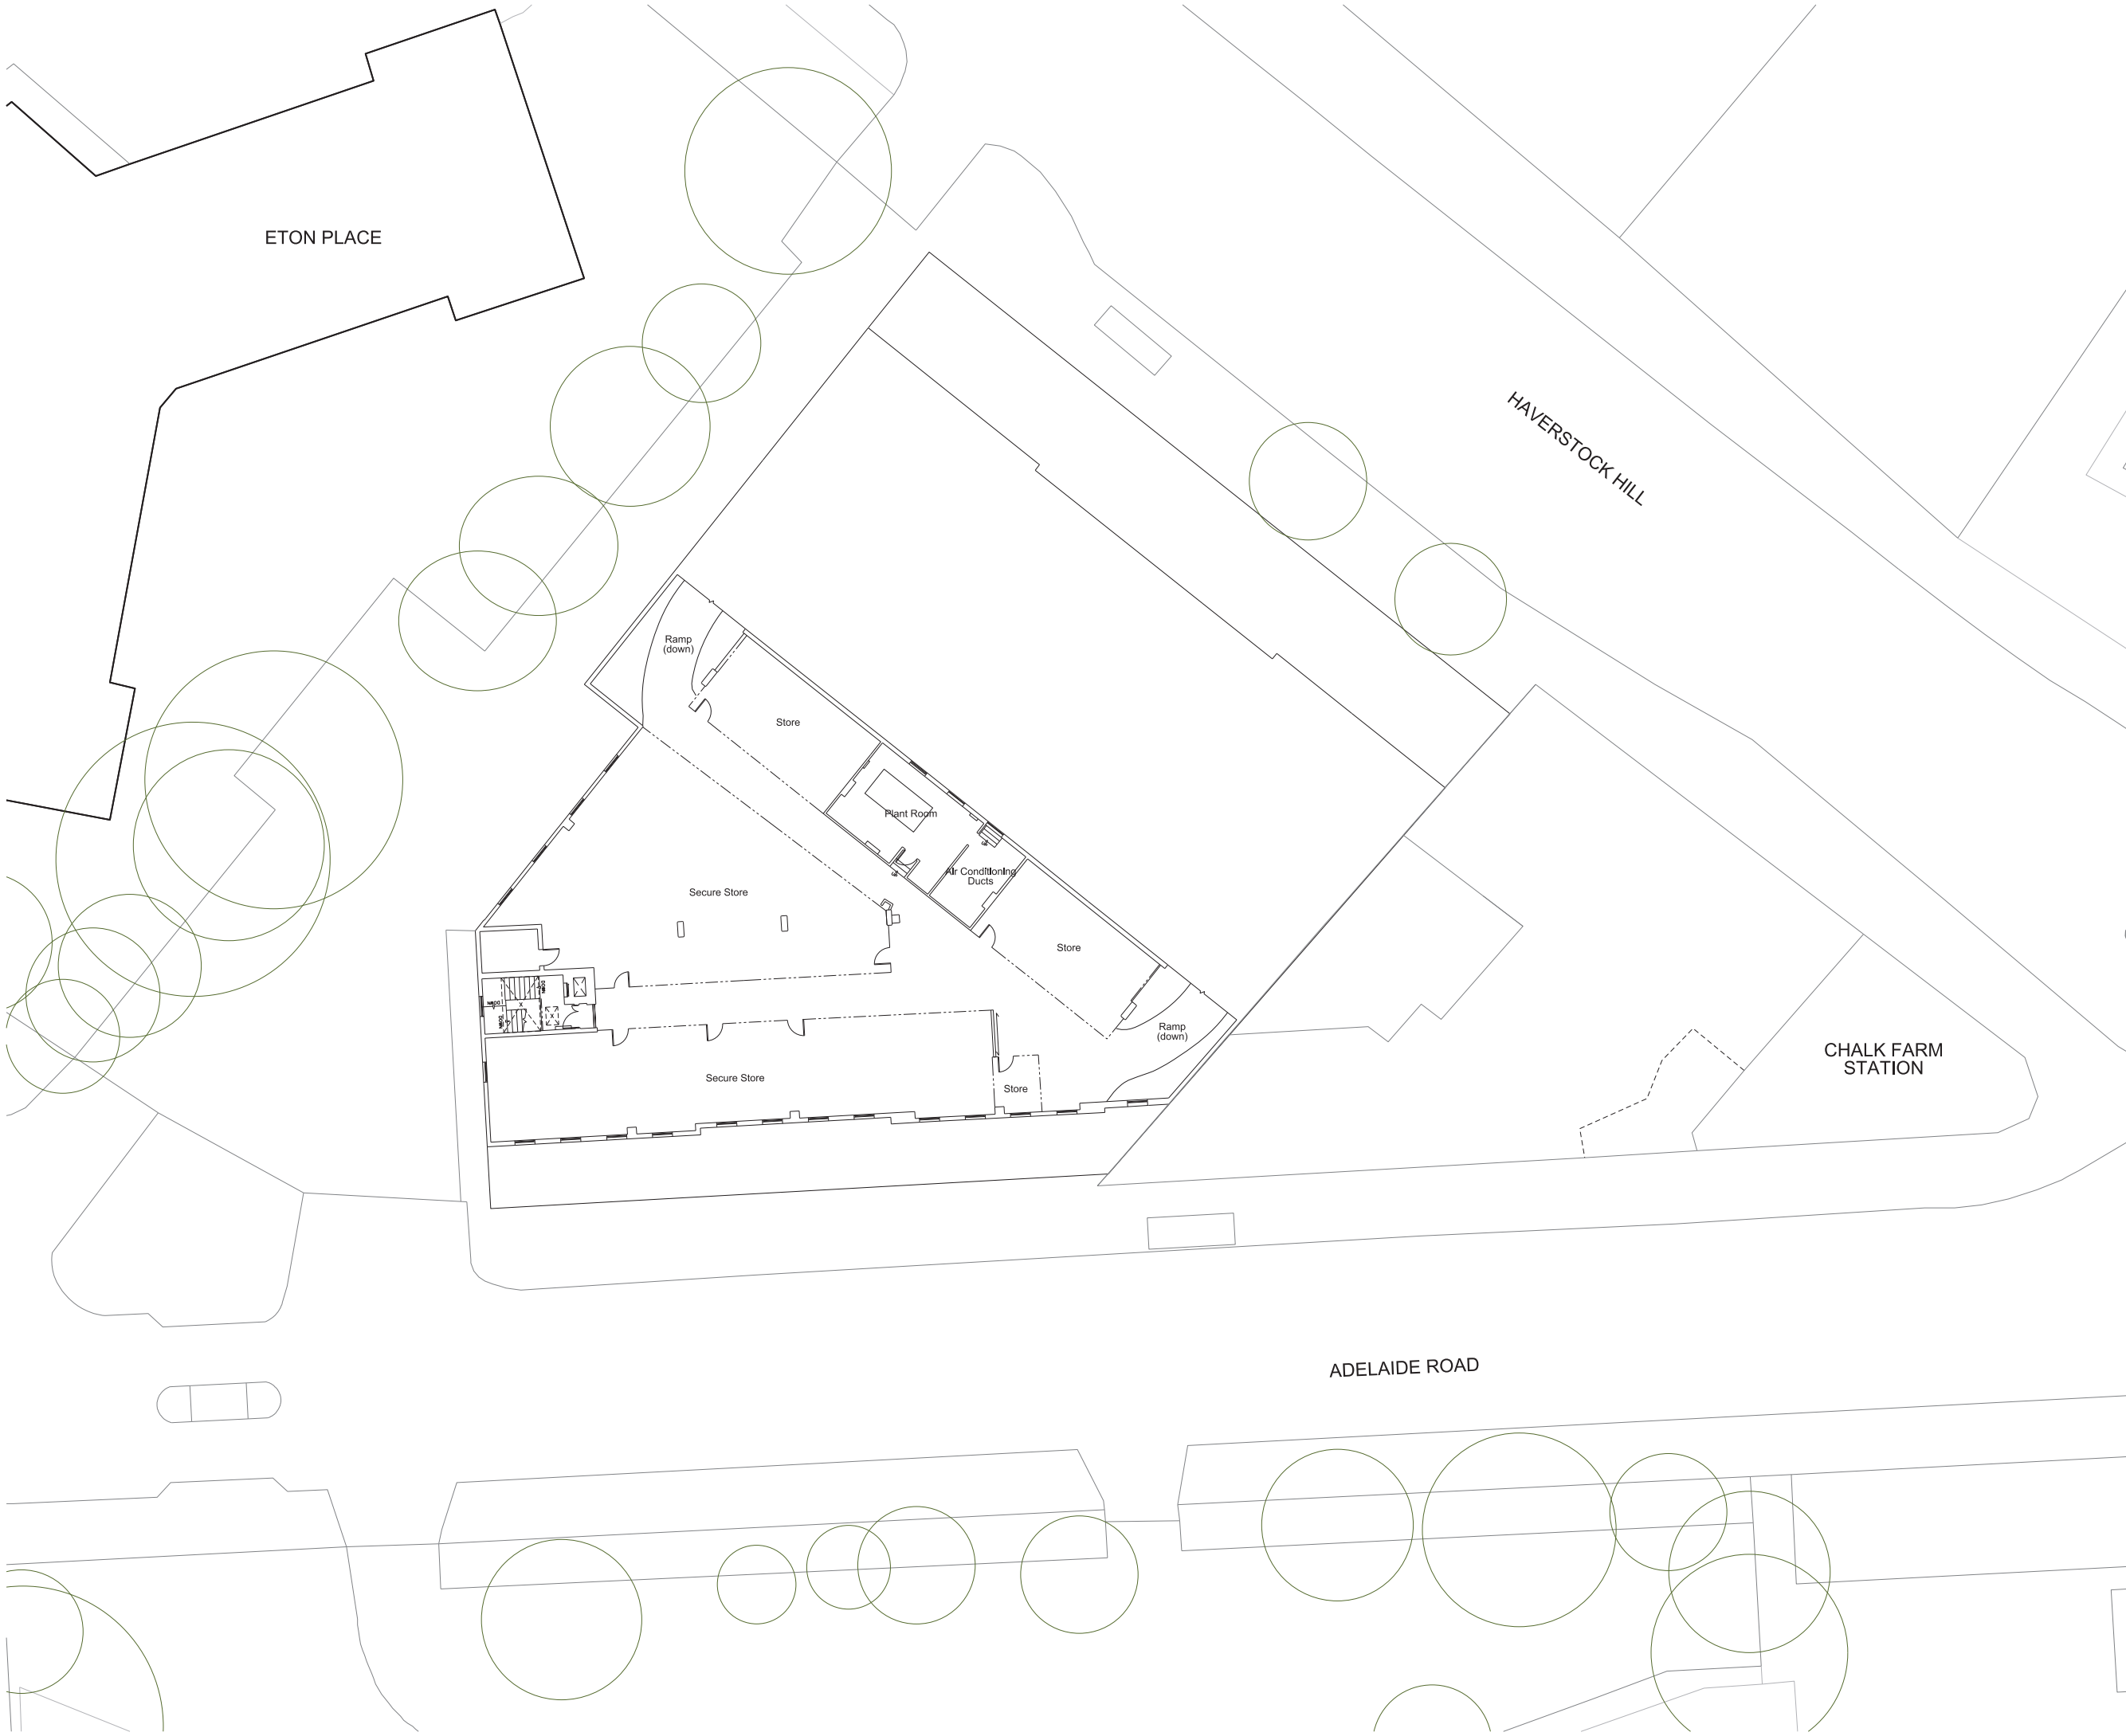

**Notes**  
 This drawing is copyright Piercy&Company.  
 Do not scale from this drawing.  
 All dimensions and levels to be checked on site by the contractor and such dimensions to be his responsibility.  
 Report all drawing errors, omissions and discrepancies to the architect.  
**DISCLAIMER**  
 This document may be issued in an editable digital CAD format to enable others to use it as background information to make alterations and/or additions. In that instance the file will be accompanied by a PDF version as a record of the original file. It is for those parties making such alterations and/or additions to ensure that they make use of current background information.  
 Piercy&Company accepts no liability for either any such alterations and/or additions to the background information by others or any other changes made by others to the architectural content of the background information itself.

Rev	Date	Description
-----	------	-------------

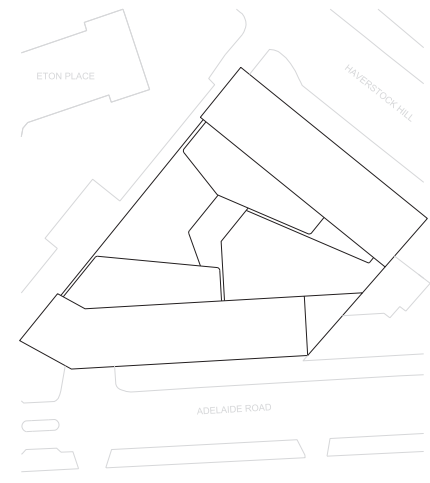

**Project**  
 HAVERSTOCK HILL

**Client**  
 CAMBRIDGE GATE PROPERTIES

**Date**  
 JULY 2016

**Scale**  
 1:150 @ A1  
 1:300 @ A3

**Drawing Title**  
 Eton Garage: Ninth Floor Plan

**Drawn**  
 VP

**Checked**  
 DC

**Approved**  
 SNP

**Drawing Status**  
 PLANNING


Project	DISC	LEVEL	SERIES	Dwg No.	Rev.
13491	AP	L09	01	189	/

122 Arlington Road  
 London NW1 7HP

info@piercyandco.com  
 www.piercyandco.com

Telephone  
 \*44 (0)20 74249611

**Piercy&Company**

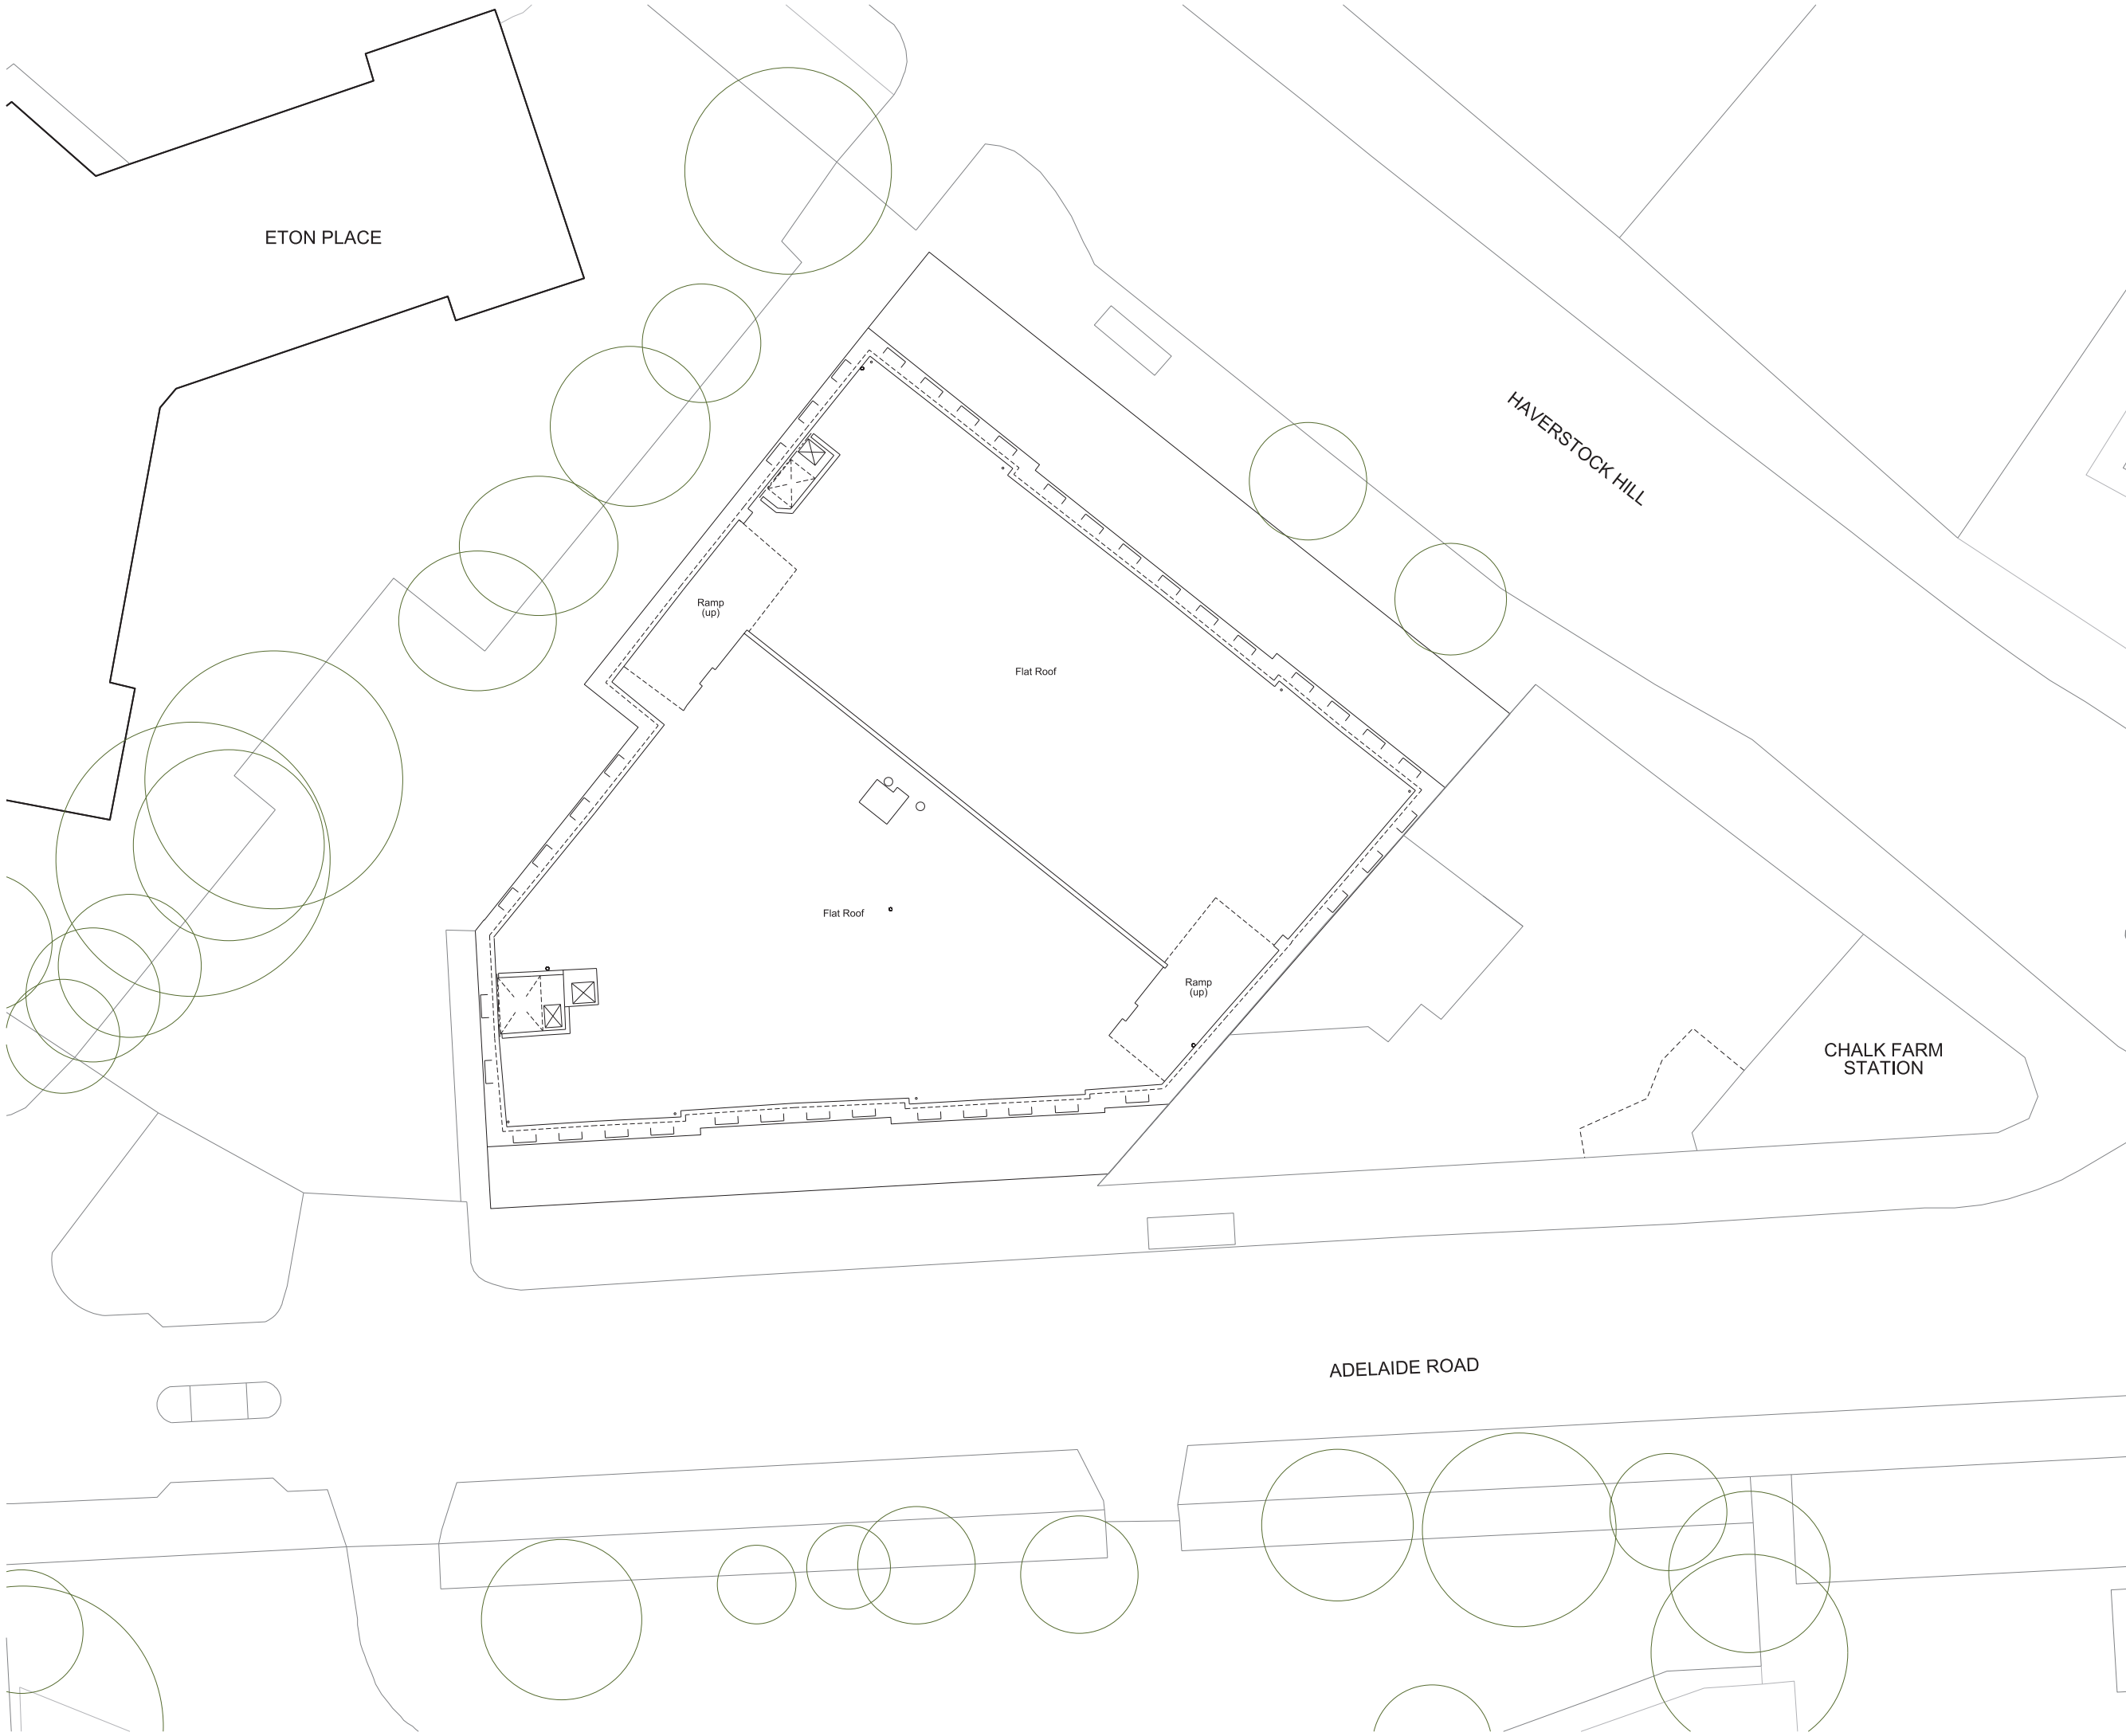

**Notes**  
 This drawing is copyright Piercy&Company.  
 Do not scale from this drawing.  
 All dimensions and levels to be checked on site by the contractor and such dimensions to be his responsibility.  
 Report all drawing errors, omissions and discrepancies to the architect.  
**DISCLAIMER**  
 This document may be issued in an editable digital CAD format to enable others to use it as background information to make alterations and/or additions. In that instance the file will be accompanied by a PDF version as a record of the original file. It is for those parties making such alterations and/or additions to ensure that they make use of current background information.  
 Piercy&Company accepts no liability for either any such alterations and/or additions to the background information by others or any other changes made by others to the architectural content of the background information itself.

Rev	Date	Description
-----	------	-------------



**Project**  
 HAVERSTOCK HILL

**Client**  
 CAMBRIDGE GATE PROPERTIES

**Date**  
 JULY 2016

**Scale**  
 1:150 @ A1  
 1:300 @ A3

**Drawing Title**  
 Eton Garage: Roof Plan

**Drawn**  
 VP

**Checked**  
 DC

**Approved**  
 SNP

**Drawing Status**  
 PLANNING

Project	DISC	LEVEL	SERIES	Dwg No.	Rev.
13491	AP	L10	01	190	/

122 Arlington Road  
 London NW1 7HP  
 Telephone  
 \*44 (0)20 74249611

info@piercyandco.com  
 www.piercyandco.com

**Piercy&Company**



**Notes**  
 This drawing is copyright Piercy&Company. Do not scale from this drawing. All dimensions and levels to be checked on site by the contractor and such dimensions to be his responsibility. Report all drawing errors, omissions and discrepancies to the architect.

**DISCLAIMER**  
 This document may be issued in an editable digital CAD format to enable others to use it as background information to make alterations and/or additions. In that instance the file will be accompanied by a PDF version as a record of the original file. It is for those parties making such alterations and/or additions to ensure that they make use of current background information.

Piercy&Company accepts no liability for either; any such alterations and/or additions to the background information by others; or any other changes made by others to the architectural content of the background information itself.



29.000 Datum Line  
 EAST ELEVATION

Rev	Date	Description

**Project**  
 HAVERSTOCK HILL

**Client**  
 CAMBRIDGE GATE PROPERTIES

**Date**  
 JULY 2016

**Scale**  
 1:100 @ A1  
 1:200@A3

**Drawing Title**  
 ETON GARAGE: EAST ELEVATION

**Drawn**  
 BK

**Checked**  
 DC

**Approved**  
 SNP

**Drawing Status**  
 PLANNING


Project	DISC	LEVEL	SERIES	Dwg No.	Rev.
13491	AP	LXX	01	140	/

122 Arlington Road  
 London NW1 7HP

info@piercyandco.com  
 www.piercyandco.com

Telephone  
 \*44 (0)20 74249611

**Notes**  
 This drawing is copyright Piercy&Company. Do not scale from this drawing. All dimensions and levels to be checked on site by the contractor and such dimensions to be his responsibility. Report all drawing errors, omissions and discrepancies to the architect.  
**DISCLAIMER**  
 This document may be issued in an editable digital CAD format to enable others to use it as background information to make alterations and/or additions. In that instance the file will be accompanied by a PDF version as a record of the original file. It is for those parties making such alterations and/or additions to ensure that they make use of current background information.  
 Piercy&Company accepts no liability for either; any such alterations and/or additions to the background information by others; or any other changes made by others to the architectural content of the background information itself.

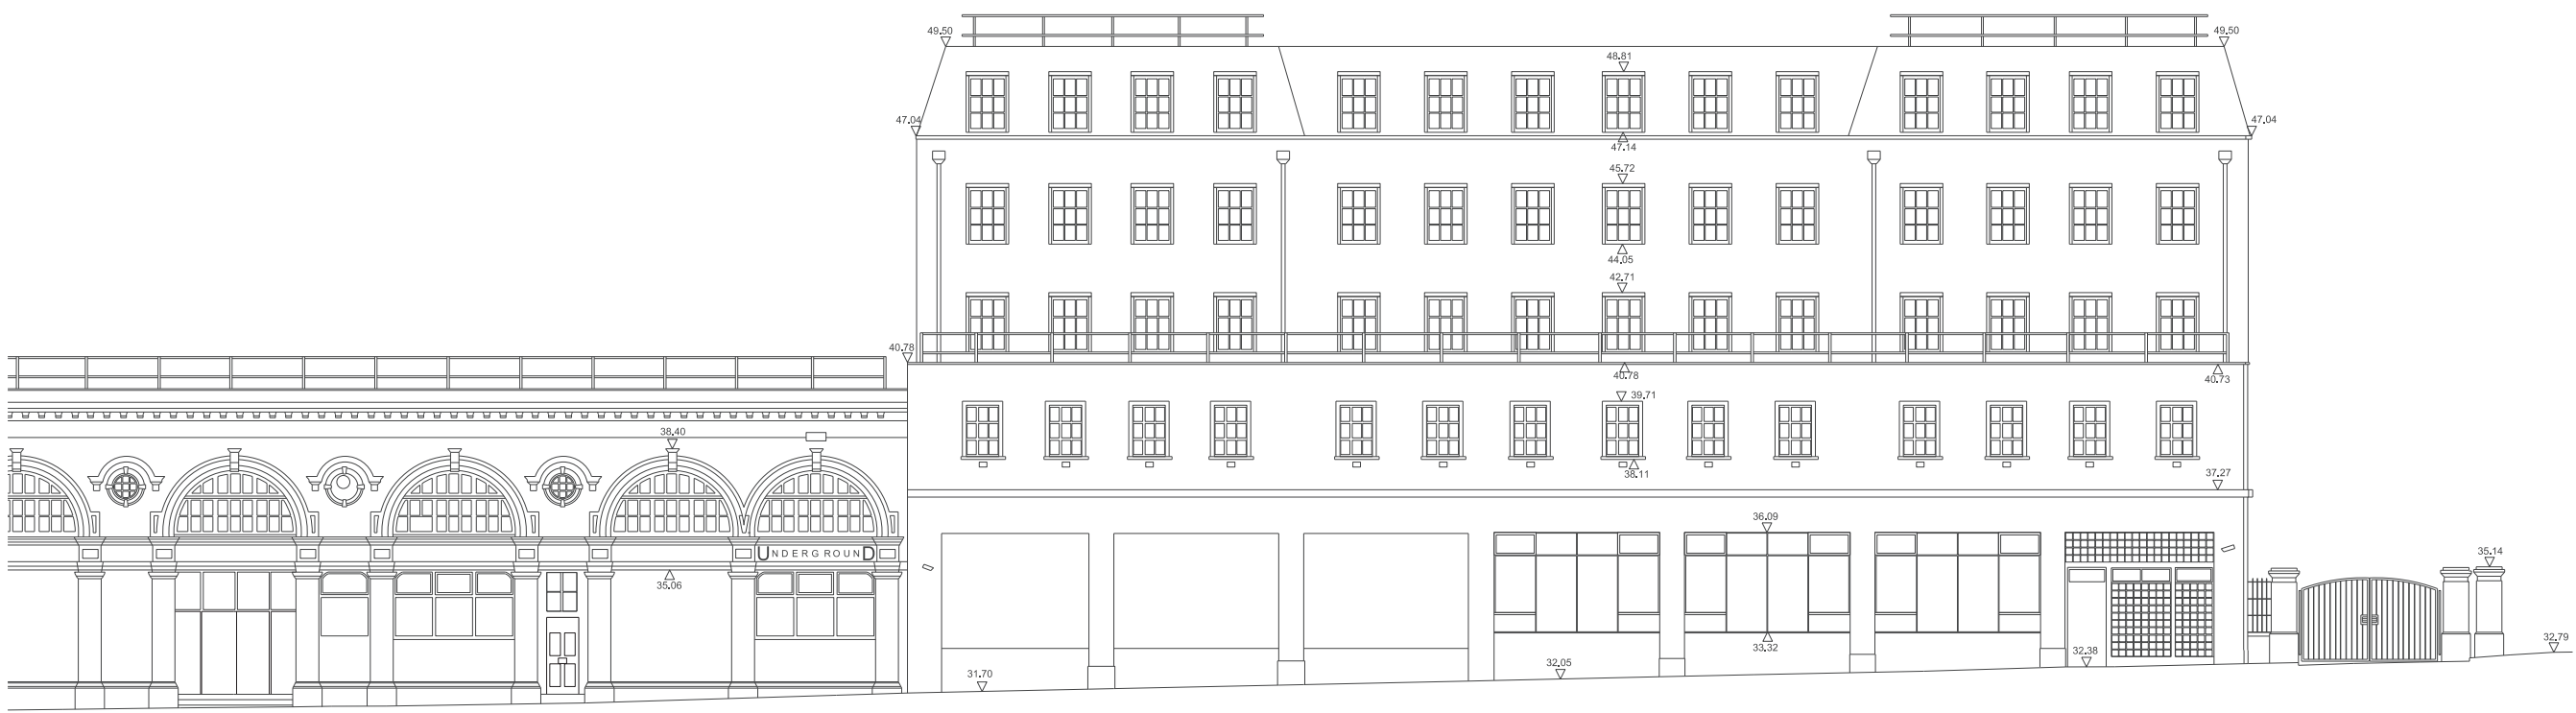

29.000 Datum Line  
 NORTH ELEVATION



29.000 Datum Line  
 SOUTH ELEVATION

Rev	Date	Description

**Project**  
 HAVERSTOCK HILL

**Client**  
 CAMBRIDGE GATE PROPERTIES

**Date**  
 JULY 2016

**Scale**  
 1:100 @ A1  
 1:200 @ A3

**Drawing Title**  
 ETON GARAGE: NORTH AND SOUTH ELEVATION

**Drawn** BK  
**Checked** DC  
**Approved** SNP

**Drawing Status**  
 PLANNING

**Project** 13491  
**DISC** AP  
**LEVEL** LXX  
**SERIES** 01  
**Dwg No.** 141  
**Rev.** /

122 Arlington Road  
 London NW1 7HP  
 info@piercyandco.com  
 www.piercyandco.com

Telephone  
 \*44 (0)20 7424 9611


---

## 12.0 Proposed Building Drawings

---

## Proposed Building Drawings

<b>Drawing No.</b>	<b>Drawing Title</b>
13491-AP-L00-00-100:	Ground Floor Plan
13491-AP-L00-00-101:	First Floor Plan
13491-AP-L00-00-102:	Second Floor Plan
13491-AP-L00-00-103:	Third Floor Plan
13491-AP-L00-00-104:	Fourth Floor Plan
13491-AP-L00-00-104.01:	Affordable Fifth Floor Plan
13491-AP-L00-00-105:	Fifth Floor Plan
13491-AP-L00-00-106:	Sixth Floor Plan
13491-AP-L00-00-107:	Seventh Floor Plan
13491-AP-LXX-04-130:	East Elevation
13491-AP-LXX-04-131:	North Elevation
13491-AP-LXX-04-132:	South Elevation
13491-AP-LXX-04-133:	West Elevation
13491-AP-LXX-05-150:	Section A-A
13491-AP-LXX-05-151:	Section B-B
13491-AP-LXX-05-152:	Section C-C
13491-AP-LXX-21-300:	Haverstock Hill Gable End - Window Detail
13491-AP-LXX-21-301:	Haverstock Hill Facade - Window Detail
13491-AP-LXX-21-302:	Haverstock Hill Facade - Balcony Detail
13491-AP-LXX-21-303:	Haverstock Hill Gable End - Balcony Detail

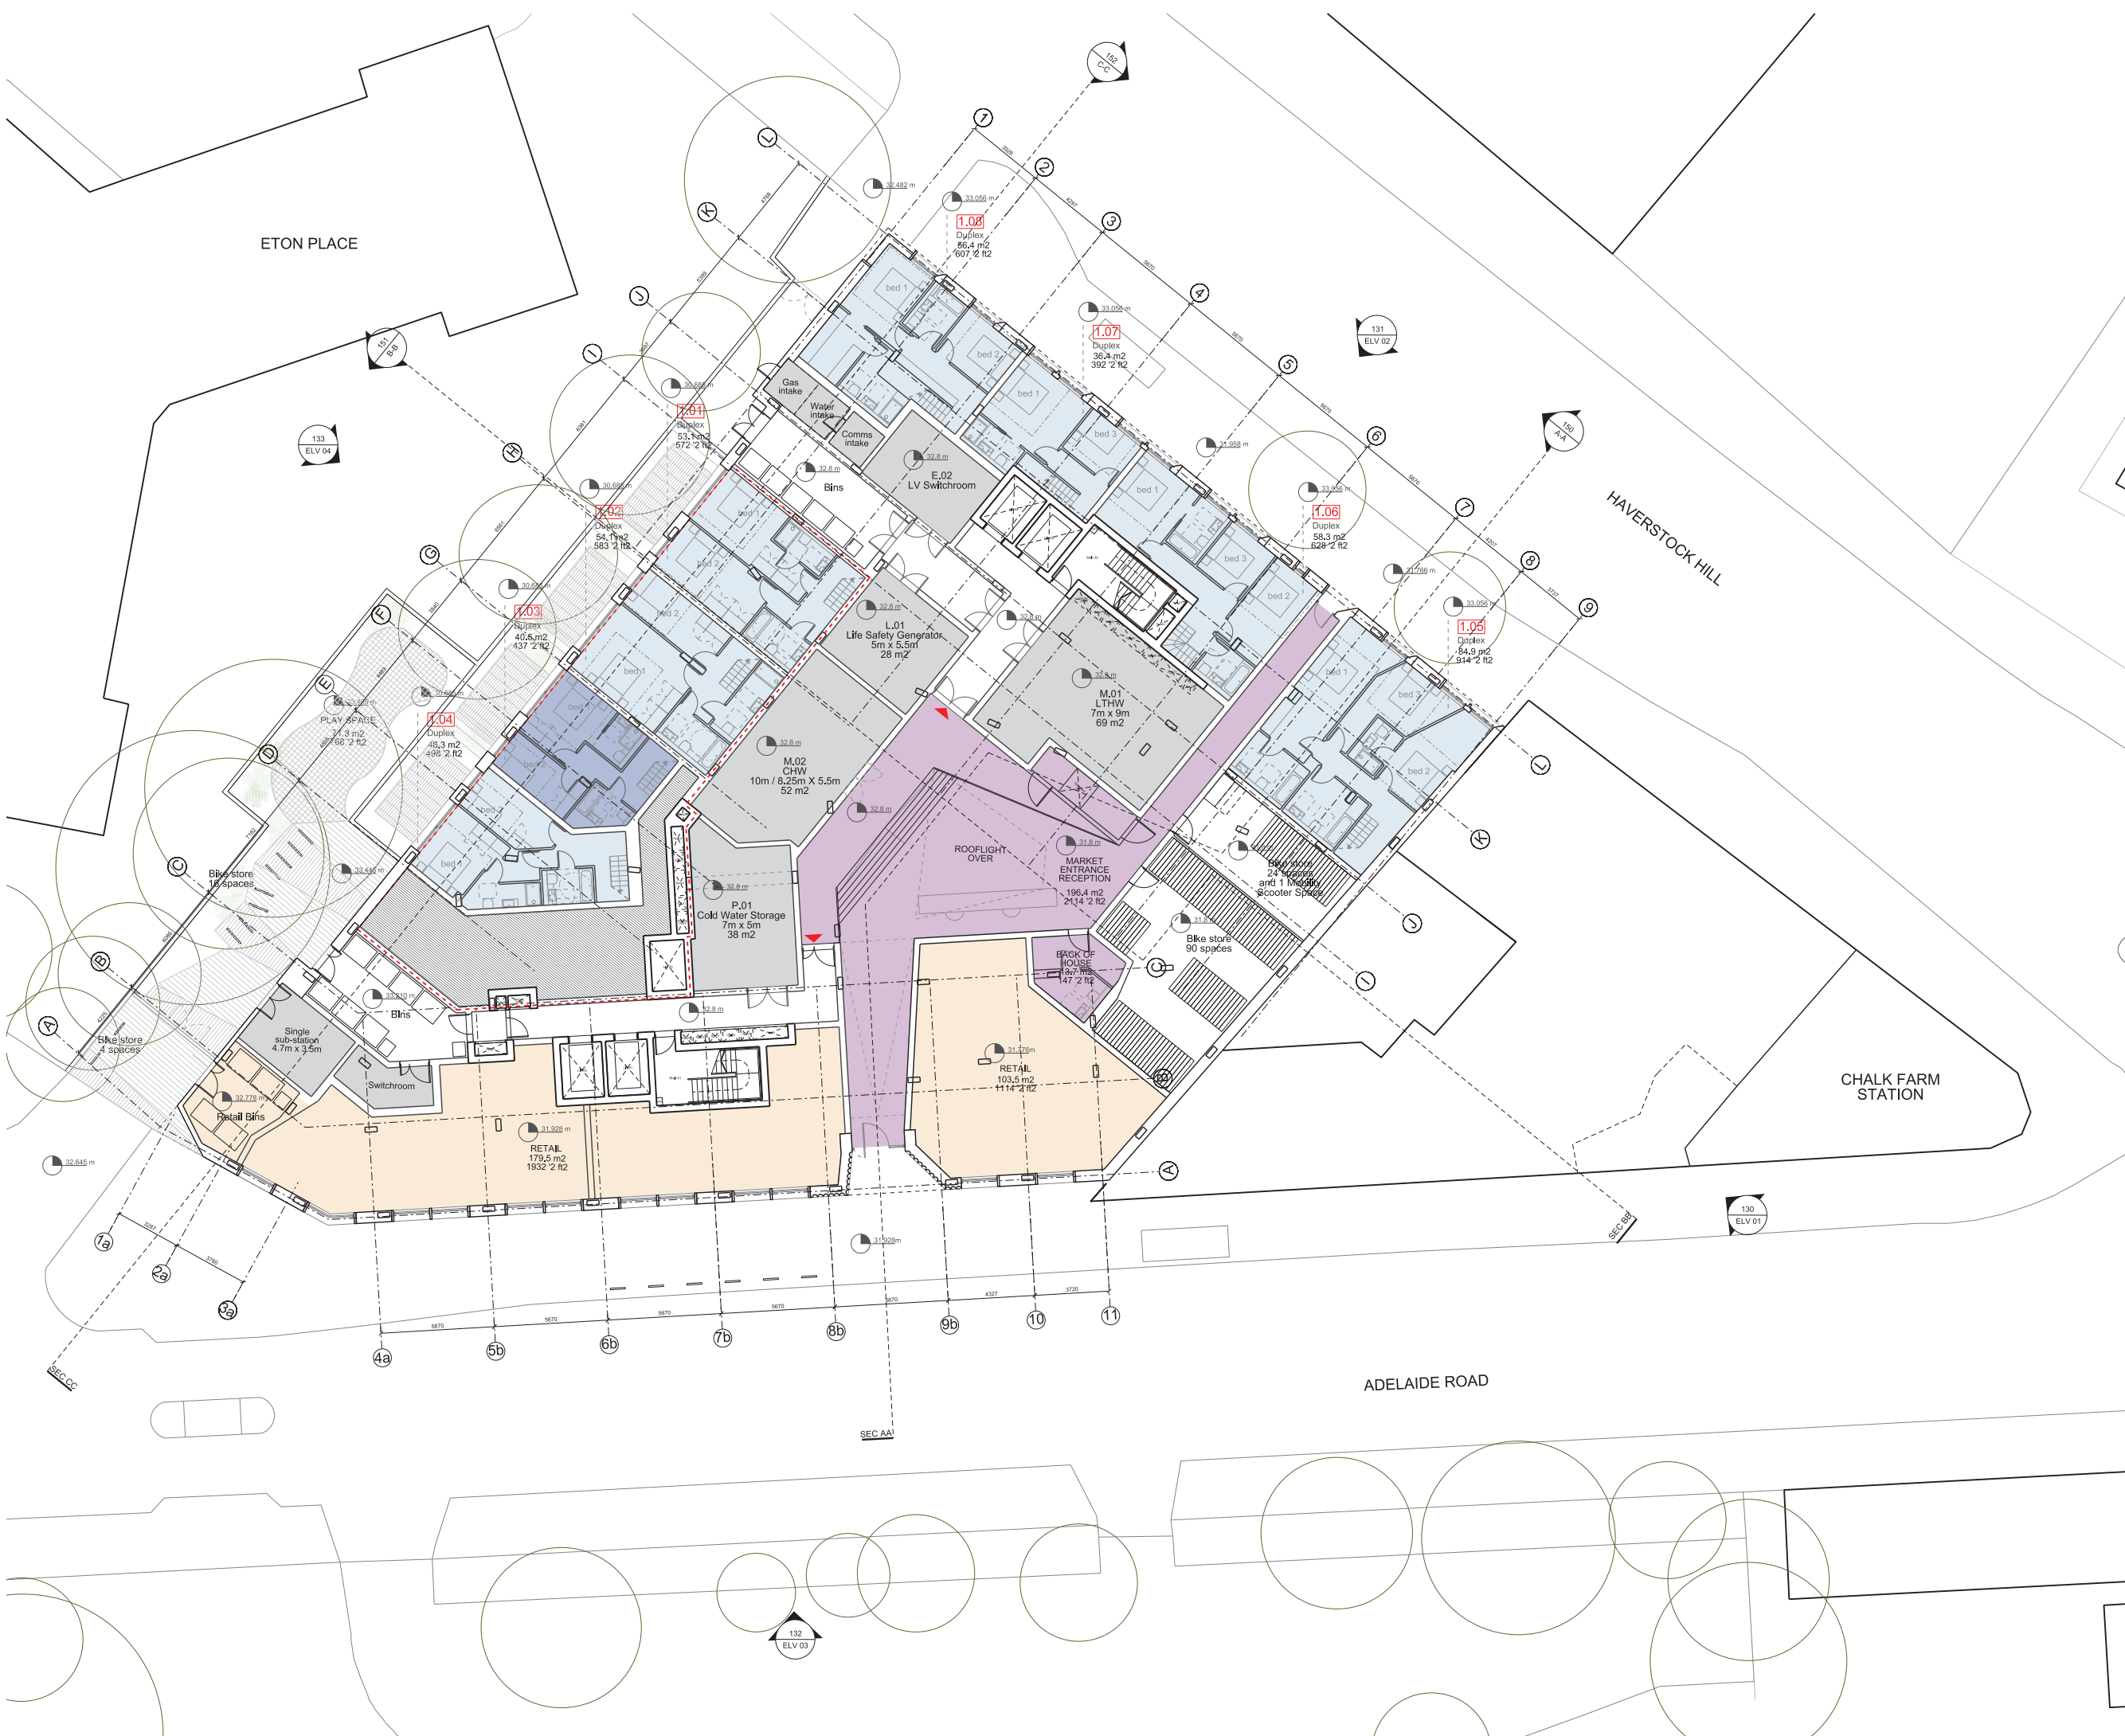

**Notes**  
 This drawing is copyright Piercy&Company.  
 Do not scale from this drawing.  
 All dimensions and levels to be checked on site by the contractor and such dimensions to be his responsibility.  
 Report all drawing errors, omissions and discrepancies to the architect.  
**DISCLAIMER**  
 This document may be issued in an editable digital CAD format to enable others to use it as background information to make alterations and/or additions. In that instance the file will be accompanied by a PDF version as a record of the original file. It is for those parties making such alterations and/or additions to ensure that they make use of current background information.  
 Piercy&Company accepts no liability for either; any such alterations and/or additions to the background information by others; or any other changes made by others to the architectural content of the background information itself.

- Key**
- STUDIO
  - 1 BED
  - 2 BED
  - 3 BED
  - PLANT
  - RETAIL
  - MARKET AND RETAIL ACCESS
  - VOID BELOW
  - METRES ABOVE ORDINANCE DATUM LEVEL
  - SOCIAL RENTED
  - INTERMEDIATE HOUSING

Rev	Date	Description



**Project**  
 HAVERSTOCK HILL

**Client**  
 CAMBRIDGE GATE PROPERTIES

**Date**  
 JULY 2016

**Scale**  
 1:150 @ A1  
 1:300 @ A3

**Drawing Title**  
 Proposed Ground Floor Plan

**Drawn**  
 VP

**Checked**  
 DC

**Approved**  
 SNP

**Drawing Status**  
 PLANNING

Project	DISC	LEVEL	SERIES	Dwg No.	Rev.
13491	AP	L00	00	100	/

122 Arlington Road  
 London NW1 7HP  
 Telephone  
 +44 (0)20 7424 9611

info@piercyandco.com  
 www.piercyandco.com

**Piercy&Company**