



BARTHOLOMEW ROAD

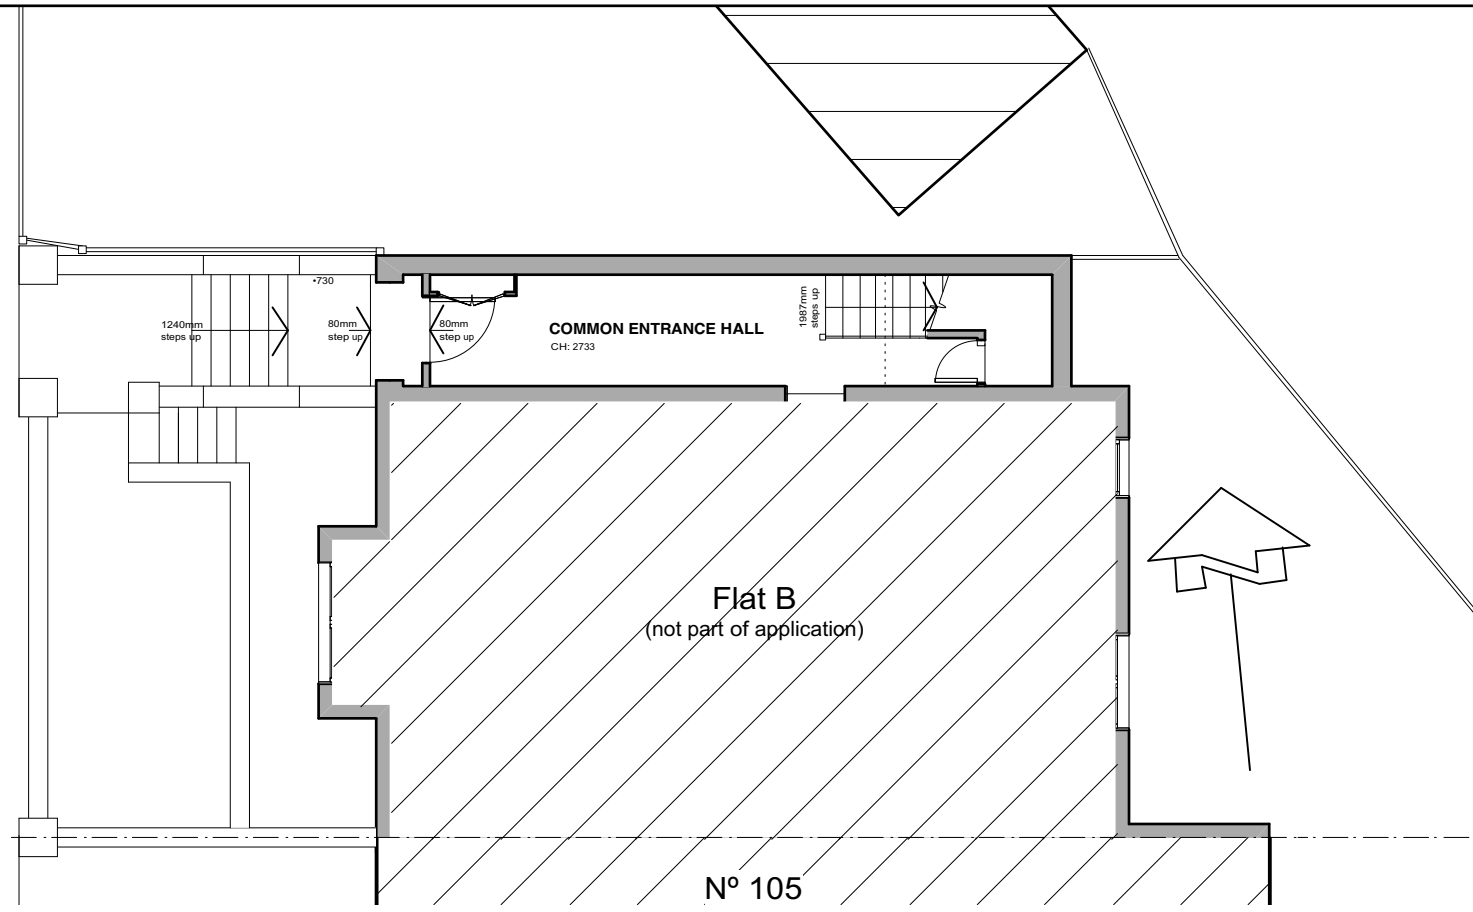

Existing Ground Floor Plan
scale 1:100 @ A3

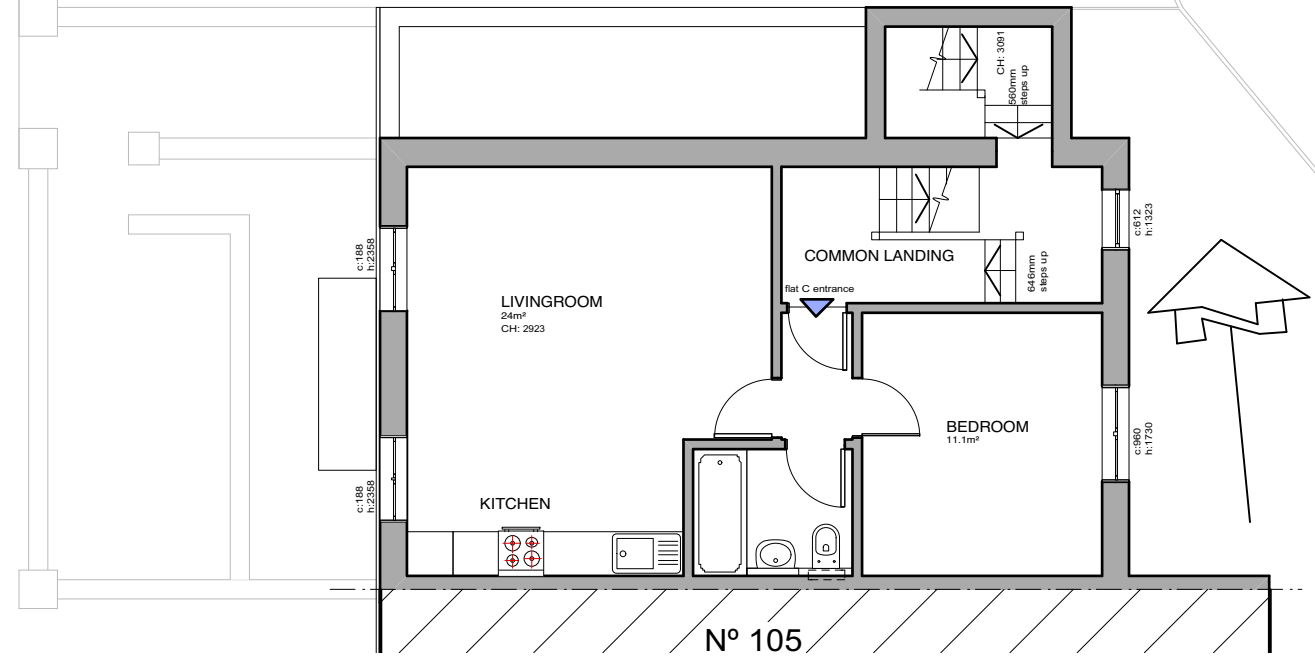

Existing First Floor Plan
scale 1:100 @ A3



Existing Street Elevation
scale 1:100 @ A3

REV.	DATE	NOTES

CLIENT	Zoë Morgan
STATUS	

SCALE	see drawing
DATE	July 2016
DRAWN	DW
CHECKED	

PROJECT	Flat C, First Floor Flat, 107 Bartholomew Road London, NW5 2AR
DRAWING TITLE	Existing Plans and Street Elevation

DRAWING NO.	248/16-PL-02
REV.	
FBD FULCRUM BUILDING DESIGN LTD. 9 Heneage Street, Spitalfield, London, E1 5LJ Tel.: 07974086475 e-mail: info@fbd-ltd.com www.fbd-ltd.com	

