




LOWER GROUND FLOOR PLAN – EXISTING

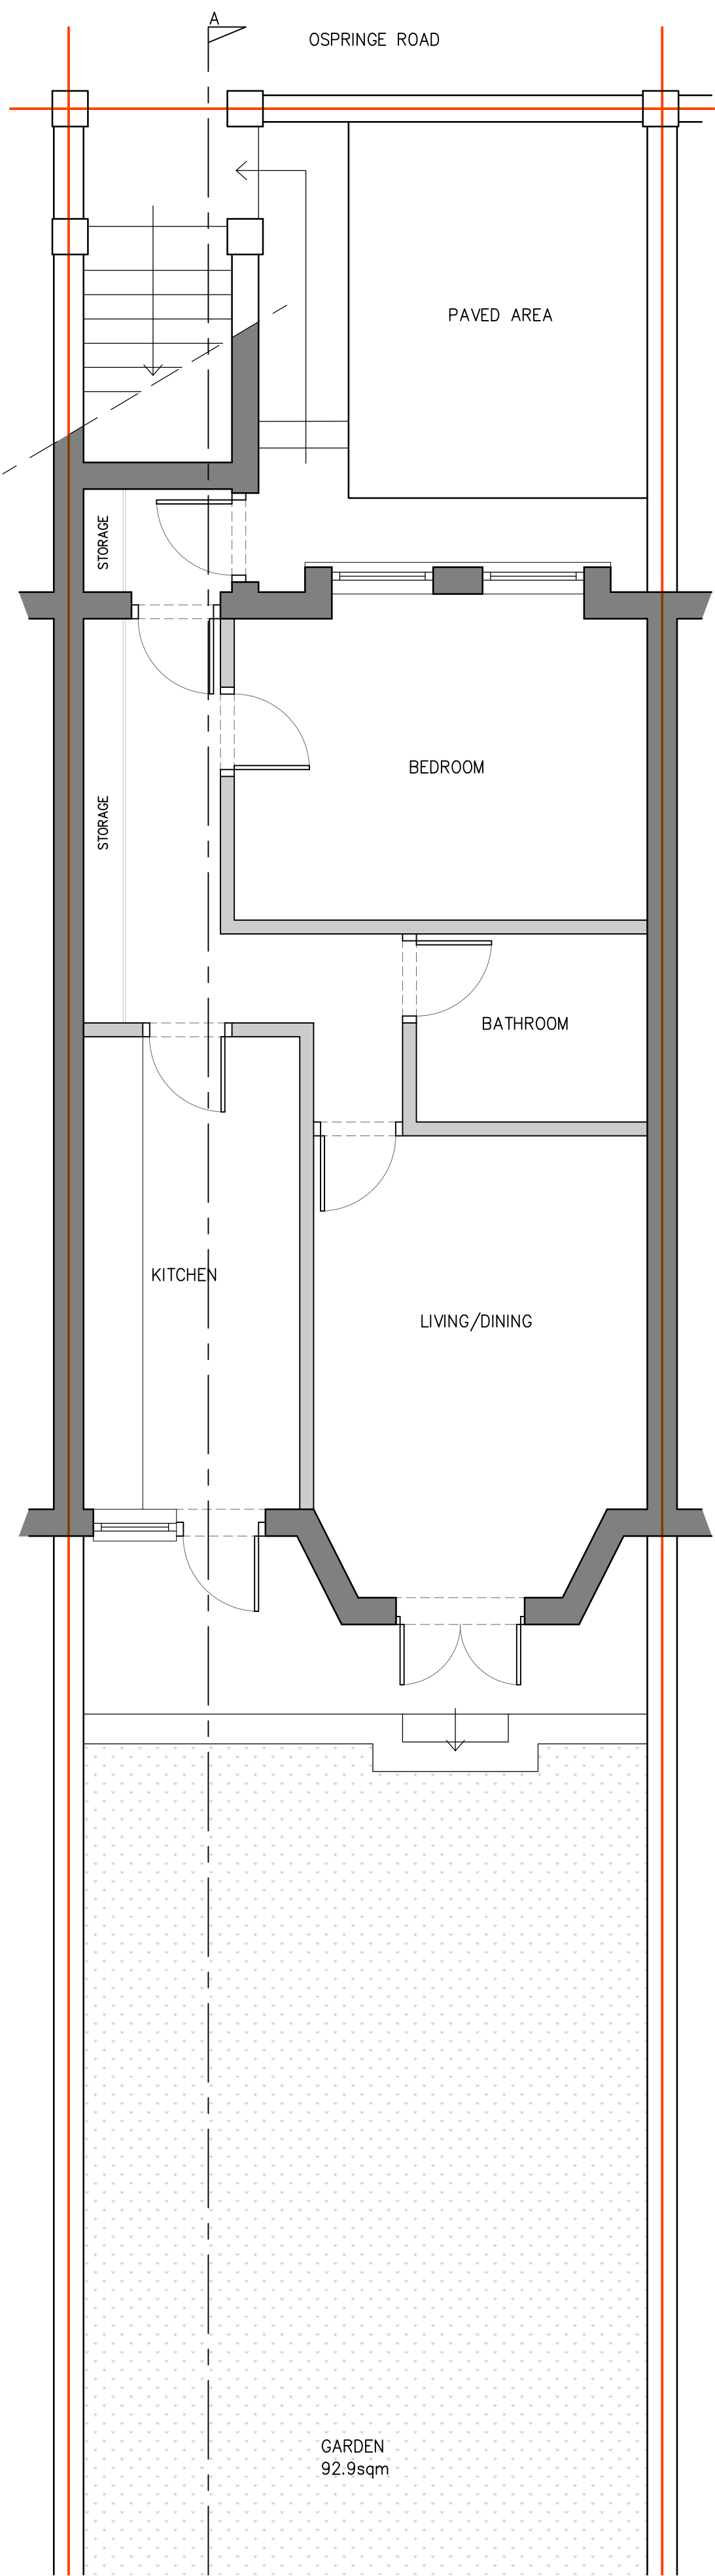


1ST FLOOR PLAN – EXISTING

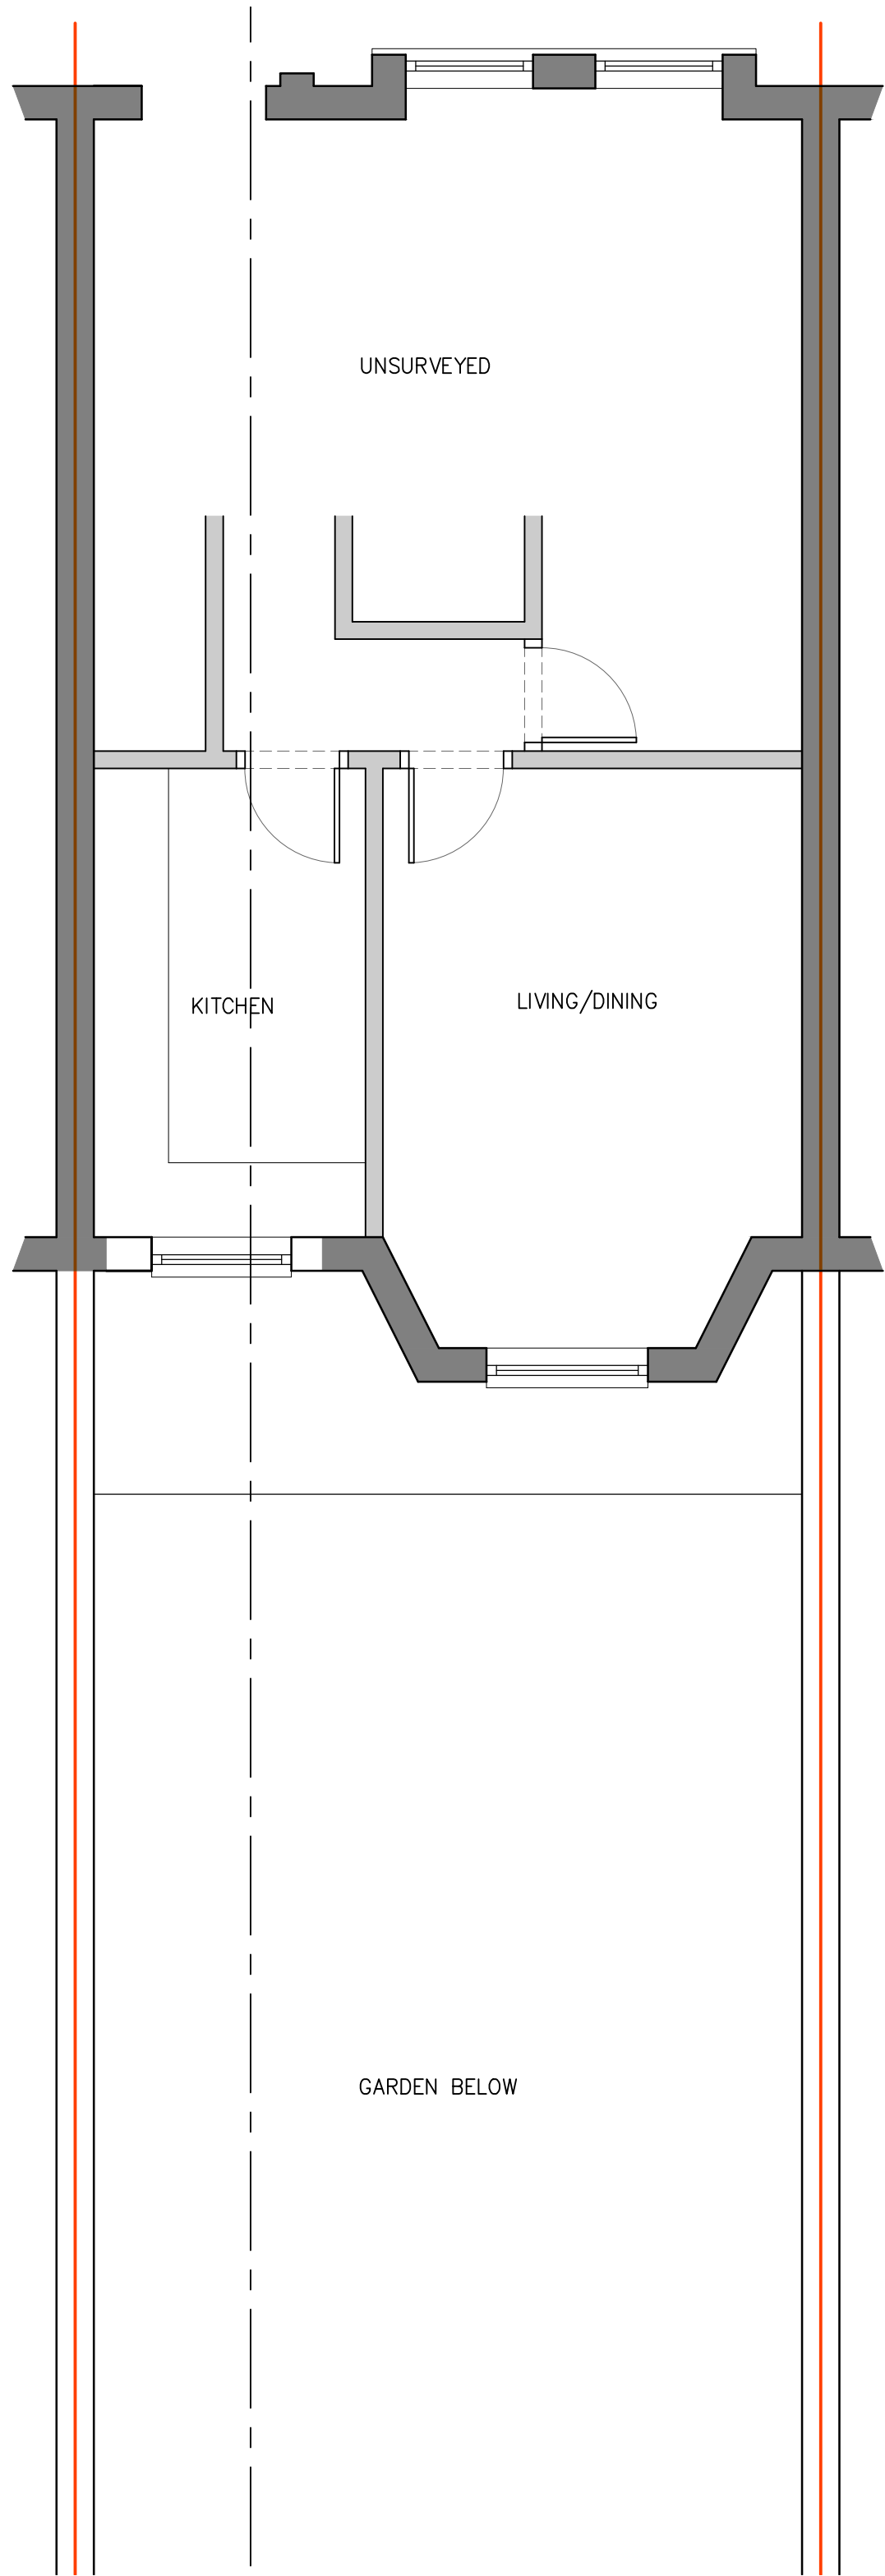


LOWER GROUND FLOOR PLAN – PROPOSED

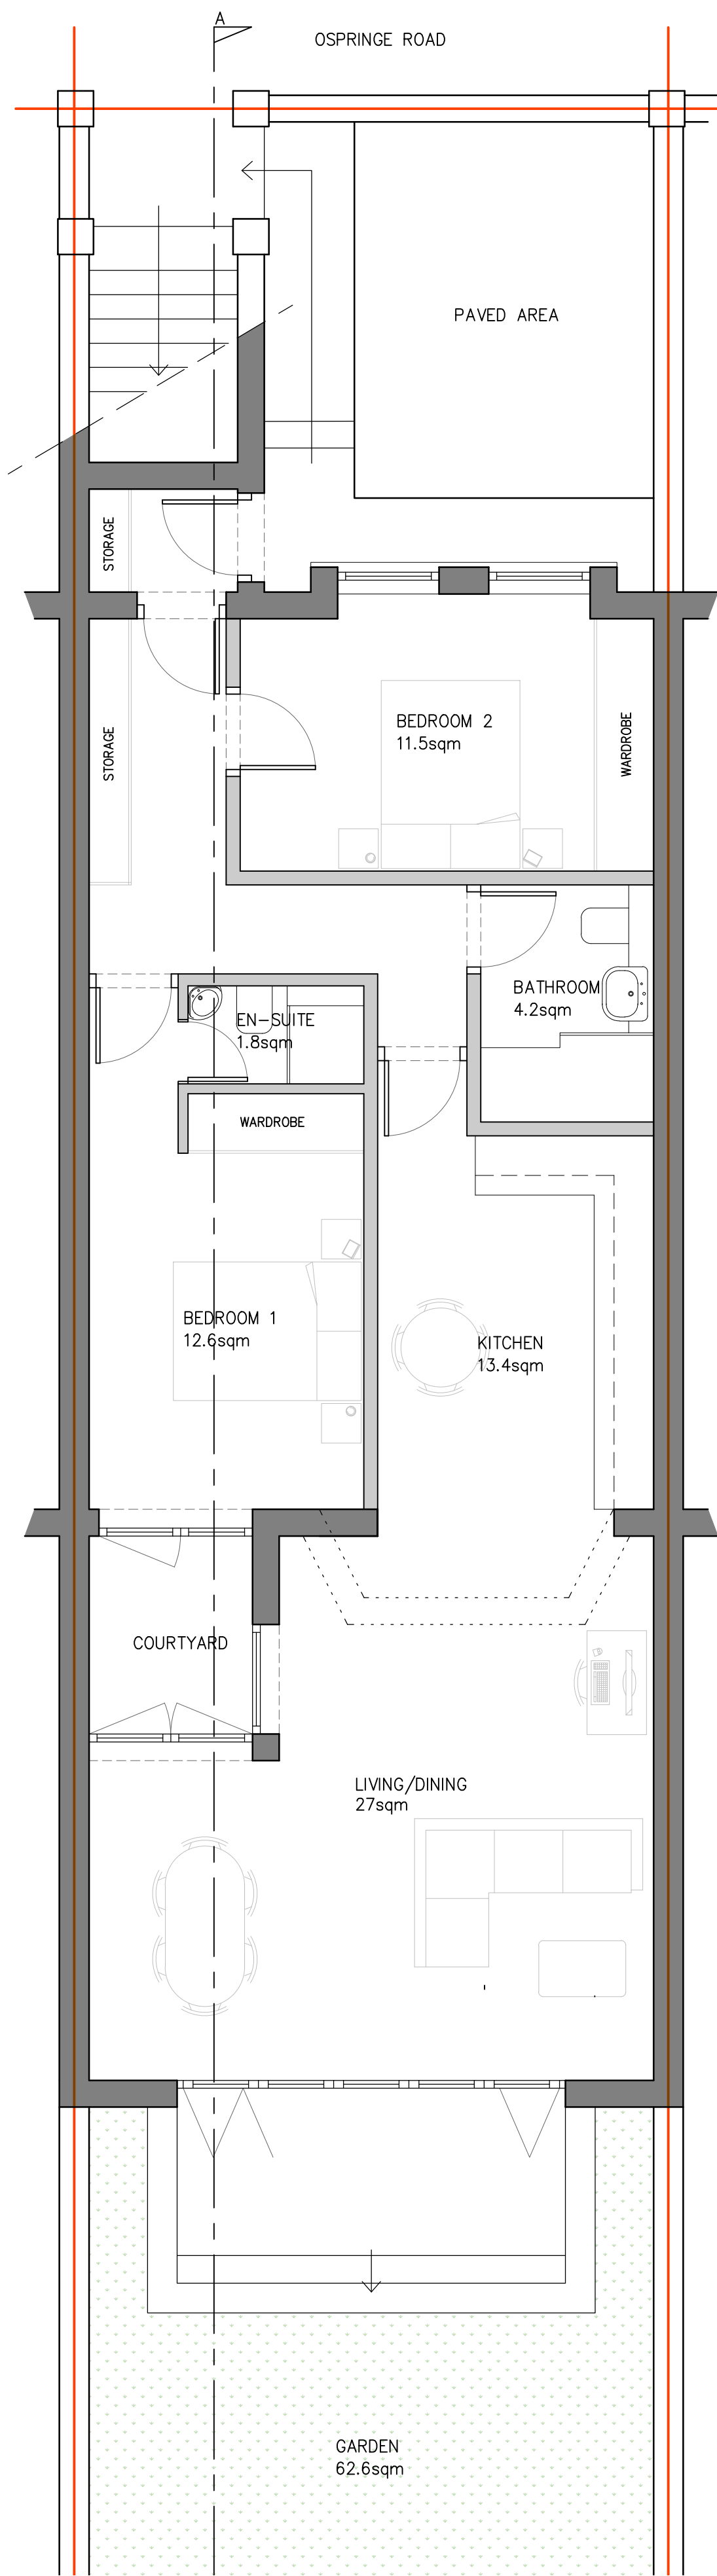


1ST FLOOR/EXTENSION ROOF PLAN – PROPOSED

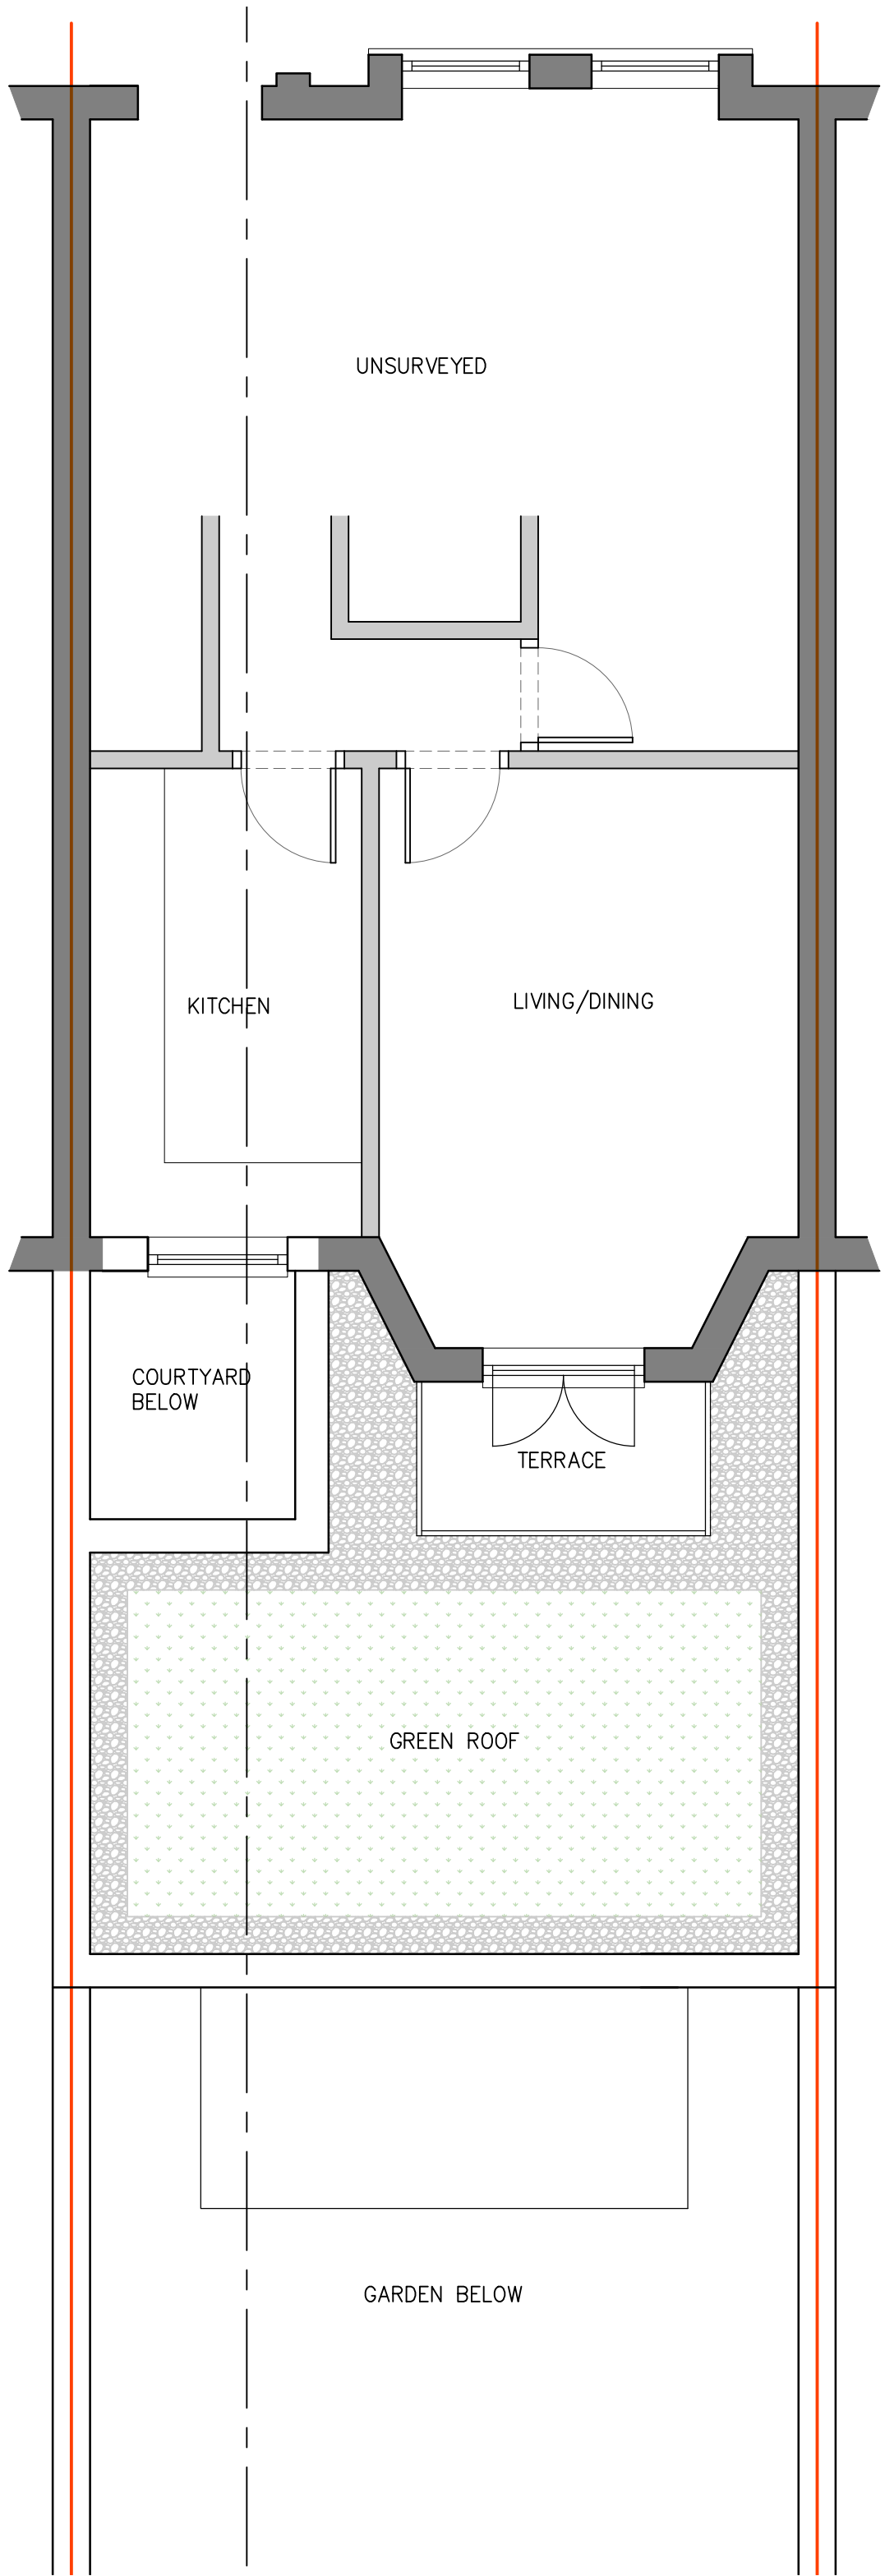


LOCATION PLAN 1:1250

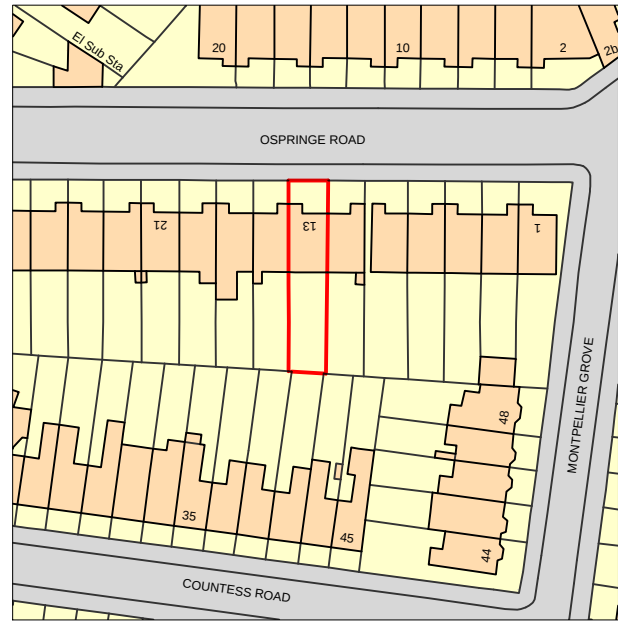

BLOCK PLAN – EXISTING

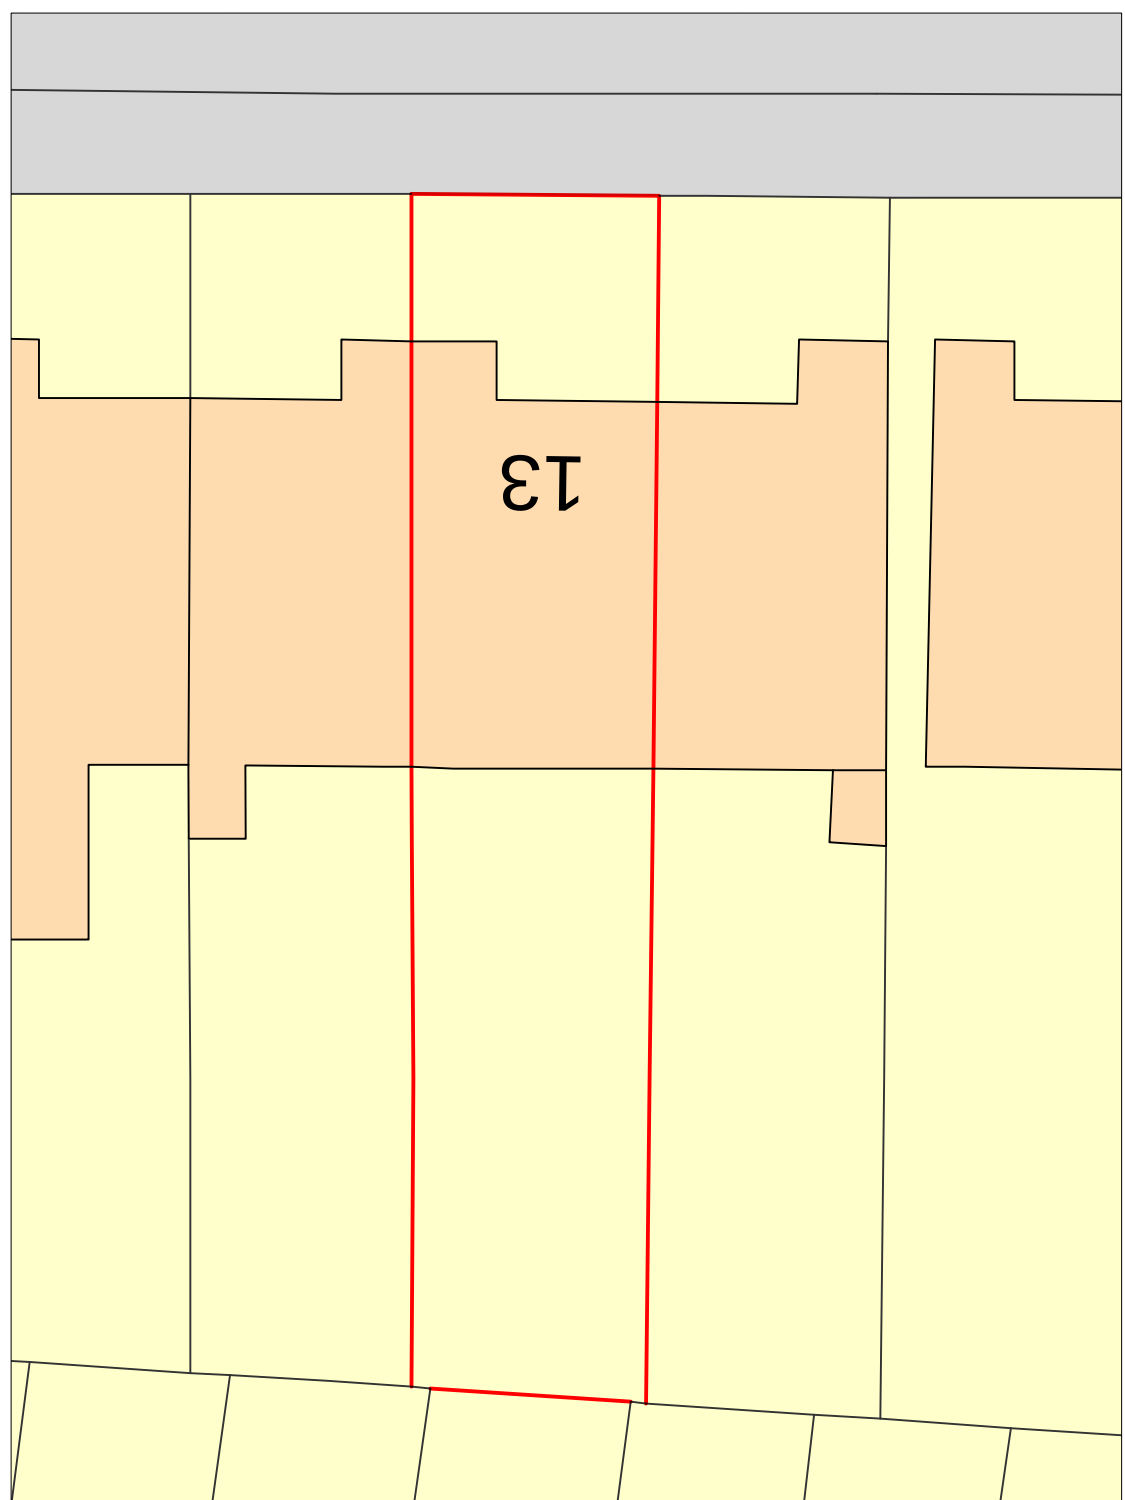

BLOCK PLAN – PROPOSED

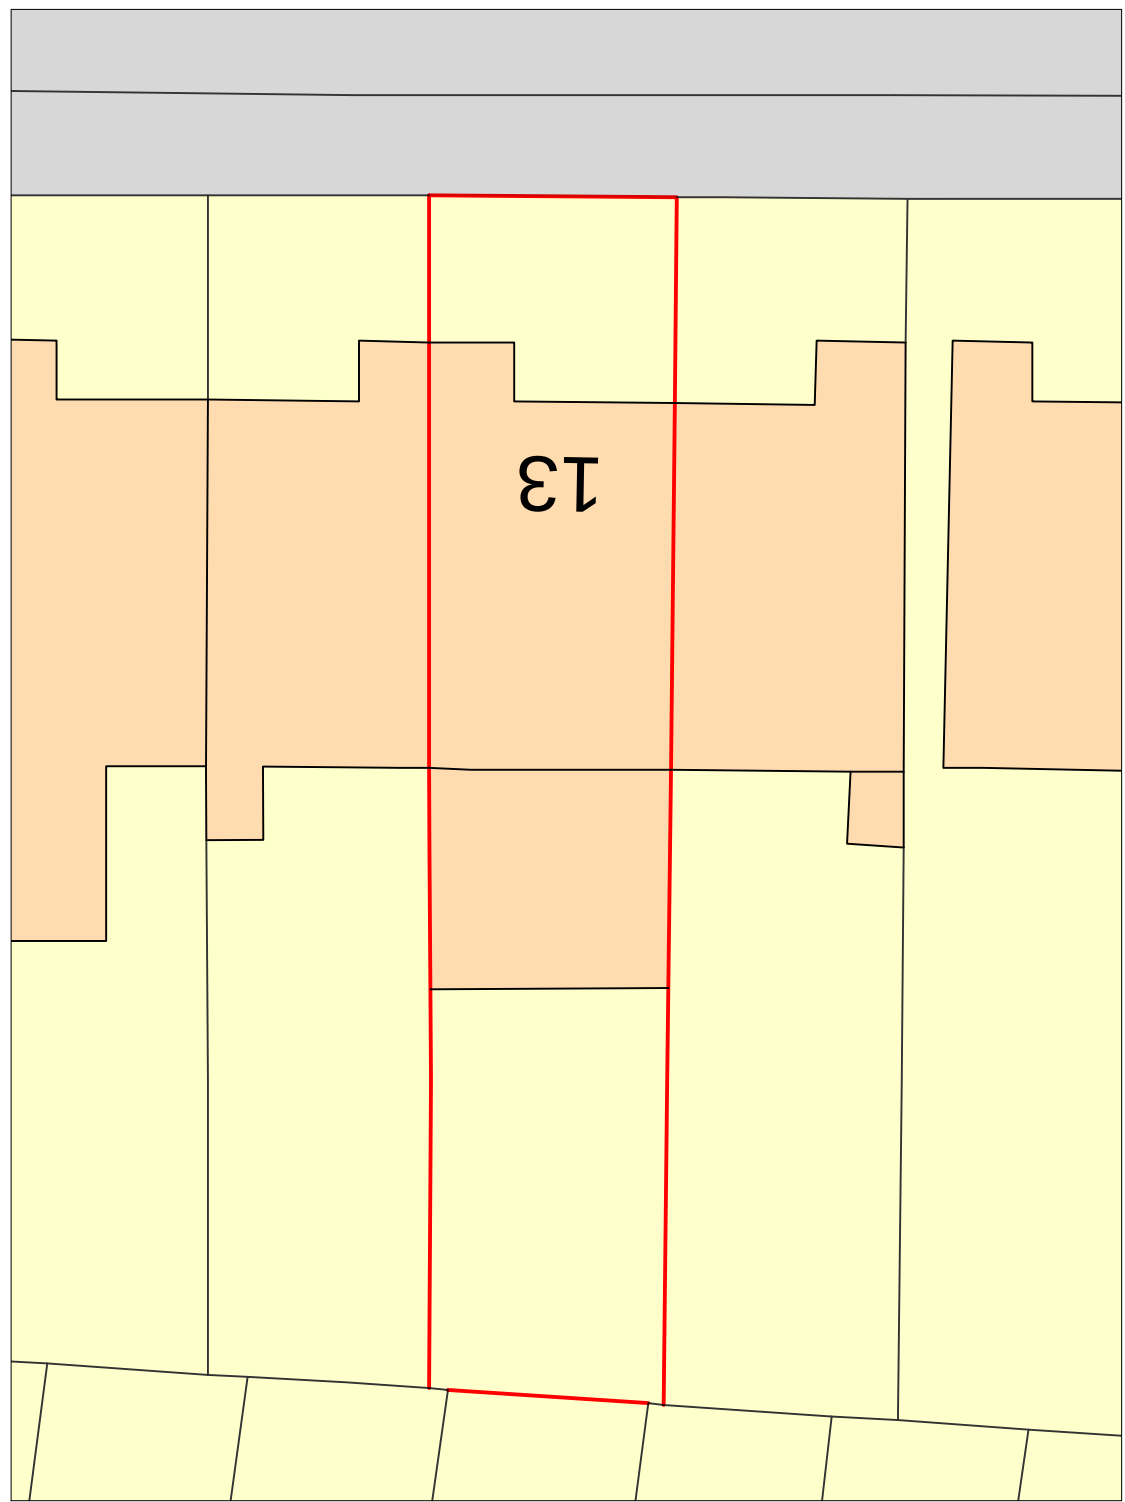

notes

Any discrepancies in dimensions or detail to be reported to the architect immediately.
This drawing is to be read in conjunction with all relevant architectural, structural and services drawings.
This drawing remains the copyright of Savage & Pottinger Design and may not be copied or used without their prior consent

0 500 1000 1500 2000 2500 3000
BAR SCALE IN MILLIMETRES 1:50

revisions

client
KSTIK PROPERTIES

project
13A OSPRINGE ROAD
LONDON NW5
title
EXISTING AND PROPOSED PLANS

scale
1:50, 1:500 & 1:1250 @A1
date
JUNE 2016
drg. no.
1610/TP/01
Savage & Pottinger Design
11 Elton Garages, Lancaster Grove,
Belisle Park, London NW5 4PE
Telephone: 0207 4333 561
Email: mail@spdesign.co.uk