


PROPOSED NEW WINDOWS TO SCHOOL HOUSE.

DRAWING NO-

NW : 02

(DEG NO 2 OF 5).

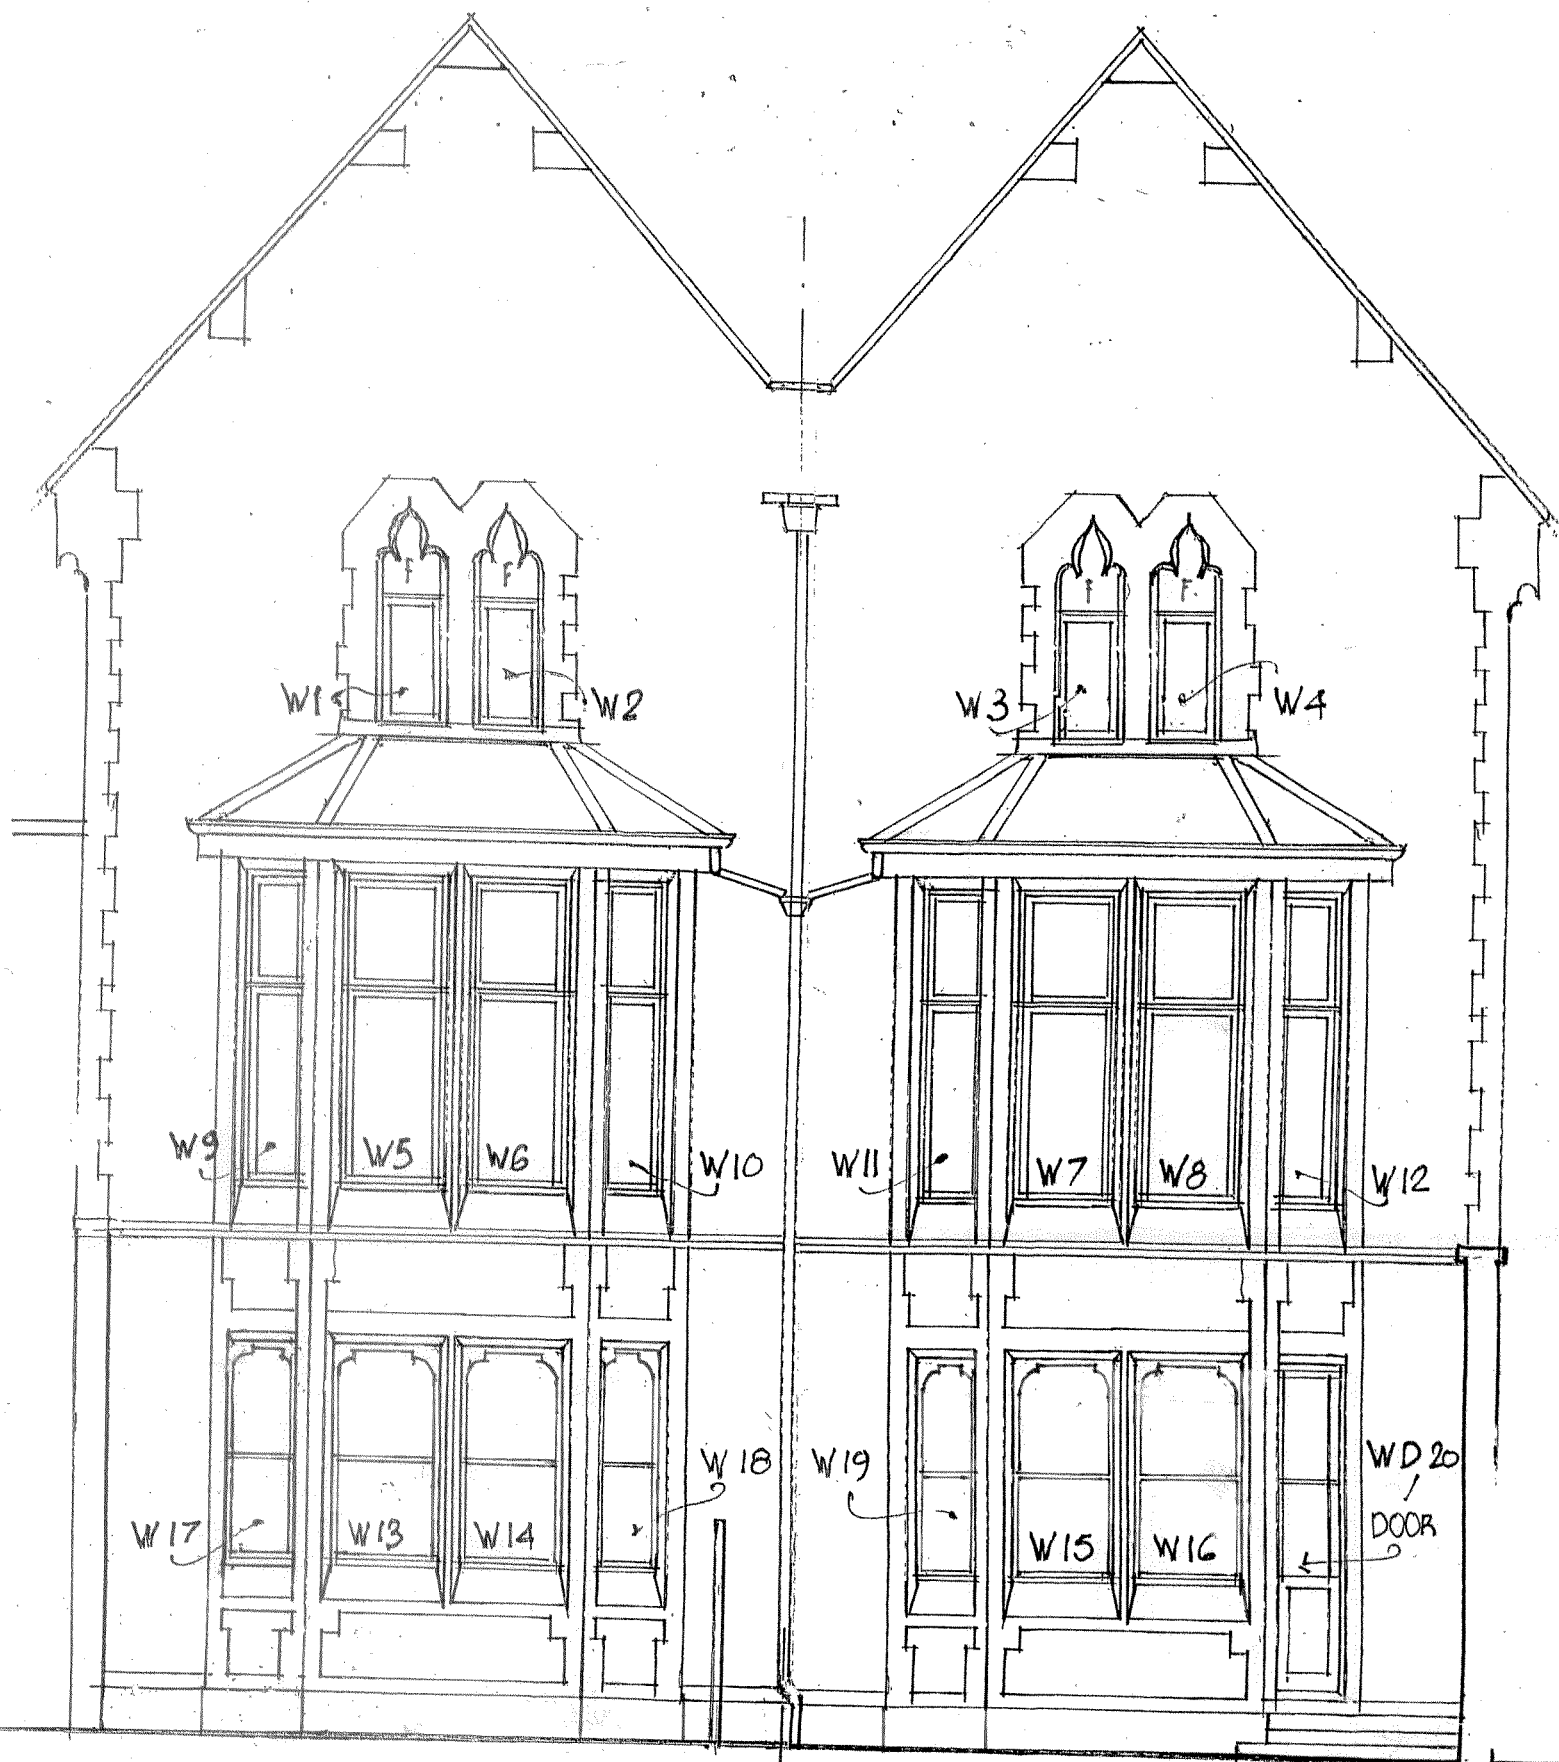

PLAN PROFILE

PART WEST ELEVATION (1:50)

NB - REFER TO DRAWING NW 05 FOR SPECIFICATION / DESCRIPTION OF ALL WINDOWS SHOWN PRIOR TO MANUFACTURE / REPLACEMENT.

HAMPSTEAD PAROCHIAL C OF E PRIMARY SCHOOL

HOLLY BUSH VALE, HEATH STREET, HAMPSTEAD, LONDON, NW3 6TX / MAY. 2016.