
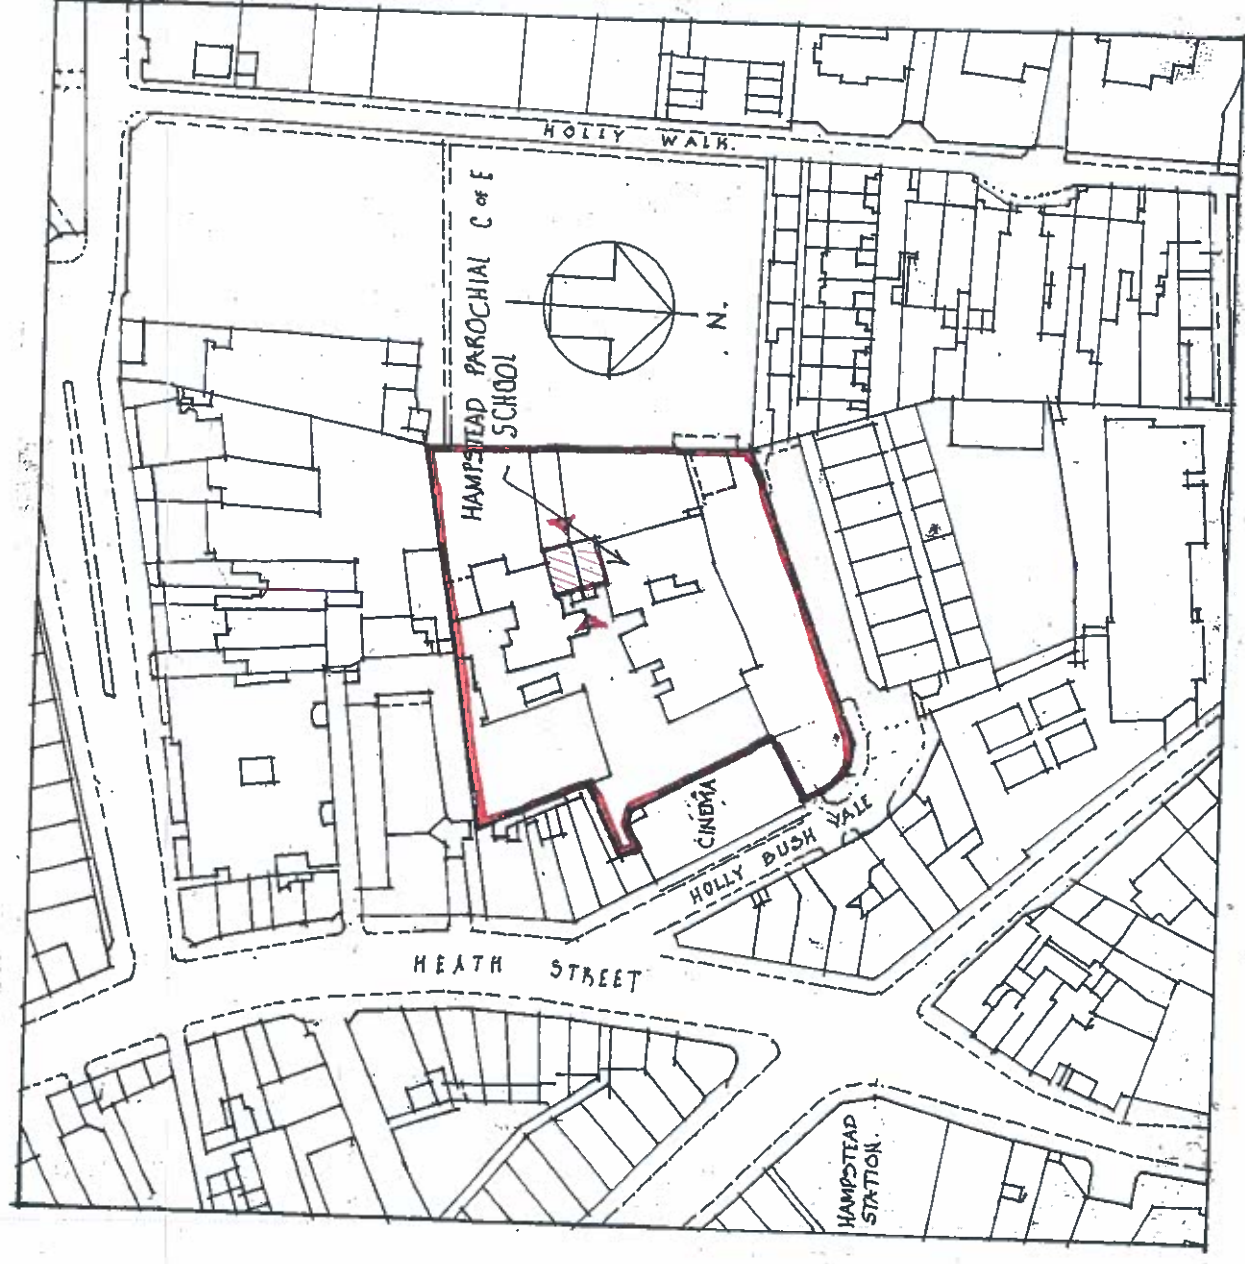


PROPOSED NEW WINDOWS TO SCHOOL HOUSE

DRG NO. **NW: 01**
(REG NO 1 OF 5)

SITE PLAN : 1:500

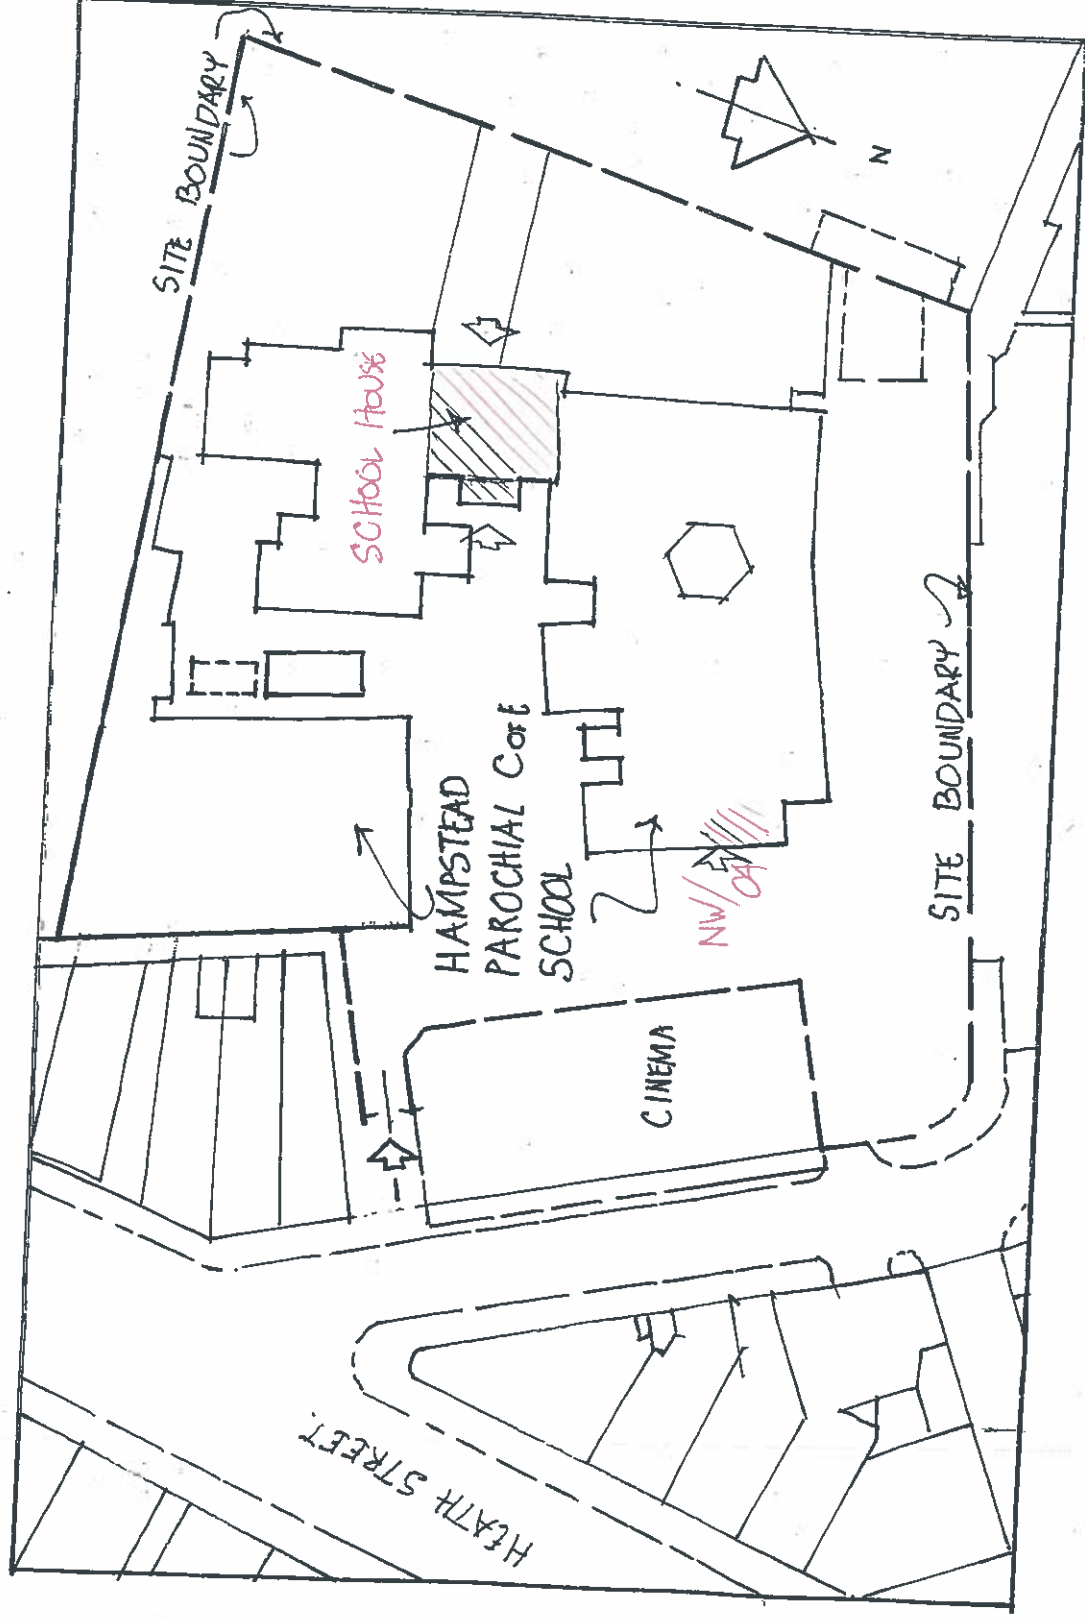

LOCATION PLAN : 1:1250

HAMPSTEAD PAROCHIAL C of E PRIMARY SCHOOL

HOLLY BUSH VALE, HEATH STREET, HAMPSTEAD, LONDON, NW3 6TX. / MAY-2016