



Section height to ceiling approximated

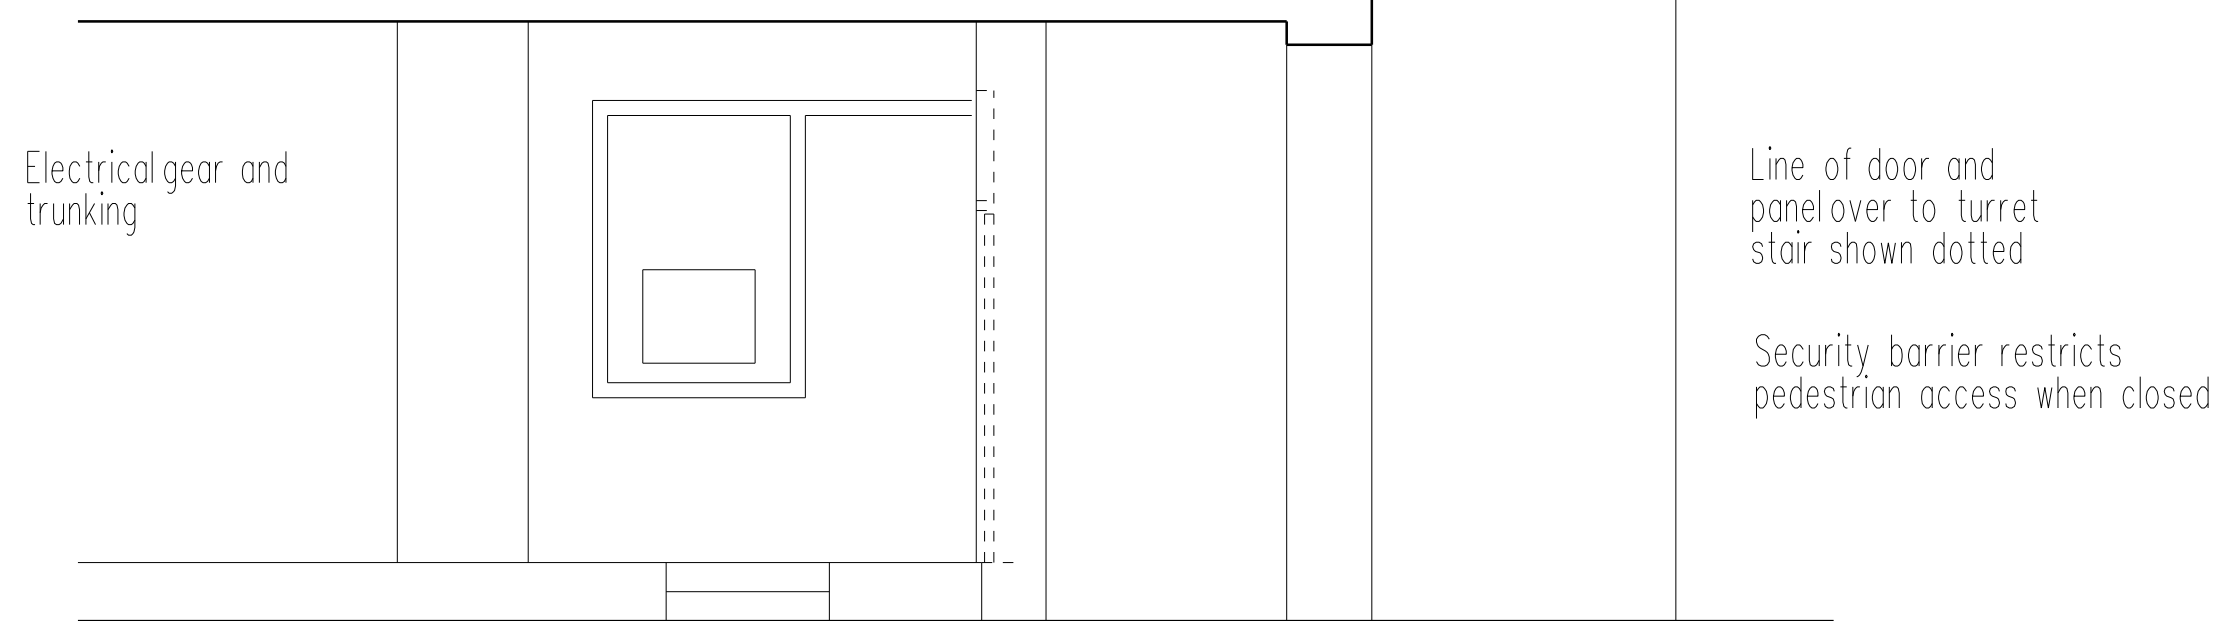


WEST ELEVATION TO ENTRANCE BAY (1:50 @ A1)

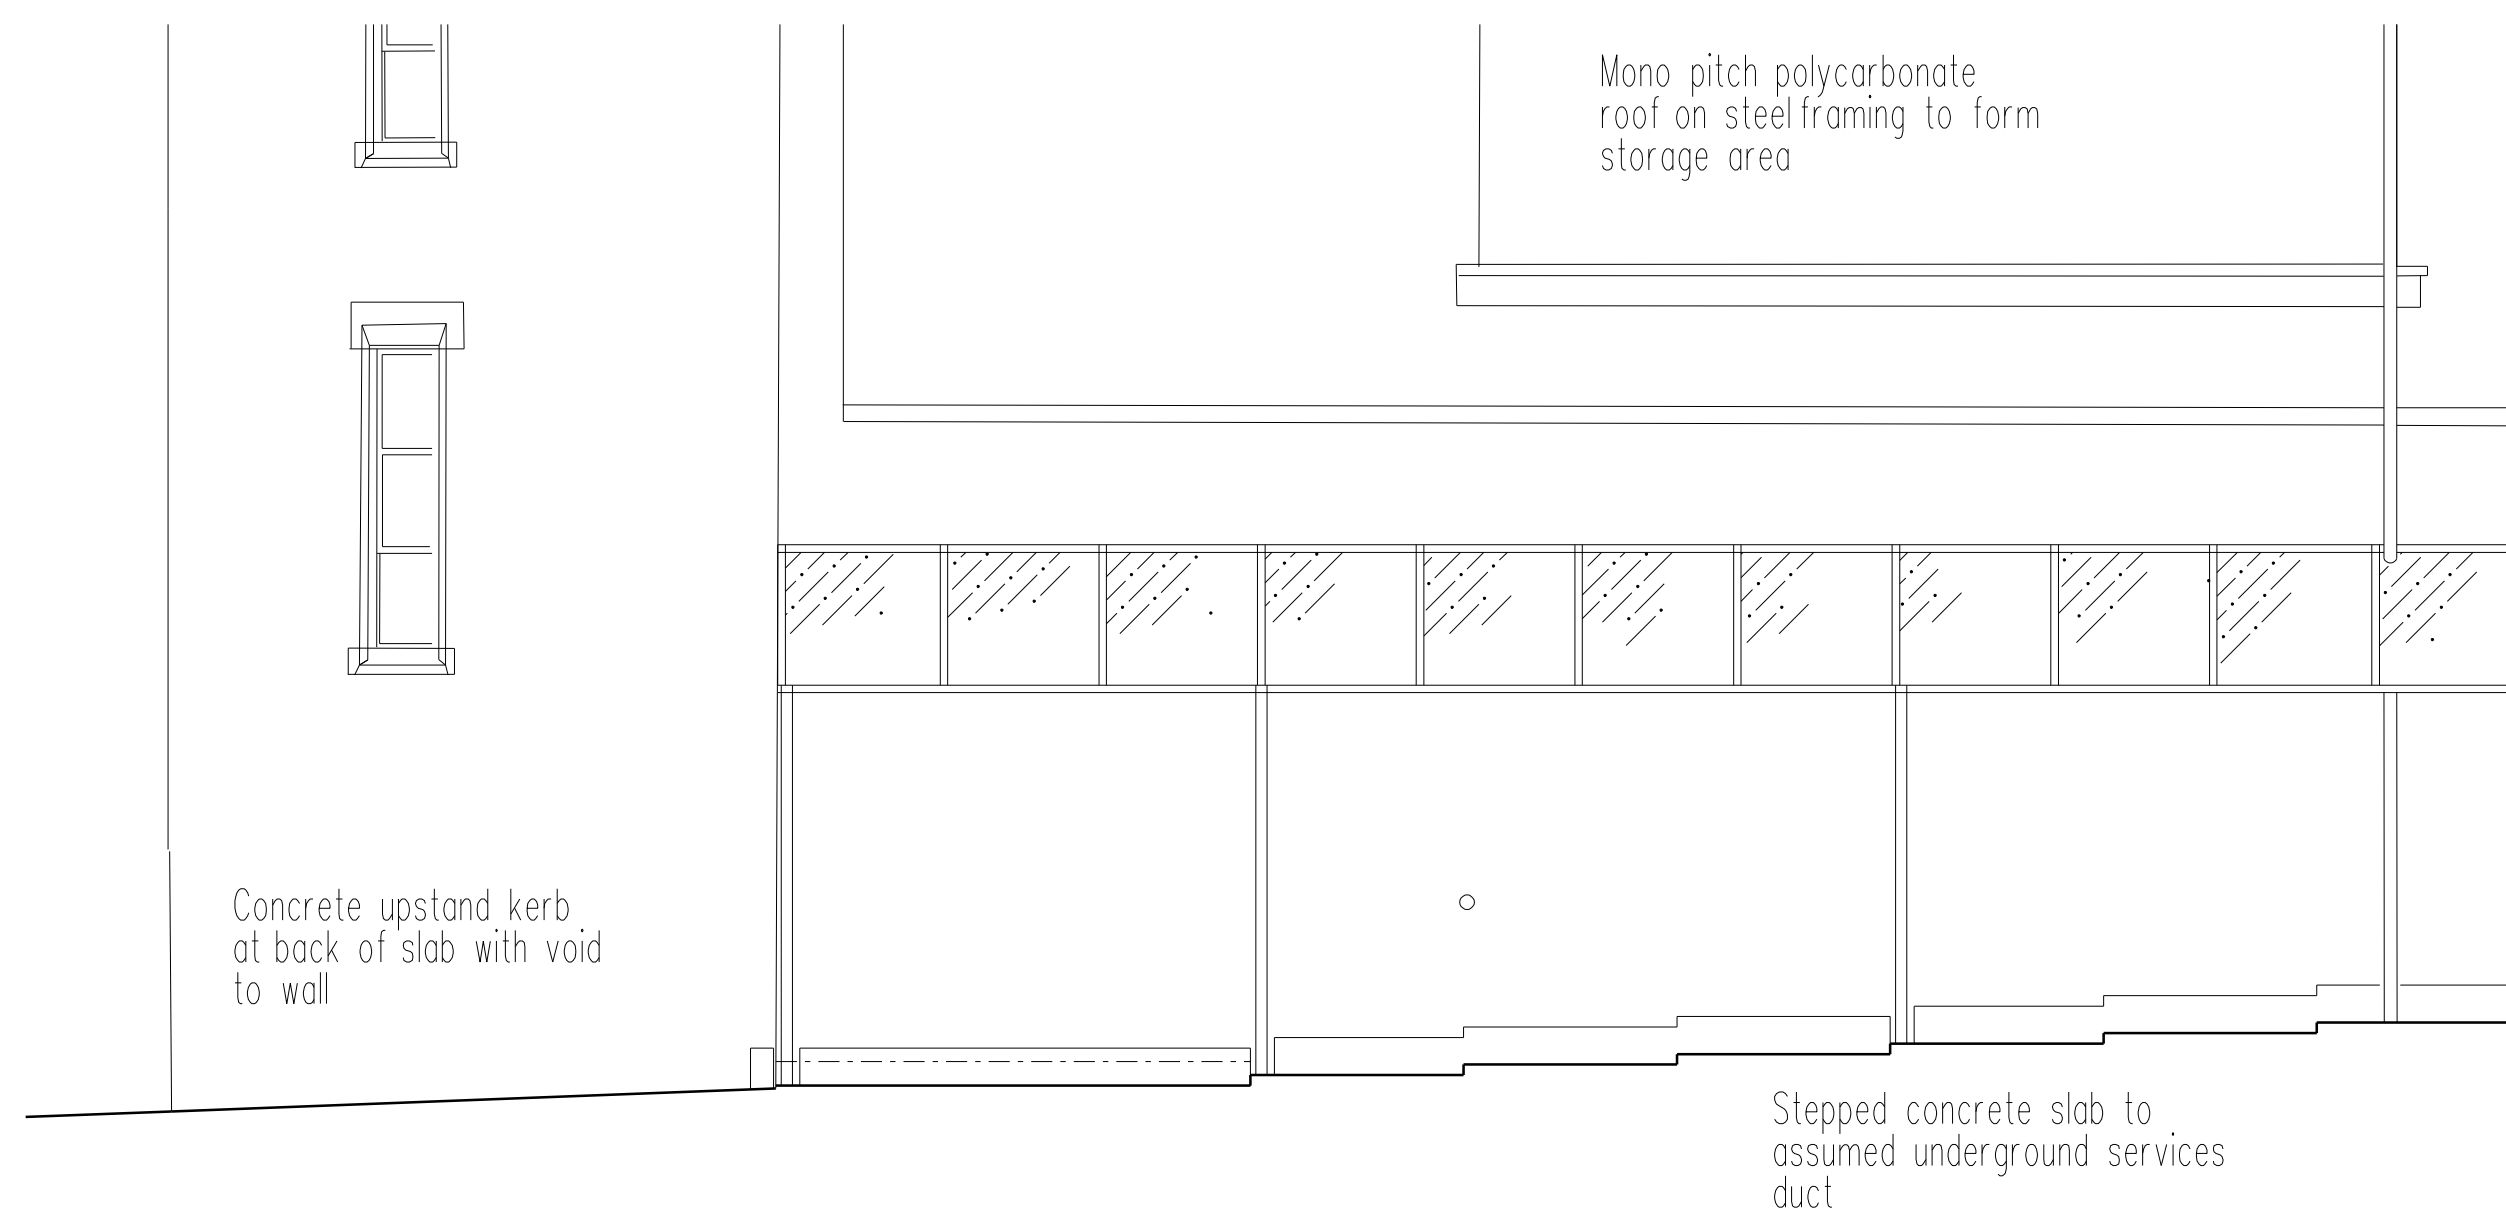


EAST ELEVATION (EXTERNAL) 1:50 @ A1

NOTES


THE CONTRACTOR AND HIS SUB-CONTRACTORS ARE TO VERIFY ALL DIMENSIONS ON SITE BEFORE MAKING SHOP DRAWINGS OR COMMENCING MANUFACTURE

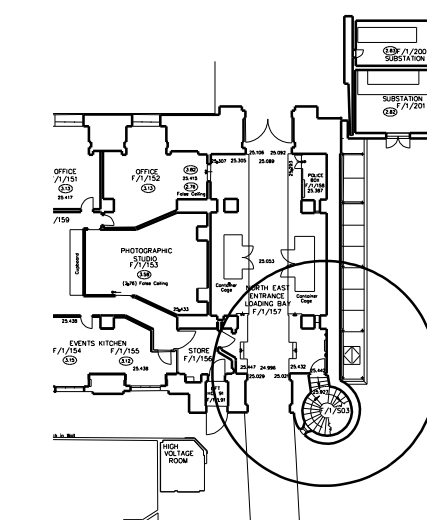


LOCATION

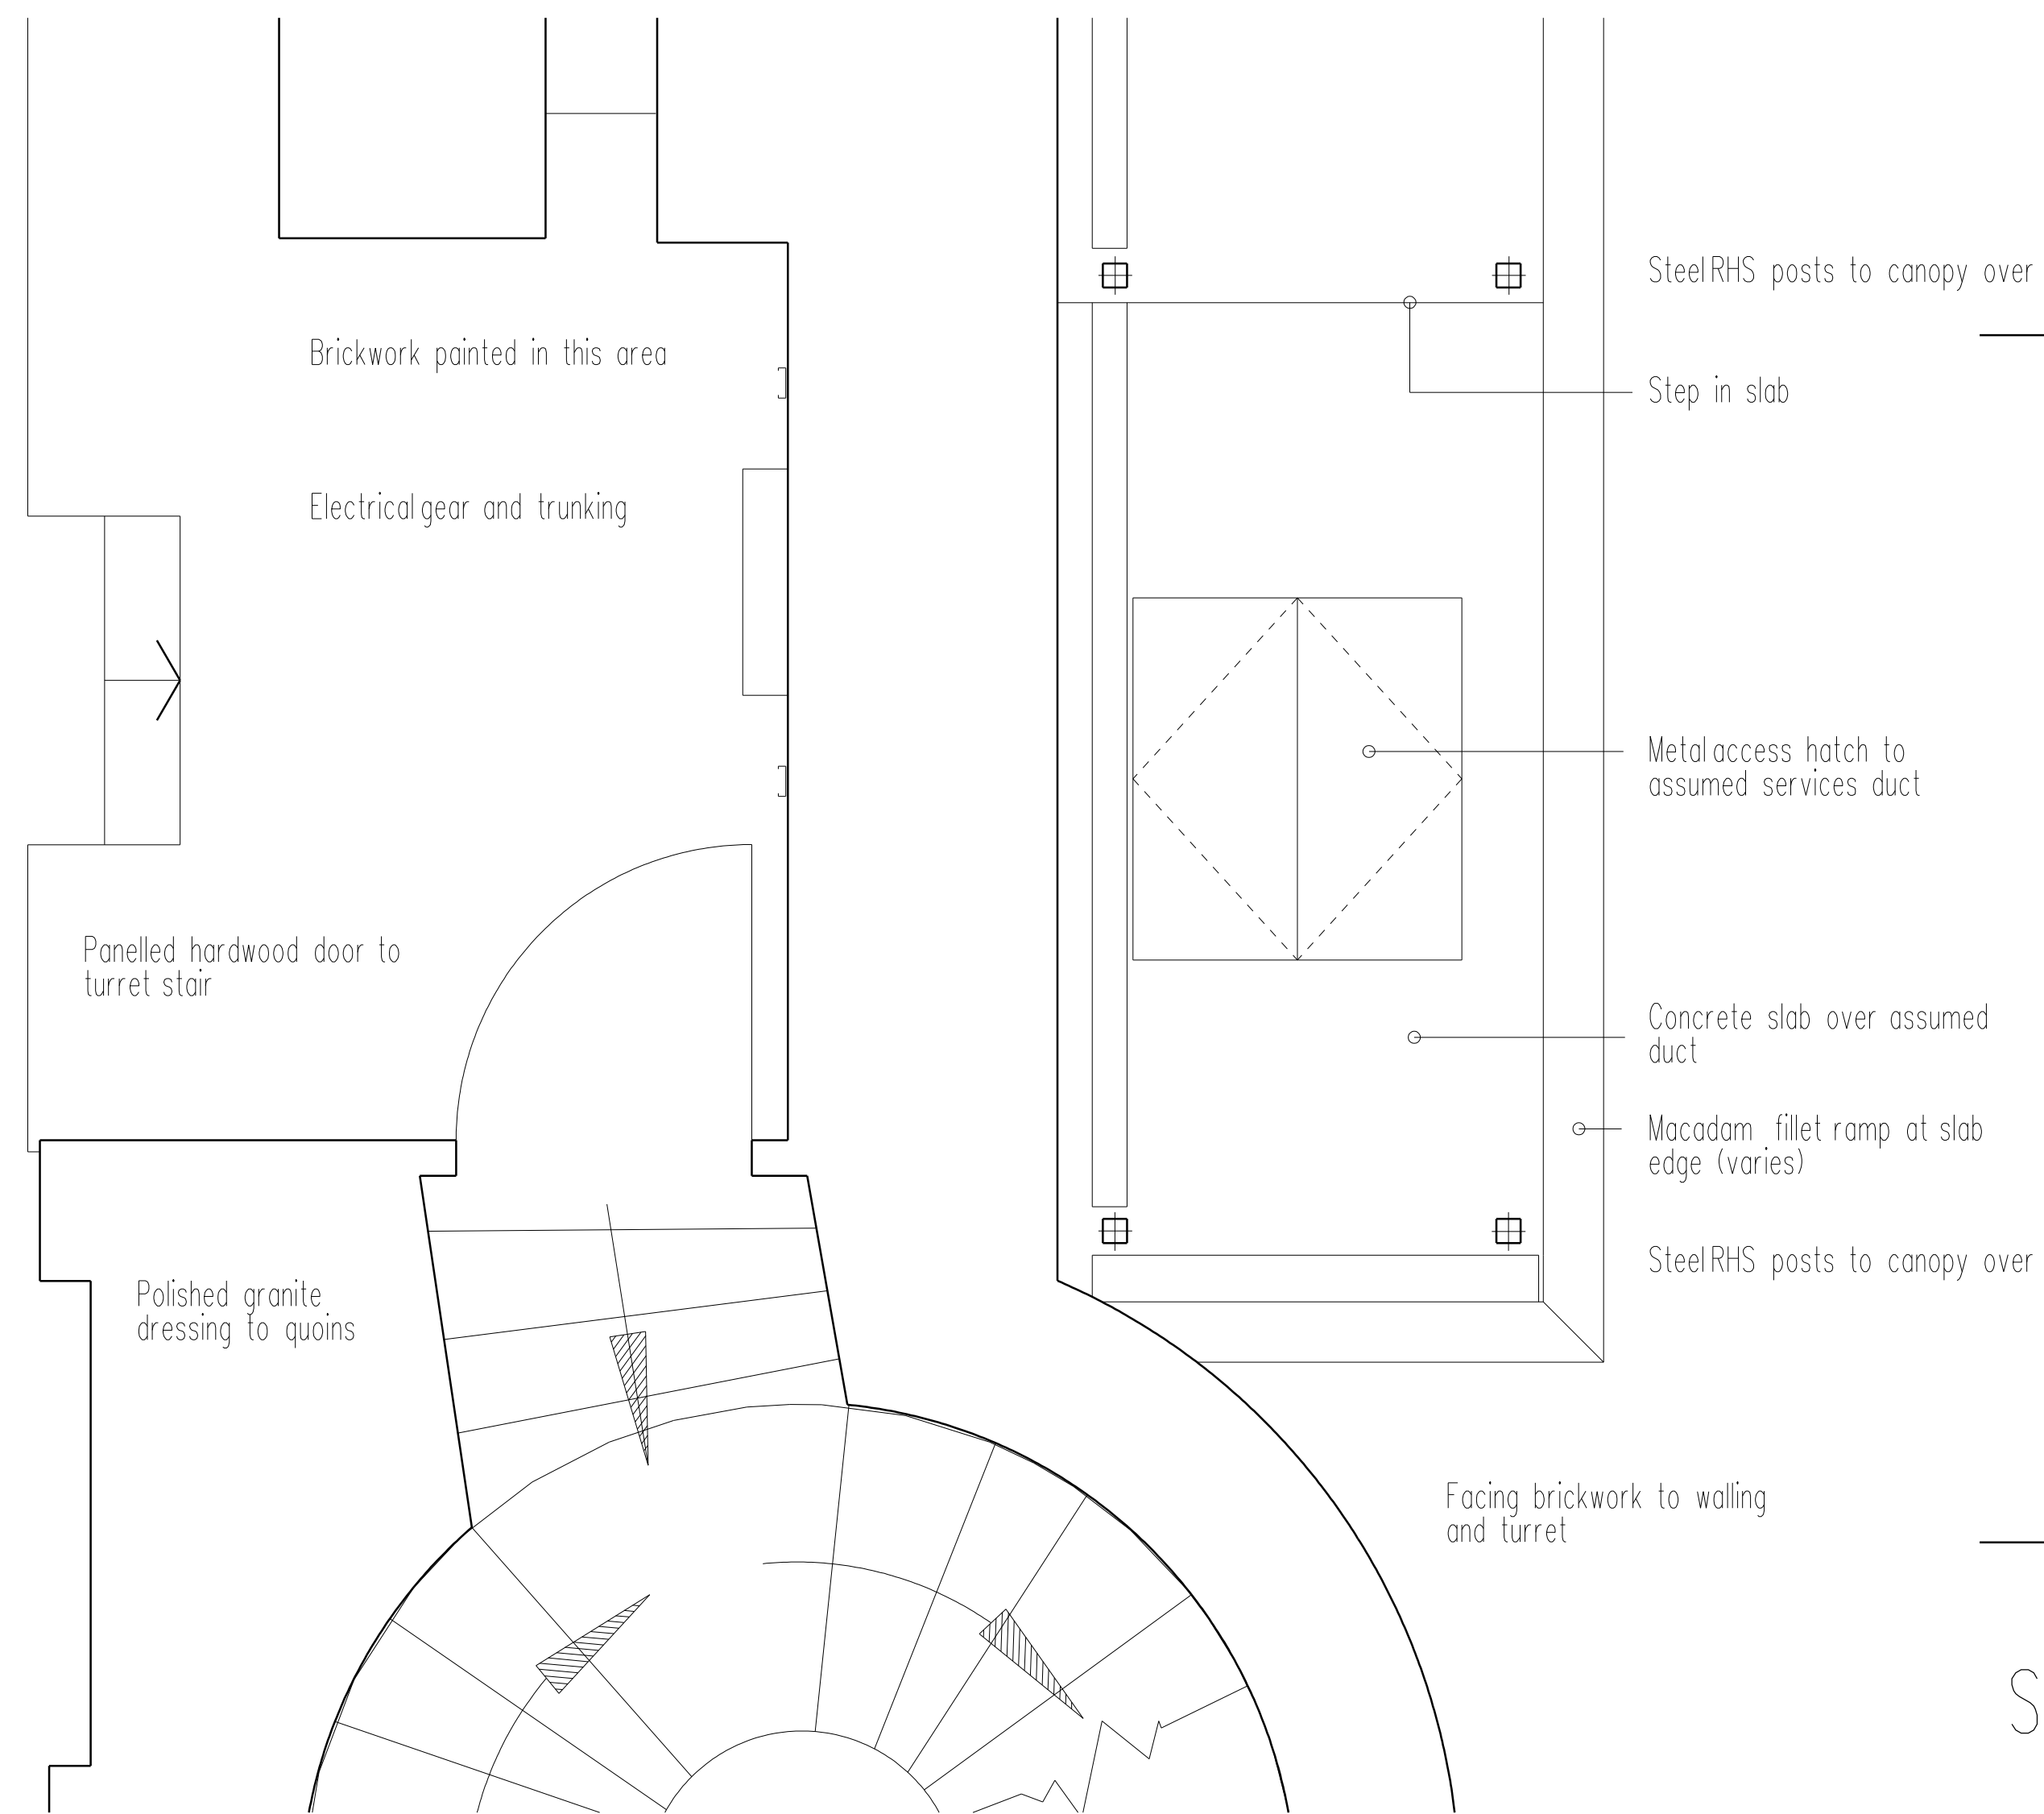

LOCALISED PLAN (1:20 @ A1)

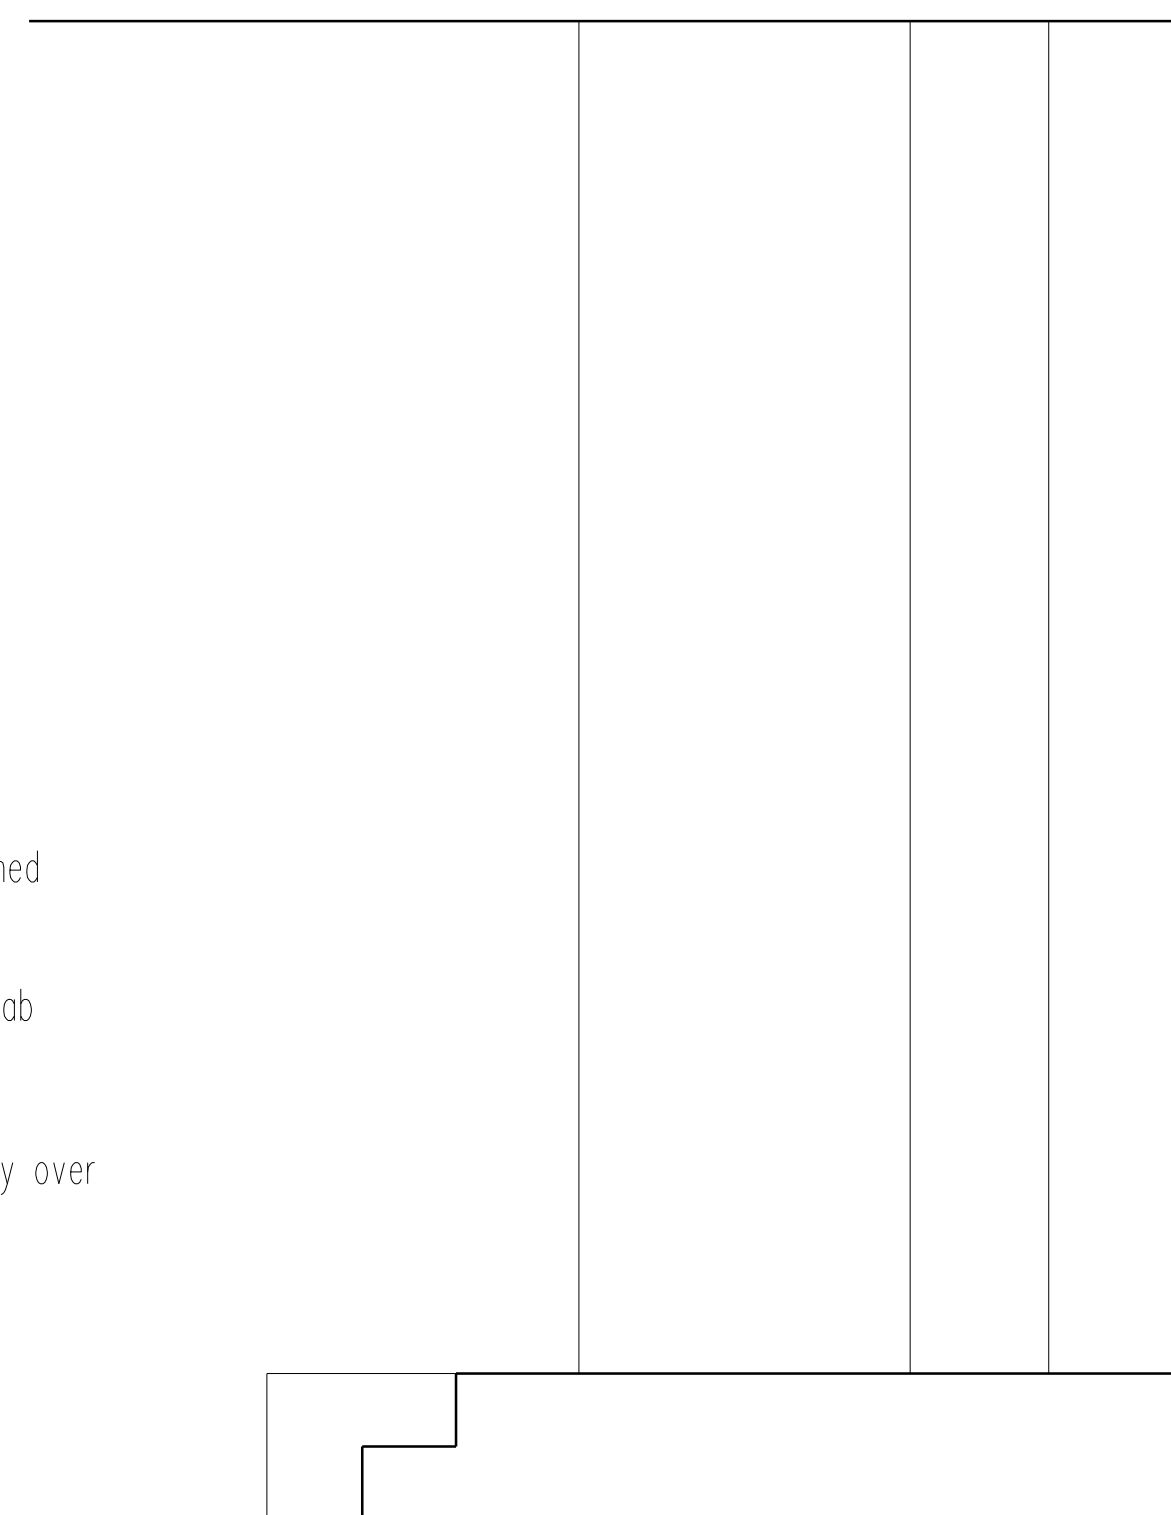

SECTION (1:20 @ A1)

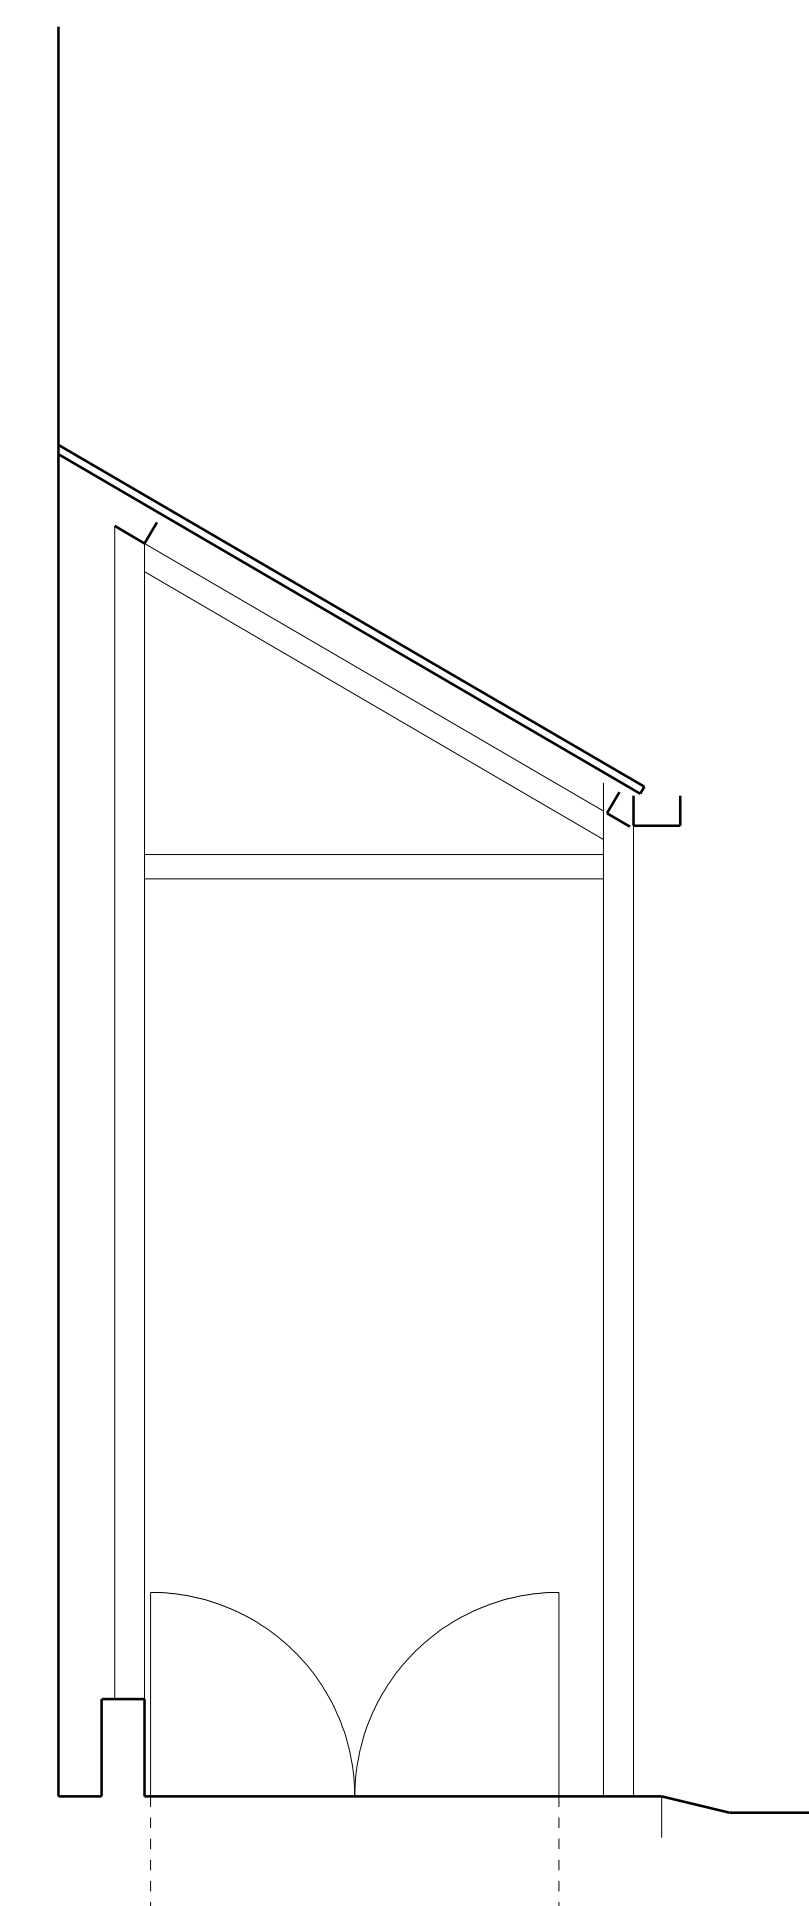

AMENDMENTS

THE BRITISH MUSEUM  
ALTERATIONS TO NORTH EAST  
ENTRANCE

INITIAL SKETCH PROPOSALS  
EXISTING ARRANGEMENT  
PLANS SECTIONS & ELEVATIONS

scale	date
A1: 1:50 1:20	MAY 2016
A3: 1:100 1:40	

job no.  
16-190

drawing no.  
SK 1/1

client  
THE TRUSTEES OF  
THE BRITISH MUSEUM

FRANK TIMOTHY ASSOCIATES LIMITED  
Chartered Architectural Technologist

Oakfields, 18 Piper Road, Yate  
South Gloucestershire BS37 5SY

Telephone 01454 880395 Fax 01454 880396