

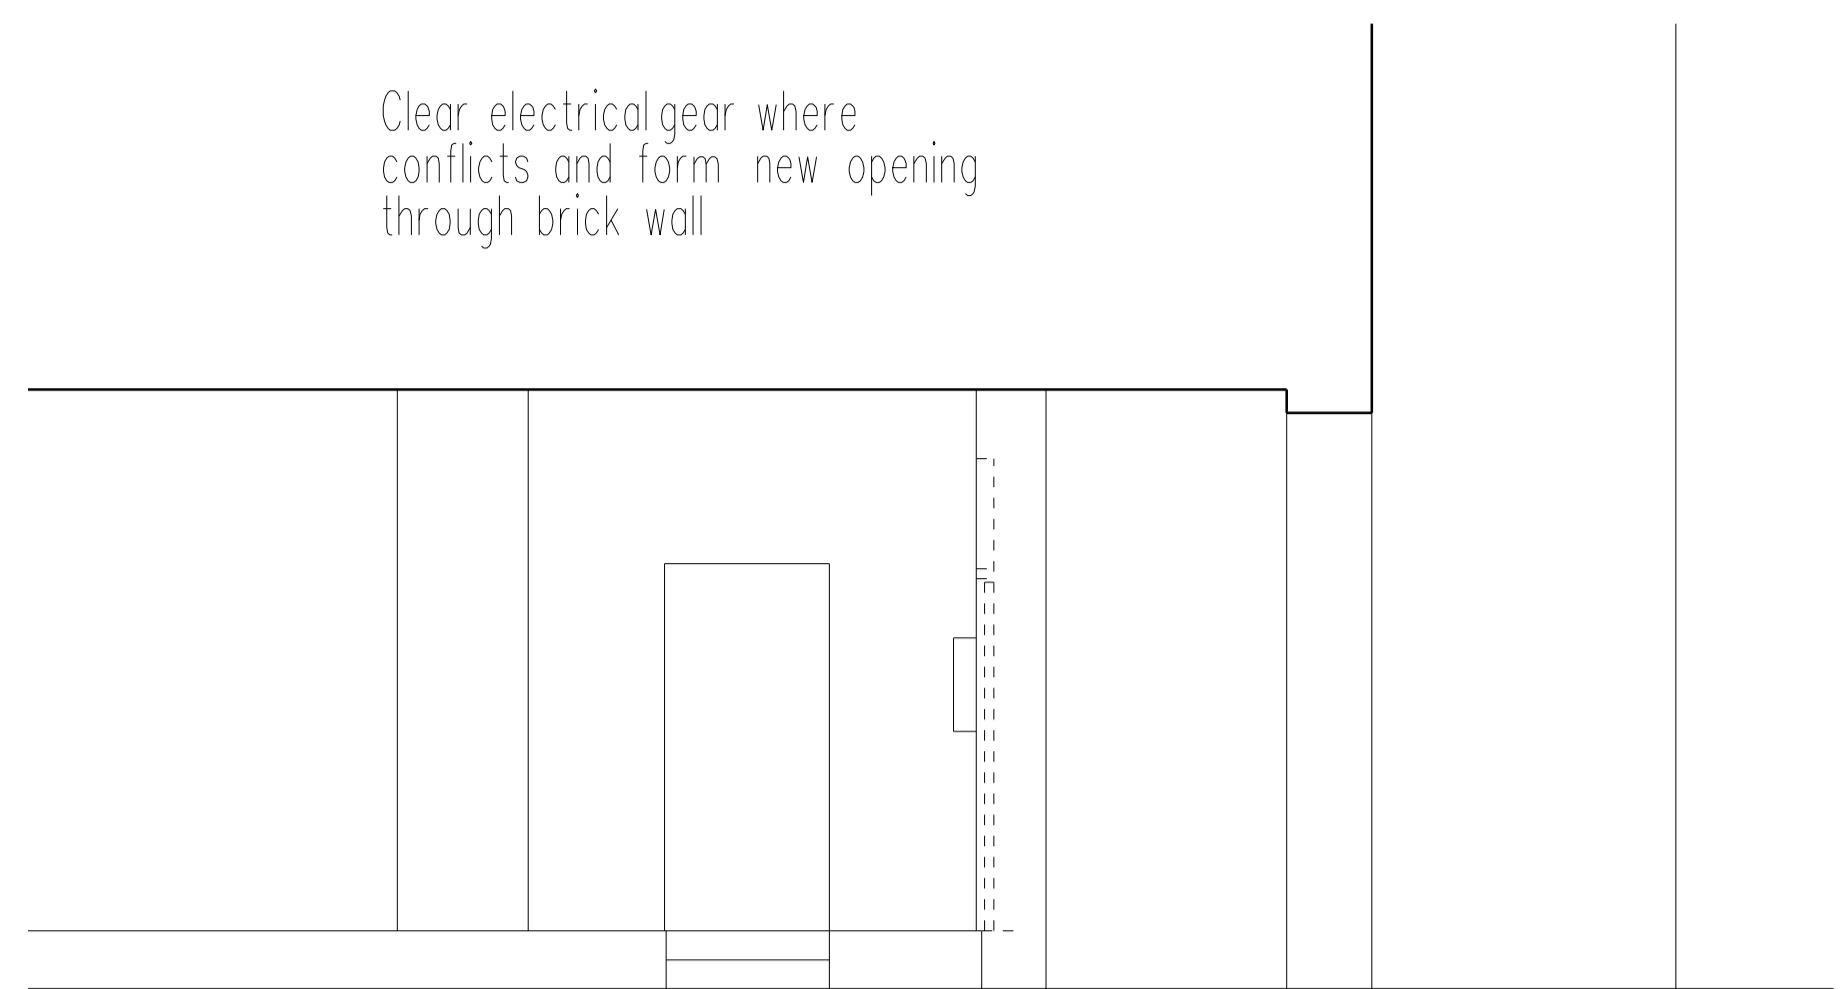


NOTES


THE CONTRACTOR AND HIS SUB-CONTRACTORS ARE TO VERIFY ALL DIMENSIONS ON SITE BEFORE MAKING SHOP DRAWINGS OR COMMENCING MANUFACTURE

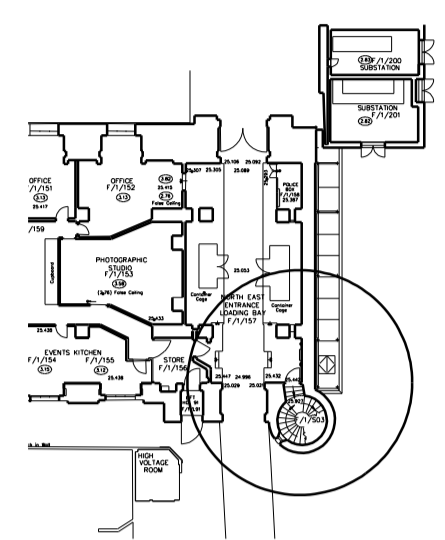


WEST ELEVATION TO ENTRANCE BAY (1:50 @ A1)

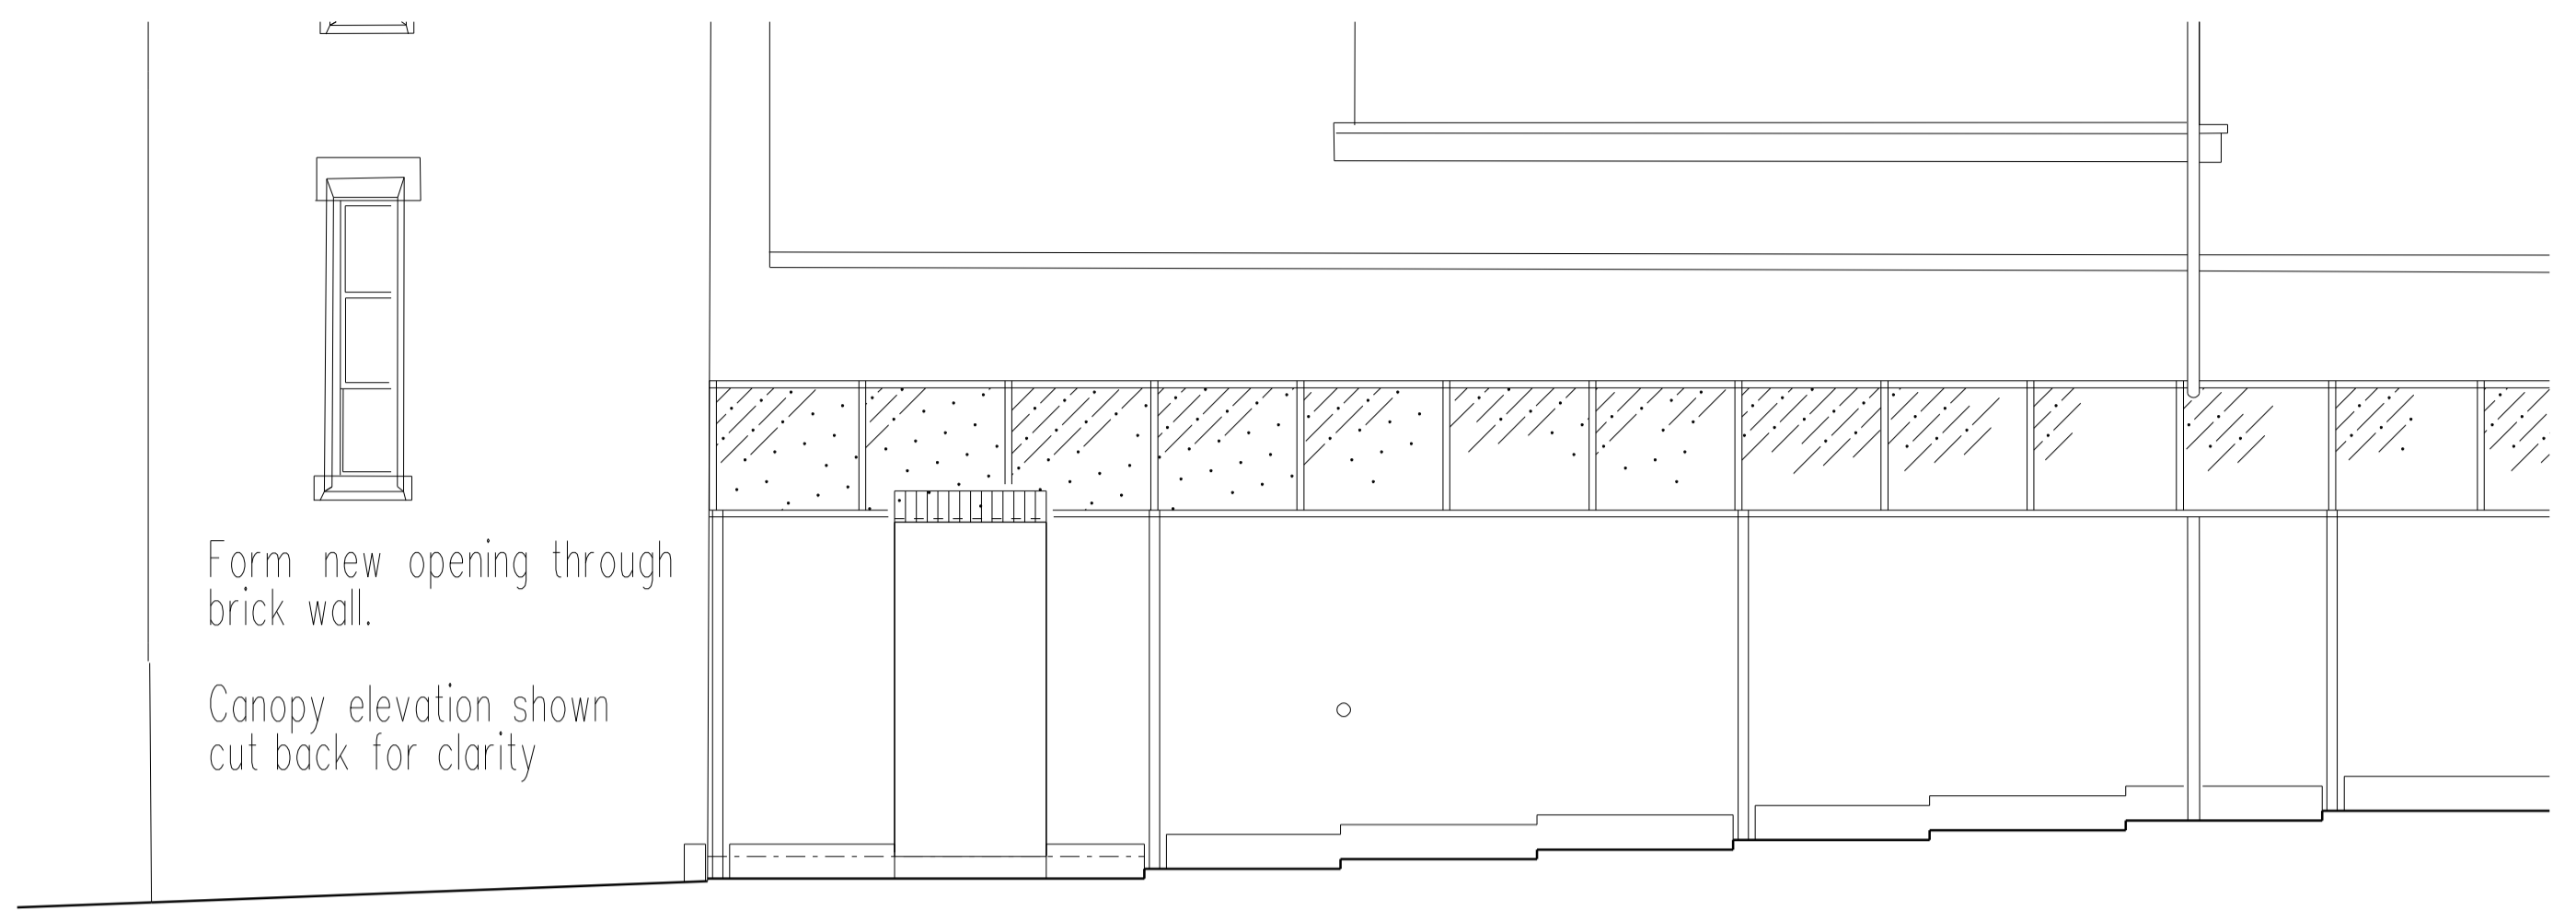

EAST ELEVATION (EXTERNAL) 1:50 @ A1

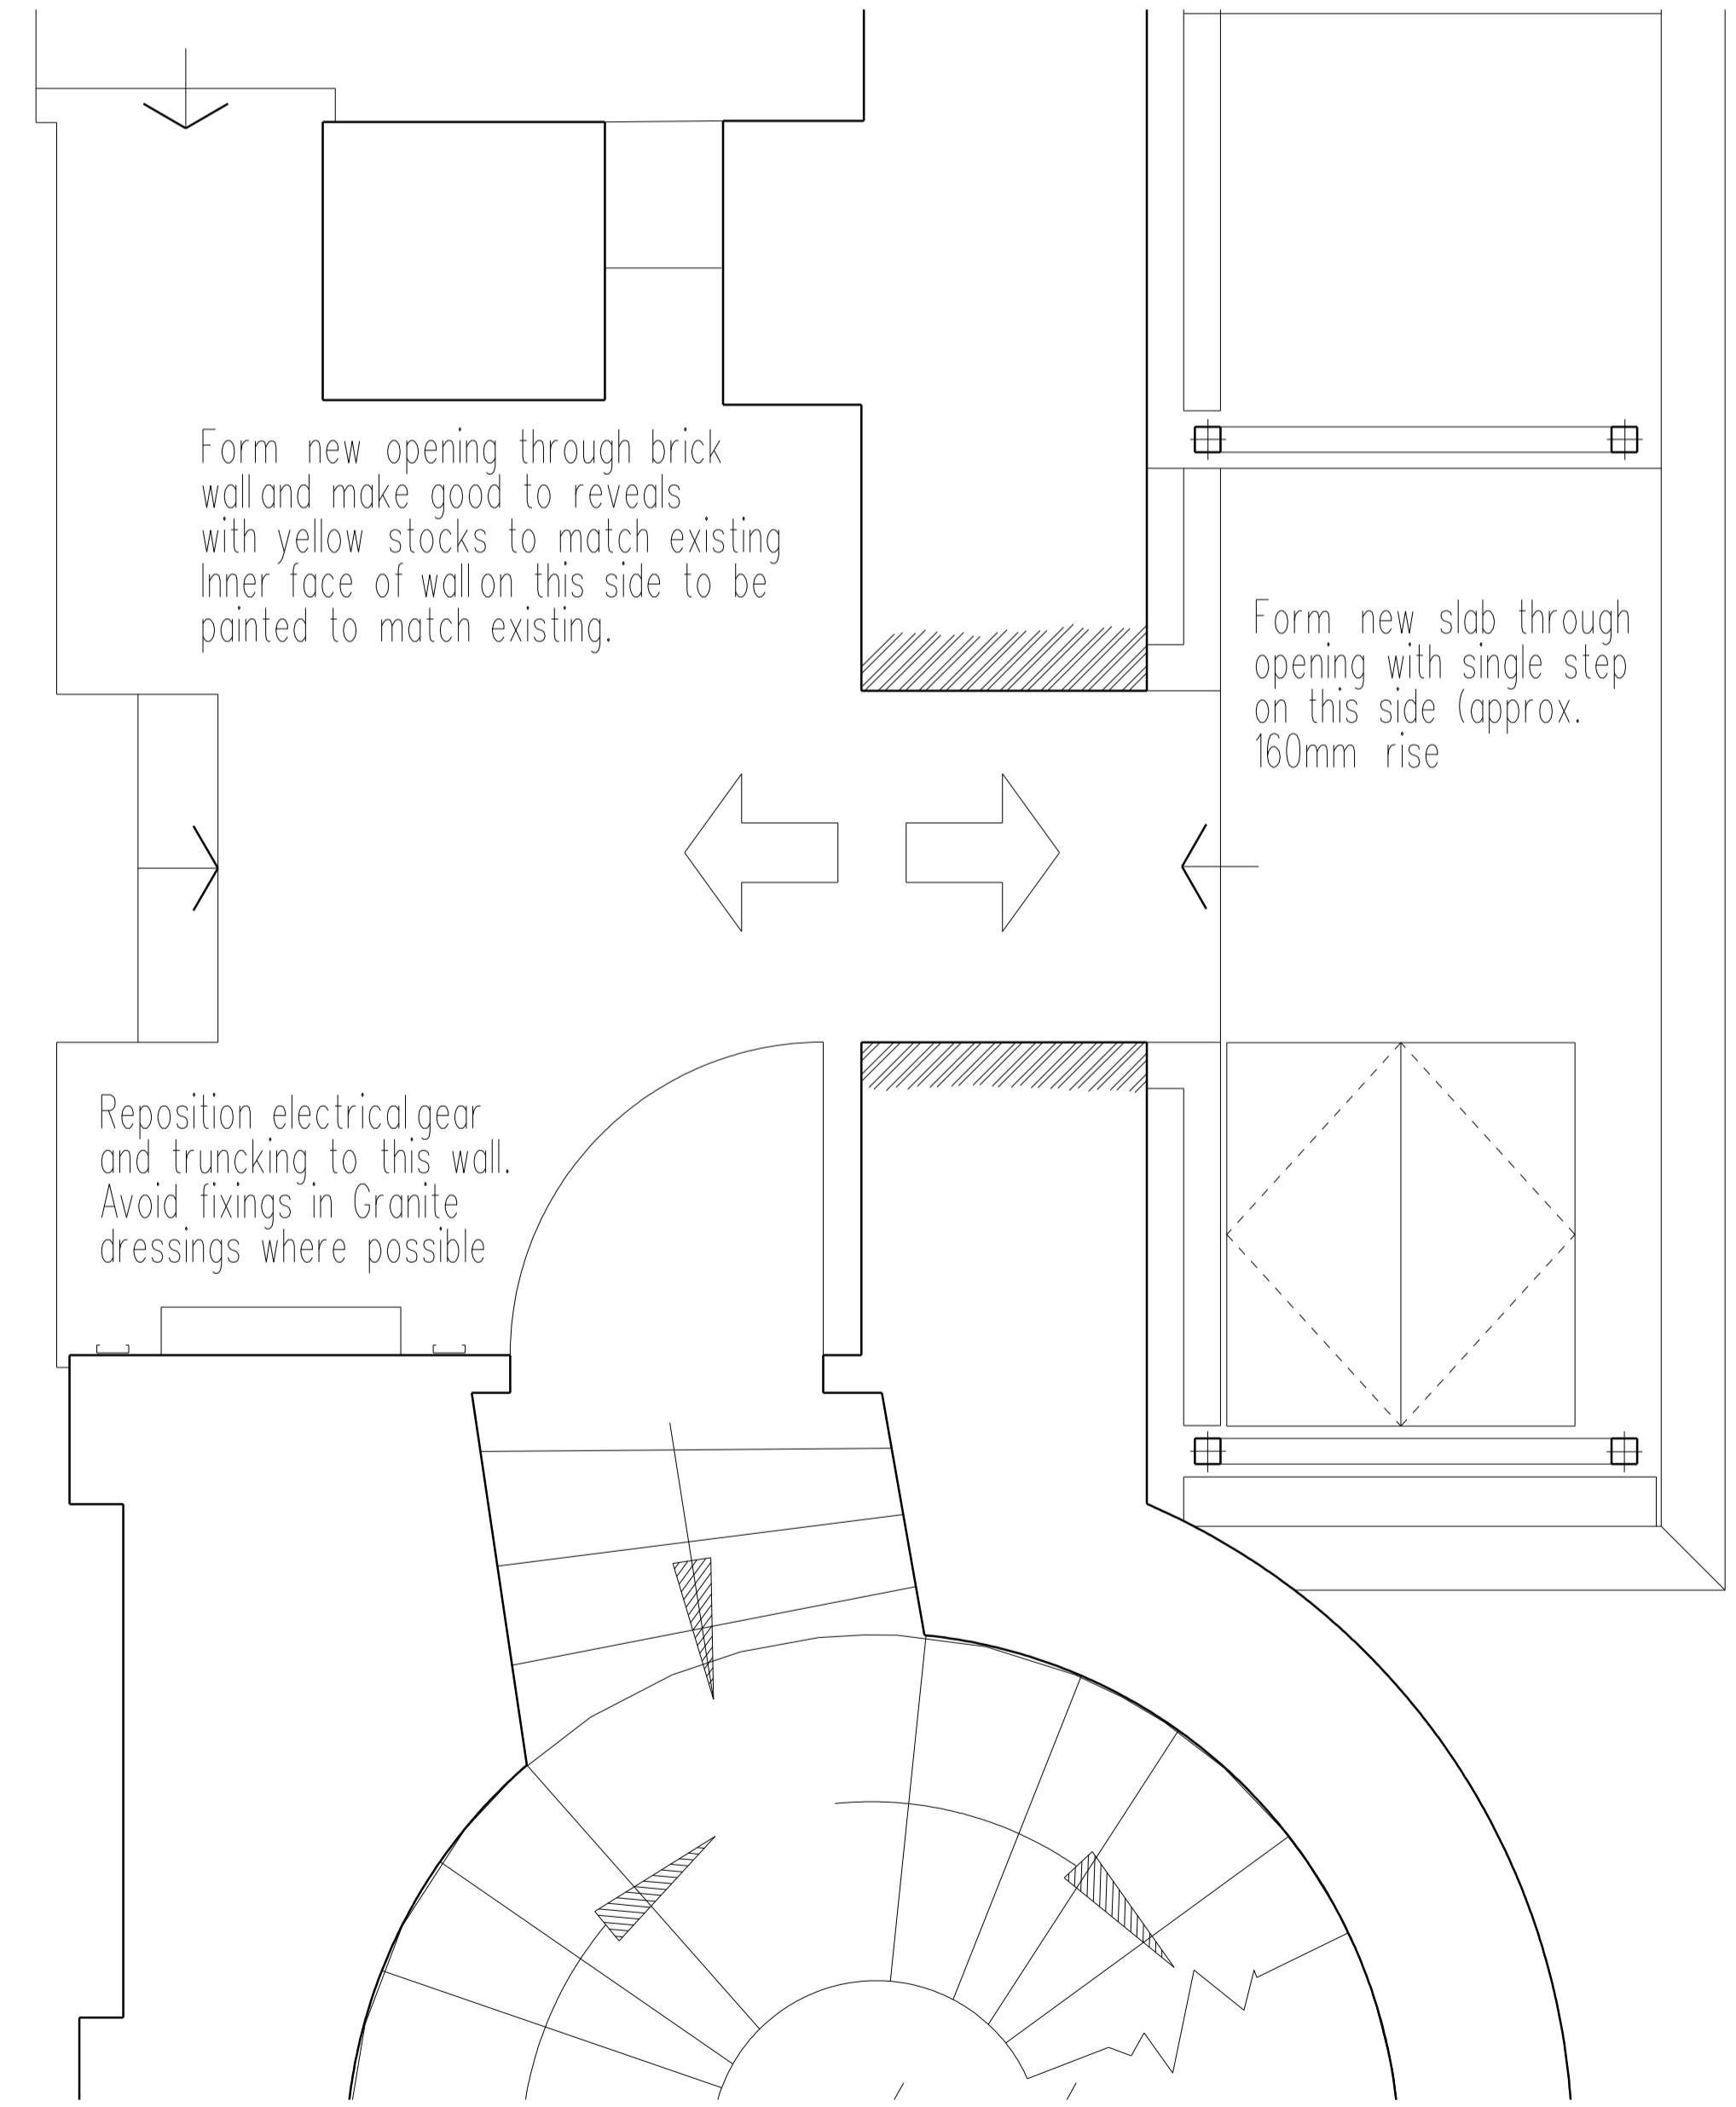

LOCALISED PLAN (1:20 @ A1)

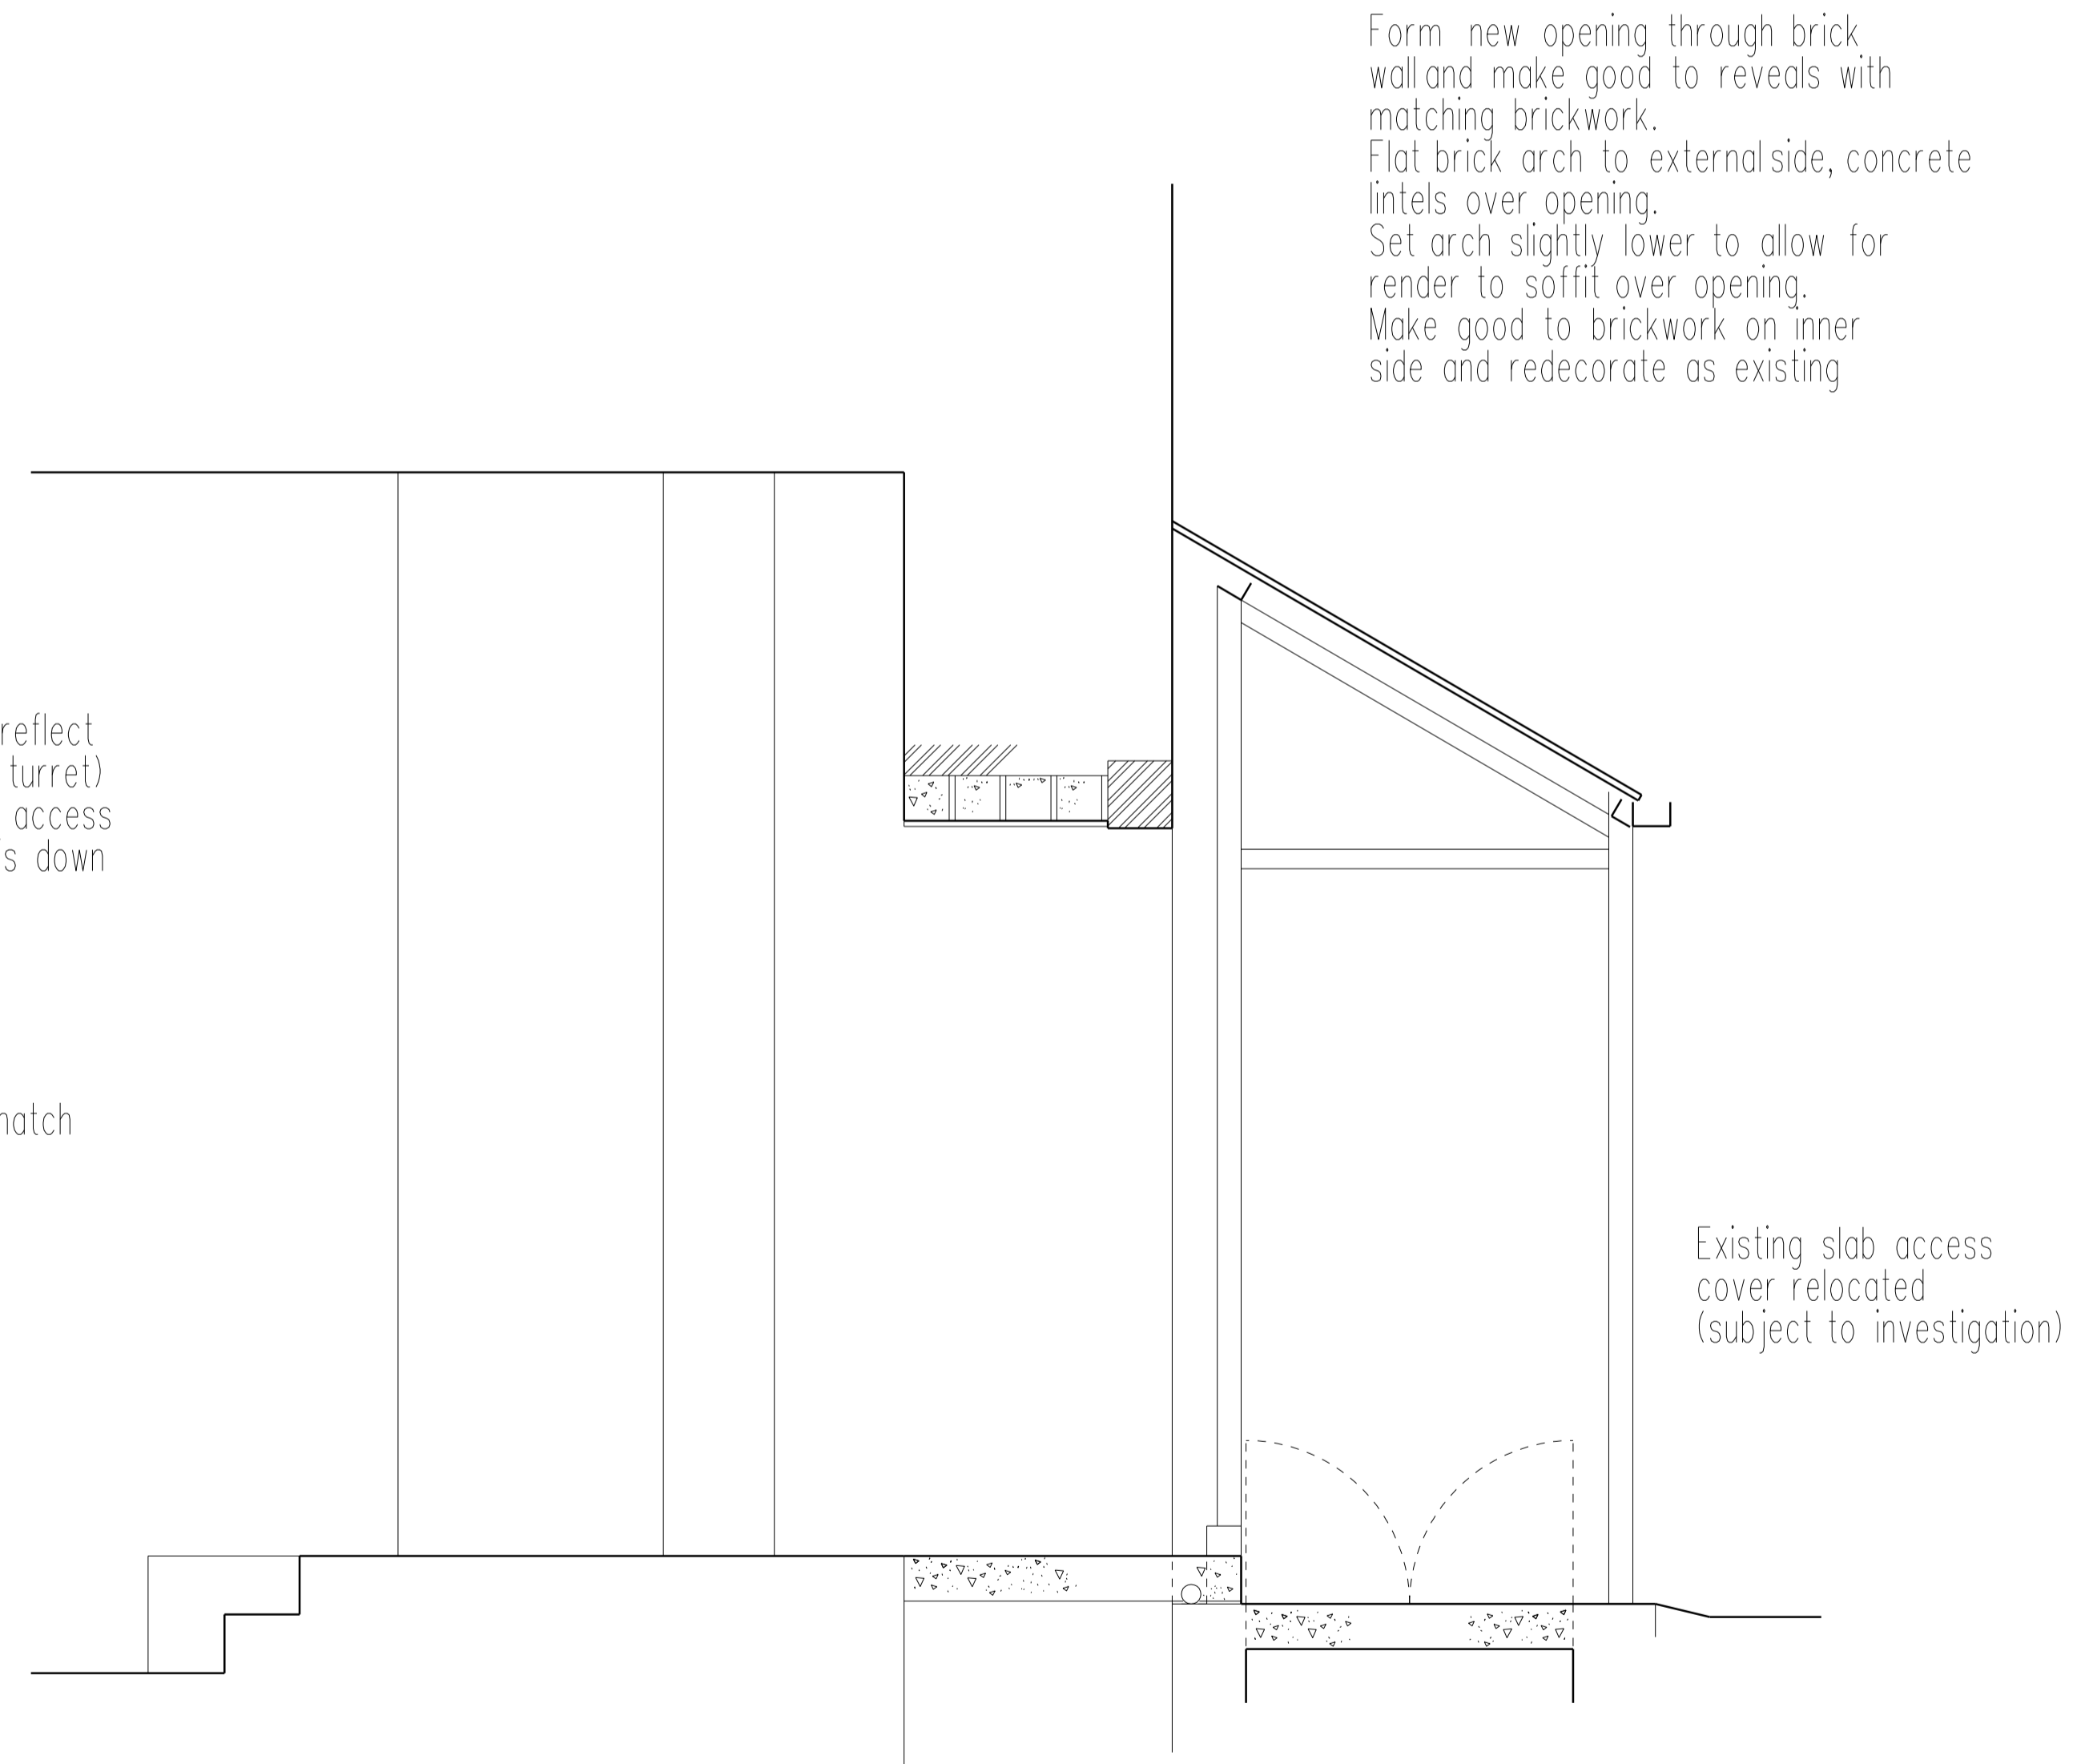

SECTION (1:20 @ A1)

AMENDMENTS

THE BRITISH MUSEUM
ALTERATIONS TO NORTH EAST ENTRANCE

INITIAL SKETCH PROPOSALS
PROPOSED ARRANGEMENT
PLANS SECTIONS & ELEVATIONS
ALTERNATIVE WITHOUT DOOR

scale A1: 1:50 1:20 A3: 1:100 1:40 date JULY 2016

job no. 16-190

drawing no. SK 1/3

client THE TRUSTEES OF THE BRITISH MUSEUM

FRANK TIMOTHY ASSOCIATES LIMITED
Chartered Architectural Technologist
Oakfields, 18 Piper Road, Yate
South Gloucestershire BS37 5SY
Telephone 01454 880395 Fax 01454 880396