


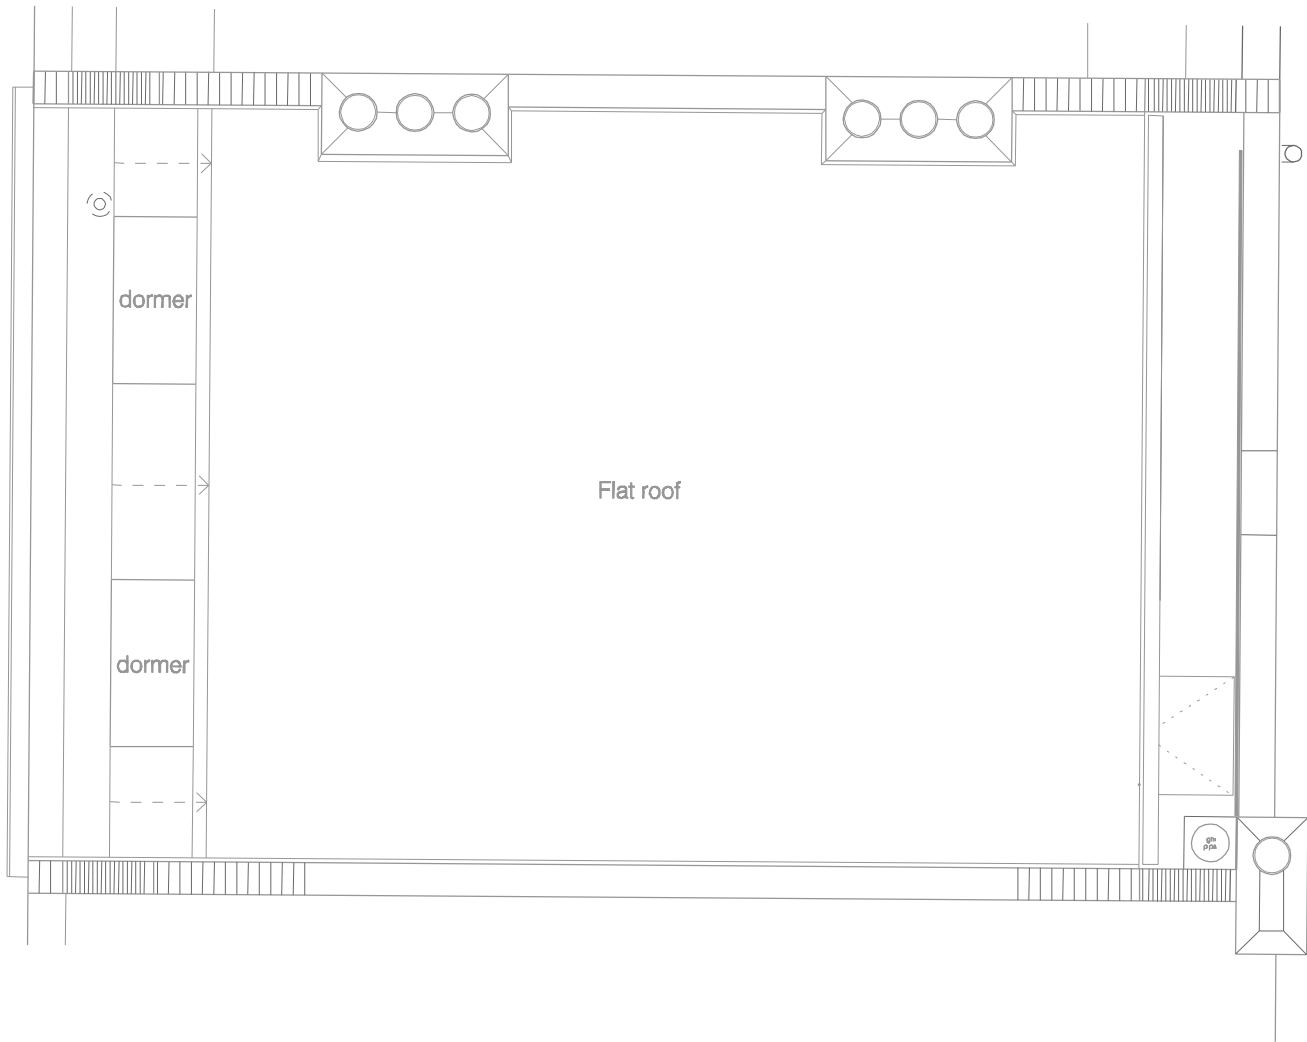

kingconroyarchitects ARCHITECTURE URBAN DESIGN PLANNING INTERIORS city temple holborn viaduct london EC1A 2DE t: +44 (0) 20 3151 5145 w: www.kingconroy.com	client : MR + MRS J. WILSON 66 Queen's Crescent London NW5 4EE	consultant 1 : -	consultant 2 : -	north point :	revisions / notes : A : Planning application 15.06.16 B : Revised following feedback from case officer 16.07.16	PROJECT TITLE : 66 QUEEN'S CRESCENT ADDRESS : 66 QUEEN'S CRESCENT, LONDON. NW5 4EE DRAWING TITLE : PROPOSED ROOF PLAN SCALE : 1:50 DATE : 15.05.16 DRAWN : AN CHECKED : JK STATUS : PLANNING	drawing number : 13021 PL20 104 B project reference drawing series series number	revision : A3 SHEET
--	--	--	--	--------------------------------------	--	--	---	---