


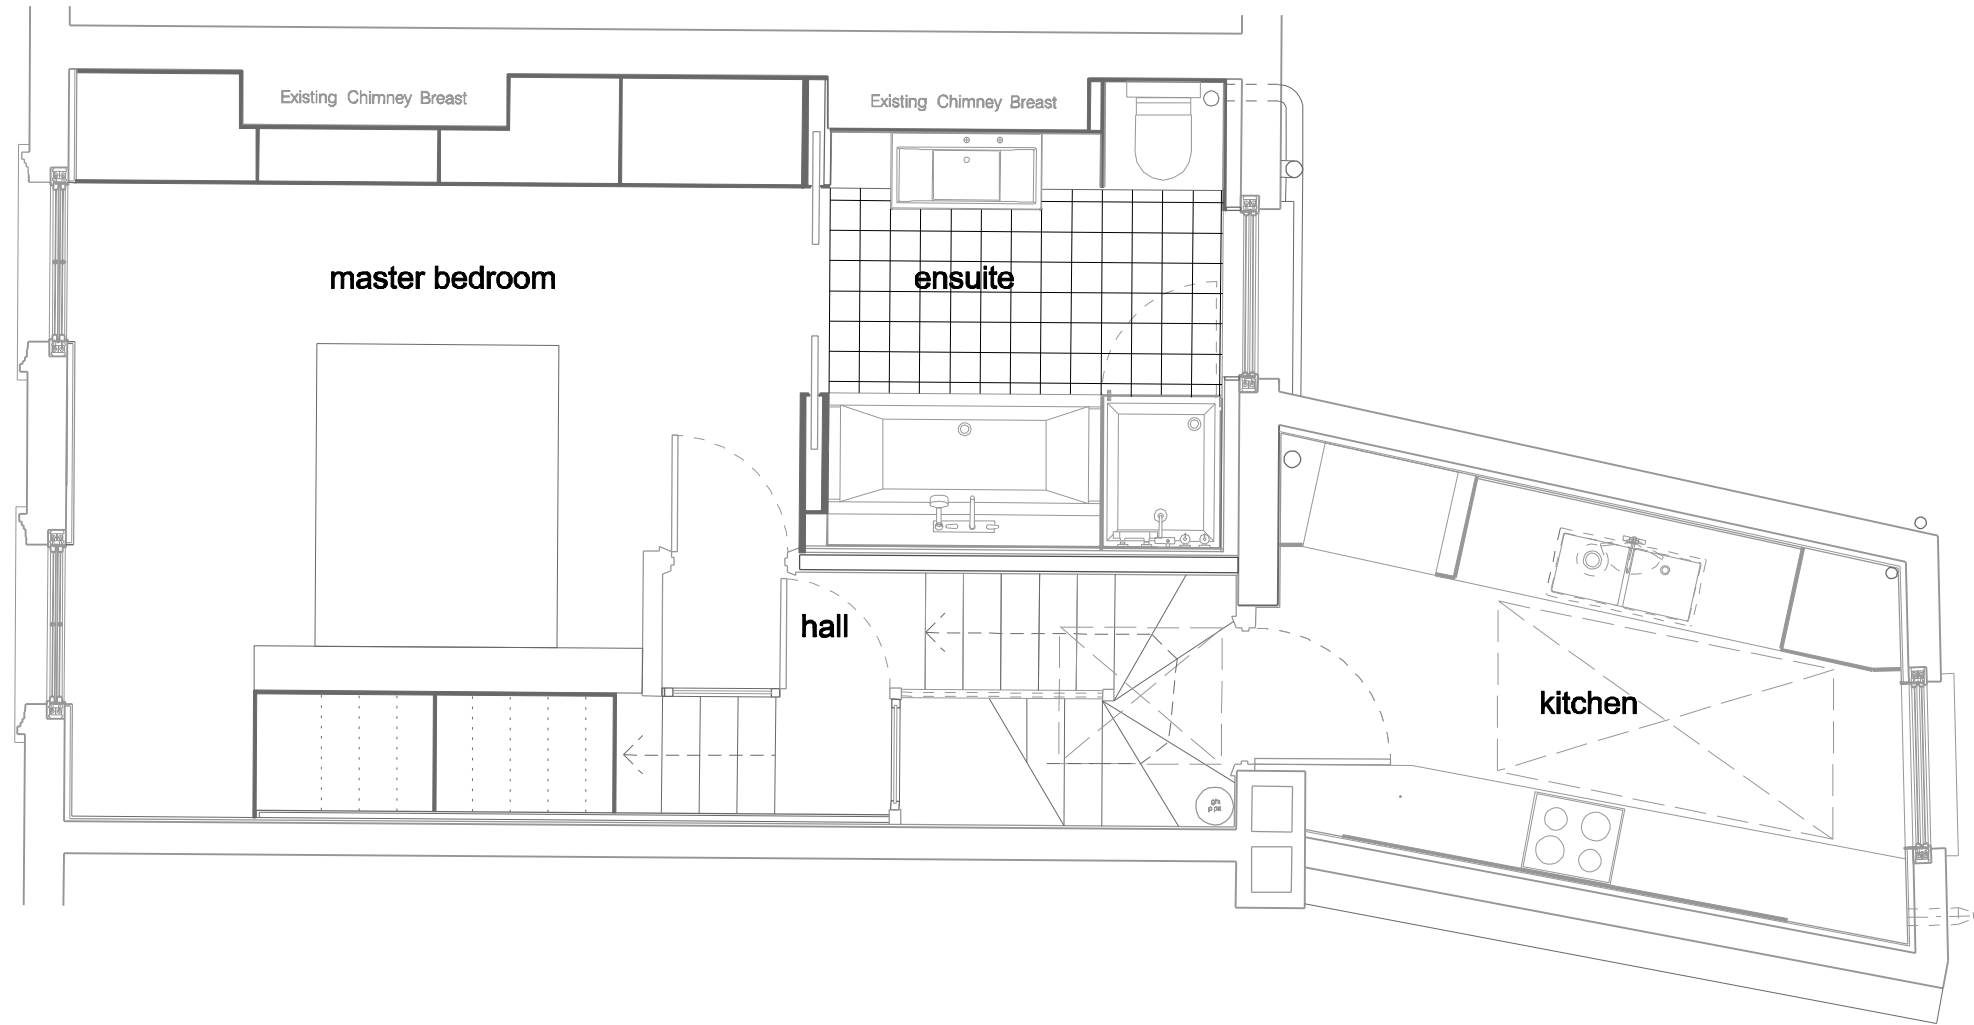

kingconroyarchitects

ARCHITECTURE URBAN DESIGN PLANNING INTERIORS
city temple holborn viaduct london EC1A 2DE
t: +44 (0) 20 3151 5145 w: www.kingconroy.com


client :
MR + MRS J. WILSON

66 Queen's Crescent
London
NW5 4EE

consultant 1 :
-

consultant 2 :
-

north point :

 

revisions / notes :
A : Planning application 15.06.16
B : Revised following feedback from case officer 16.07.16

PROJECT TITLE : 66 QUEEN'S CRESCENT
ADDRESS : 66 QUEEN'S CRESCENT, LONDON. NW5 4EE
DRAWING TITLE : PROPOSED SECOND FLOOR PLAN
SCALE : 1:50
DATE : 15.05.16
DRAWN : AN
CHECKED : JK
STATUS : PLANNING

drawing number :			revision :
13021	PL20	102	B
project reference	drawing series	series number	A3 SHEET