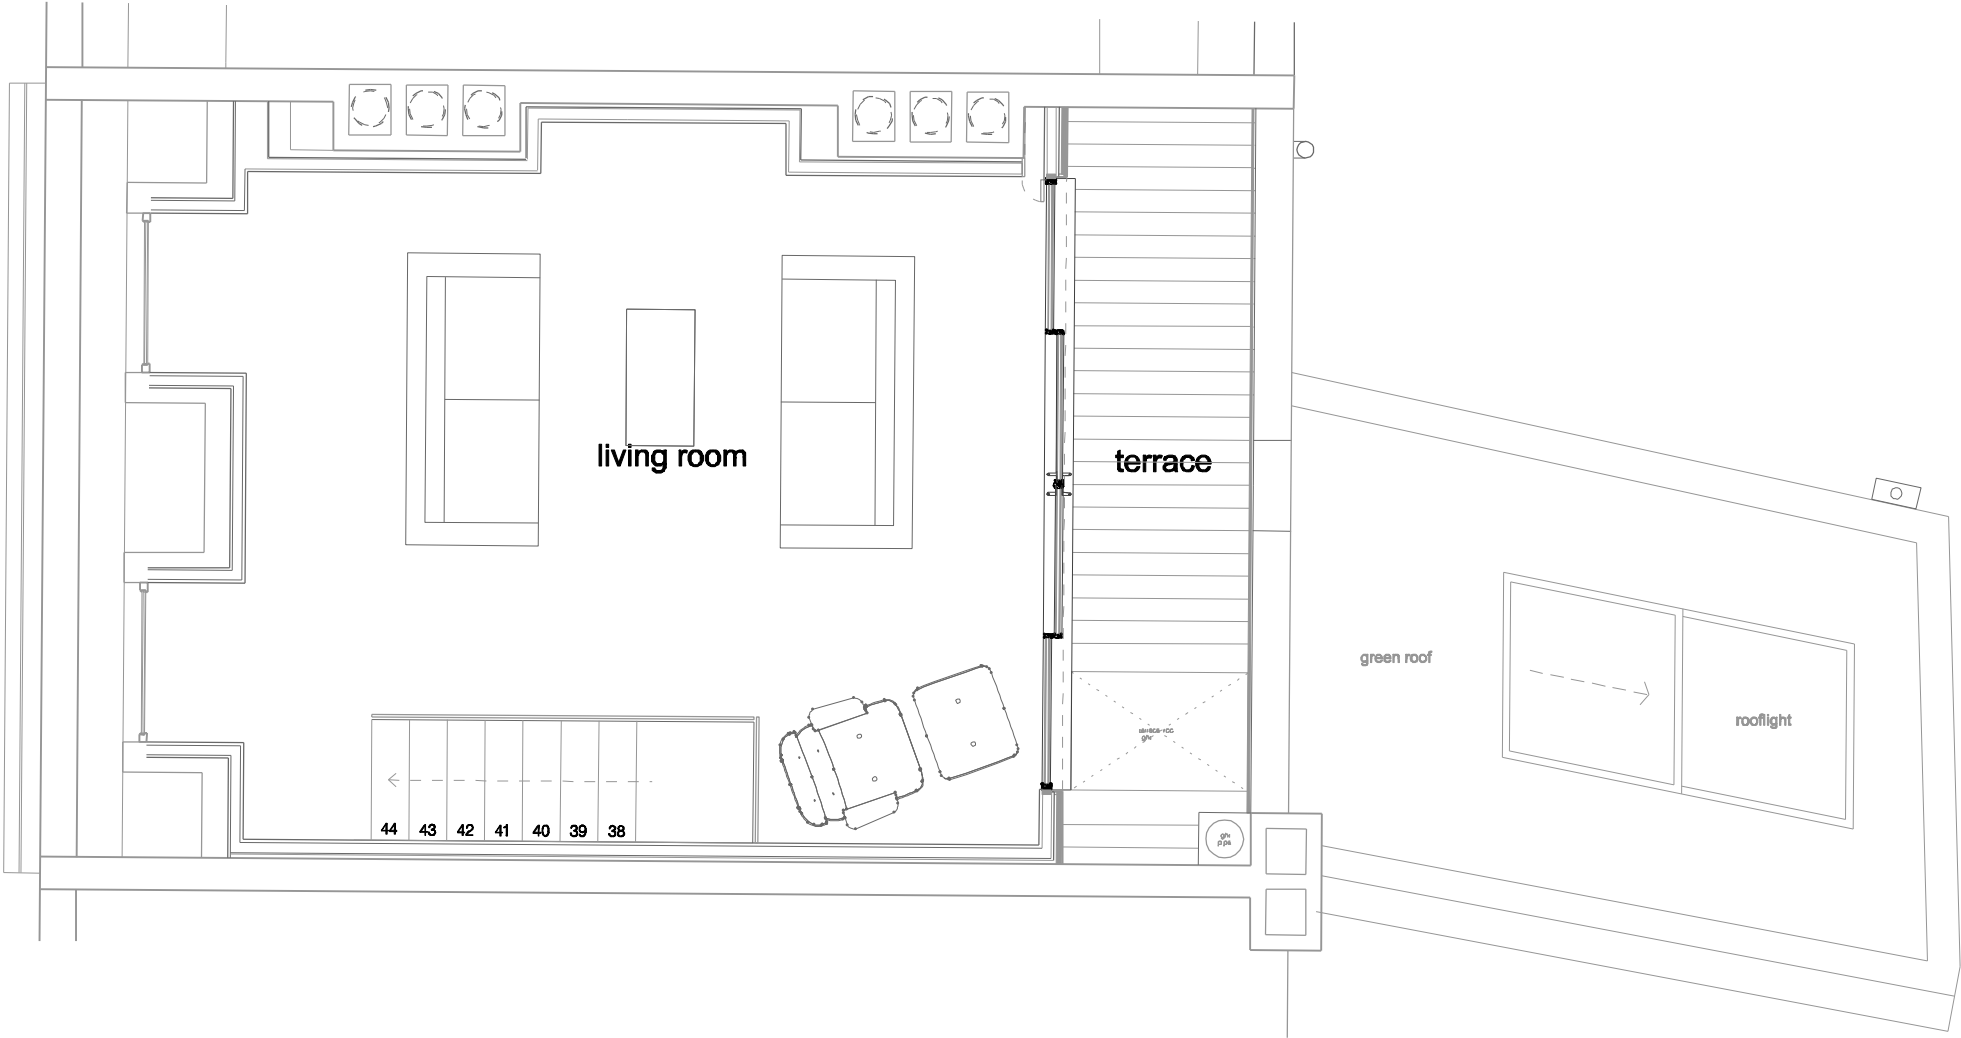


kingconroy architects ARCHITECTURE URBAN DESIGN PLANNING INTERIORS city temple holborn viaduct london EC1A 2DE t: +44 (0) 20 3151 5145 w: www.kingconroy.com	client : MR + MRS J. WILSON 66 Queen's Crescent London NW5 4EE	consultant 1 : -	consultant 2 : -	north point : 	revisions / notes : A : Planning application 15.06.16 B : Revised following feedback from case officer 16.07.16	PROJECT TITLE : 66 QUEEN'S CRESCENT ADDRESS : 66 QUEEN'S CRESCENT, LONDON. NW5 4EE DRAWING TITLE : PROPOSED THIRD FLOOR PLAN SCALE : 1:50 DATE : 15.06.16 DRAWN : AN CHECKED : JK STATUS : PLANNING	drawing number : 13021 PL20 103 B project reference drawing series series number	revision : B A3 SHEET
--	--	---------------------	---------------------	-------------------	---	--	---	------------------------------------