


LEGEND

- TO BE DEMOLISHED/
STRIPPED OUT
- TO BE DEMOLISHED/
STRIPPED OUT

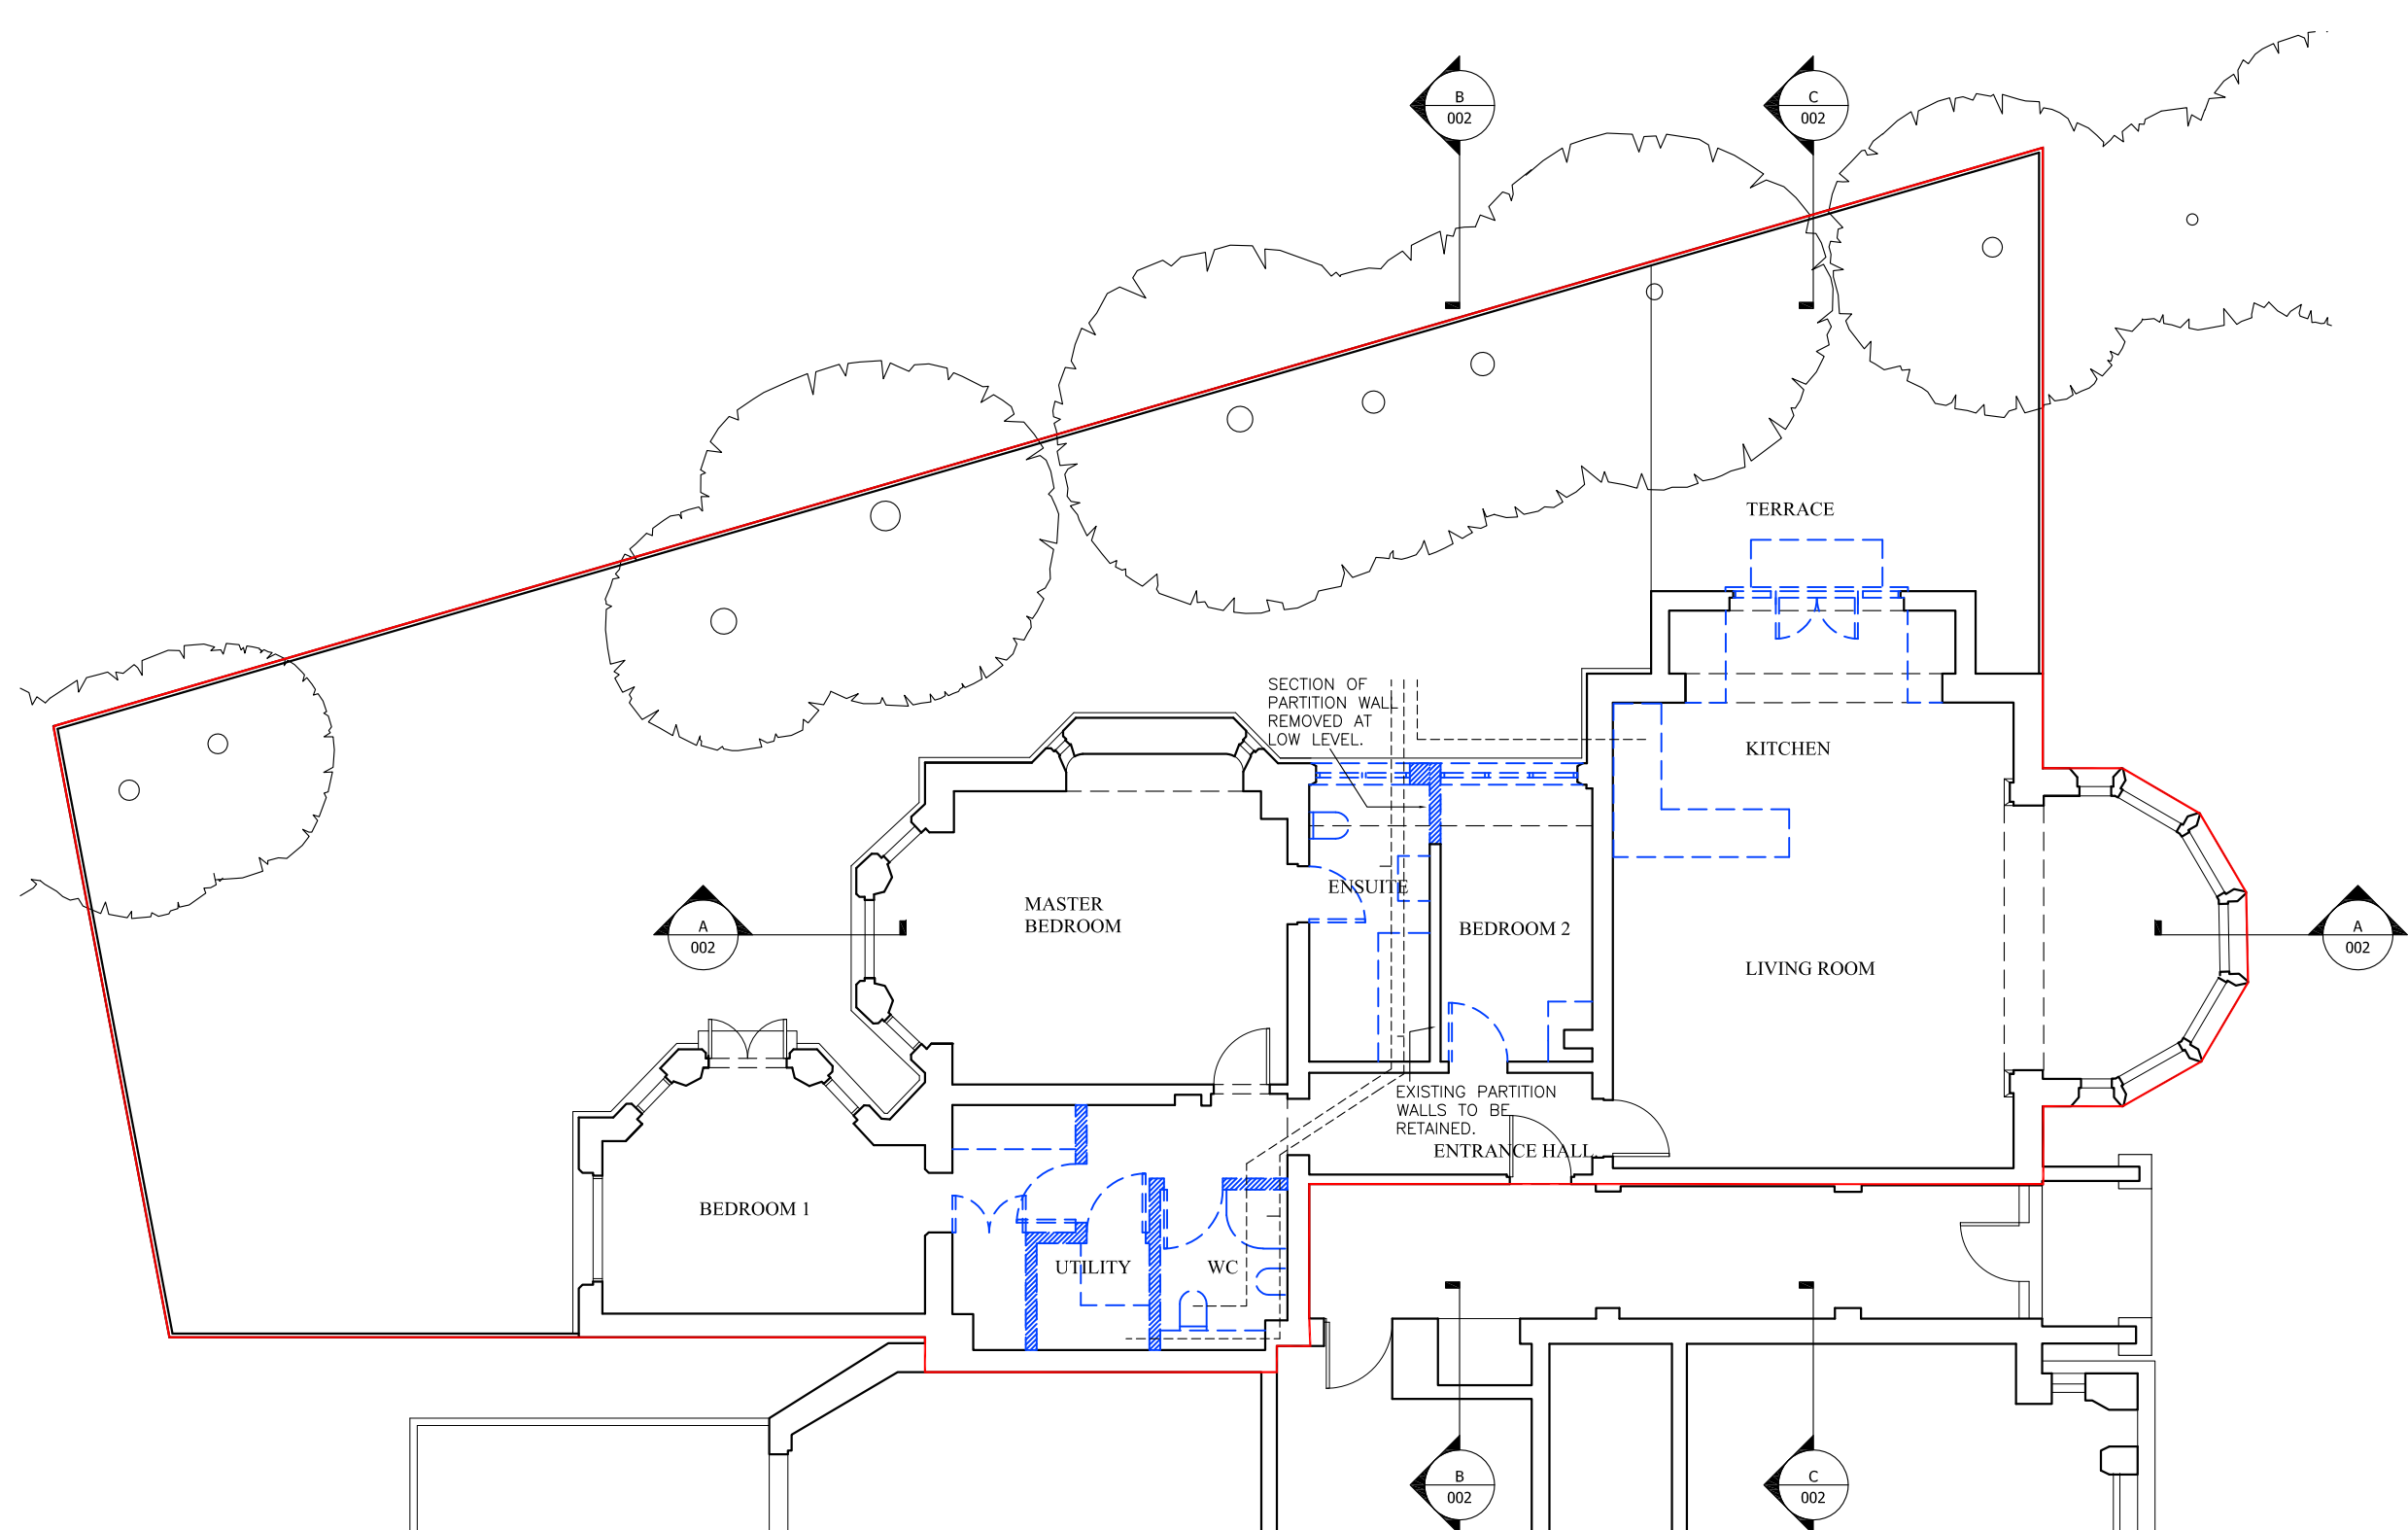

No.	Revision	Date
-----	----------	------

A	Demolition updated. Central partition walls to be retained.	19.07.16
---	-------------------------------------------------------------------	----------

PLANNING

JL Project

73 Eton Avenue

JL Drawing Title

EXISTING GROUND FLOOR
PLAN - SURVEY

Scale	Date	Dwn	MT
1:100@A3	09/03/14		

Drawing No.	Rev.
748_001	A

CAD Ref.

DO NOT SCALE - ALL DIMENSIONS TO BE CHECKED ON SITE - THIS DRAWING IS COPYRIGHT

01 EXISTING GROUND FLOOR PLAN
001 1:100