


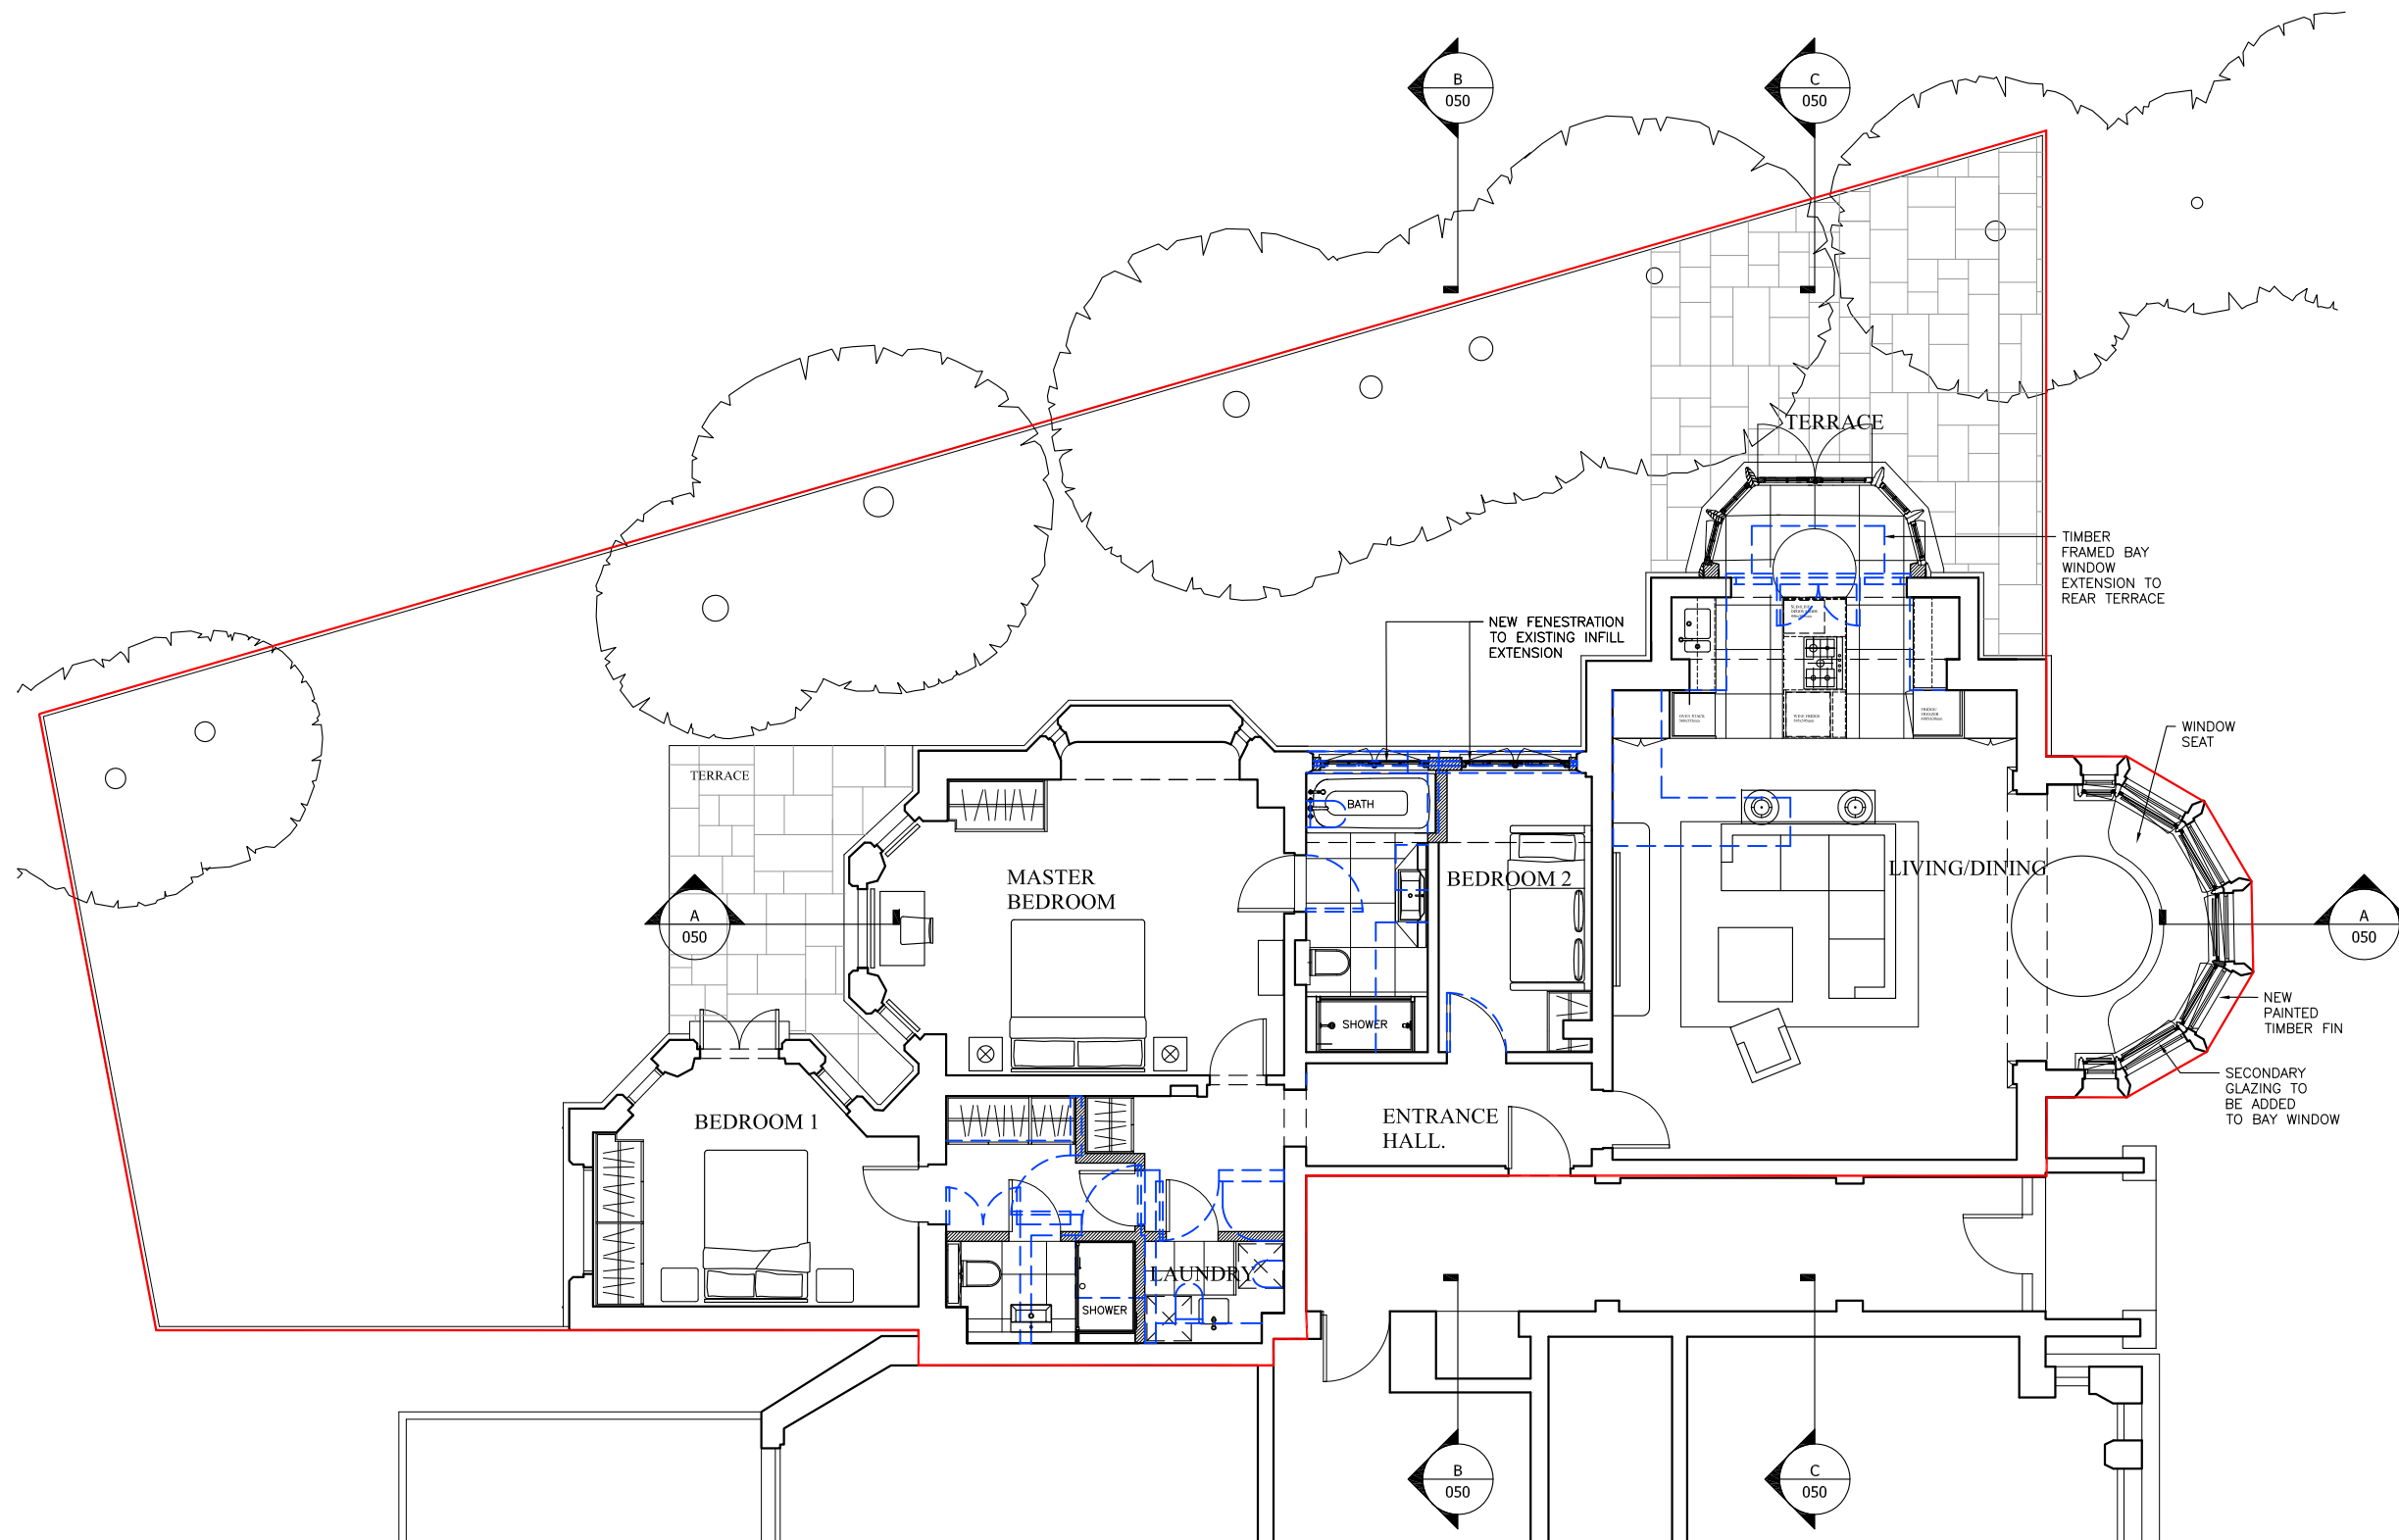


No.	Revision	Date
A	Ground Floor adjusted. Bedroom 2 dividing wall updated.	19.07.16

- LEGEND**
-  TO BE DEMOLISHED/  
STRIPPED OUT
  -  TO BE DEMOLISHED/  
STRIPPED OUT
  -  NEW CONSTRUCTION



**01** PROPOSED GROUND FLOOR PLAN  
050 1:100



**PLANNING**

JL Project

73 Eton Avenue

JL Drawing Title

**PROPOSED GROUND FLOOR PLAN**

Scale	Date	Dwn	MT
1:100@A3	19/05/14		
Drawing No.	Rev.		
748_050	A		

CAD Ref.

DO NOT SCALE - ALL DIMENSIONS TO BE CHECKED ON SITE - THIS DRAWING IS COPYRIGHT