


SECOND FLOOR PLAN

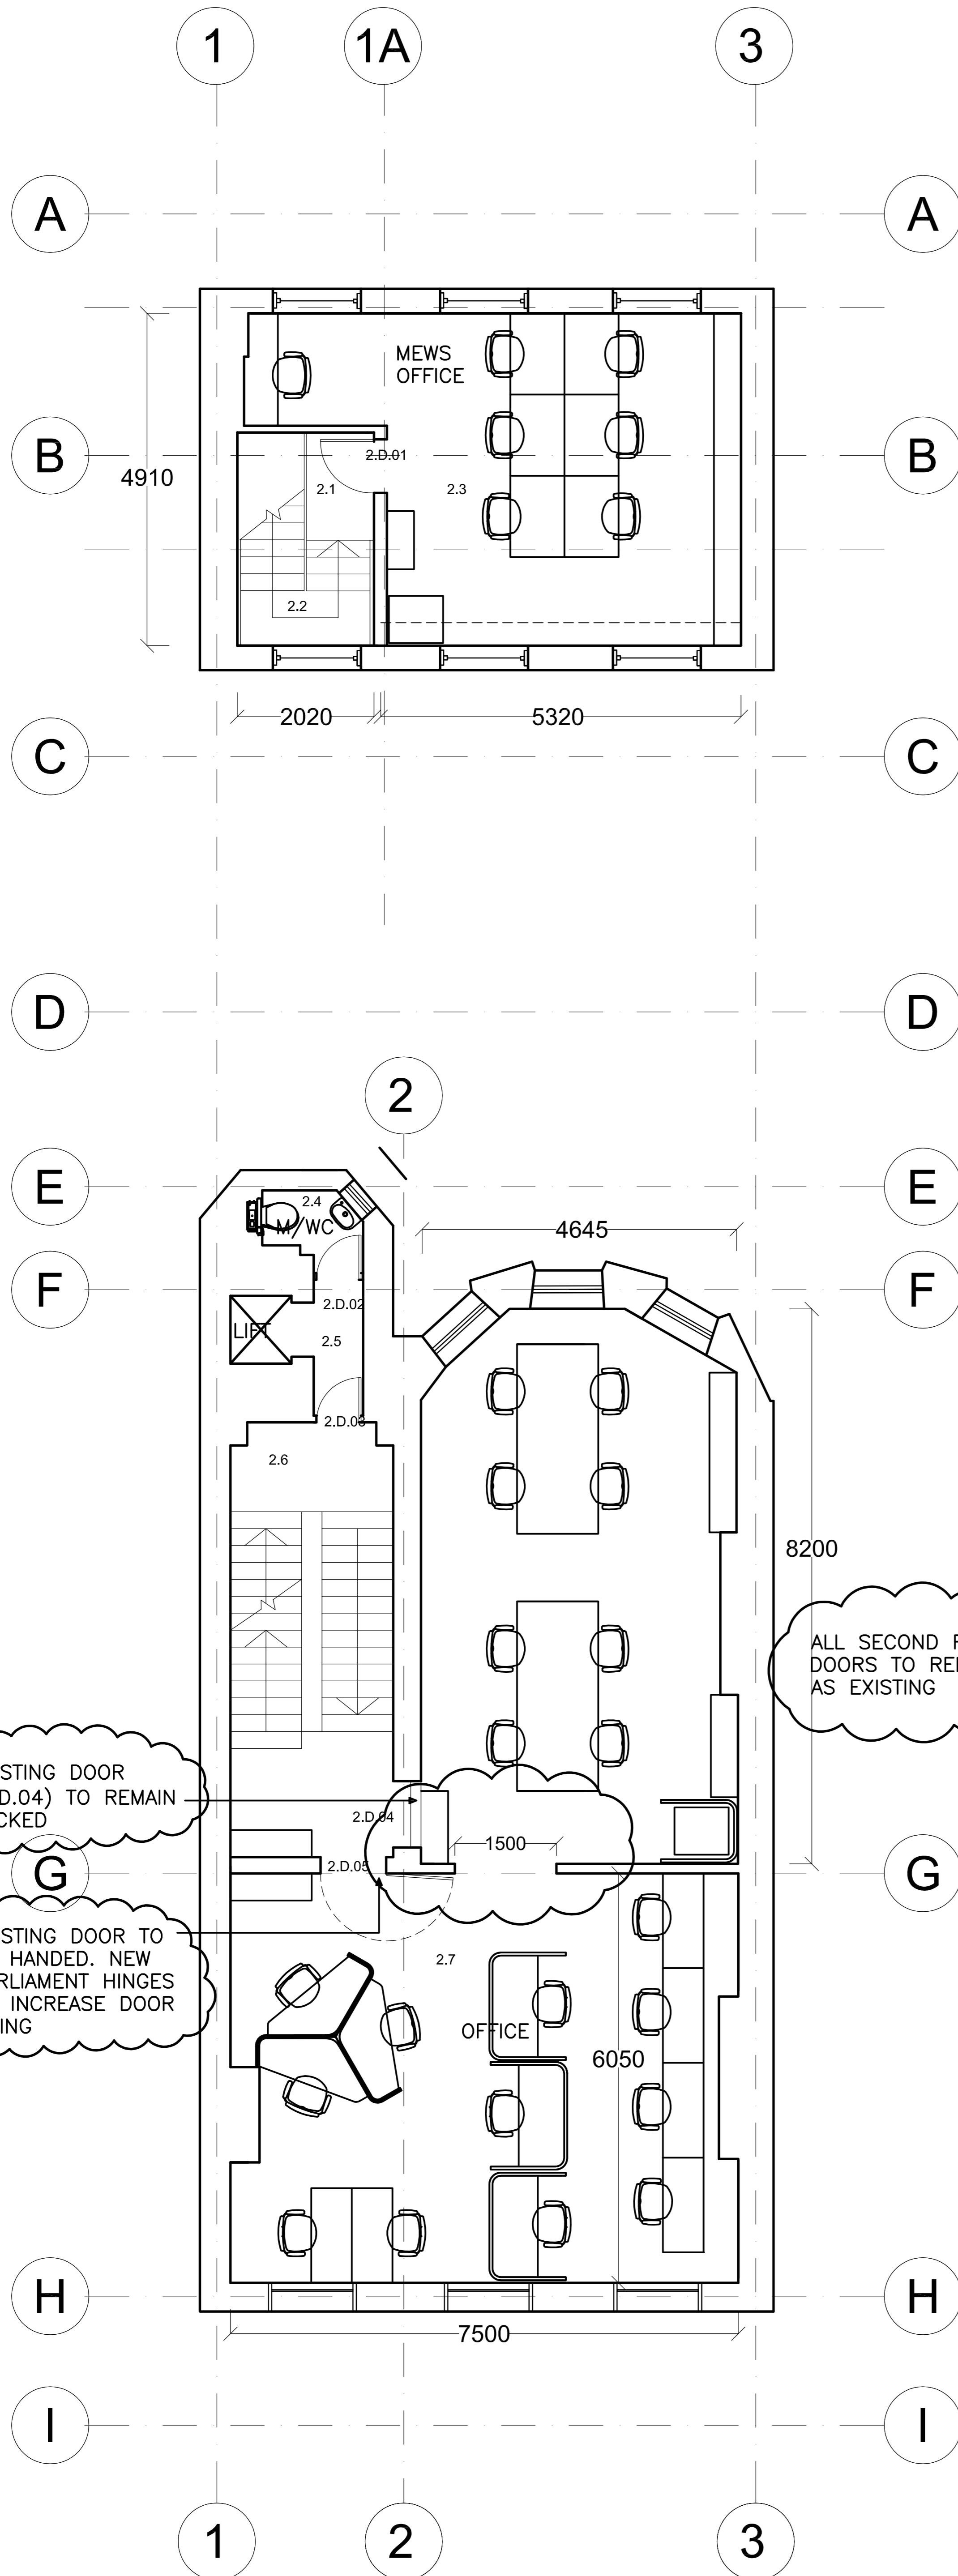

Notes:

Rev:	Date:	Details:	By:	Chk:
D	11.07.16	2nd Floor Opening width revised	EJW	
C	07.07.16	Listed Building Consent Application revised drawings	EJW	
B	20.05.16	Listed Building Consent Application	EJW	
A	19.04.16	Amendments to half landing wc	EJW	

Rev: Date: Details: By: Chk:

**EngineRoom**

EngineRoom  
Unit E, Bristol Court  
Martlesham Heath  
Betts Avenue  
Ipswich IP5 3RY

PLANNING

Client / Location:  
SCHILLINGS INTERNATIONAL LLP  
41 Bedford Square  
London WC1B 3HX

Drawing:  
Proposed Second Floor  
Furniture Plan

Scale:	Date:	Drawn:	Check:
1:50 @ A1	04.04.16	EJW	

Job No:	Dwg No:	Rev:
1501007	313	D

© EngineRoom Ltd. This title block is 100mm wide at full scale.  
Do not scale. Work to figured dimensions only which should be verified on site.