


THIRD FLOOR PLAN

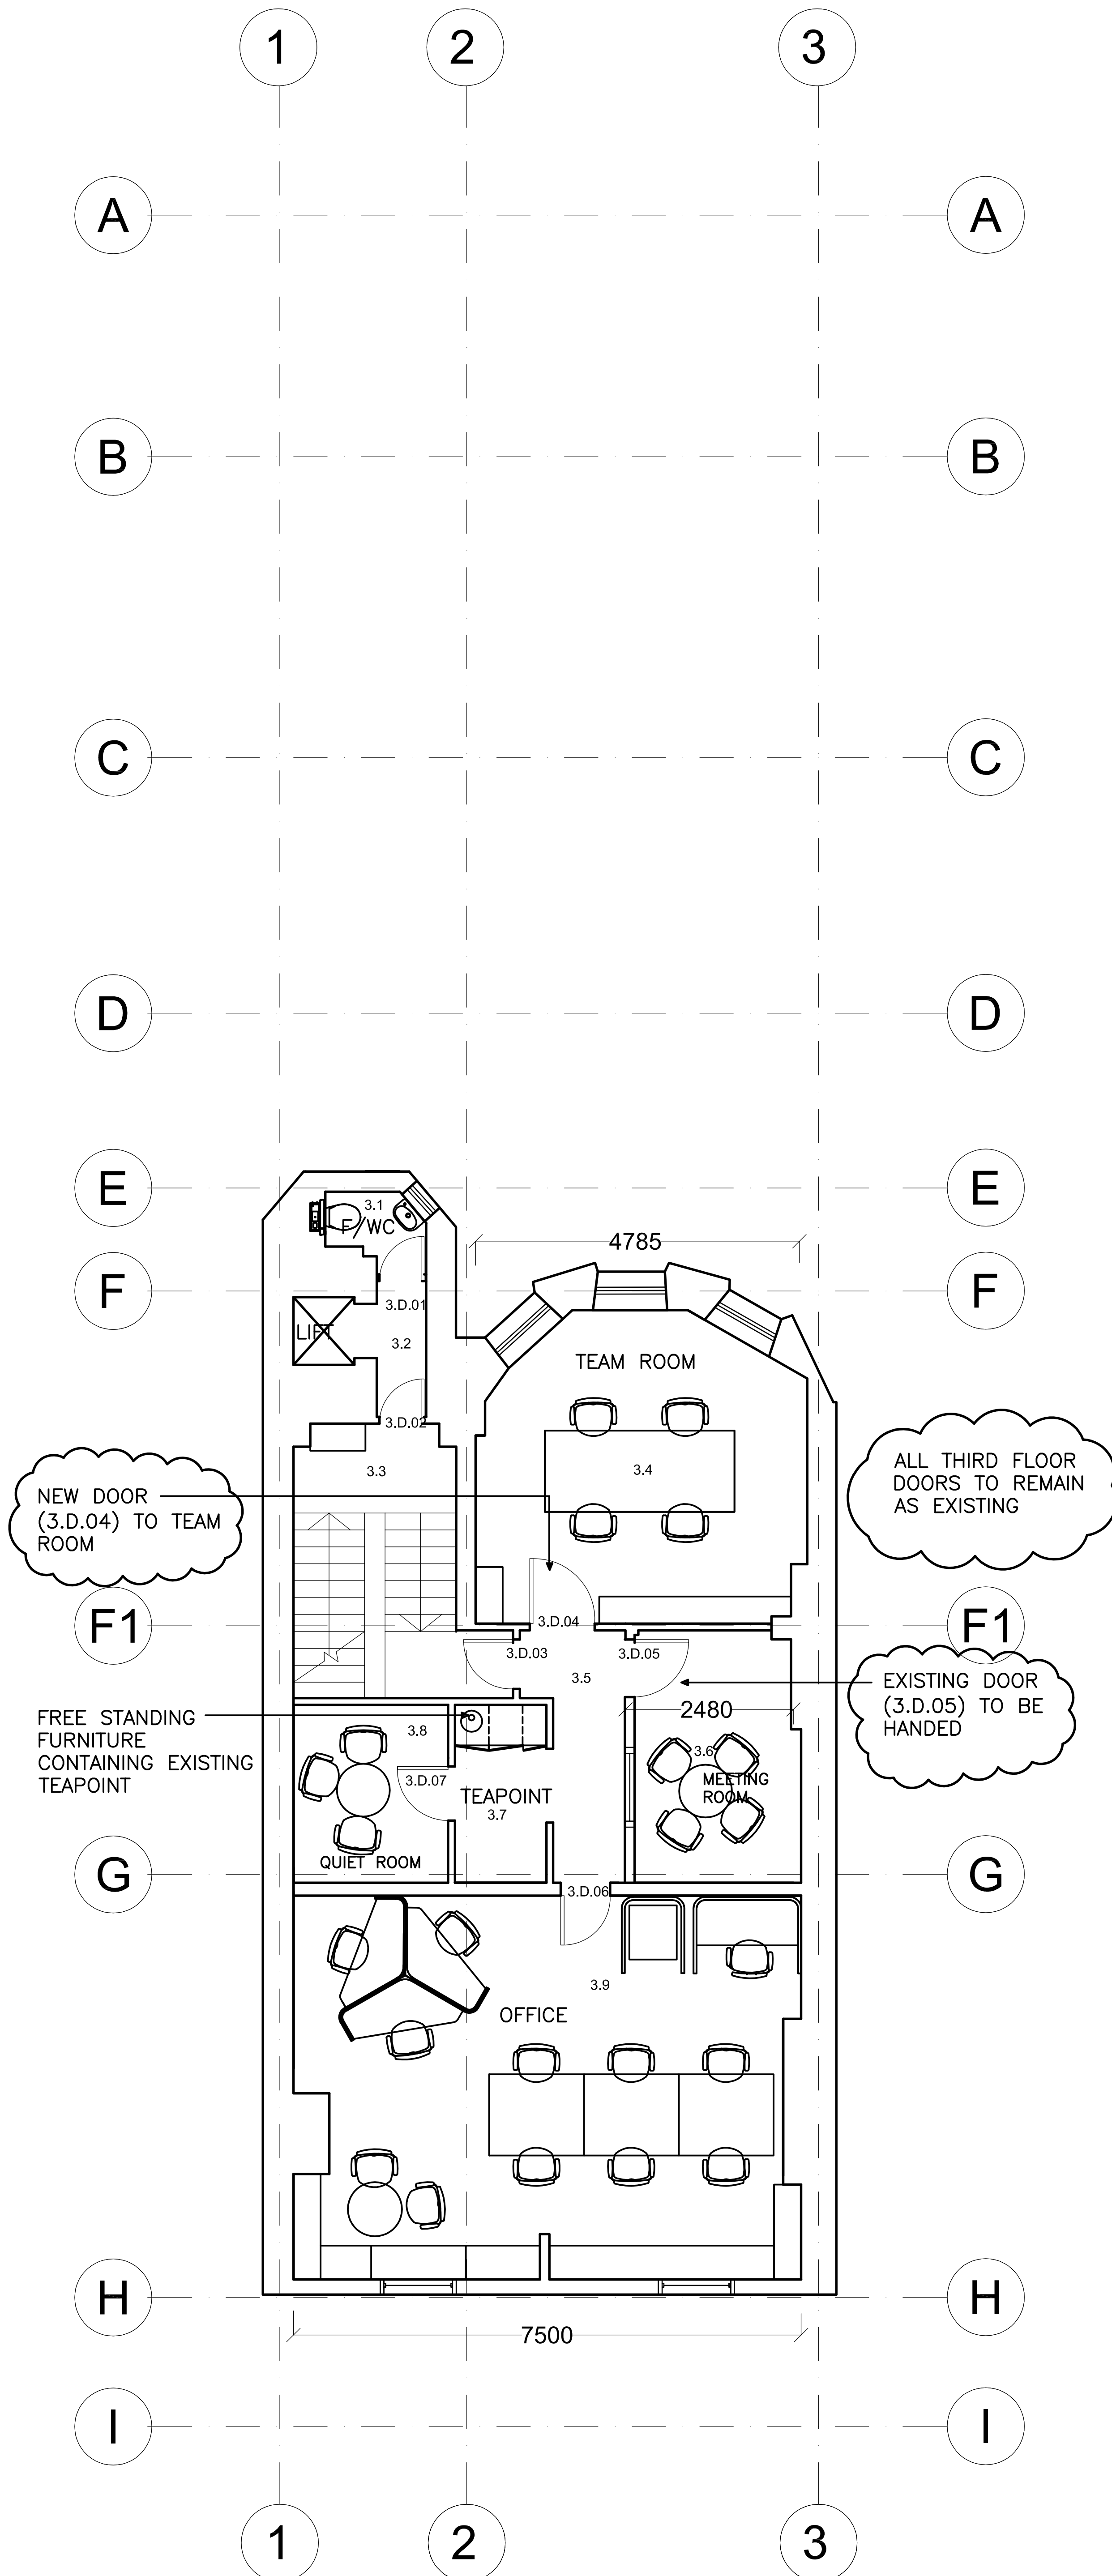

Rev:	Date:	Details:	By:	Chk:
C	07.07.16	Listed Building Consent Application revised drawings	EJW	
B	20.05.16	Listed Building Consent Application	EJW	
A	19.04.16	Amendments to half landing wc	EJW	

Rev: Date: Details: By: Chk:

EngineRoom

EngineRoom
Unit E, Bristol Court
Martlesham Heath
Betts Avenue
Ipswich IP5 3RY

PLANNING

Client / Location:
SCHILLINGS INTERNATIONAL LLP
41 Bedford Square
London WC1B 3HX

Drawing:
Proposed Third Floor Furniture Plan

Scale:	Date:	Drawn:	Check:
1:50 @ A1	04.04.16	EJW	
Job No:	Dwg No:	Rev:	
1501007	314	C	