


GROUND FLOOR PLAN

ALL DOORS TO REMAIN AS EXISTING

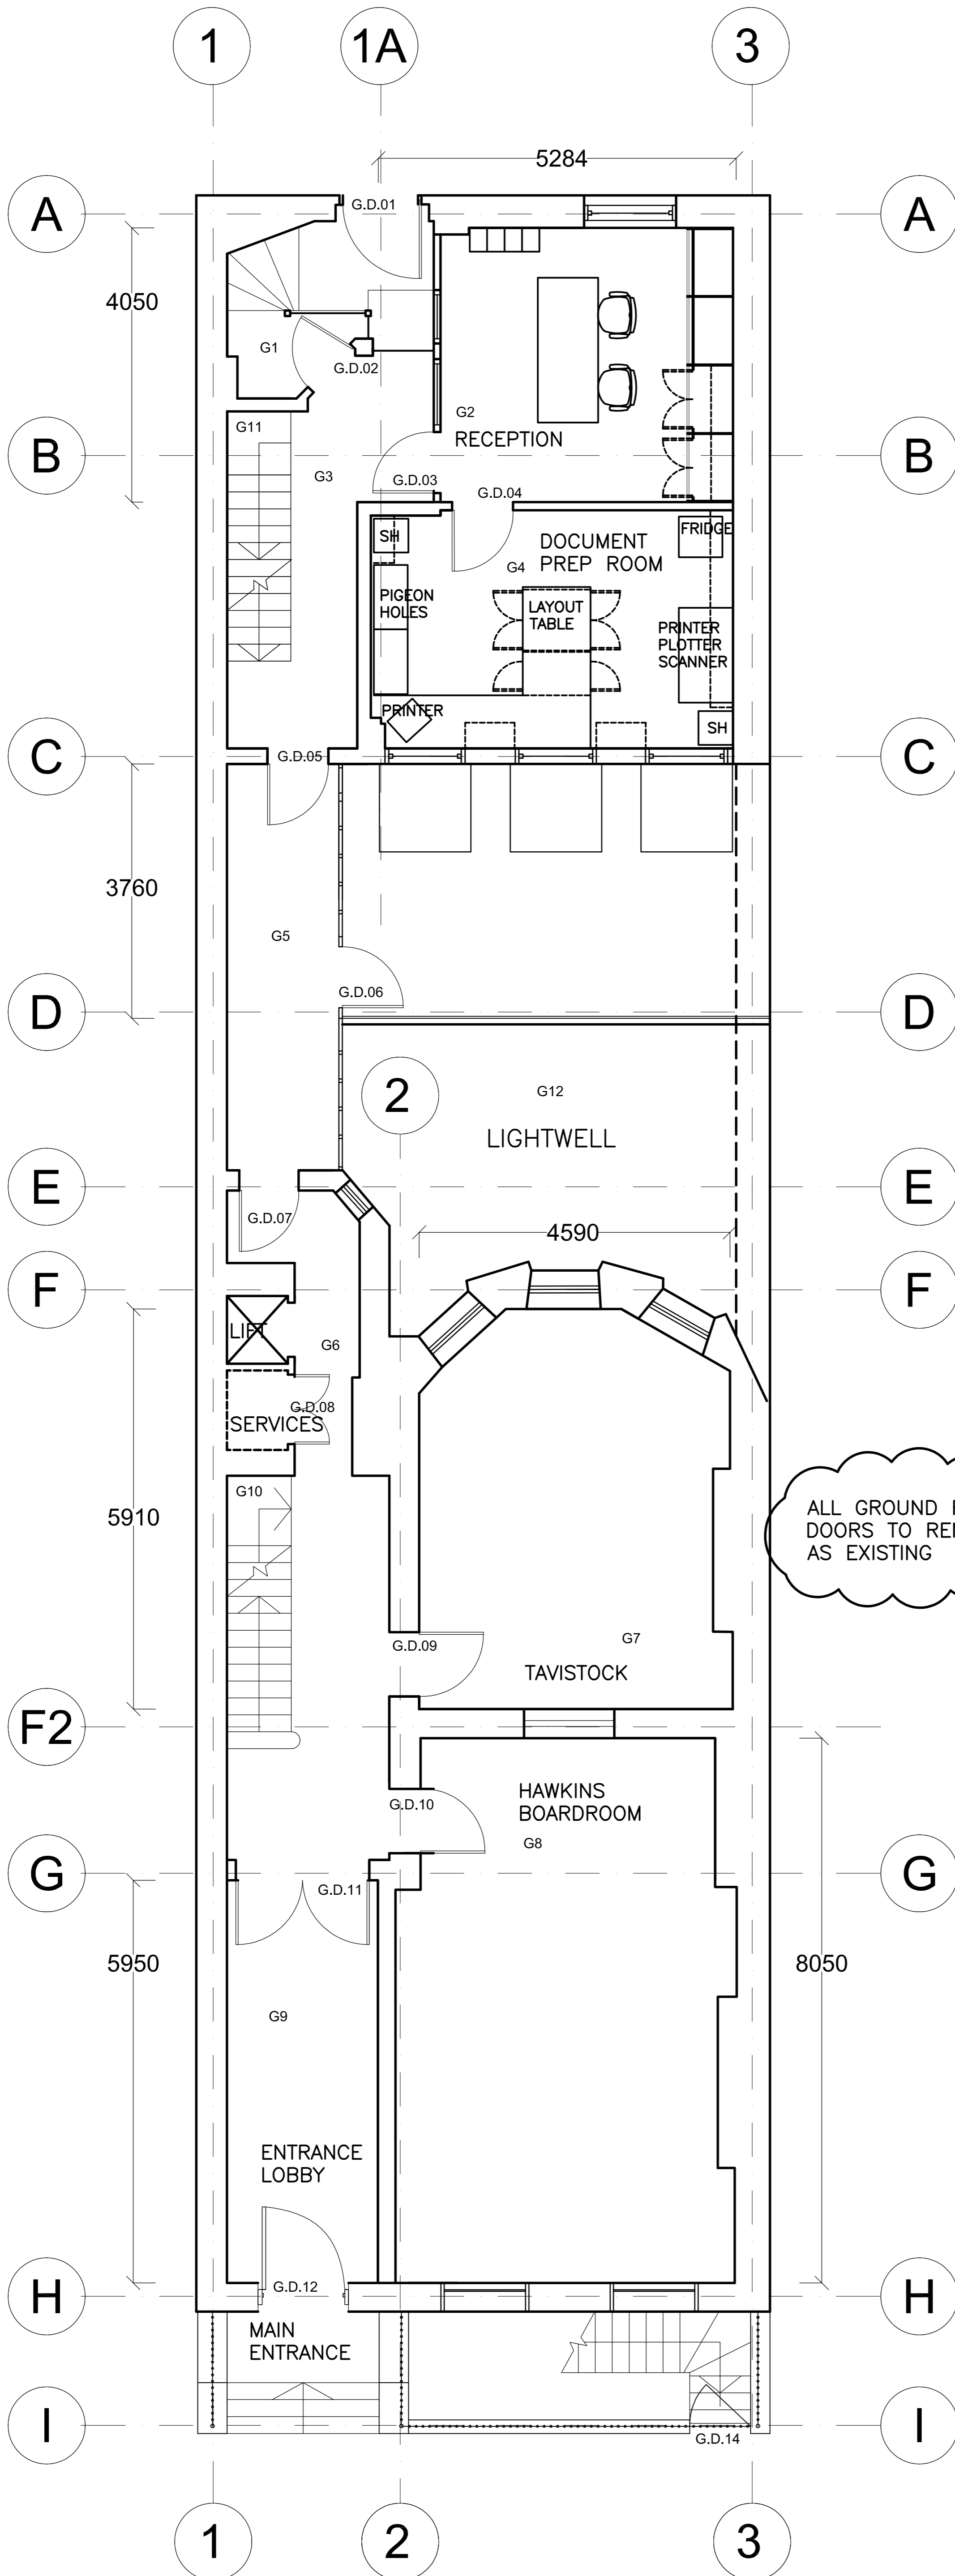

ALL GROUND FLOOR DOORS TO REMAIN AS EXISTING

Rev:	Date:	Details:	By:	Chk:
C	07.07.16	Listed Building Consent Application - revised drawings	EJW	
B	20.05.16	Listed Building Consent Application	EJW	
A	19.04.16	Amendments to Reception partition layout	EJW	

EngineRoom			
EngineRoom Unit E, Bristol Court Martlesham Heath Betts Avenue Ipswich IP5 3RY			
PLANNING			
Client / Location:			
SCHILLINGS INTERNATIONAL LLP 41 Bedford Square London WC1B 3HX			
Drawing:			
Proposed Ground Floor GA Plan			
Scale:	Date:	Drawn:	Check:
1:50 @ A1	04.04.16	EJW	
Job No:	Dwg No:	Rev:	
1501007	301	C	
© EngineRoom Ltd. This title block is 100mm wide at full scale. Do not scale. Work to figured dimensions only which should be verified on site.			