


LOWER GROUND FLOOR PLAN

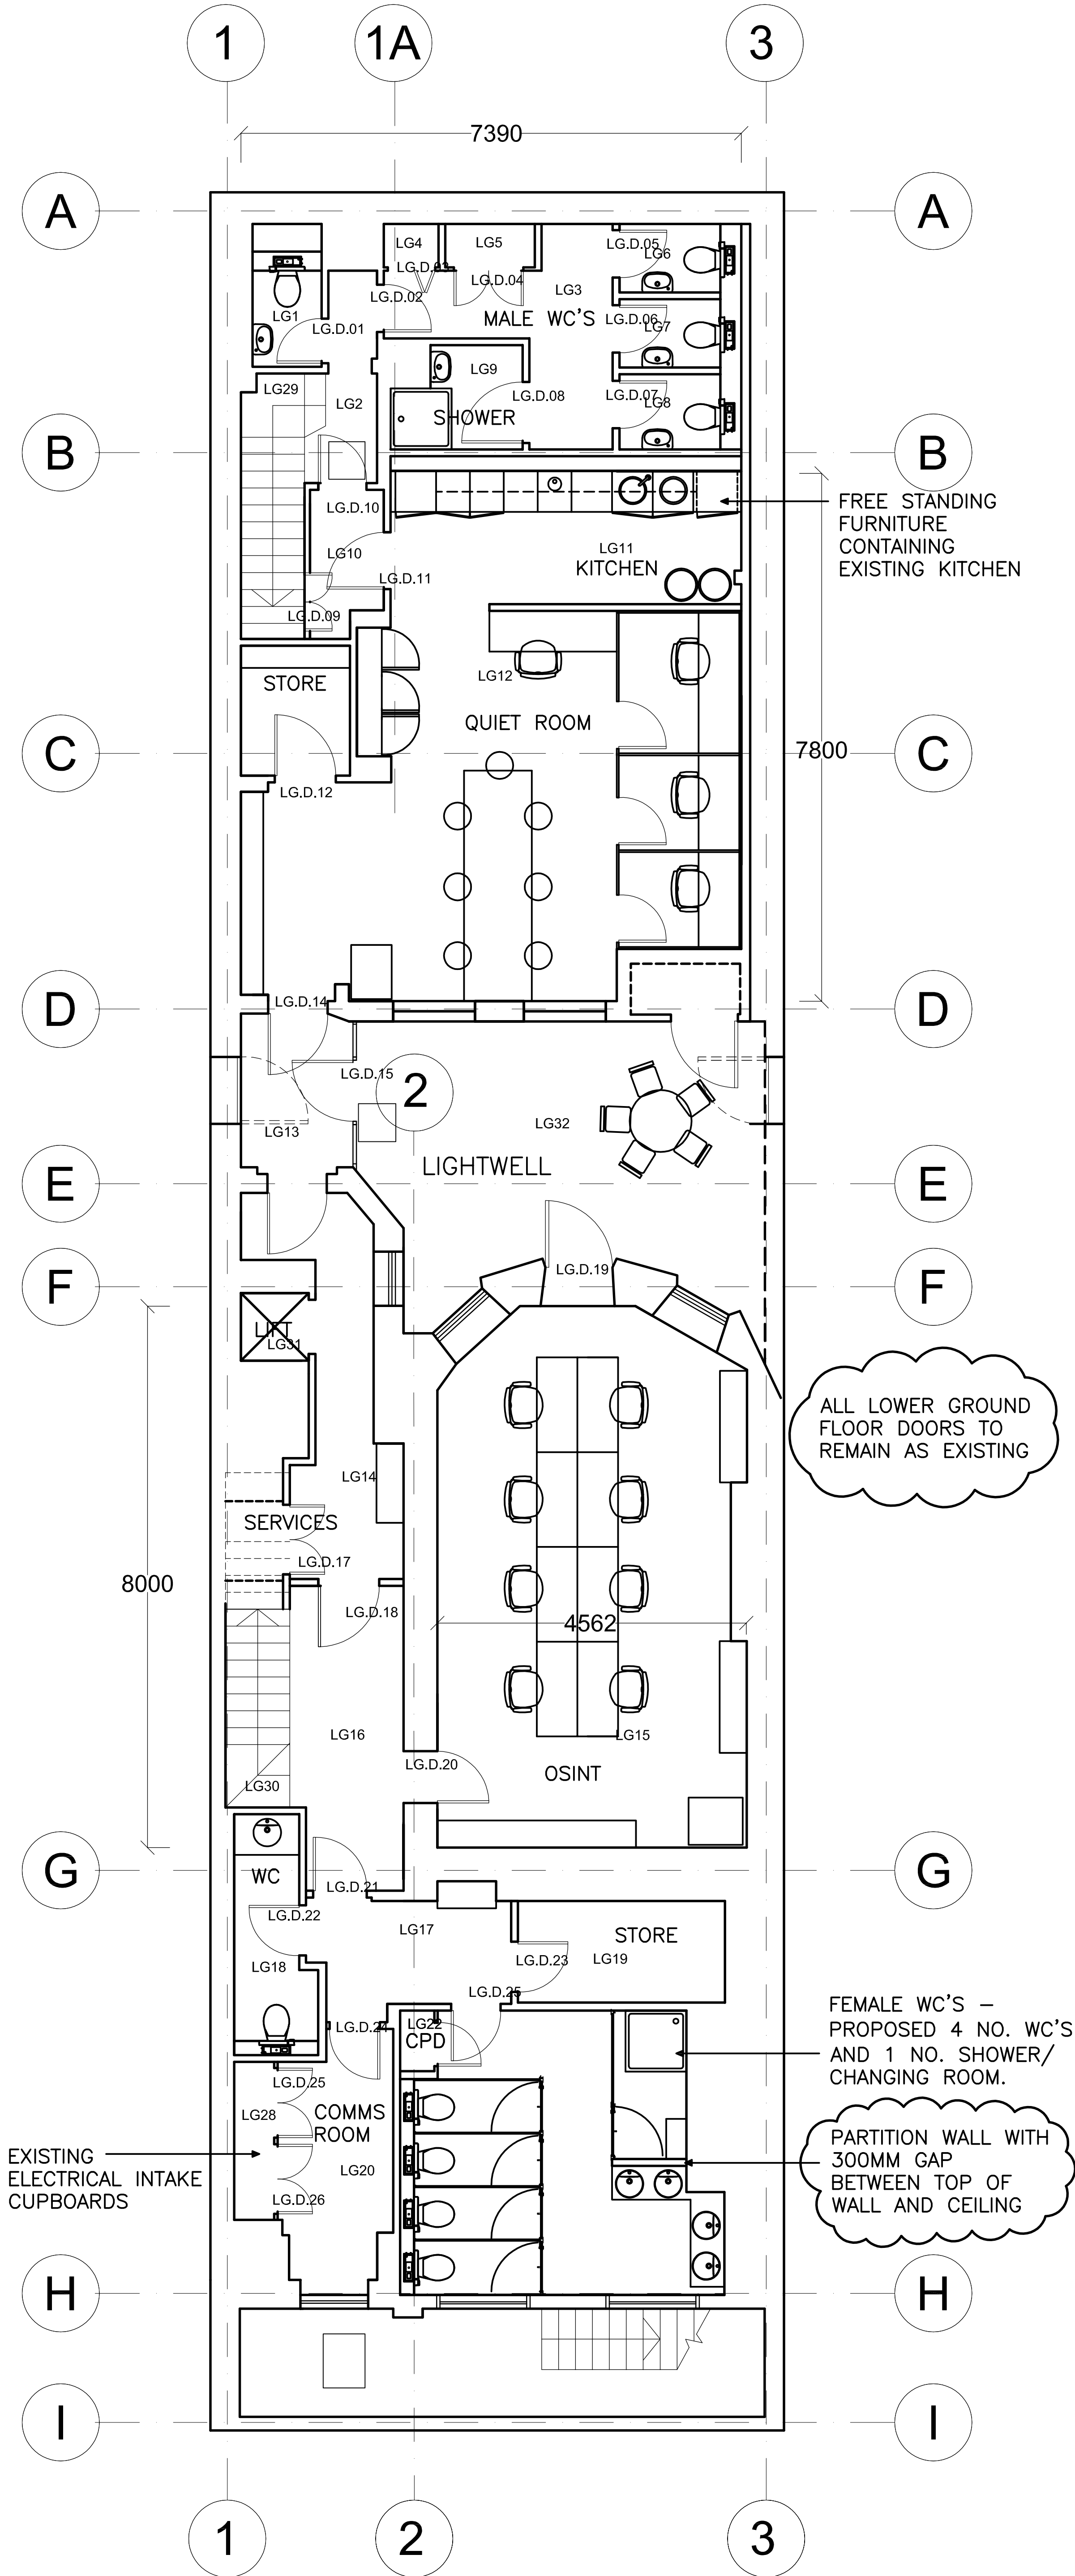

C	07.07.16	Listed Building Consent Application revised drawings	EJW
B	20.05.16	Listed Building Consent Application	EJW
A	19.04.16	Amendments to Female wc's, kitchen and quiet room layout	EJW
Rev:	Date:	Details:	By: Chk:
<div>EngineRoom</div> <div>EngineRoom Unit E, Bristol Court Martlesham Heath Betts Avenue Ipswich IP5 3RY</div>			
PLANNING			
Client / Location: SCHILLINGS INTERNATIONAL LLP 41 Bedford Square London WC1B 3HX			
Drawing: Proposed Lower Ground Floor Furniture Plan			
Scale: 1:50 @ A1	Date: 04.04.16	Drawn: EJW	Check:
Job No: 1501007	Dwg No: 310	Rev: C	
© EngineRoom Ltd. This title block is 100mm wide at full scale. Do not scale. Work to figured dimensions only which should be verified on site.			