


FIRST FLOOR PLAN

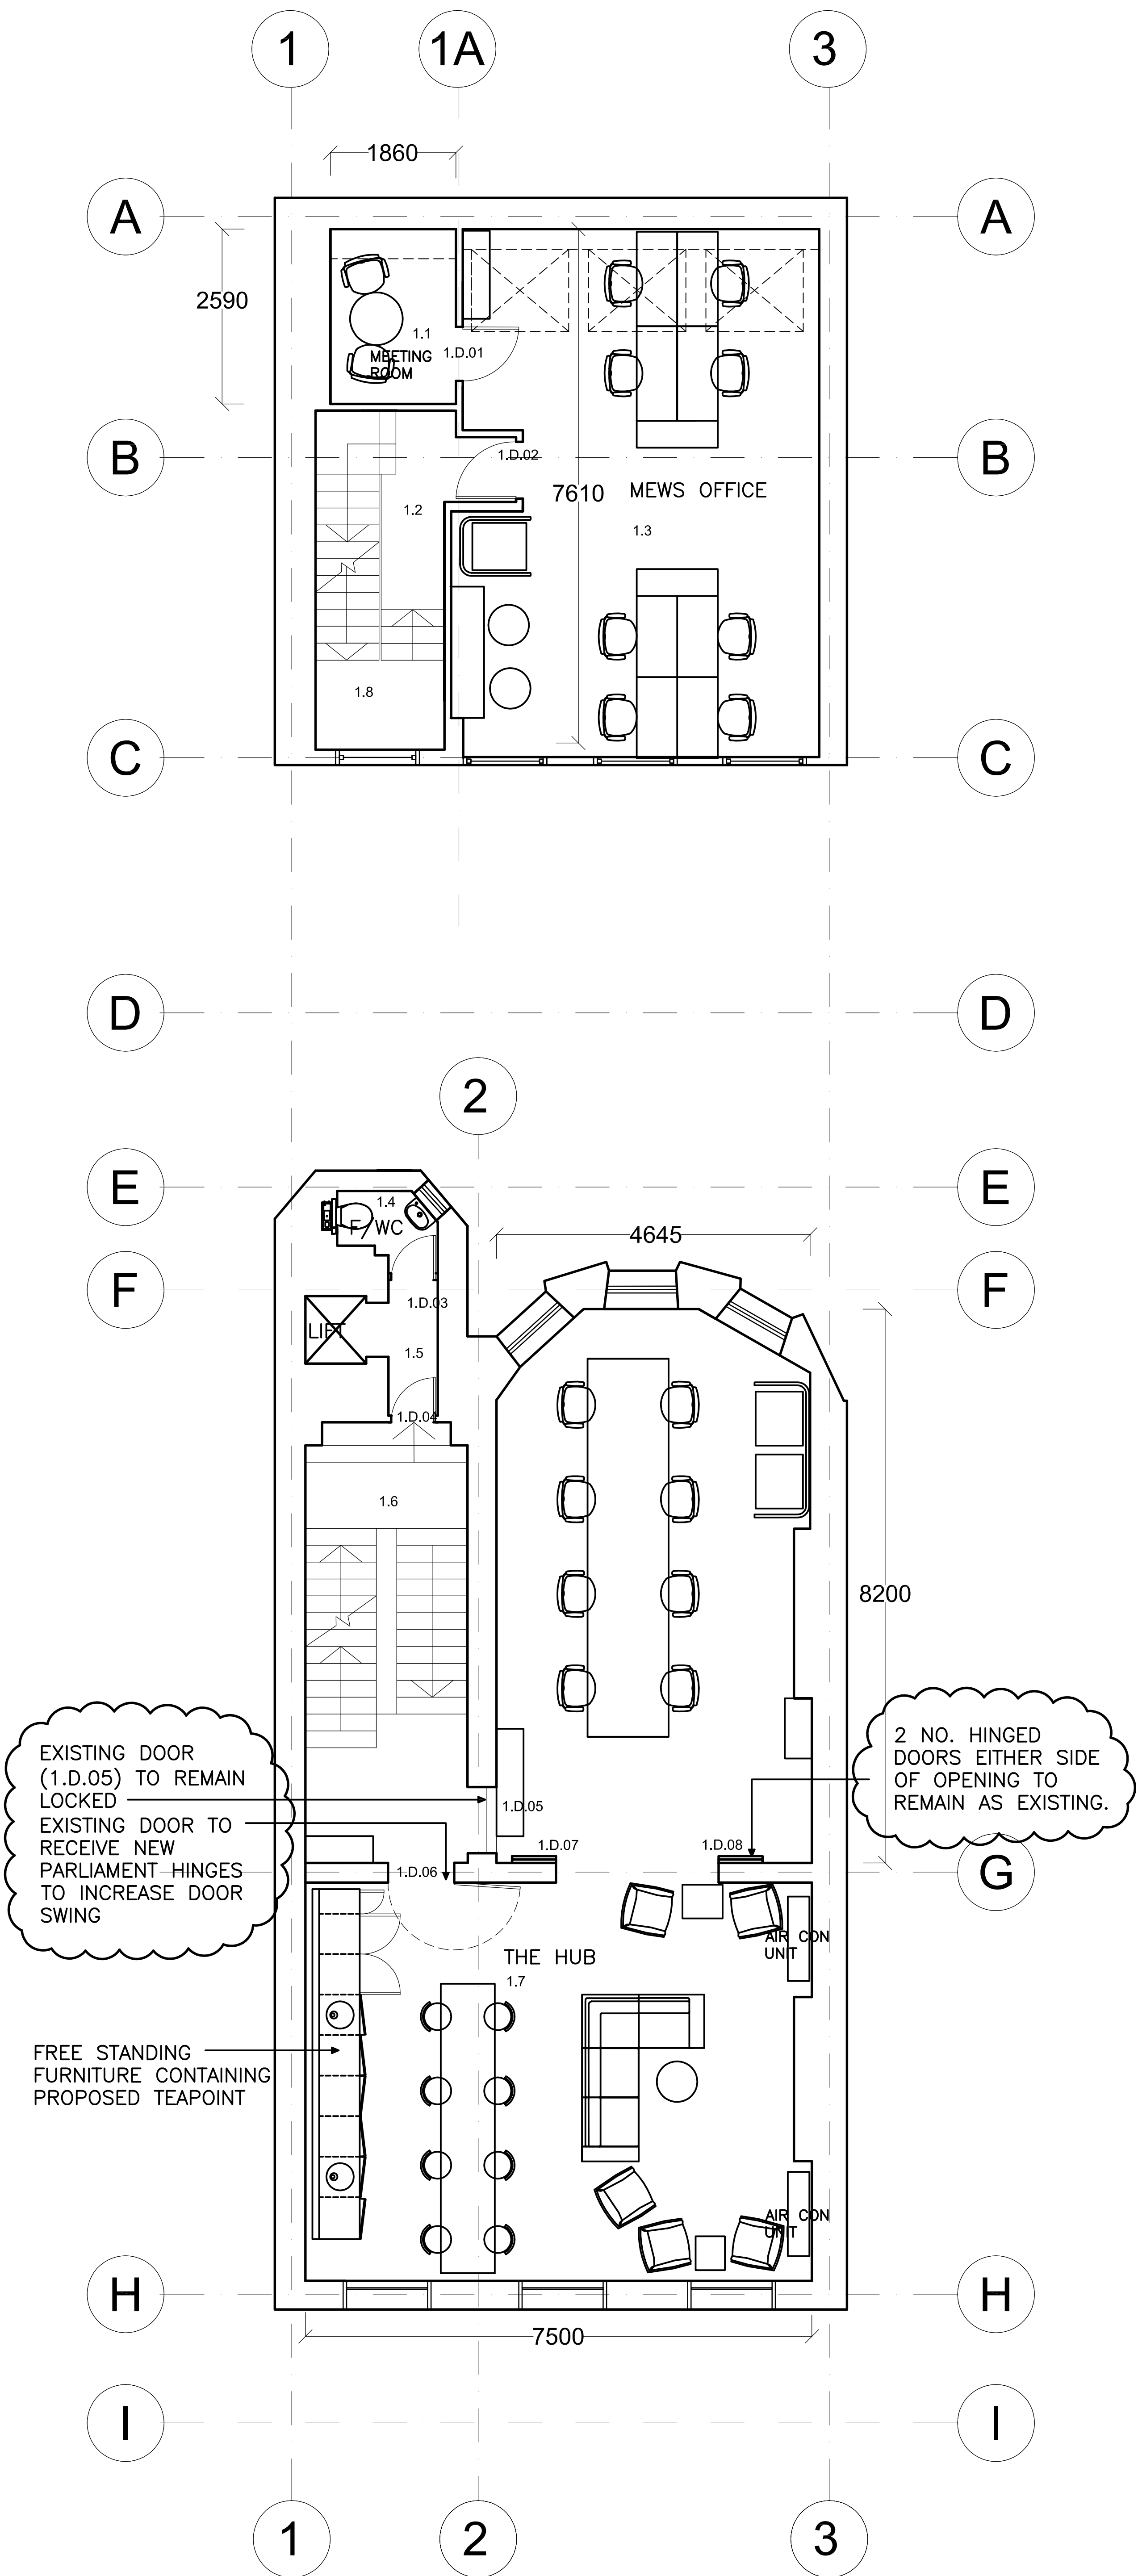

C	07.07.16	Listed Building Consent Application revised drawings	EJW
B	20.05.16	Listed Building Consent Application	EJW
A	19.04.16	Amendments to mews building partition layout and teapoint	EJW

Rev:	Date:	Details:	By:	Chk:

**EngineRoom**  
EngineRoom  
Unit E, Bristol Court  
Martlesham Heath  
Betts Avenue  
Ipswich IP5 3RY

**PLANNING**  
Client / Location:  
SCHILLINGS INTERNATIONAL LLP  
41 Bedford Square  
London WC1B 3HX

Drawing:  
**Proposed First Floor Furniture Plan**

Scale:	Date:	Drawn:	Check:
1:50 @ A1	04.04.16	EJW	

Job No:	Dwg No:	Rev:
1501007	312	C

© EngineRoom Ltd. This title block is 100mm wide at full scale.  
Do not scale. Work to figured dimensions only which should be verified on site.