


SECOND FLOOR PLAN

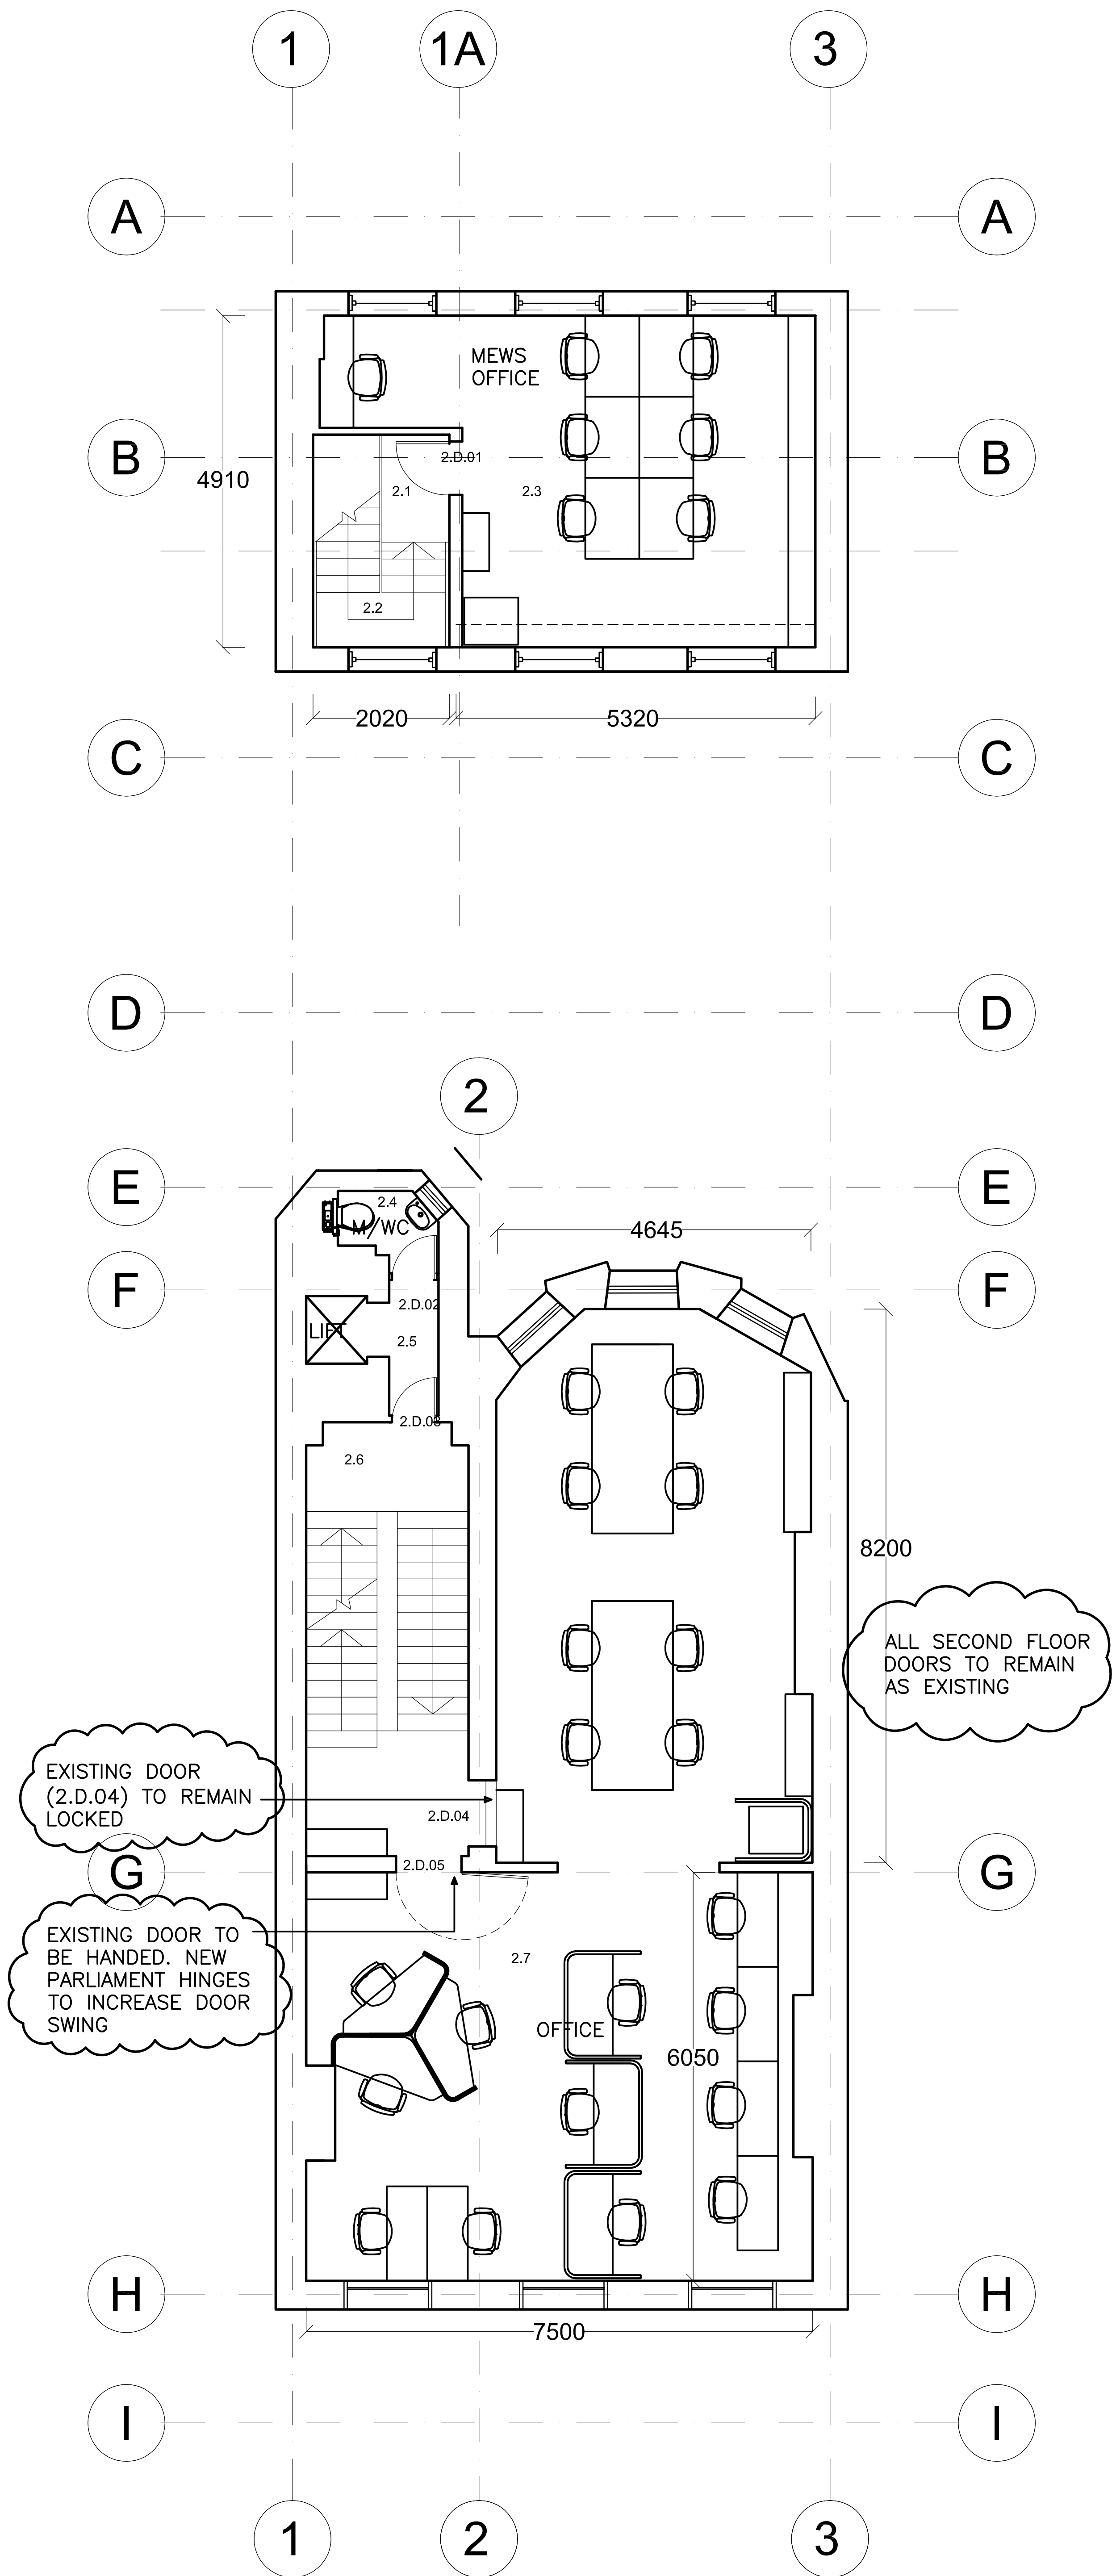

C	07.07.16	Listed Building Consent Application	EJW
B	20.05.16	Listed Building Consent Application	EJW
A	19.04.16	Amendments to half landing wc	EJW

Rev:	Date:	Details:	By:	Chk:
<b>EngineRoom</b>				
EngineRoom Unit E, Bristol Court Martlesham Heath Betts Avenue Ipswich IP5 3RY				
PLANNING				
Client / Location: SCHILLINGS INTERNATIONAL LLP 41 Bedford Square London WC1B 3HX				
Drawing: Proposed Second Floor Furniture Plan				
Scale: 1:50 @ A1	Date: 04.04.16	Drawn: EJW	Check:	
Job No: 1501007	Dwg No: 313	Rev: C		
© EngineRoom Ltd. This title block is 100mm wide at full scale. Do not scale. Work to figured dimensions only which should be verified on site.				