




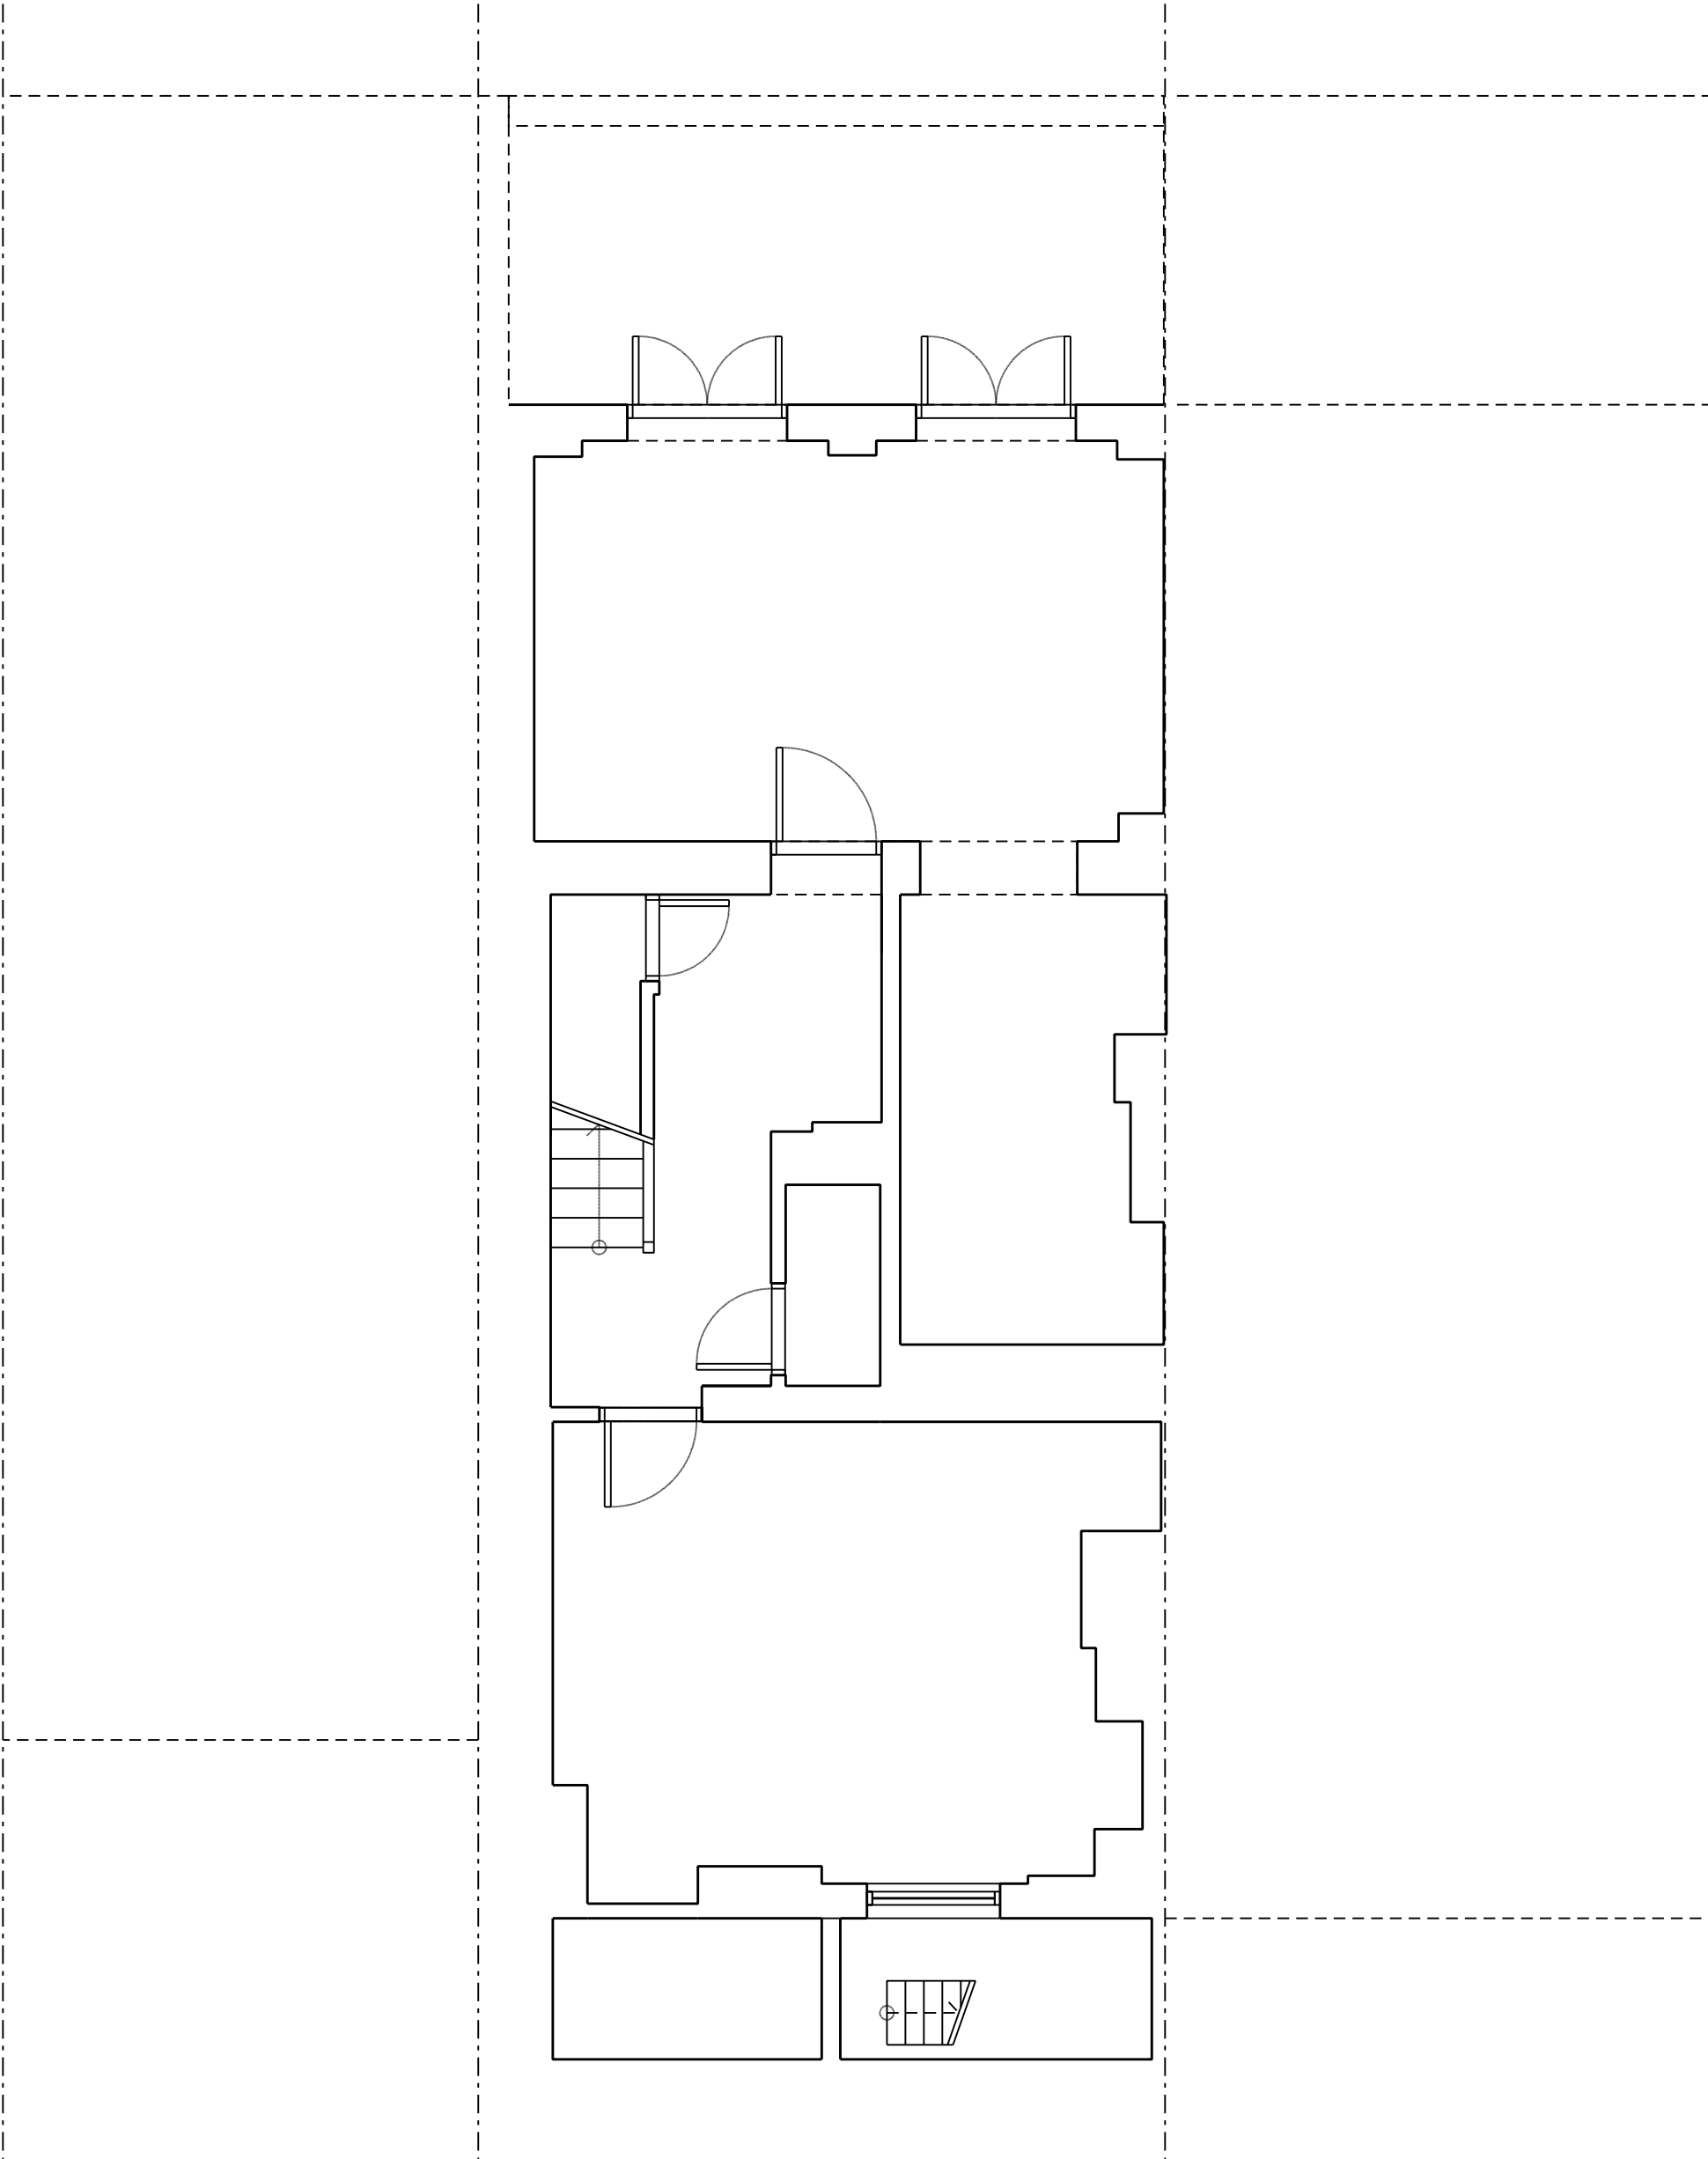

Existing Lower Ground Floor Plan

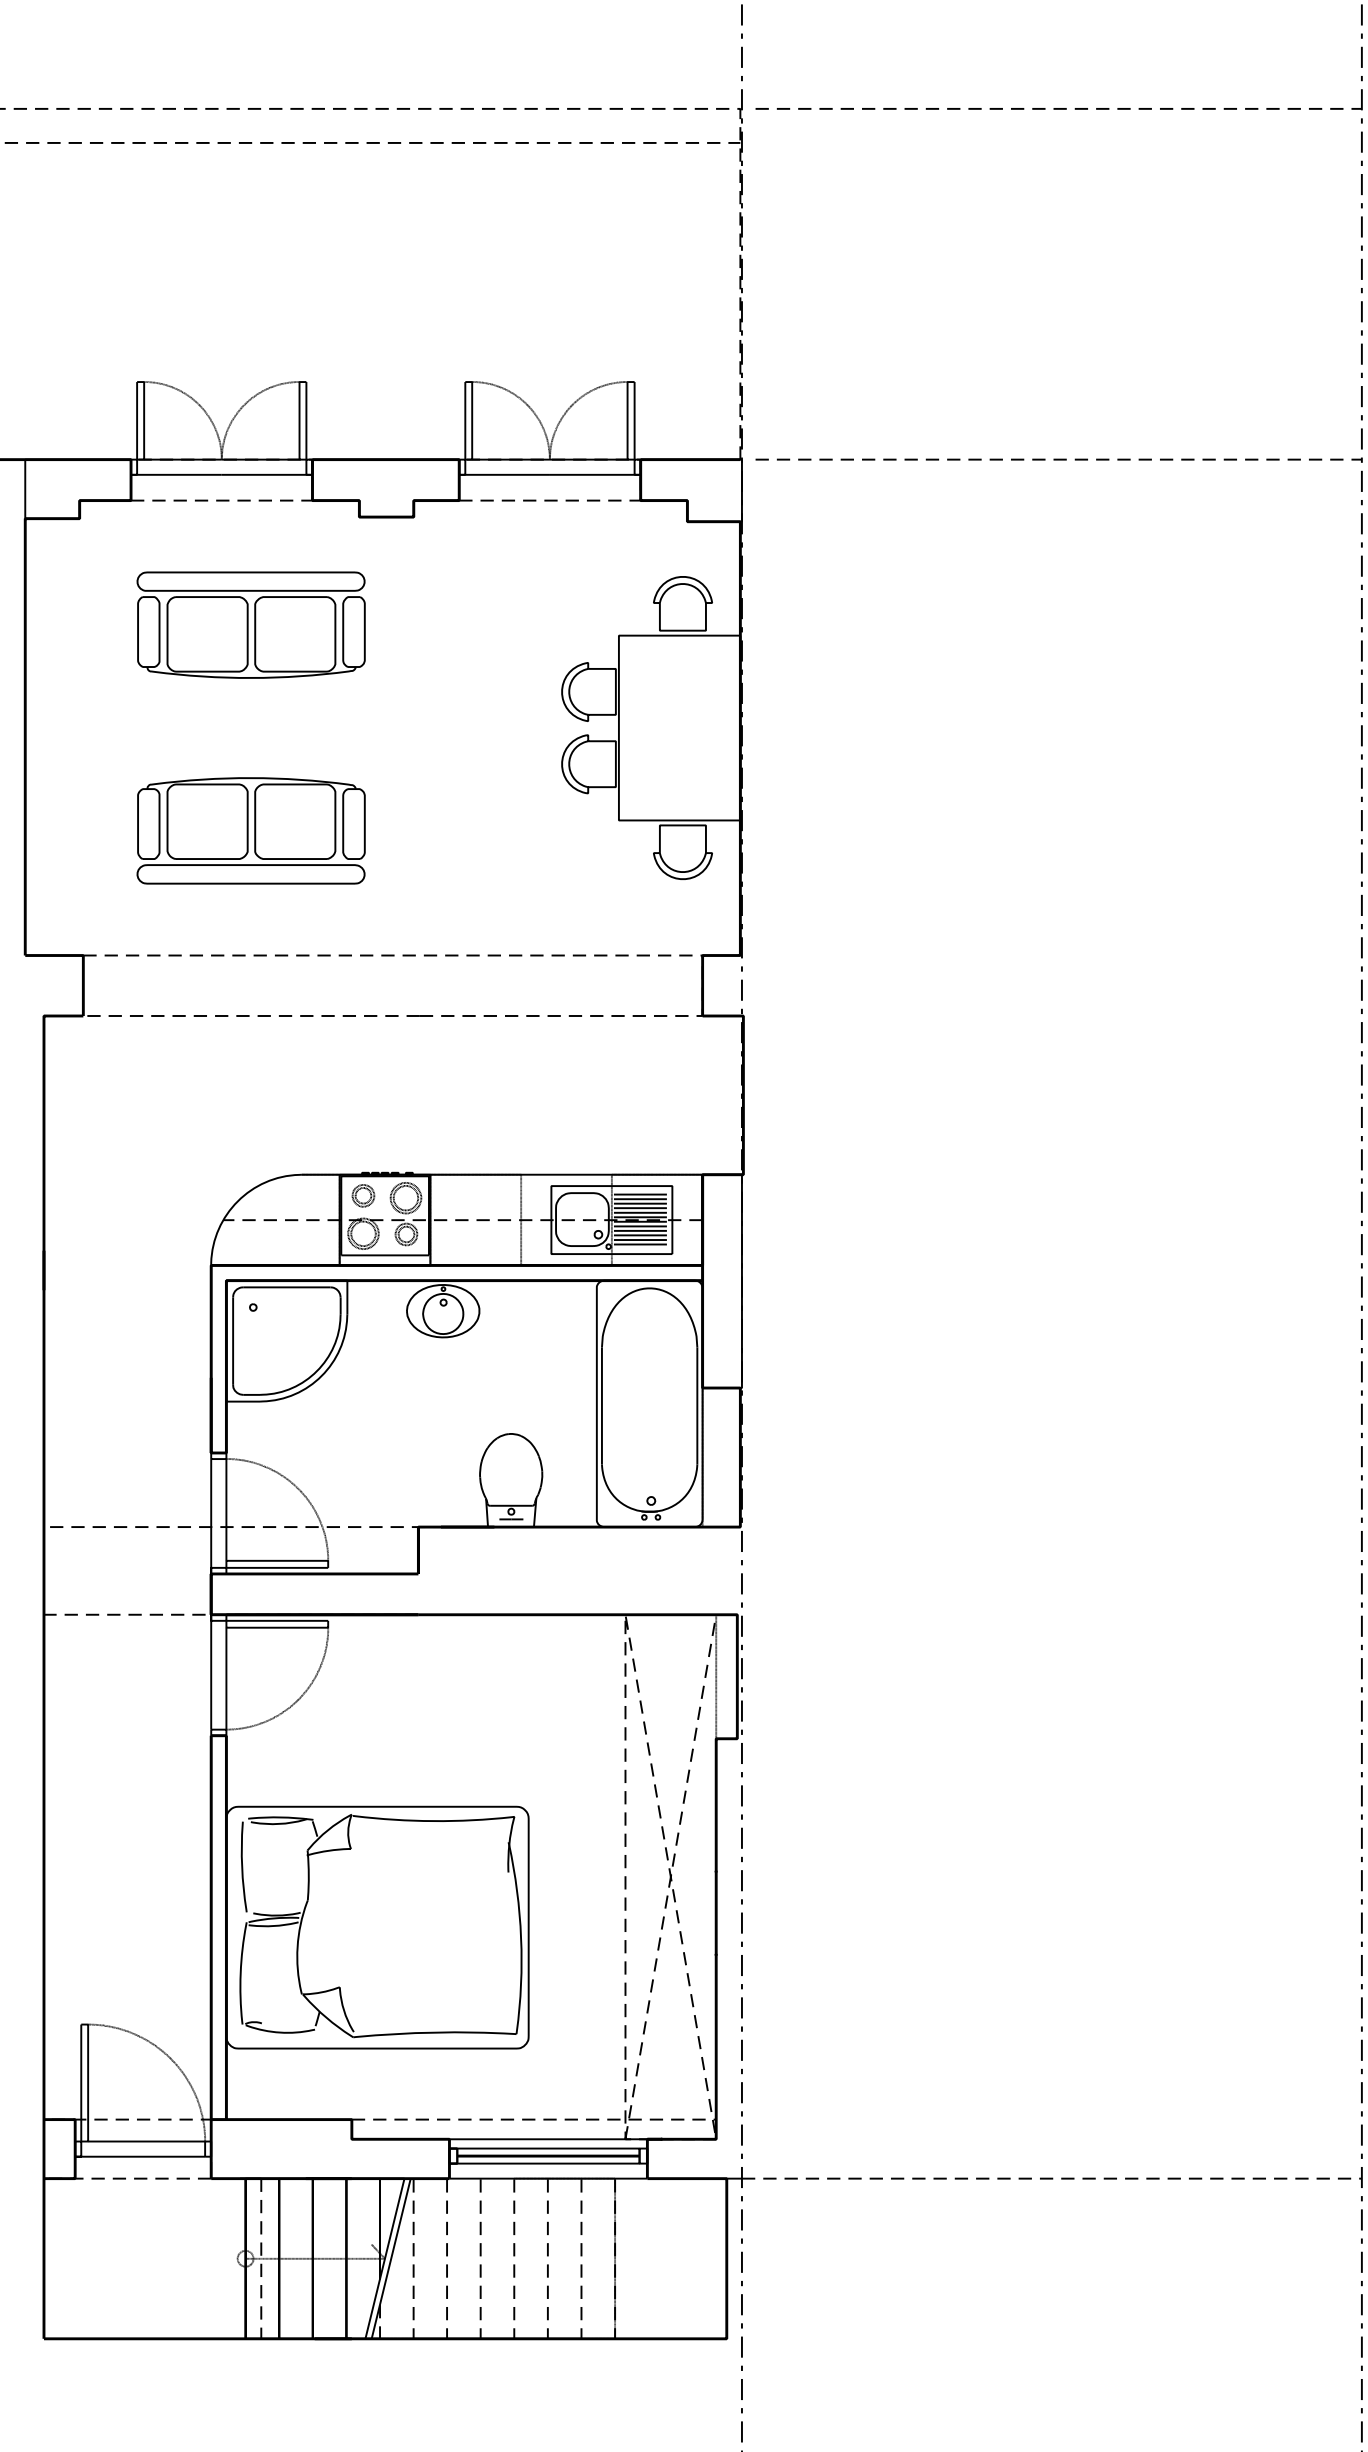

Proposed Lower Ground Floor Plan

 

Written dimensions to be taken in preferences to scaled dimensions. The Contractor is responsible for checking all dimensions before work starts.

All work is to be carried out to the requirements, and to the satisfaction of the Local Authority. These drawings are for planning purposes only

Any discrepancies to be brought to the attention of 4D Planning Consultants immediately.

Location Plan

| Rev | Date | Description | by | chk |
|-----|------|-------------|----|-----|
|     |      |             |    |     |
|     |      |             |    |     |
|     |      |             |    |     |



www.GetMePlanning.com<sup>®</sup>

|                                                          |        |
|----------------------------------------------------------|--------|
| Client<br>Kyriacos Piccou                                |        |
| Project<br>69 Torriano Avenue, NW5                       |        |
| Title<br>Existing & Proposed<br>Lower Ground Floor Plans |        |
| Date: June 2016                                          | Rev: 3 |
| Scale: 1:50 @ A1, 1:100 @ A3                             |        |
| Drawing No. OPNH05                                       |        |
|                                                          |        |