


## THIRD FLOOR PLAN

**DOORS REMAINING AS EXISTING –**  
**3.D.01, 3.D.02, 3.D.03, 3.D.05 (EXISTING DOOR**  
**TO BE HANDED), 3.D.06, 3.D.07**

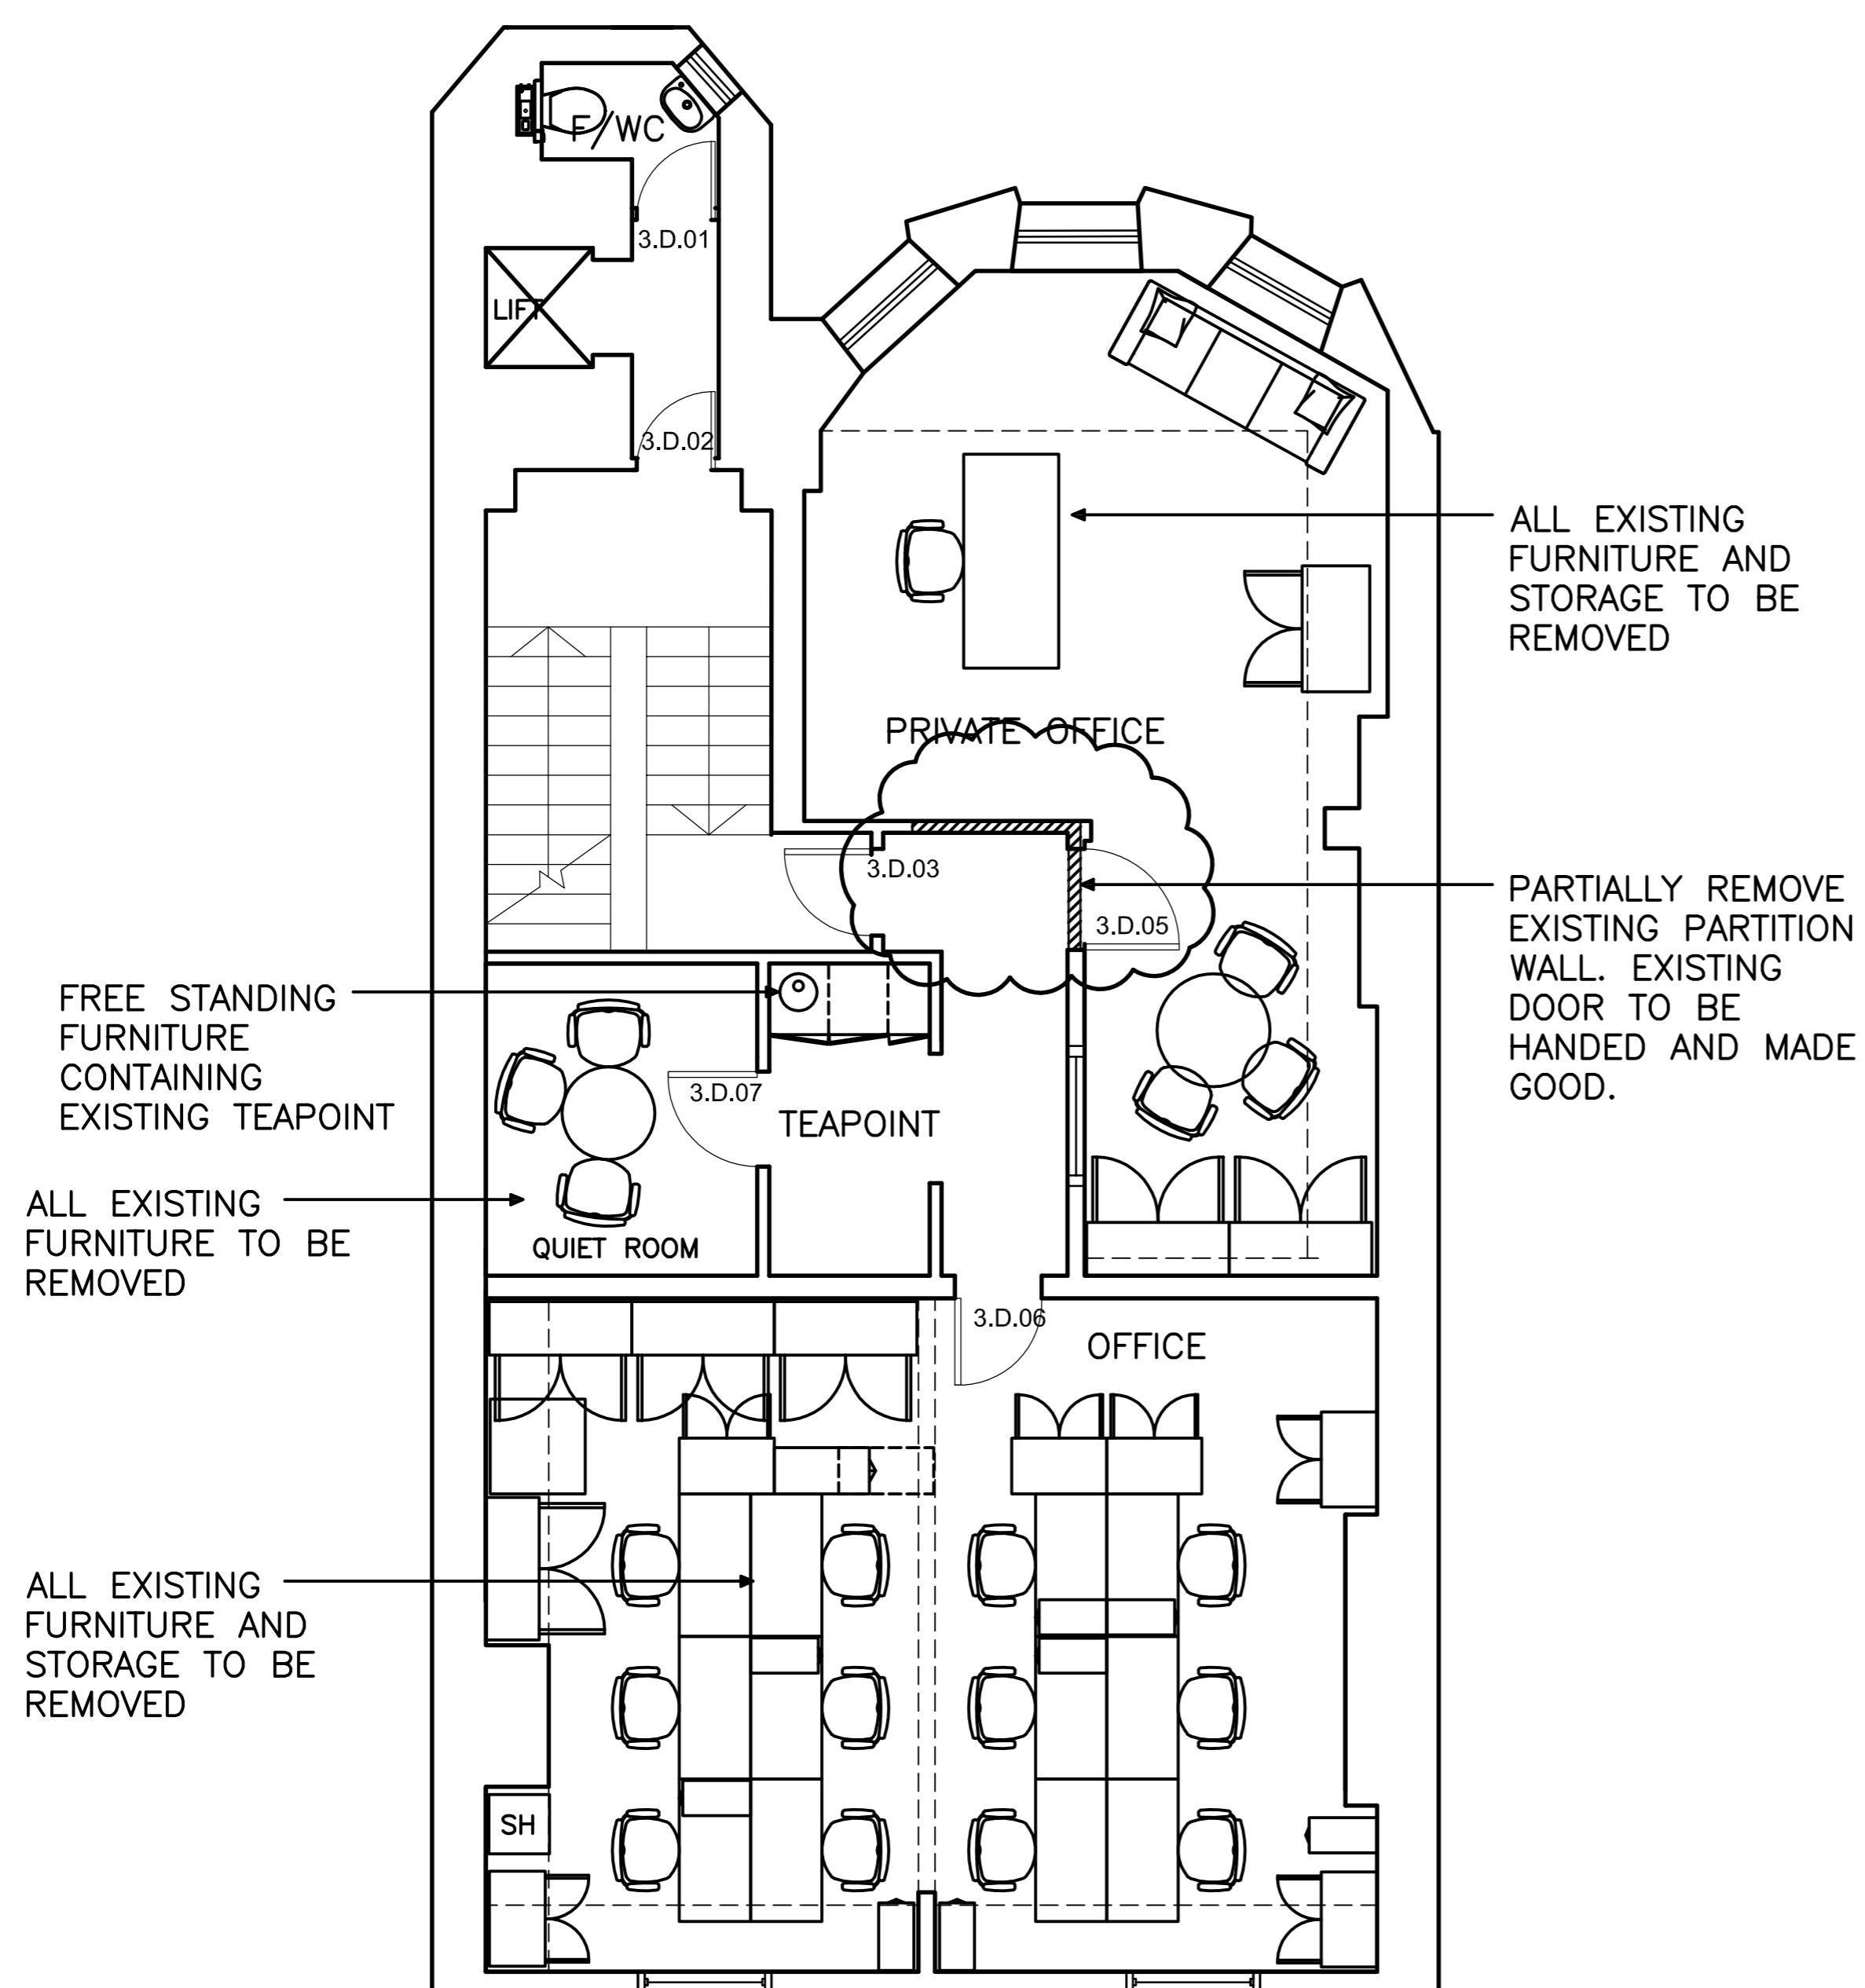

Rev:	Date:	Details:	By:	Chk:
E	07.07.16	Listed Building Consent Application - revised drawings	EJW	
D	20.05.16	Listed Building Consent Application	EJW	
C	16.05.16	Amendments to annotations and title	EJW	
B	05.05.16	Amendments to annotations	EJW	
A	15.04.16	Amendments to demolition notes	EJW	

Rev: Date: Details: By: Chk:

**EngineRoom**

EngineRoom  
Unit E, Bristol Court  
Martlesham Heath  
Betts Avenue  
Ipswich IP5 3RY

**PLANNING**

Client / Location:

SCHILLINGS INTERNATIONAL LLP  
41 Bedford Square  
London WC1B 3HX

Drawing:

**Strip Out, Removal and  
Dismantling Plans**

Scale:	Date:	Drawn:	Check:
1:50 @ A1	04.04.16	EJW	

Job No:	Dwg No:	Rev:
1501007	204	E

© EngineRoom Ltd. This title block is 100mm wide at full scale.  
Do not scale. Work to figured dimensions only which should be verified on site.