


LOWER GROUND FLOOR PLAN

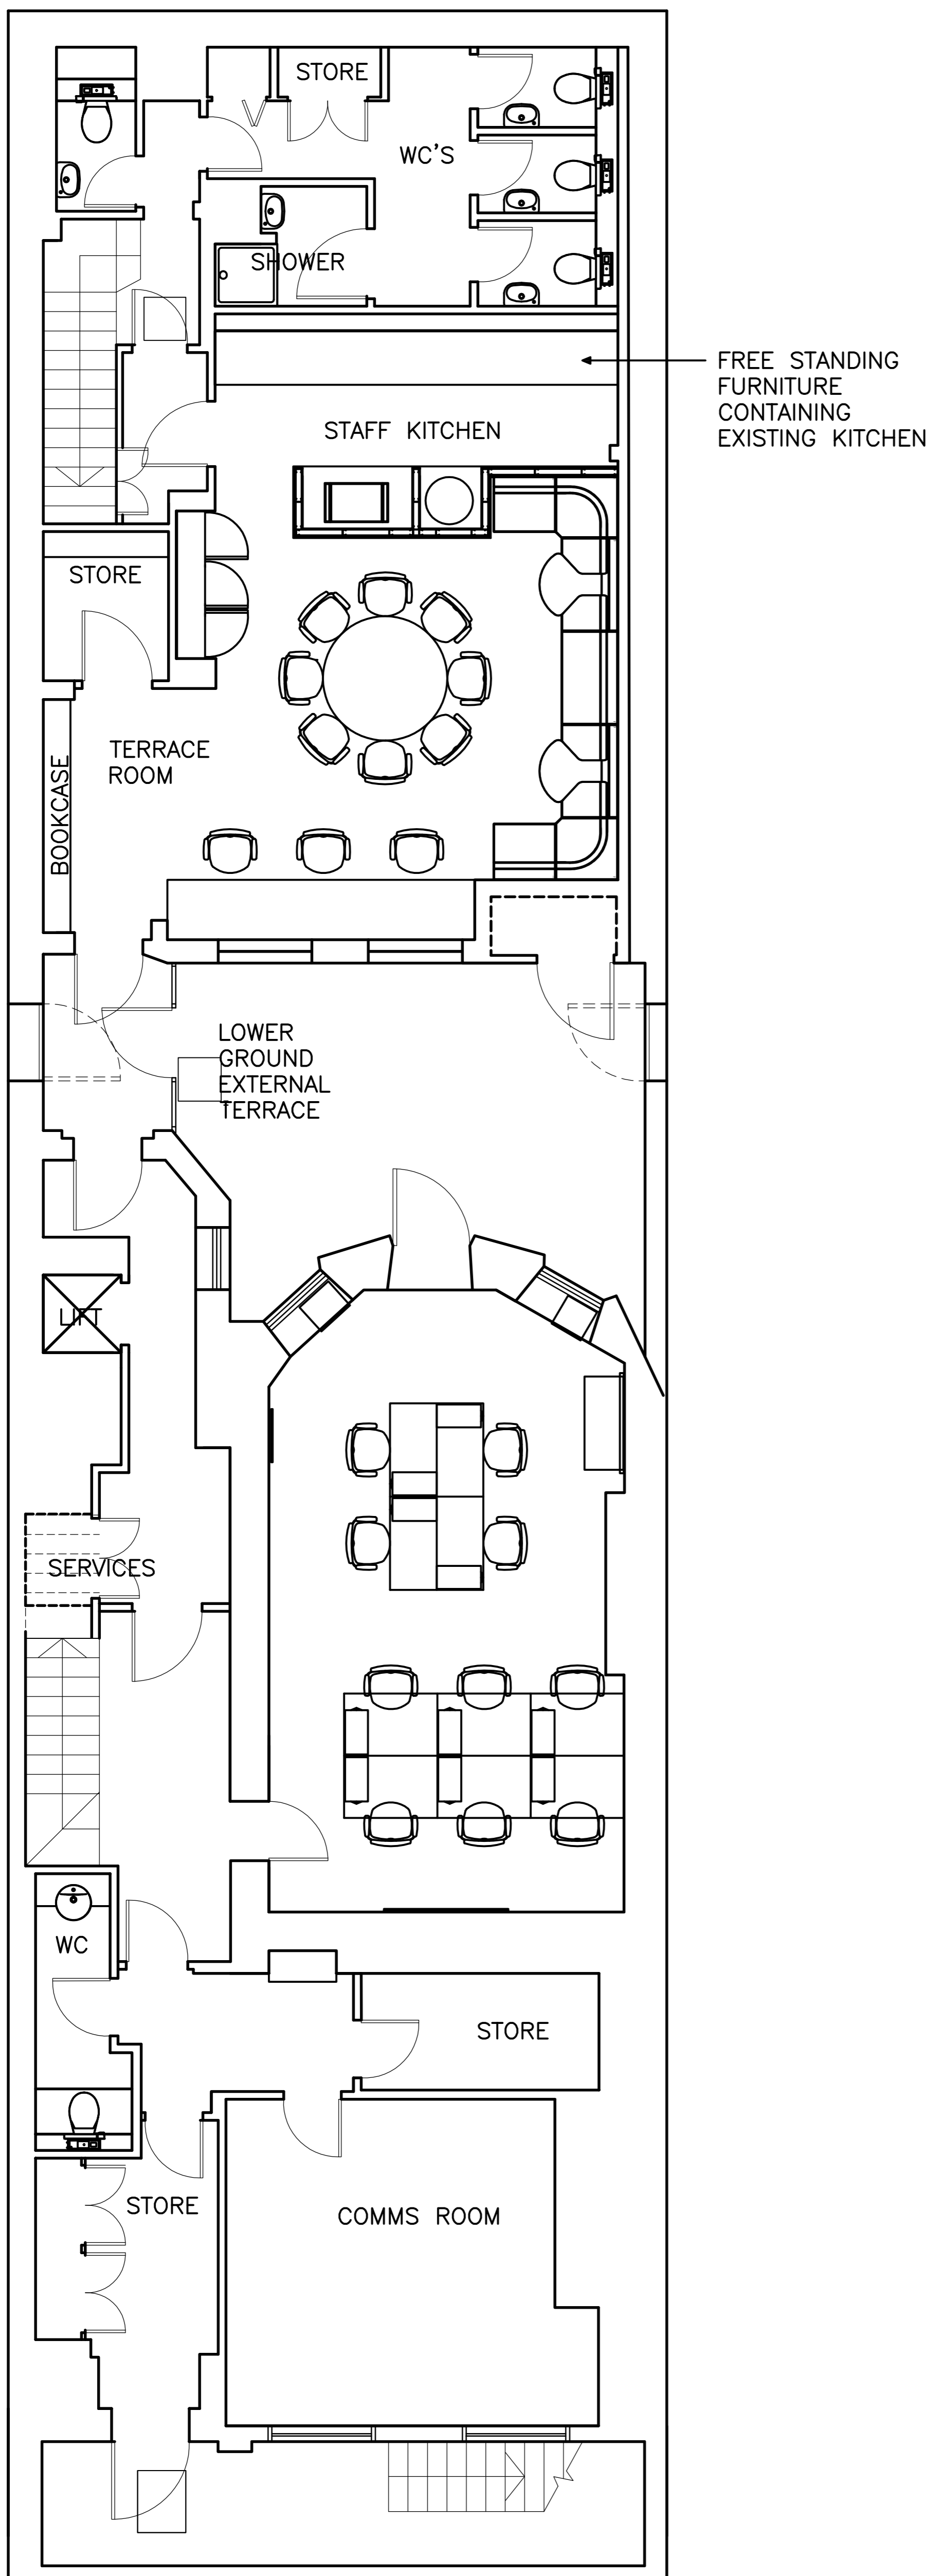

| | | | |
|---|----------|--|-----|
| B | 07.07.16 | Listed Building Consent Application - revised drawings | EJW |
| A | 20.05.16 | Listed Building Consent Application | EJW |

| | | | | |
|------|-------|----------|-----|------|
| Rev: | Date: | Details: | By: | Chk: |
|------|-------|----------|-----|------|

EngineRoom

EngineRoom
Unit E, Bristol Court
Martlesham Heath
Betts Avenue
Ipswich IP5 3RY

PLANNING

Client / Location:
SCHILLINGS INTERNATIONAL LLP
41 Bedford Square, London
WC1B 3HX

Drawing:
Existing Lower Ground Plan

| | | | |
|-----------|----------|--------|--------|
| Scale: | Date: | Drawn: | Check: |
| 1:50 @ A1 | 04.04.16 | EJW | |

| | | |
|---------|---------|------|
| Job No: | Dwg No: | Rev: |
| 1501007 | 100 | B |