


GROUND FLOOR PLAN

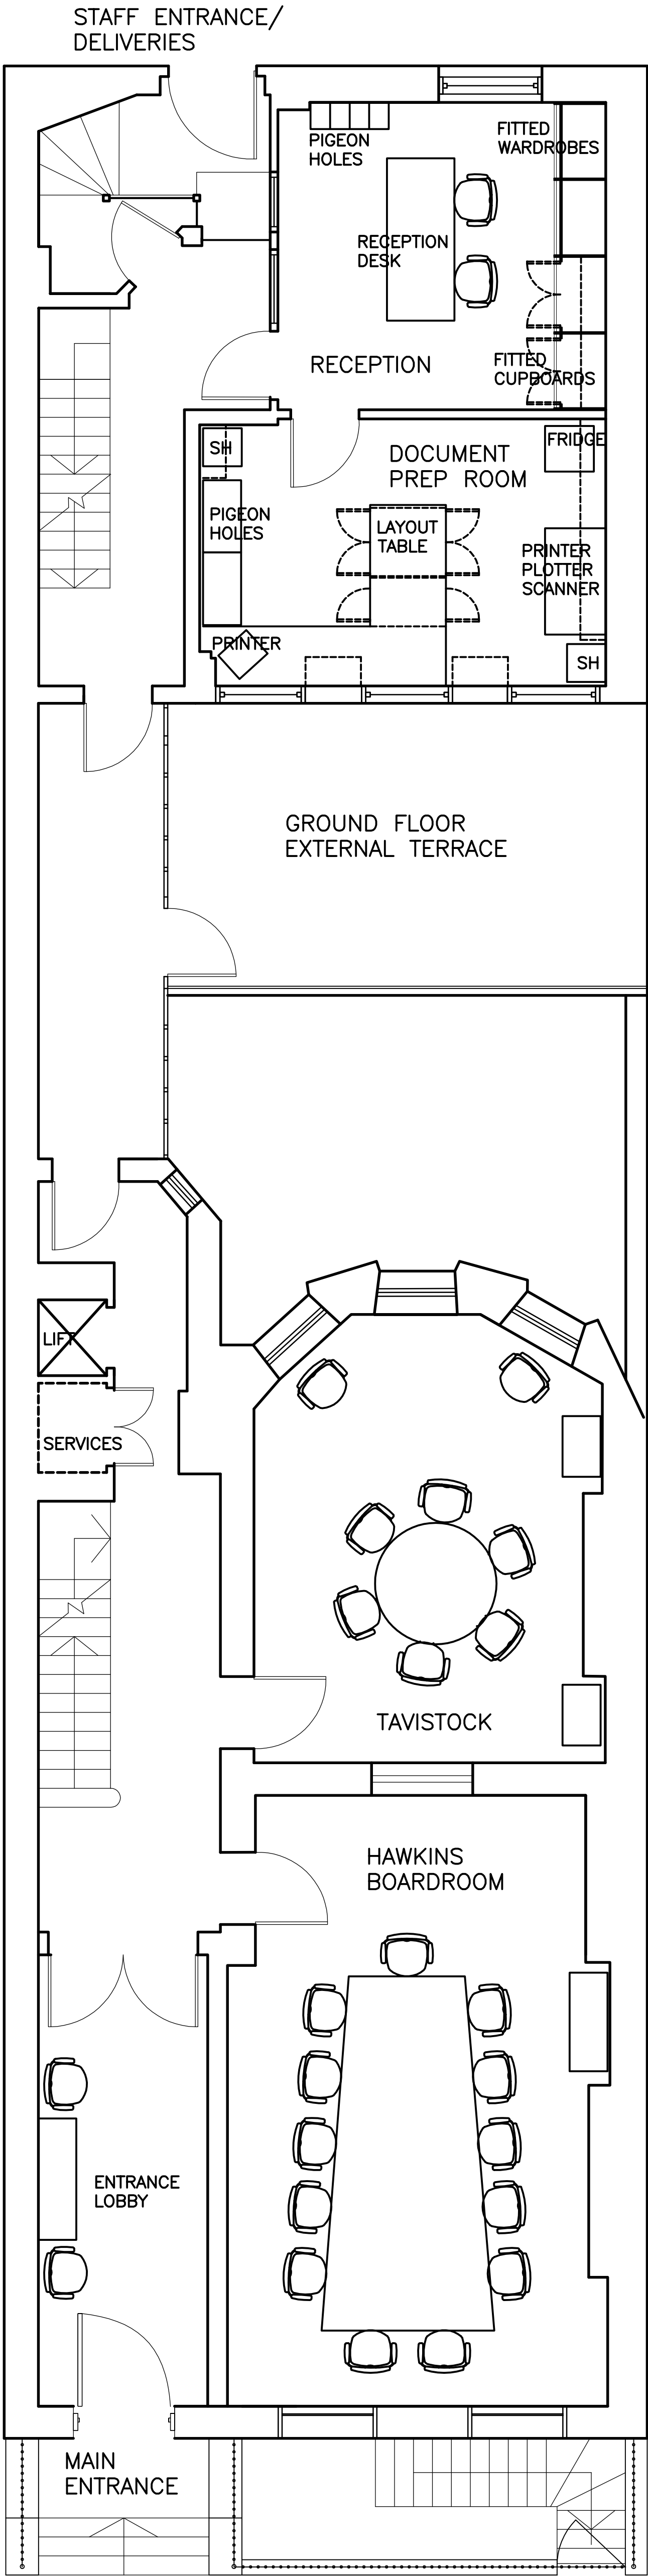

Notes:

B 07.07.16 Listed Building Consent Application - EJV
A 20.06.16 revised drawings
20.06.16 Listed Building Consent Application EJV

Rev: Date: Details: By: Chk:

EngineRoom

EngineRoom
Unit E, Bristol Court
Martlesham Heath
Betts Avenue
Ipswich IP5 3RY

PLANNING

Client / Location:
SCHILLINGS INTERNATIONAL LLP
41 Bedford Square, London
WC1B 3HX

Drawing:
Existing Ground
Floor Plan

Scale:
1:50 @ A1

Date:
04.04.16

Drawn:
EJV

Check:

Job No:
1501007

Dwg No:
101

Rev:
B

© EngineRoom Ltd. This title block is 100mm wide at full scale.
Do not scale. Work to figured dimensions only which should be verified on site.