
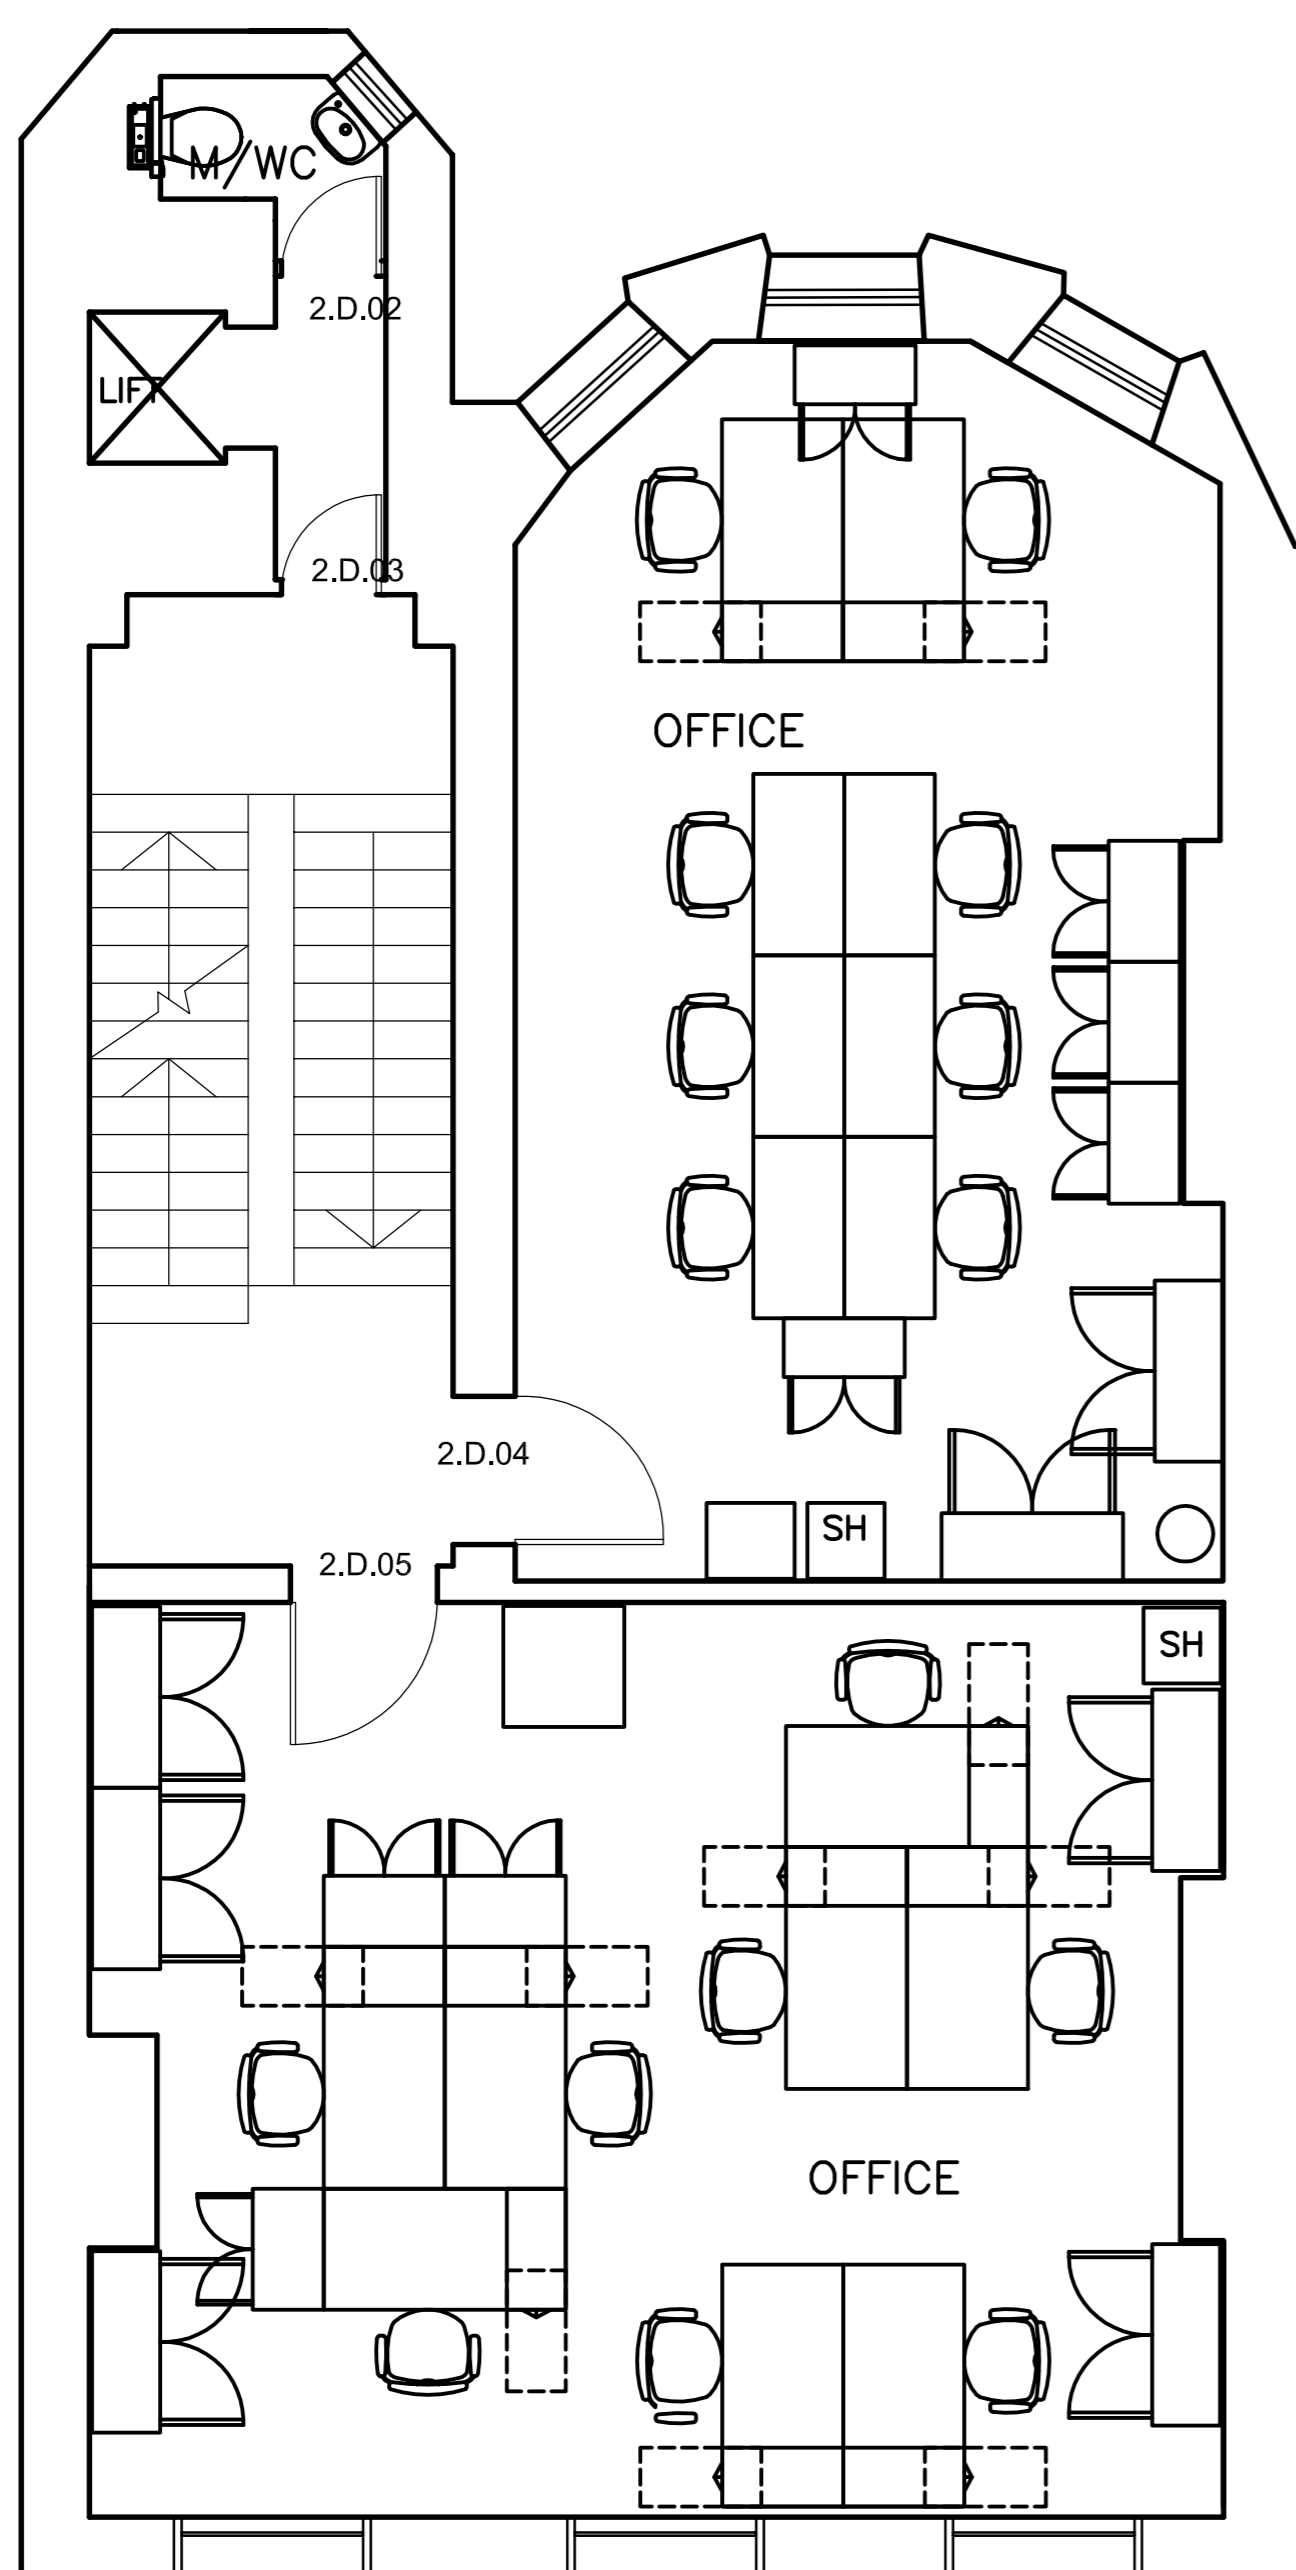


SECOND FLOOR PLAN

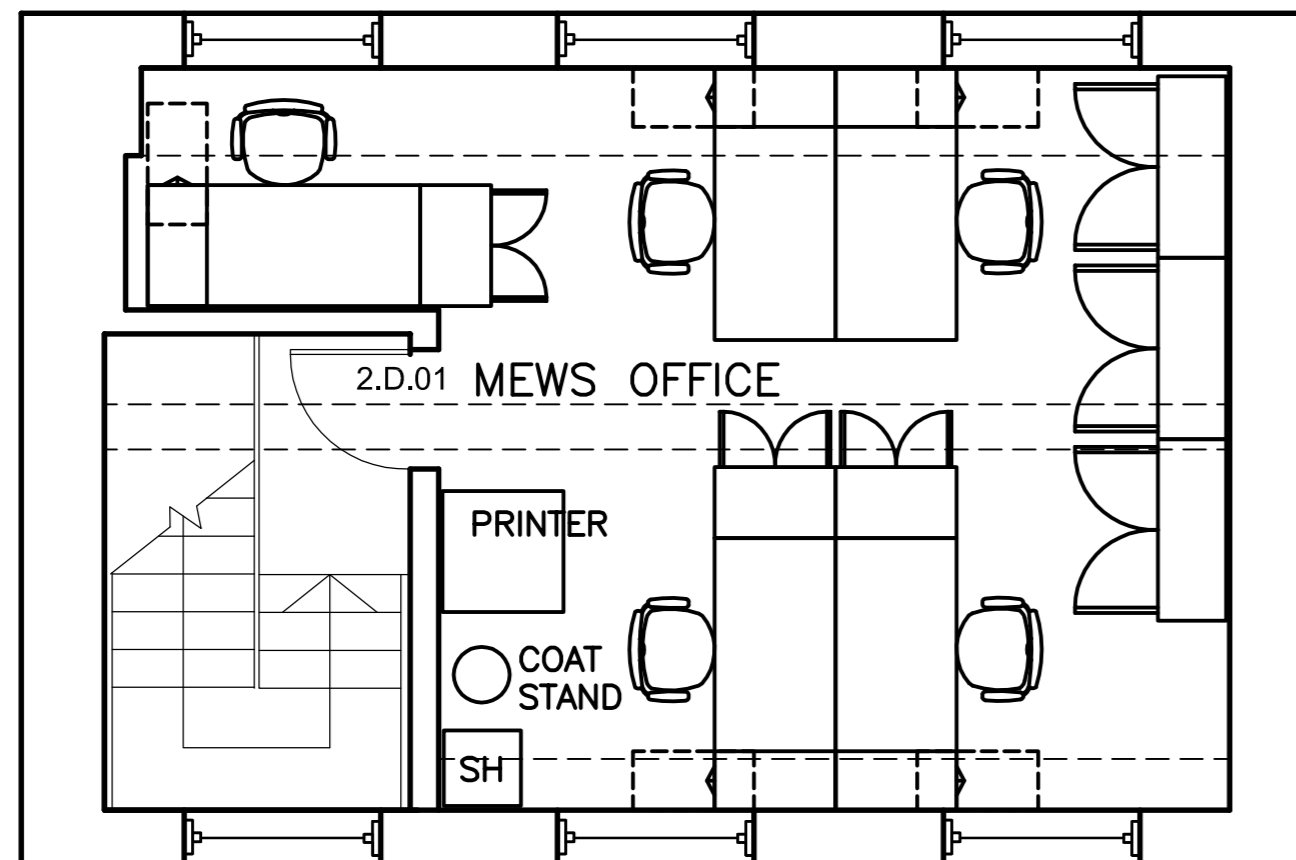

B 07.07.16 Listed Building Consent Application - EJV
 revised drawings
 A 20.08.16 Listed Building Consent Application EJV

Rev: Date: Details: By: Chk:

EngineRoom

EngineRoom
 Unit E, Bristol Court
 Martlesham Heath
 Betts Avenue
 Ipswich IP5 3RY

PLANNING

Client / Location:
 SCHILLINGS INTERNATIONAL LLP
 41 Bedford Square, London
 WC1B 3HX

Drawing:
Existing Second Floor Plan

Scale: 1:50 @ A1	Date: 04.04.16	Drawn: EJV	Check:
---------------------	-------------------	---------------	--------

Job No: 1501007	Dwg No: 103	Rev: B
--------------------	----------------	-----------