


SITE PLAN
SCALE 1:100

 

NOTES:

1. DO NOT SCALE.
2. ALL DIMENSIONS IN MM UNLESS OTHERWISE NOTED.
3. THIS DRAWING TO BE READ IN CONJUNCTION WITH: ISL148 01 - 09
4. PROPOSALS SHOWN BOXED.

DESIGN STATEMENT - RESIDUAL RISK:

No reportable or out of the ordinary risks found associated with this Site & Design.

All persons to be trained and competent for the task they are undertaking on site.

Any relevant RA or H&S information should be read prior entering the Site / Location. - Additional hazards can be found on Sitenet.

A "Dynamic Risk Assessment" should be taken by each person attending site.

Any "Unusual" residual risks found should be reported and put in writing & copied / submitted to the relevant Project Manager.

In the event of an incident refer to "HS001 MBNL Cell Site H&S Management Processes" this document should be read and understood by persons attending site.

DECLARATION

"A desktop review of the existing structure/s has been undertaken by Waldon Telecom. The proposed total equipment load on the existing structure/s is equal to - or less than - the maximum designated load case. There is no evidence of serious corrosion or fatigue on the structure that could be determined from a ground level visual inspection at the time of the survey however Waldon Telecom are not responsible for any substandard or incorrectly torqued fittings/fixtures/corrosion that could not be reasonably viewed and documented at the time of the survey."

DEPENDENCY

Asbestos	Report Required- Requested
Building Regulations	N/A
Fixit Form	N/A
Global Design Check	N/A
ICNIRP Conformity	Complies to GSD008 With Control
Underground Services	N/A
Structural Check	Completed Internally See Declaration


waldon
WALDON TELECOM
PHOENIX HOUSE
PYRFORD ROAD
WEST BYFLEET
SURREY
KT14 6RA

TEL : 01932 411011
FAX : 01932 411012

ISS. JOB No.	DESCRIPTION	Revd	Date	Appd	Date
A4	REMOVAL OF ADDITIONAL DISHES D1 & D2	NN	13/07/16	JLBL	13/07/16
A3	REVISED TO NEW NOMINATION	SL	15/04/2016	JLBL	15/04/2016
A2	BEARINGS REVISED TO LATEST NOMINATION	NN	21.03.16	JLBL	21.03.16
A	Preliminary issue for comment	JP	08/03/2016	JLBL	08/03/2016

SITE No.	50014	SITE NAME	44 HATTON GARDEN
MBNL No.	ISL148	TITLE	SITE PLAN
ADDRESS	44 HATTON GARDEN KINETIC HOUSE LONDON		
POST CODE	EC1N 8ER	DRAWING No.	ISL148 - 02
SCALE:	As Shown	PURPOSE OF ISSUE	PLANNING
ISSUE	A4	DATE	08/03/2016



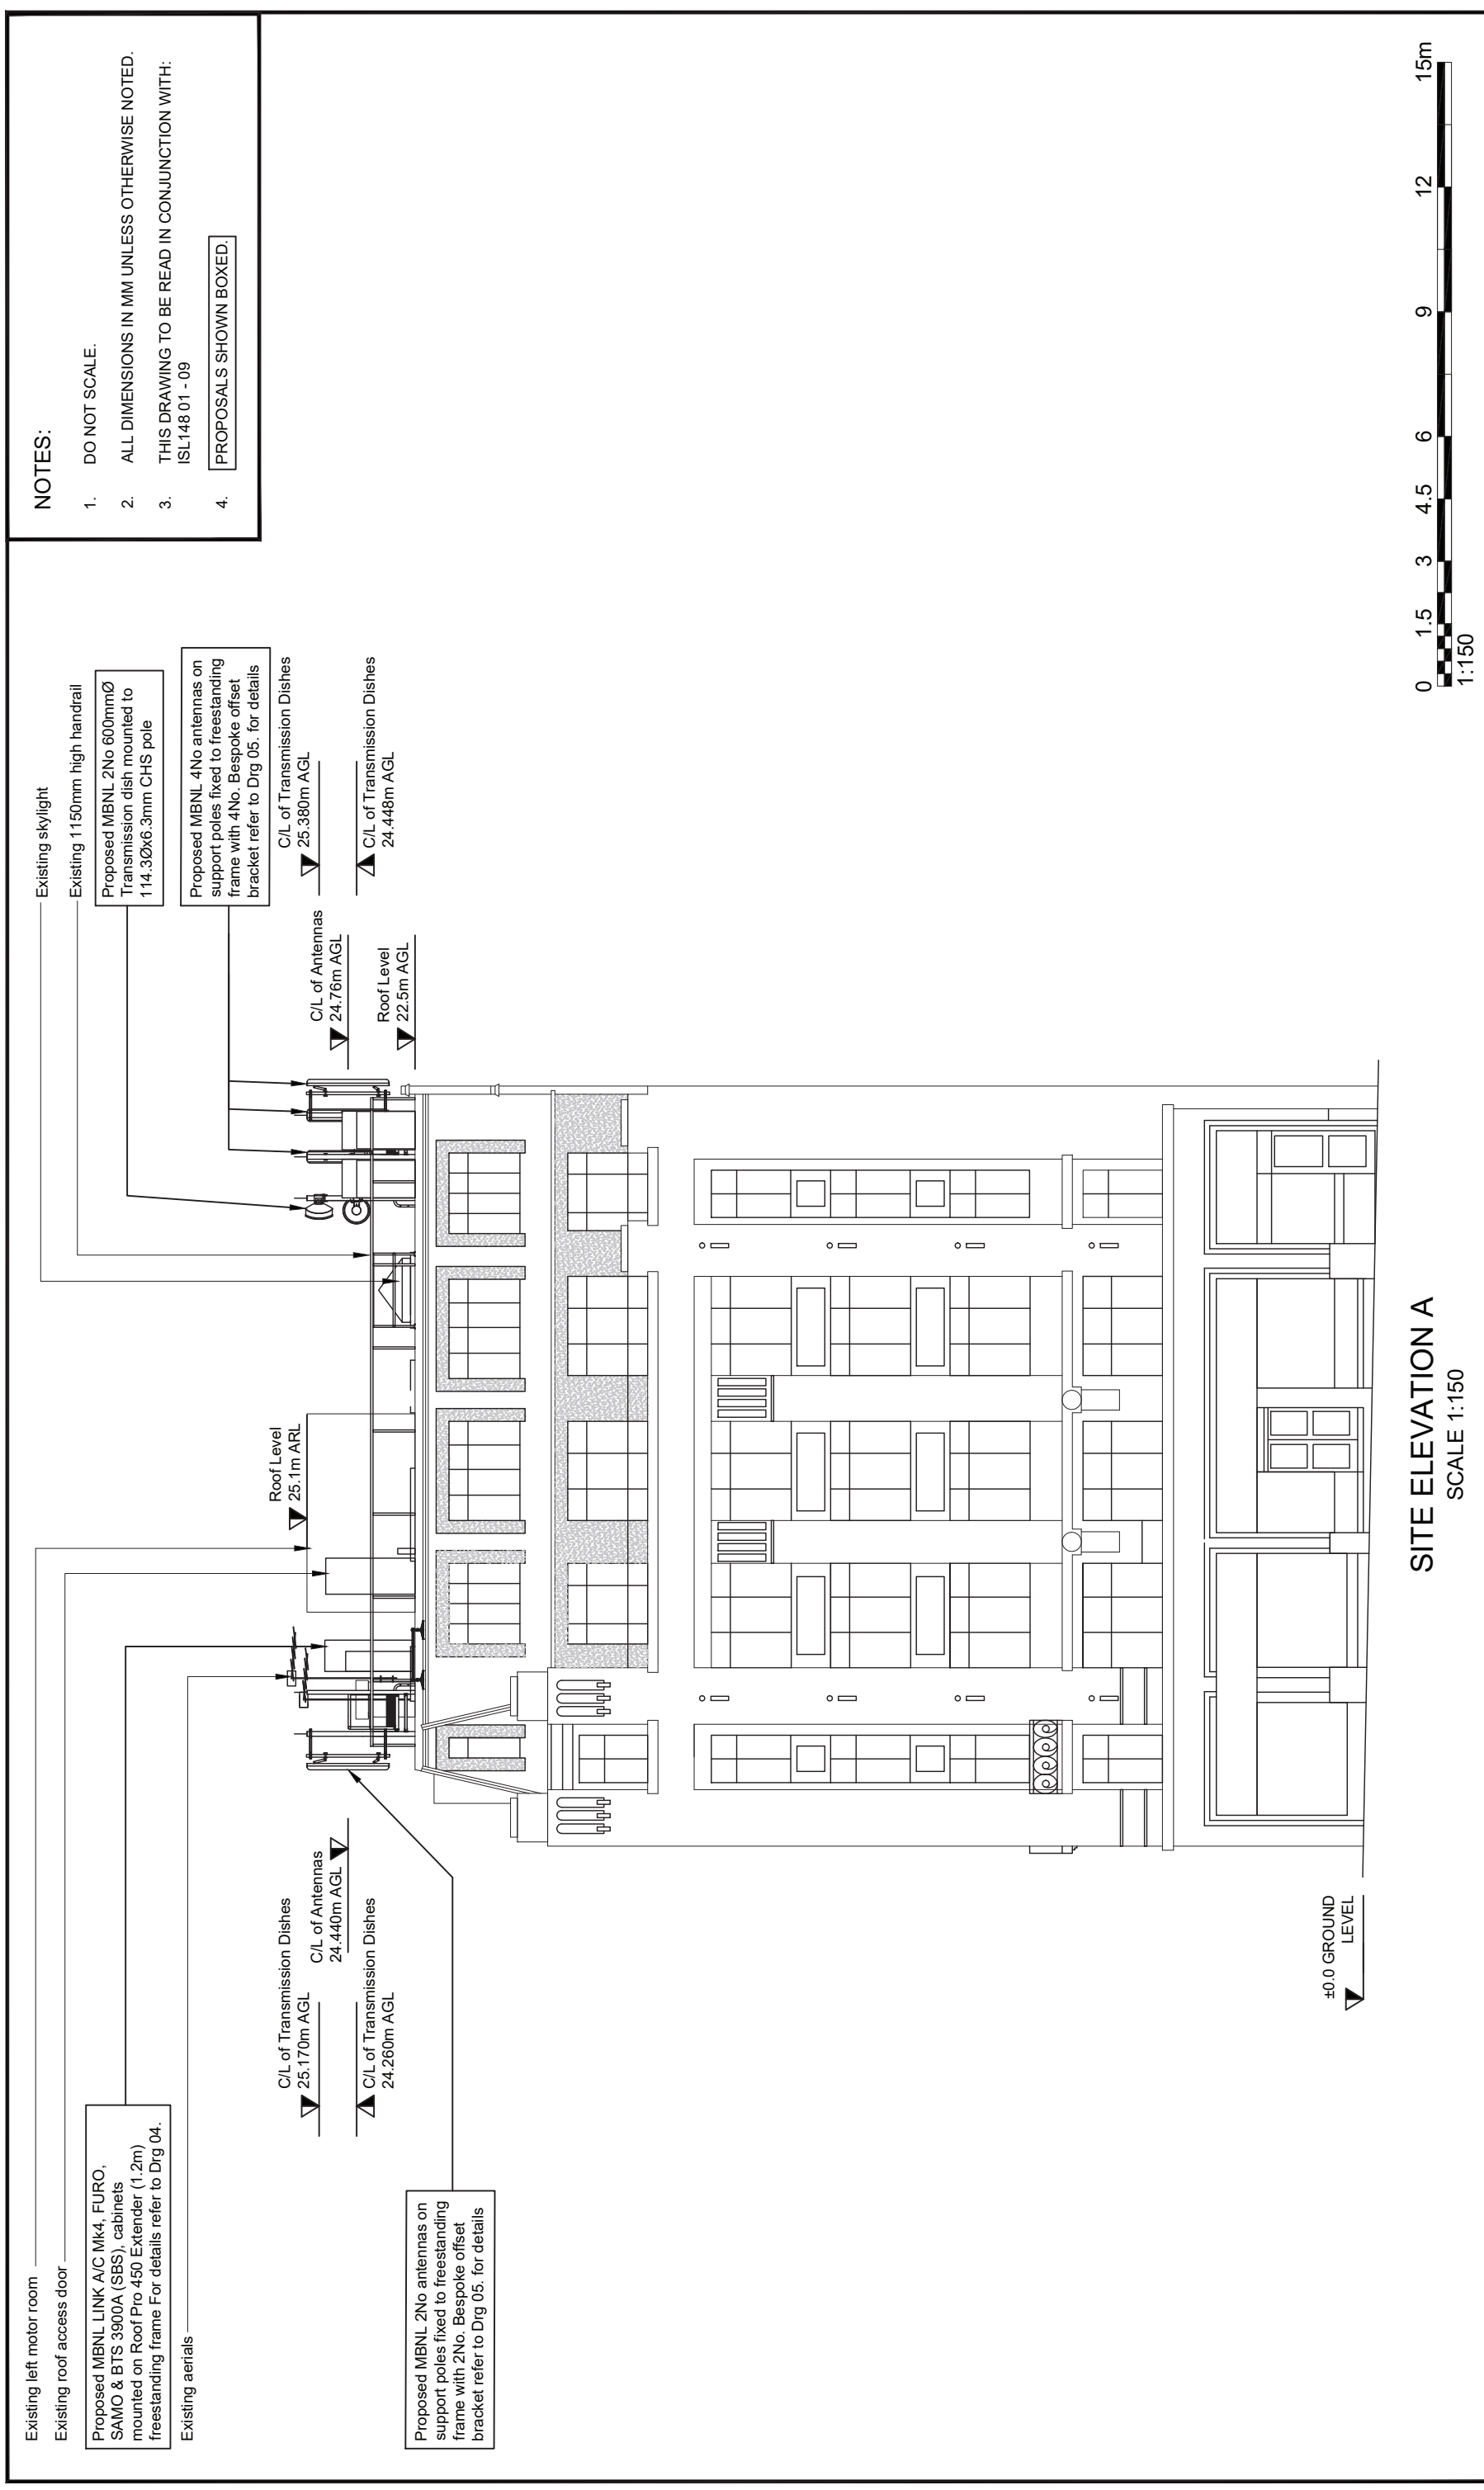

NOTES:

1. DO NOT SCALE.
2. ALL DIMENSIONS IN MM UNLESS OTHERWISE NOTED.
3. THIS DRAWING TO BE READ IN CONJUNCTION WITH: ISL148 01 - 09
4. PROPOSALS SHOWN BOXED.

SITE ELEVATION A
SCALE 1:150



SITE No.	50014	SITE NAME	44 HATTON GARDEN
MBNL No.	ISL148	TITLE	SITE ELEVATION A
ADDRESS	44 HATTON GARDEN KINETIC HOUSE LONDON		
POST CODE	EC1N 8ER	DRAWING No.	ISL148 - 03
		PURPOSE OF ISSUE	PLANNING
		ISSUE	A4

ISS. JOB No.	DESCRIPTION	Revd	Date	Appd	Date
A4	50014	NN	13/07/16	JLBL	13/07/16
A3	50014	SL	15/04/2016	JLBL	15/04/2016
A2	50014	NN	21.03.16	JLBL	21.03.16
A	50014	JP	08/03/2016	JLBL	08/03/2016

DRAWN	CHECKED	APPROVED	CO
DATE	DATE	DATE	DATE
JP	JLBL	JLBL	CO
08/03/2016	08/03/2016	08/03/2016	08/03/2016

SCALE: **As Shown**

waldon

WALDON TELECOM
PHOENIX HOUSE
PYRFORD ROAD
WEST BYFLEET
SURREY
KT14 6RA

TEL : 01932 411011
FAX : 01932 411012

NOTES:

1. DO NOT SCALE.
2. ALL DIMENSIONS IN MM UNLESS OTHERWISE NOTED.
3. THIS DRAWING TO BE READ IN CONJUNCTION WITH: ISL148 01 - 09
4. PROPOSALS SHOWN BOXED.

Existing lift motor room


Proposed MBNL LINK A/C Mk4, FURO, SAMO & BTS 3900A (SBS), cabinets mounted on Roof Pro 450 Extender (1.2m) freestanding frame For details refer to Drg 04.

Existing skylight

Roof Level
 ▼ 25.1m ARL
 C/L of Antennas
 ▼ 24.44m AGL
 Roof Level
 ▼ 22.5m AGL


Existing aerials

Proposed MBNL 2No antennas on support poles fixed to freestanding frame with 2No. Bespoke offset bracket refer to Drg 05. for details

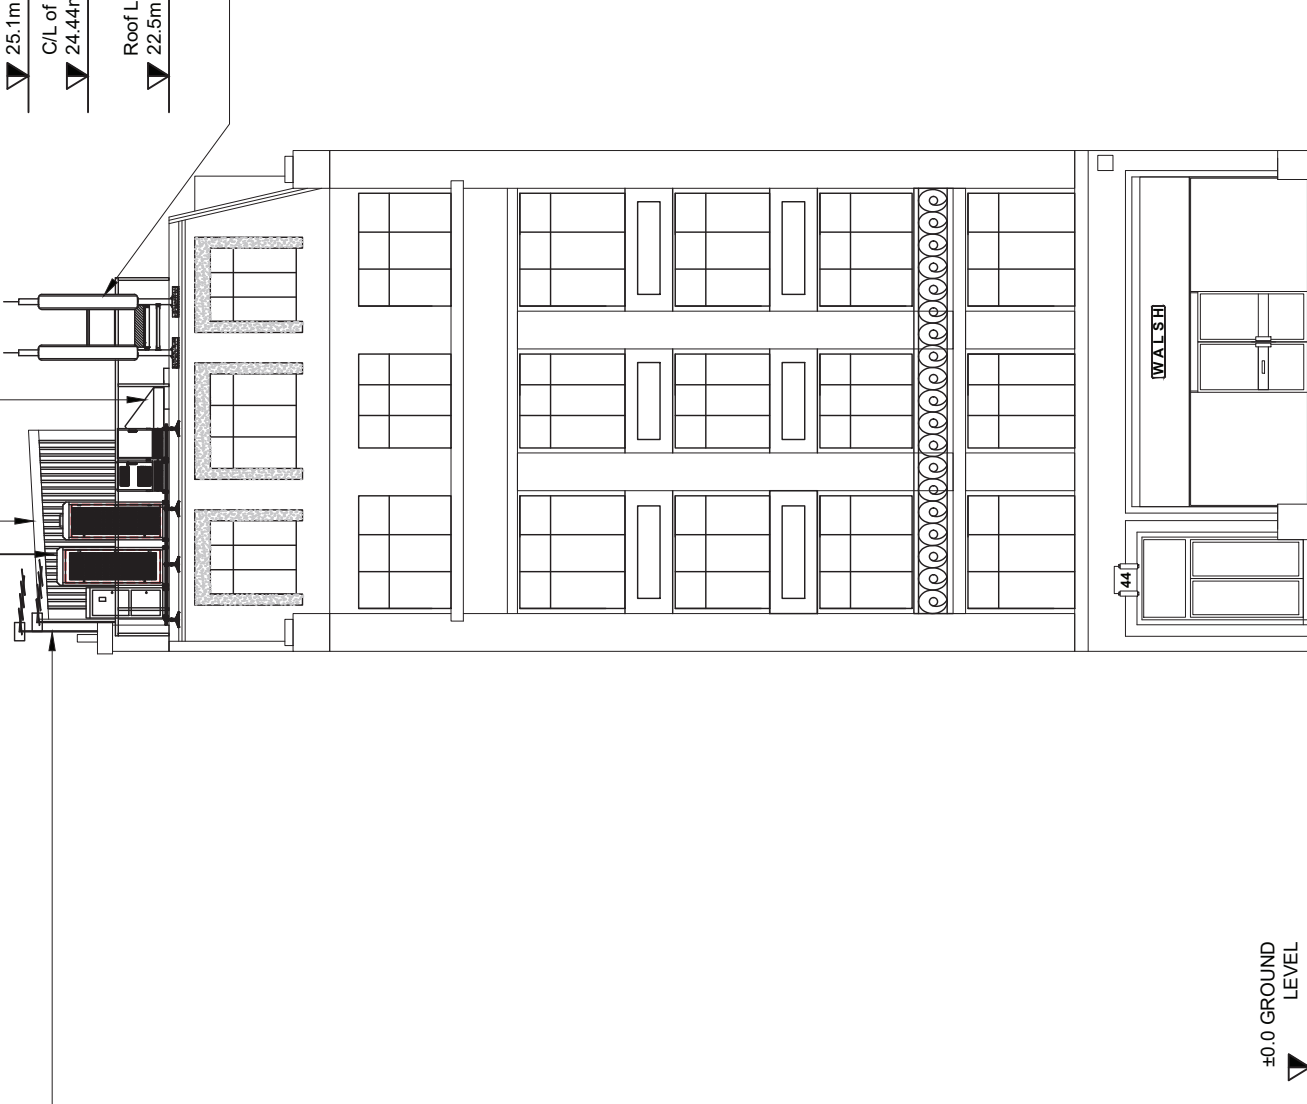

±0.0 GROUND LEVEL

SITE ELEVATION B
 SCALE 1:150

 

waldon
 WALDON TELECOM
 PHOENIX HOUSE
 PYRFORD ROAD
 WEST BYFLEET
 SURREY
 KT14 6RA

TEL : 01932 411011
 FAX : 01932 411012

ISS. / JOB No.	DESCRIPTION	Rev'd	Date	App'd	Date
A4	50014	NN	13/07/16	JLBL	13/07/16
A3	50014	SL	15/04/2016	JLBL	15/04/2016
A2	50014	NN	21.03.16	JLBL	21.03.16
A	50014	JP	08/03/2016	JLBL	08/03/2016

DRAWN DATE	CHECKED DATE	APPROVED DATE	CO DATE	SCALE	As Shown
JP	08/03/2016	JLBL	08/03/2016	As Shown	As Shown

SITE No.	50014	SITE NAME	44 HATTON GARDEN
MBNL No.	ISL148	TITLE	SITE ELEVATION A
ADDRESS	44 HATTON GARDEN KINETIC HOUSE LONDON		
POST CODE	EC1N 8ER	DRAWING No.	ISL148 - 03
		PURPOSE OF ISSUE	PLANNING
		ISSUE	A4





Proposed MBNL Link AC Mk4 cabinet mounted on Roof Pro freestanding frame

Proposed MBNL FURO cabinet mounted on Roof Pro freestanding frame

Proposed MBNL 2No. rotary isolators for FURO and SAMO equipment cabinets on unistrut frame

Proposed MBNL SAMO cabinet mounted on Roof Pro freestanding frame

Proposed MBNL BTS 3900A (AC) cabinet, (SBS) mounted on Roof Pro freestanding frame

Existing concrete trough and stones to be removed

Roof level +25.1m AGL

Proposed MBNL 50x50mm Davies trunking for new power & Transmission route

Existing lift motor room

Proposed MBNL Roof Pro 450 Extender (1.2m) freestanding frame

Existing stone filled gully

Existing vent

Proposed MBNL Roof Pro 450 Extender (1.2m) freestanding frame

Proposed MBNL 300mm wide cable tray fixed to roof blocks

Proposed MBNL 1No. rotary isolator for BTS 3900 (SBS) on unistrut frame

Proposed MBNL cable tray stepover


Roof level +22.5m AGL

EQUIPMENT LAYOUT
SCALE 1:50




NOTES:

1. DO NOT SCALE.
2. ALL DIMENSIONS IN MM UNLESS OTHERWISE NOTED.
3. THIS DRAWING TO BE READ IN CONJUNCTION WITH: ISL148.01 - 09
4. PROPOSALS SHOWN BOXED.

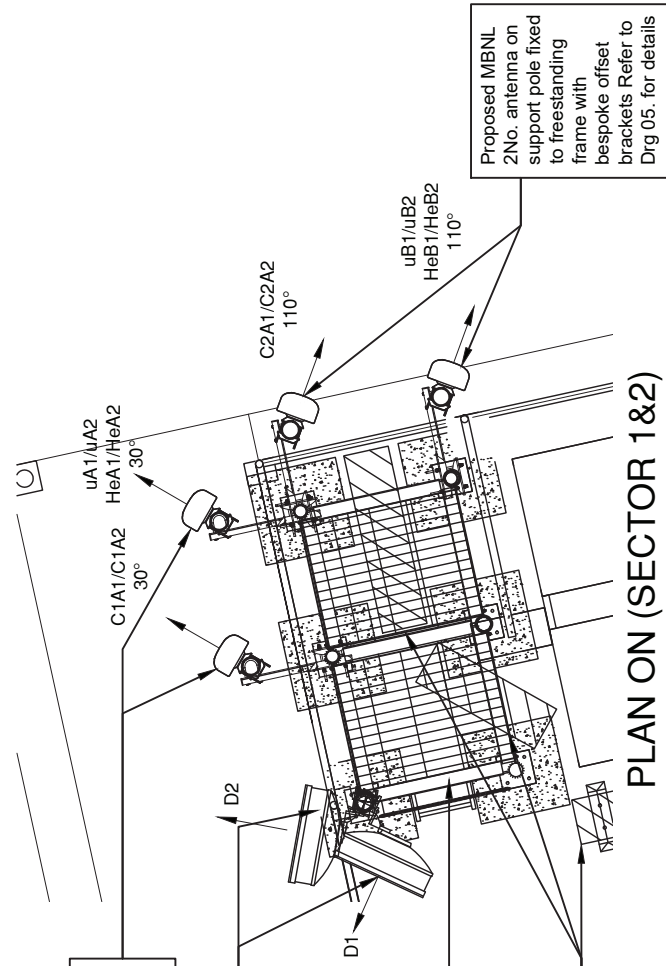

PLAN ON (SECTOR 1&2) ANTENNAS
SCALE 1:50

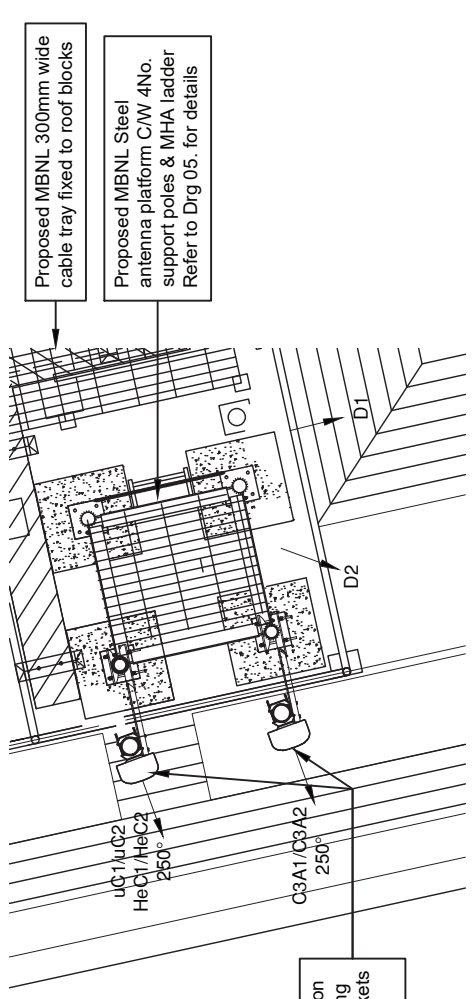

PLAN ON (SECTOR 3) ANTENNAS
SCALE 1:50

WALDON TELECOM
PHOENIX HOUSE
PYRFORD ROAD
WEST BYFLEET
SURREY
KT14 6RA



TEL : 01932 411011
FAX : 01932 411012

ISS.	JOB No.	DESCRIPTION	Revd	Date	Appd	Date
A4	50014	REMOVAL OF ADDITIONAL DISHES D1 & D2	NN	13/07/16	JLBL	13/07/16
A3	50014	REVISED TO NEW NOMINATION	SL	15/04/2016	JLBL	15/04/2016
A2	50014	BEARINGS REVISED TO LATEST NOMINATION	NN	21.03.16	JLBL	21.03.16
A	50014	Preliminary issue for comment	JP	08/03/2016	JLBL	08/03/2016

DRAWN	CHECKED	APPROVED	CO
JP	JLBL	JLBL	CO

DATE	DATE	DATE	DATE
08/03/2016	08/03/2016	08/03/2016	08/03/2016

SITE No.	50014	SITE NAME	44 HATTON GARDEN
MBNL No.	ISL148	TITLE	EQUIPMENT LAYOUT
ADDRESS	44 HATTON GARDEN KINETIC HOUSE LONDON		
POST CODE	EC1N 8ER	DRAWING No.	ISL148 - 04
SCALE:	As Shown	PURPOSE OF ISSUE	PLANNING
ISSUE	A4		

