




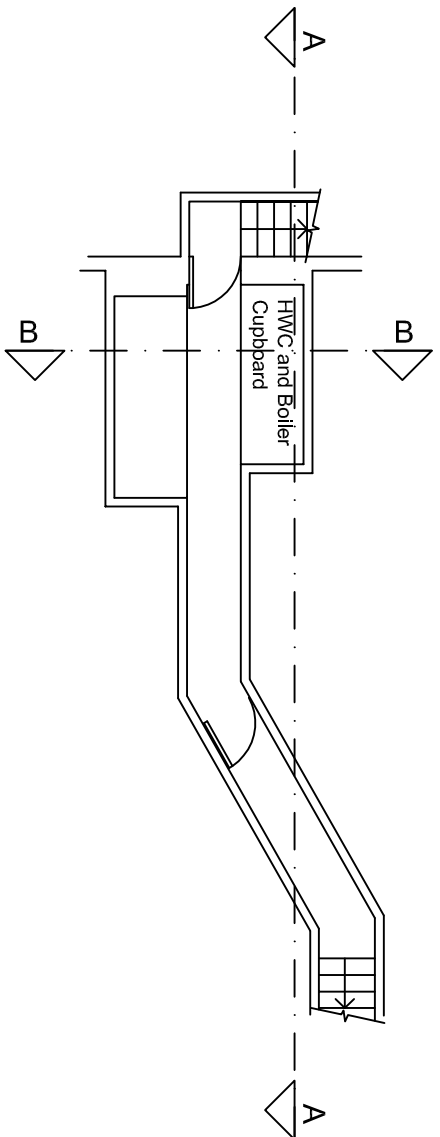


Existing Basement Plan

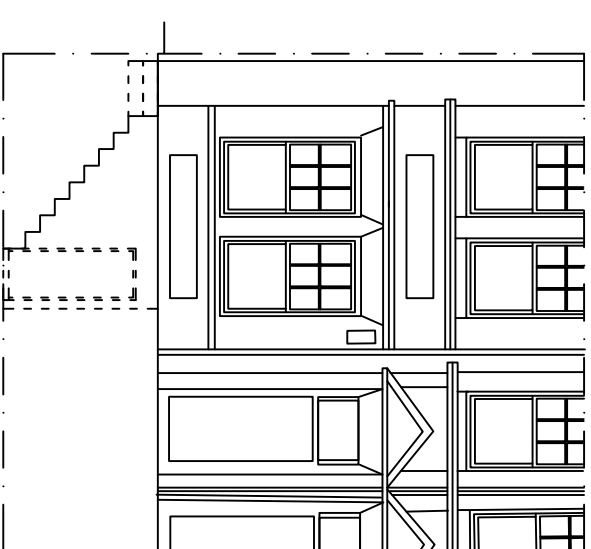


Existing Front Elevation

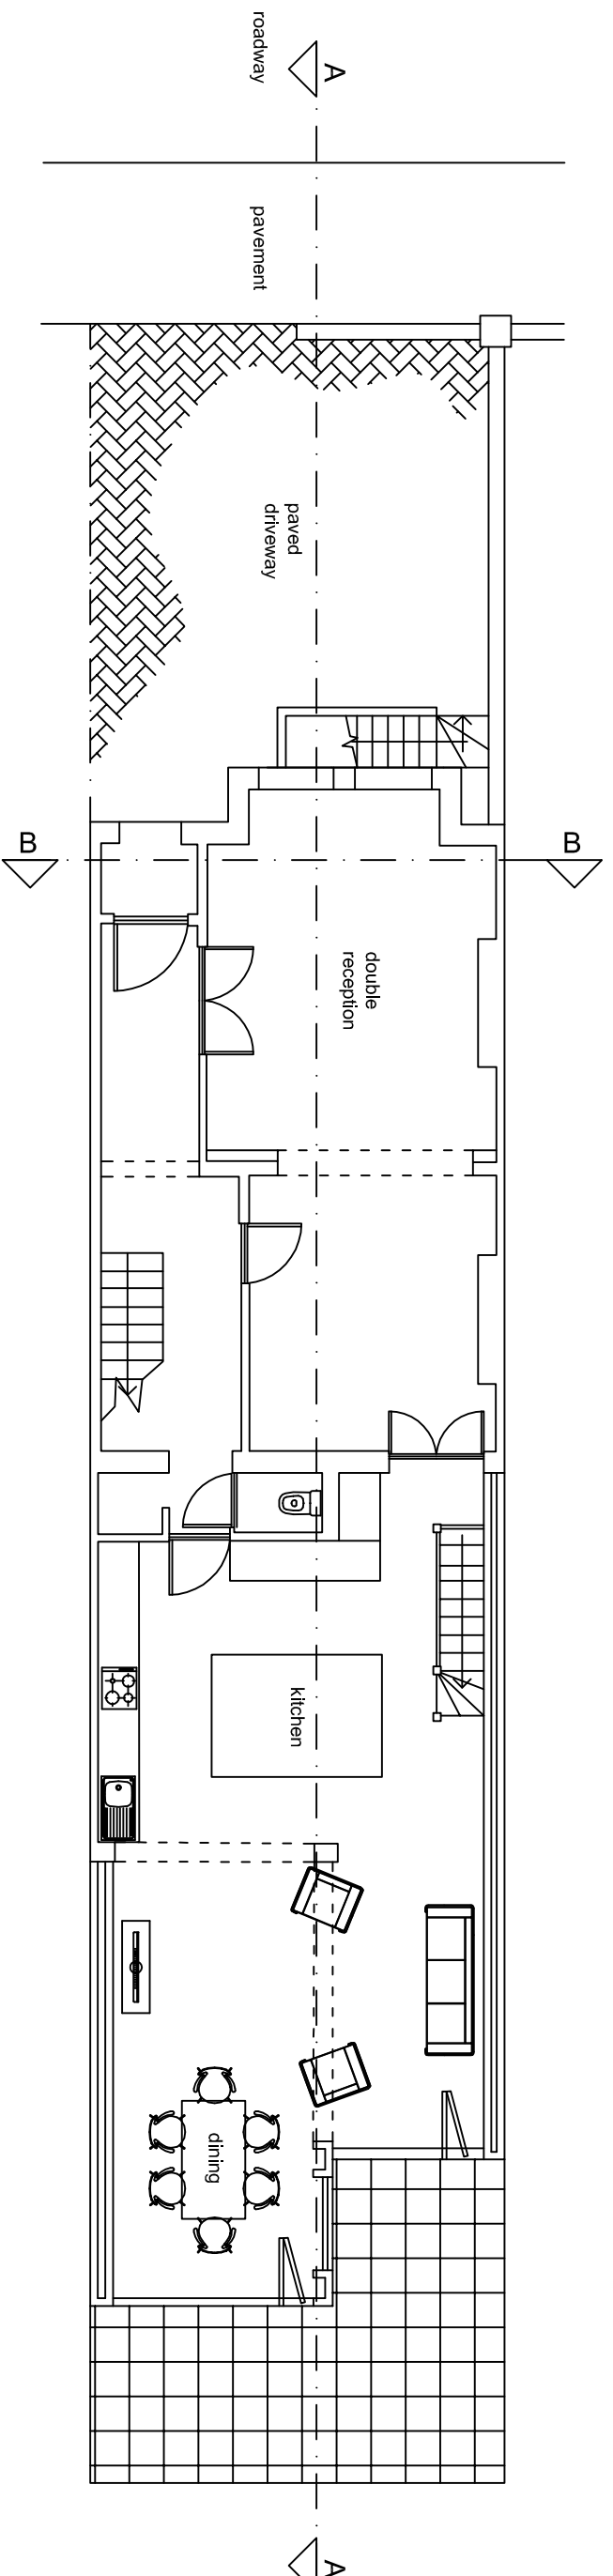


Existing Ground Plan

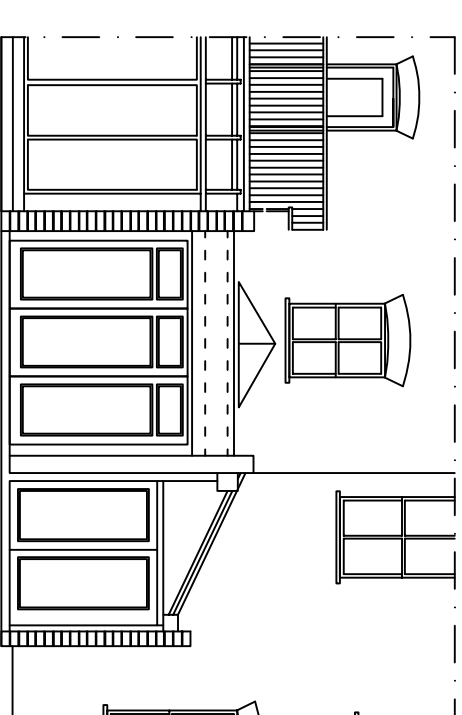

Existing Rear Elevation

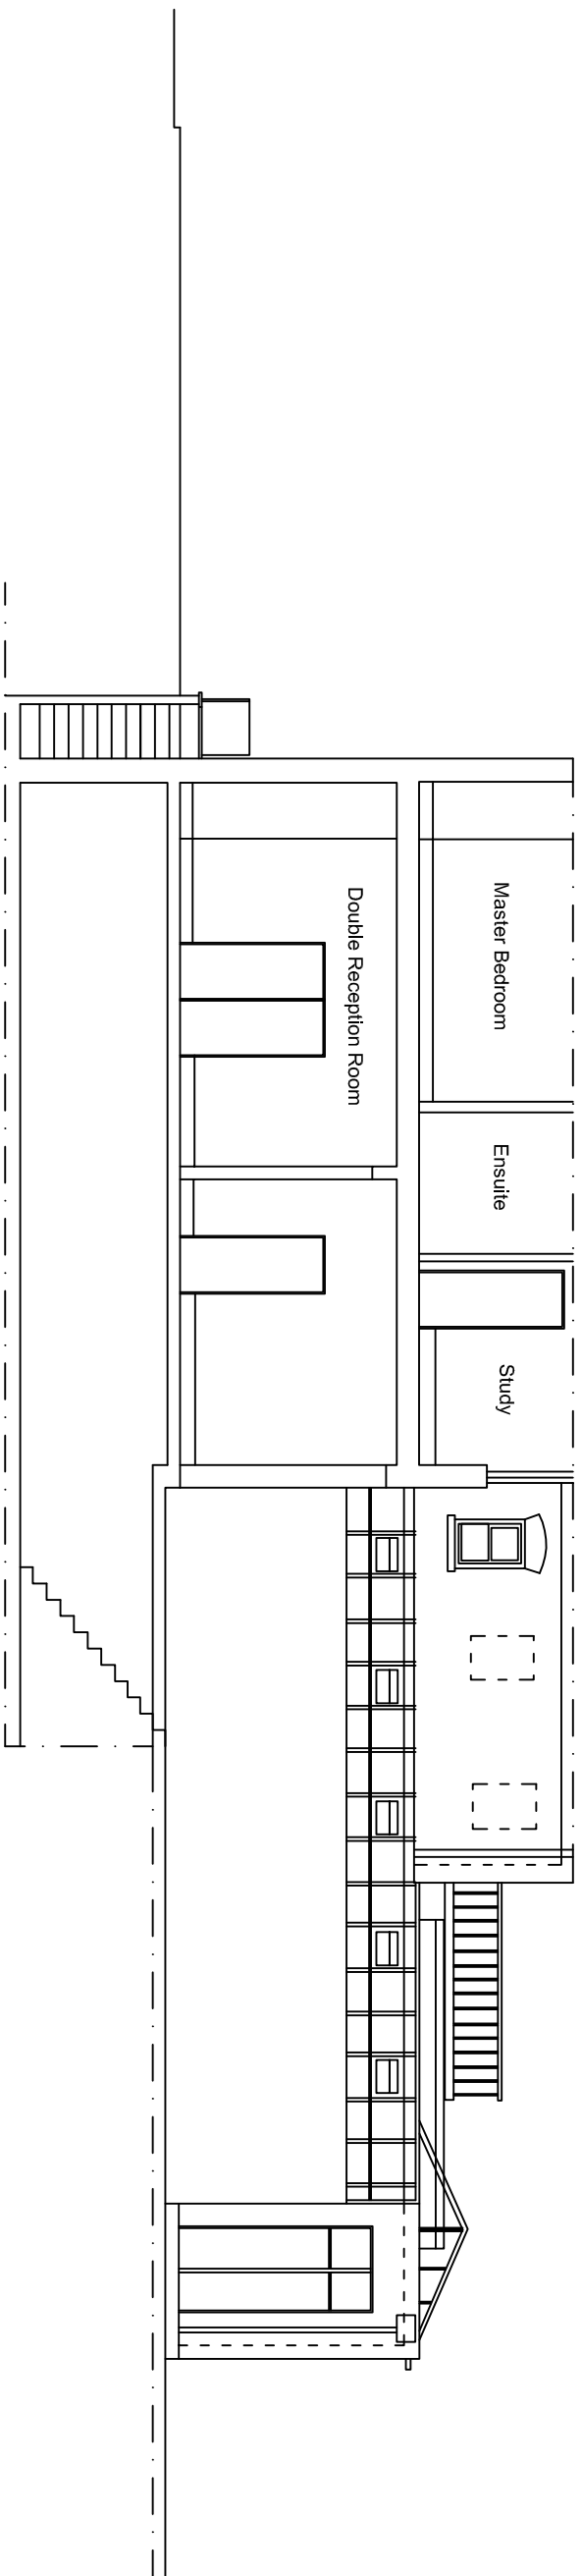

Existing Section A-A

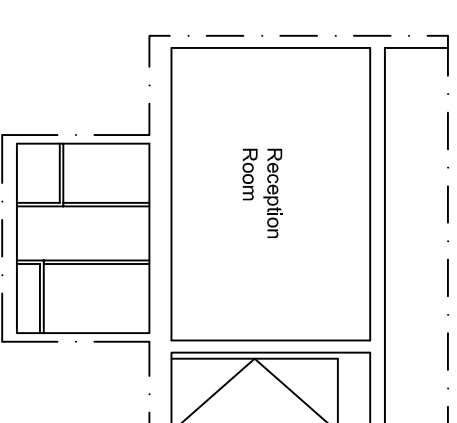

Existing Section B-B



PROJECT
83 GOLDHURST TERRACE
LONDON, NW6 3HB
REF
63GT
DATE
OCTOBER 2014
DRAWING TITLE
EXISTING PLANS, SECTIONS
AND ELEVATIONS
DRAWING NUMBER
E-01
SCALE
1:100 @ A2
REV
-