




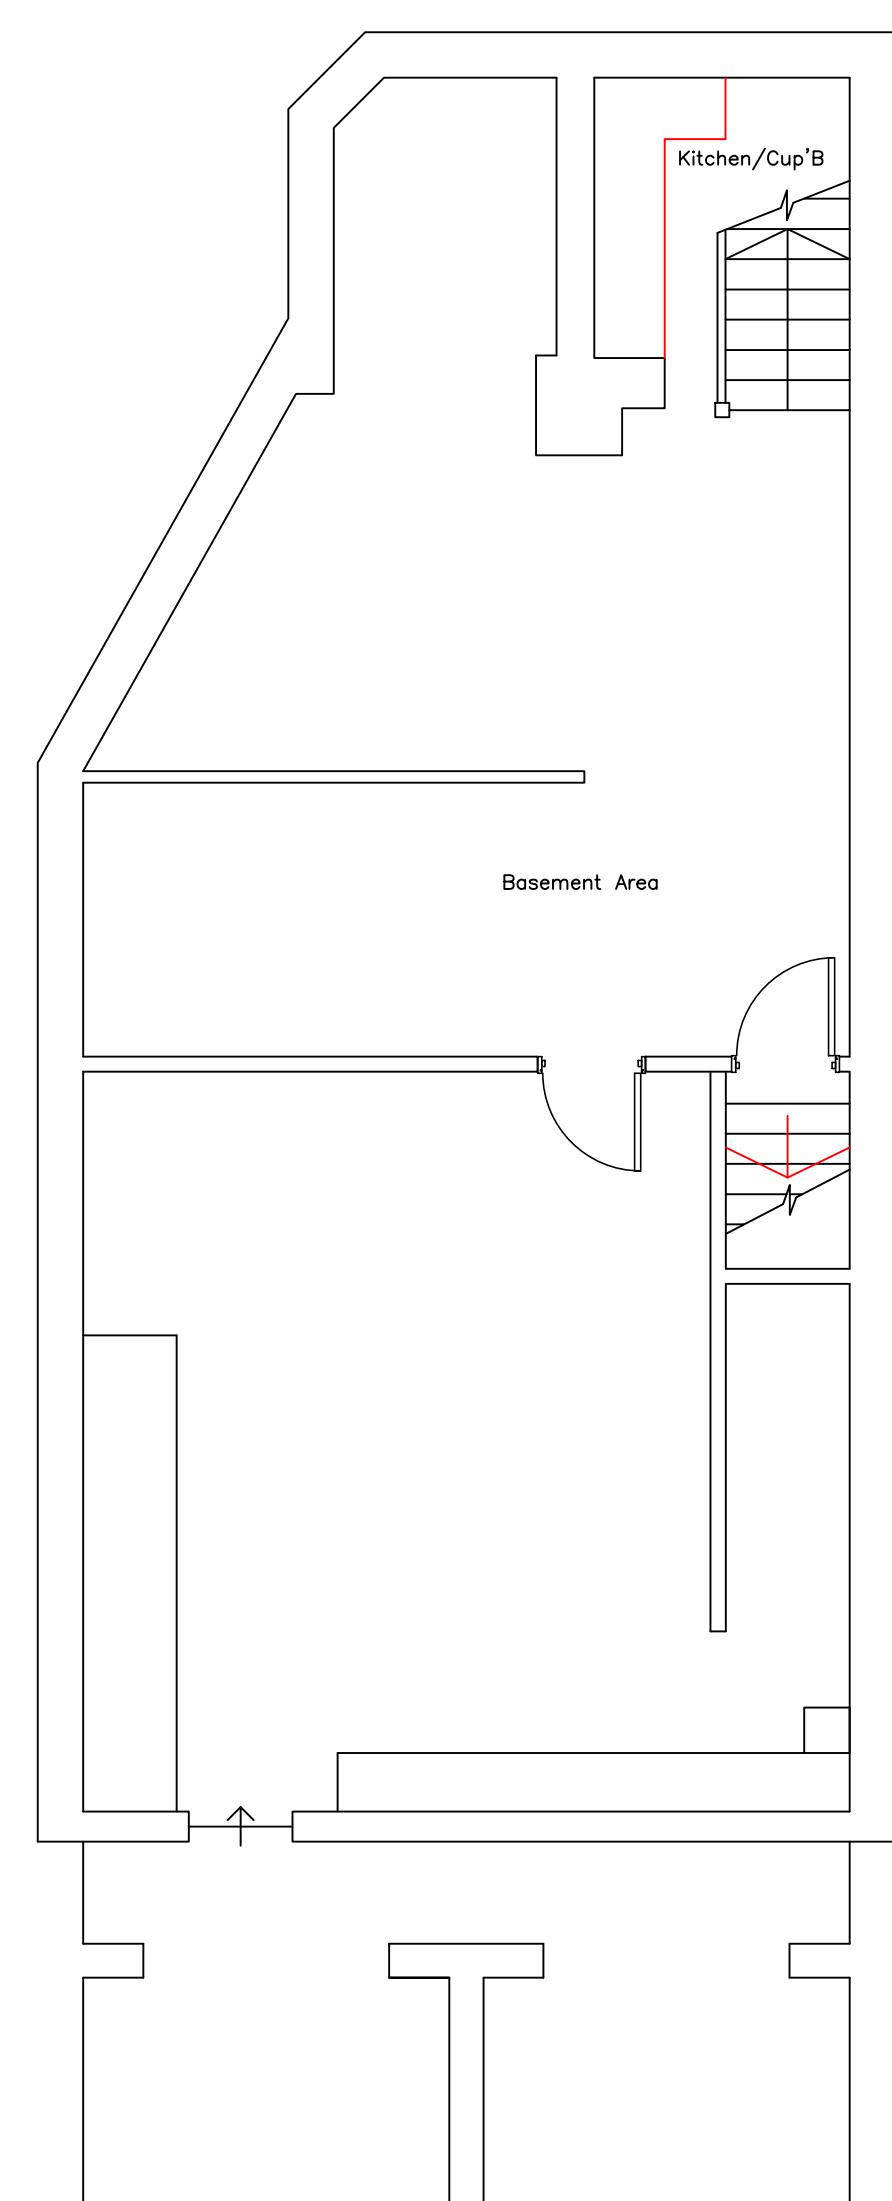


EXISTING BASEMENT
SCALE: 1:50 @A1

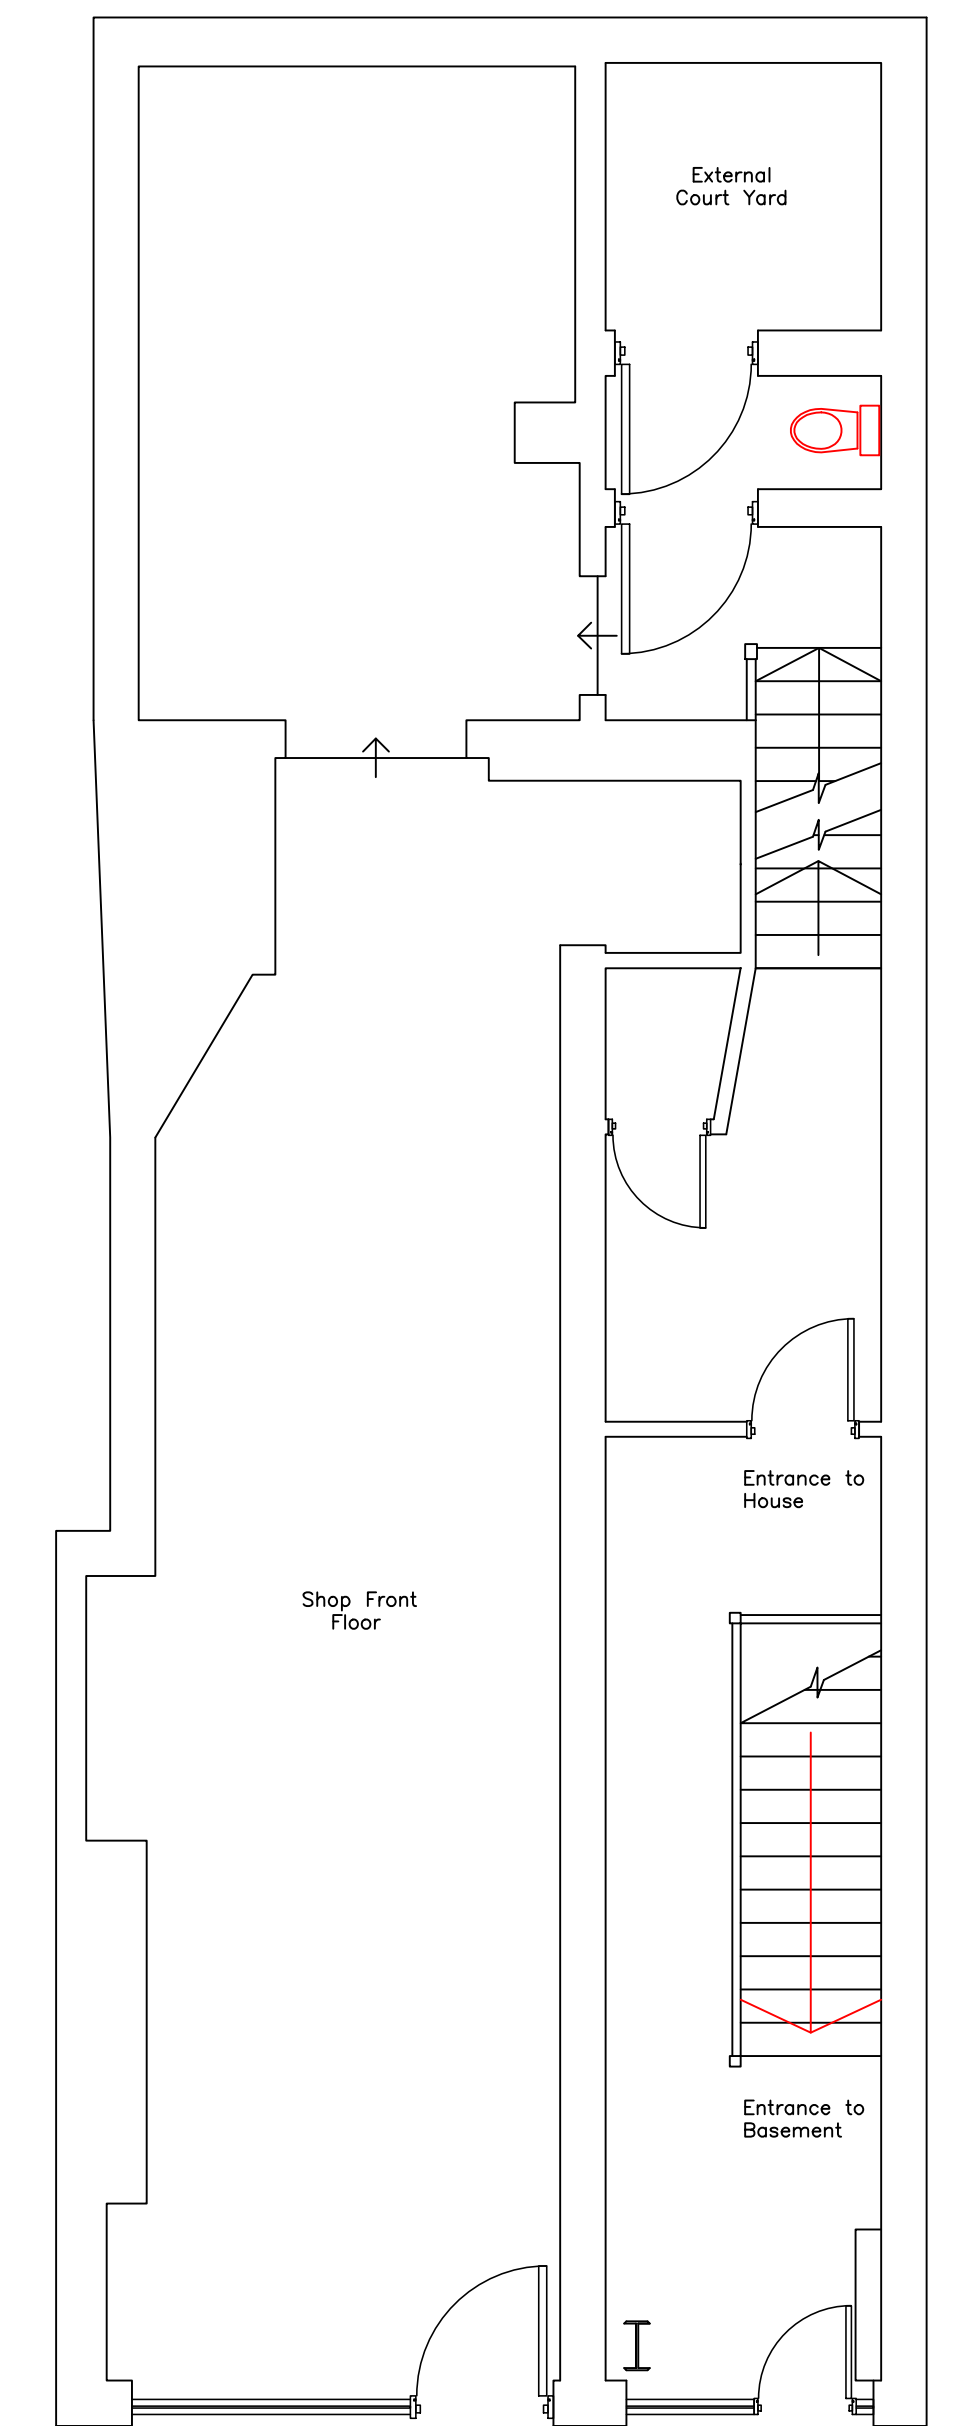


EXISTING GROUND FLOOR
SCALE: 1:50 @A1

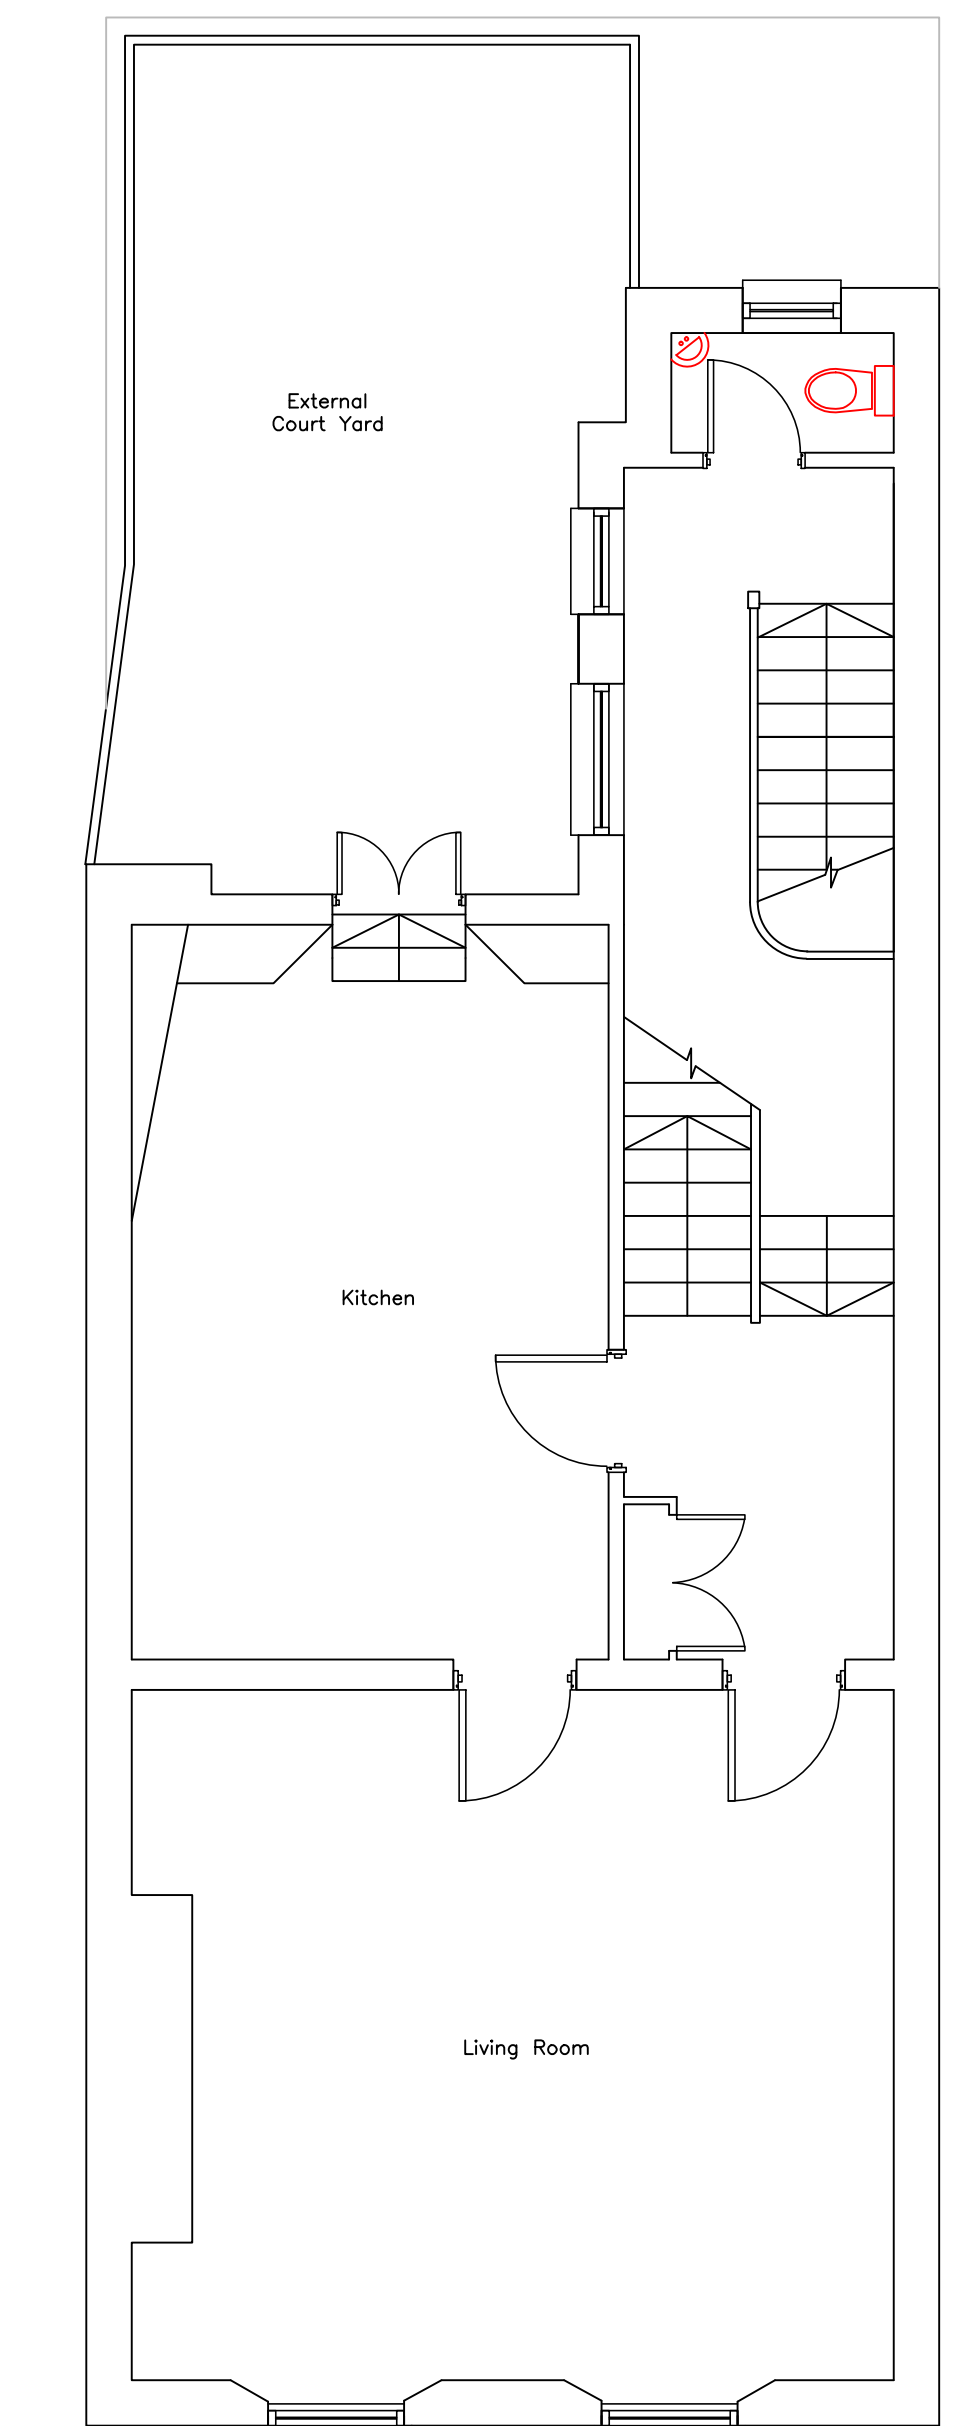

EXISTING FIRST FLOOR
SCALE: 1:50 @A1

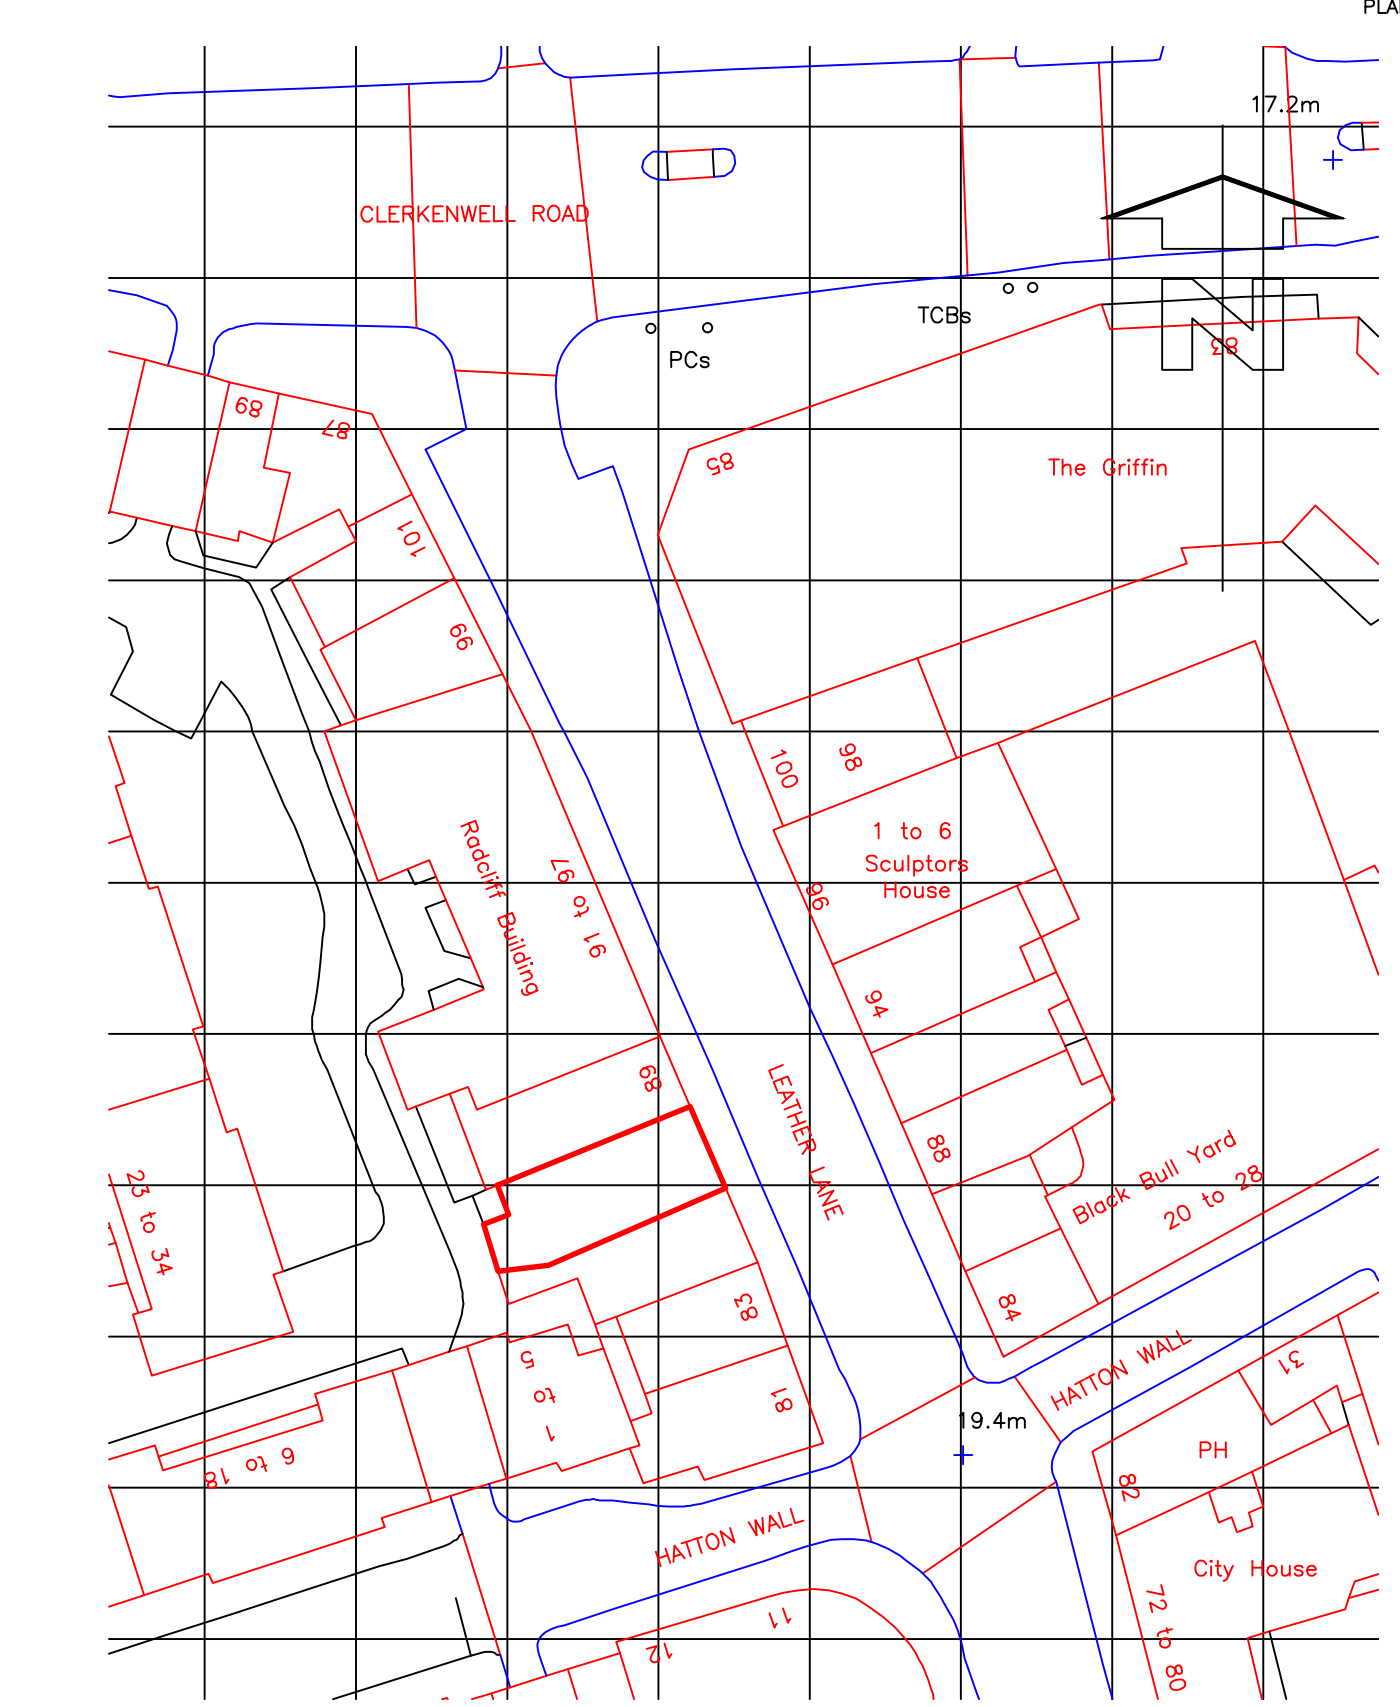

SITE PLAN
SCALE 1:500

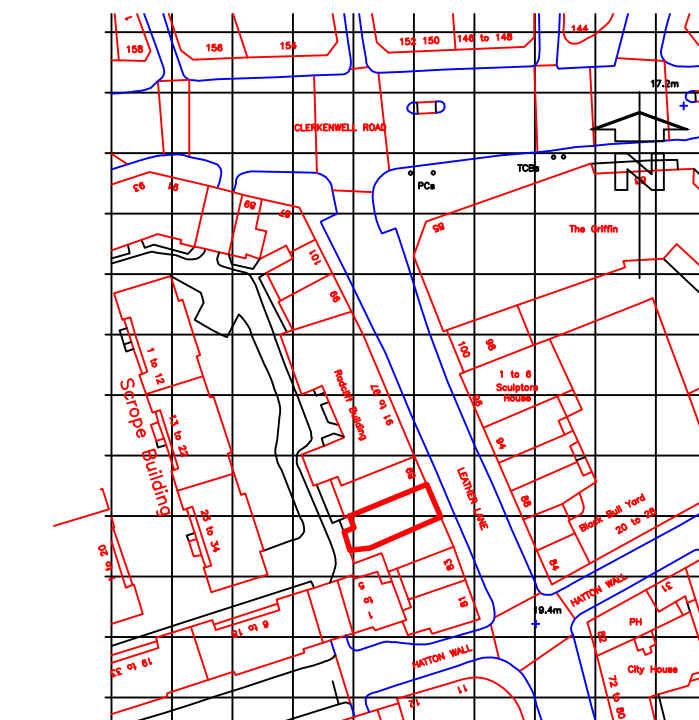

OS PLAN
SCALE 1:1250

NOTES
This drawing and all the information shown is the property of architect ltd, and shall not be copied whole, or in part, or used for any other purpose without written permission of the company.
ALL DIMENSIONS TO BE CHECKED ON SITE.
DO NOT SCALE FROM THIS DRAWING EXCEPT FOR THE PURPOSES OF LOCAL AUTHORITY PLANNING

REV No.	DATE	REMARKS
		ripon house suite 7 35 station lane hornchurch essex rm12 6jl tel.: 01708 477899 fax: 0709 223 4930 e: office@architect.ltd.uk web: www.architect.ltd.uk

Client
Debby Lee
Job Title
87 Leather Lane
London
EC1N 7TJ

Drawing Title
Existing Plans

Scale 1:50 @A1	Sheet size A1
Date 04.16	Drn. by CS
Drg. No. 15.0165 X01	Rev.