


Site Plan
Scale 1: 1250 @ A1
1: 2500 @ A3

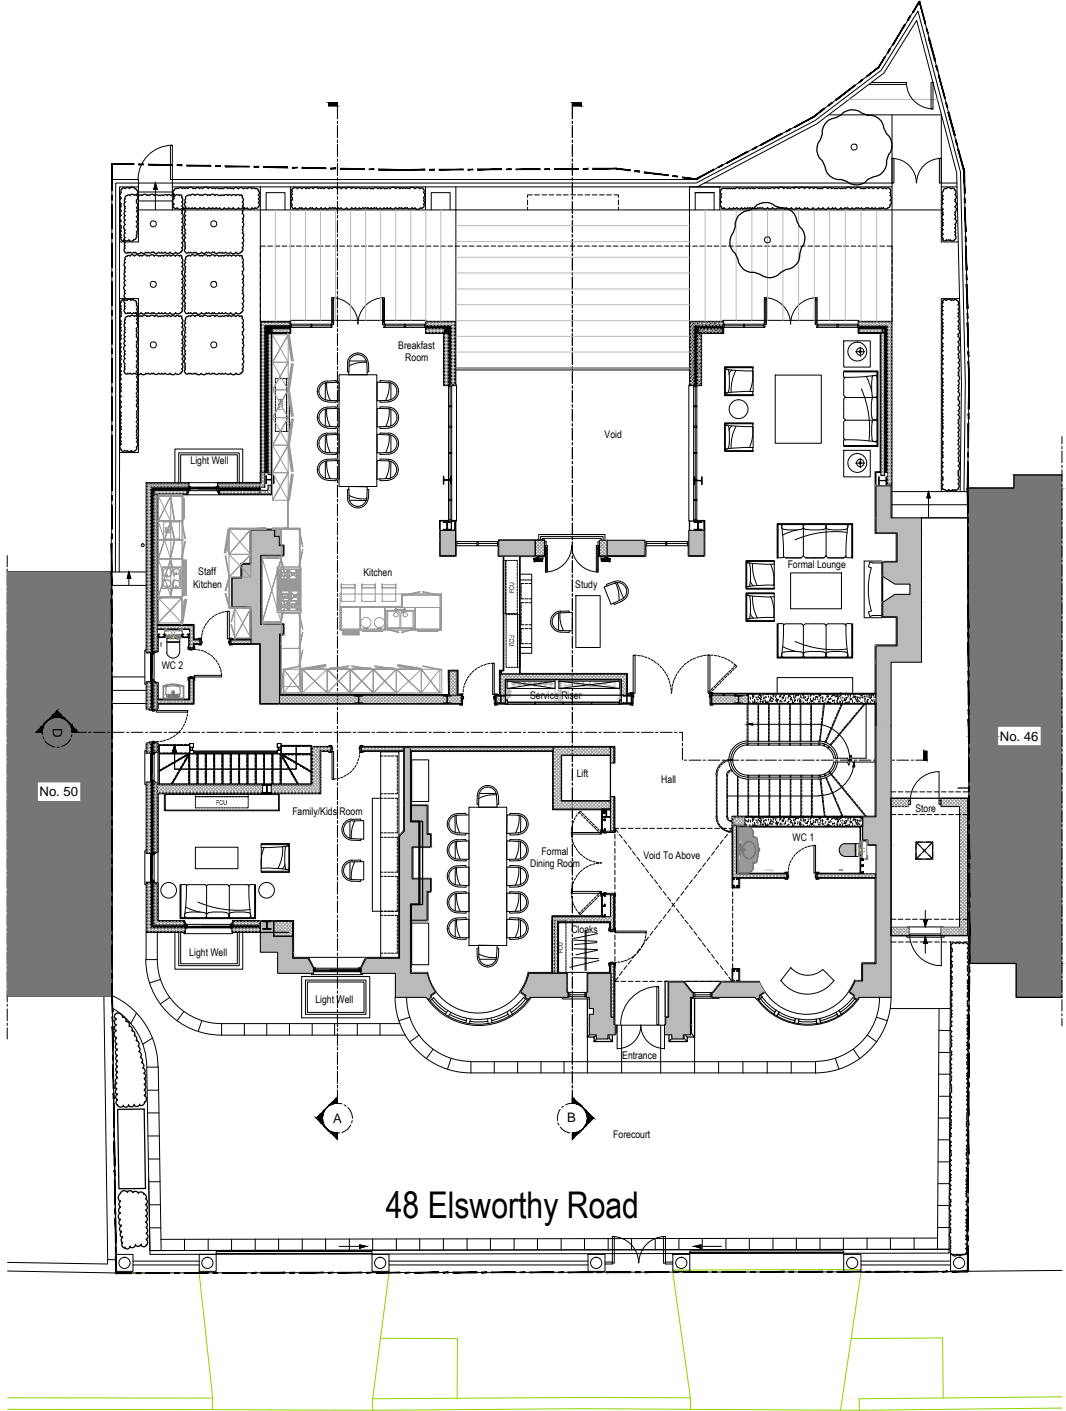

Block Plan
Scale 1: 100 @A1
1: 200 @A3

NOTES:
1. Do not scale drawings
2. All dimensional discrepancies to be reported to architect
3. The contractor must check all dimensions on site before construction / fabrication
THIS DRAWING HAS BEEN PREPARED BY DS DESIGN SOLUTIONS AND THE DATA CONTAINED HEREIN MAY BE USED OR REPRODUCED ONLY WITH DS DESIGN SOLUTIONS' APPROVAL.

Rev.	Description	Date	Signed	Checked
------	-------------	------	--------	---------

Issued For
PLANNING

Drawing Scale = 1:50 @ A1
1:100 @ A3

Project
48 Elsworthy Road
London NW3

Drawing Title
Existing Site Plan

DS design solutions
561 Finchley Road
London NW3 7BJ
Phone 020 7433 3939
Fax 020 7794 4279
www.DesignSolutionsUK.com

North 	Scale VARIOUS	Drawn by IP
Date 01.12.2014	Checked by DS	
Project no. 14/0296	Drawing no. 1001	Revision 00