

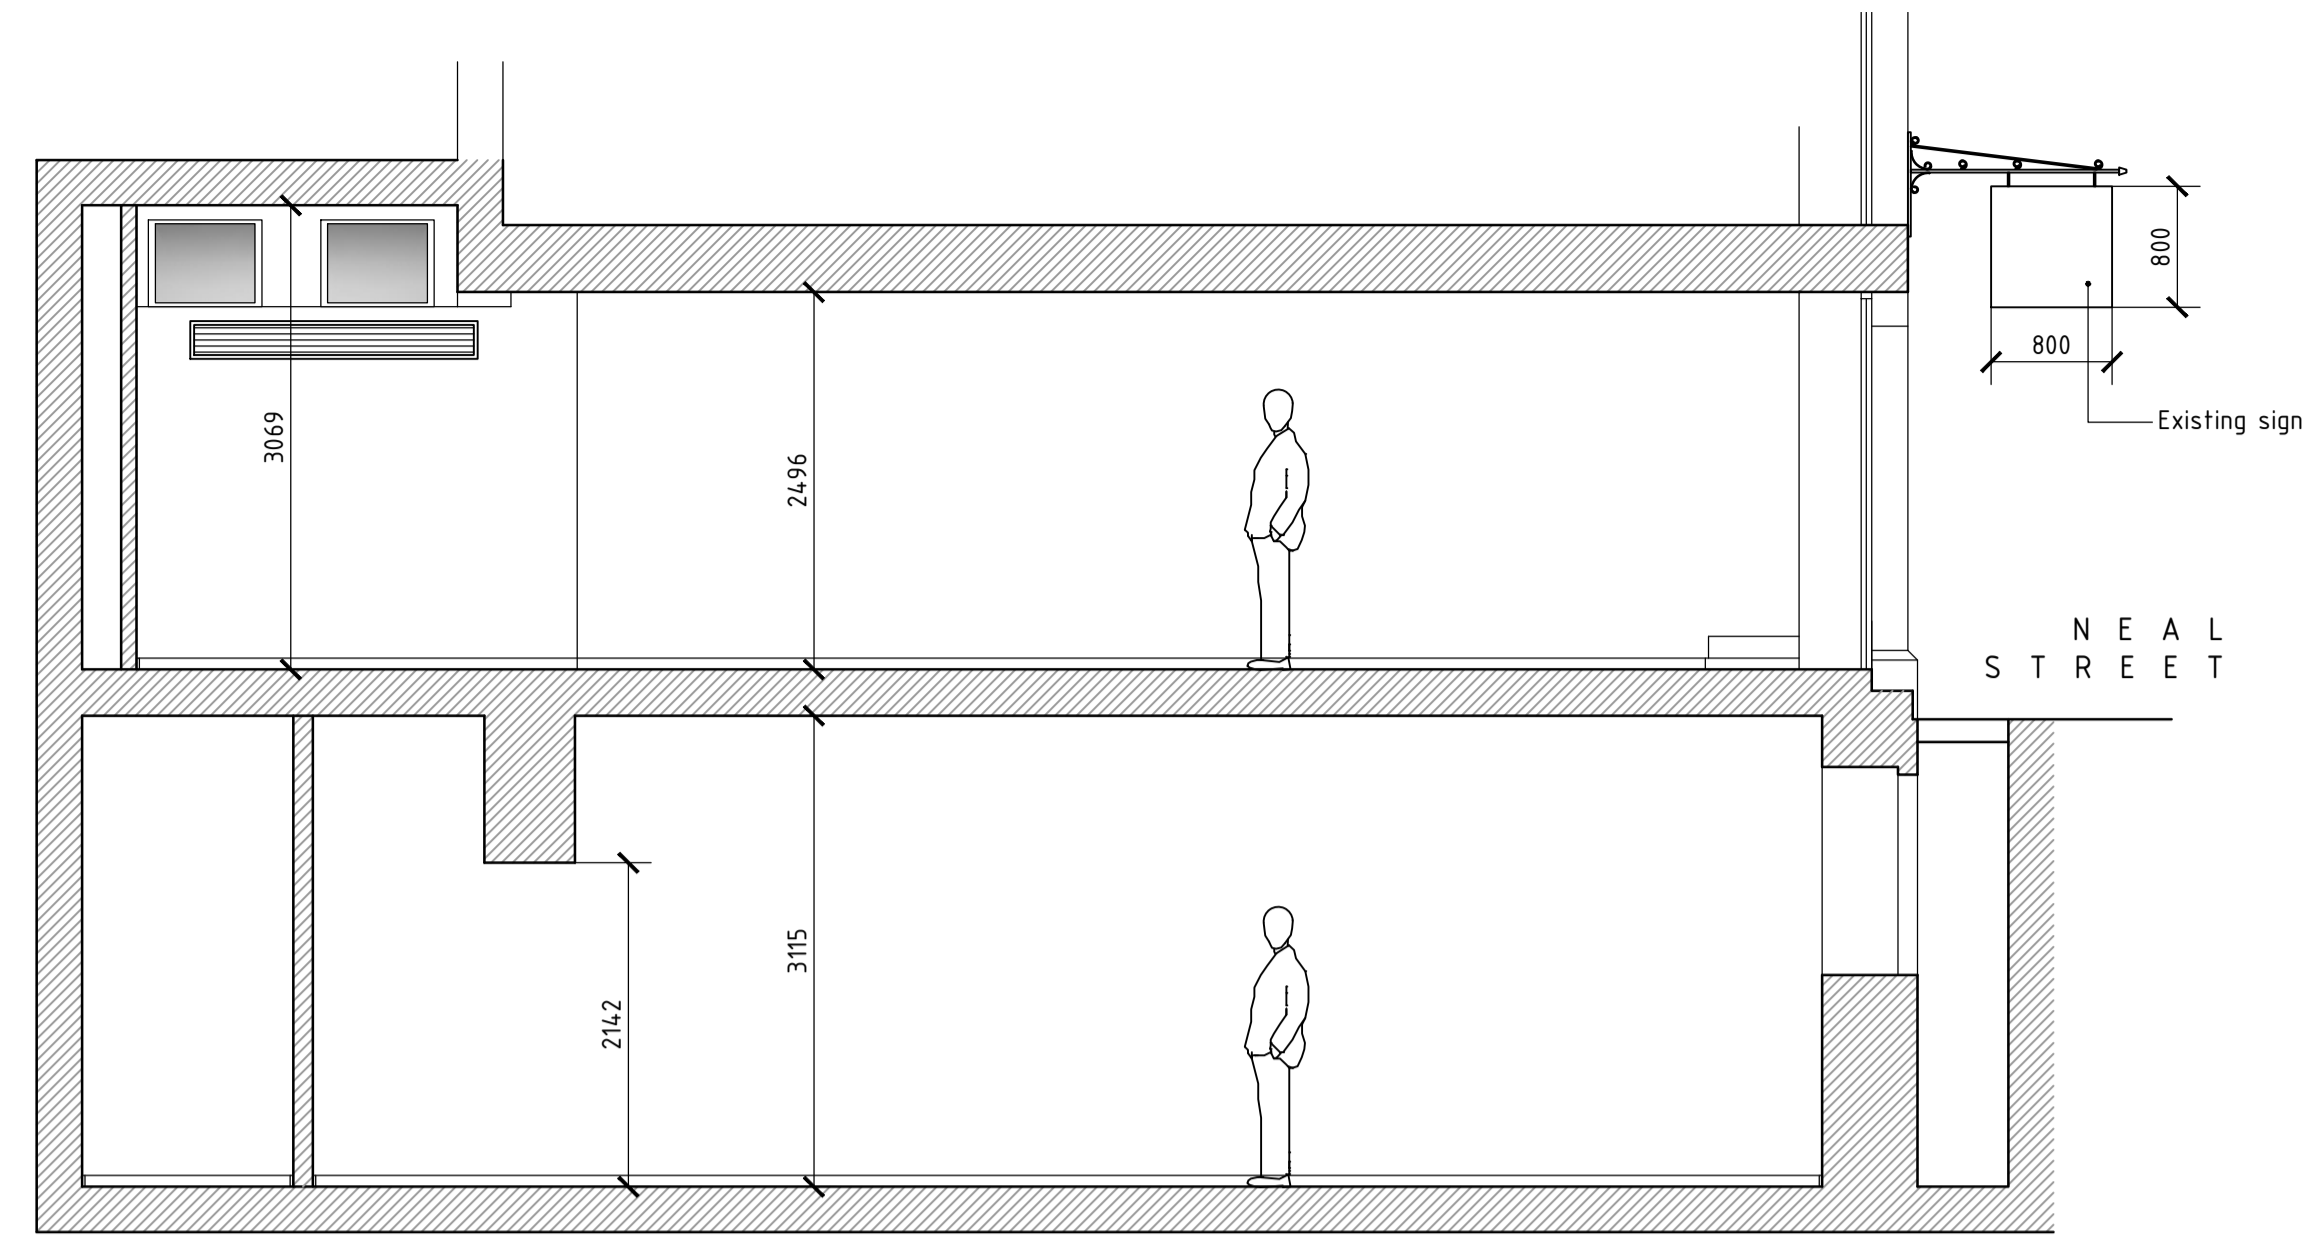



Existing Section/Elevation A-A 1:50

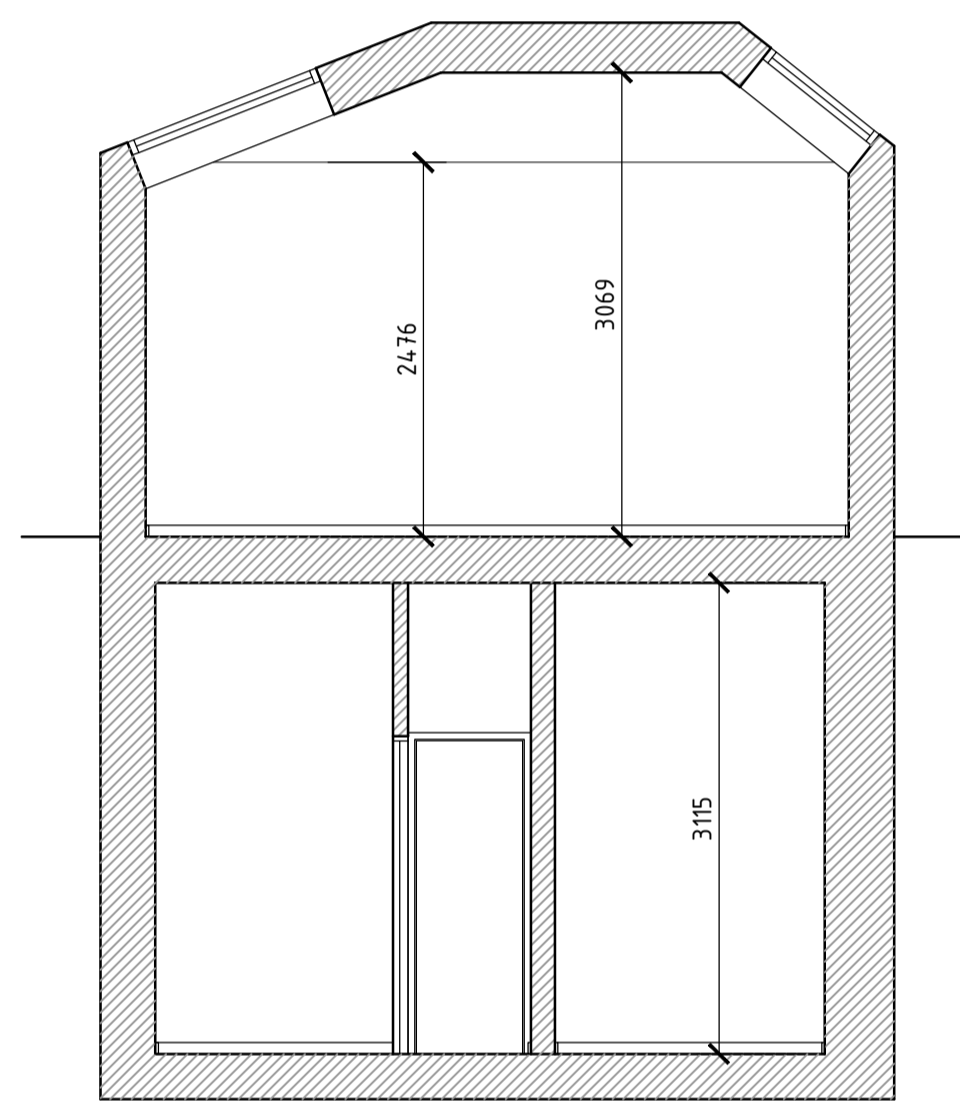


Existing Section/Elevation B-B 1:50

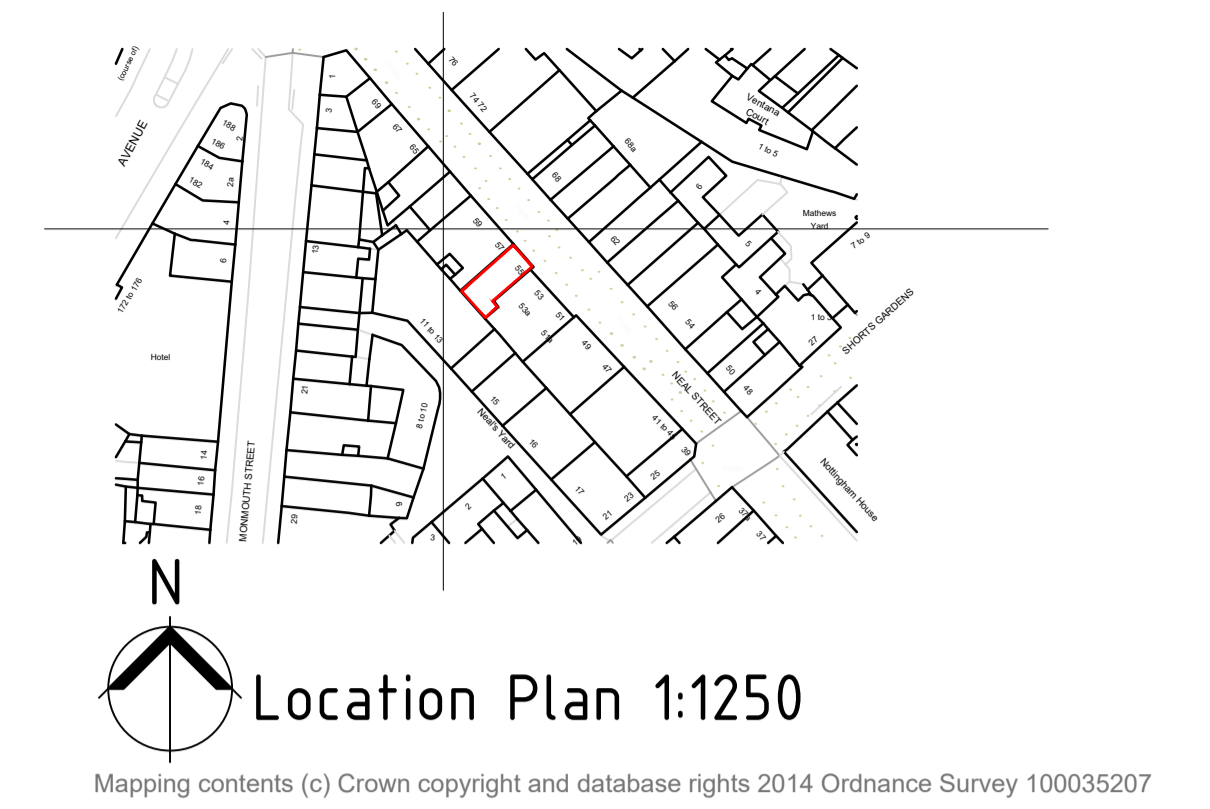


Existing Section/Elevation C-C 1:50

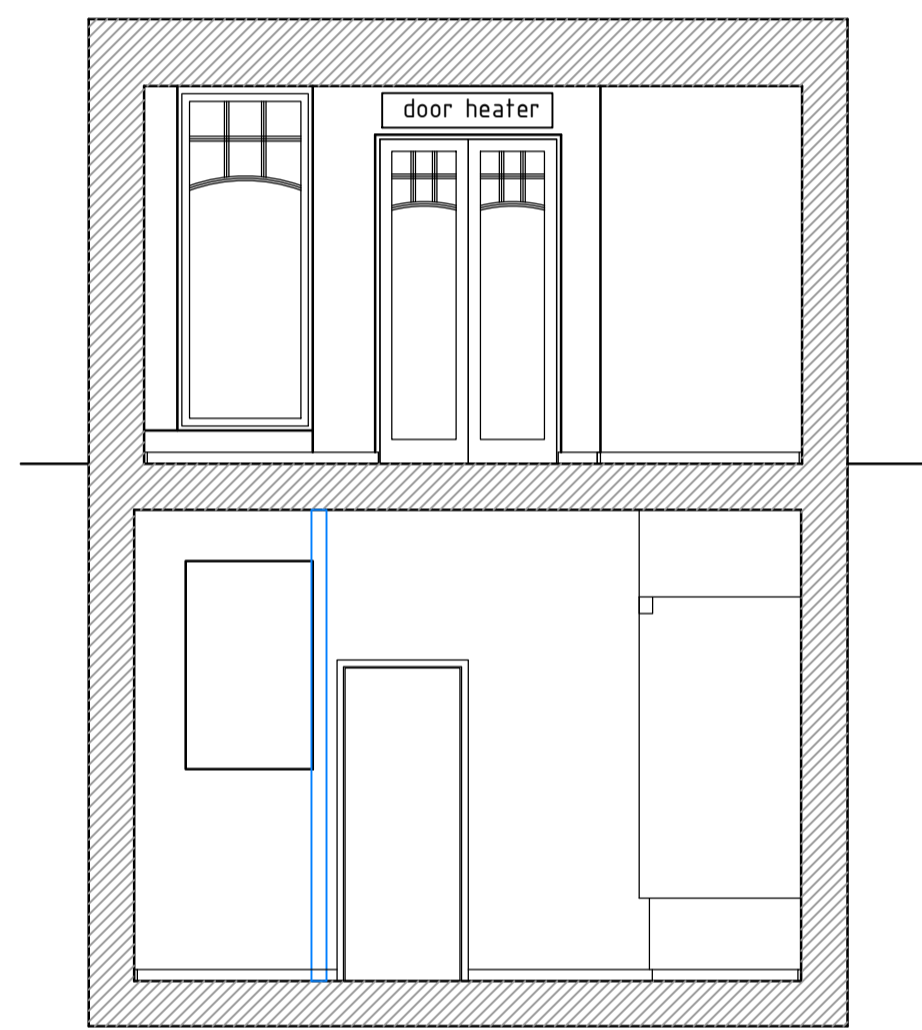

Existing Section/Elevation D-D 1:50

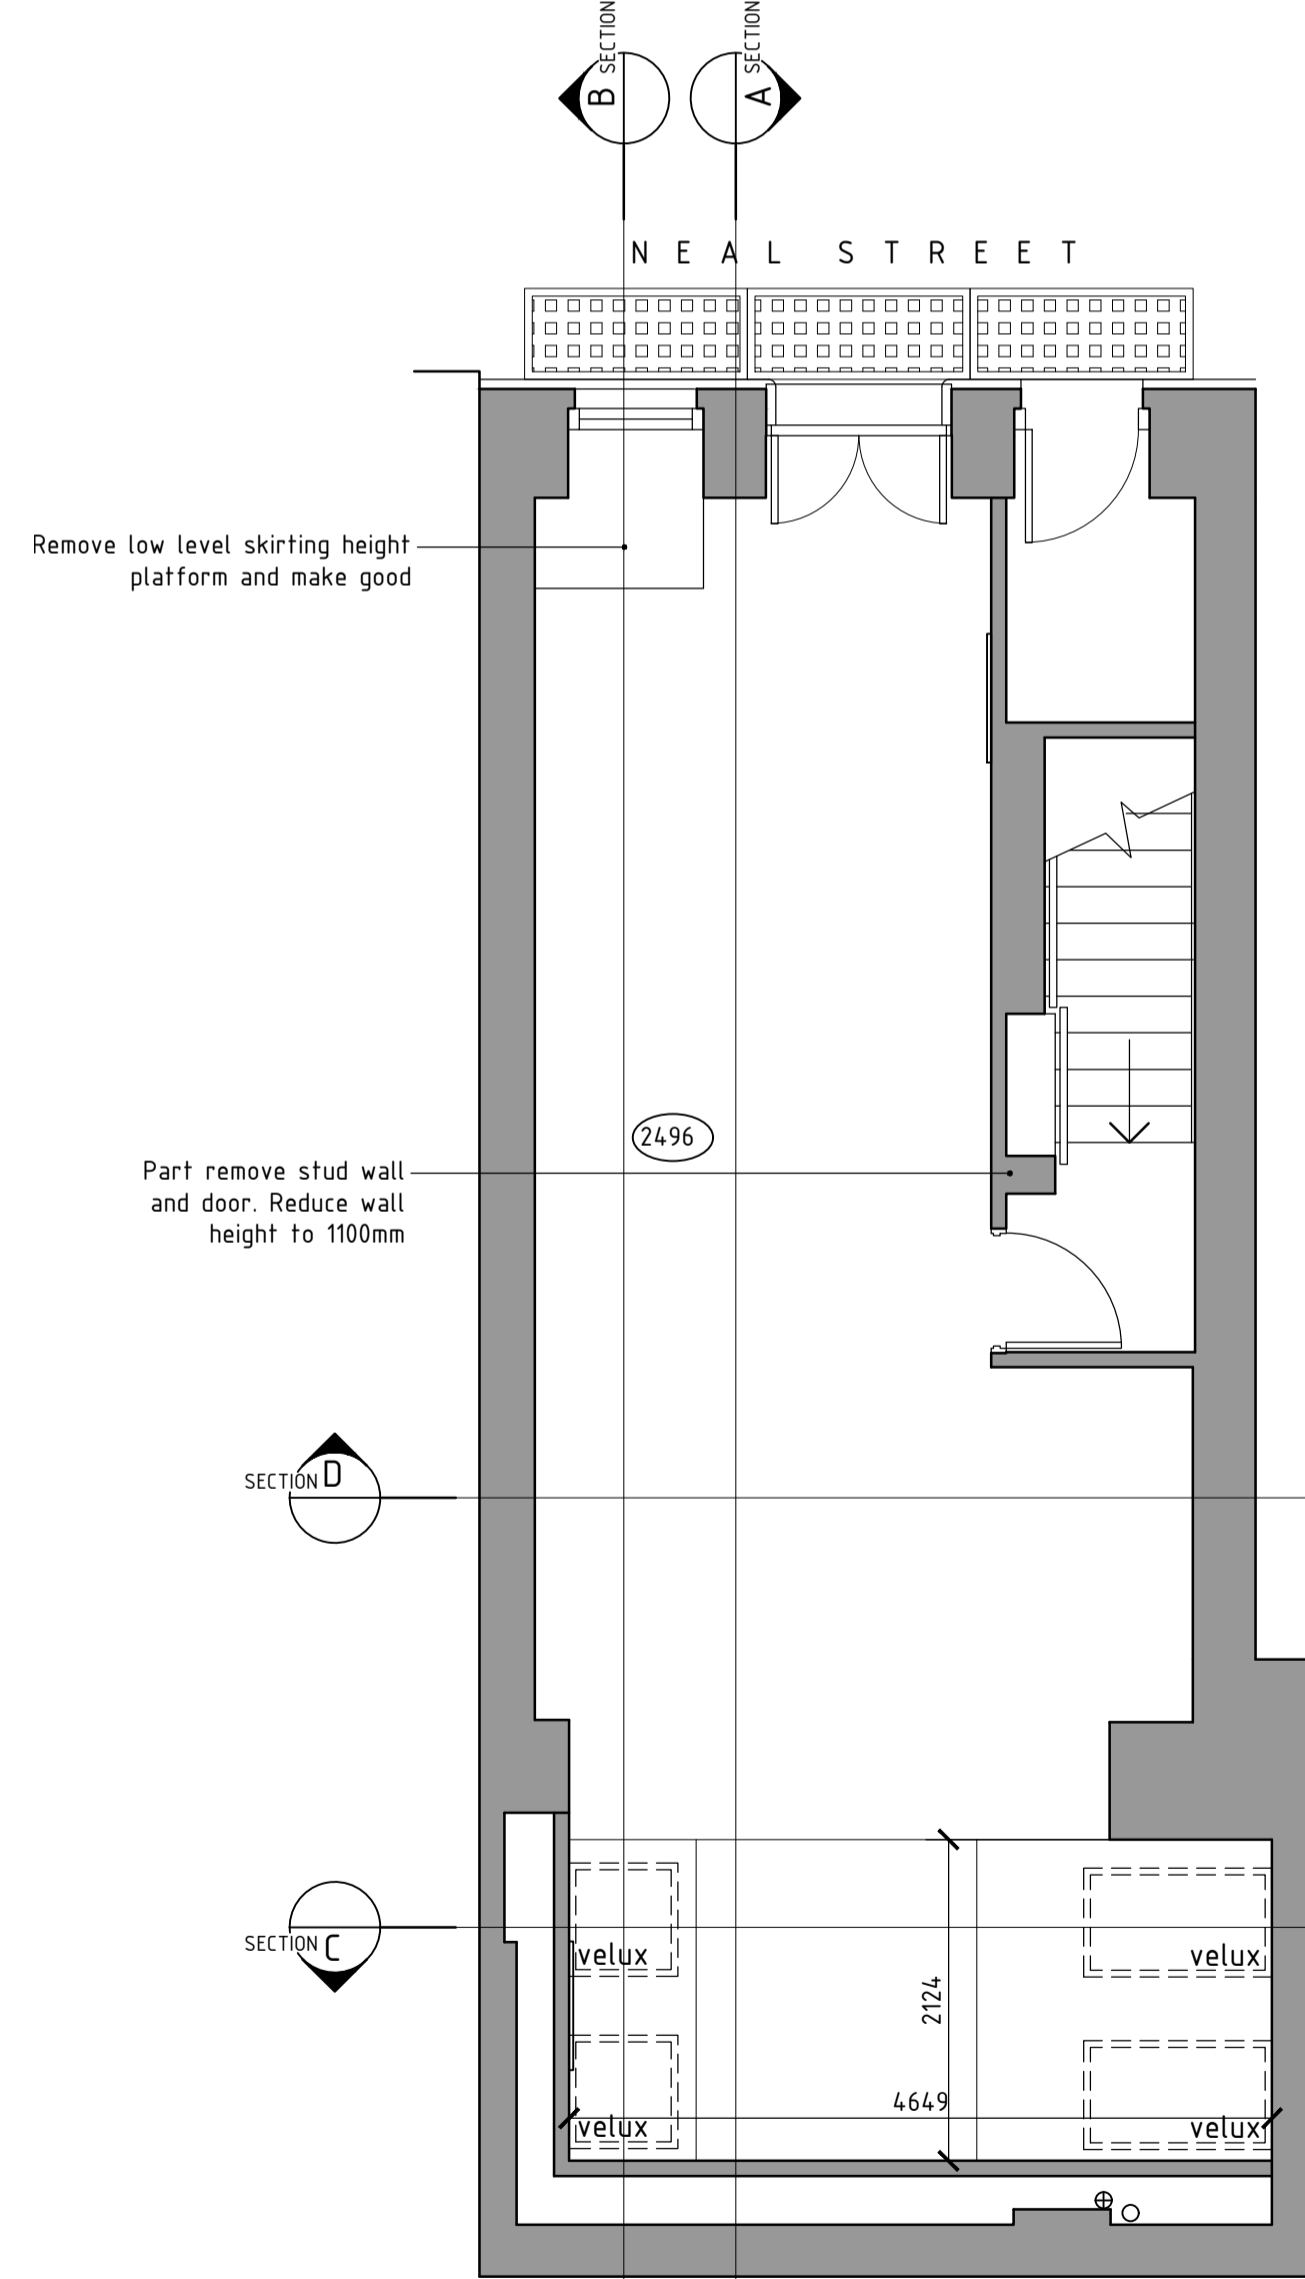


Existing Ground Floor Plan B 1:50

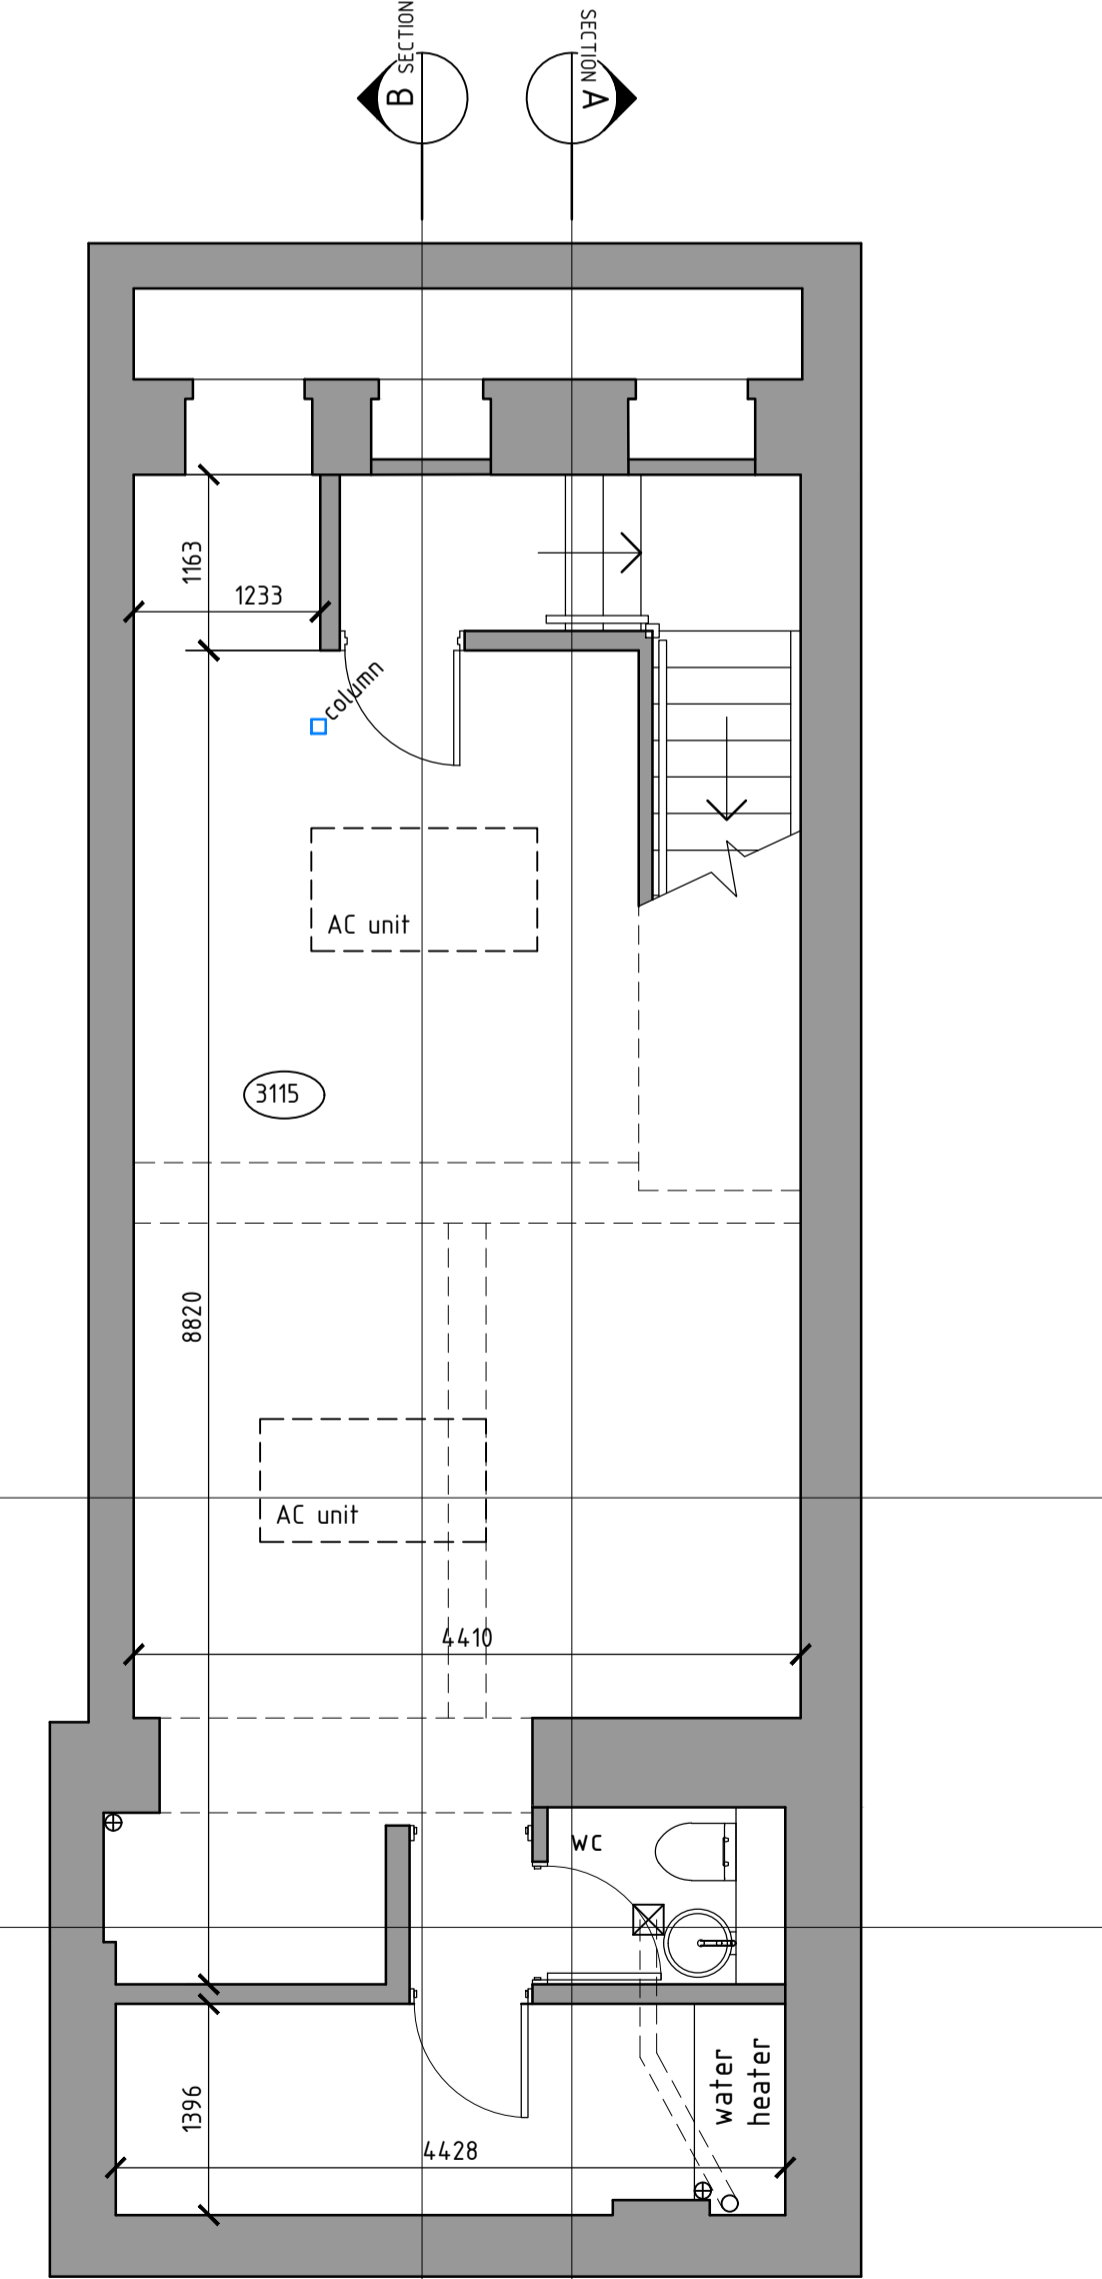

Existing Basement Floor Plan B 1:50



Block Plan 1:500

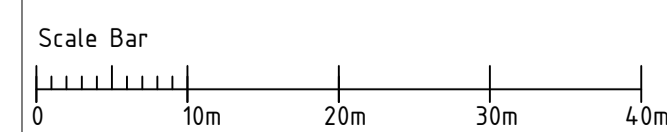

A Location plans added. 24/06/2016  
 REVISION DATE



T - 0121 744 5806 89 Bills Lane  
 M - 07788 537 817 Shirley  
 E - info@agarchitecture.co.uk Solihull  
 B90 2PF

www.agarchitecture.co.uk

client  
 Nordic Bakery  
 job  
 55 Neal Street, London

drawing title  
 Existing Plans & Elevations

scale  
 1:50@A1  
 date  
 June 2016  
 drawn by  
 ADG

job number  
 1516-5031  
 drawing number  
 10A

PLANNING

Figure dimensions to take preference over those scaled. All dimensions to be checked on site before commencement of any work or shop drawings. This drawing is to be read in conjunction with the specification when existing.  
 © copyright