


Existing Ground Floor Plan

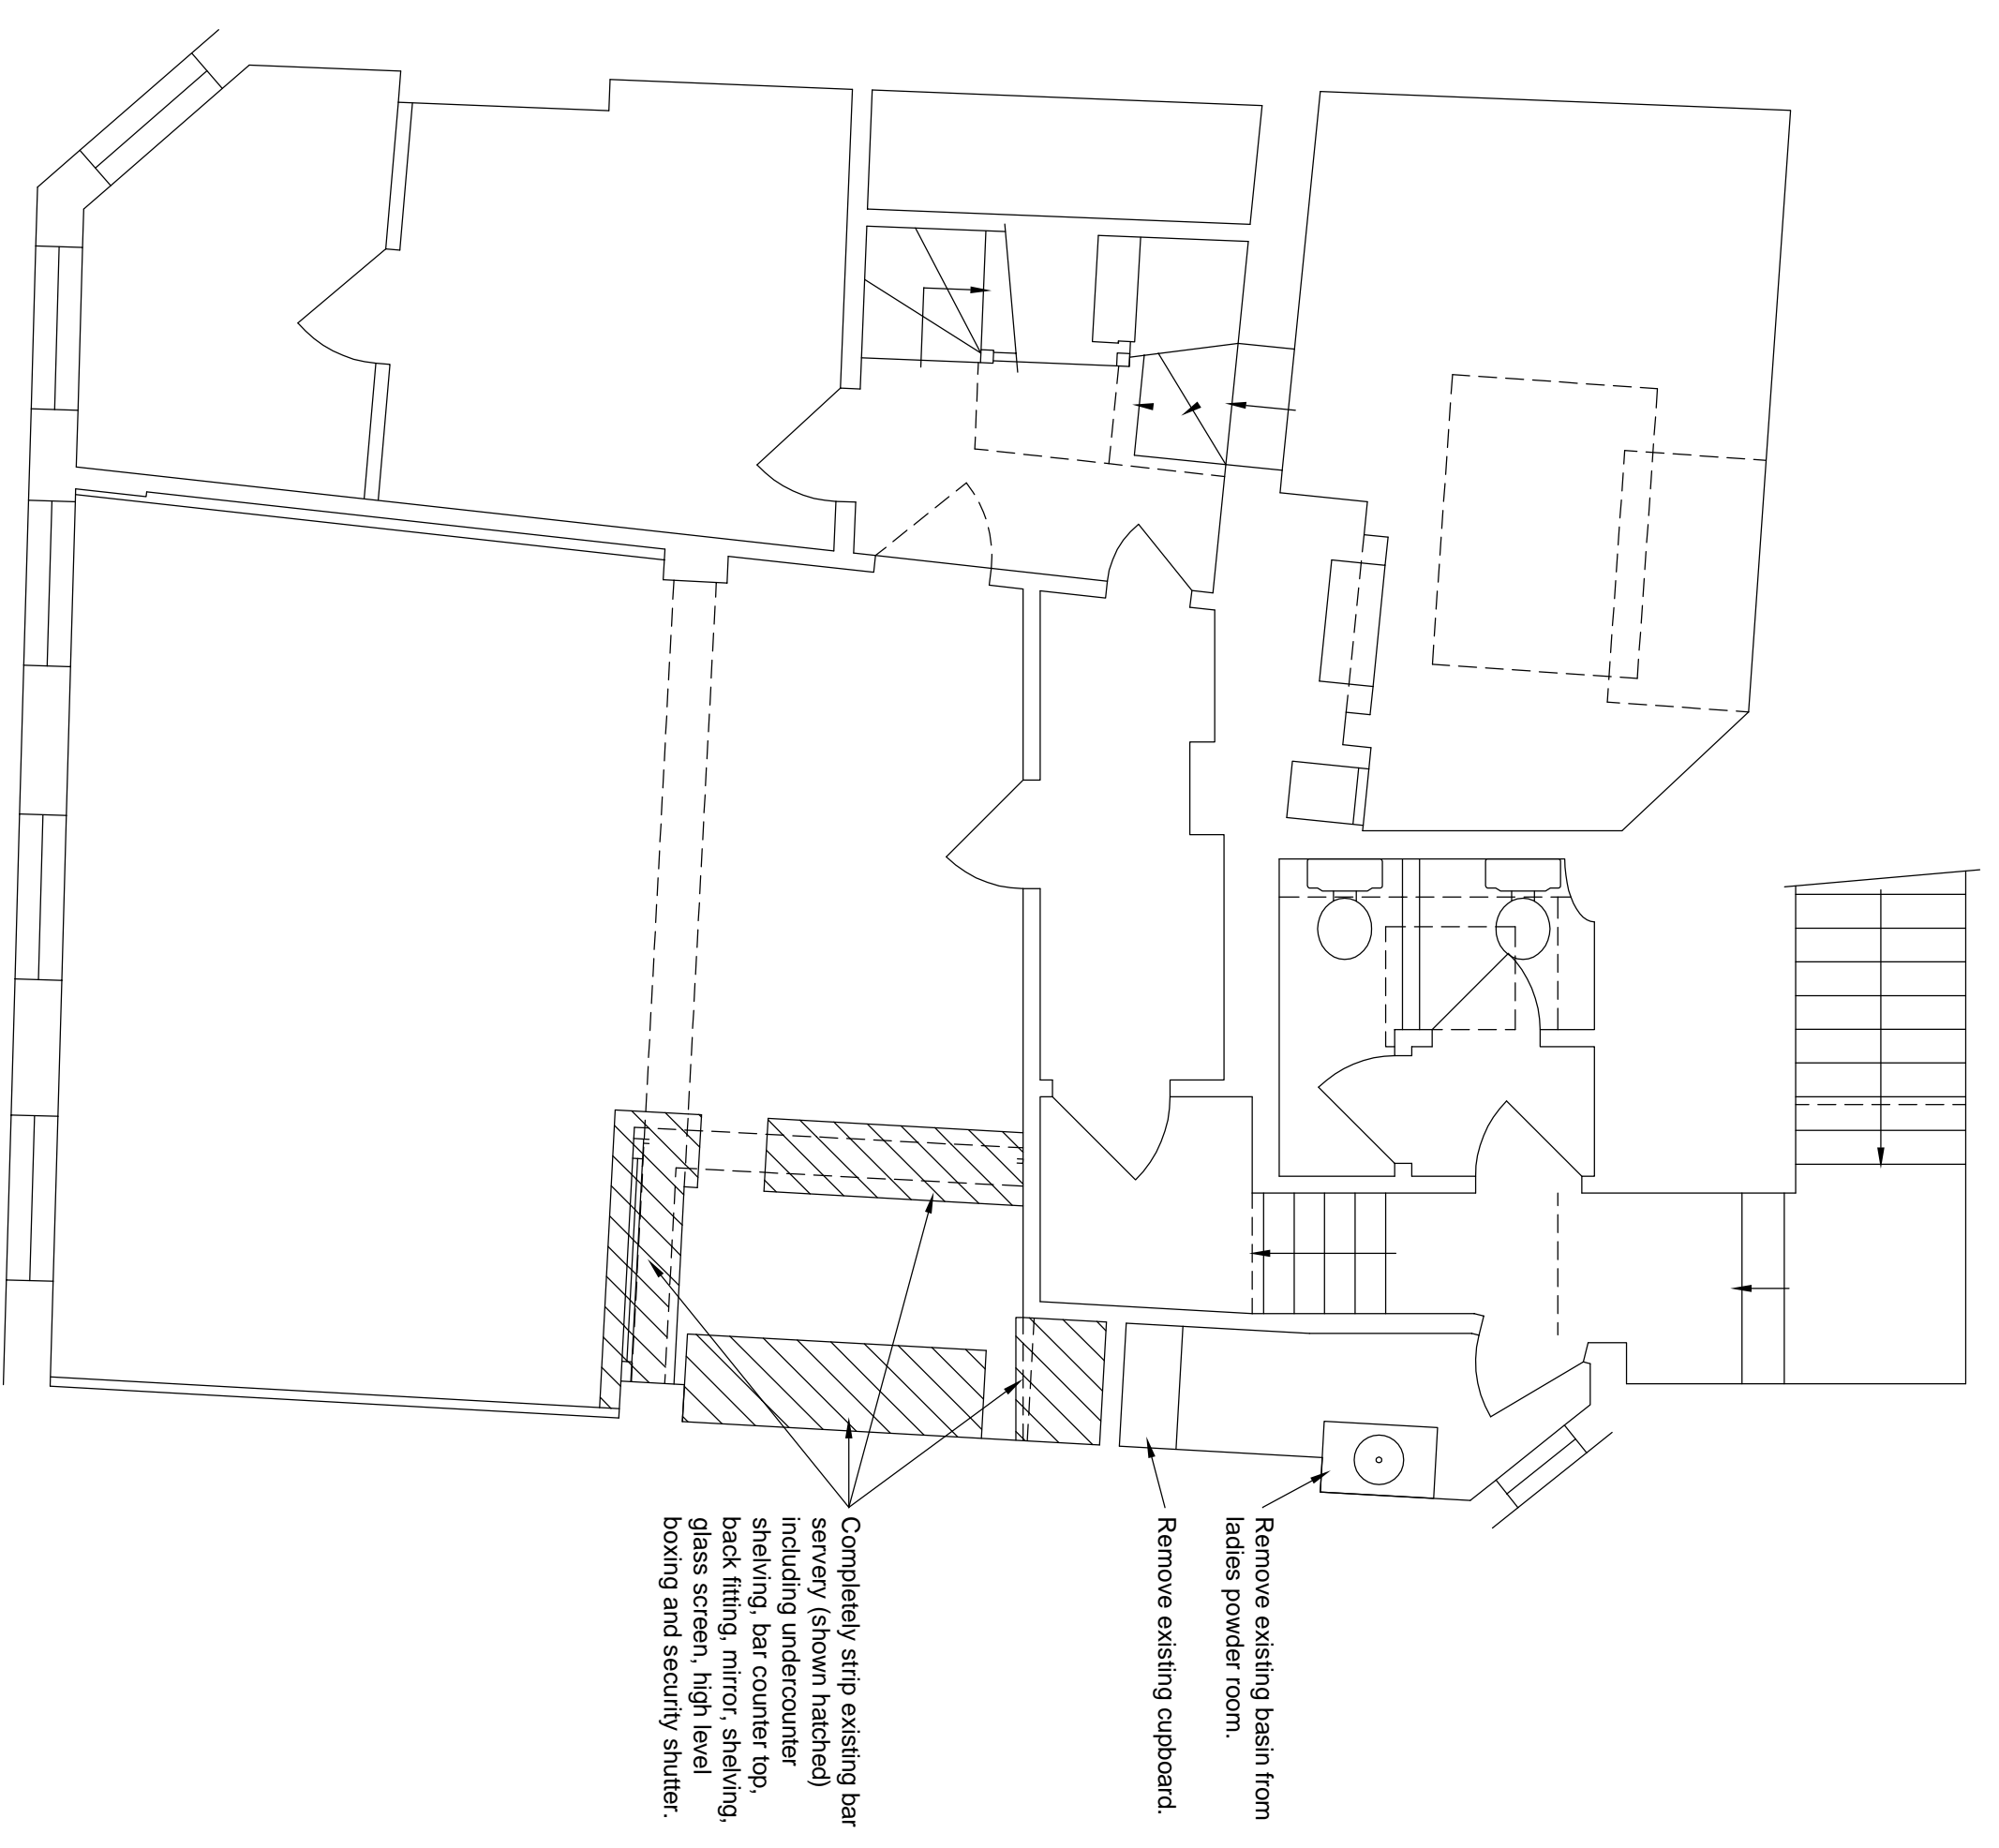

Existing First Floor Plan

REV	DESCRIPTION	DATE
A	Genus urinal slabs retained.	15.07.

MBA
MERYN BROWN ASSOCIATES LTD
 Structural Engineers & Building Design Consultants
 Studio F190, Riverside Business Centre,
 Halden Place, London SW18 4JQ
 Tel: 020 8875 8115
 E-Mail: mba@mbassociates.co.uk
 Website: merynbrownassociates.co.uk

Client: Young & Cos Brewery Plc
 Site Location: The Lamb
 94 Lamb's Conduit Street

Title: Existing Ground & First Floor Plans

Scale: 1:50 @ A1
 Date: April 2016
 Drawing No: 1614 / 01 revA