



ILLUMINATED SIGN WITH LASER CUT OUT CLARKS LOGO WITH FROSTED CORIAN INFILL TO LETTERS. FONT GILL SANS SEMI BOLD

RESIN PANEL TO MATCH SAMPLE WITH LOGO CUT OUT. FIXINGS TO BE HEX HEAD AND FLUSH

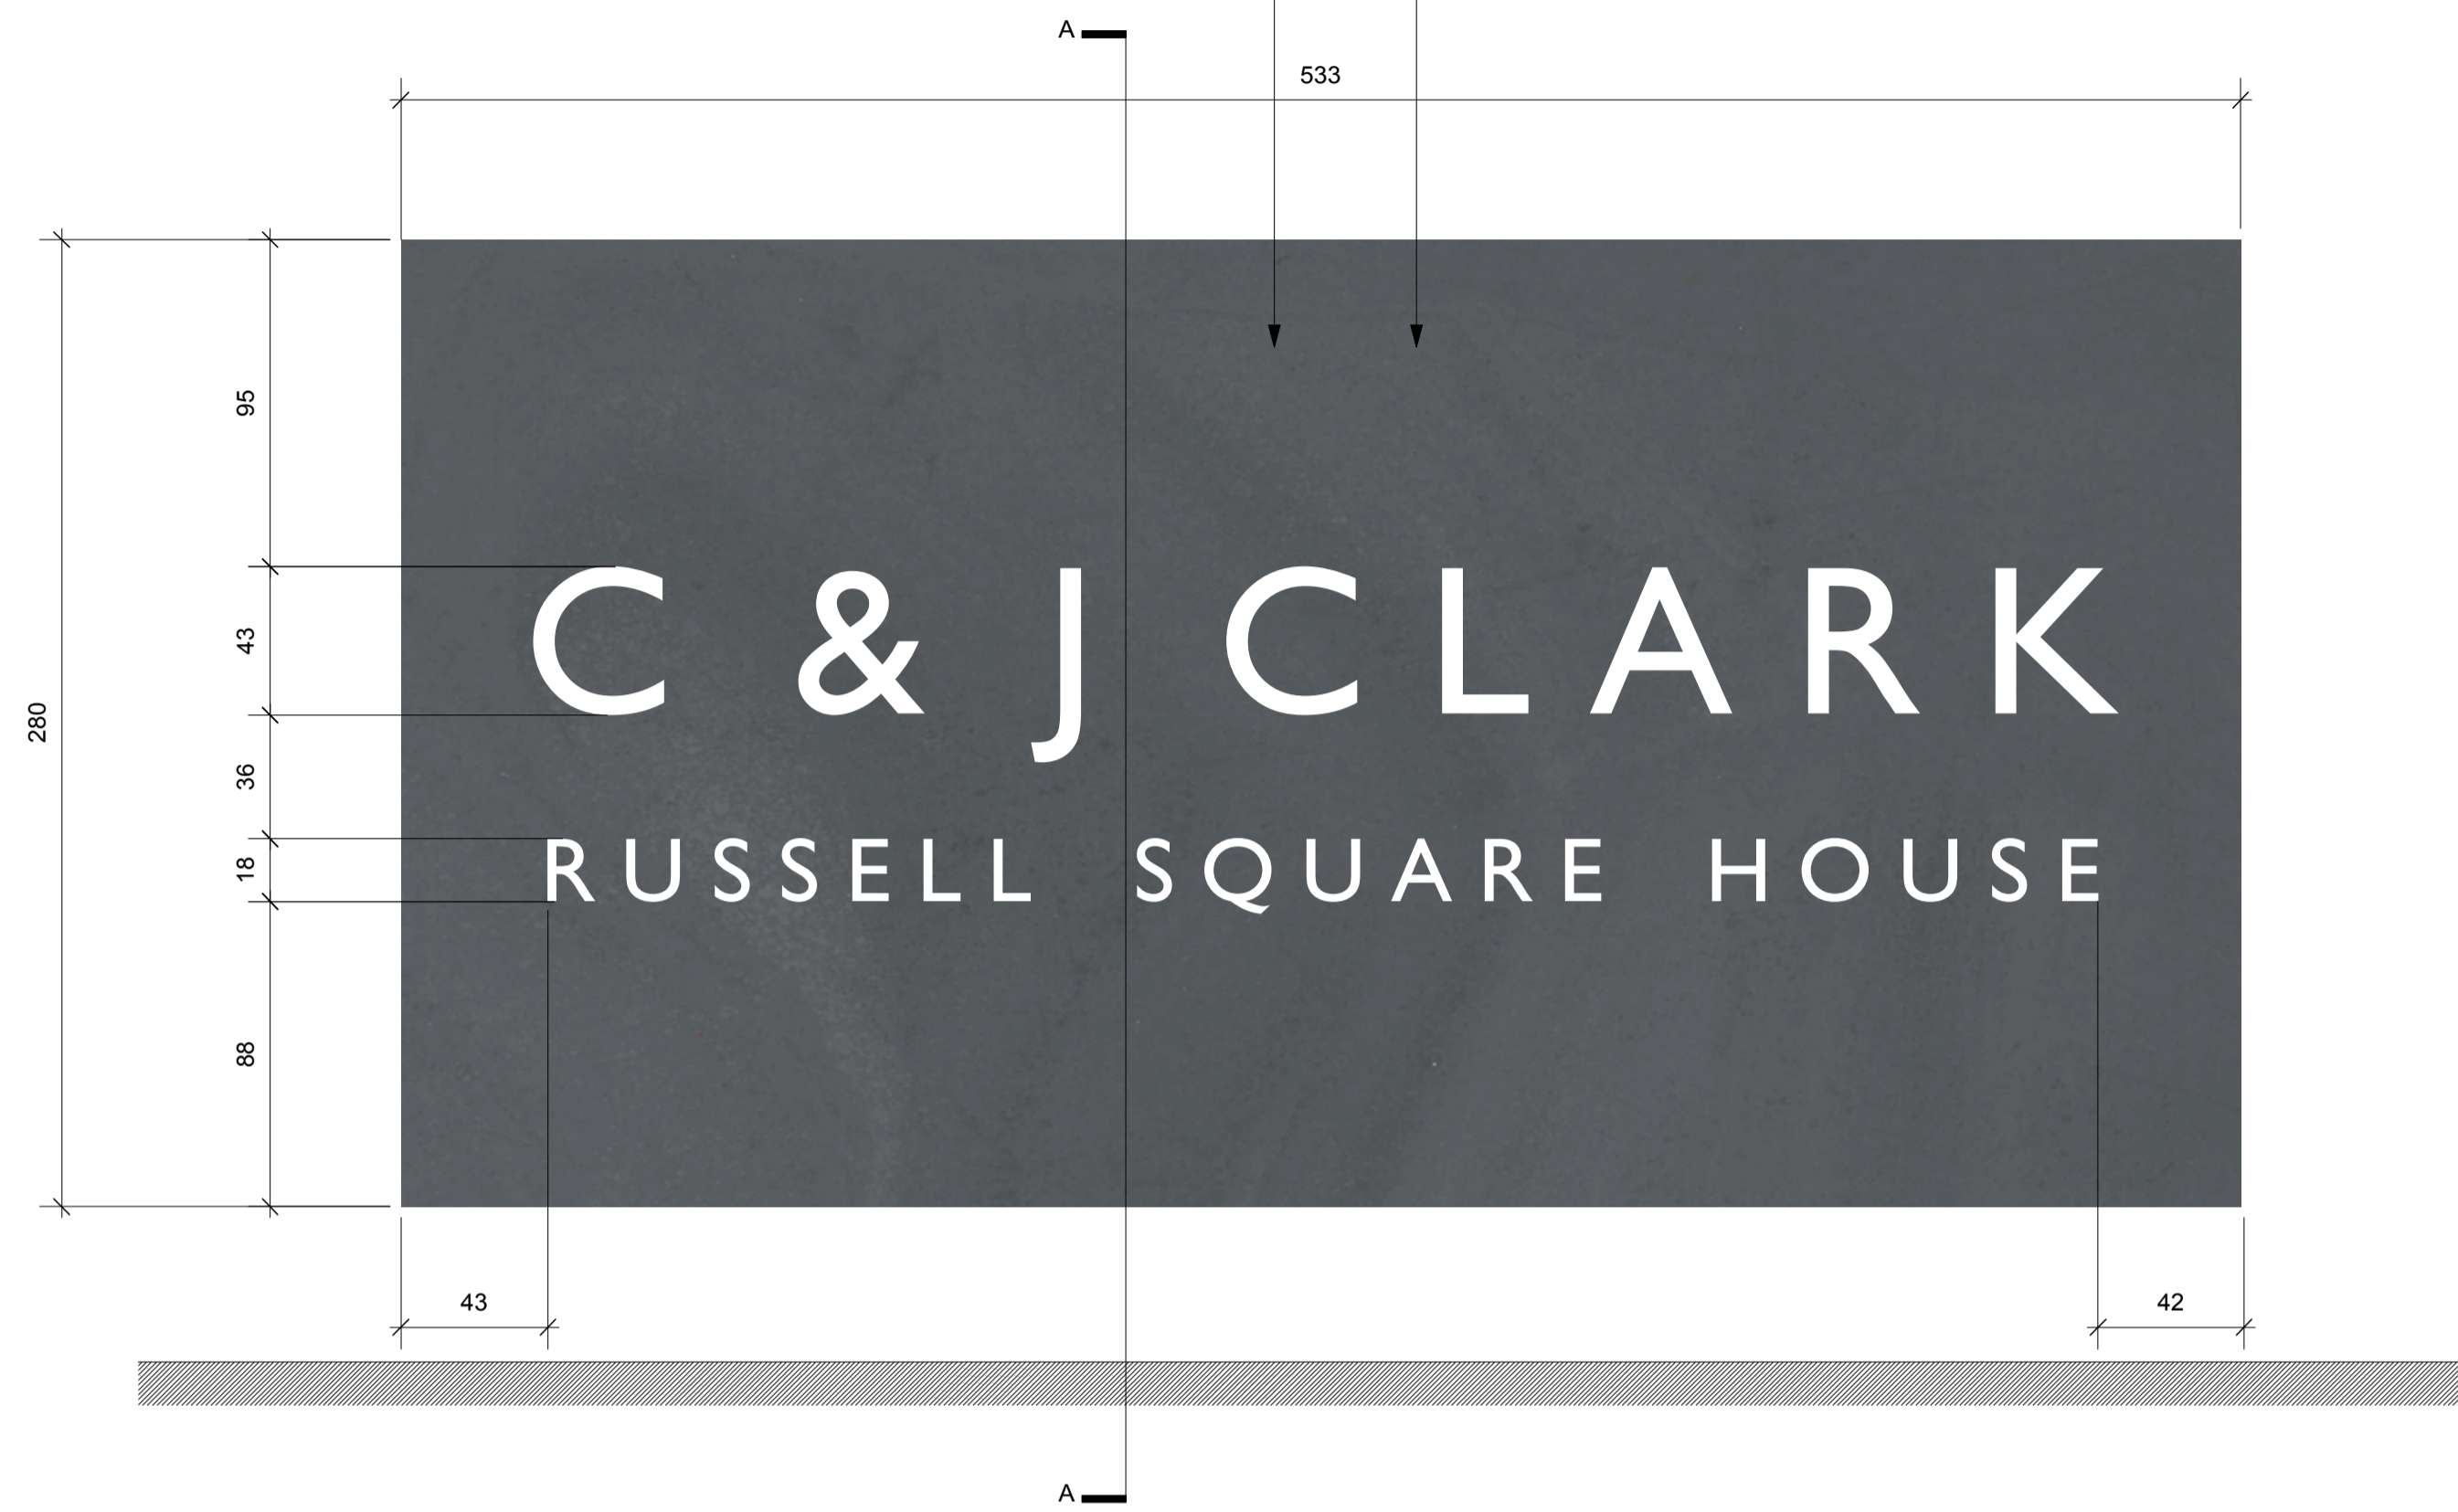

1 FRONT ELEVATION
SCALE 1:2 @A1

RESIN PANEL TO MATCH SAMPLE WITH LOGO CUT OUT. FIXINGS TO BE HEX HEAD AND FLUSH

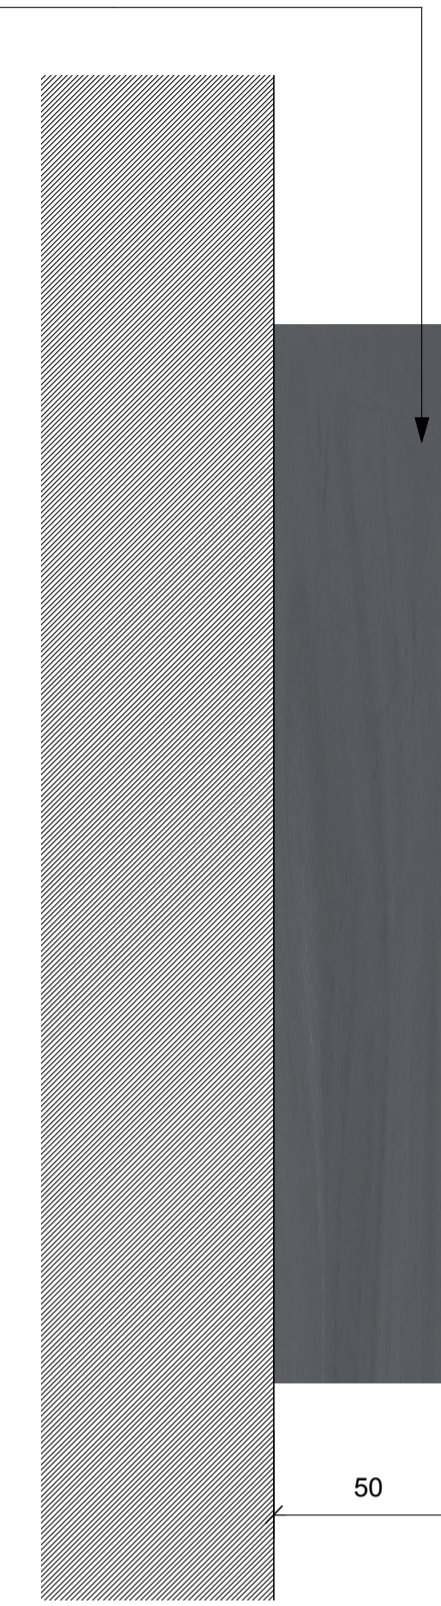

3 SIDE ELEVATION
SCALE 1:2 @A1


FLUSH HEX HEAD FIXINGS TO TOP AND BOTTOM

POWER THROUGH WALL INTO REAR OF UNIT

SUITABLE FIXINGS TO BE USED

LED SIDE LIT PERSPEX


STEEL ENCLOSURE TO LIGHT AND PERSPEX

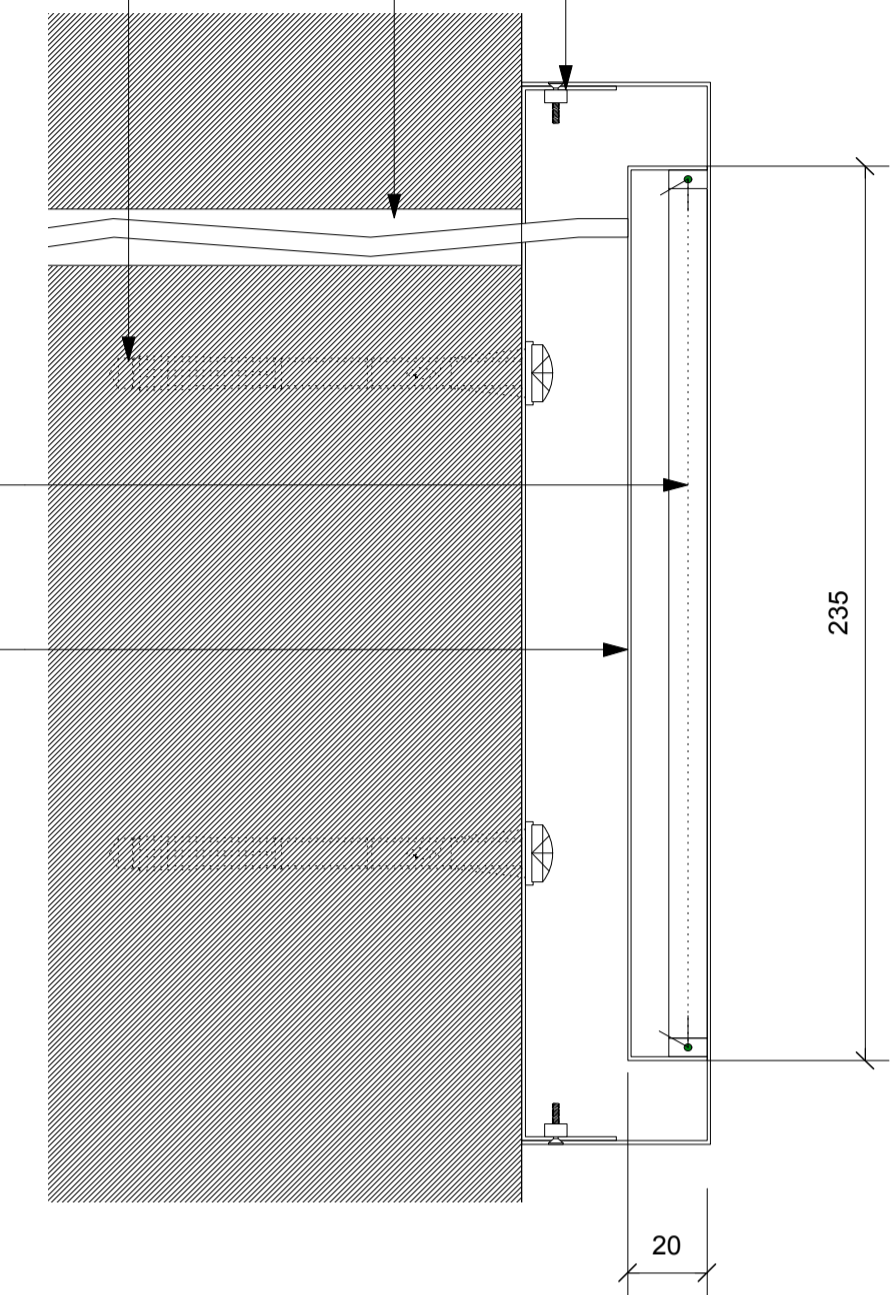

4 SECTION AA
SCALE 1:2 @A1

RESIN PANEL TO MATCH SAMPLE WITH LOGO CUT OUT. FIXINGS TO BE HEX HEAD AND FLUSH

FLUSH HEX HEAD FIXINGS TO TOP AND BOTTOM

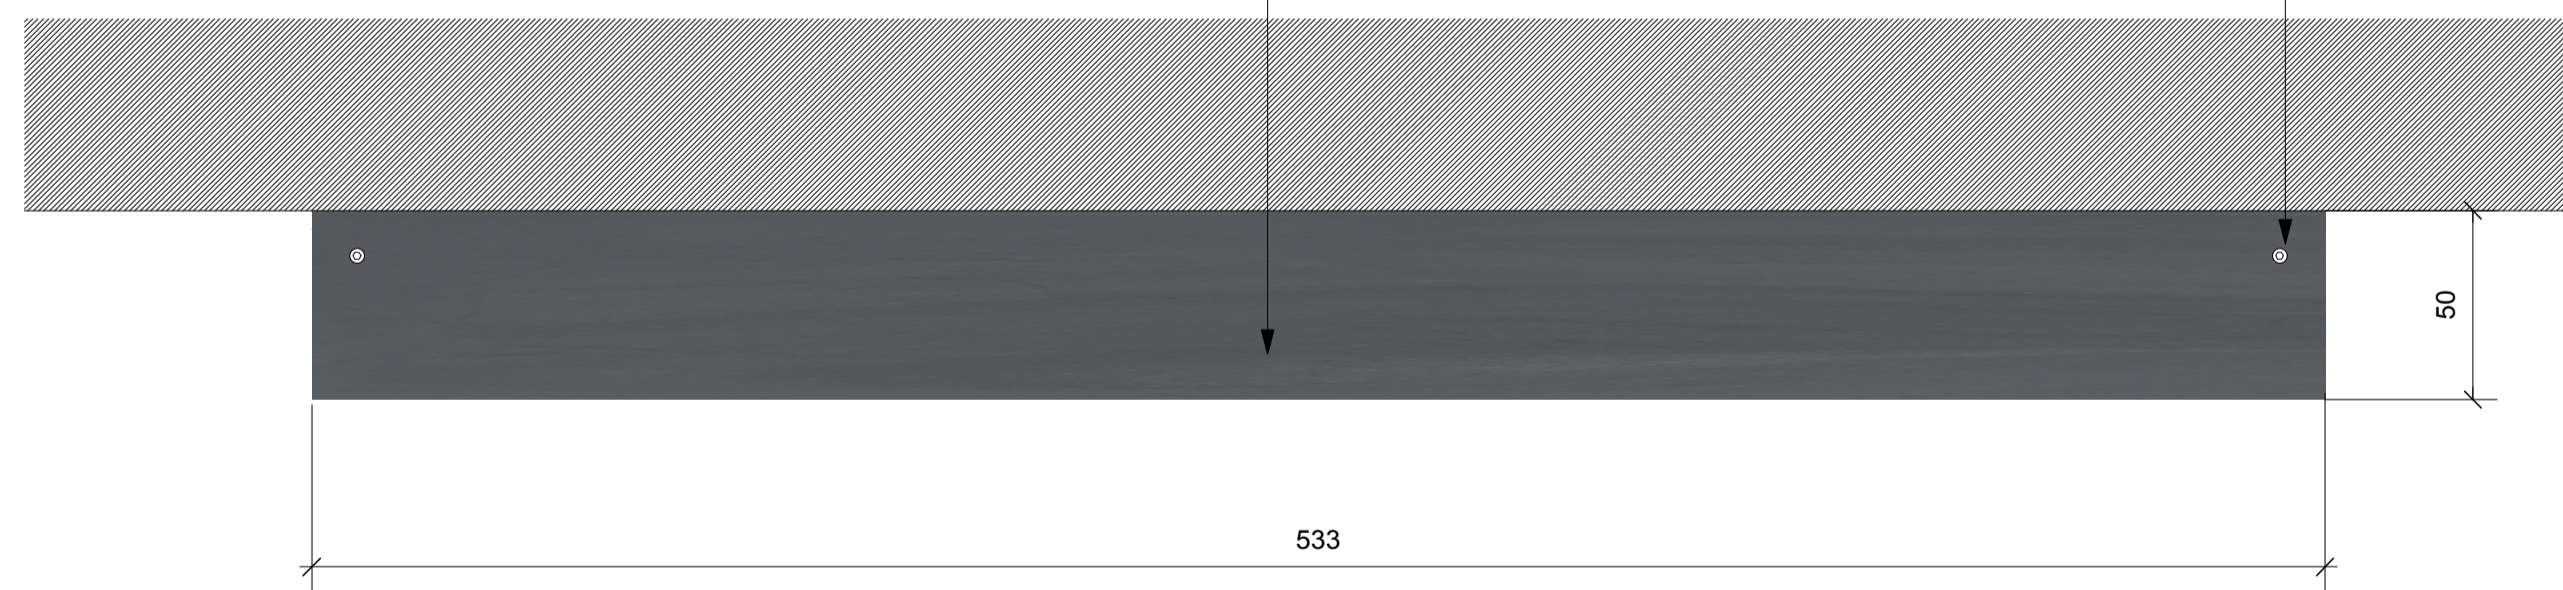

2 PLAN
SCALE 1:2 @A1

FOR ELECTRICAL REFER TO LG ELECTRICS DRAWINGS AND SPECIFICATIONS

GENERAL NOTES:
Do not scale from this drawing.
Check drawing on receipt and immediately report any discrepancies to the Architect. Verify all dimensions and levels on site prior to construction.
The contents of this drawing are Stiff + Trevillion Architects LLP copyright and shall not be re-used without their written permission.

No.	Date	Revision Notes
A	20/7/16	ISSUED FOR PLANNING

SIGNAGE PANEL
RESIN SURFACE FINISH
TO MATCH SPHERE 8 FUSION / COAL SAMPLE

PLANNING

Stiff + Trevillion

Stiff + Trevillion Architects Ltd
16 Woodfield Road
London W9 2BE

T +44(0)20 8960 5550
F +44(0)20 8969 8668
mail@stiffandtrevillion.com
www.stiffandtrevillion.com

Project CLARKS BUCHANAN

Drawing EXTERNAL SIGN

Project No	Drawing No	Revision
4039	06_601	P
Scale 1:10 @ A1 1:20 @ A3	Date JULY 2016	Revised