


Existing Rear Elevation

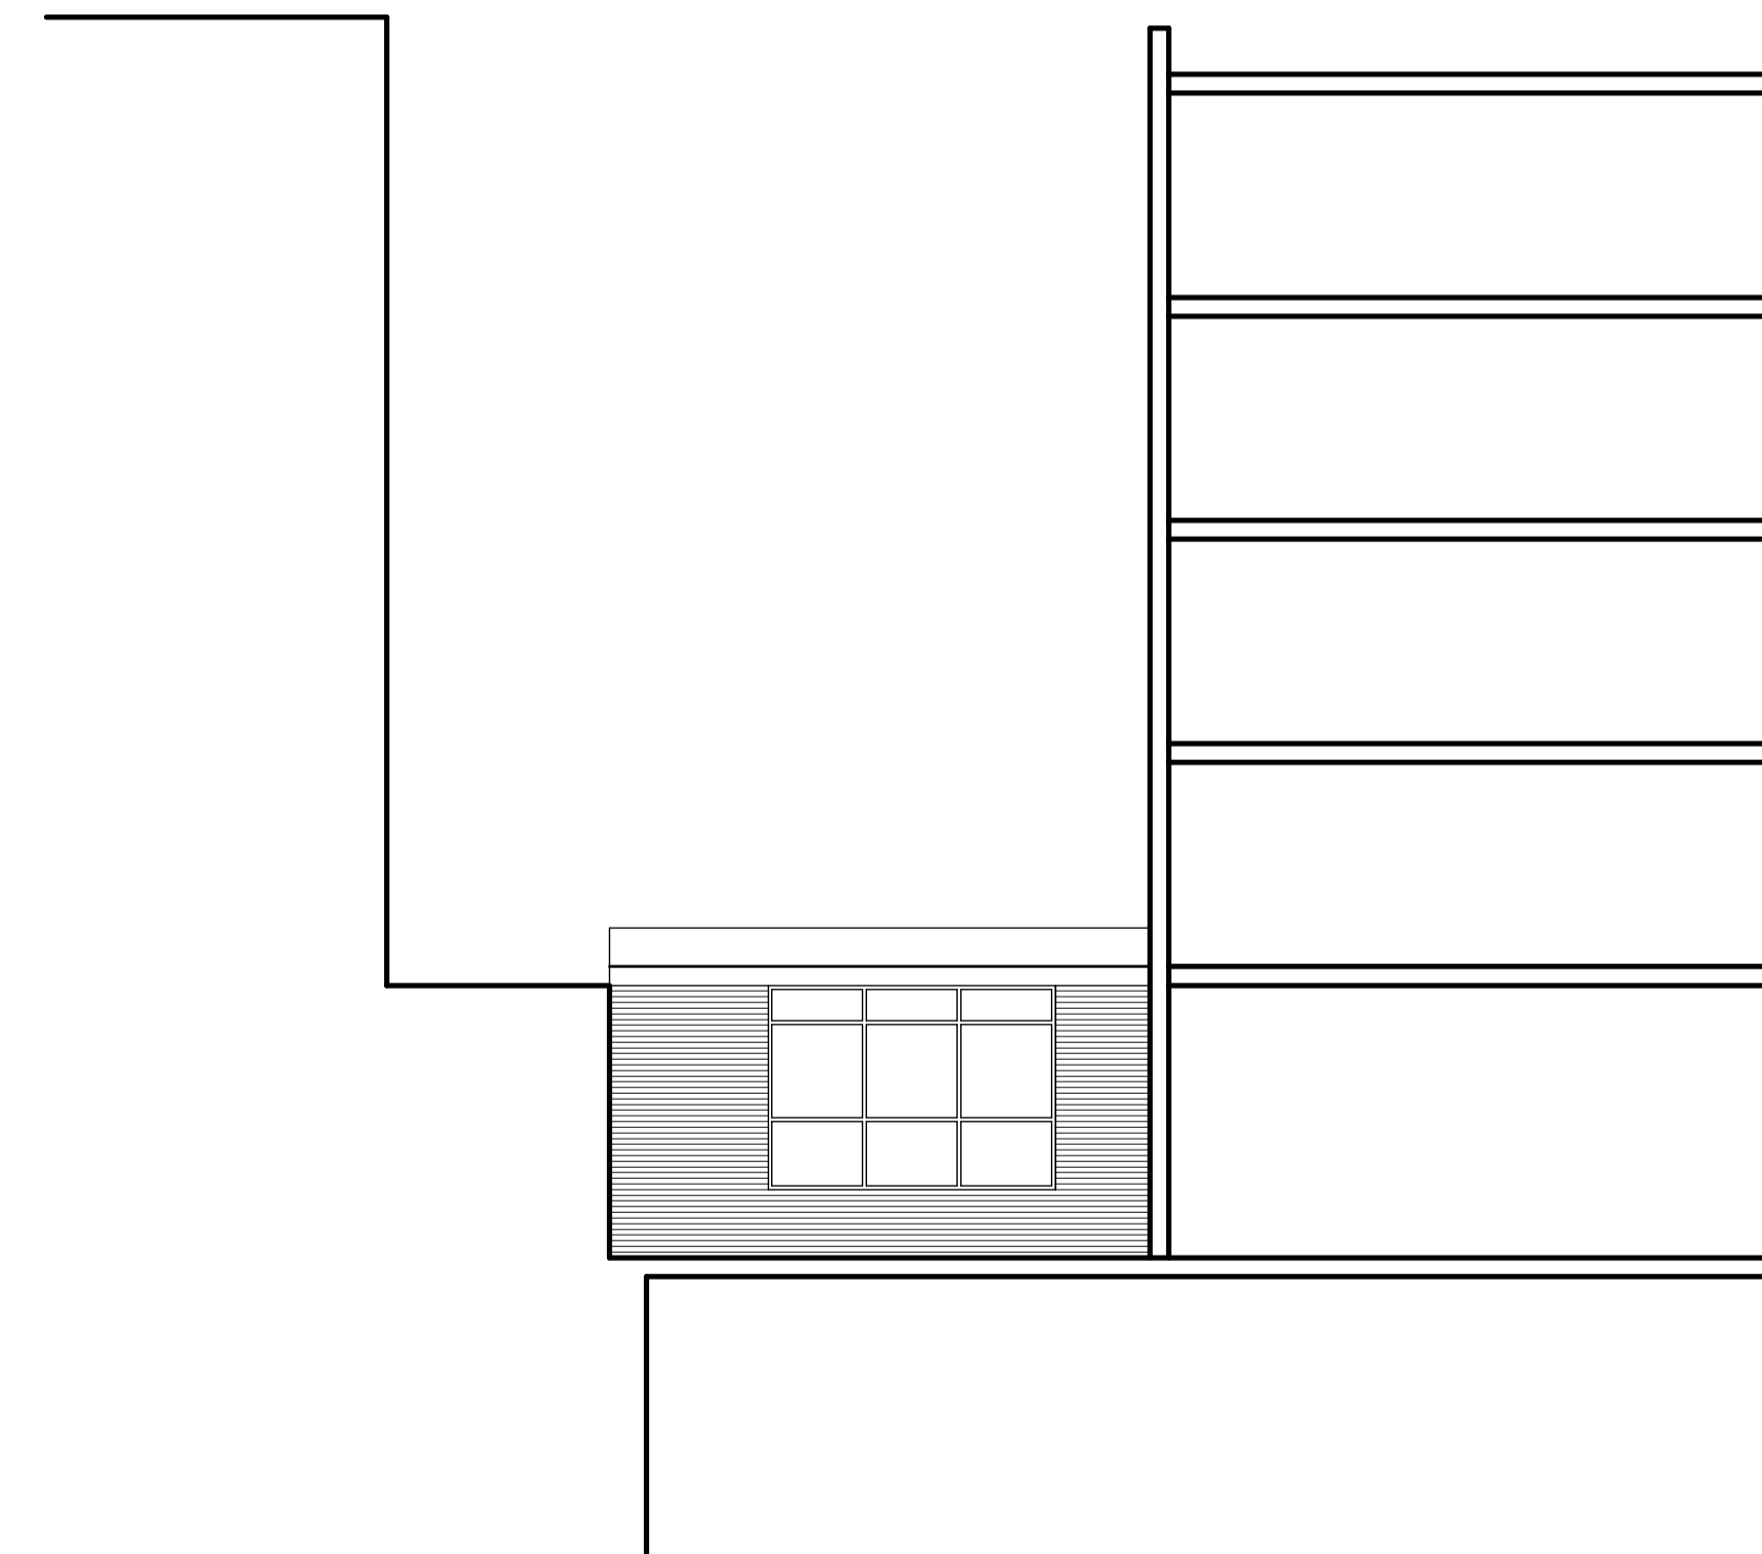

Existing Courtyard Elevation

revisions

ALL FIGURED DIMENSIONS TO BE CHECKED ON SITE BY CONTRACTOR BEFORE COMMENCING WORK.
NO DIMENSIONS SCALED FROM THIS DRAWING



client

NYRAFF LTD.

job

67 - 74 SAFFRON HILL
LONDON
EC1N 8QX

title

EXISTING REAR &
COURTYARD
ELEVATIONS

dwg no.

1500/112

scale 1:100 @ A1 date JAN 2015
1:200 @ A3