


Proposed Rear Elevation

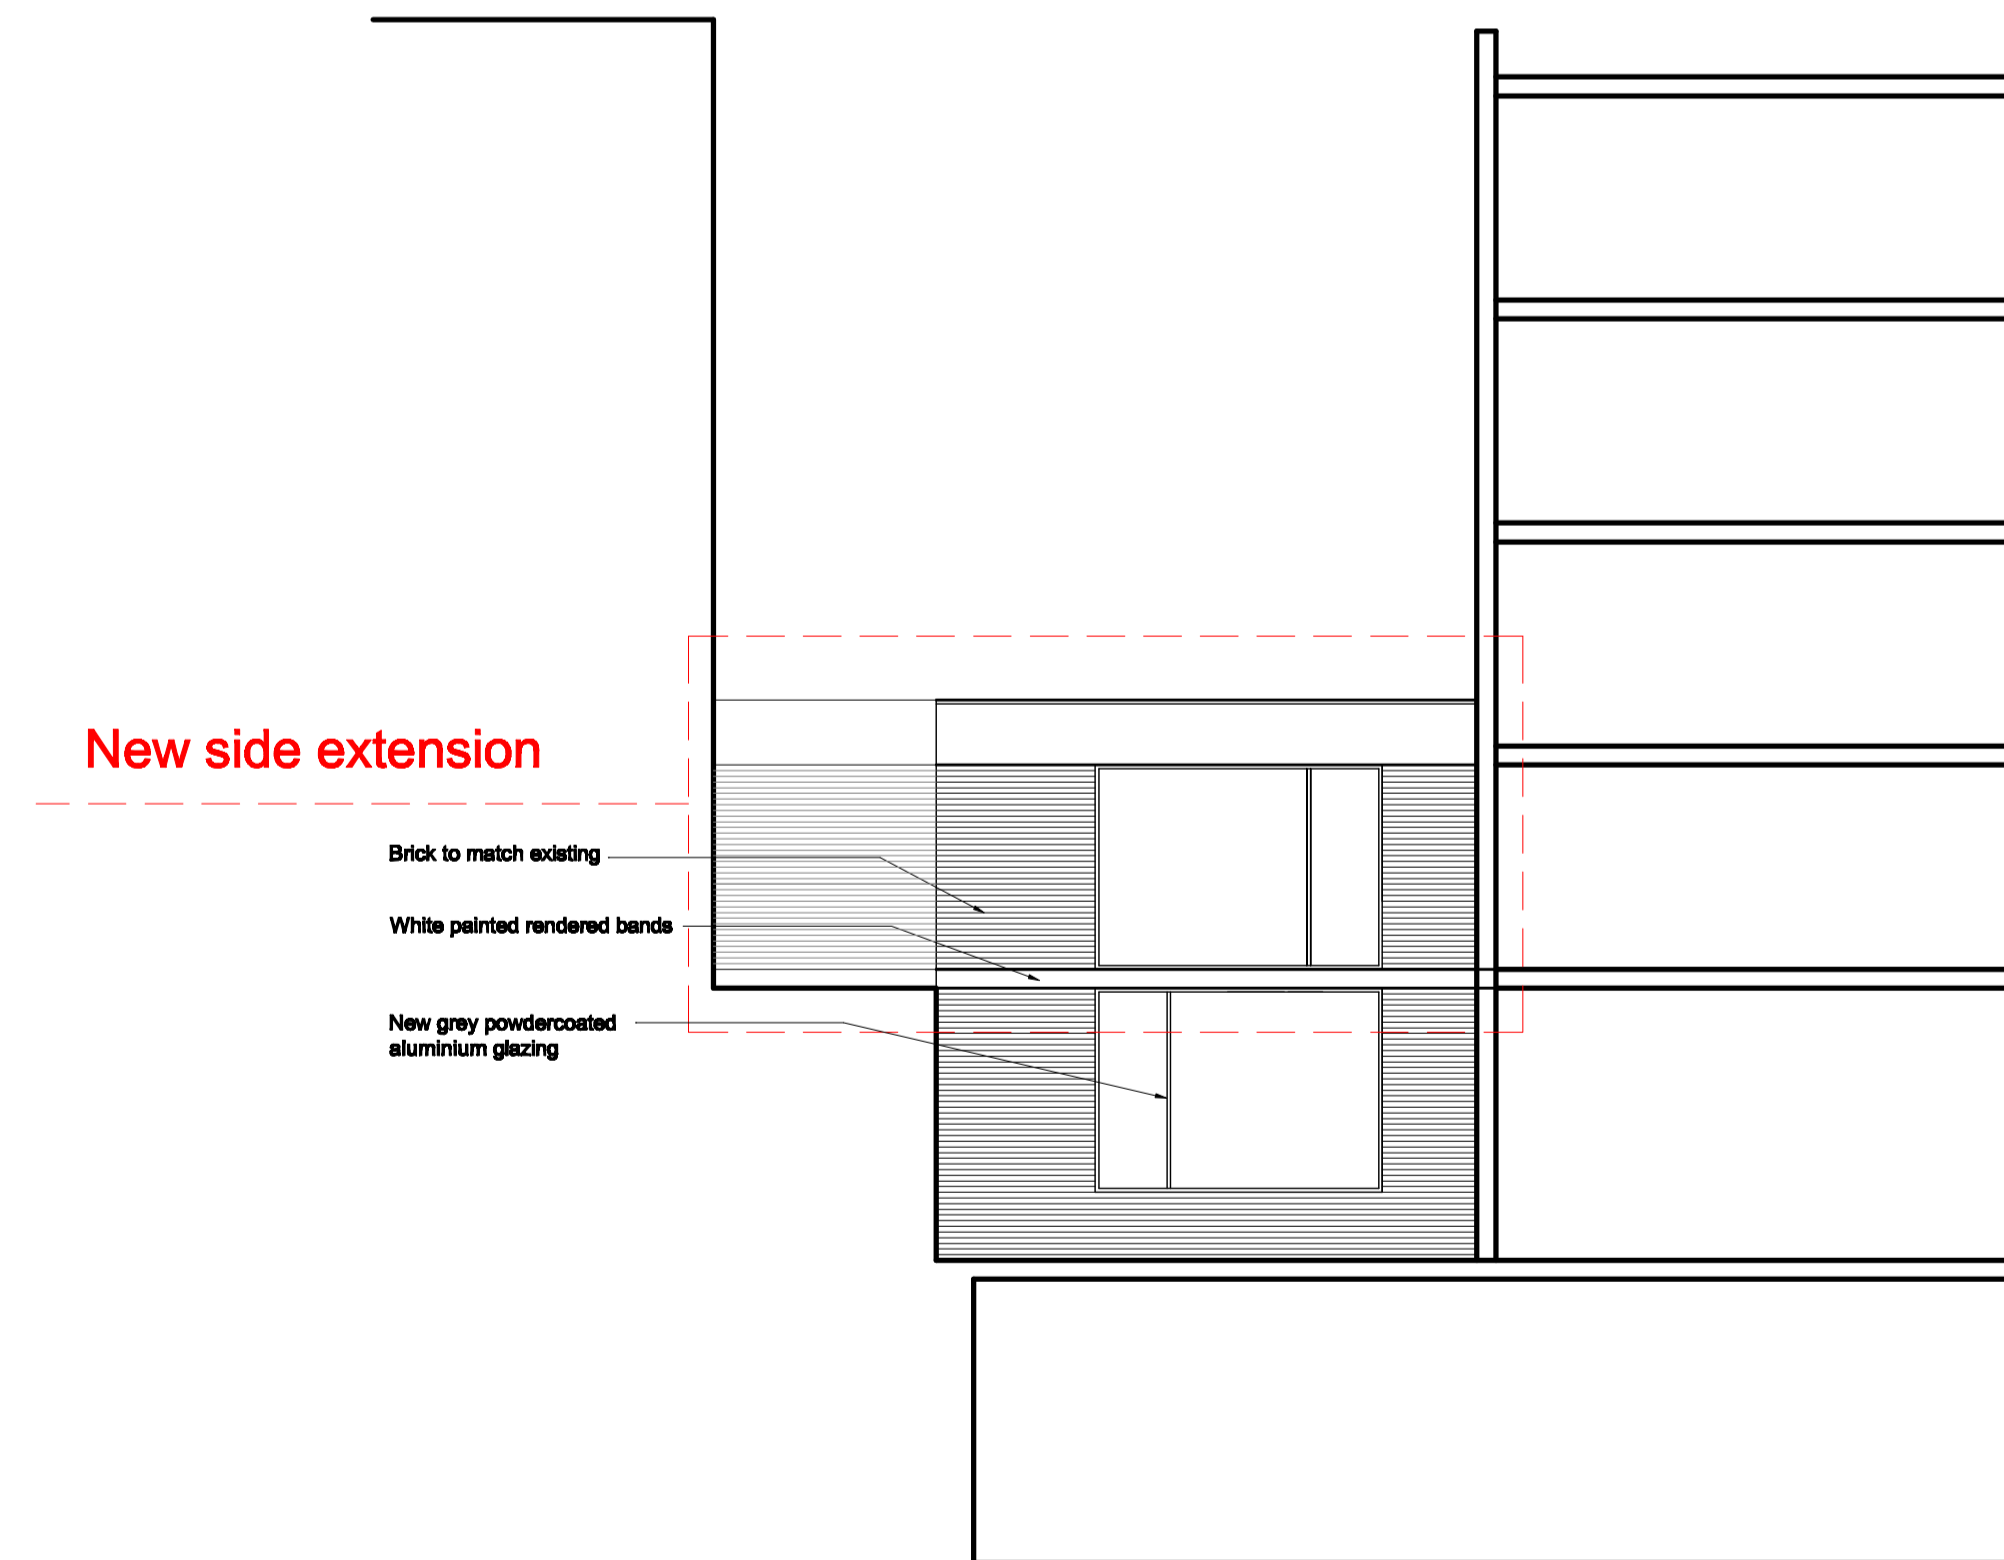

Proposed Courtyard Elevation

revisions

ALL FIGURED DIMENSIONS TO BE CHECKED ON SITE BY CONTRACTOR BEFORE COMMENCING WORK.
NO DIMENSIONS SCALED FROM THIS DRAWING



client

NYRAFF LTD.

job

67 - 74 SAFFRON HILL
 LONDON
 EC1N 8QX

title

SIDE EXTENSION
 PROPOSED REAR &
 COURTYARD
 ELEVATIONS

dag no.

1500/252

scale 1:100 @ A1 date JAN 2015
 1:200 @ A3