



B



B

 




A

 


2 magdalen mews  
back of 164 finchley road  
london  
NW3 5HB  
tel:+44 (0)207 794 1625 fax:+44 (0) 207 794 0296  
info@as-studio.co.uk

PROJECT ADDRESS: 9 MAREFIELD GARDENS, NW3 5SJ LONDON	EXISTING BASEMENT FLOOR		DATE: SEPT 2015
	DRAWING NO: 3009(EXI)100	DWG FILE: 3009(EXI)100-300	
CLIENT NAME: -	PROJECT STAGE: PLANNING	DRAWN:	
	VERSION:	SCALE: 1:100	SIZE: A3

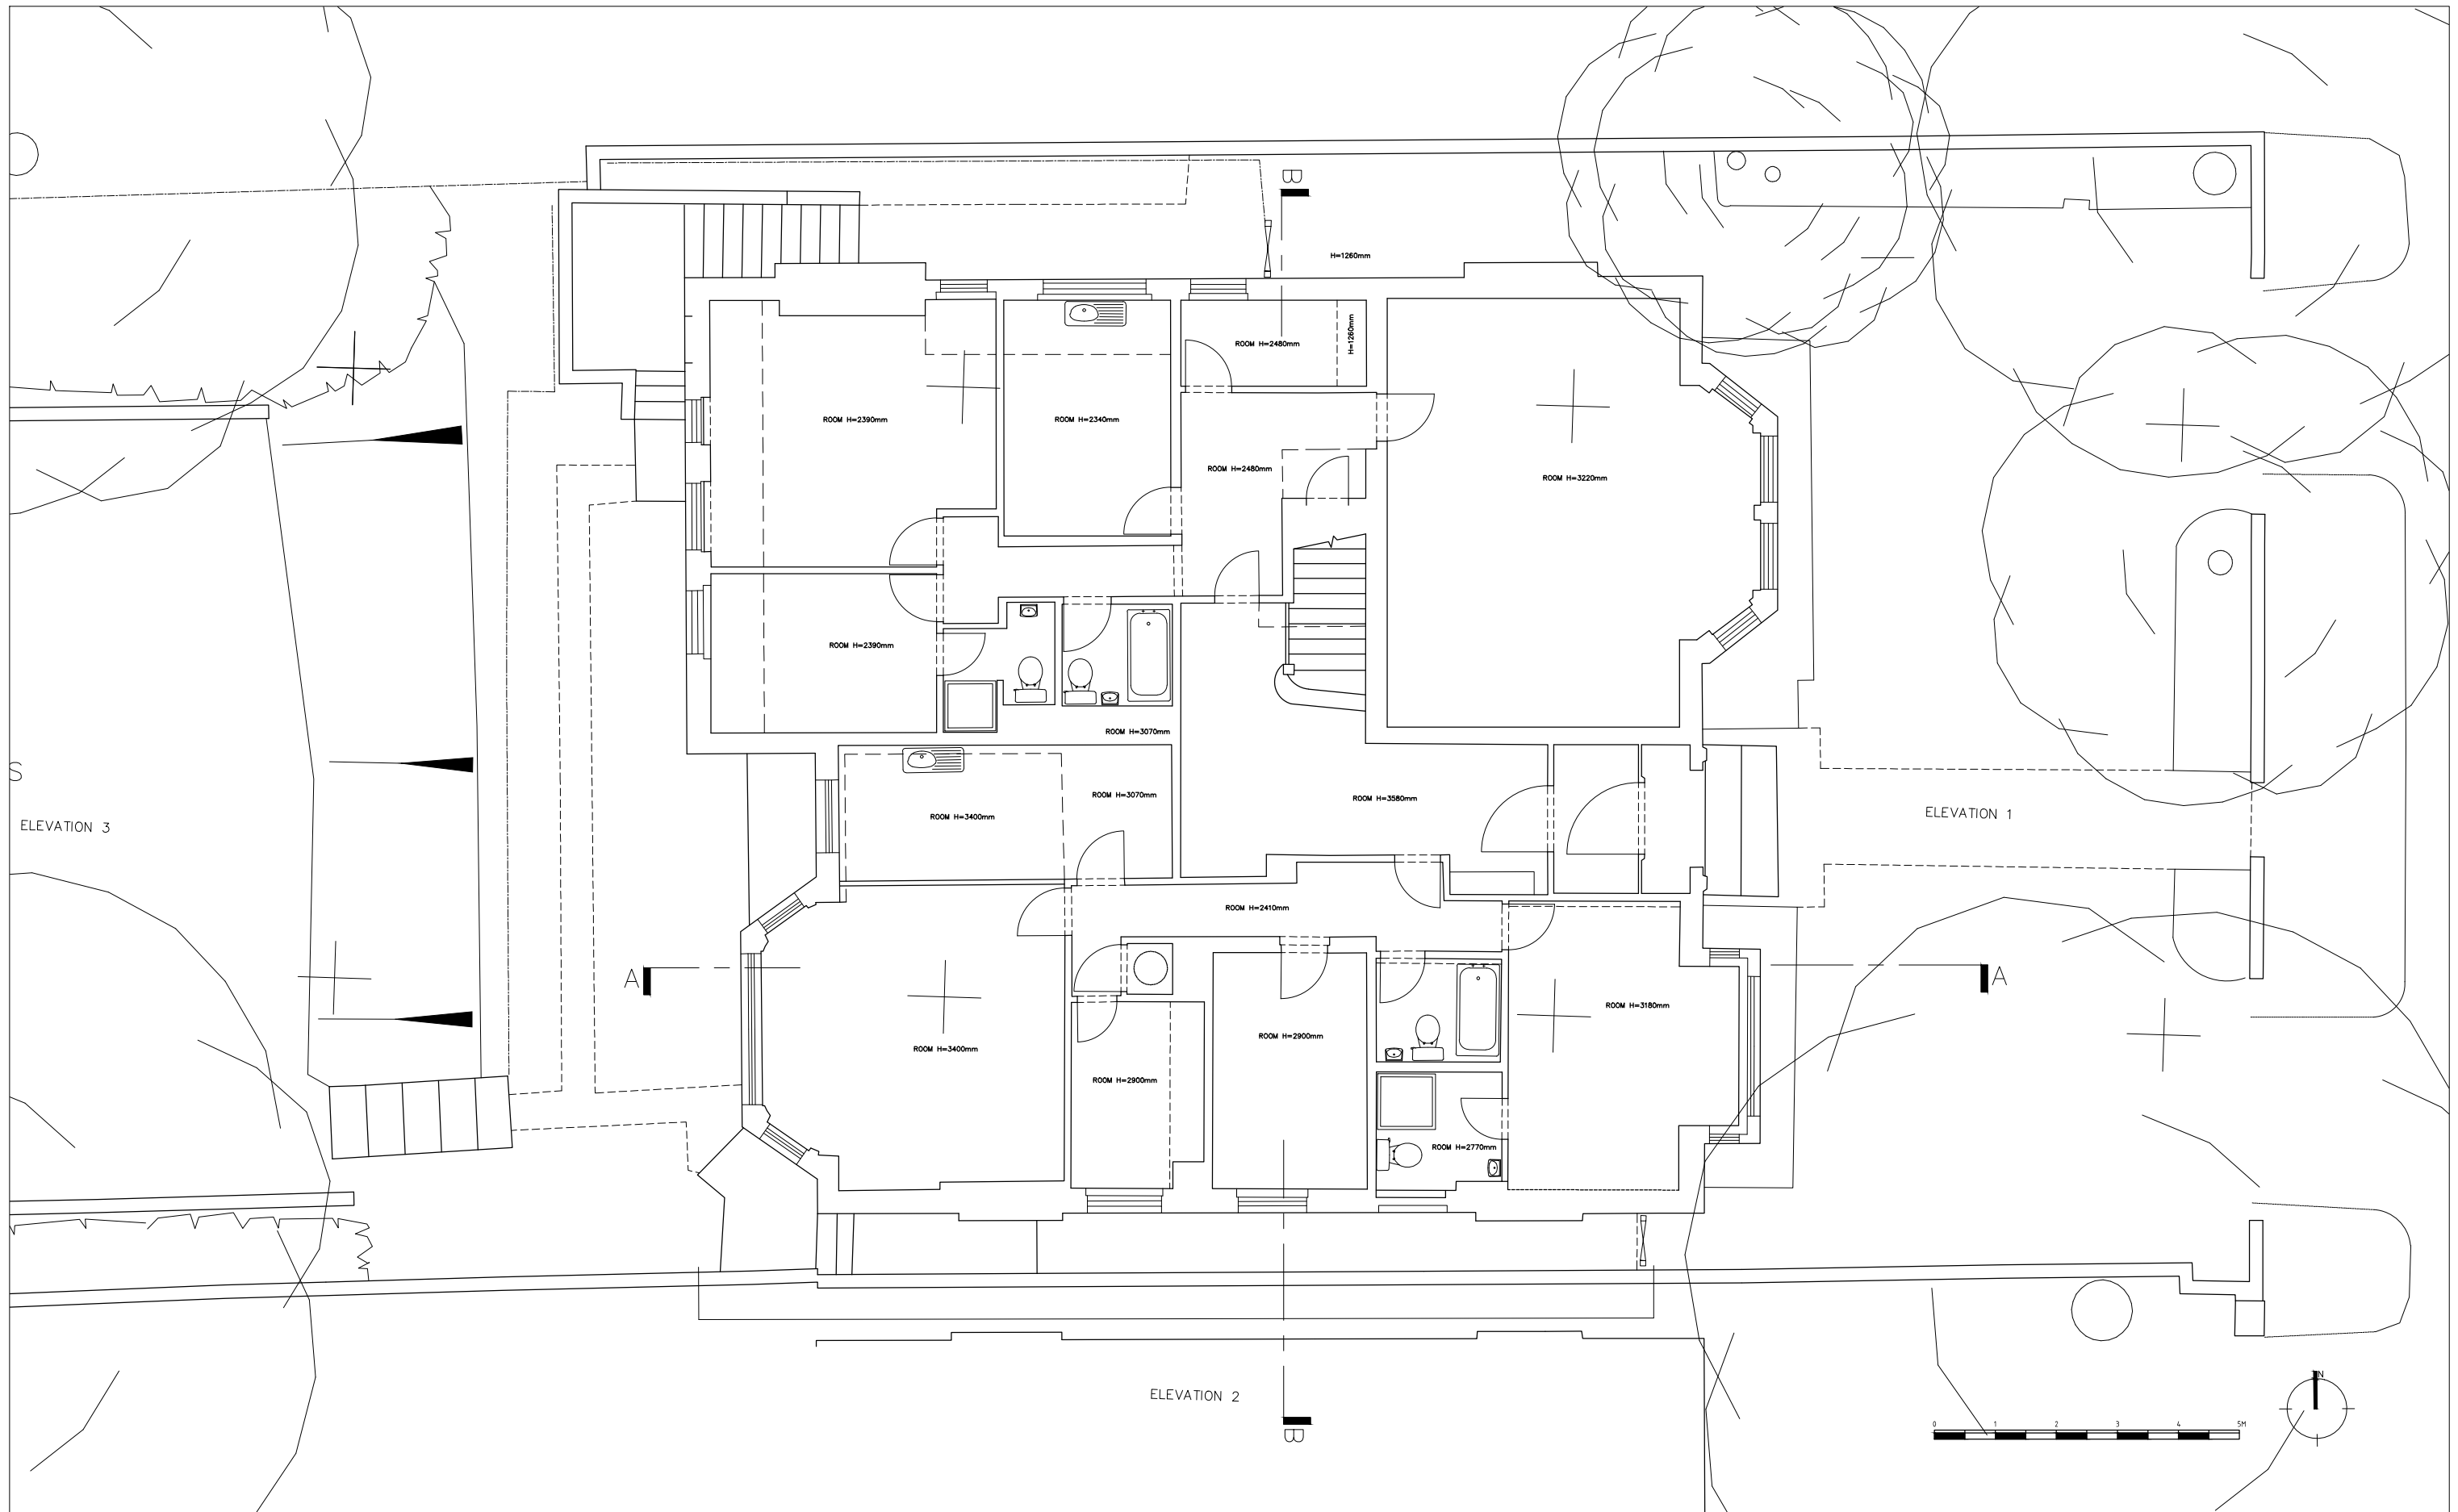

 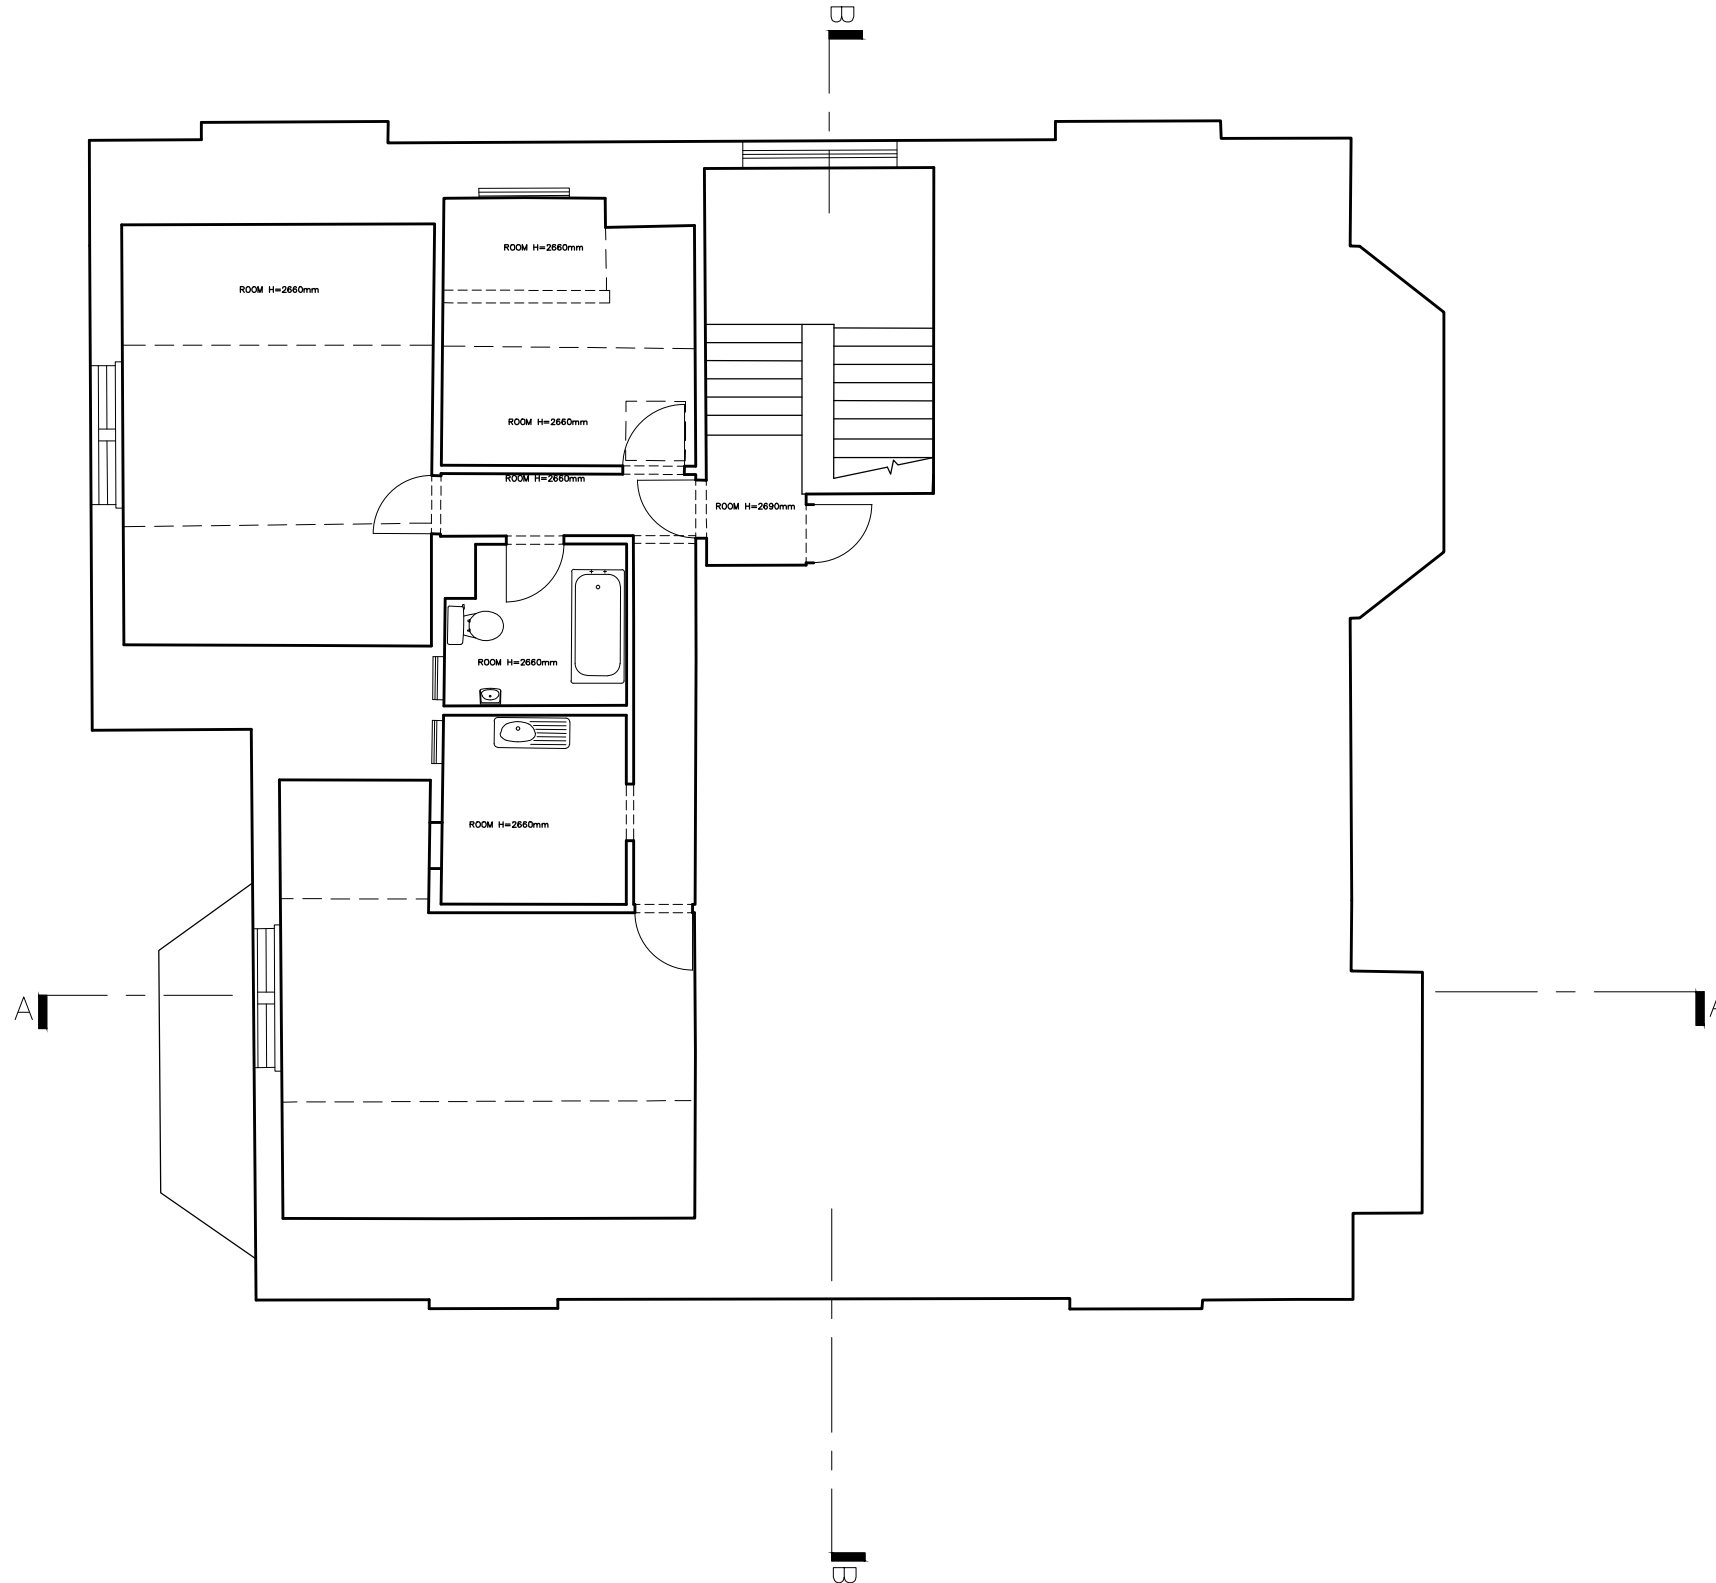

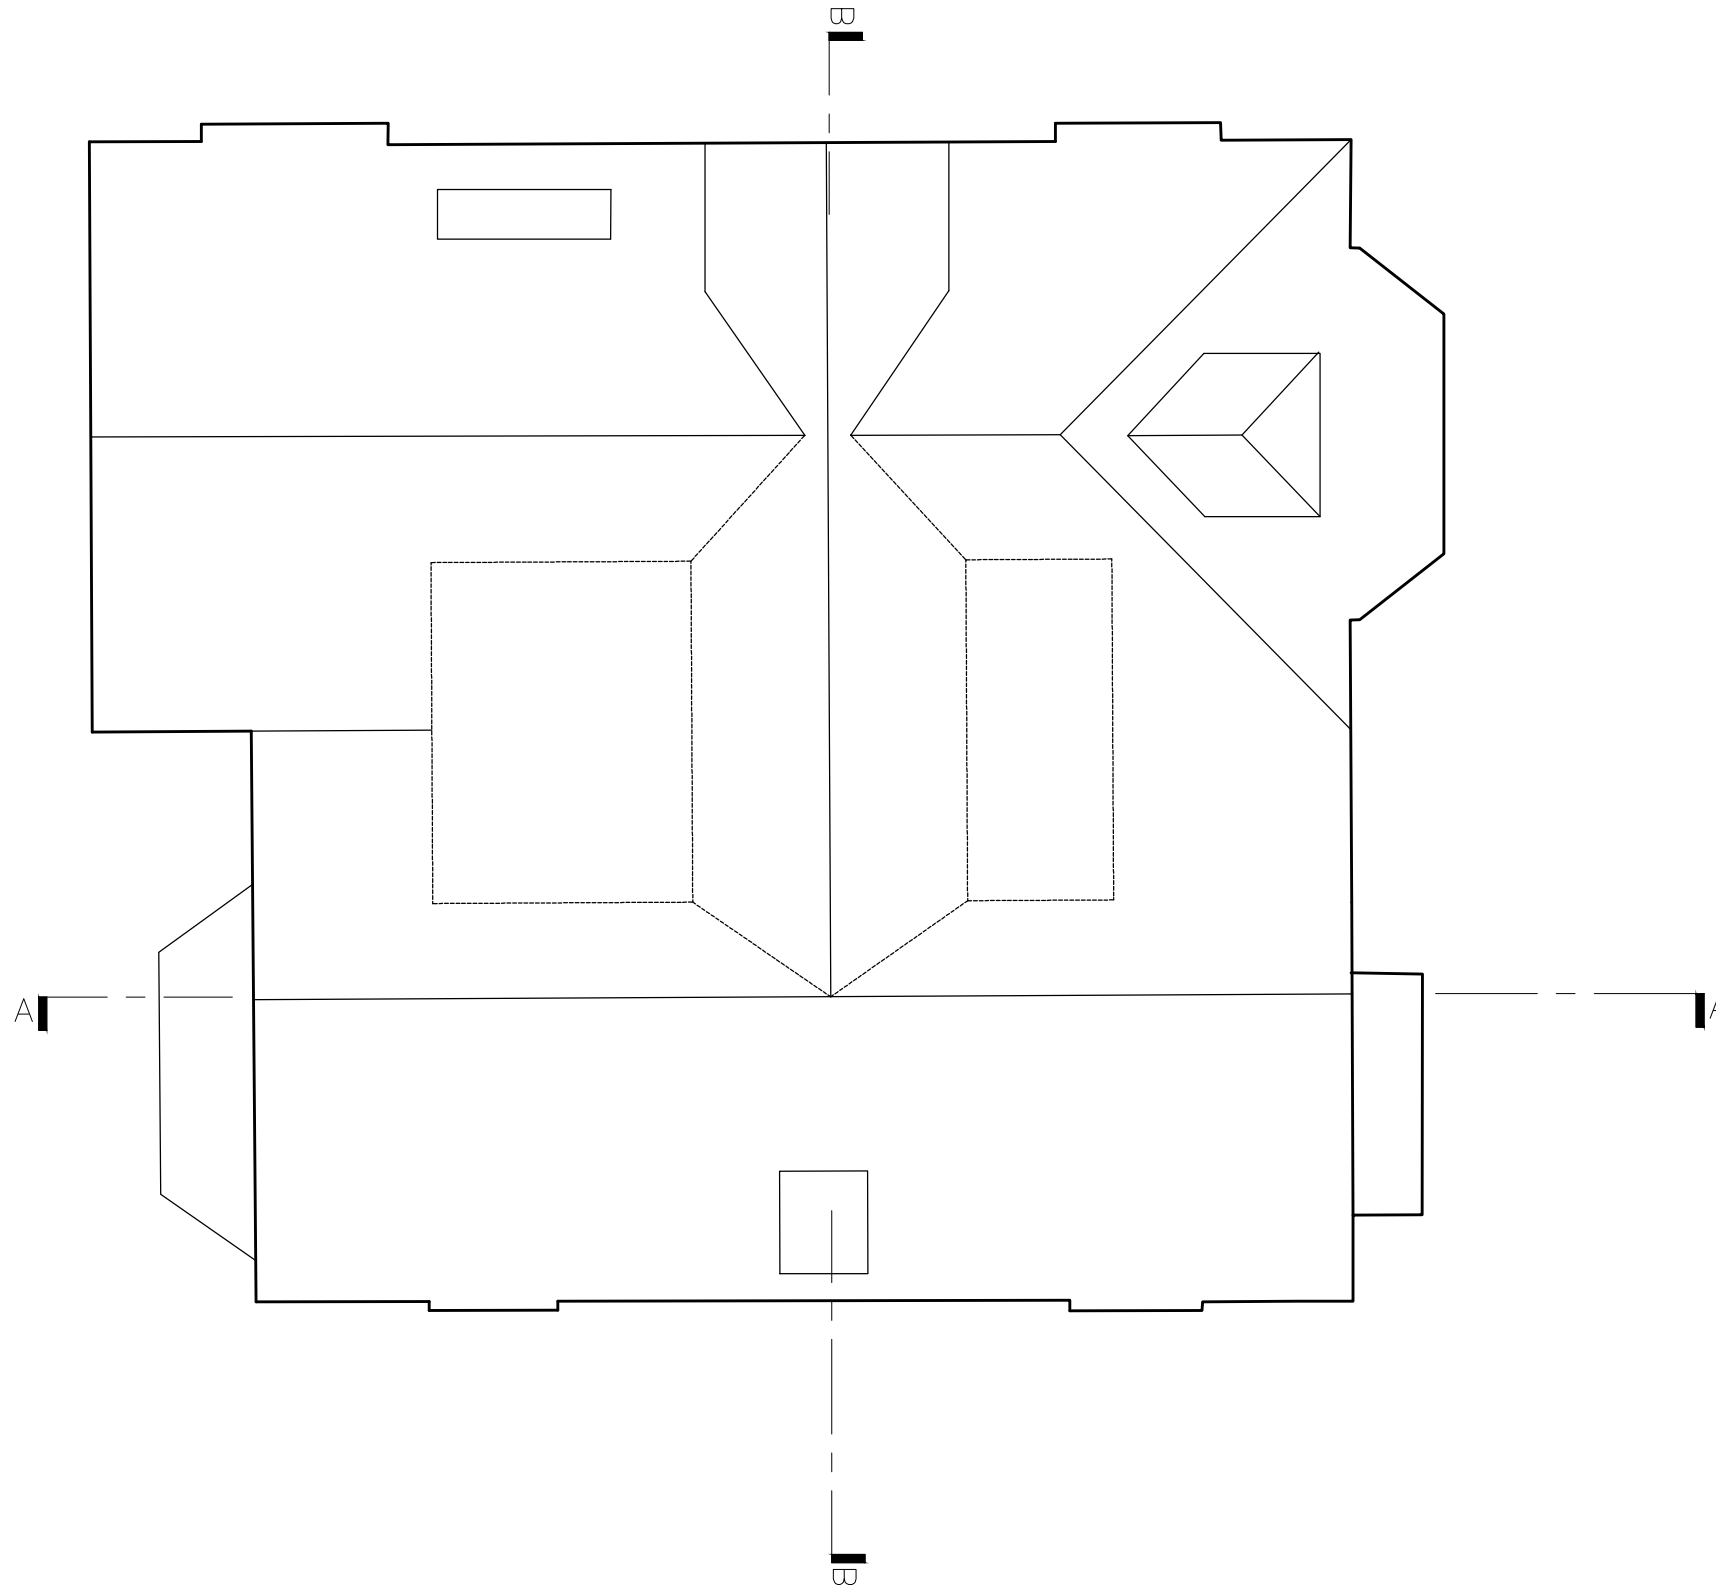



ADJACENT PROPERTY

EAST ELEVATION

ADJACENT PROPERTY



2 magdalen mews  
back of 164 finchley road  
london  
NW3 5HB  
tel:+44 (0)207 794 1625 fax:+44 (0) 207 794 0296  
info@as-studio.co.uk

PROJECT ADDRESS:  
9 MAREFIELD GARDENS,  
NW3 5SJ LONDON

CLIENT NAME:  
-

EXISTING EAST ELEVATION

DRAWING NO: 3009(EXI)200

PROJECT STAGE: PLANNING

VERSION:

DWG FILE: 3009(EXI)100-300

DRAWN:

SCALE: 1:100

SIZE: A3

DATE: SEPT 2015



SOUTH ELEVATION





NORTH ELEVATION






ADJACENT PROPERTY

WEST ELEVATION

ADJACENT PROPERTY

 

2 magdalen mews  
back of 164 finchley road  
london  
NW3 5HB

tel:+44 (0)207 794 1625 fax:+44 (0) 207 794 0296  
info@as-studio.co.uk

PROJECT ADDRESS:  
9 MAREFIELD GARDENS,  
NW3 5SJ LONDON

CLIENT NAME:  
-

EXISTING WEST ELEVATION

DRAWING NO: 3009(EXI)203

PROJECT STAGE: PLANNING

VERSION:

DWG FILE: 3009(EXI)100-300


DRAWN:

SCALE: 1:100

SIZE: A3

DATE: SEPT 2015



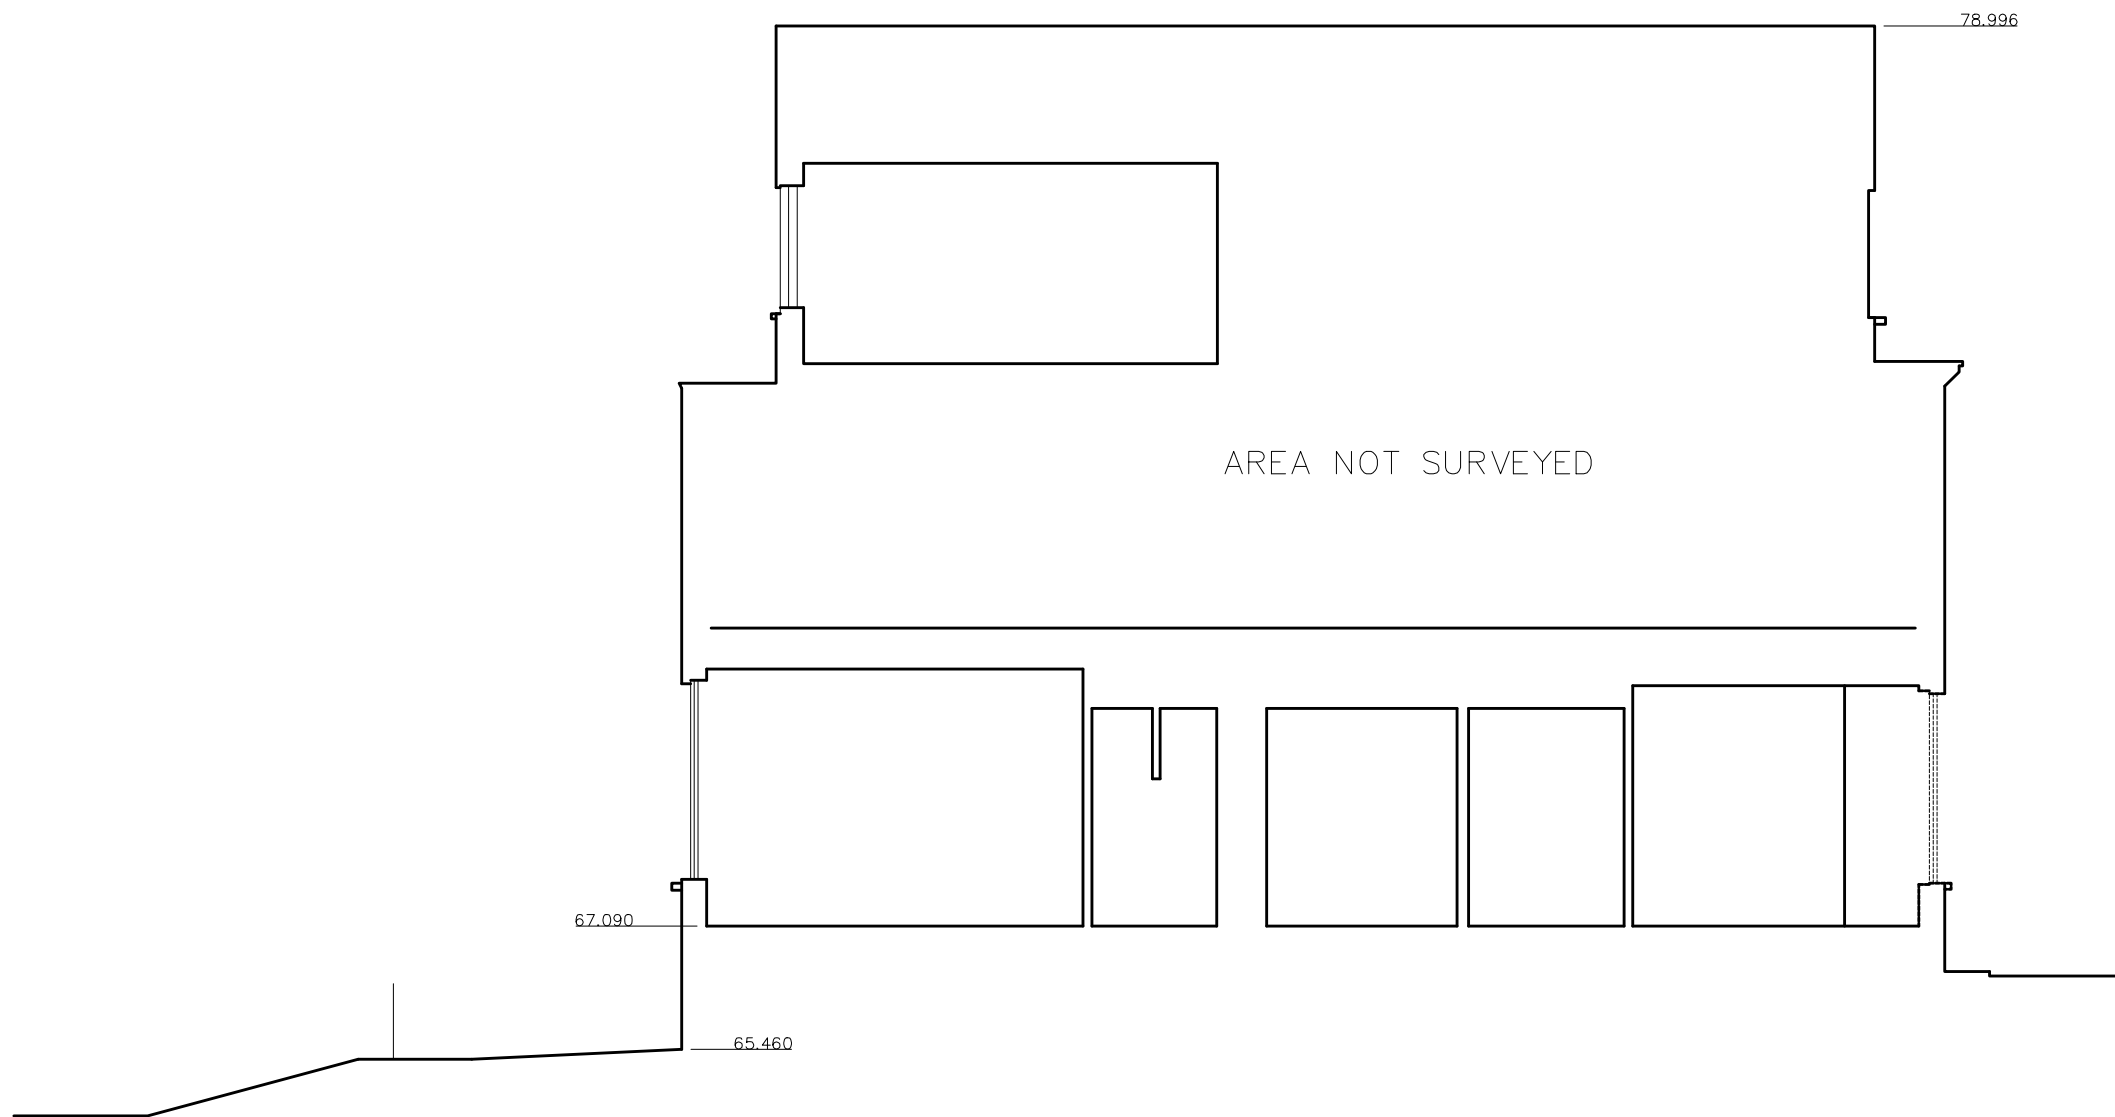

SECTION A-A



DATUM 2000



2 magdalen mews  
back of 164 finchley road  
london  
NW3 5HB

tel:+44 (0)207 794 1625 fax:+44 (0) 207 794 0296  
info@as-studio.co.uk

PROJECT ADDRESS:  
9 MAREFIELD GARDENS,  
NW3 5SJ LONDON

CLIENT NAME:  
-

EXISTING SECTION A-A

DRAWING NO: 3009(EXI)300

PROJECT STAGE: PLANNING

VERSION:


DWG FILE: 3009(EXI)100-300

DRAWN:

SCALE: 1:100

SIZE: A3

DATE: SEPT 2015

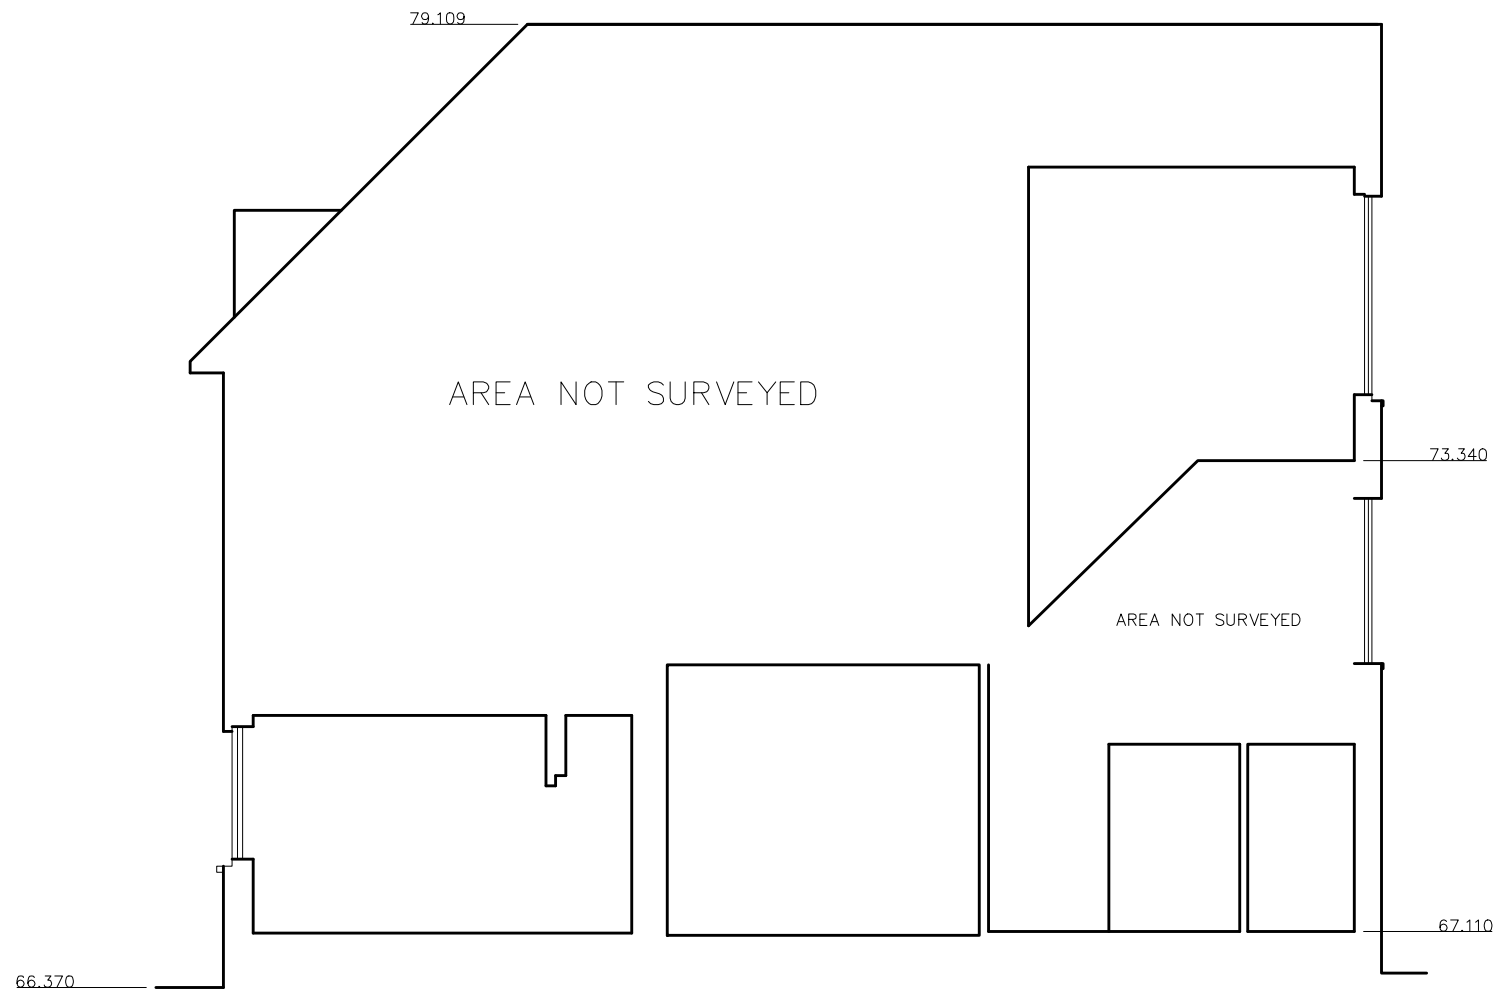

SECTION B-B

