


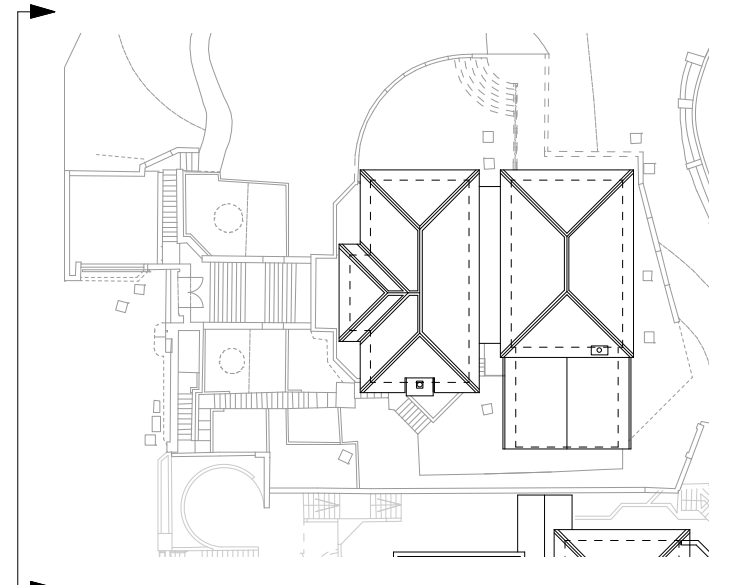


TO BE READ IN CONJUNCTION WITH STRUCTURAL
ENGINEER'S DRAWINGS.
REPORT ALL DISCREPANCIES PRIOR TO PROCEEDING.



New side extension in materials to match
the existing:
- Brickwork walls with light grey facing
bricks by W.H Collier
- Clay tile roof to match the existing
- Double glazed powder coated aluminum
sliding doors to front elevation (colour to
match the existing windows)

REV A 25/07/16
Minor amendment to annotations
REVISION DATE

Yeates Design LLP
74 Clerkenwell Road
London EC1M 5QA
tel: 020 7251 6667
www.yeatesdesign.co.uk

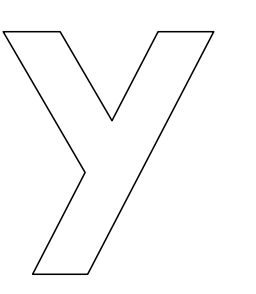

PROJECT : 4 HIGHFIELDS GROVE,
HIGHGATE, LONDON,
N6 6HN

DRAWING : PROPOSED FRONT ELEVATION
(WEST)

SCALE : 1:50 @ A1 1:100 @ A3

DATE : June 2016

DWG NO. 574/P/013 A DWN BY :

DRAWING STATUS : FOR TENDER ☐
FOR PLANNING ☒ FOR CONSTRUCTION ☐

INFORMATION CONTAINED IN THIS DRAWING IS THE SOLE
COPYRIGHT OF YEATES DESIGN LLP AND SHOULD NOT BE
REPRODUCED WITHOUT THEIR PERMISSION

4 Highfields Grove

5 Highfields Grove

0 0.5m 1m 2m