
DO NOT SCALE FROM THIS DRAWING
HOUSEHOLDER
PLANNING
APPLICATION

Ref: 2010/5870/P Date: 16-11-2010

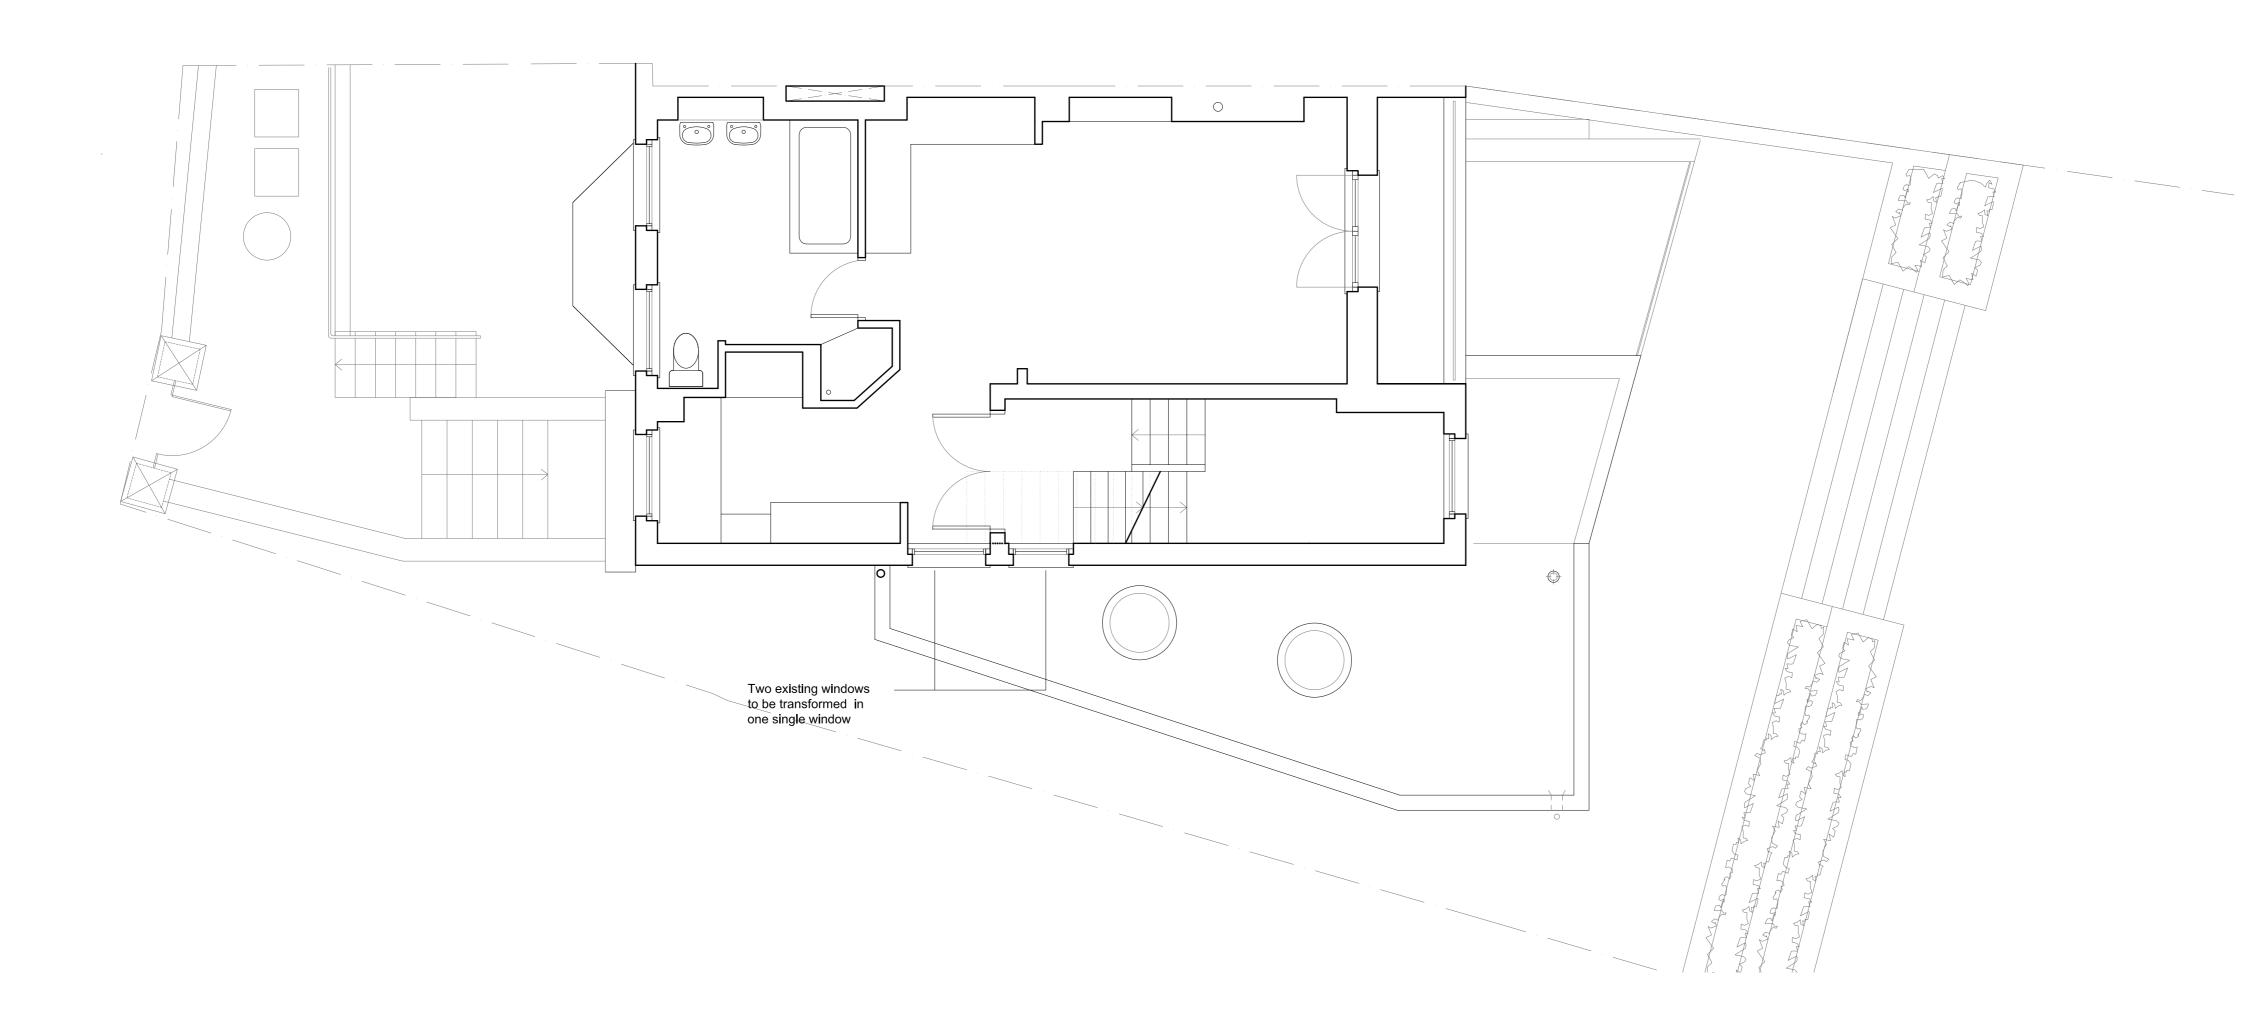



18 Charlotte Road London EC2A 3PB tel 020 7729 2474

JOB 105 South Hill Park NW3 2SP, LONDON

TITLE
EXISTING FIRST FLOOR PLAN

 DATE
 30.03.16

 SCALE
 1:50 @ A2

 DRAW BY
 AF

 DRAWING NO.
 SH105-PL-EX-03

TRES