


NOTES

DO NOT SCALE FROM THIS DRAWING

HOUSE HOLDER  
PLANNING  
APPLICATION

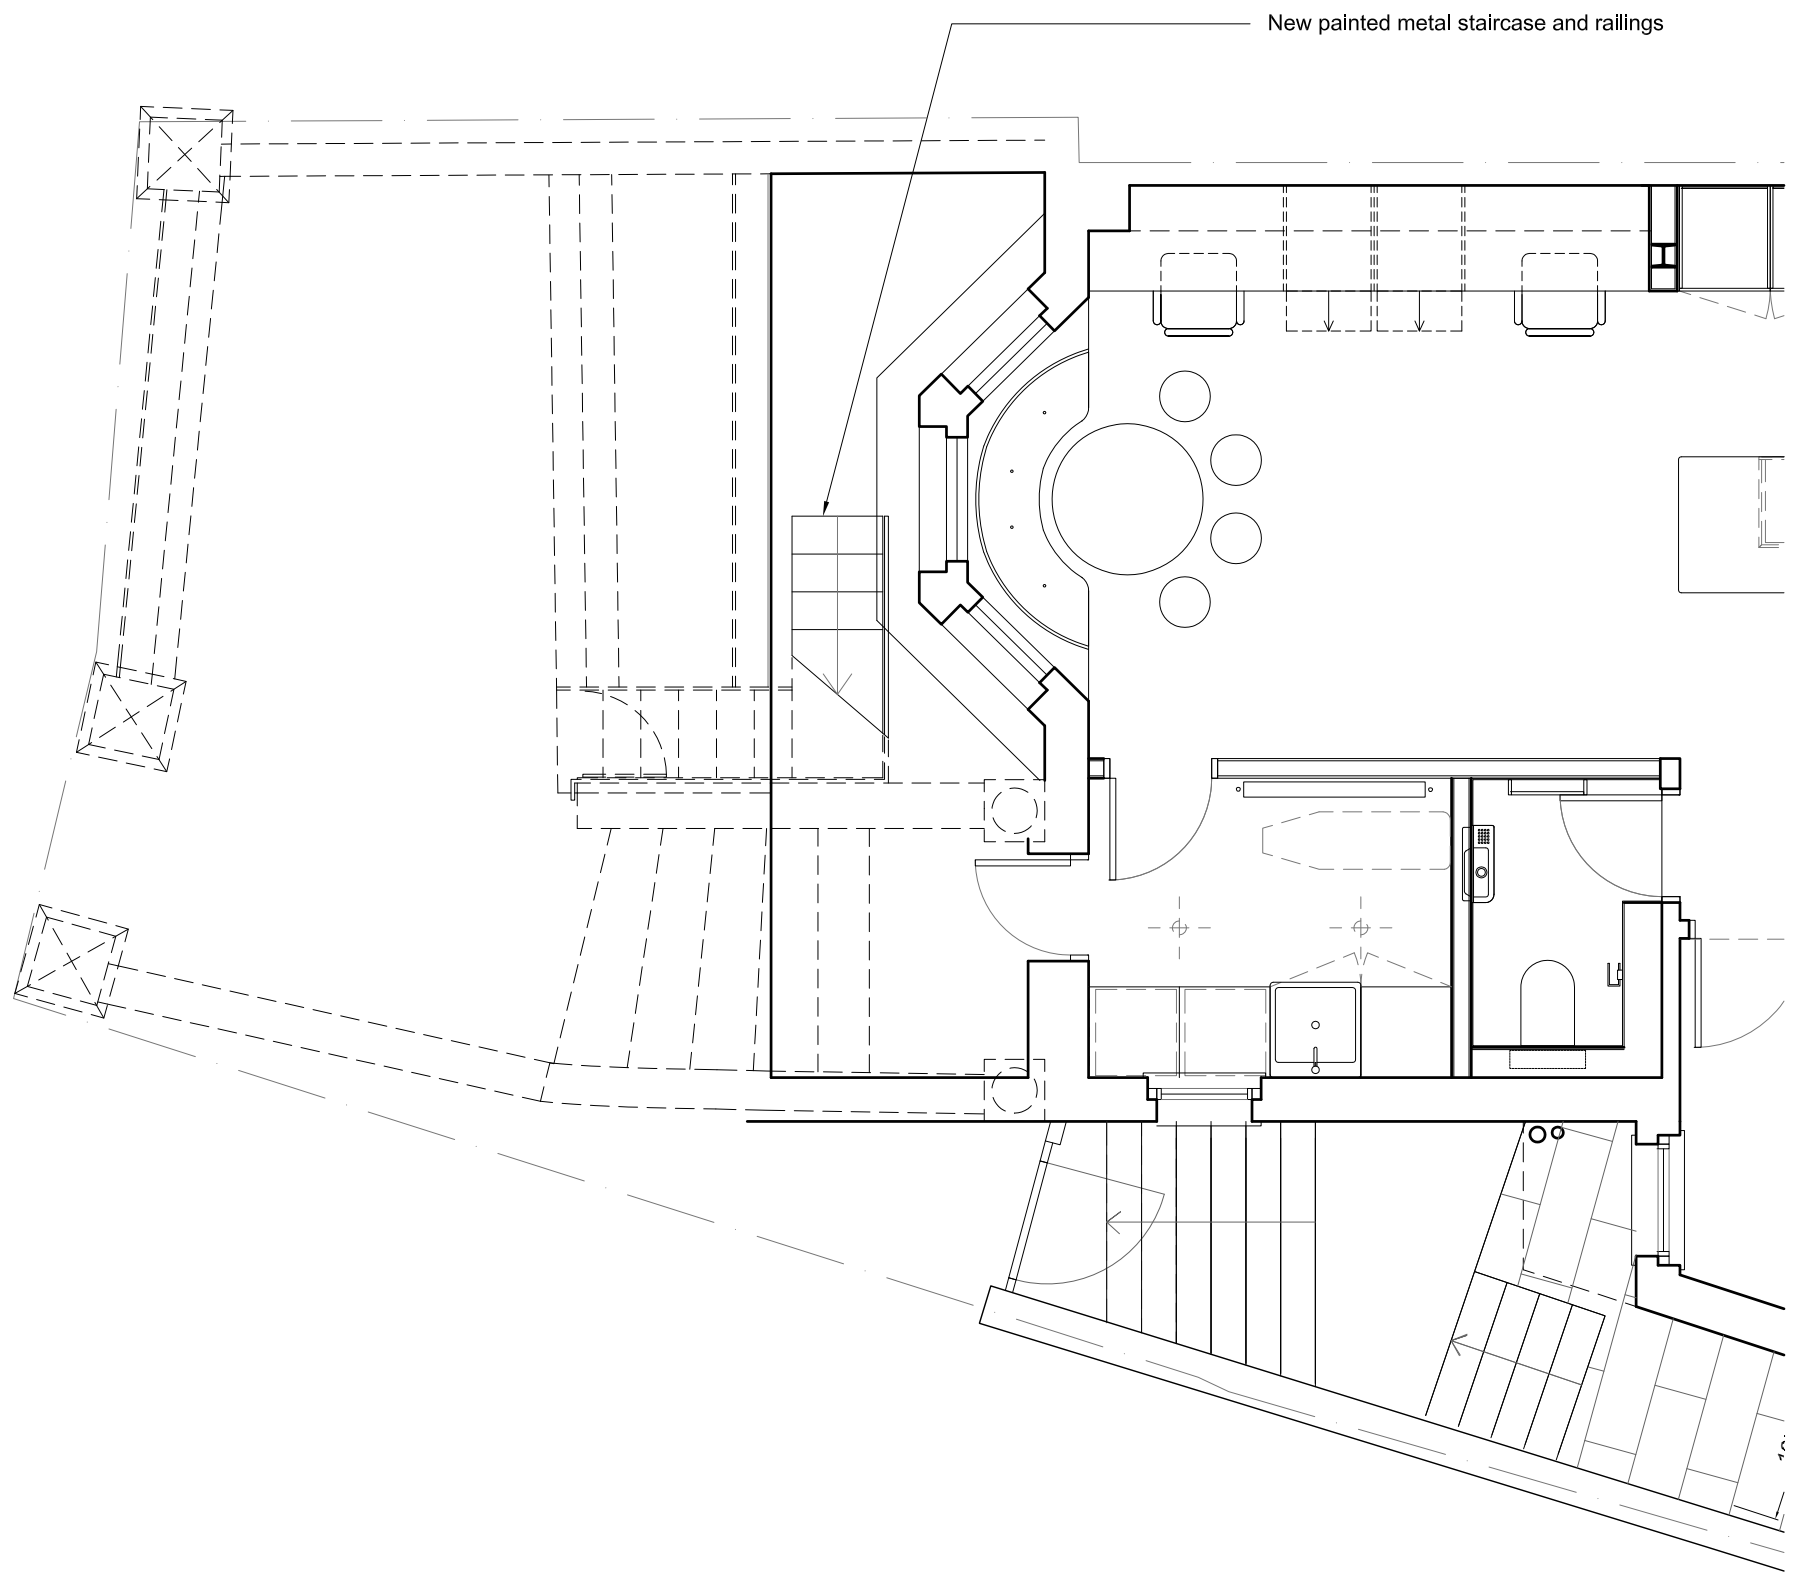

New painted metal staircase and railings

**Martin Evans**  
Architects ©

18 Charlotte Road  
London EC2A 3PB  
tel 020 7729 2474

**JOB**  
105 South Hill Park  
NW3 2SP, LONDON

**TITLE**  
PROPOSED LOWER GROUND  
FLOOR PLAN

<b>DATE</b>	30.03.16
<b>SCALE</b>	1:50 @ A3
<b>DRAW BY</b>	AF

**DRAWING NO.** SH105-PL-GA-01

