





FRONT ELEVATION

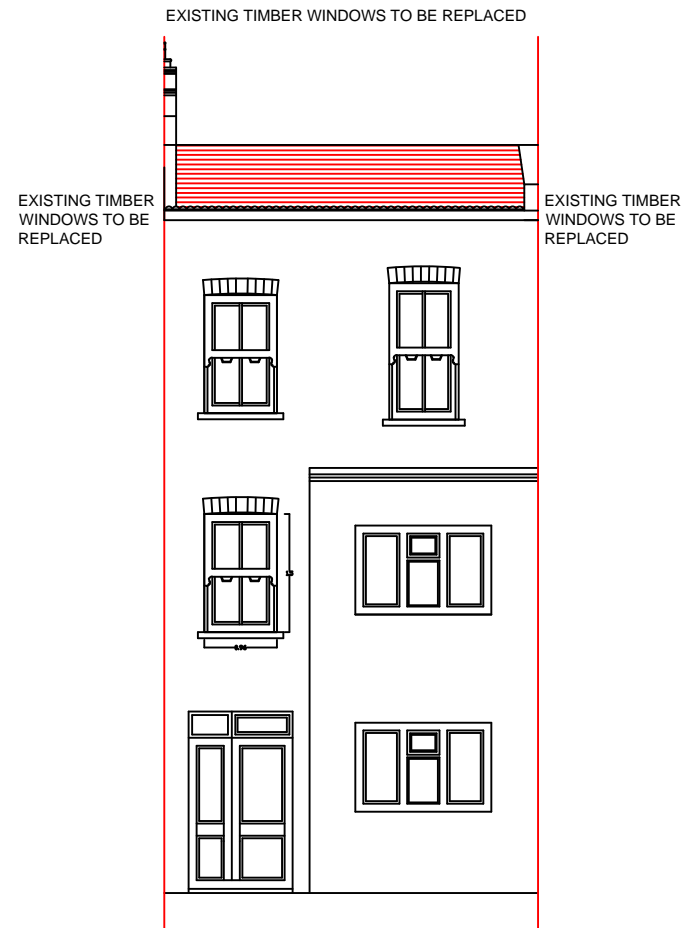


REAR ELEVATION

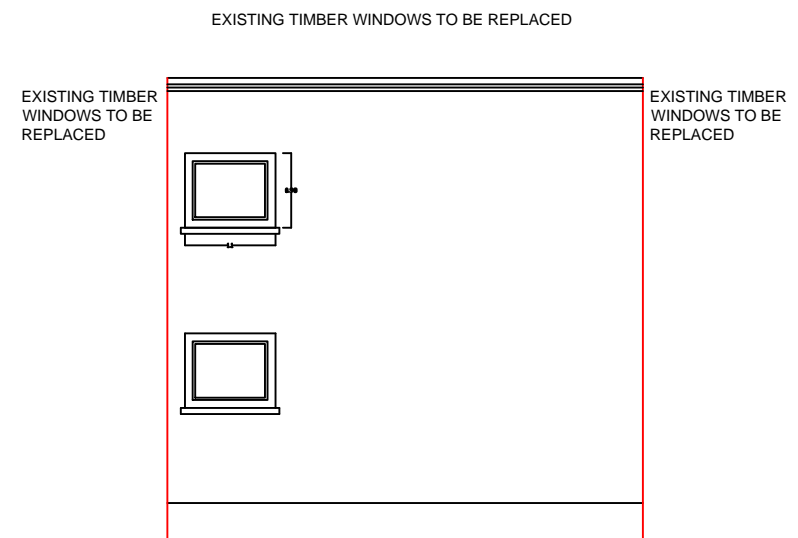

RIGHT SIDE ELEVATION

Notes:

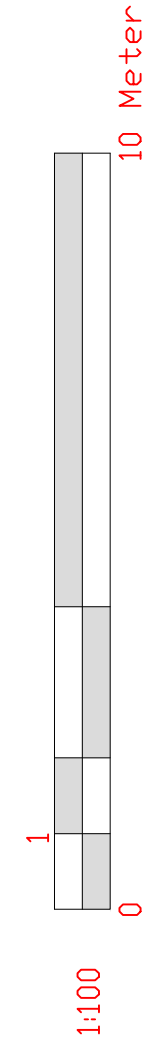

**WALKER MANAGEMENT**

EMPLOYER'S AGENTS & PROJECT MANAGERS  
 LION HOUSE, 242 BALLARDS LANE  
 LONDON N12 0EP  
 TEL: 020 8446 5537  
 E-MAIL: INFO@WALKERMANAGEMENT.CO.UK

TITLE EXISTING ELEVATIONS		
PROJECT 34 Gascony Avenue, NW6 4NA		
CLIENT CIRCLE 33 HOUSING / KIER		
SCALE: 1:100 CAD FILE: 2944 DATE: 22.07.16 DRAWN BY: SLP CHECKED:		
PROJECT NO. 2944	DRAWING NO. 2944/WM/02	REVISION