



1 Existing Rear Elevation

031 SCALE 1:100

Revisions		Date	By
NO			
A	Notes Revised	09-May-2016	CM

Client

13-17 Red Lion Square LLP

Stage

Planning Submission

HWO HWO Architects
407-8 ScreenWorks
22 Highbury Grove
London N5 2ER
T +44 (0)20 7566 0006
E info@hwo-architects.com

Job title



14-17 Red Lion Square
London, WC1R 4QH

Drawing title

Existing Elevation



Created by	Checked by	Scale	Date
CM	NK	1:100 @ A1	06-MAY-2016

Job	Stage	Drawing	Revision
431	- S2b -	031	A

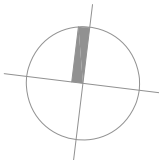 



1 Existing Lower Ground
010 SCALE 1:100

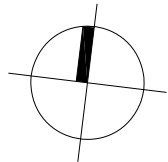 

ALL DIMENSIONS, SETTING OUT INFORMATION AND LEVELS MUST BE CHECKED ON SITE BEFORE ANY MATERIALS ARE ORDERED OR WORK COMMENCES ON SITE. COPYRIGHT HWO LTD.

NOTES

KEY:

- SVP: Soil Vent Pipe
- RWP: Rain Water Pipe

Revisions	No	Date	By
A	Notes Revised	09-May-2016	CM

Client
13-17 Red Lion Square LLP

Stage
Planning Submission

HWO HWO Architects
407-8 ScreenWorks
22 Highbury Grove
London N5 2ER
T +44 (0)20 7566 0006
E info@hwo-architects.com

Job title
**14-17 Red Lion Square
London, WC1R 4QH**

Drawing title
**Existing Floor Plans
Basement**

Created by	Checked by	Scale	Date
CM	NK	1:100 @ A1	06-MAY-2016

Job	Stage	Drawing	Revision
431	- S2b -	010	A

NOTES

KEY:


- SVP

- RWP: Rain Water Pipe



25 m

011	SCALE 1:100
-----	-------------

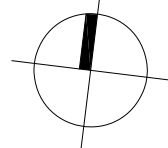


Job	Stage	Drawing	Revision
431	- S2b -	011	A

ALL DIMENSIONS, SETTING OUT INFORMATION AND LEVELS MUST BE CHECKED ON SITE BEFORE ANY MATERIALS ARE ORDERED OR WORK COMMENCES ON SITE. COPYRIGHT HWO LTD.



NOTES

KEY:

- SVP: Soil Vent Pipe
- RWP: Rain Water Pipe

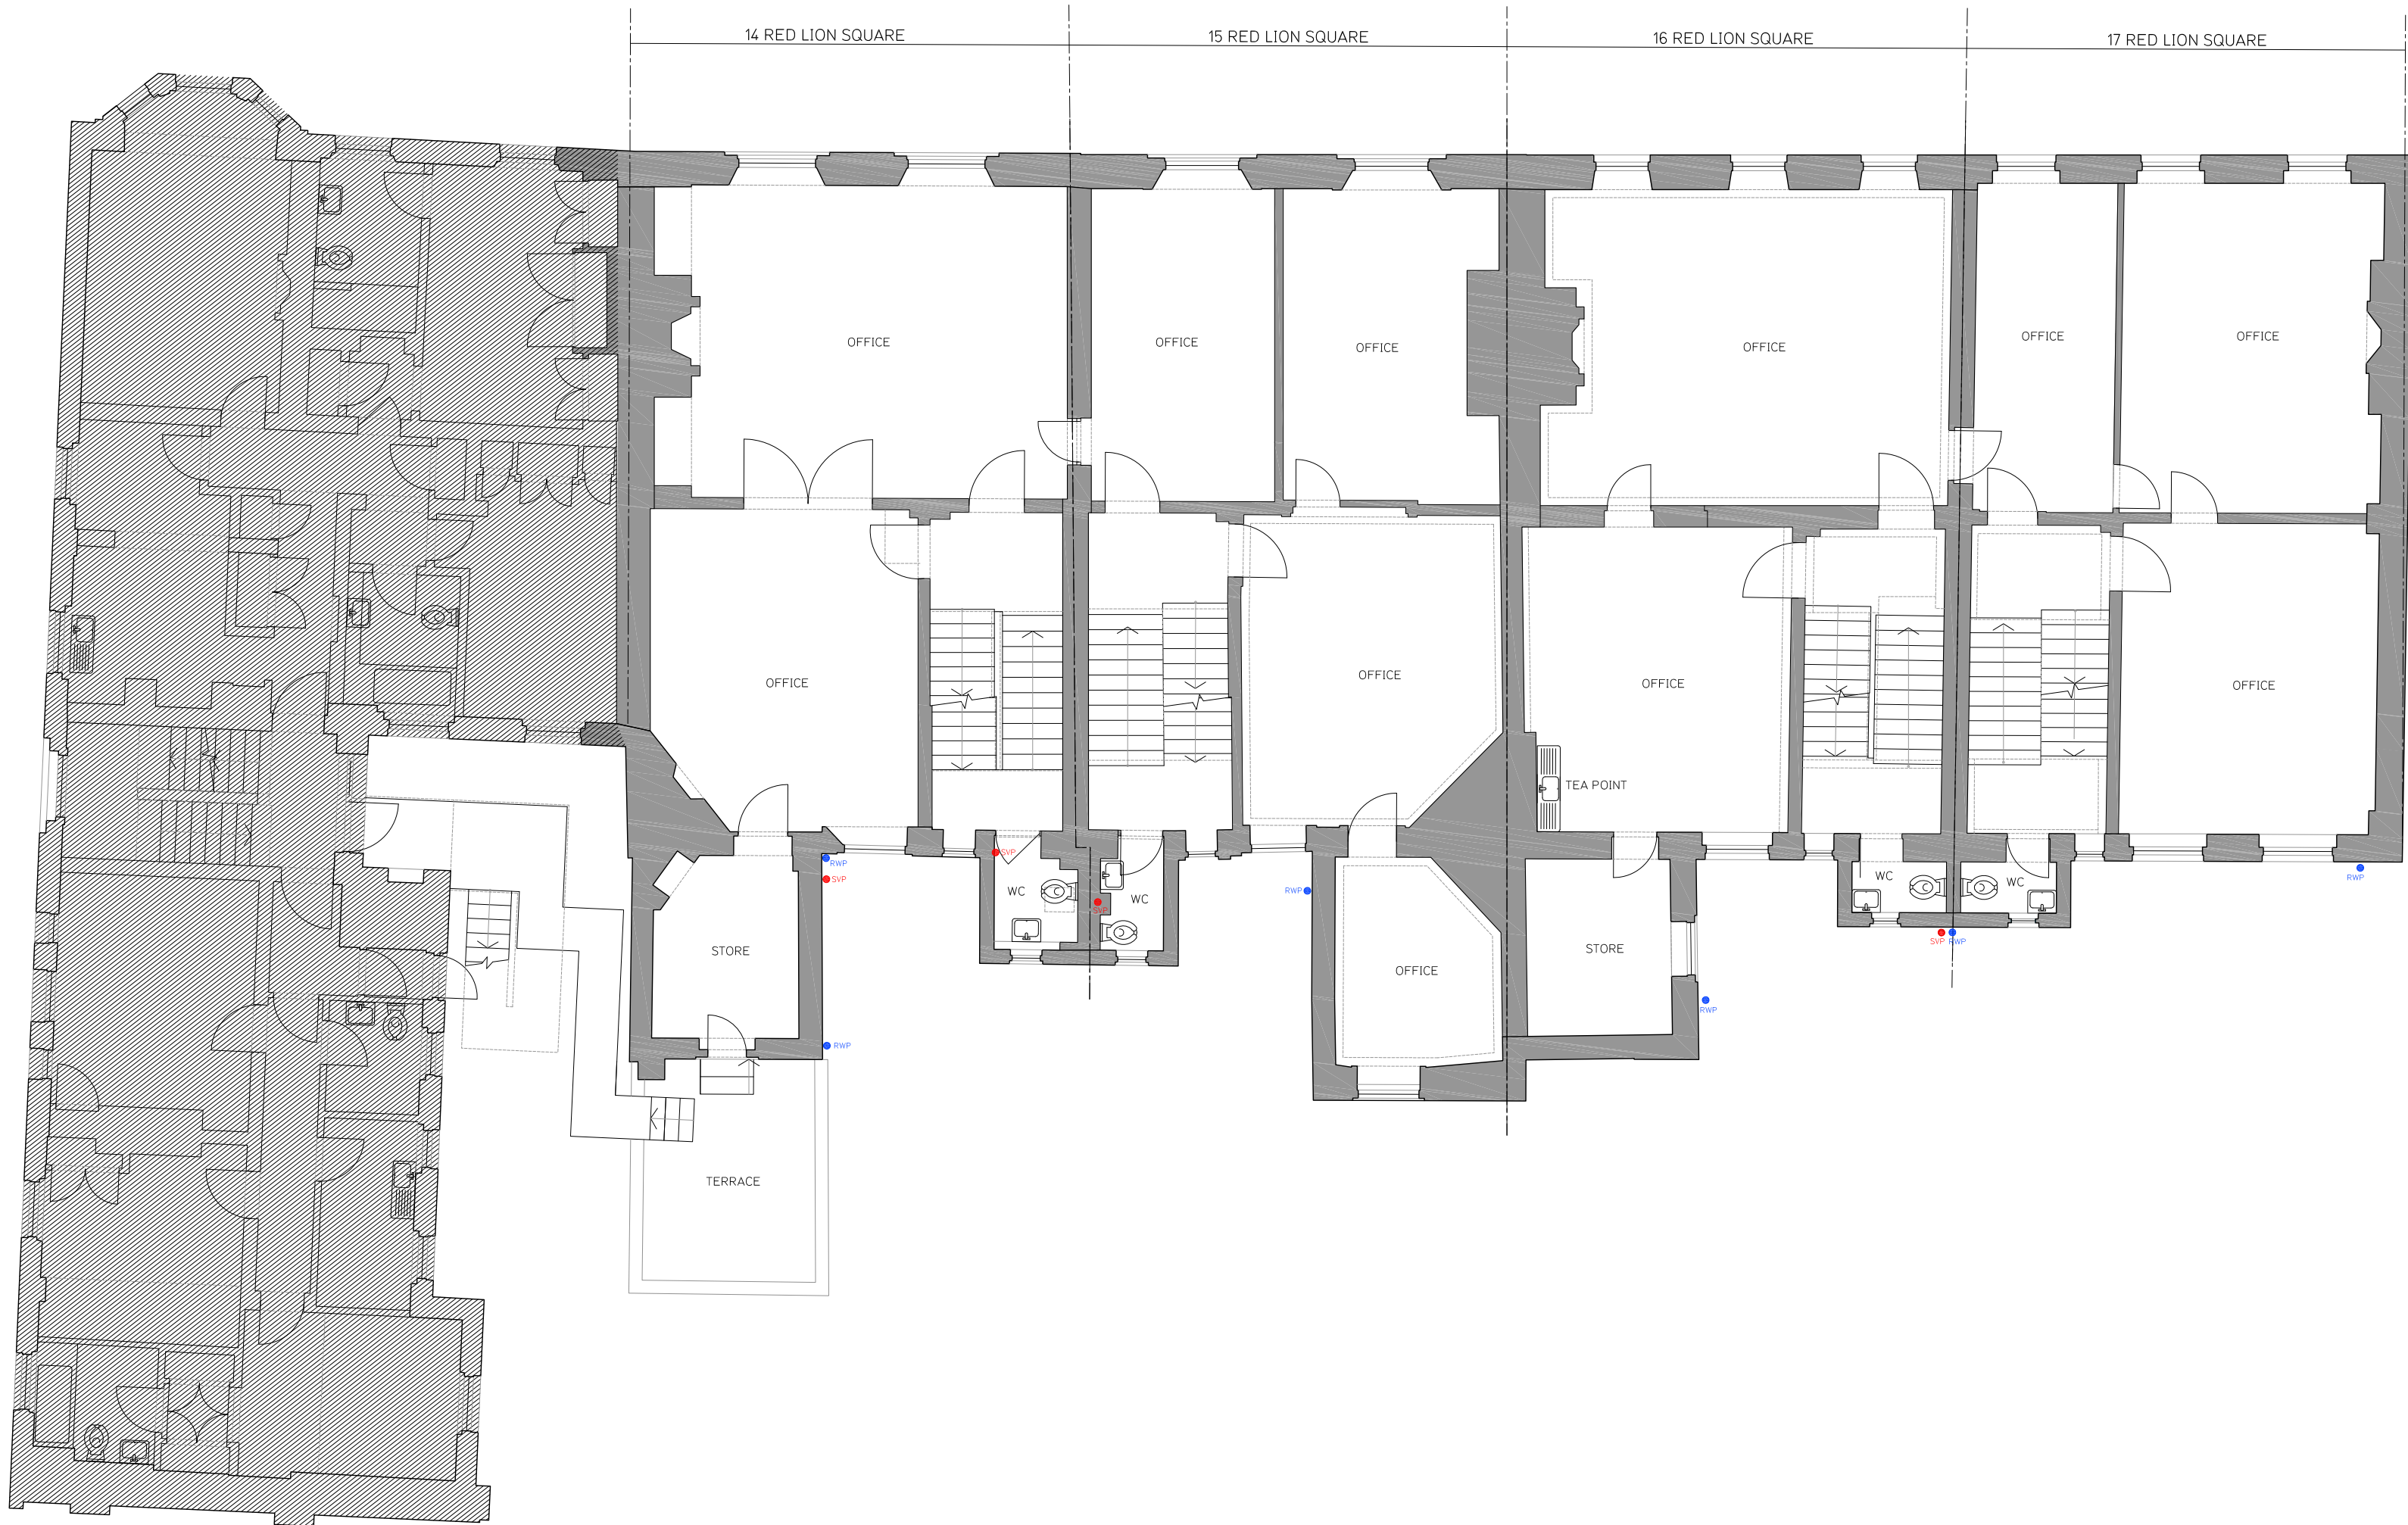

1 Existing First Floor
012 SCALE 1:100

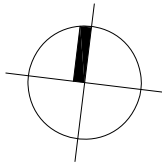 

Revisions		
NO	Date	By
A	Notes Revised	09-May-2016 CM

Client
13-17 Red Lion Square LLP

Stage
Planning Submission

HWO HWO Architects
407-8 ScreenWorks
22 Highbury Grove
London N5 2ER
T +44 (0)20 7566 0006
E info@hwo-architects.com

Job title
**14-17 Red Lion Square
London, WC1R 4QH**

Drawing title
**Existing Floor Plans
First Floor**

Created by	Checked by	Scale	Date
CM	NK	1:100@ A1	06-MAY-2016


Job	Stage	Drawing	Revision
431	- S2b -	012	A

ALL DIMENSIONS, SETTING OUT INFORMATION AND LEVELS MUST BE CHECKED ON SITE BEFORE ANY MATERIALS ARE ORDERED OR WORK COMMENCES ON SITE. COPYRIGHT HWO LTD.



NOTES

KEY:

- SVP: Soil Vent Pipe
- RWP: Rain Water Pipe

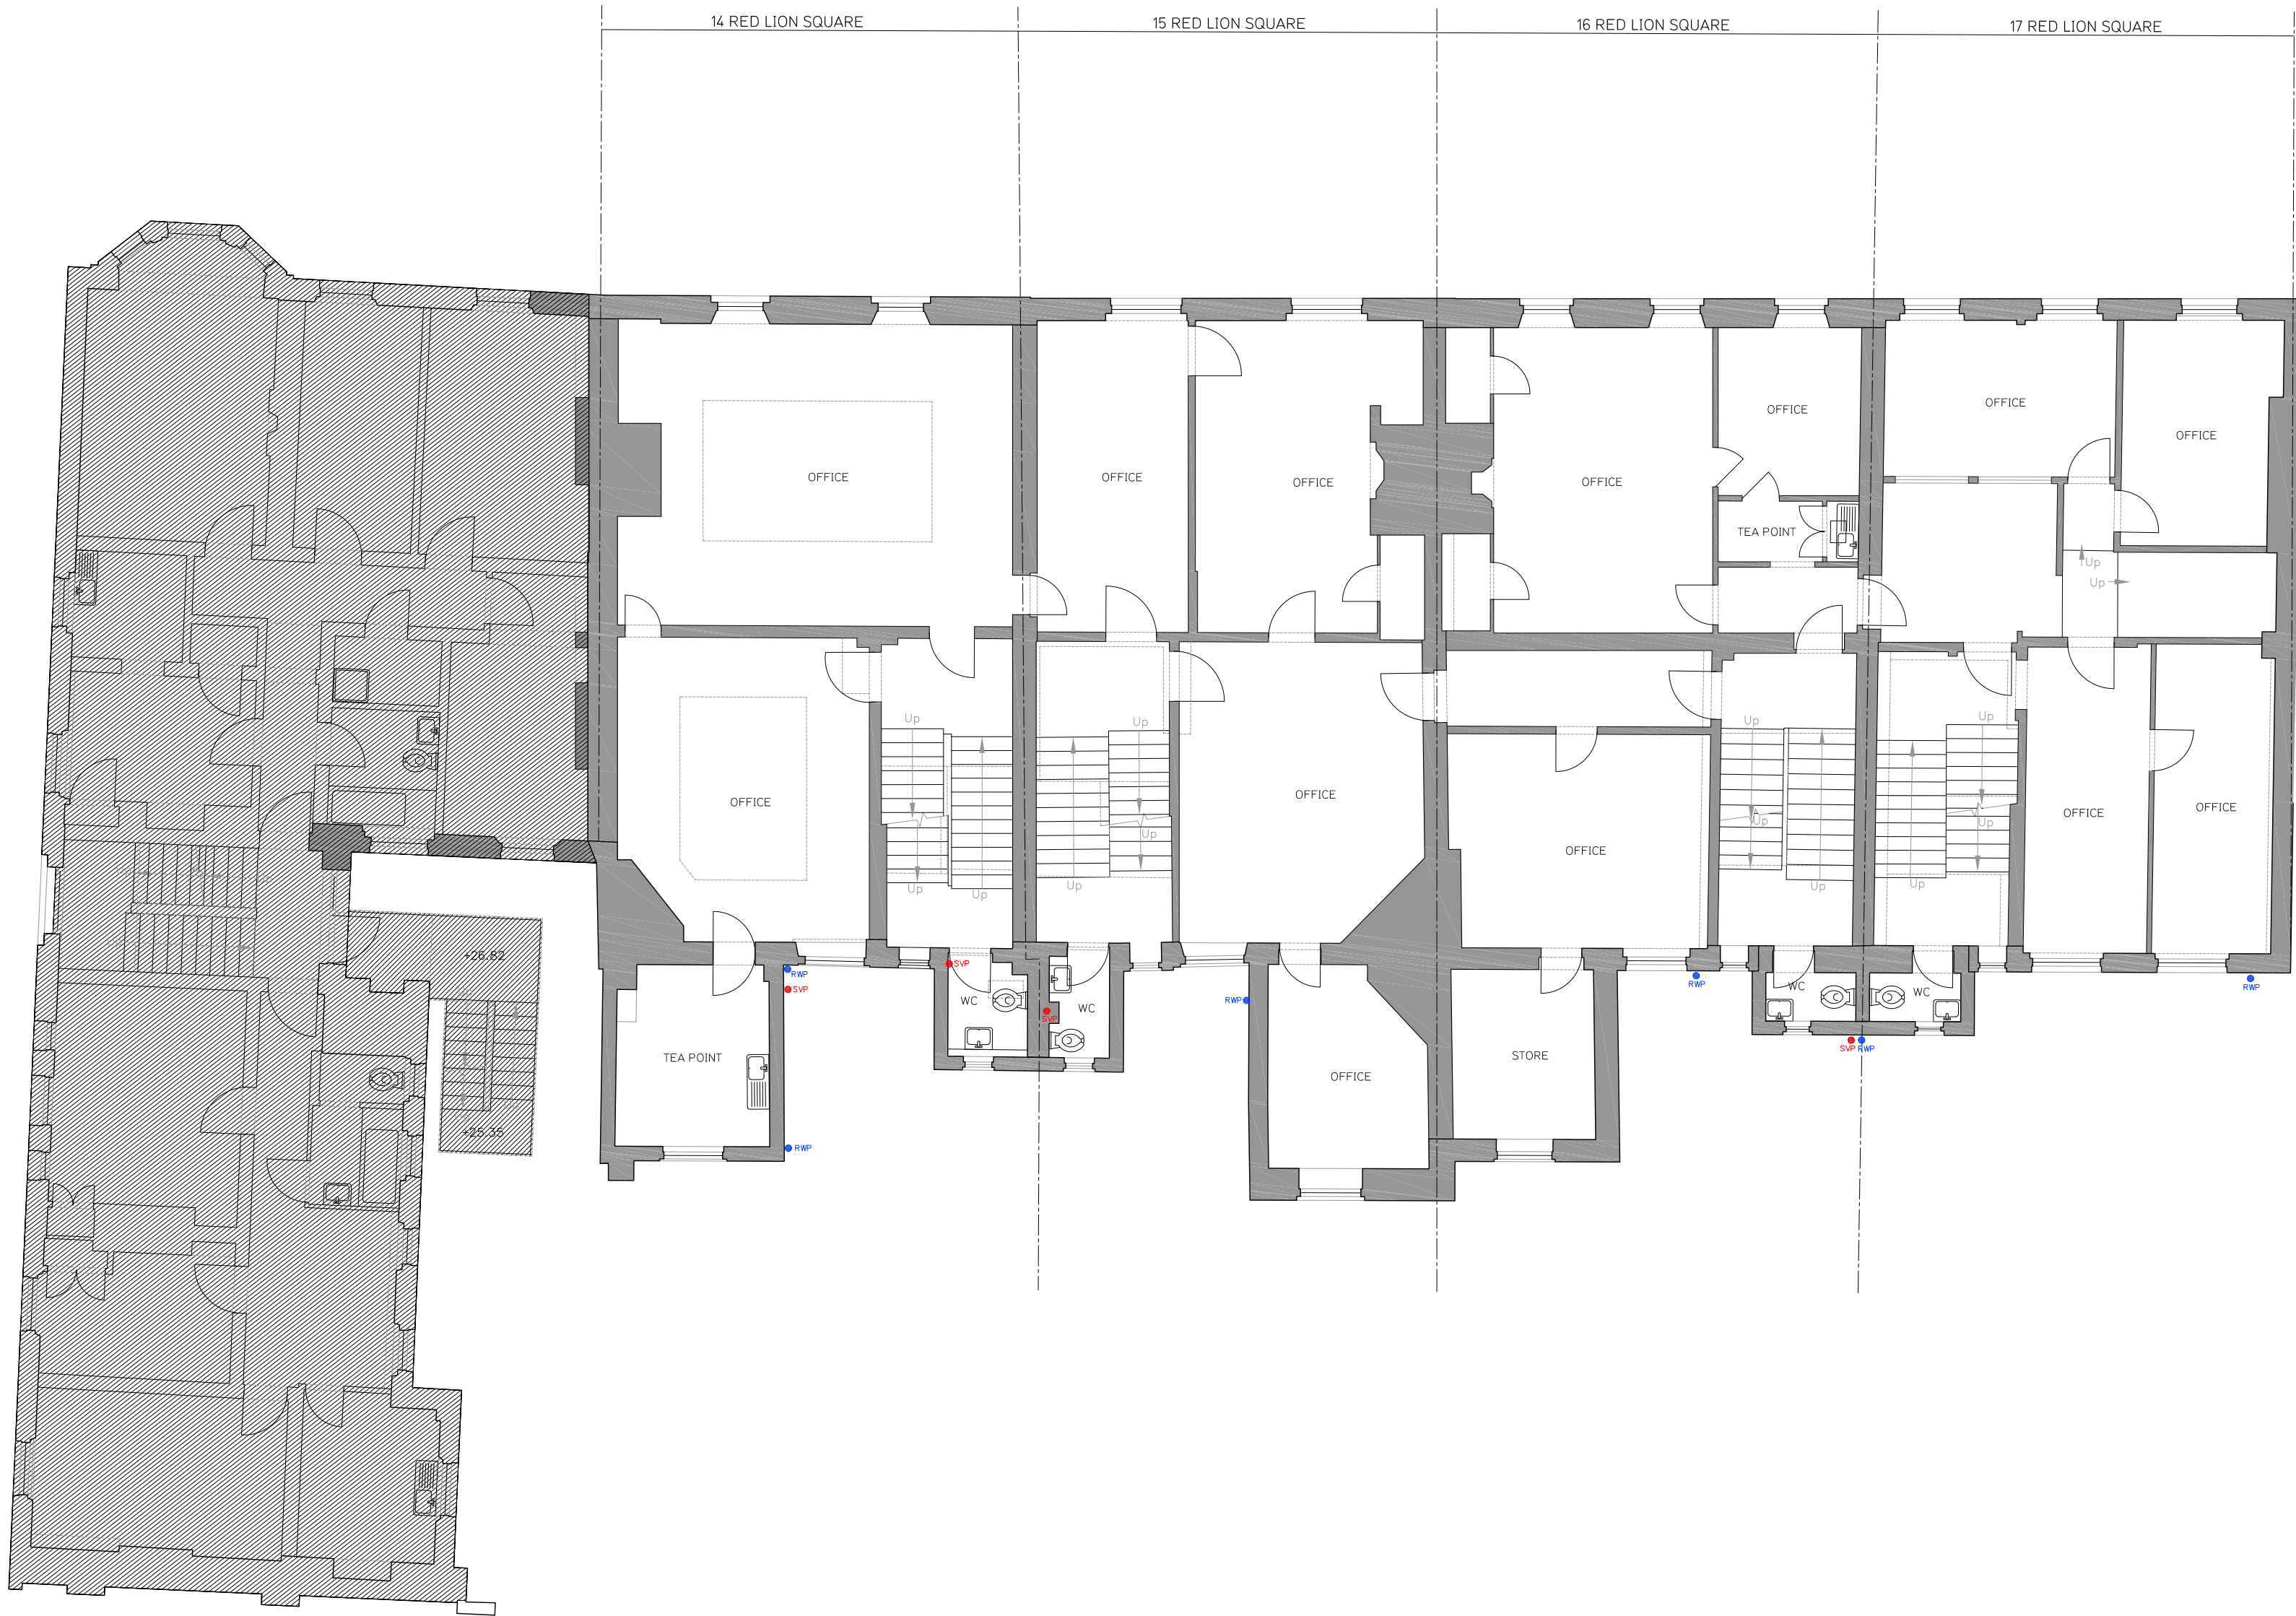

1 Existing Second Floor
013 SCALE 1:100

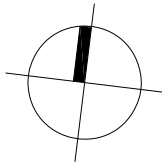 

Revisions No	Date	By
A	09-May-2016	CM

Client
13-17 Red Lion Square LLP

Stage
Planning Submission

HWO HWO Architects
407-8 ScreenWorks
22 Highbury Grove
London N5 2ER
T +44 (0)20 7566 0006
E info@hwo-architects.com

Job title
14-17 Red Lion Square
London, WC1R 4QH



Drawing title
Existing Floor Plans
Second Floor

Created by	Checked by	Scale	Date
CM	NK	1:100 @ A1	06-MAY-2016

Job	Stage	Drawing	Revision
431	- S2b -	013	A



1 Existing Third Floor
014 SCALE 1:100

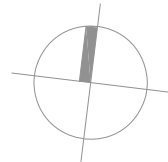 

ALL DIMENSIONS, SETTING OUT INFORMATION AND LEVELS MUST BE CHECKED ON SITE BEFORE ANY MATERIALS ARE ORDERED OR WORK COMMENCES ON SITE. COPYRIGHT HWO LTD.

NOTES

KEY:

- SVP: Soil Vent Pipe
- RWP: Rain Water Pipe

Revisions	Date	By
No		
A Notes Revised	09-May-2016	CM

Client
13-17 Red Lion Square LLP

Stage
Planning Submission

HWO HWO Architects
407-8 ScreenWorks
22 Highbury Grove
London N5 2ER
T +44 (0)20 7566 0006
E info@hwo-architects.com

Job title
14-17 Red Lion Square
London, WC1R 4QH

Drawing title
Existing Floor Plans
Third Floor

Created by	Checked by	Scale	Date
CM	NK	1:100 @ A1	06-MAY-2016


Job	Stage	Drawing	Revision
431	- S2b -	014	A

ALL DIMENSIONS, SETTING OUT INFORMATION AND LEVELS MUST BE CHECKED ON SITE BEFORE ANY MATERIALS ARE ORDERED OR WORK COMMENCES ON SITE. COPYRIGHT HWO LTD.

NOTES



KEY:

- SVP: Soil Vent Pipe
- RWP: Rain Water Pipe

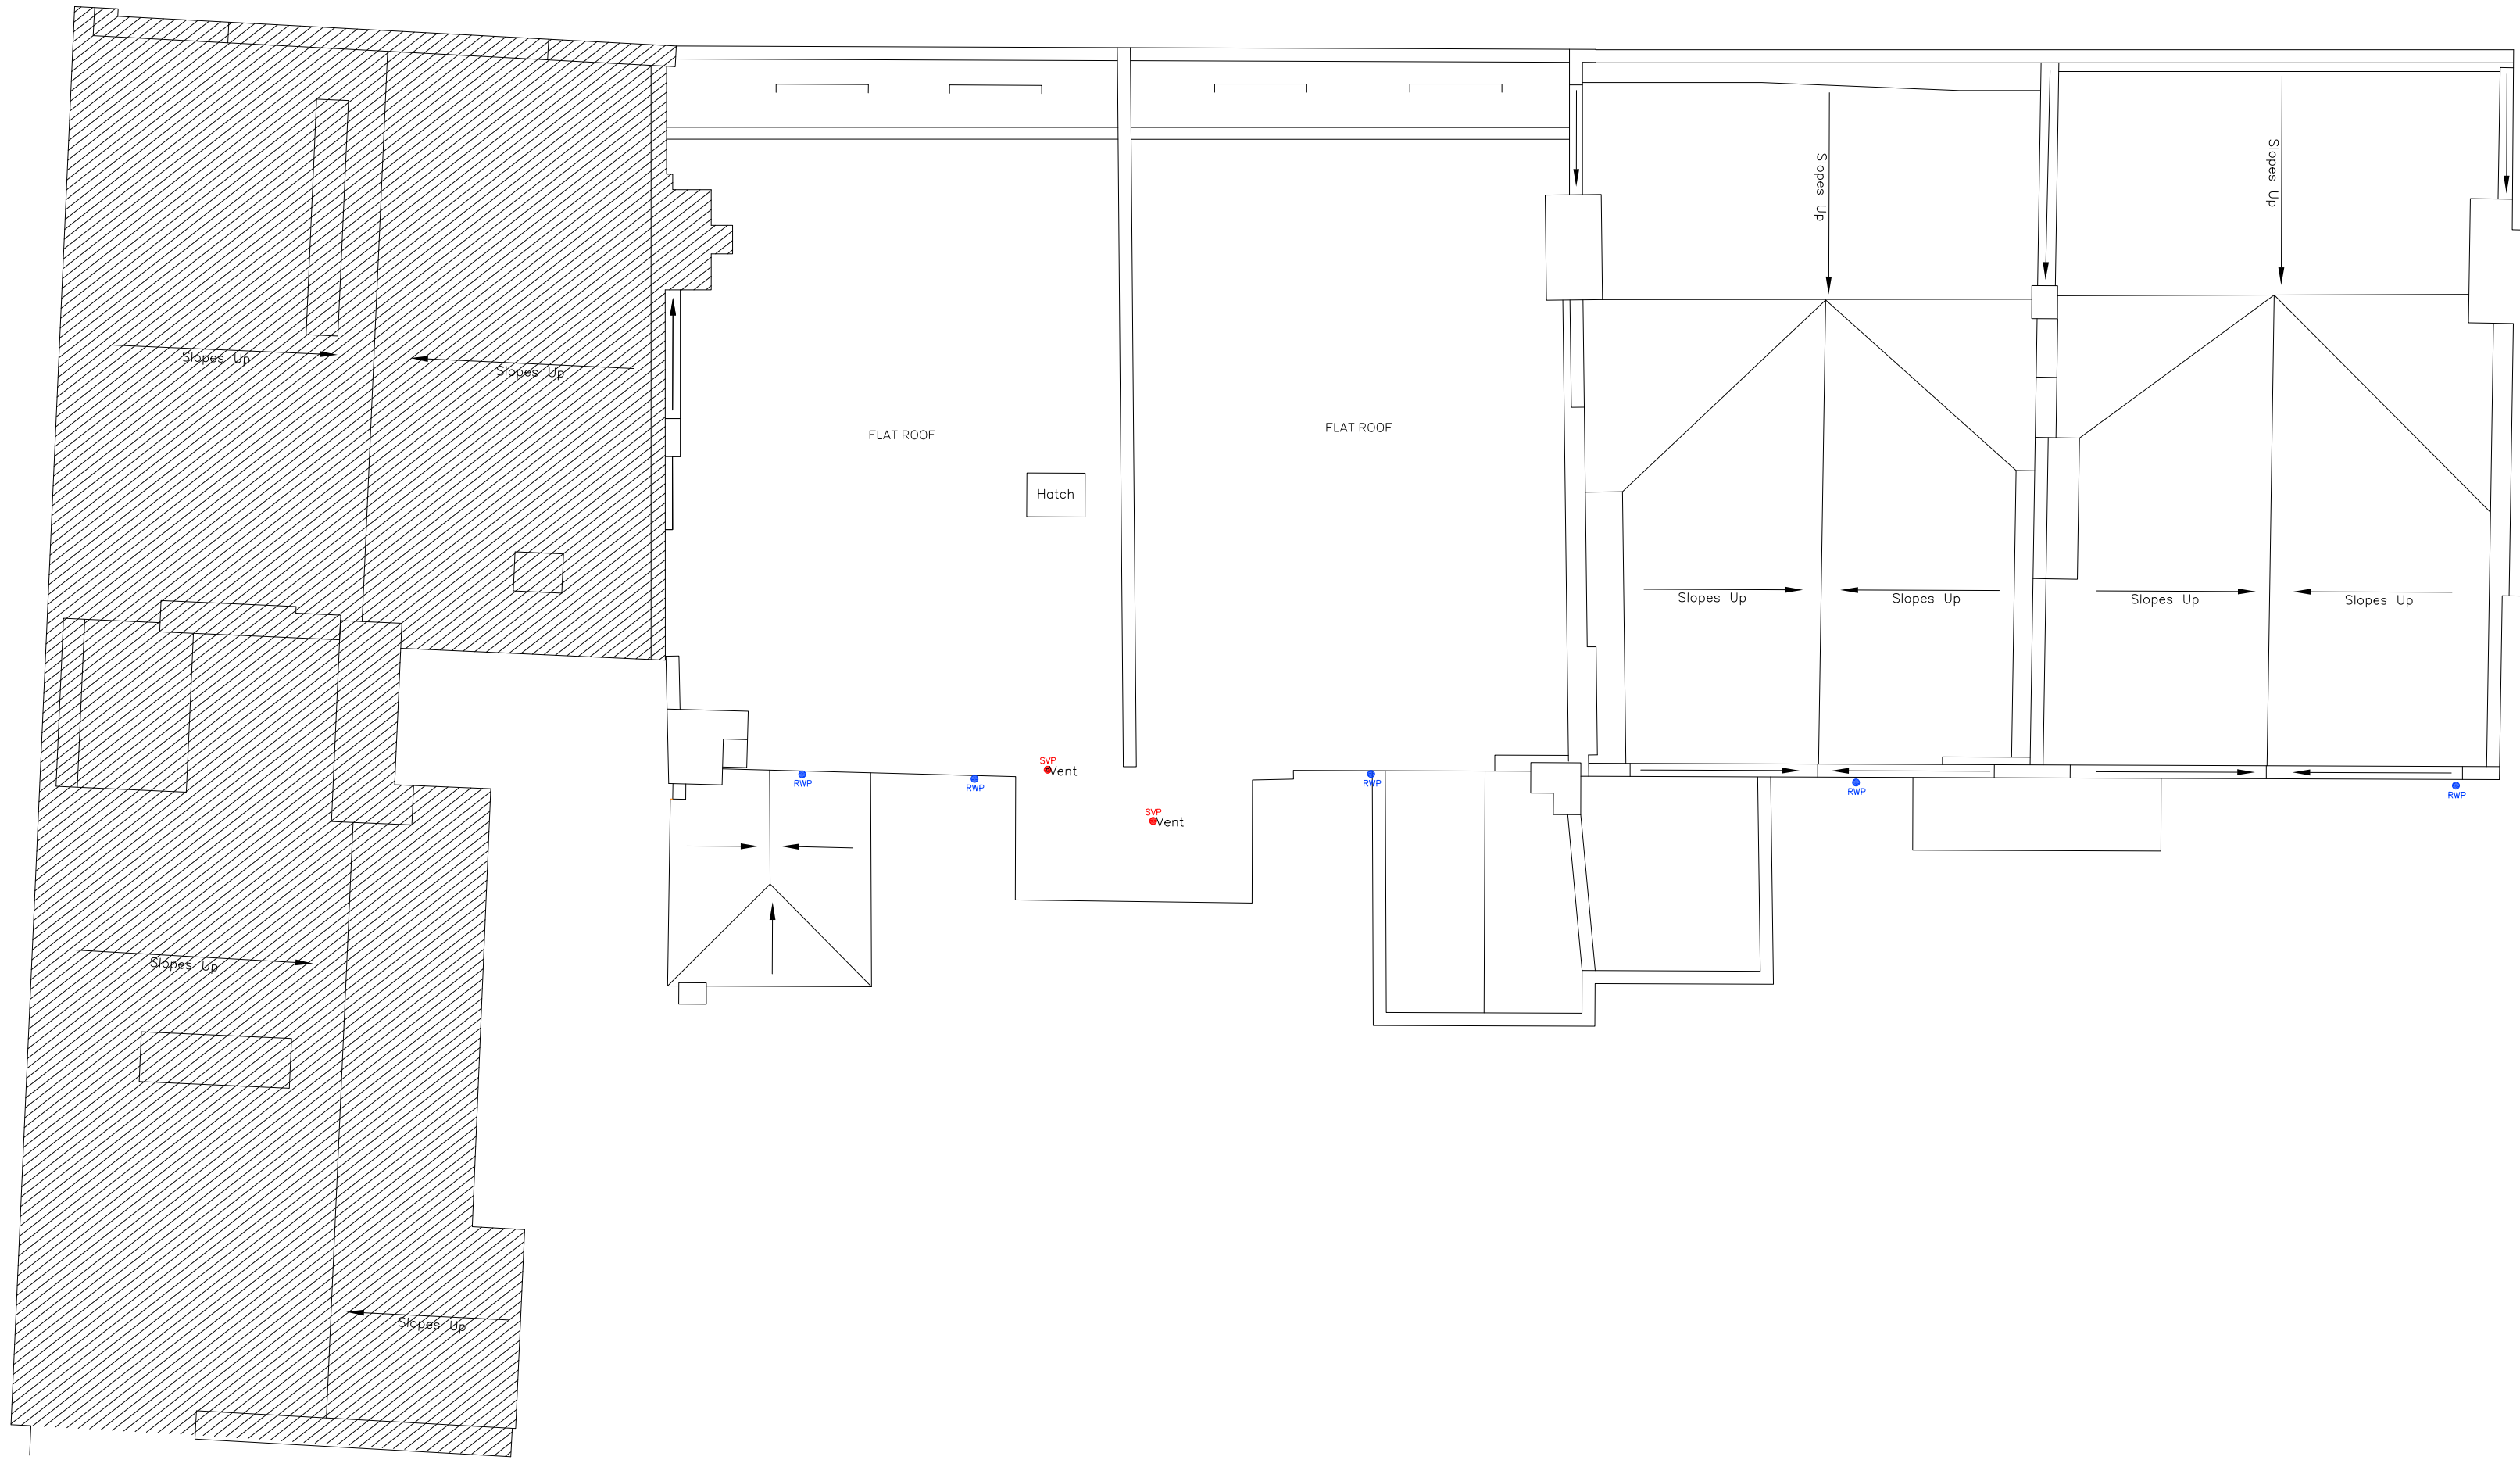

1 Existing Roof Plan

015 SCALE 1:100

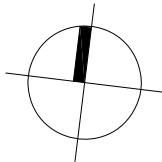 

Revisions		
NO	Date	By
A	Notes Revised	09-May-2016 CM

Client

13-17 Red Lion Square LLP

Stage

Planning Submission

HWO HWO Architects
407-8 ScreenWorks
22 Highbury Grove
London N5 2ER
T +44 (0)20 7566 0006
E info@hwo-architects.com

Job title


14-17 Red Lion Square
London, WC1R 4QH

Drawing title

Existing Floor Plans
Roof Plan

Created by	Checked by	Scale	Date
CM	NK	1:100 @ A1	06-MAY-2016

Job	Stage	Drawing	Revision
431	- S2b -	015	A

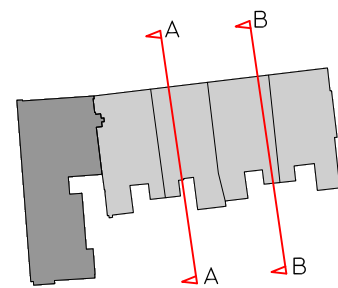


LOCATION PLAN


SCALE 1/1,000

ALL DIMENSIONS, SETTING OUT INFORMATION AND LEVELS MUST BE CHECKED ON SITE BEFORE ANY MATERIALS ARE ORDERED OR WORK COMMENCES ON SITE. COPYRIGHT HWO LTD.



NOTES

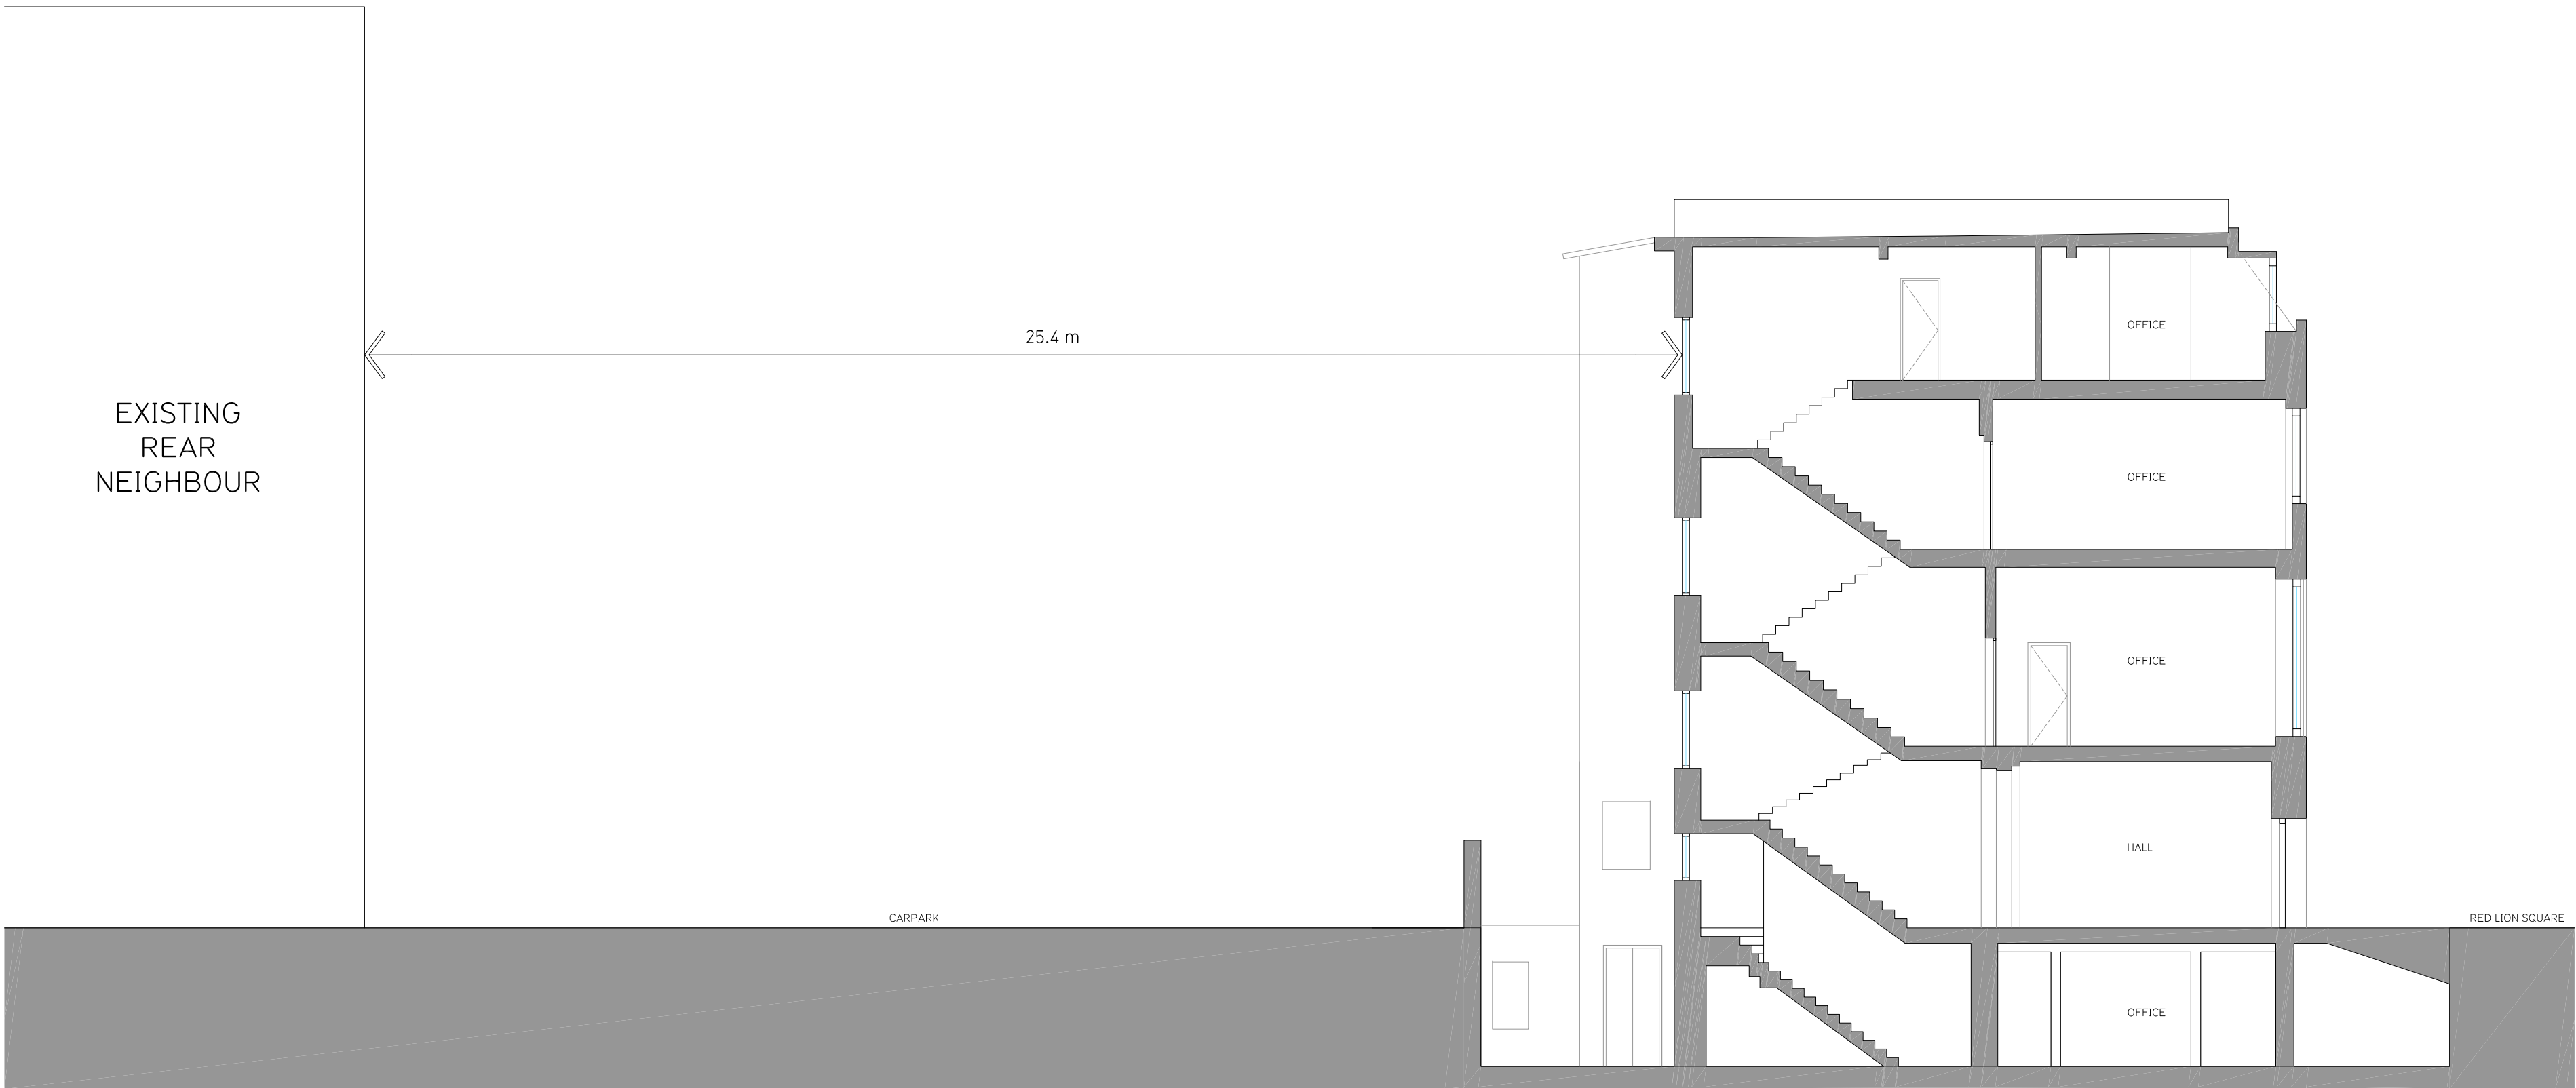

1 Existing Section AA'
020 SCALE 1:100

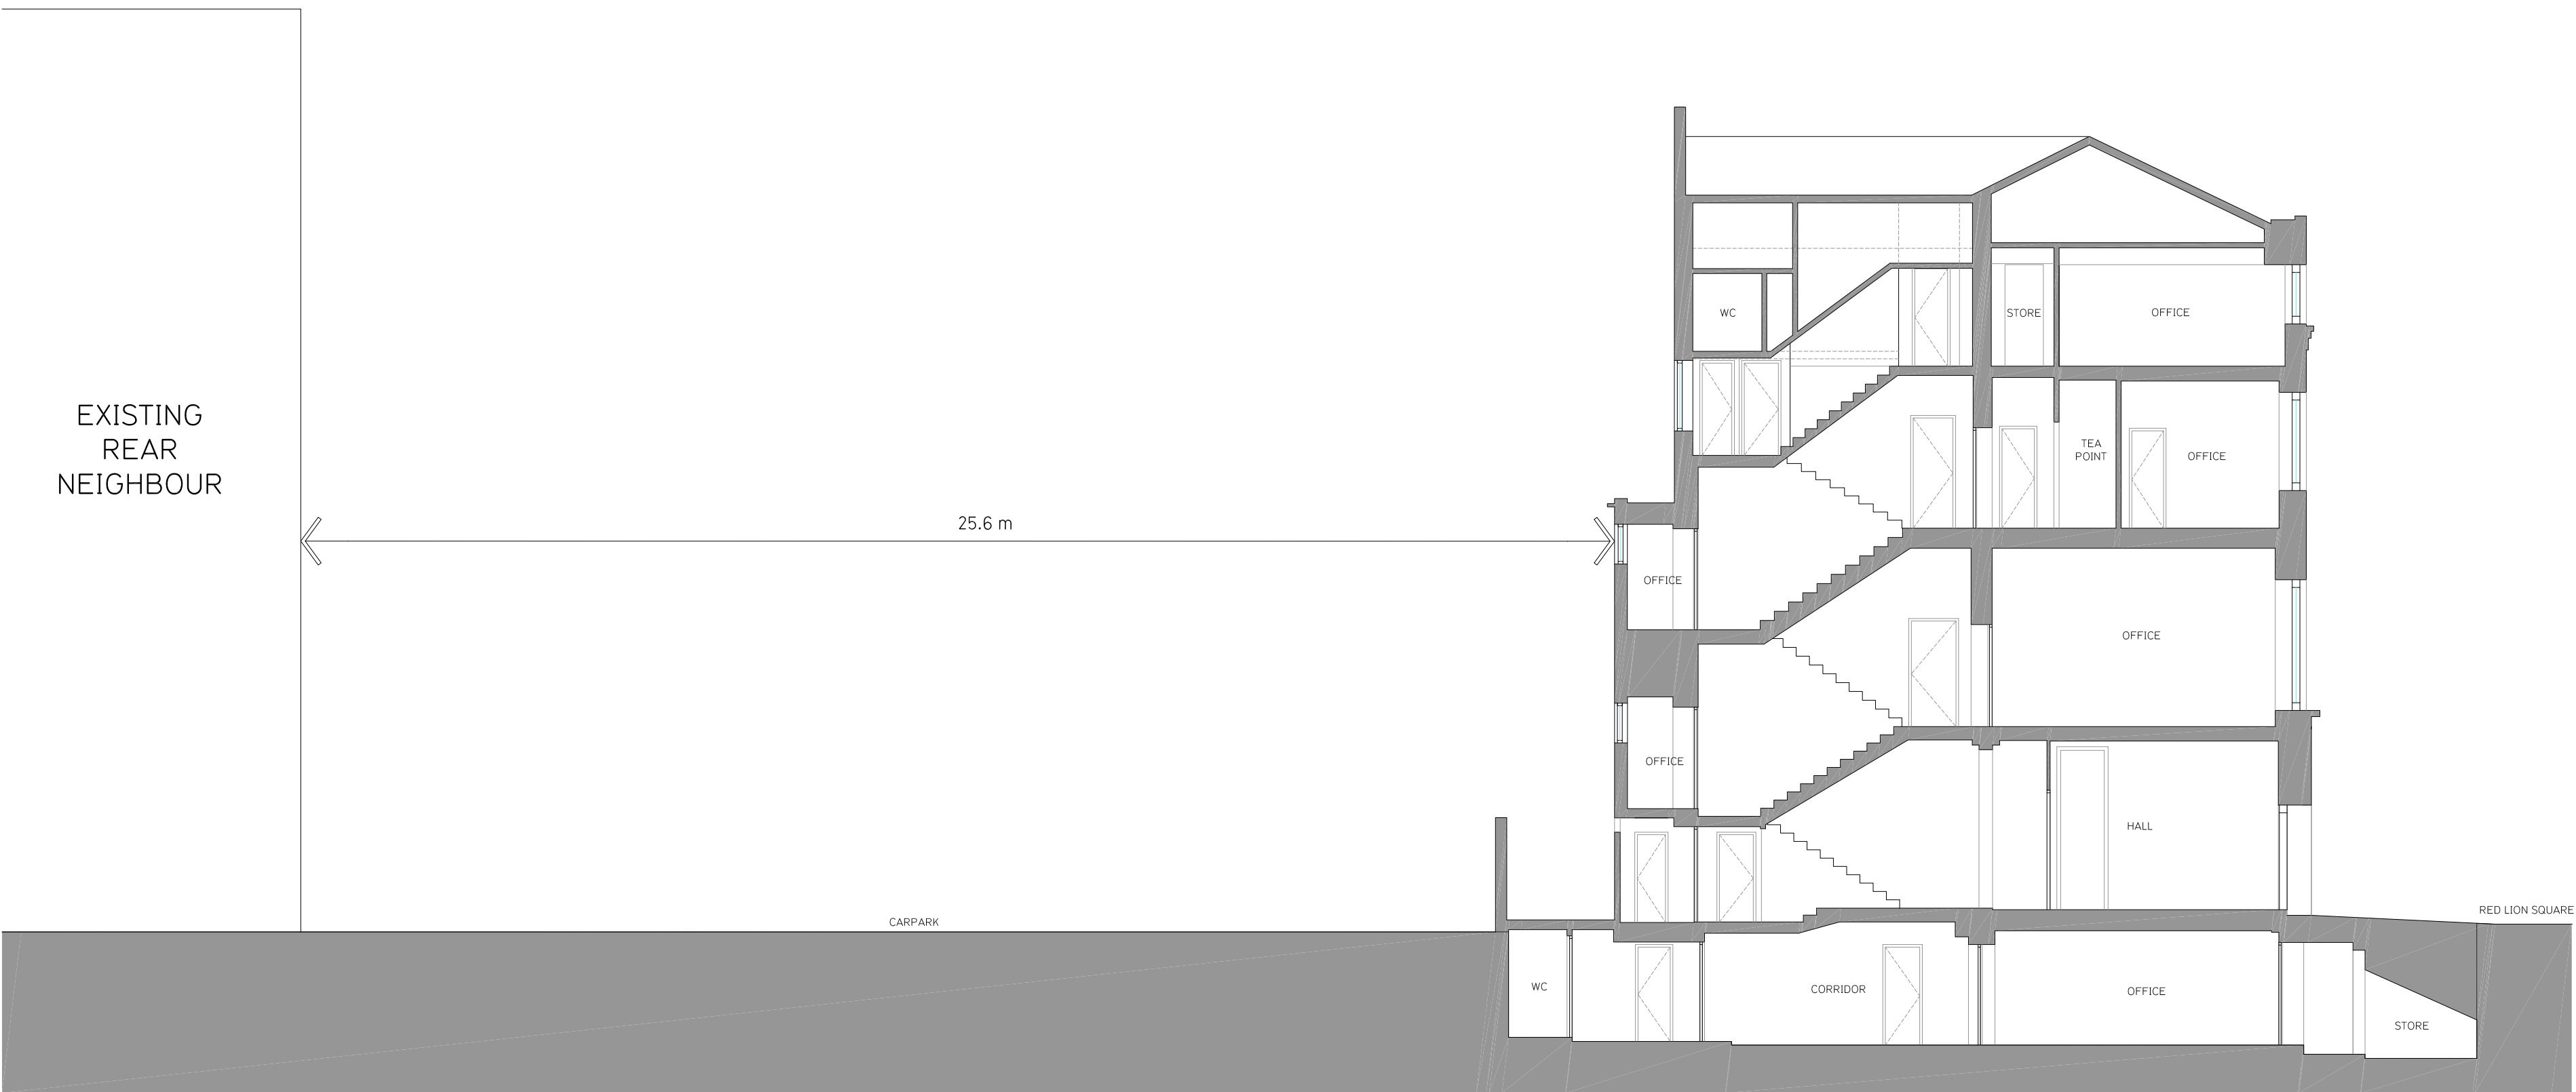

2 Existing Section BB'
020 SCALE 1:100

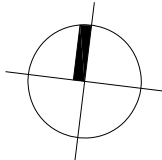 

Revisions No	Date	By
--------------	------	----

Client
13-17 Red Lion Square LLP

Stage
Planning Submission


HWO HWO Architects
407-8 ScreenWorks
22 Highbury Grove
London N5 2ER
T +44 (0)20 7566 0006
E info@hwo-architects.com

Job title
14-17 Red Lion Square
London, WC1R 4QH

Drawing title
Existing Sections

Created by	Checked by	Scale	Date
CM	NK	1:100 @ A1	06-MAY-2016

Job	Stage	Drawing	Revision
431	- S2b -	020	

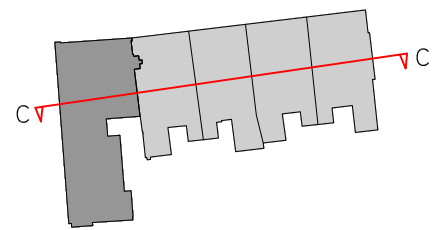

LOCATION PLAN

SCALE 1/1,000

ALL DIMENSIONS, SETTING OUT INFORMATION AND LEVELS MUST BE CHECKED ON SITE BEFORE ANY MATERIALS ARE ORDERED OR WORK COMMENCES ON SITE. COPYRIGHT HWO LTD.

NOTES



1 Existing Section CC'
021 SCALE 1:100

Revisions No	Date	By
--------------	------	----

Client
13-17 Red Lion Square LLP

Stage
Planning Submission

HWO HWO Architects
407-8 ScreenWorks
22 Highbury Grove
London N5 2ER
T +44 (0)20 7566 0006
E info@hwo-architects.com

Job title
**14-17 Red Lion Square
London, WC1R 4QH**

Drawing title
Existing Sections


Created by	Checked by	Scale	Date
------------	------------	-------	------

CM NK 1:100@ A1 06-MAY-2016

Job	Stage	Drawing	Revision
-----	-------	---------	----------

431 - S2b - 021

0 1 2 5 10m

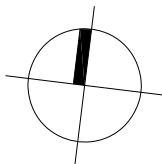



Revisions		Date	By
NO			
A	Notes Revised	09-May-2016	CM

Client
13-17 Red Lion Square LLP

Stage
Planning Submission

HWO HWO Architects
407-8 ScreenWorks
22 Highbury Grove
London N5 2ER
T +44 (0)20 7566 0006
E info@hwo-architects.com

Job title
**14-17 Red Lion Square
London, WC1R 4QH**

Drawing title
Existing Elevation

Created by	Checked by	Scale	Date
CM	NK	1:100 @ A1	06-MAY-2016

Job	Stage	Drawing	Revision
431	- S2b -	030	A