



1 Proposed Rear Elevation
301 SCALE 1:100

Revisions		
No	Date	By
A	09-May-2016	CM
Notes Revised		

Client
13-17 Red Lion Square LLP



Stage
Planning Submission

HWO Architects
407-8 ScreenWorks
22 Highbury Grove
London N5 2ER
T +44 (0)20 7566 0006
E info@hwo-architects.com

Job title
14-17 Red Lion Square
London, WC1R 4QH



Drawing title
Proposed Elevation

Created by	Checked by	Scale	Date
CM	NK	1:100 @ A1	06-MAY-2016
Job	Stage	Drawing	Revision
431	- S2b -	301	A

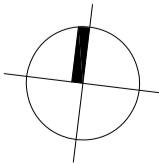 



1 Proposed Lower Ground FS
120 SCALE 1:100

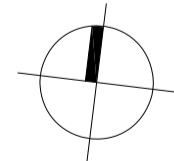 

ALL DIMENSIONS, SETTING OUT INFORMATION AND LEVELS MUST BE CHECKED ON SITE BEFORE ANY MATERIALS ARE ORDERED OR WORK COMMENCES ON SITE. COPYRIGHT HWO LTD.

NOTES

Fire

- Fire Escape Route
- 30min Fire Compartmentation unless indicated otherwise
- 60min Fire Compartmentation unless indicated otherwise
- FD30 30 min fire resistance
- FD30S 30 min fire resistance, smoke sealed

Revisions No	Date	By
--------------	------	----

Client
13-17 Red Lion Square LLP

Stage
Planning Submission


HWO HWO Architects
407-8 ScreenWorks
22 Highbury Grove
London N5 2ER
T +44 (0)20 7566 0006
E info@hwo-architects.com

Job title
14-17 Red Lion Square
London, WC1R 4QH



Drawing title
Fire Strategy
Basement

Created by	Checked by	Scale	Date
CM	NK	1:100 @ A1	06-MAY-2016

Job	Stage	Drawing	Revision
431	- S2b -	120	

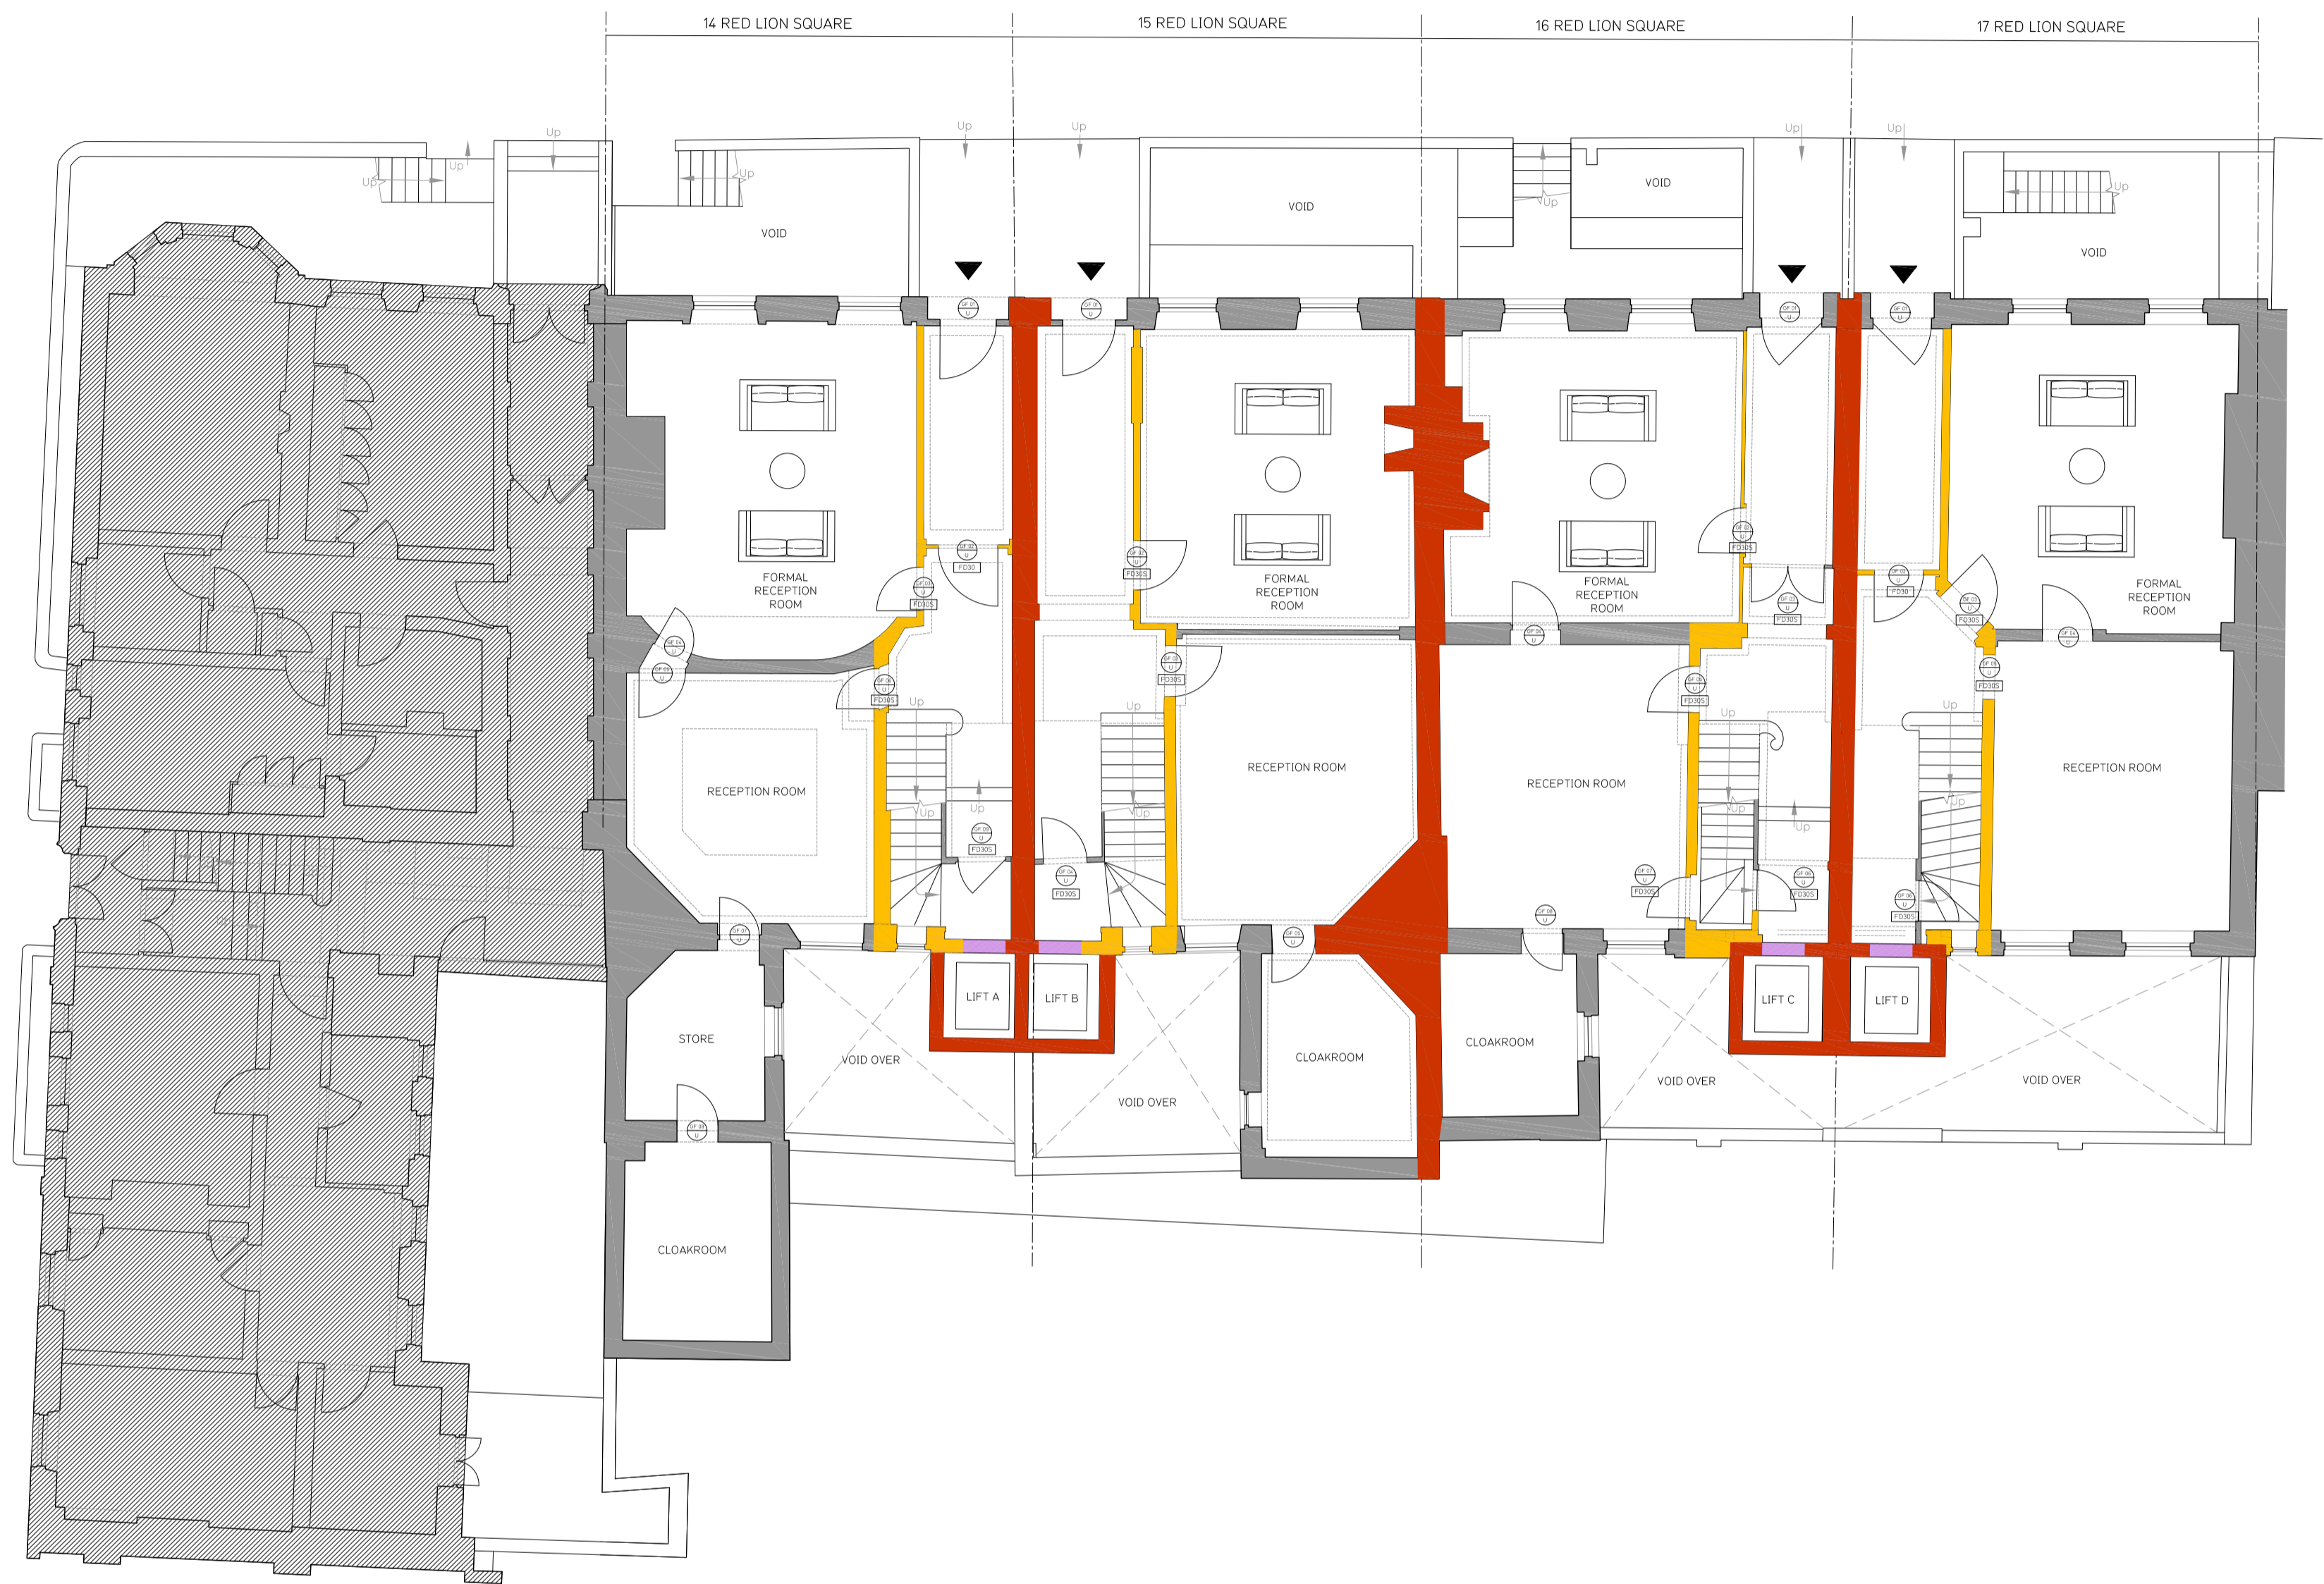

1 Proposed Ground Floor FS
121 SCALE 1:100

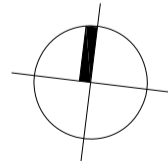 

ALL DIMENSIONS, SETTING OUT INFORMATION AND LEVELS MUST BE CHECKED ON SITE BEFORE ANY MATERIALS ARE ORDERED OR WORK COMMENCES ON SITE. COPYRIGHT HWO LTD.

NOTES

Fire

- Fire Escape Route
- 30min Fire Compartmentation unless indicated otherwise
- 60min Fire Compartmentation unless indicated otherwise
- FD30 30 min fire resistance
- FD30S 30 min fire resistance, smoke sealed

Revisions No	Date	By
--------------	------	----

Client
13-17 Red Lion Square LLP

Stage
Planning Submission




Job title
14-17 Red Lion Square
London, WC1R 4QH



Drawing title
Fire Strategy
Ground Floor

Created by	Checked by	Scale	Date
CM	NK	1:100 @ A1	06-MAY-2016

Job	Stage	Drawing	Revision
431	- S2b -	121	

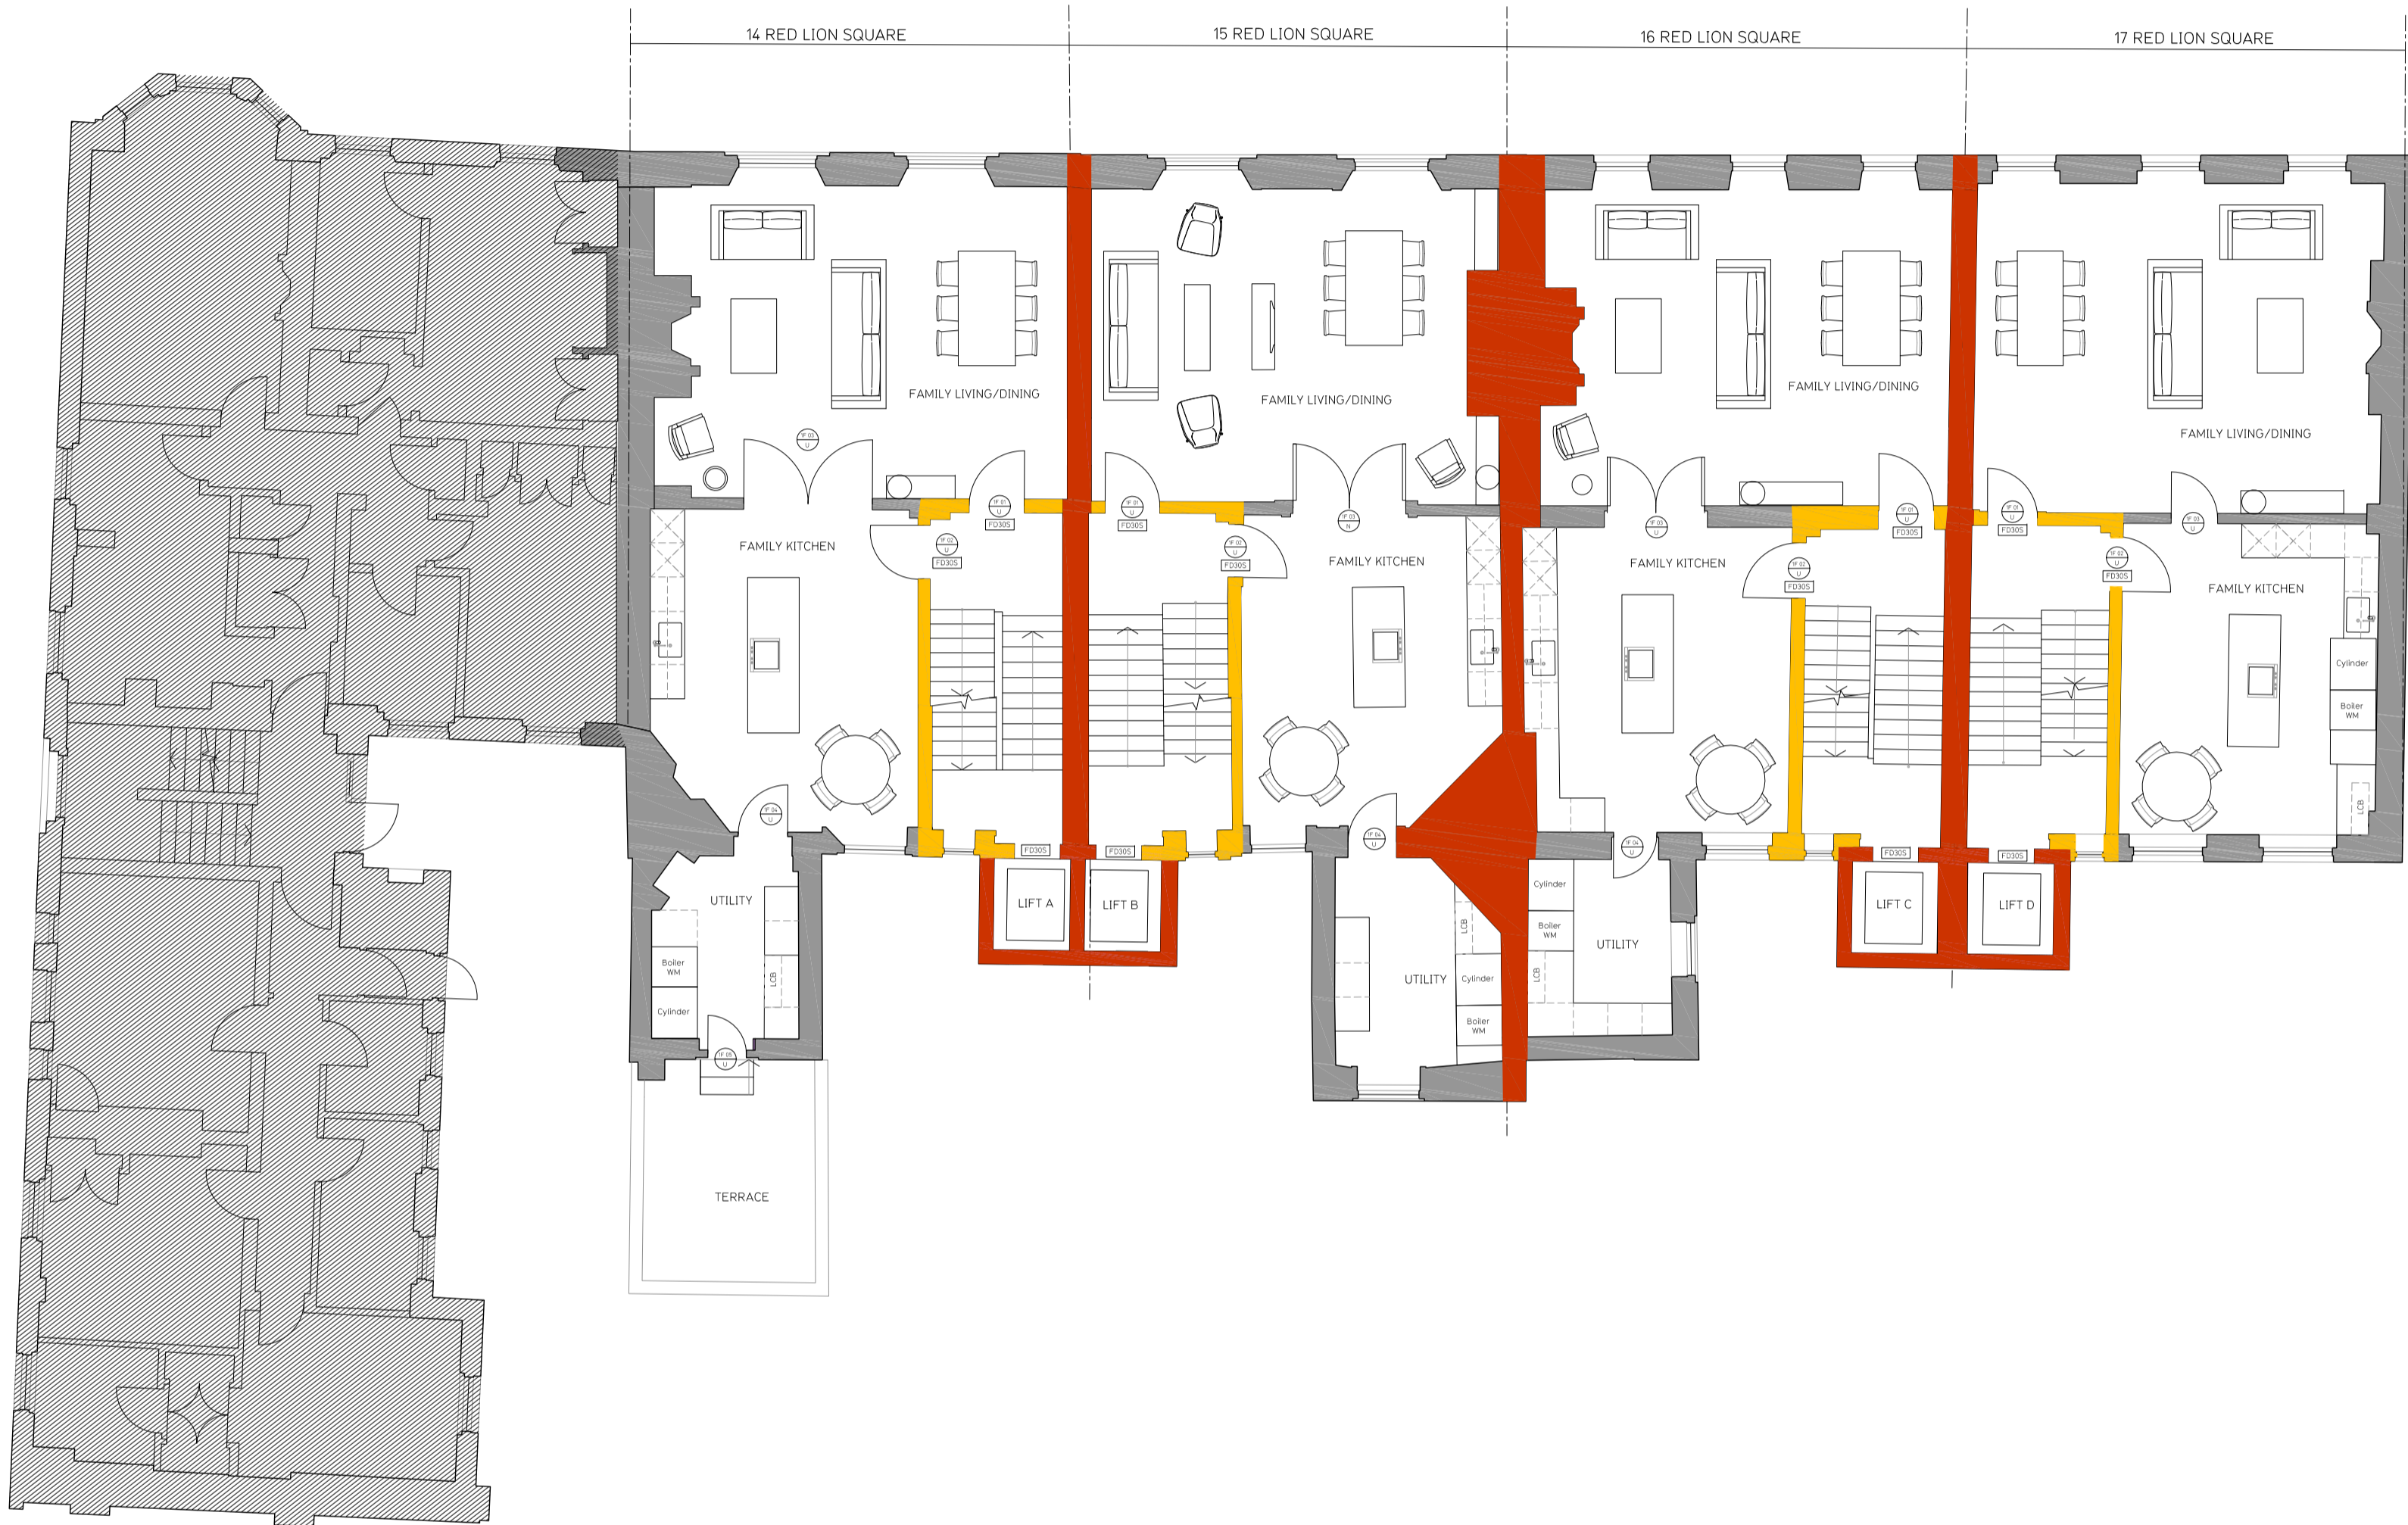

1 Proposed First Floor FS
122 SCALE 1:100

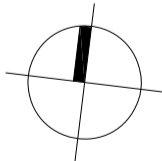 

ALL DIMENSIONS, SETTING OUT INFORMATION AND LEVELS MUST BE CHECKED ON SITE BEFORE ANY MATERIALS ARE ORDERED OR WORK COMMENCES ON SITE. COPYRIGHT HWO LTD.

NOTES

Fire

- Fire Escape Route
- 30min Fire Compartmentation unless indicated otherwise
- 60min Fire Compartmentation unless indicated otherwise
- FD30 30 min fire resistance
- FD30S 30 min fire resistance, smoke sealed

Revisions No	Date	By
--------------	------	----

Client
13-17 Red Lion Square LLP
Stage
Planning Submission


HWO Architects
407-8 ScreenWorks
22 Highbury Grove
London N5 2ER
T +44 (0)20 7566 0006
E info@hwo-architects.com

Job title
14-17 Red Lion Square
London, WC1R 4QH



Drawing title
Fire Strategy
First Floor

Created by	Checked by	Scale	Date
CM	NK	1:100 @ A1	06-MAY-2016

Job	Stage	Drawing	Revision
431	- S2b -	122	

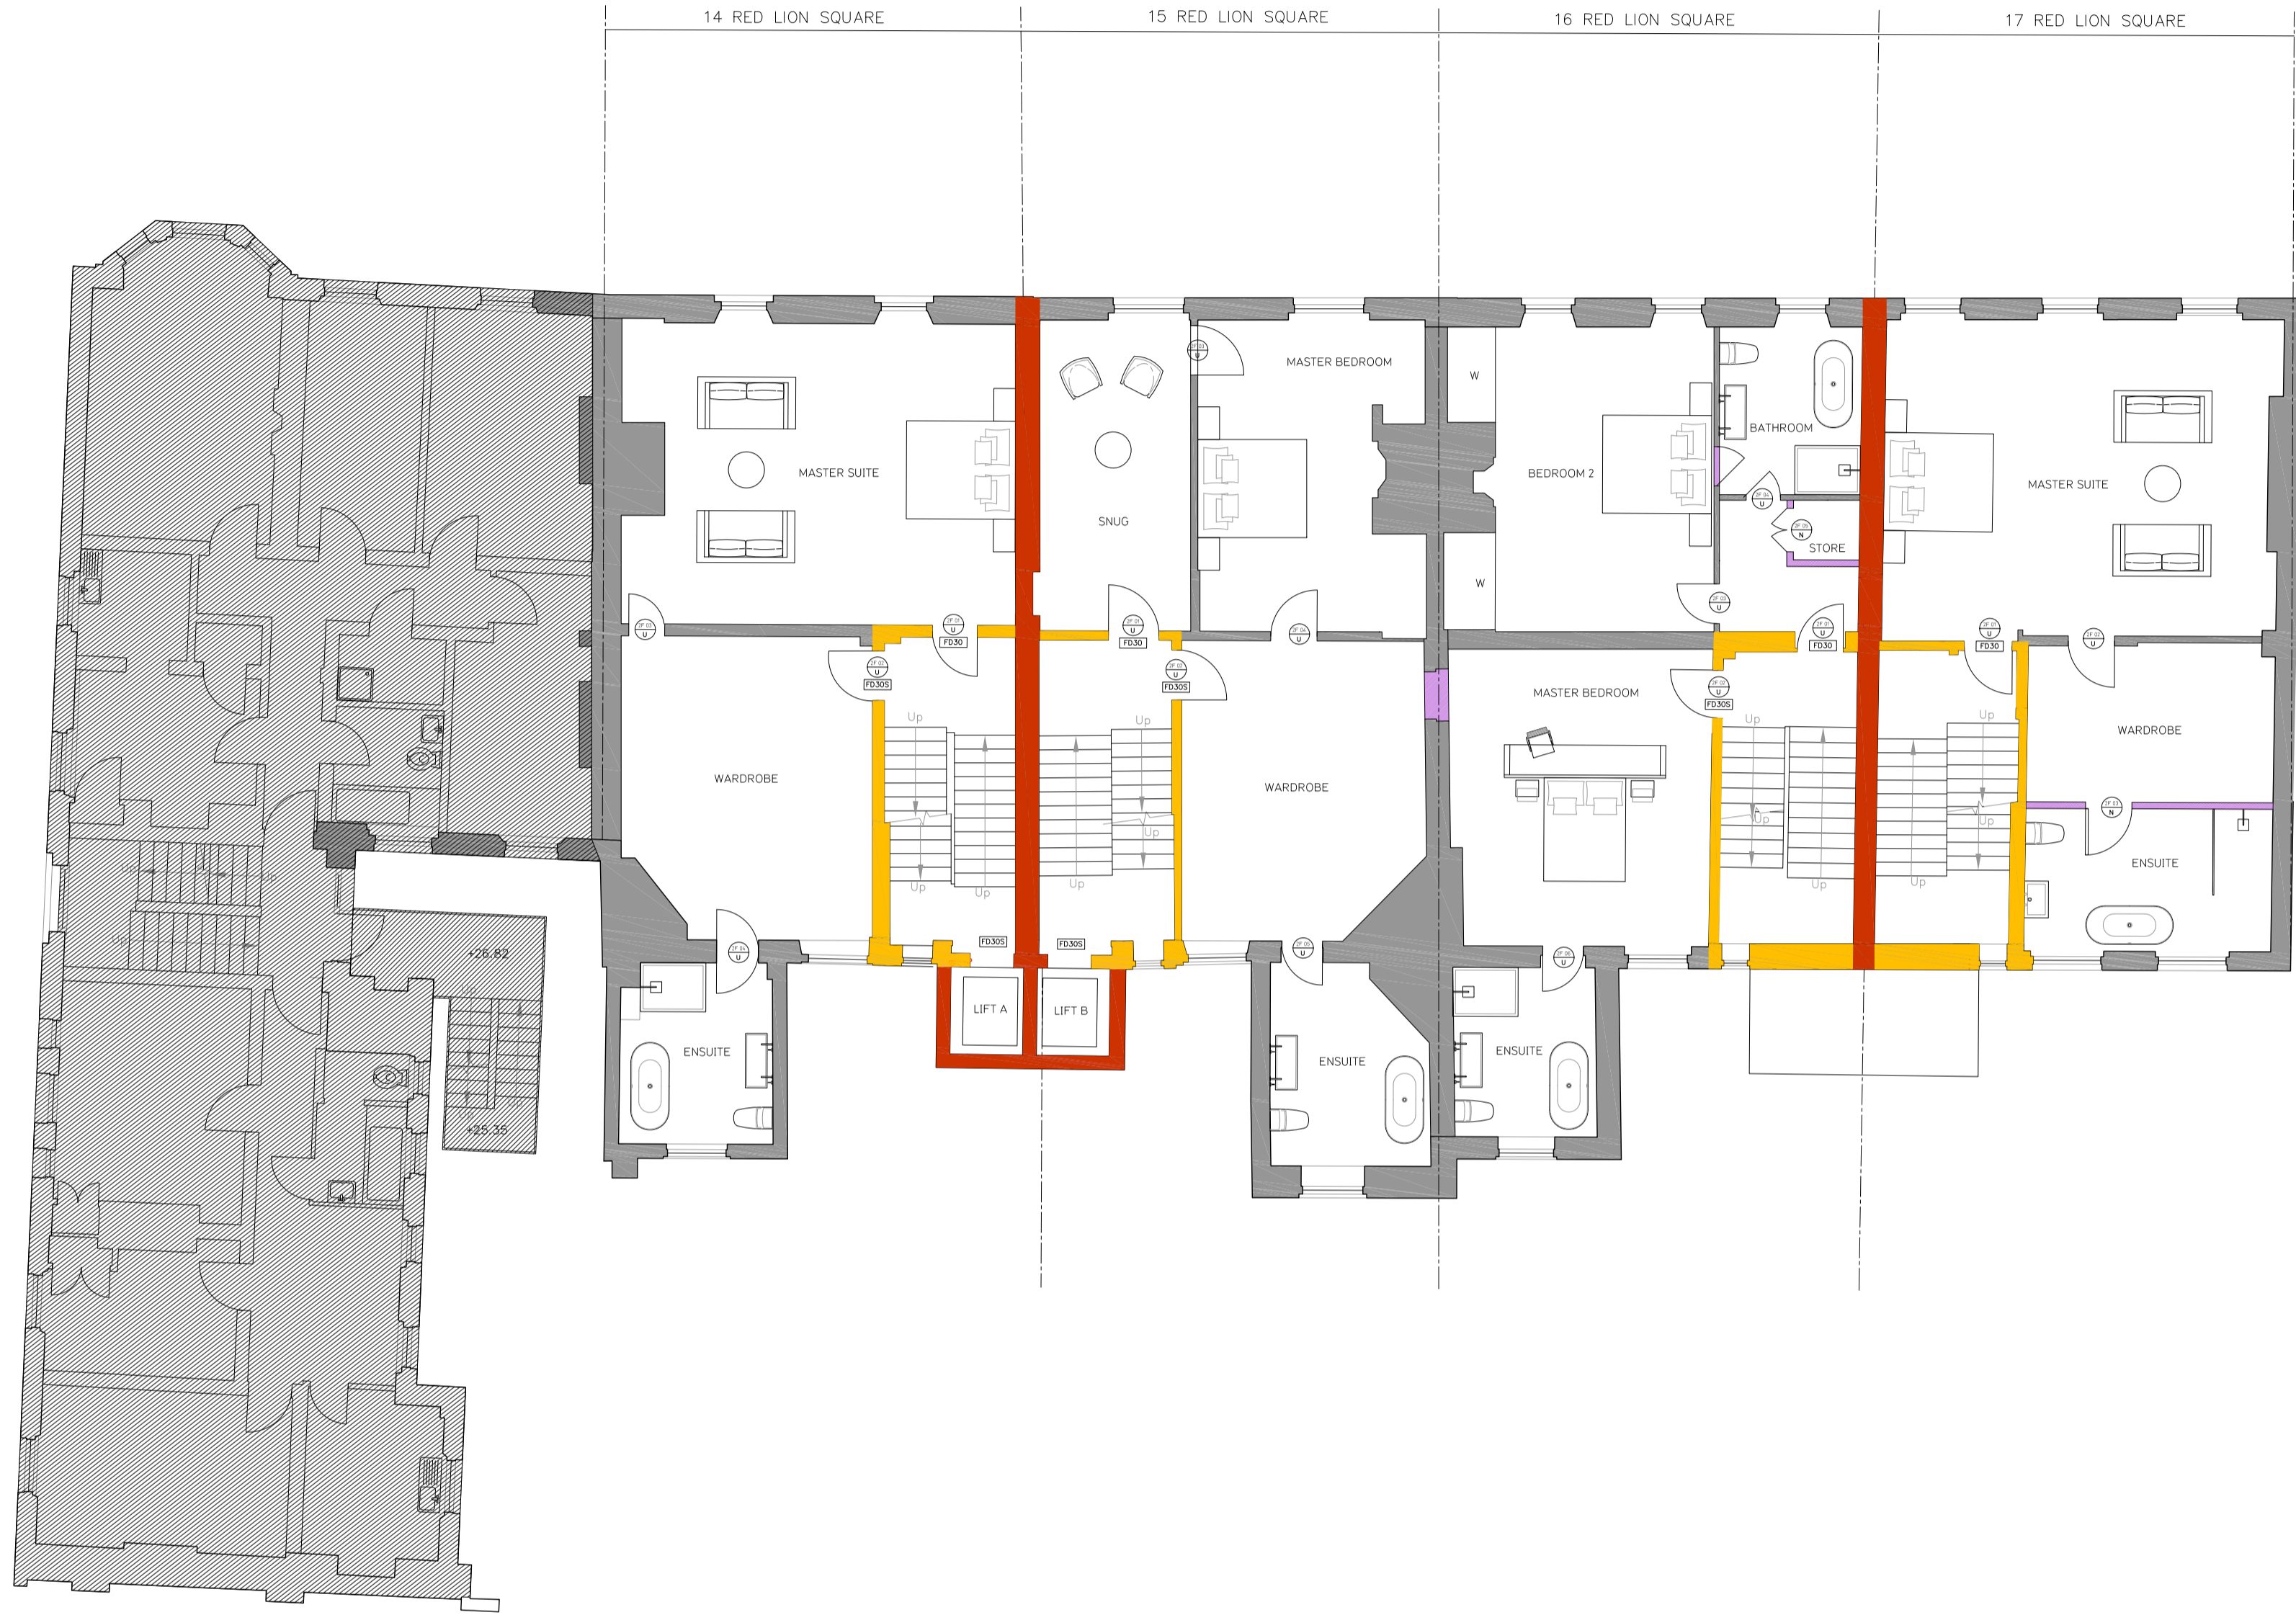

1 Proposed Second Floor FS
123 SCALE 1:100

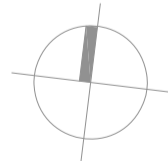 

ALL DIMENSIONS, SETTING OUT INFORMATION AND LEVELS MUST BE CHECKED ON SITE BEFORE ANY MATERIALS ARE ORDERED OR WORK COMMENCES ON SITE. COPYRIGHT HWO LTD.

NOTES

Fire

- Fire Escape Route
- 30min Fire Compartmentation unless indicated otherwise
- 60min Fire Compartmentation unless indicated otherwise
- FD30 30 min fire resistance
- FD30S 30 min fire resistance, smoke sealed

Revisions No	Date	By
--------------	------	----

Client
13-17 Red Lion Square LLP

Stage
Planning Submission

HWO HWO Architects
407-8 ScreenWorks
22 Highbury Grove
London N5 2ER
T +44 (0)20 7566 0006
E info@hwo-architects.com

Job title
14-17 Red Lion Square
London, WC1R 4QH

Drawing title
Fire Strategy
Second Floor

Created by	Checked by	Scale	Date
CM	NK	1:100 @ A1	06-MAY-2016

Job	Stage	Drawing	Revision
431	- S2b -	123	



1 Proposed Third Floor FS
124 SCALE 1:100

ALL DIMENSIONS, SETTING OUT INFORMATION AND LEVELS MUST BE CHECKED ON SITE BEFORE ANY MATERIALS ARE ORDERED OR WORK COMMENCES ON SITE. COPYRIGHT HWO LTD.

NOTES

- Fire
- Fire Escape Route
 - 30min Fire Compartmentation unless indicated otherwise
 - 60min Fire Compartmentation unless indicated otherwise
 - FD30 30 min fire resistance
 - FD30S 30 min fire resistance, smoke sealed

Revisions No	Date	By
--------------	------	----

Client
13-17 Red Lion Square LLP

Stage
Planning Submission


HWO Architects
407-8 ScreenWorks
22 Highbury Grove
London N5 2ER
T +44 (0)20 7566 0006
E info@hwo-architects.com

Job title
14-17 Red Lion Square
London, WC1R 4QH

Drawing title
Fire Strategy
Third Floor

Created by	Checked by	Scale	Date
CM	NK	1:100 @ A1	06-MAY-2016

Job	Stage	Drawing	Revision
431	- S2b -	124	

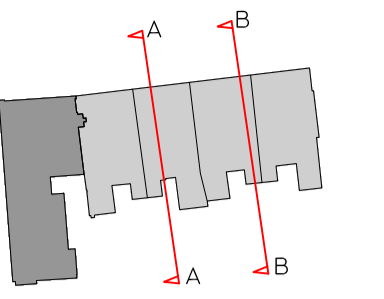

LOCATION PLAN


SCALE 1/1,000

ALL DIMENSIONS, SETTING OUT INFORMATION AND LEVELS MUST BE CHECKED ON SITE BEFORE ANY MATERIALS ARE ORDERED OR WORK COMMENCES ON SITE. COPYRIGHT HWO LTD.


NOTES

KEY

- Existing
- New Wall

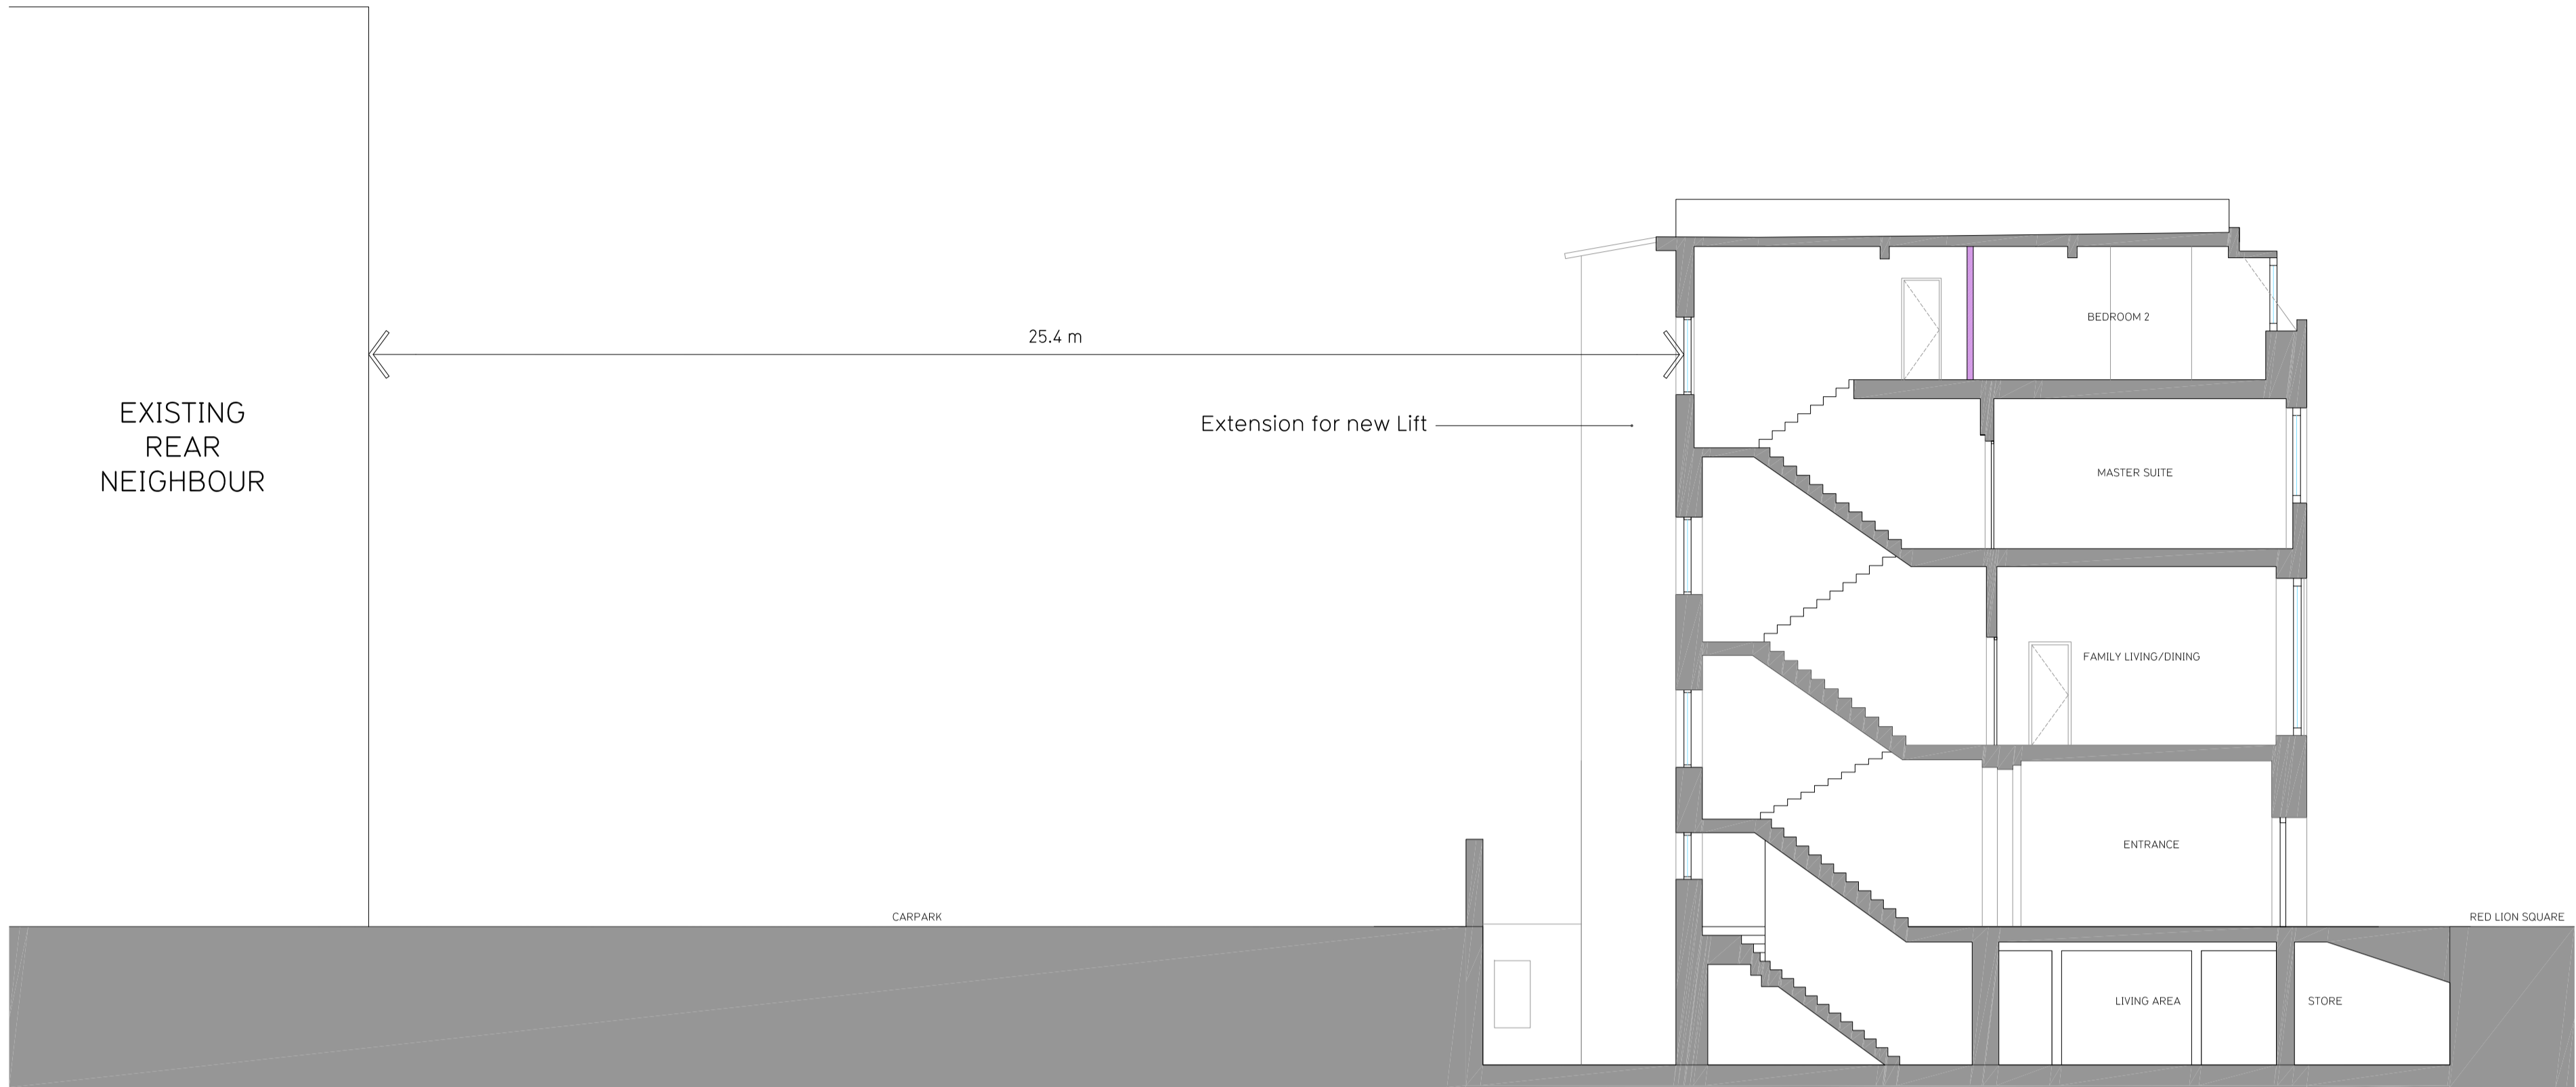


1 Proposed Section AA'
200 SCALE 1:100

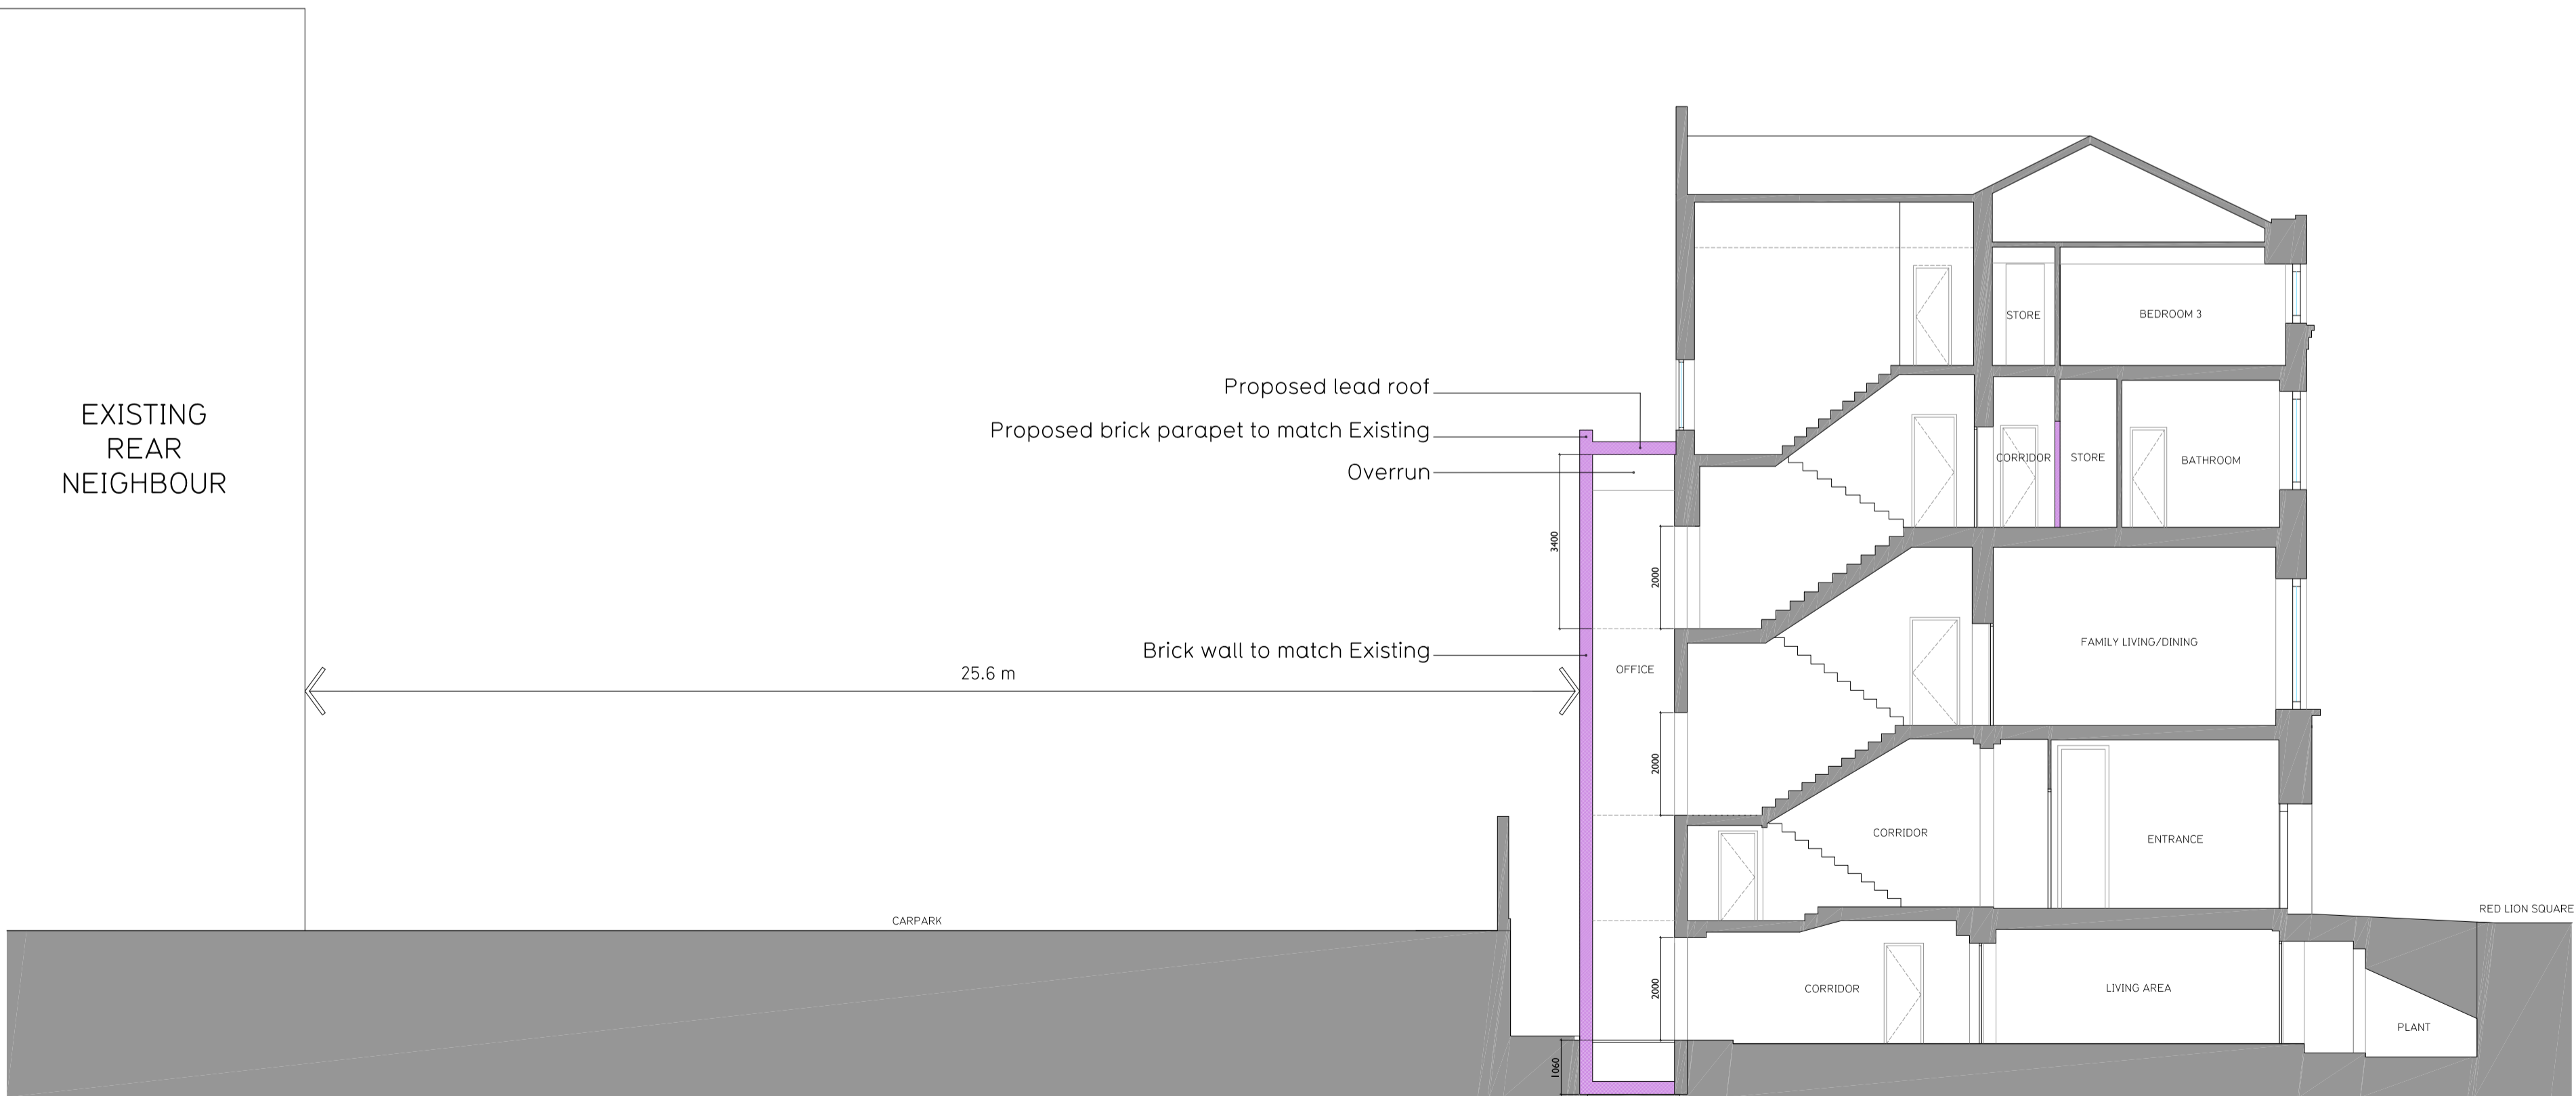

2 Proposed Section BB'
200 SCALE 1:100

0 1 2 5 10m

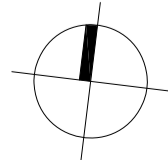

Revisions No	Date	By
--------------	------	----

Client
13-17 Red Lion Square LLP

Stage
Planning Submission


HWO HWO Architects
407-8 ScreenWorks
22 Highbury Grove
London N5 2ER
T +44 (0)20 7566 0006
E info@hwo-architects.com

Job title
**14-17 Red Lion Square
London, WC1R 4QH**

Drawing title
Proposed Sections

Created by	Checked by	Scale	Date
CM	NK	1:100 @ A1	06-MAY-2016

Job	Stage	Drawing	Revision
431	- S2b -	200	

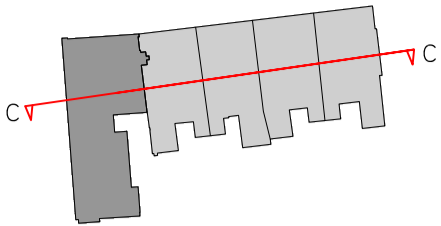

LOCATION PLAN

SCALE 1/1,000

ALL DIMENSIONS, SETTING OUT INFORMATION AND LEVELS MUST BE CHECKED ON SITE BEFORE ANY MATERIALS ARE ORDERED OR WORK COMMENCES ON SITE. COPYRIGHT HWO LTD.

NOTES



1 Proposed Section CC'
201 SCALE 1:100

Revisions No	Date	By
--------------	------	----

Client
13-17 Red Lion Square LLP

Stage
Planning Submission





Job title
**14-17 Red Lion Square
London, WC1R 4QH**

Drawing title
Proposed Sections

Created by	Checked by	Scale	Date
CM	NK	1:100 @ A1	06-MAY-2016

Job	Stage	Drawing	Revision
431	- S2b -	201	

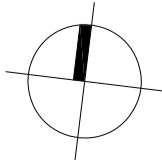

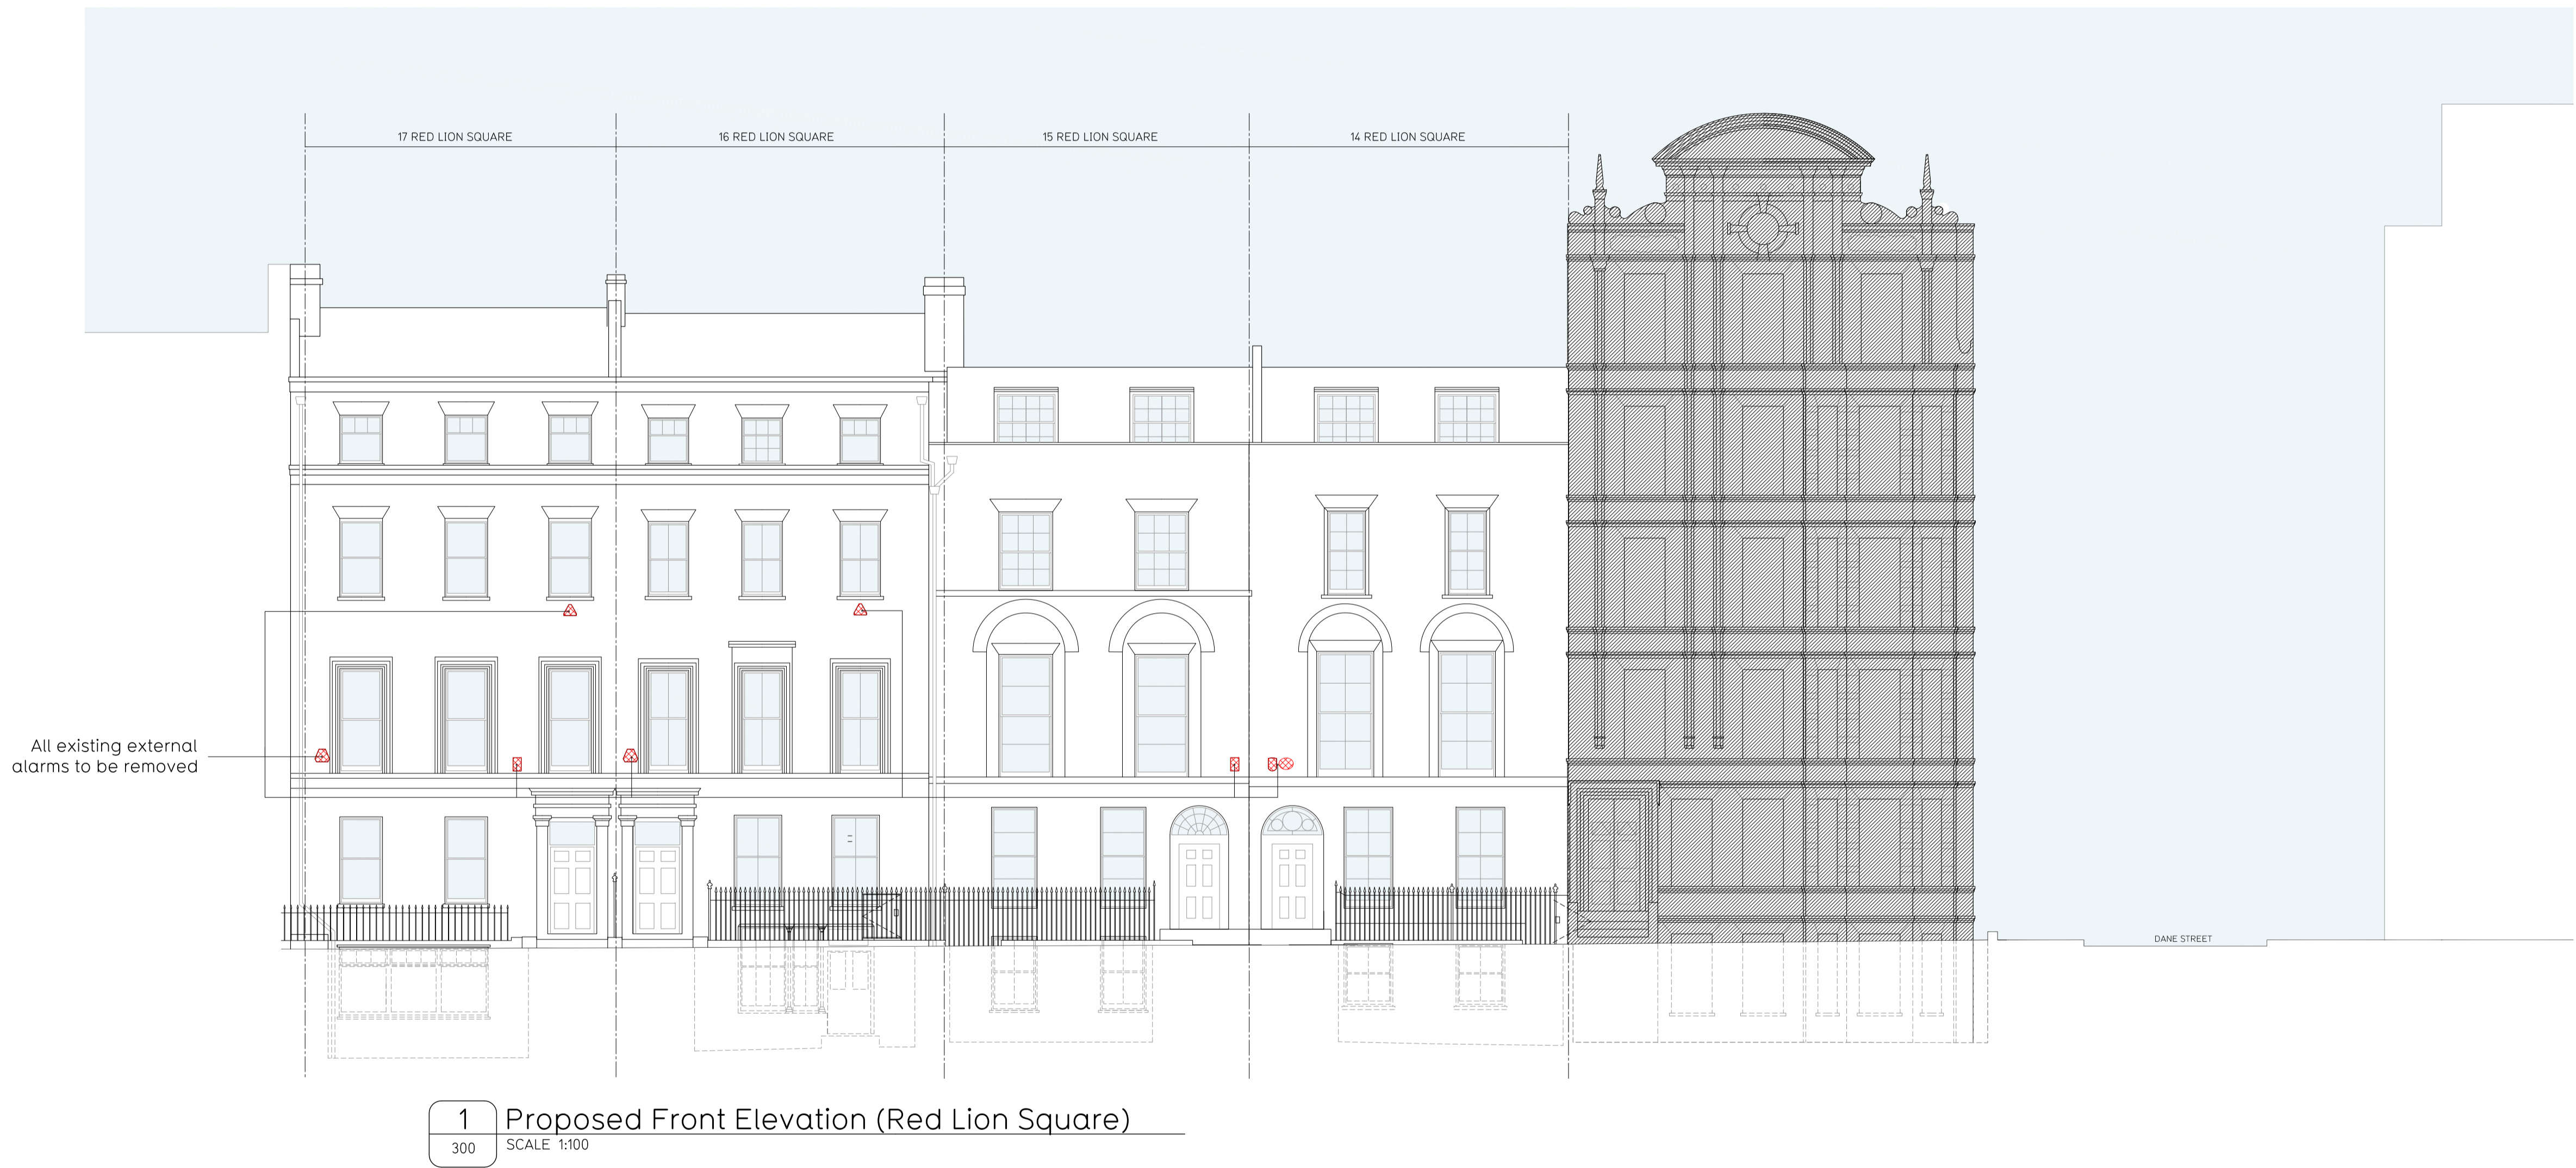

Revisions	No	Date	By
A	Notes Revised	09-May-2016	CM

Client
13-17 Red Lion Square LLP

Stage
Planning Submission

HWO HWO Architects
407-8 ScreenWorks
22 Highbury Grove
London N5 2ER
T +44 (0)20 7566 0006
E info@hwo-architects.com

Job title
**14-17 Red Lion Square
London, WC1R 4QH**

Drawing title
Proposed Elevation

Created by	Checked by	Scale	Date
CM	NK	1:100 @ A1	06-MAY-2016

Job	Stage	Drawing	Revision
431	- S2b -	300	A

