


Existing Site Plan - Basement Only
1 : 500

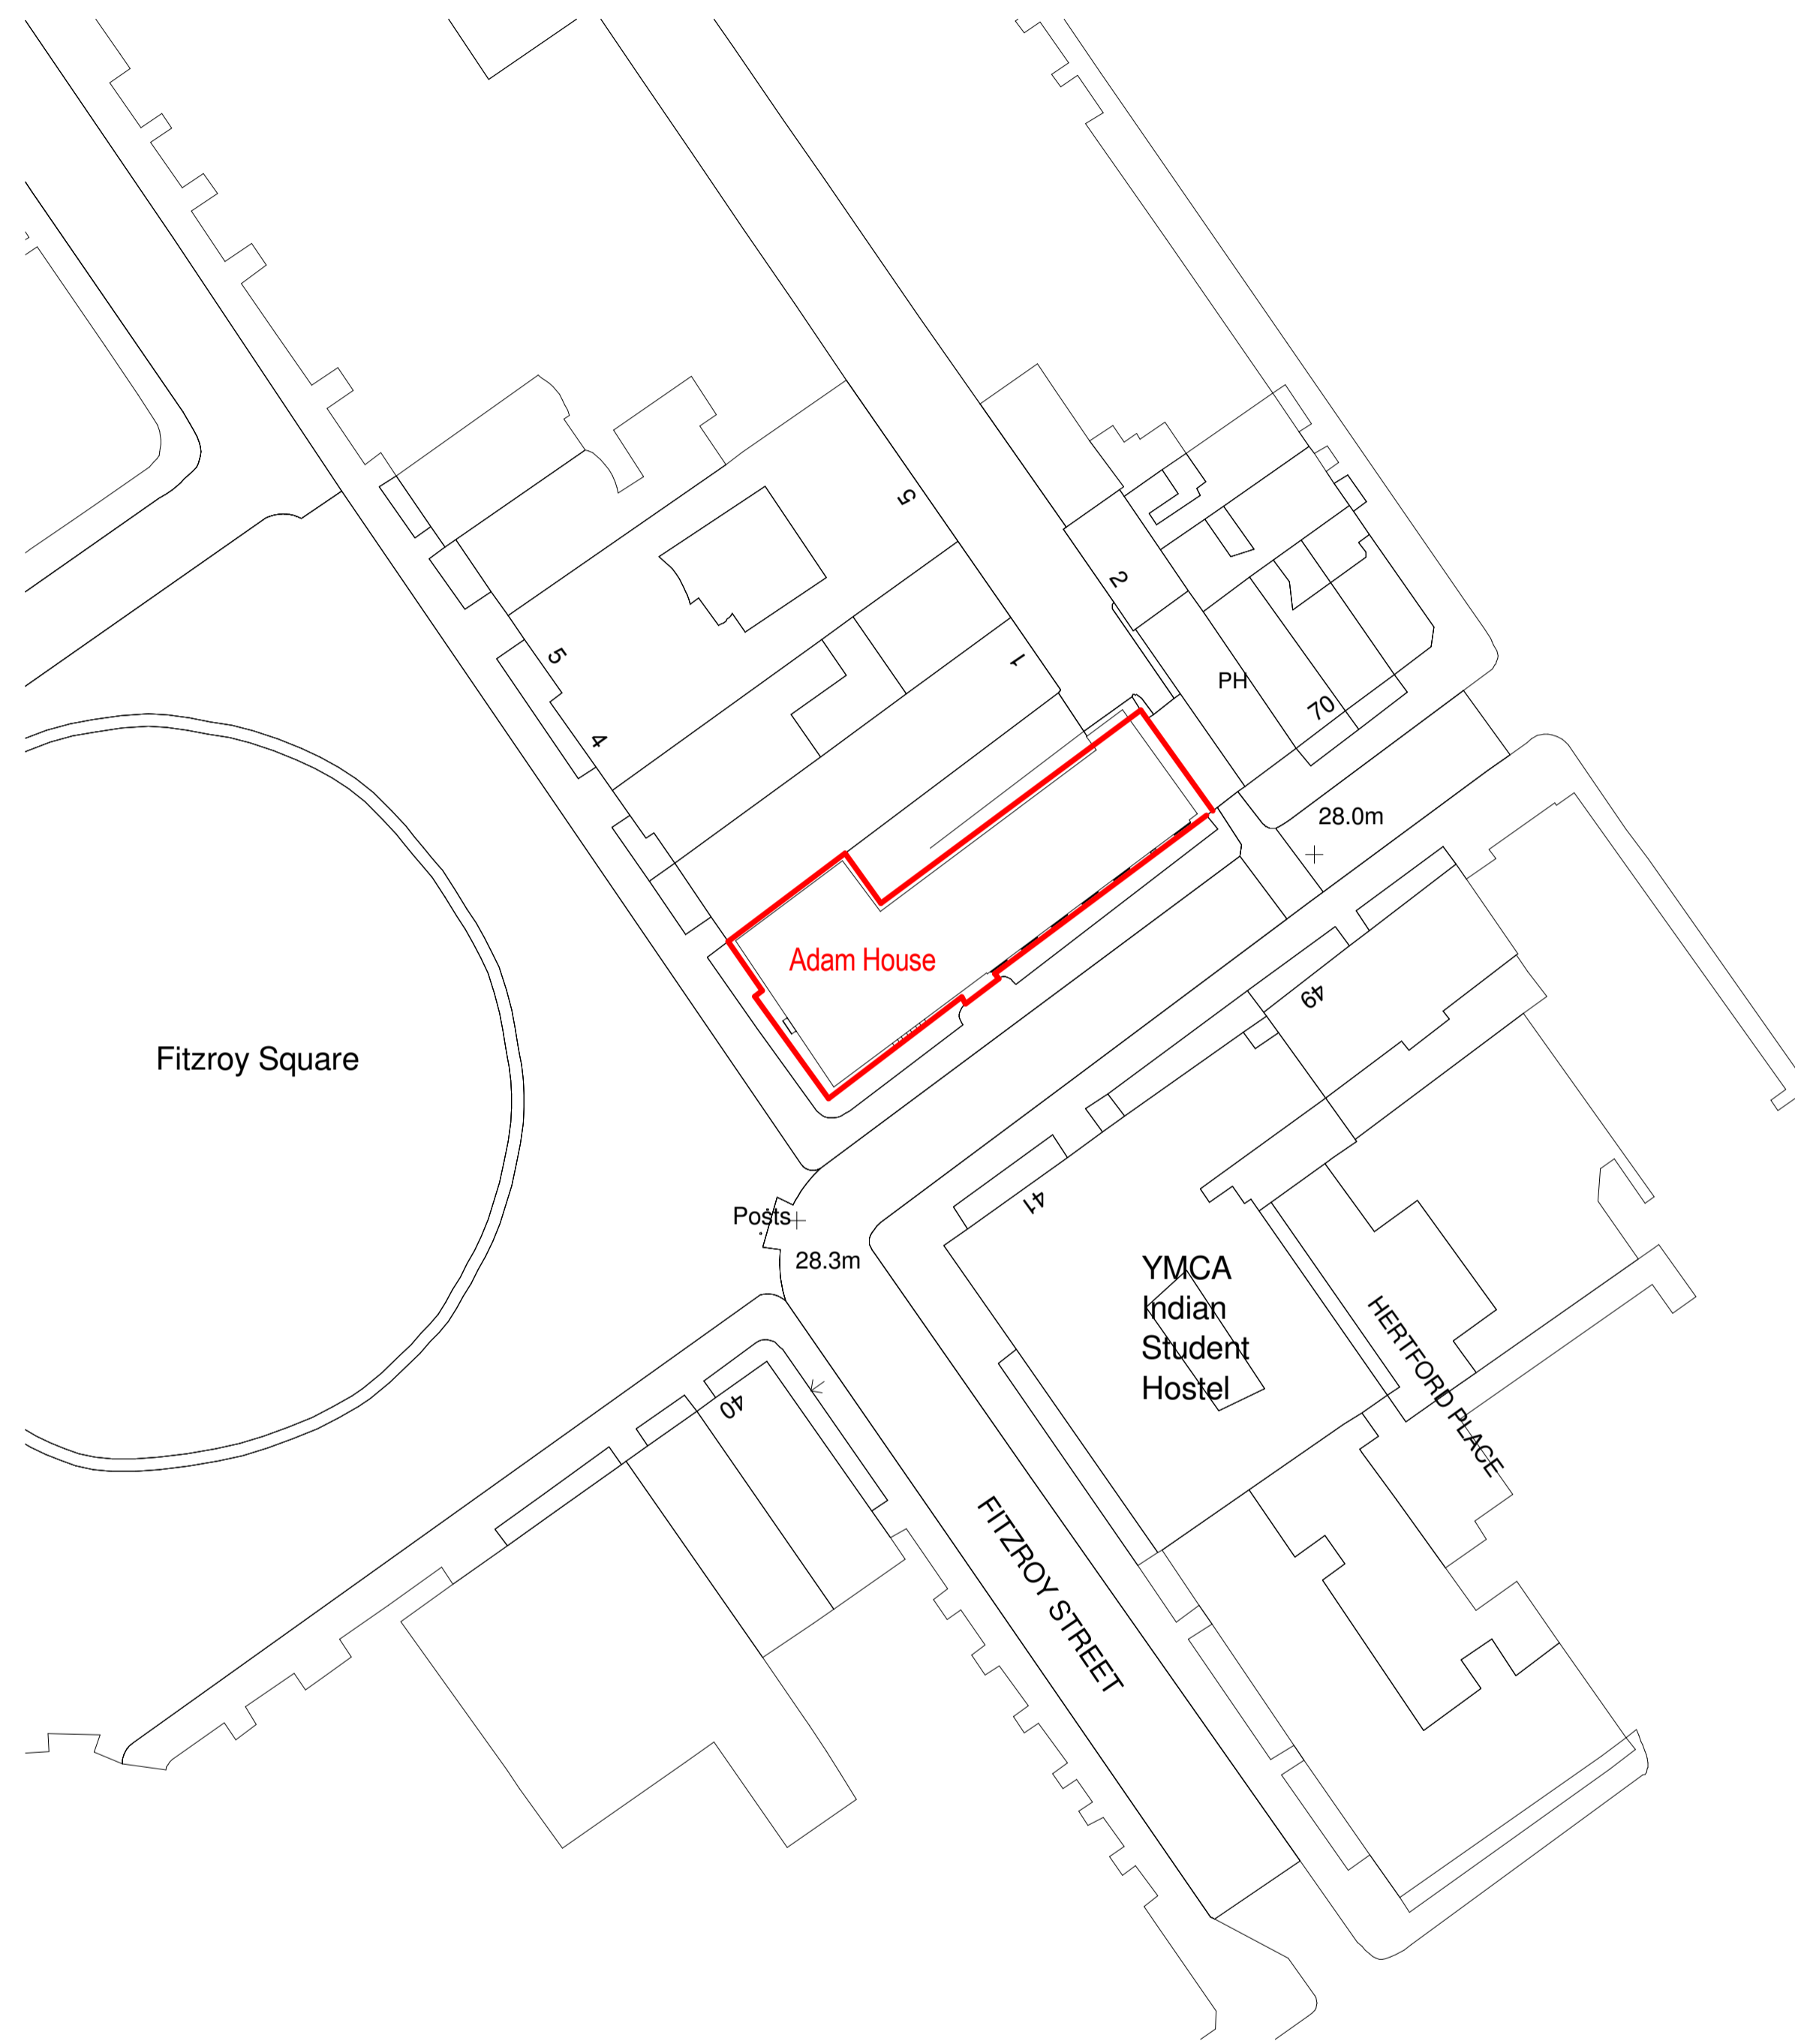

Proposed Site Plan - Basement Only - No External Works
1 : 500

Notes:
 • This drawing is copyright.
 • Do not scale dimensions from this drawing.
 • This drawing is to be read in conjunction with all other relevant drawings.
 • All discrepancies on this drawing are to be reported to the architect.
 • Do not modify any element of this drawing.
 • Use drawing only for purpose(s) issued.
 North Sign / Key Plan

The following external model files are included within this drawing:

1	18/03/16	House Name Added	SD	SB
---	----------	------------------	----	----

Rev	Date	Revision Notes	Dn	RV
-----	------	----------------	----	----

Client
 The Private Clinic
 Harley Street
 London



Project
 The Private Clinic
 Fitzroy Square

Drawing Title
 Existing and Proposed Site Plan

Job Number 50676	Drawing Originated Date	PAS 1192 Status Code
---------------------	-------------------------	----------------------

Scale@A1 1 : 500	Purpose TENDER
---------------------	-------------------

Drawing Number SP(90)02	Revision 1
----------------------------	---------------