




USE FIGURED DIMENSIONS ONLY.  
ALL DIMENSIONS MUST BE CHECKED ON SITE & ANY INCONSISTENCIES  
MUST BE REPORTED BACK TO THE ARCHITECT.

THIS DRAWING AND ANY DESIGNS INDICATED THEREON ARE THE  
COPYRIGHT OF THE ARCHITECT. ALL RIGHTS ARE RESERVED. NO PART  
OF THIS WORK MAY BE REPRODUCED WITHOUT PRIOR PERMISSION IN  
WRITING FROM THE ARCHITECT.

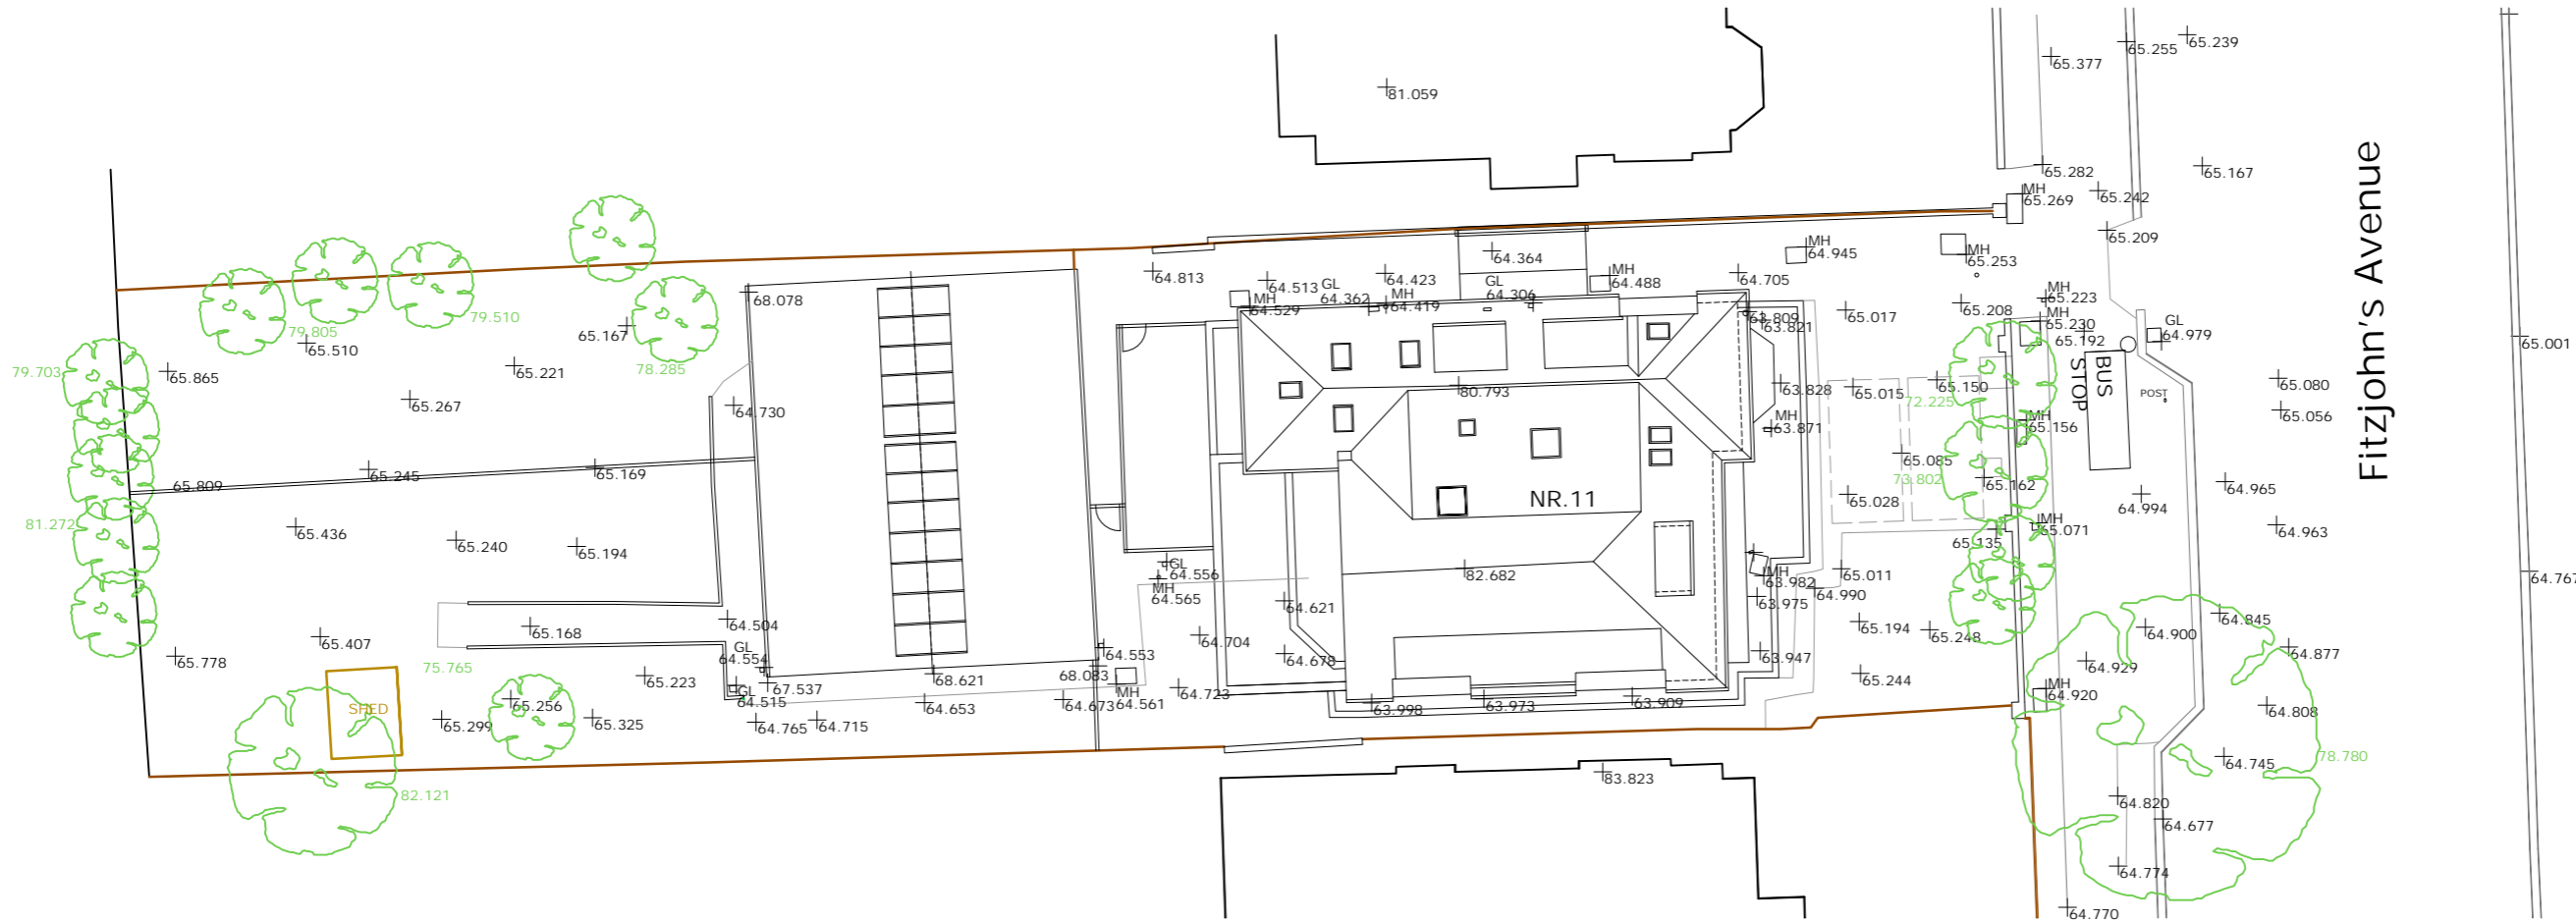


Fitzjohn's Avenue

**2** PROPOSED SITE PLAN  
1 : 250

  

USE FIGURED DIMENSIONS ONLY.  
ALL DIMENSIONS MUST BE CHECKED ON SITE & ANY INCONSISTENCIES  
MUST BE REPORTED BACK TO THE ARCHITECT.

THIS DRAWING AND ANY DESIGNS INDICATED THEREON ARE THE  
COPYRIGHT OF THE ARCHITECT. ALL RIGHTS ARE RESERVED. NO PART  
OF THIS WORK MAY BE REPRODUCED WITHOUT PRIOR PERMISSION IN  
WRITING FROM THE ARCHITECT.

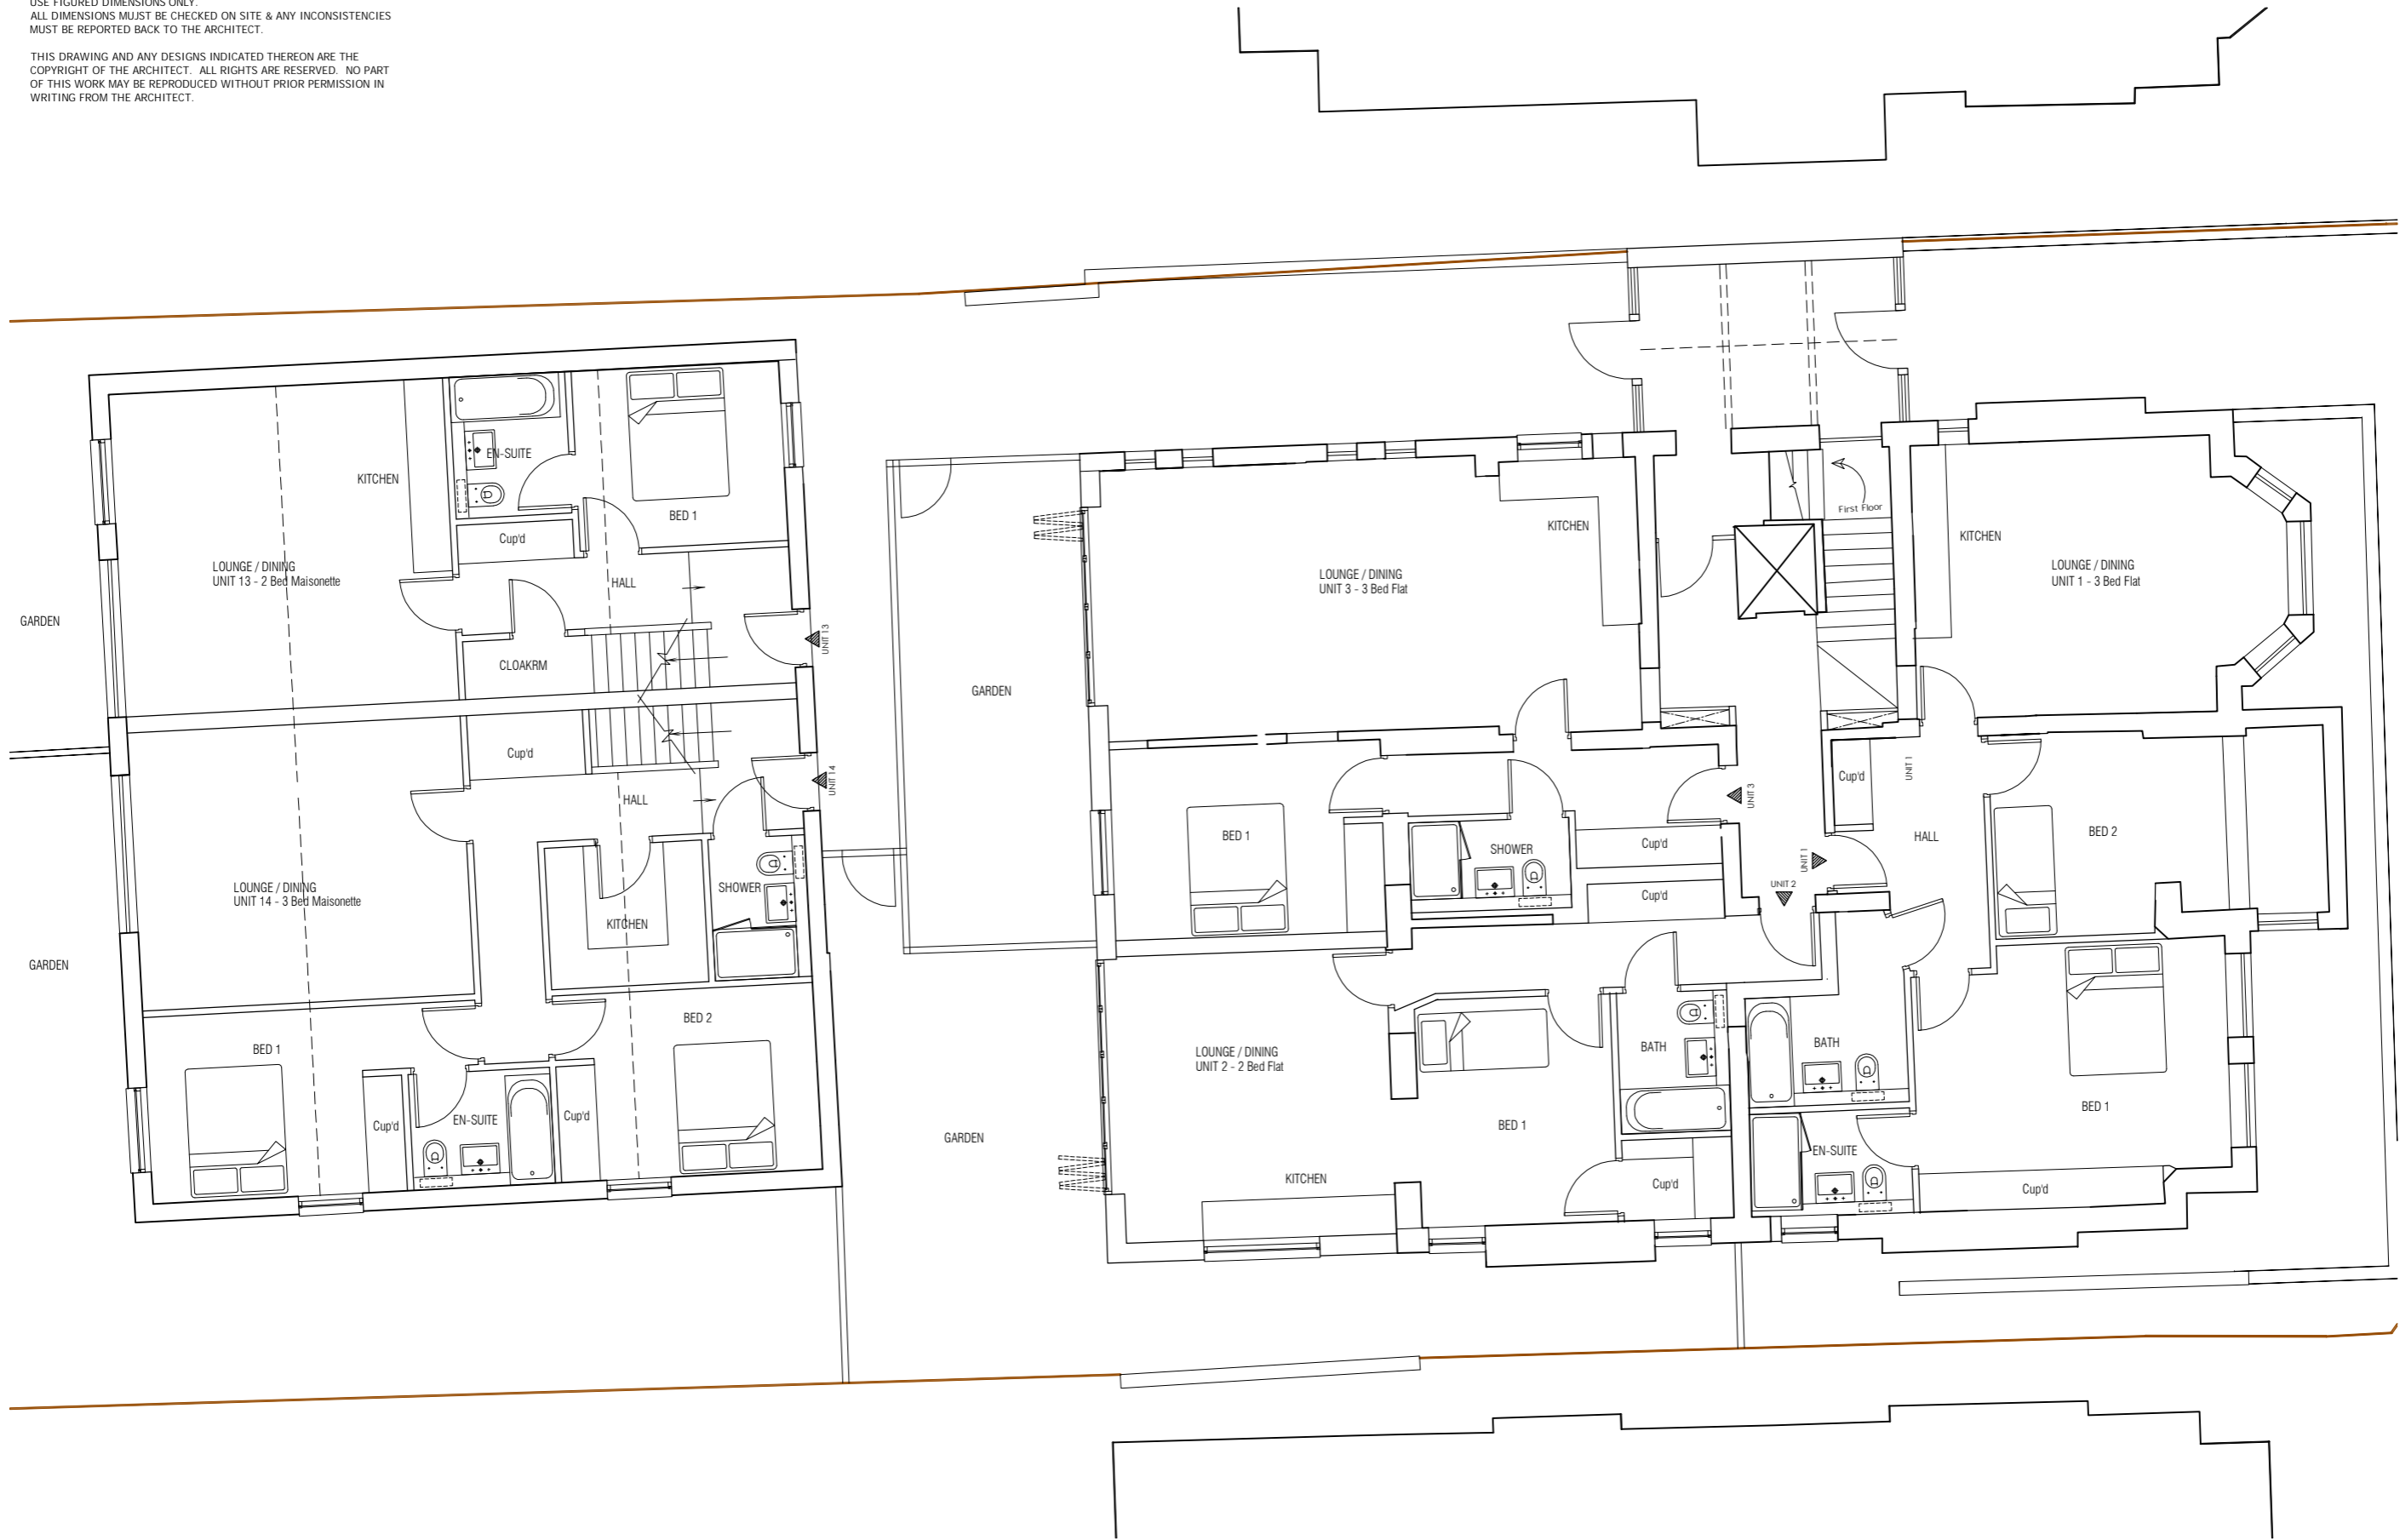

1

PROPOSED GROUND FLOOR PLAN

1 : 100



LOCATION

11 Fitzjohns Avenue  
London NW3 5JY

DRAWING TITLE

PROPOSED GROUND FLOOR  
PLAN

DATE

July 2016

SCALE

1:100  
@A3

JOB NO



1603

DWG NO/REV

112/E

USE FIGURED DIMENSIONS ONLY.  
ALL DIMENSIONS MUST BE CHECKED ON SITE & ANY INCONSISTENCIES  
MUST BE REPORTED BACK TO THE ARCHITECT.

THIS DRAWING AND ANY DESIGNS INDICATED THEREON ARE THE  
COPYRIGHT OF THE ARCHITECT. ALL RIGHTS ARE RESERVED. NO PART  
OF THIS WORK MAY BE REPRODUCED WITHOUT PRIOR PERMISSION IN  
WRITING FROM THE ARCHITECT.

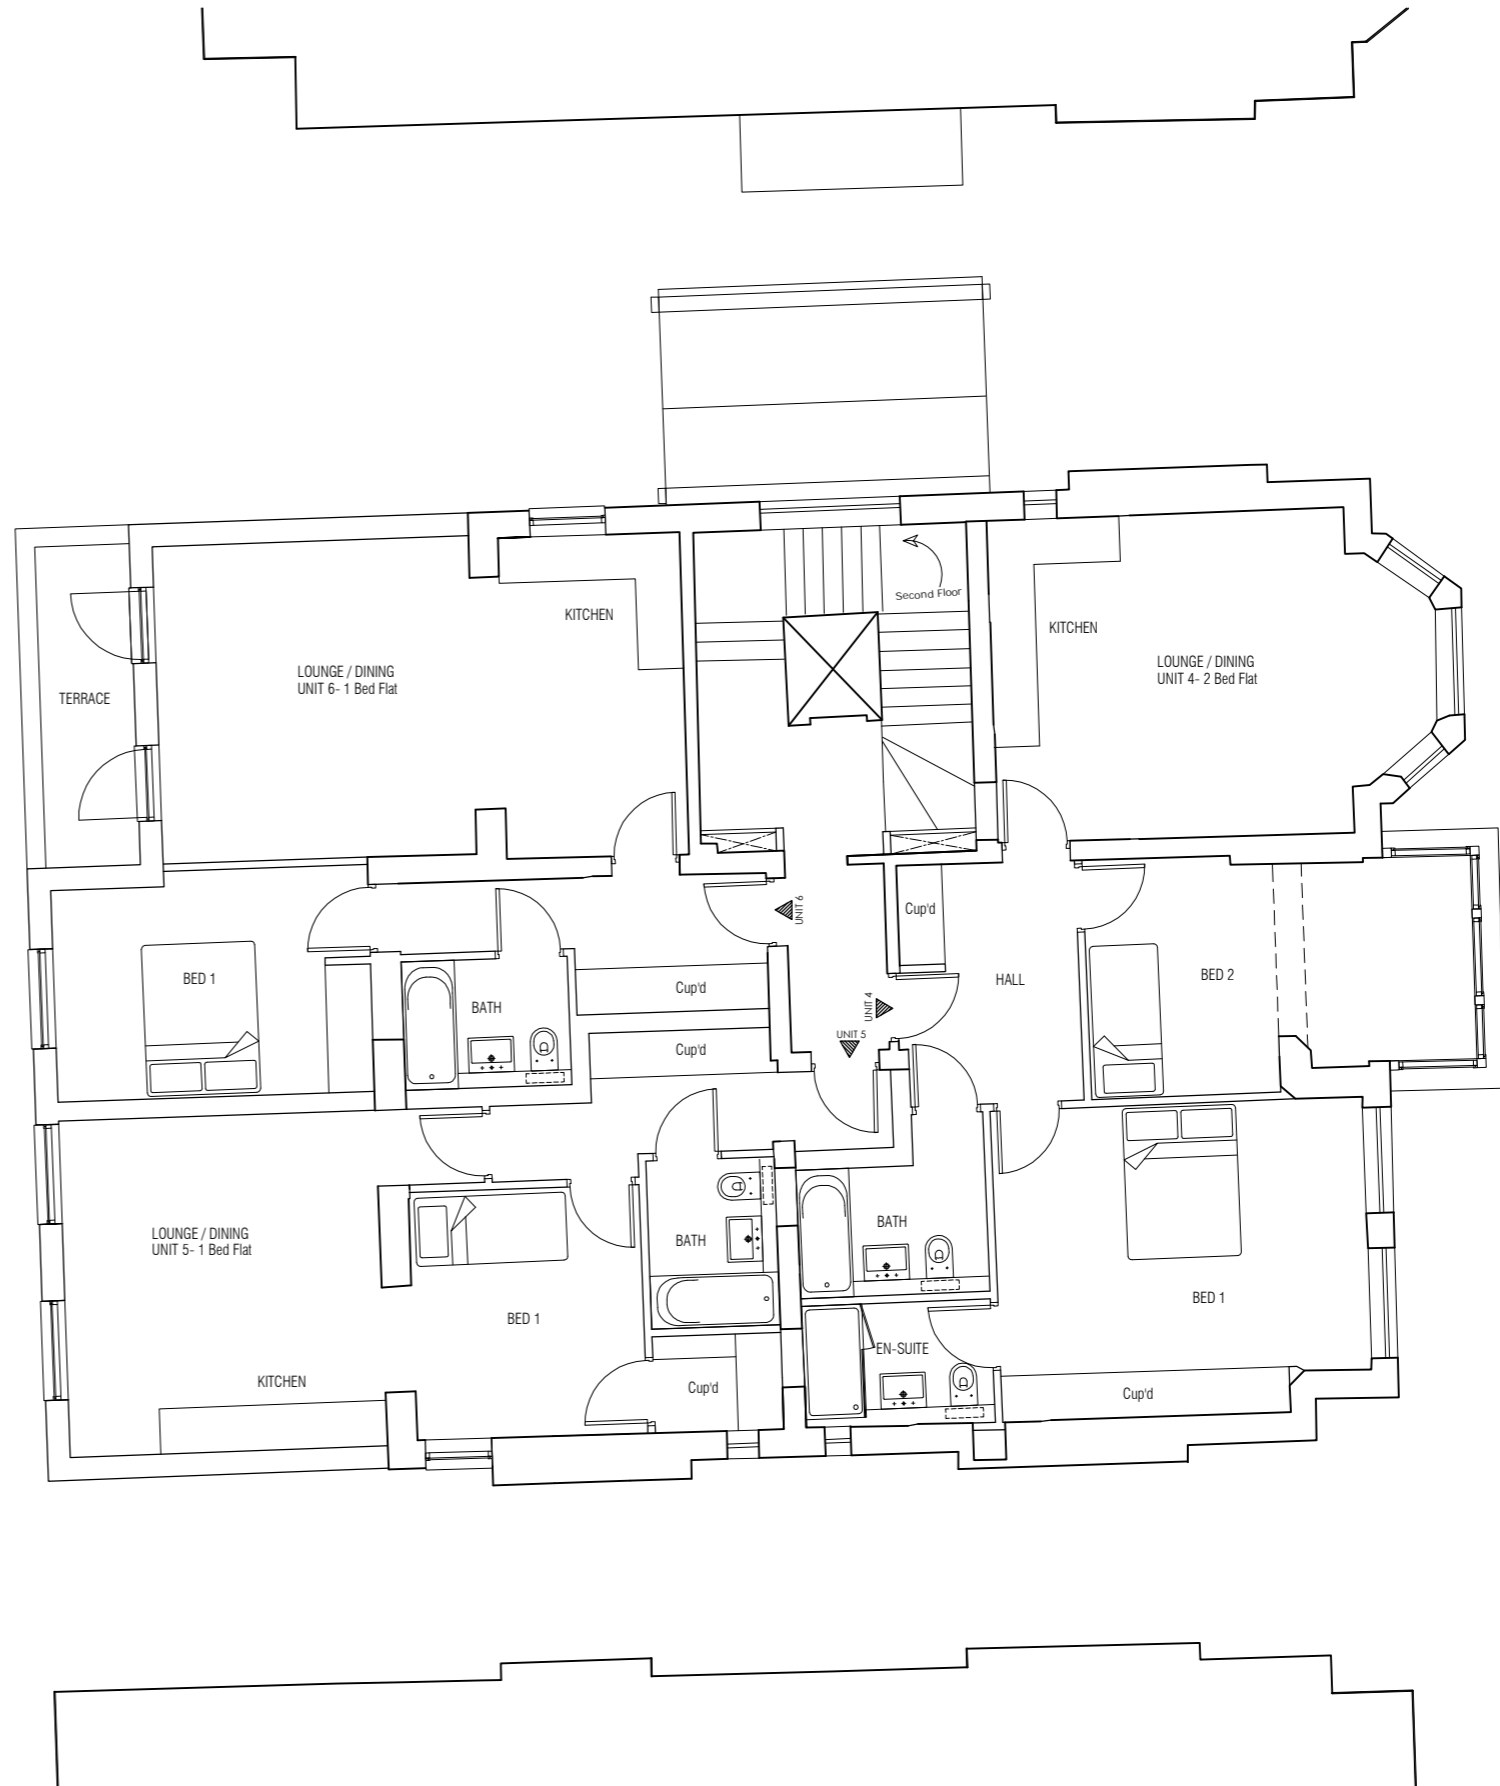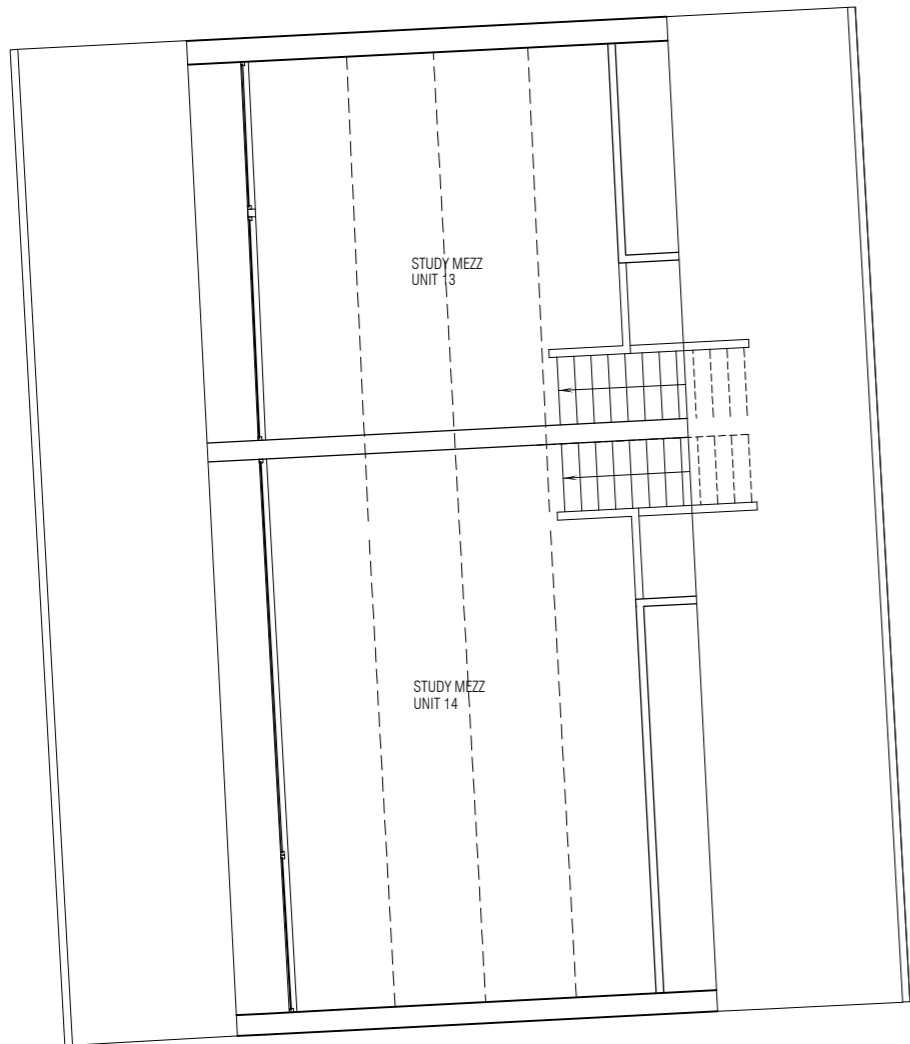

**1** PROPOSED FIRST FLOOR PLAN  
1 : 100

LOCATION

**11 Fitzjohns Avenue  
London NW3 5JY**

DRAWING TITLE

**PROPOSED FIRST FLOOR  
PLAN**

DATE

**July 2016**

SCALE


**1:100  
@A3**

JOB NO

**1603**

DWG NO/REV



**113/F**

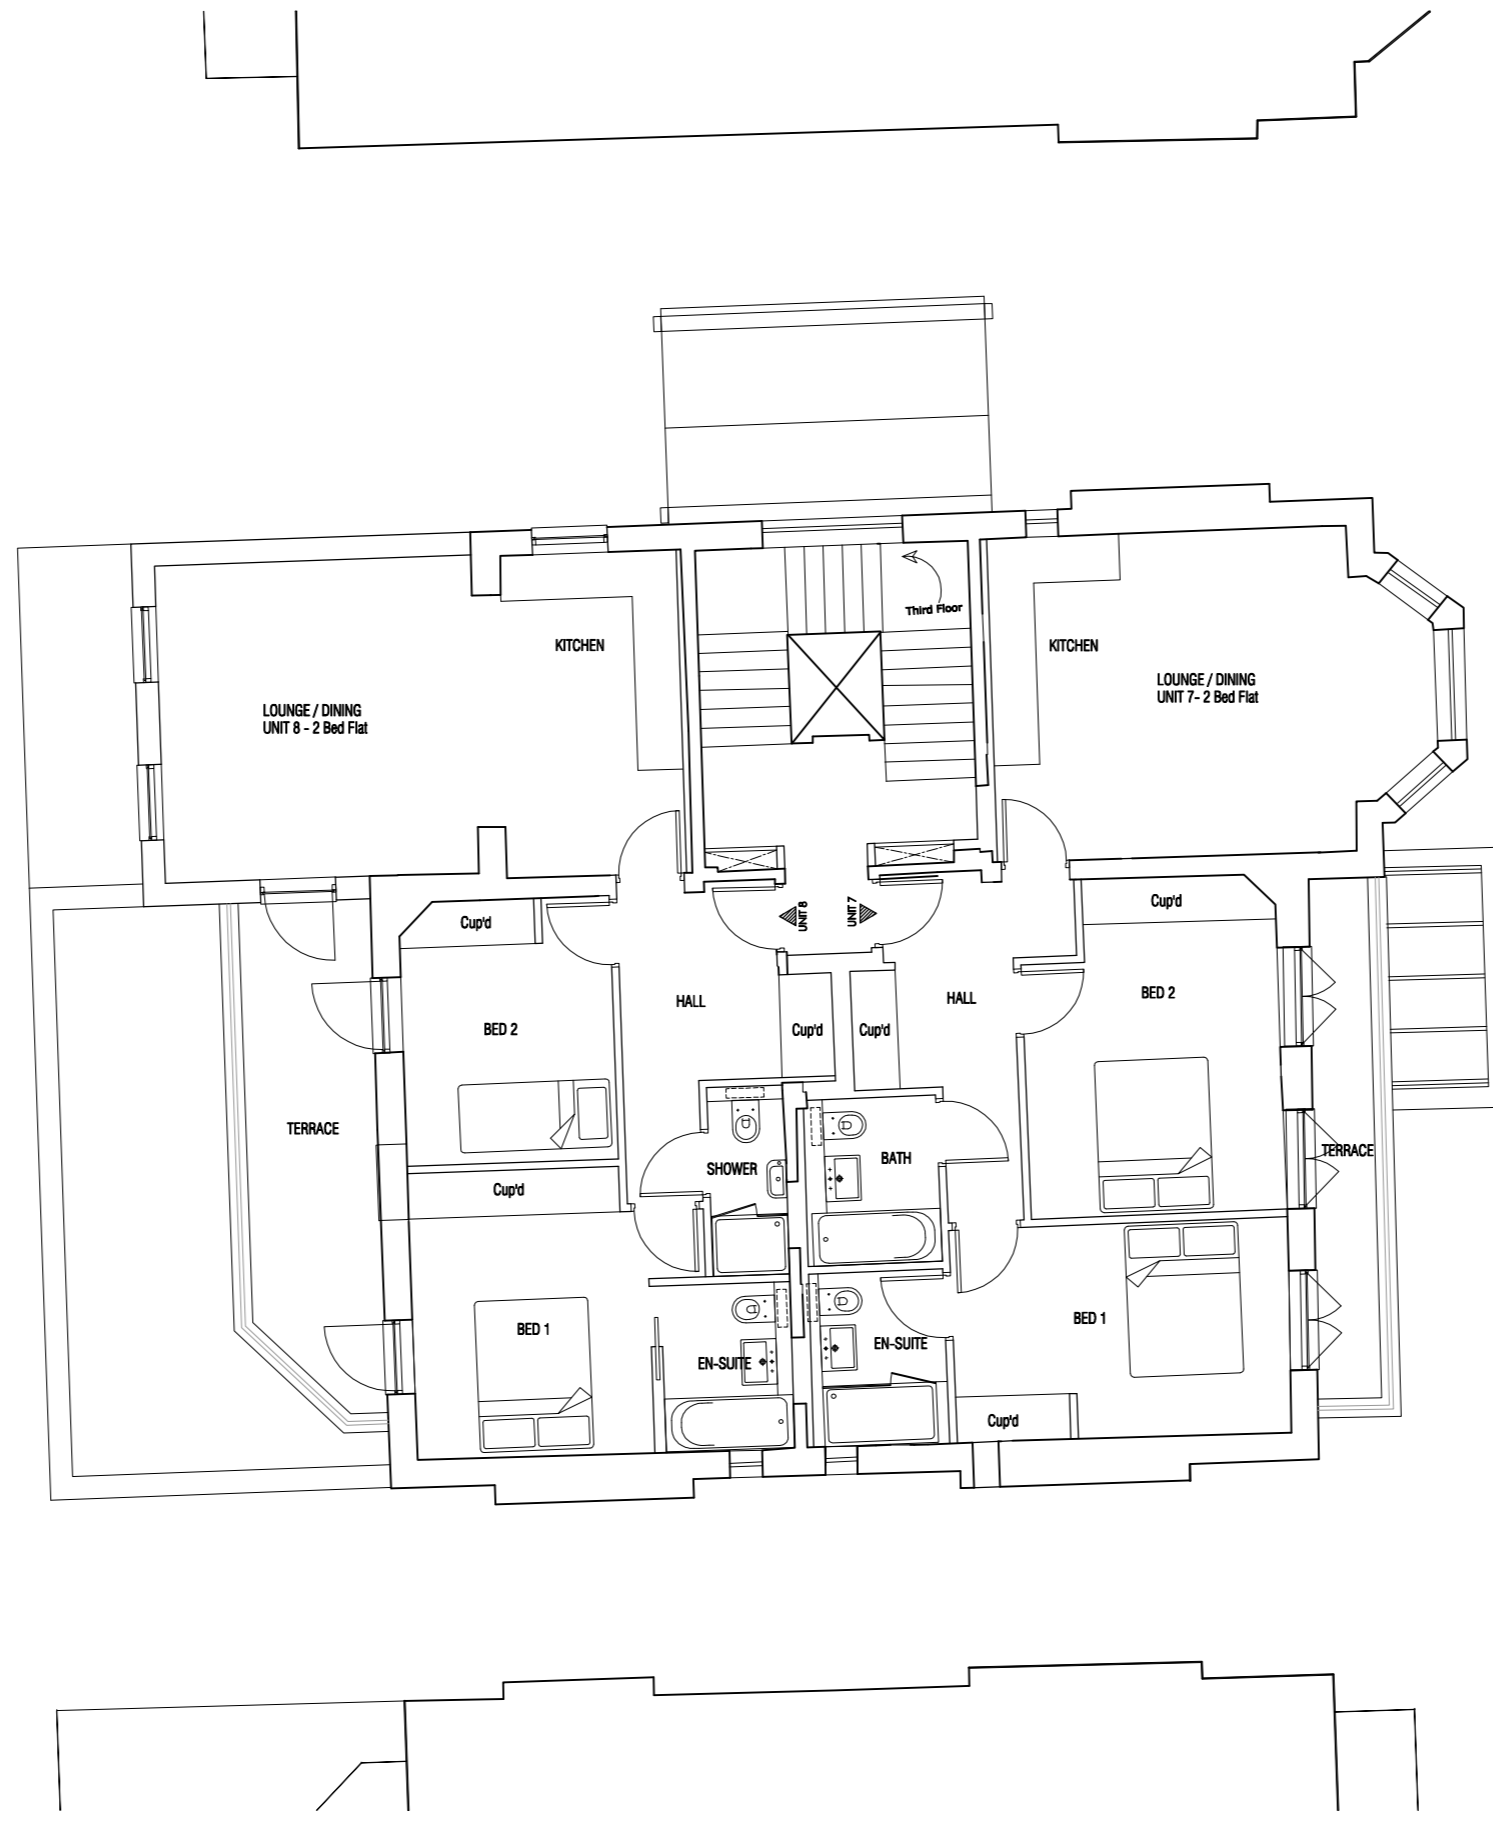

USE FIGURED DIMENSIONS ONLY.  
 ALL DIMENSIONS MUST BE CHECKED ON SITE & ANY INCONSISTENCIES  
 MUST BE REPORTED BACK TO THE ARCHITECT.

THIS DRAWING AND ANY DESIGNS INDICATED THEREON ARE THE  
 COPYRIGHT OF THE ARCHITECT. ALL RIGHTS ARE RESERVED. NO PART  
 OF THIS WORK MAY BE REPRODUCED WITHOUT PRIOR PERMISSION IN  
 WRITING FROM THE ARCHITECT.

**1** PROPOSED SECOND FLOOR PLAN  
 1 : 100

  

USE FIGURED DIMENSIONS ONLY.  
ALL DIMENSIONS MUST BE CHECKED ON SITE & ANY INCONSISTENCIES  
MUST BE REPORTED BACK TO THE ARCHITECT.

THIS DRAWING AND ANY DESIGNS INDICATED THEREON ARE THE  
COPYRIGHT OF THE ARCHITECT. ALL RIGHTS ARE RESERVED. NO PART  
OF THIS WORK MAY BE REPRODUCED WITHOUT PRIOR PERMISSION IN  
WRITING FROM THE ARCHITECT.

LOCATION

**11 Fitzjohns Avenue  
London NW3 5JY**

DRAWING TITLE

**PROPOSED THIRD FLOOR  
& FOURTH FLOOR PLANS**

DATE

July 2016

SCALE



1:100  
@A3

JOB NO

1603


DWG NO/REV

115/F

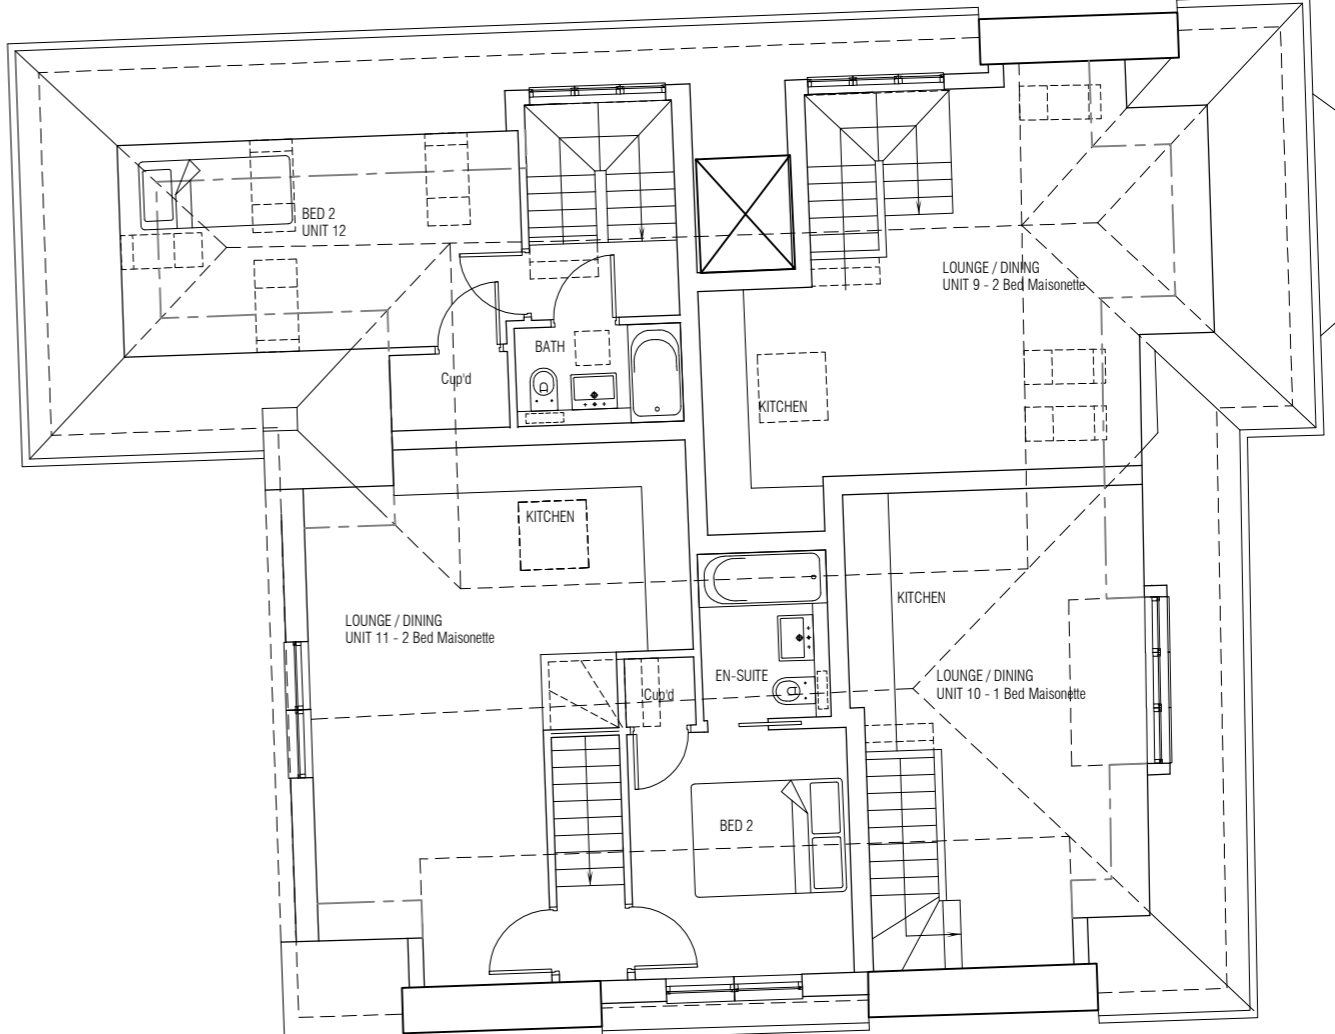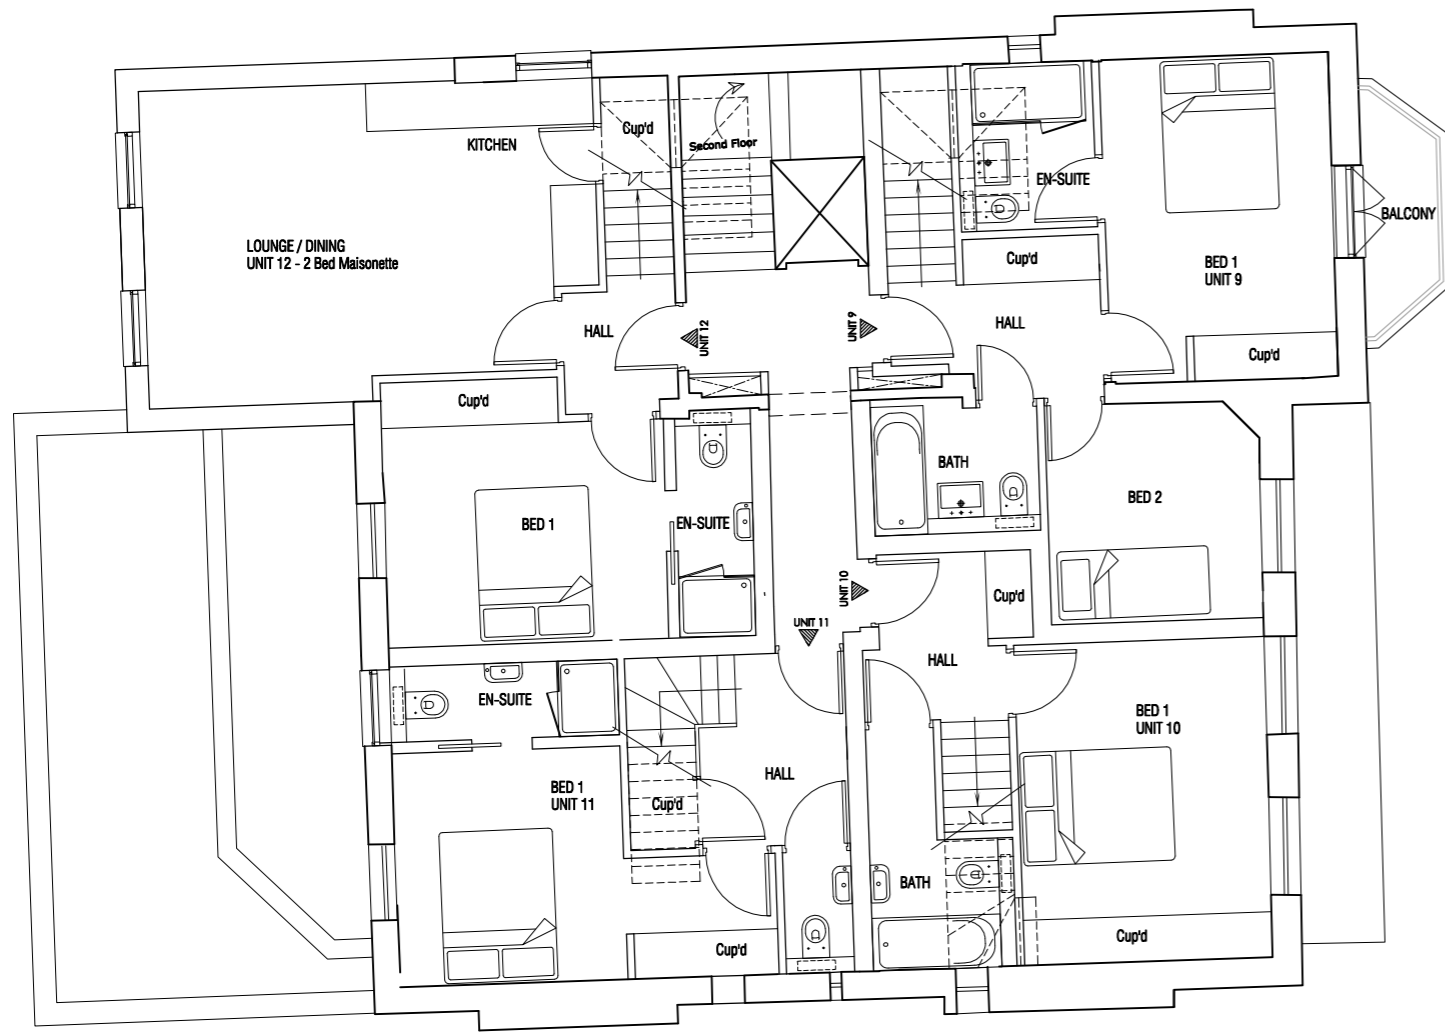

**1** PROPOSED THIRD FLOOR PLAN  
1 : 100

**2** PROPOSED FOURTH FLOOR PLAN  
1 : 100

 

USE FIGURED DIMENSIONS ONLY.  
ALL DIMENSIONS MUST BE CHECKED ON SITE & ANY INCONSISTENCIES  
MUST BE REPORTED BACK TO THE ARCHITECT.

THIS DRAWING AND ANY DESIGNS INDICATED THEREON ARE THE  
COPYRIGHT OF THE ARCHITECT. ALL RIGHTS ARE RESERVED. NO PART  
OF THIS WORK MAY BE REPRODUCED WITHOUT PRIOR PERMISSION IN  
WRITING FROM THE ARCHITECT.

**Bchitecture**  
11A Belford Road London N2 8AT  
+44203 764 4477 • D.b@bchitecture.com

LOCATION

11 Fitzjohns Avenue  
London NW3 5JY

DRAWING TITLE

PROPOSED ROOF PLAN

DATE

July 2016

SCALE



1:100  
@A3

JOB NO

1603

DWG NO/REV

116/D

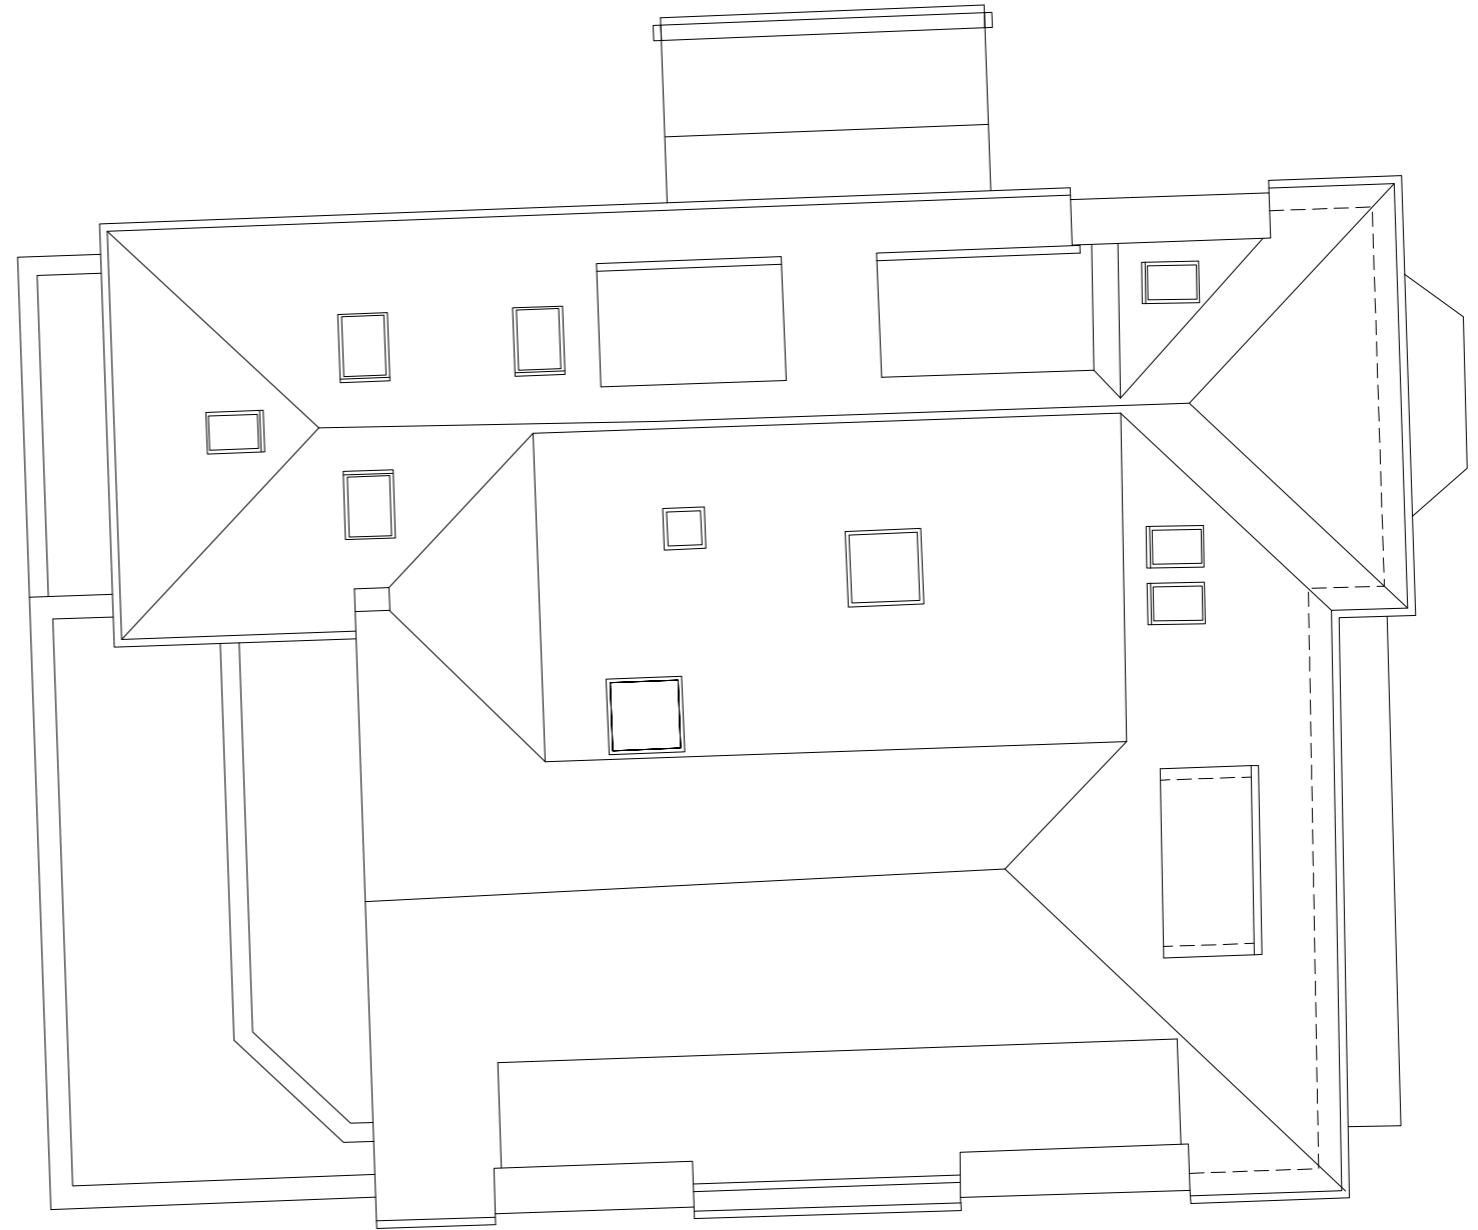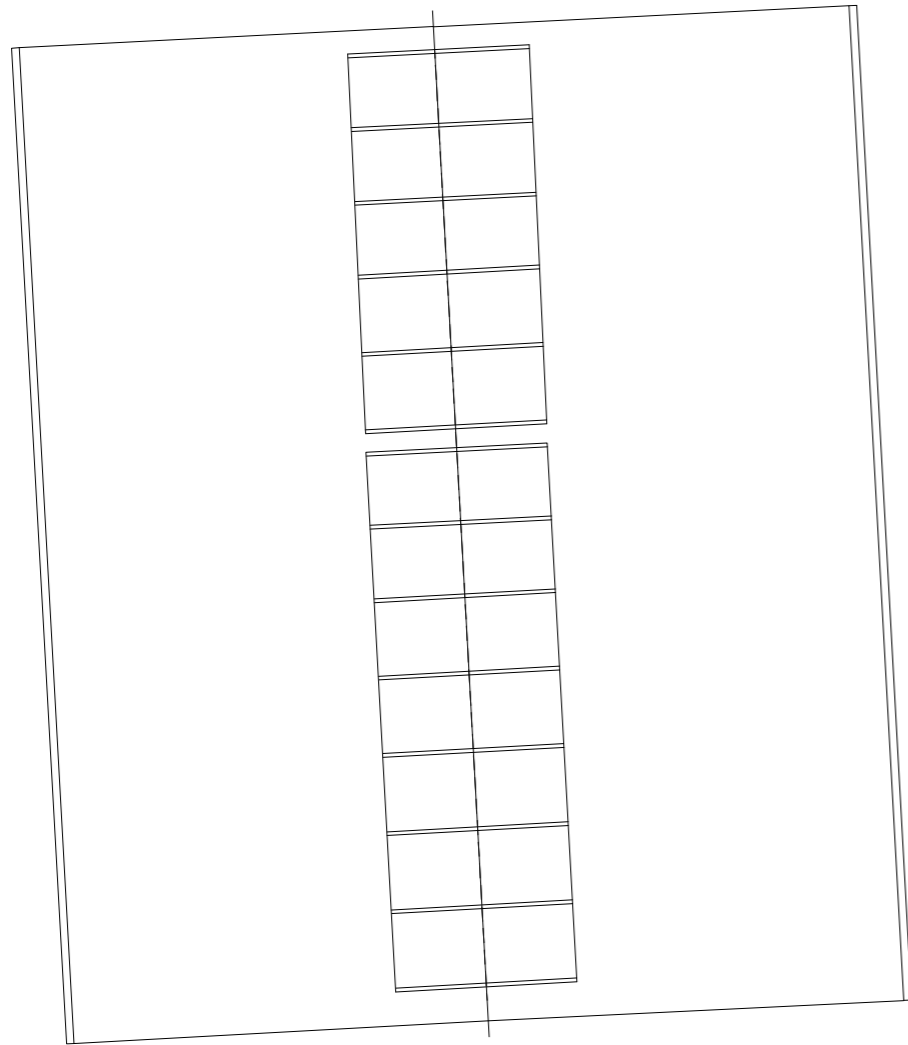

**1** PROPOSED ROOF PLAN  
1 : 100



USE FIGURED DIMENSIONS ONLY.  
ALL DIMENSIONS MUST BE CHECKED ON SITE & ANY INCONSISTENCIES  
MUST BE REPORTED BACK TO THE ARCHITECT.

THIS DRAWING AND ANY DESIGNS INDICATED THEREON ARE THE  
COPYRIGHT OF THE ARCHITECT. ALL RIGHTS ARE RESERVED. NO PART  
OF THIS WORK MAY BE REPRODUCED WITHOUT PRIOR PERMISSION IN  
WRITING FROM THE ARCHITECT.



**1** PROPOSED FRONT EAST ELEVATION  
1 : 100



**2** PROPOSED REAR WEST ELEVATION  
1 : 100



**Bchitecture**  
11A Beresford Road London N2 8AT  
+44 (0)20 7642 4477 • D.b@architecture.com

LOCATION

11 Fitzjohns Avenue  
London NW3 5JY

DRAWING TITLE

PROPOSED EAST & WEST  
ELEVATIONS

DATE

July 2016

SCALE

1:100  
@A3

JOB NO

1603

DWG NO/REV

117/D

USE FIGURED DIMENSIONS ONLY.  
ALL DIMENSIONS MUST BE CHECKED ON SITE & ANY INCONSISTENCIES  
MUST BE REPORTED BACK TO THE ARCHITECT.


THIS DRAWING AND ANY DESIGNS INDICATED THEREON ARE THE  
COPYRIGHT OF THE ARCHITECT. ALL RIGHTS ARE RESERVED. NO PART  
OF THIS WORK MAY BE REPRODUCED WITHOUT PRIOR PERMISSION IN  
WRITING FROM THE ARCHITECT.



1

PROPOSED SIDE NORTH ELEVATION

1 : 100

 

**Bchitecture**  
11A Beresford Road London N2 8AT  
+44203 764 4477 • D.b@bchitecture.com

LOCATION

11 Fitzjohns Avenue  
London NW3 5JY

DRAWING TITLE

PROPOSED SIDE NORTH  
ELEVATION

DATE

July 2016

SCALE

1:100  
@A3

JOB NO

1603

DWG NO/REV

118/D



USE FIGURED DIMENSIONS ONLY.  
ALL DIMENSIONS MUST BE CHECKED ON SITE & ANY INCONSISTENCIES  
MUST BE REPORTED BACK TO THE ARCHITECT.


THIS DRAWING AND ANY DESIGNS INDICATED THEREON ARE THE  
COPYRIGHT OF THE ARCHITECT. ALL RIGHTS ARE RESERVED. NO PART  
OF THIS WORK MAY BE REPRODUCED WITHOUT PRIOR PERMISSION IN  
WRITING FROM THE ARCHITECT.



1

PROPOSED SIDE SOUTH ELEVATION

1 : 100

 

**B**chitecture  
11A Belford Road London N2 8AT  
+44203 762 4171 • D.b@architecture.com

LOCATION

11 Fitzjohns Avenue  
London NW3 5JY

DRAWING TITLE

PROPOSED SIDE SOUTH  
ELEVATION

DATE

July 2016

SCALE

1:100  
@A3

JOB NO


1603

DWG NO/REV

119/C

USE FIGURED DIMENSIONS ONLY.  
ALL DIMENSIONS MUST BE CHECKED ON SITE & ANY INCONSISTENCIES  
MUST BE REPORTED BACK TO THE ARCHITECT.

THIS DRAWING AND ANY DESIGNS INDICATED THEREON ARE THE  
COPYRIGHT OF THE ARCHITECT. ALL RIGHTS ARE RESERVED. NO PART  
OF THIS WORK MAY BE REPRODUCED WITHOUT PRIOR PERMISSION IN  
WRITING FROM THE ARCHITECT.

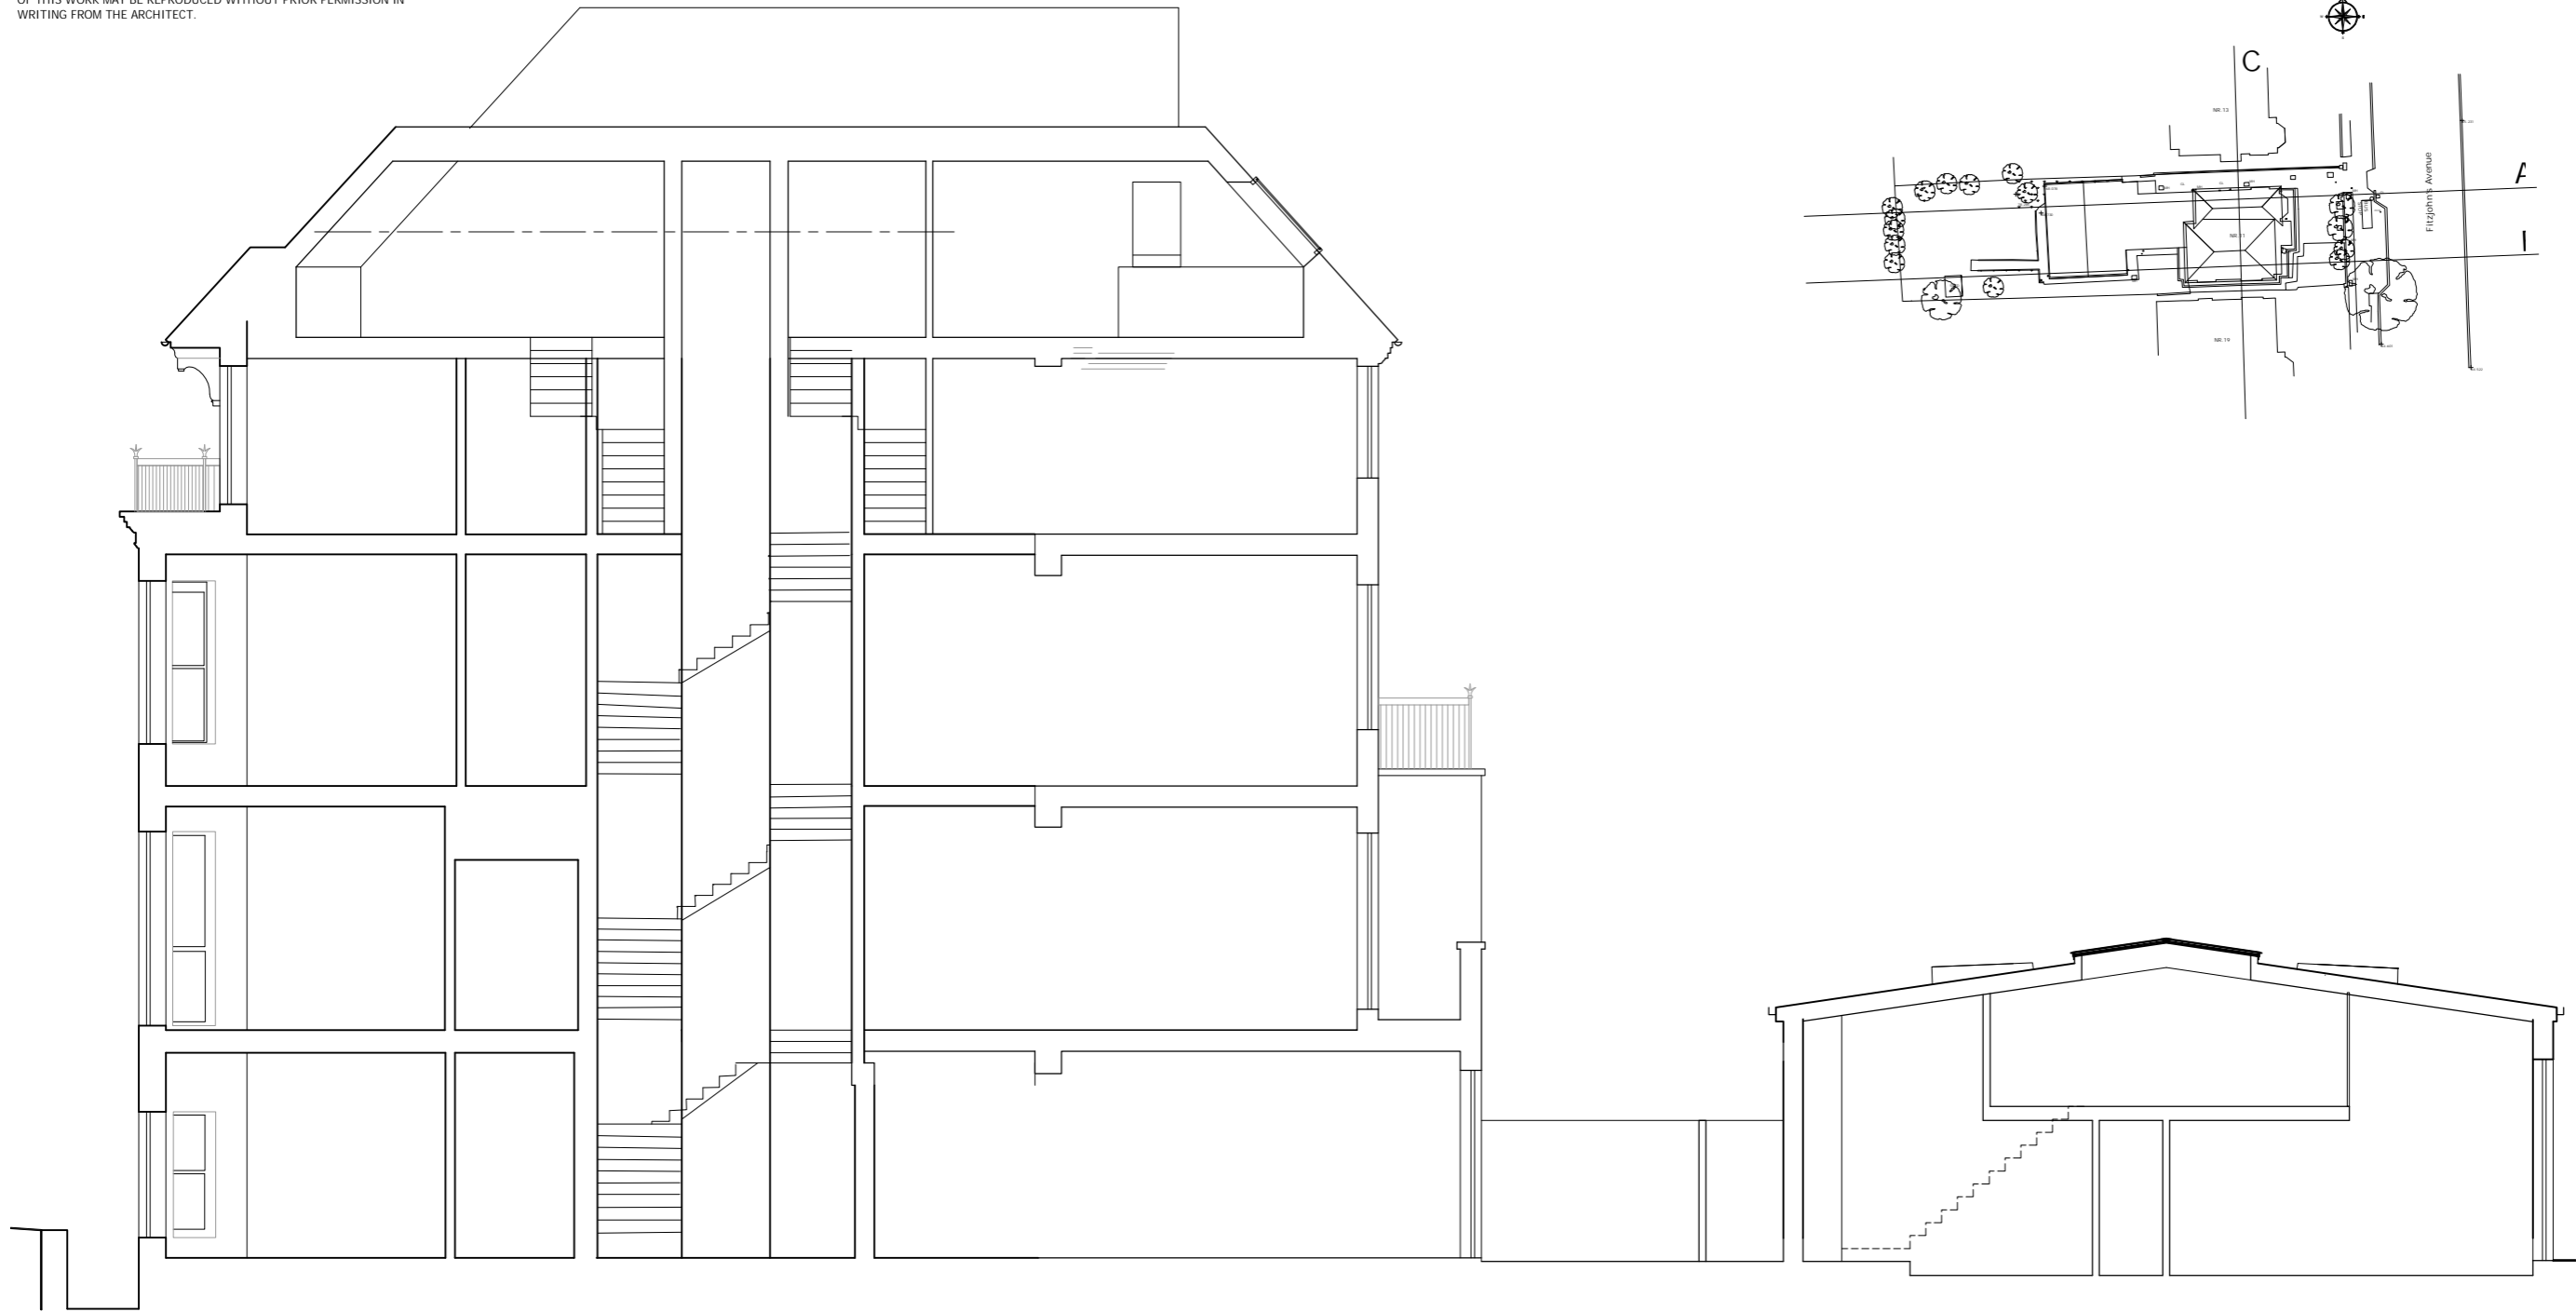

1

PROPOSED SECTION A-A

1 : 100



**Bchitecture**

11A Beresford Road London N2 8AT

+44 (0)20 764 4477 • D.b@bchitecture.com

LOCATION

11 Fitzjohns Avenue  
London NW3 5JY

DRAWING TITLE

PROPOSED SECTION A-A

DATE

July 2016

SCALE

1:100  
@A3

JOB NO



1603

DWG NO/REV

120/C

USE FIGURED DIMENSIONS ONLY.  
ALL DIMENSIONS MUST BE CHECKED ON SITE & ANY INCONSISTENCIES  
MUST BE REPORTED BACK TO THE ARCHITECT.

THIS DRAWING AND ANY DESIGNS INDICATED THEREON ARE THE  
COPYRIGHT OF THE ARCHITECT. ALL RIGHTS ARE RESERVED. NO PART  
OF THIS WORK MAY BE REPRODUCED WITHOUT PRIOR PERMISSION IN  
WRITING FROM THE ARCHITECT.

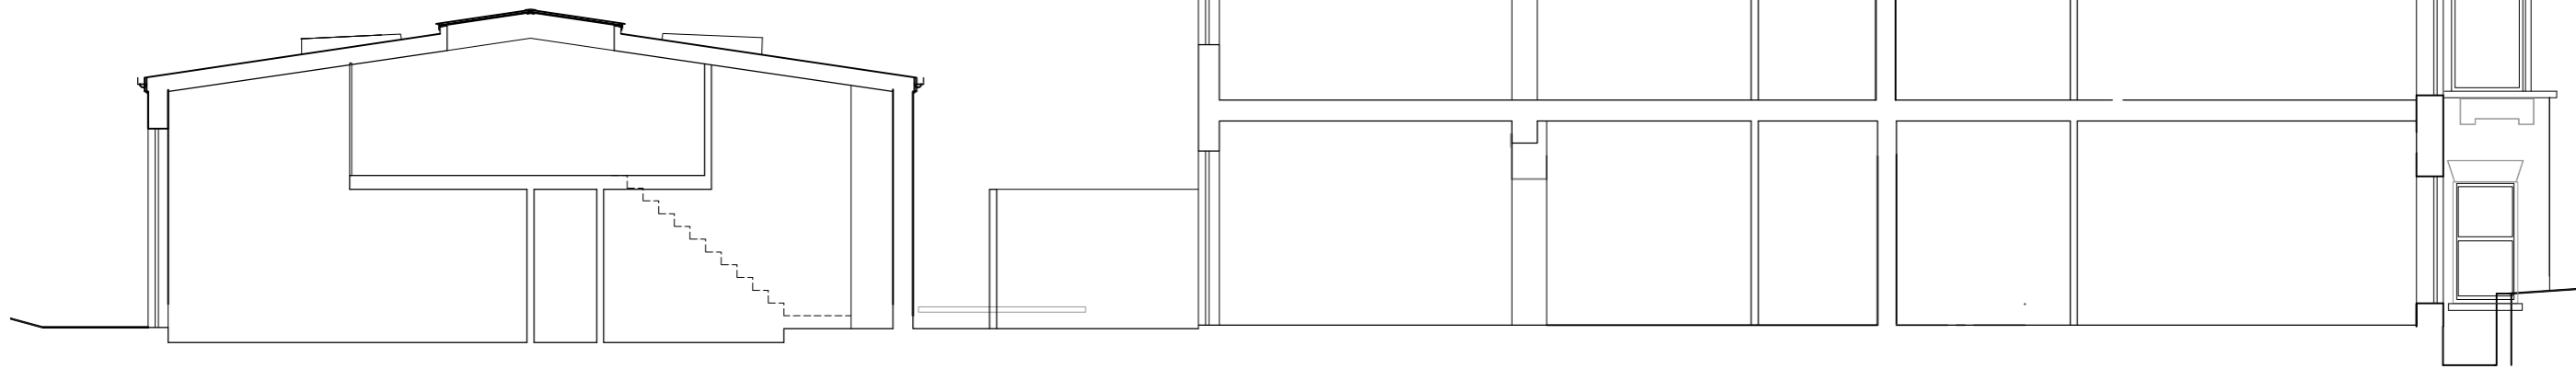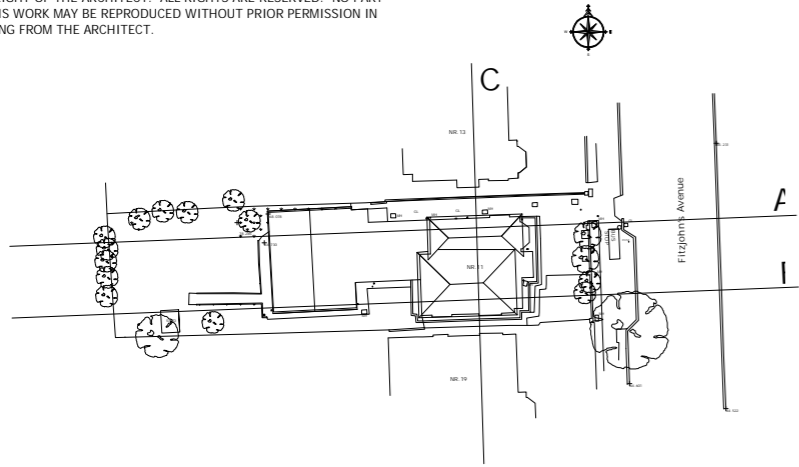

1

SECTION SECTION B-B

1 : 100



**Bchitecture**  
11A Beresford Road London N2 8AT  
+44 (0)20 764 4477 • D.b@bchitecture.com

LOCATION

11 Fitzjohns Avenue  
London NW3 5JY

DRAWING TITLE

SECTION SECTION B-B

DATE

July 2016

SCALE

1:100  
@A3

JOB NO



1603

DWG NO/REV

121/C

USE FIGURED DIMENSIONS ONLY.  
ALL DIMENSIONS MUST BE CHECKED ON SITE & ANY INCONSISTENCIES  
MUST BE REPORTED BACK TO THE ARCHITECT.

THIS DRAWING AND ANY DESIGNS INDICATED THEREON ARE THE  
COPYRIGHT OF THE ARCHITECT. ALL RIGHTS ARE RESERVED. NO PART  
OF THIS WORK MAY BE REPRODUCED WITHOUT PRIOR PERMISSION IN  
WRITING FROM THE ARCHITECT.

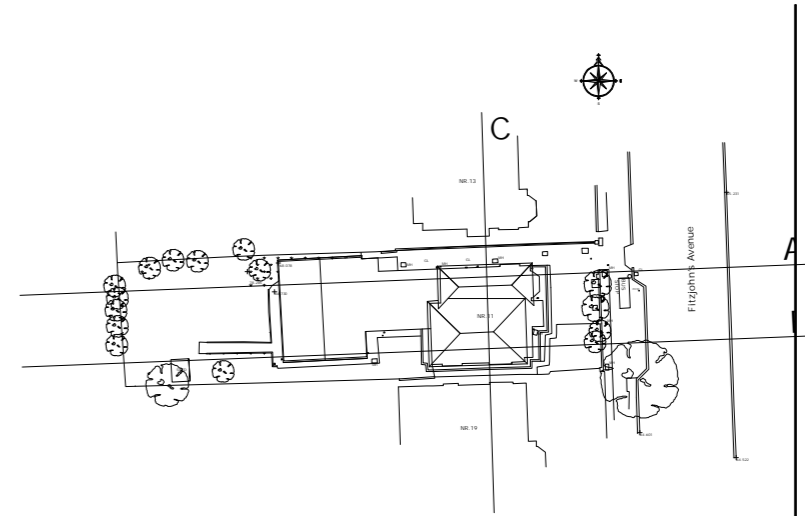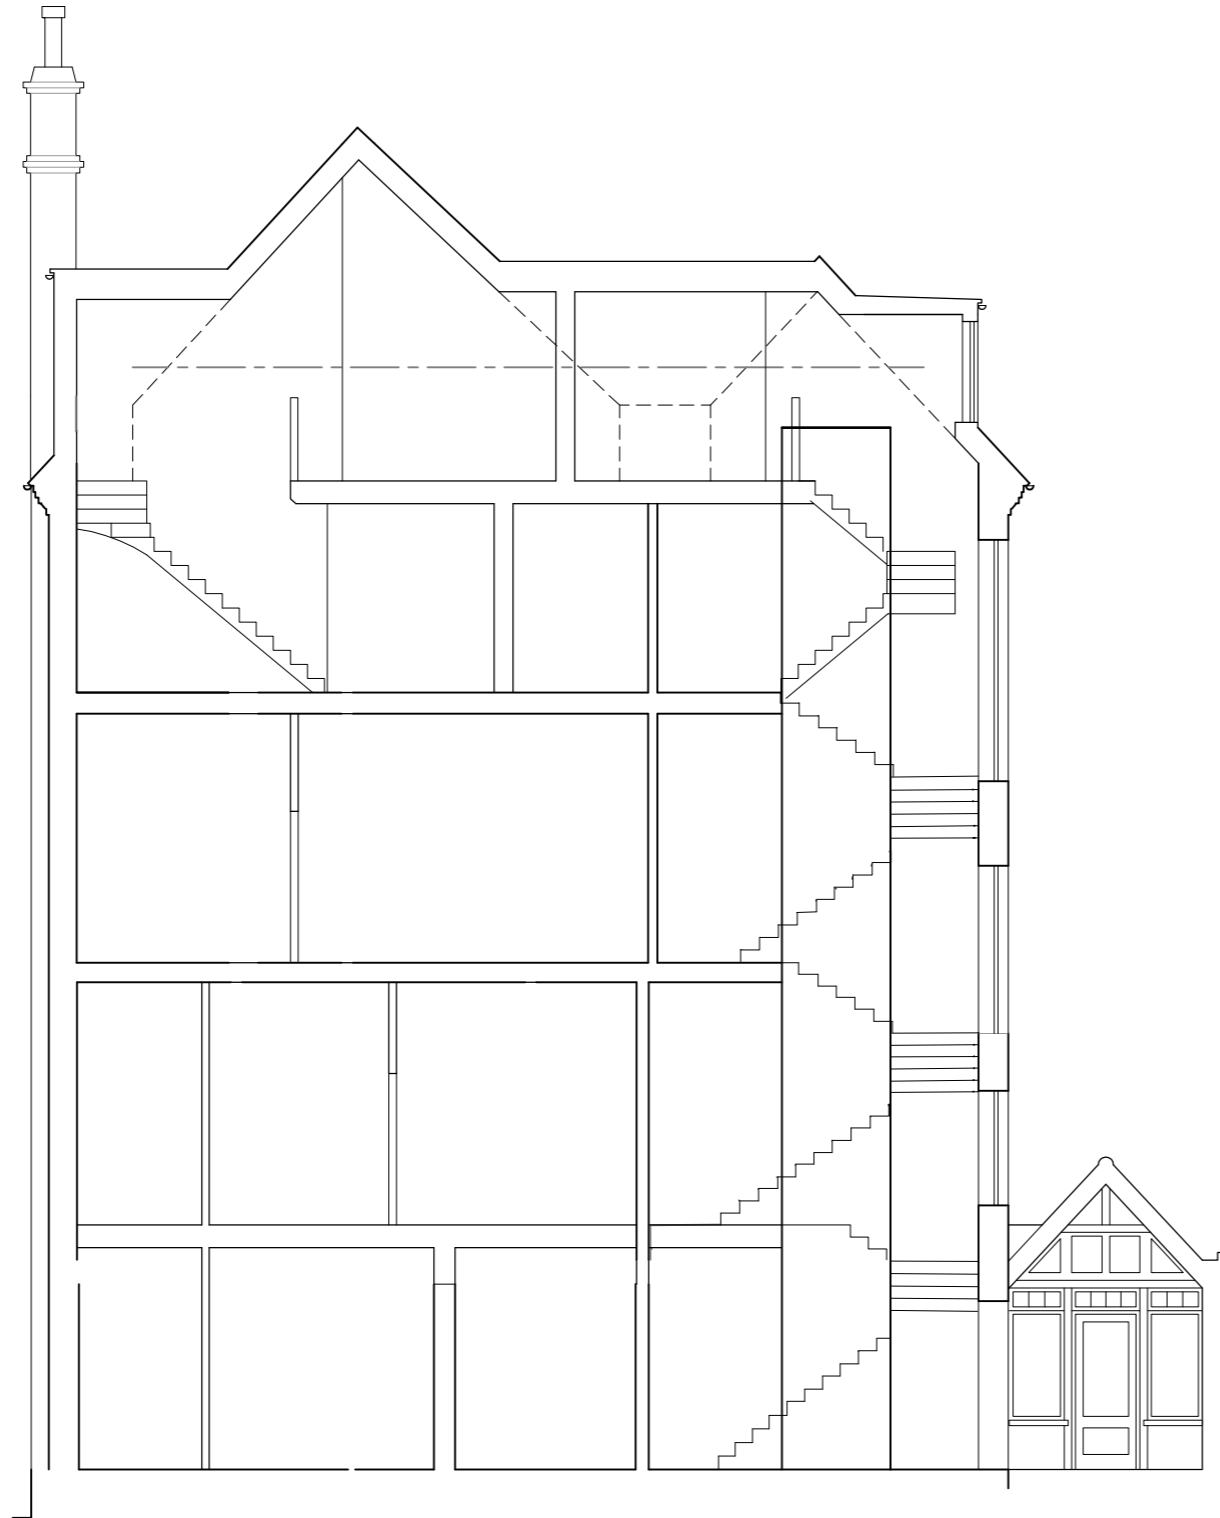

1

PROPOSED SECTION C-C

1 : 100



**Bchitecture**  
11A Beresford Road London N2 8AT  
+44203 764 4477 • D.b@architecture.com

LOCATION

11 Fitzjohns Avenue  
London NW3 5JY

DRAWING TITLE

PROPOSED SECTION C-C

DATE

July 2016

SCALE

1:100  
@A3

JOB NO

1603

DWG NO/REV

122/C