



Notes:



FRONT ELEVATION

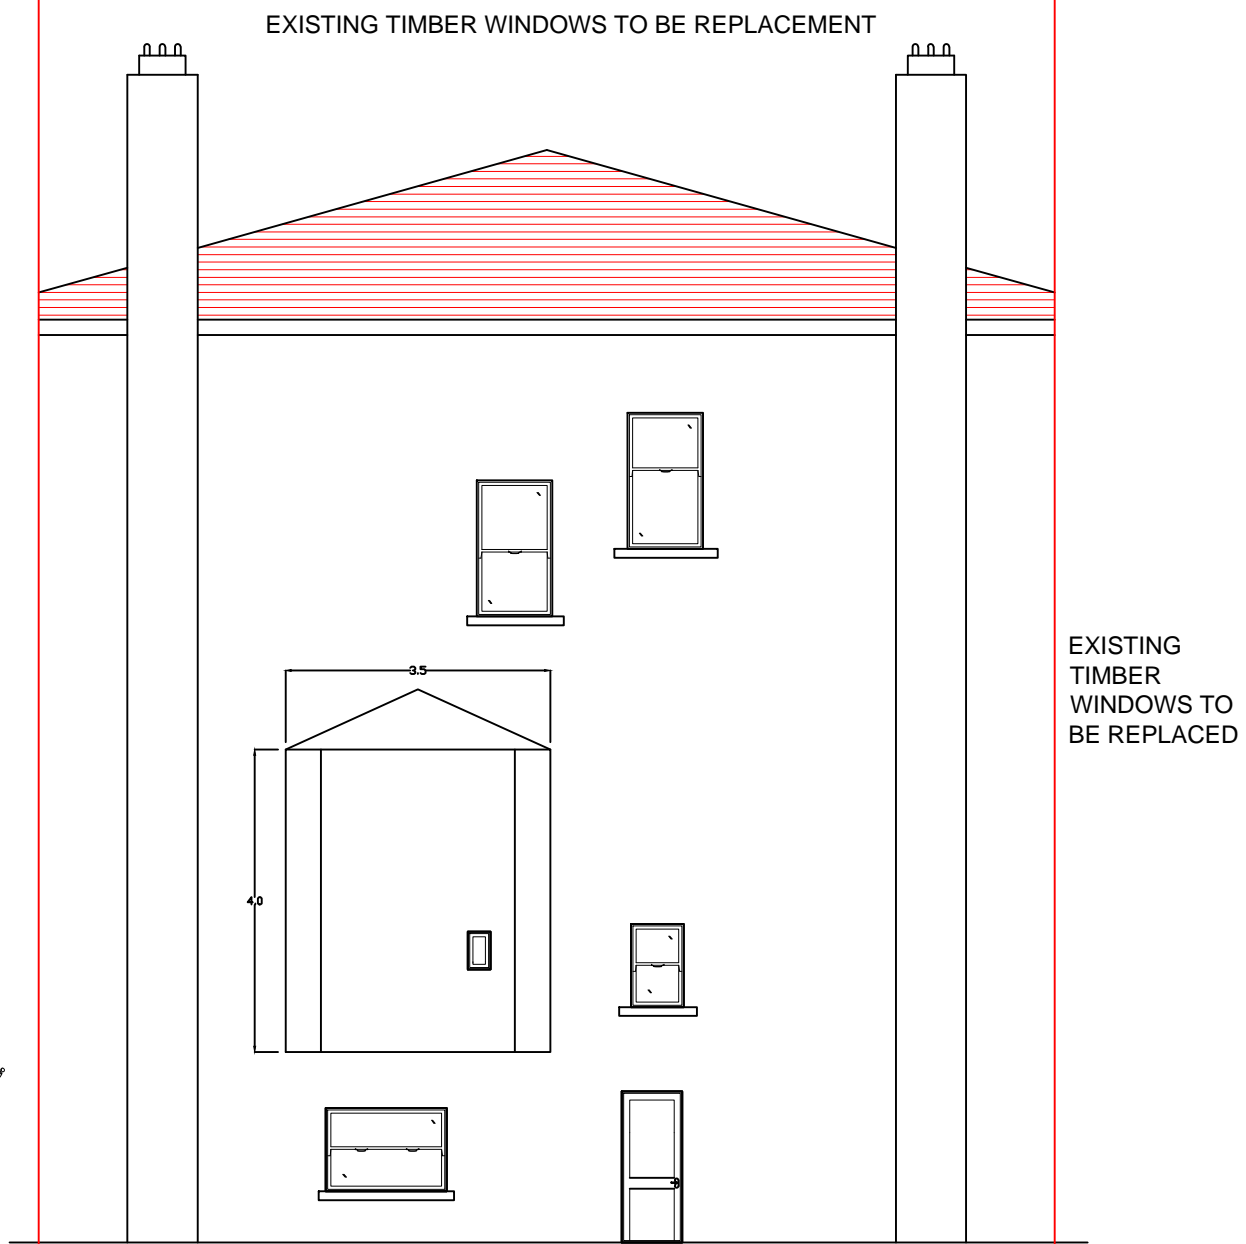

LEFT SIDE ELEVATION

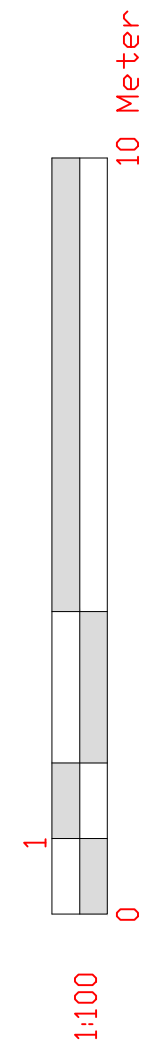

WALKER MANAGEMENT

EMPLOYER'S AGENTS & PROJECT MANAGERS
 LION HOUSE, 242 BALLARDS LANE
 LONDON N12 0EP
 TEL: 020 8446 5537
 E-MAIL: WM@WALKERMAN.CO.UK

TITLE
 EXISTING ELEVATIONS

PROJECT
 47 Eton Avenue

CLIENT
 CIRCLE 33 HOUSING / KIER

SCALE: 1:100
 CAD FILE: 2952
 DATE: 06.07.16
 DRAWN BY: RBM
 CHECKED:

PROJECT NO.	DRAWING NO.	REVISION
2952	2952/WM/02	